



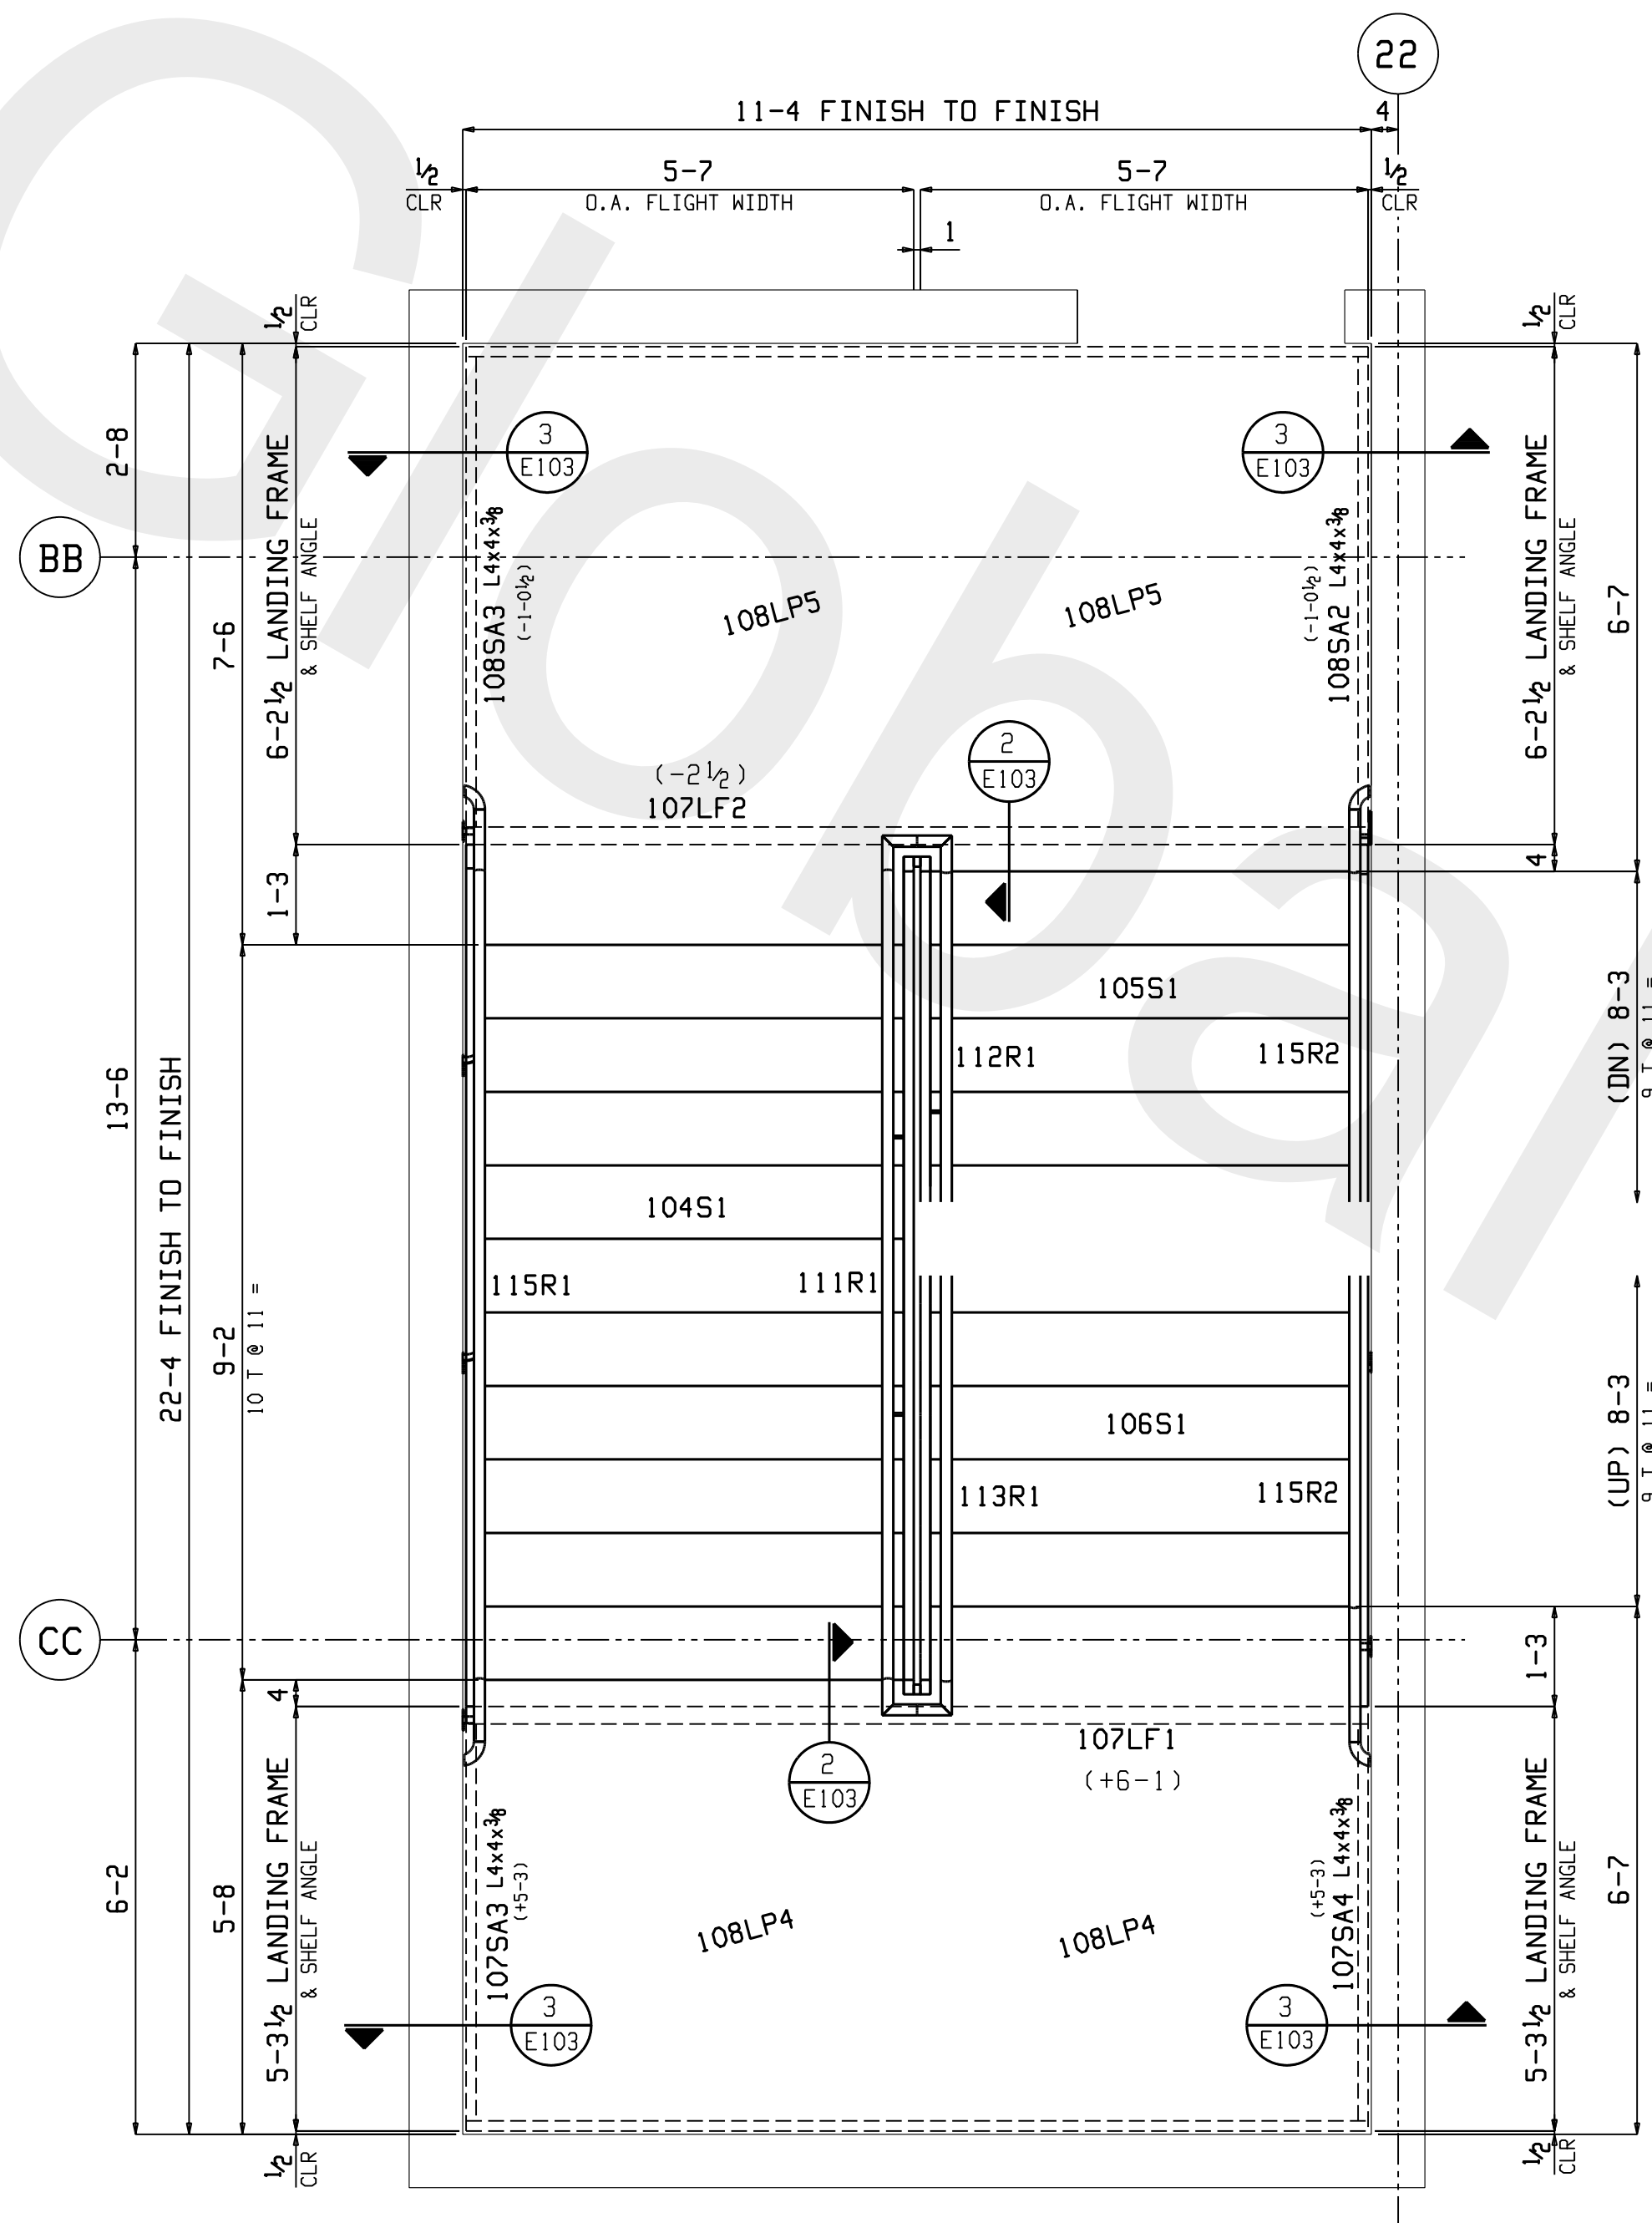

STAIR 1 - 3RD FLOOR PLAN
FINISH FLOOR ELEV: 26-0
(x-xx) REFERENCED FROM FINISH FLR

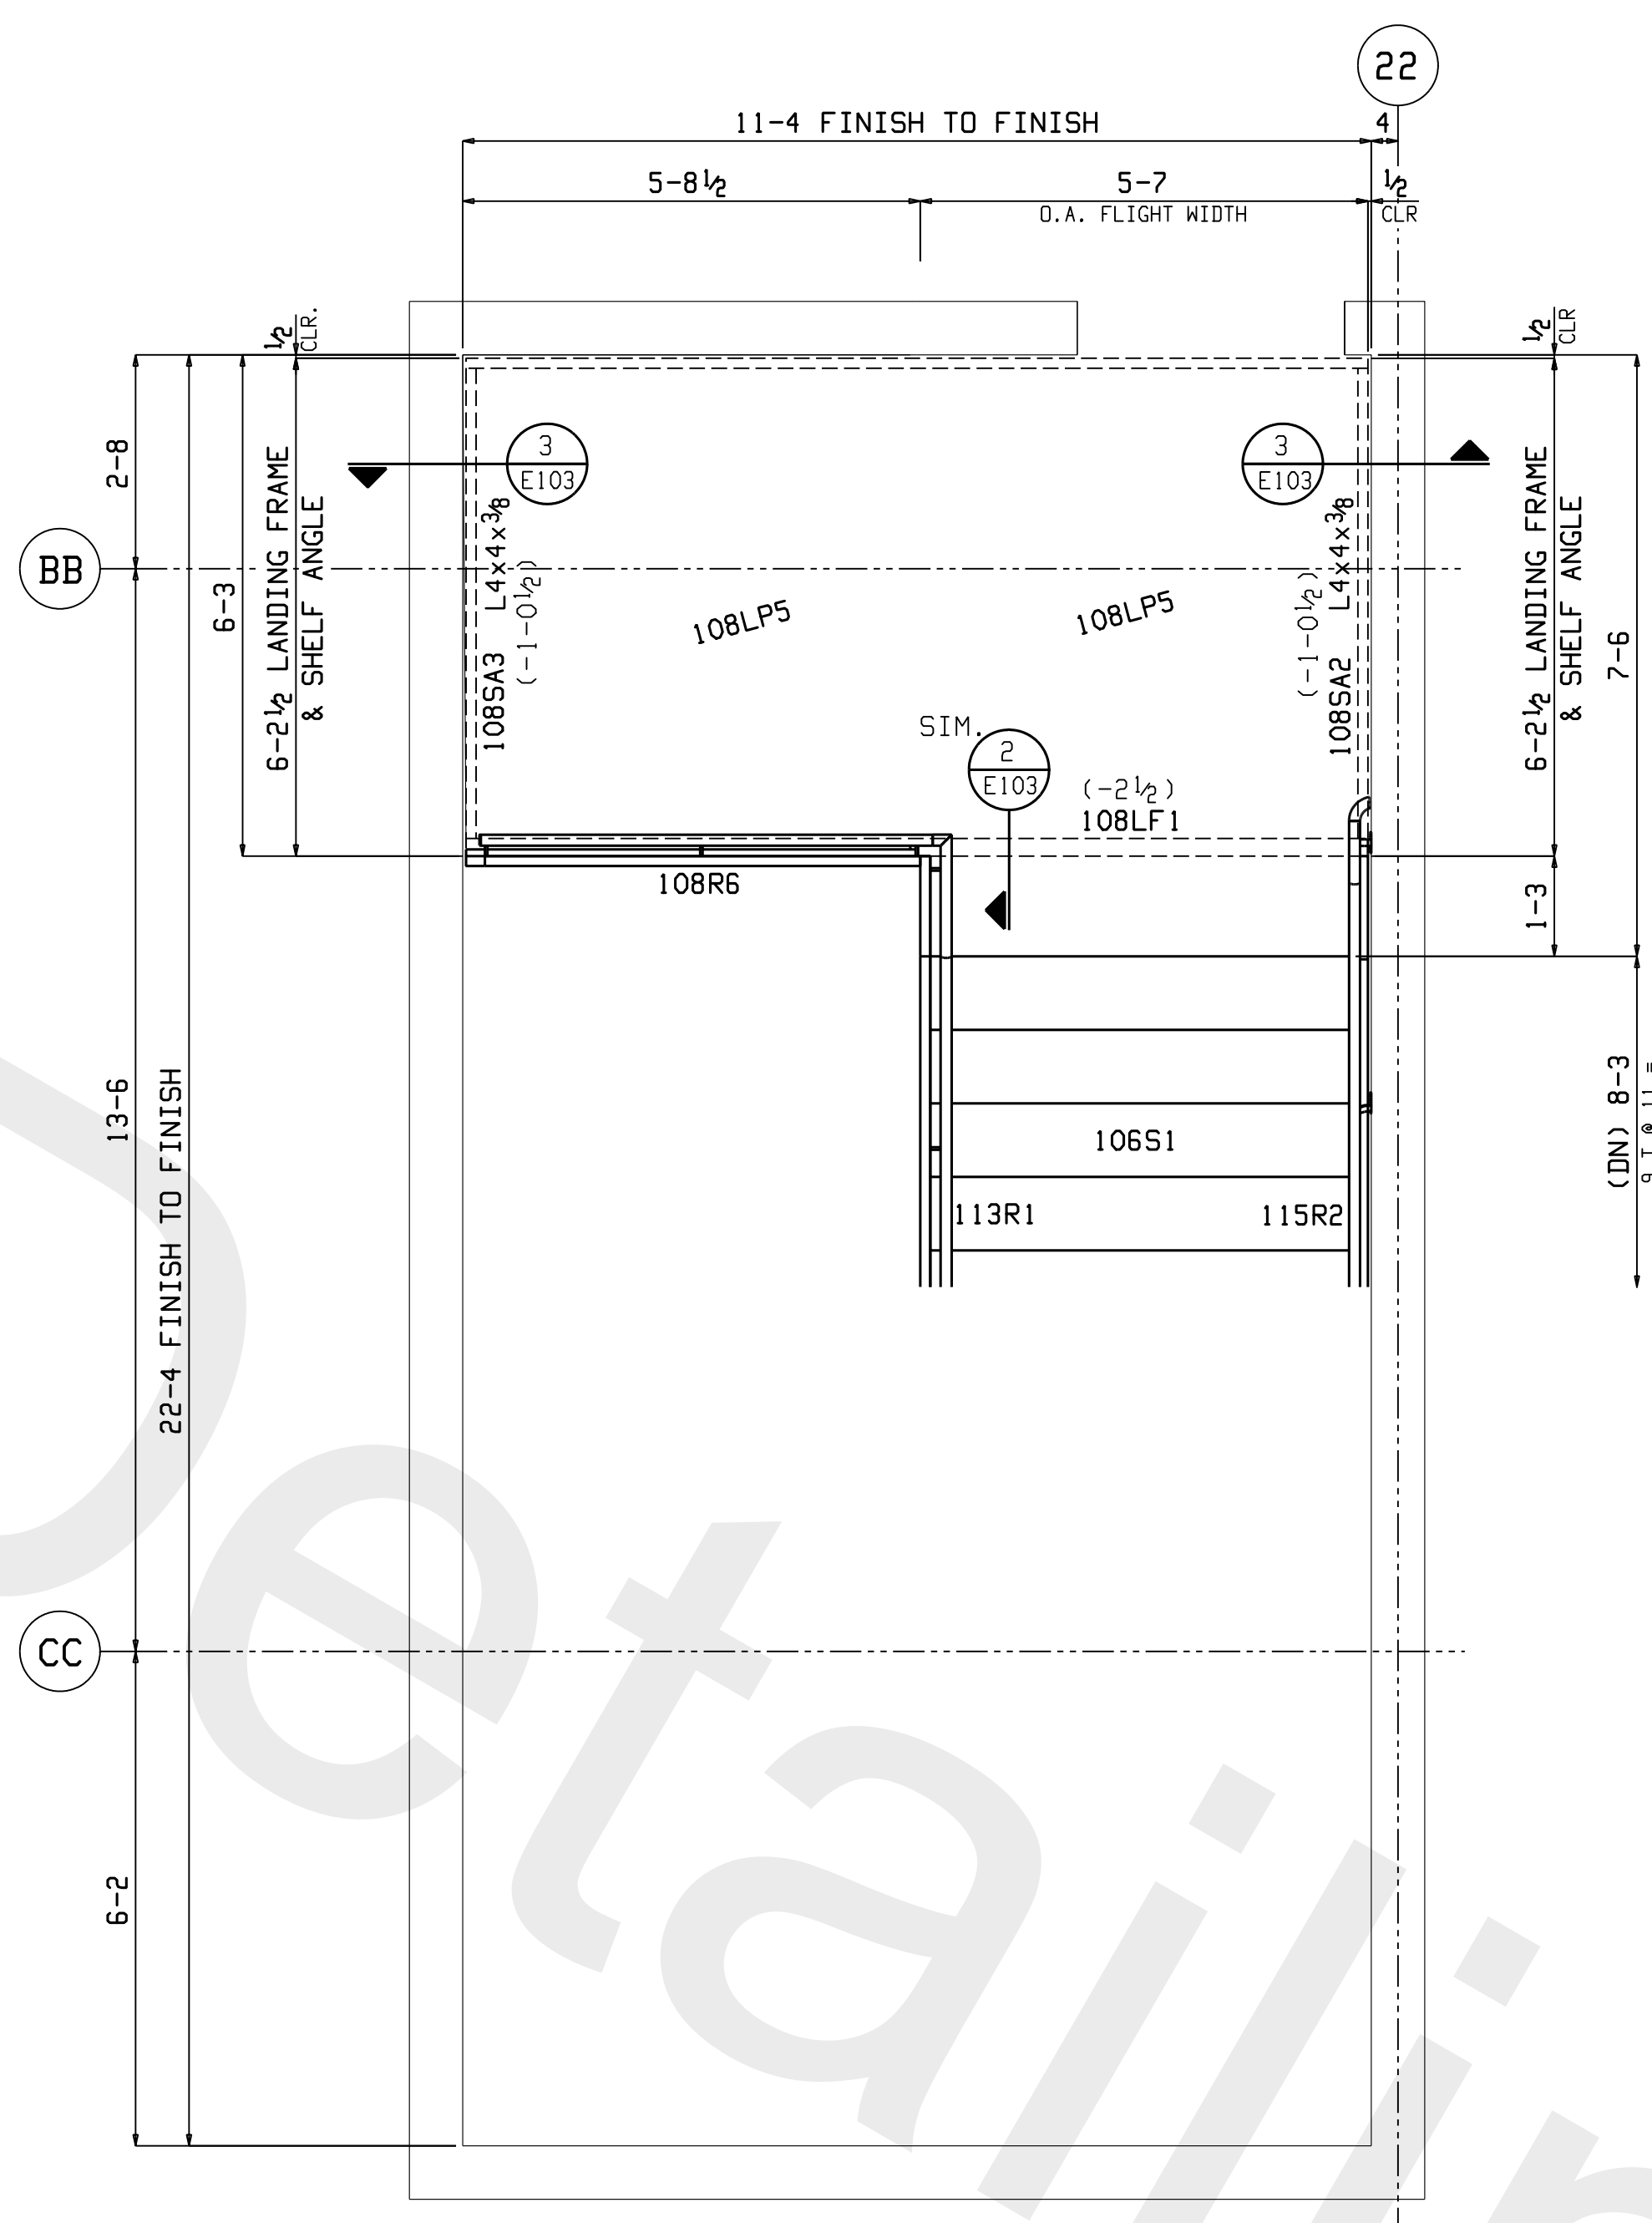

STAIR 1 - ROOF PLAN
FINISH FLOOR ELEV: 38-0
(x-xx) REFERENCED FROM FINISH FLR


WE SPECIFICALLY EXCLUDE
FIELD TOUCH-UP PAINTING



MEMBER

NO.	FOR	DATE
1	APP	2-20
	APP	
	SHP	
	FLD	
REV.	DATE	DESCRIPTION

STAMPS ONLY	
	
610 US 301 SOUTH JACKSONVILLE, FL 32234 PHONE (904)-289-7471 FAX (904)-289-9430	
HOLES --- UON WELD --- PAINT SEE DETAILS	DWG. OF STAIR #1 - PLANS JOB MADISON STREET PROJECT BUILDINGS "A" LOCATION TALLAHASSEE, FLORIDA CUSTOMER HOOPER CONSTRUCTION
NO. 1 FOR APP DATE 2-20	ARCH/ENGR URBAN STREET DEVELOPMENT DRAWN BY MC CHECKED BY DATE 2-2012 DATE
JOB NO. 7285-11	SHEET NO. E101

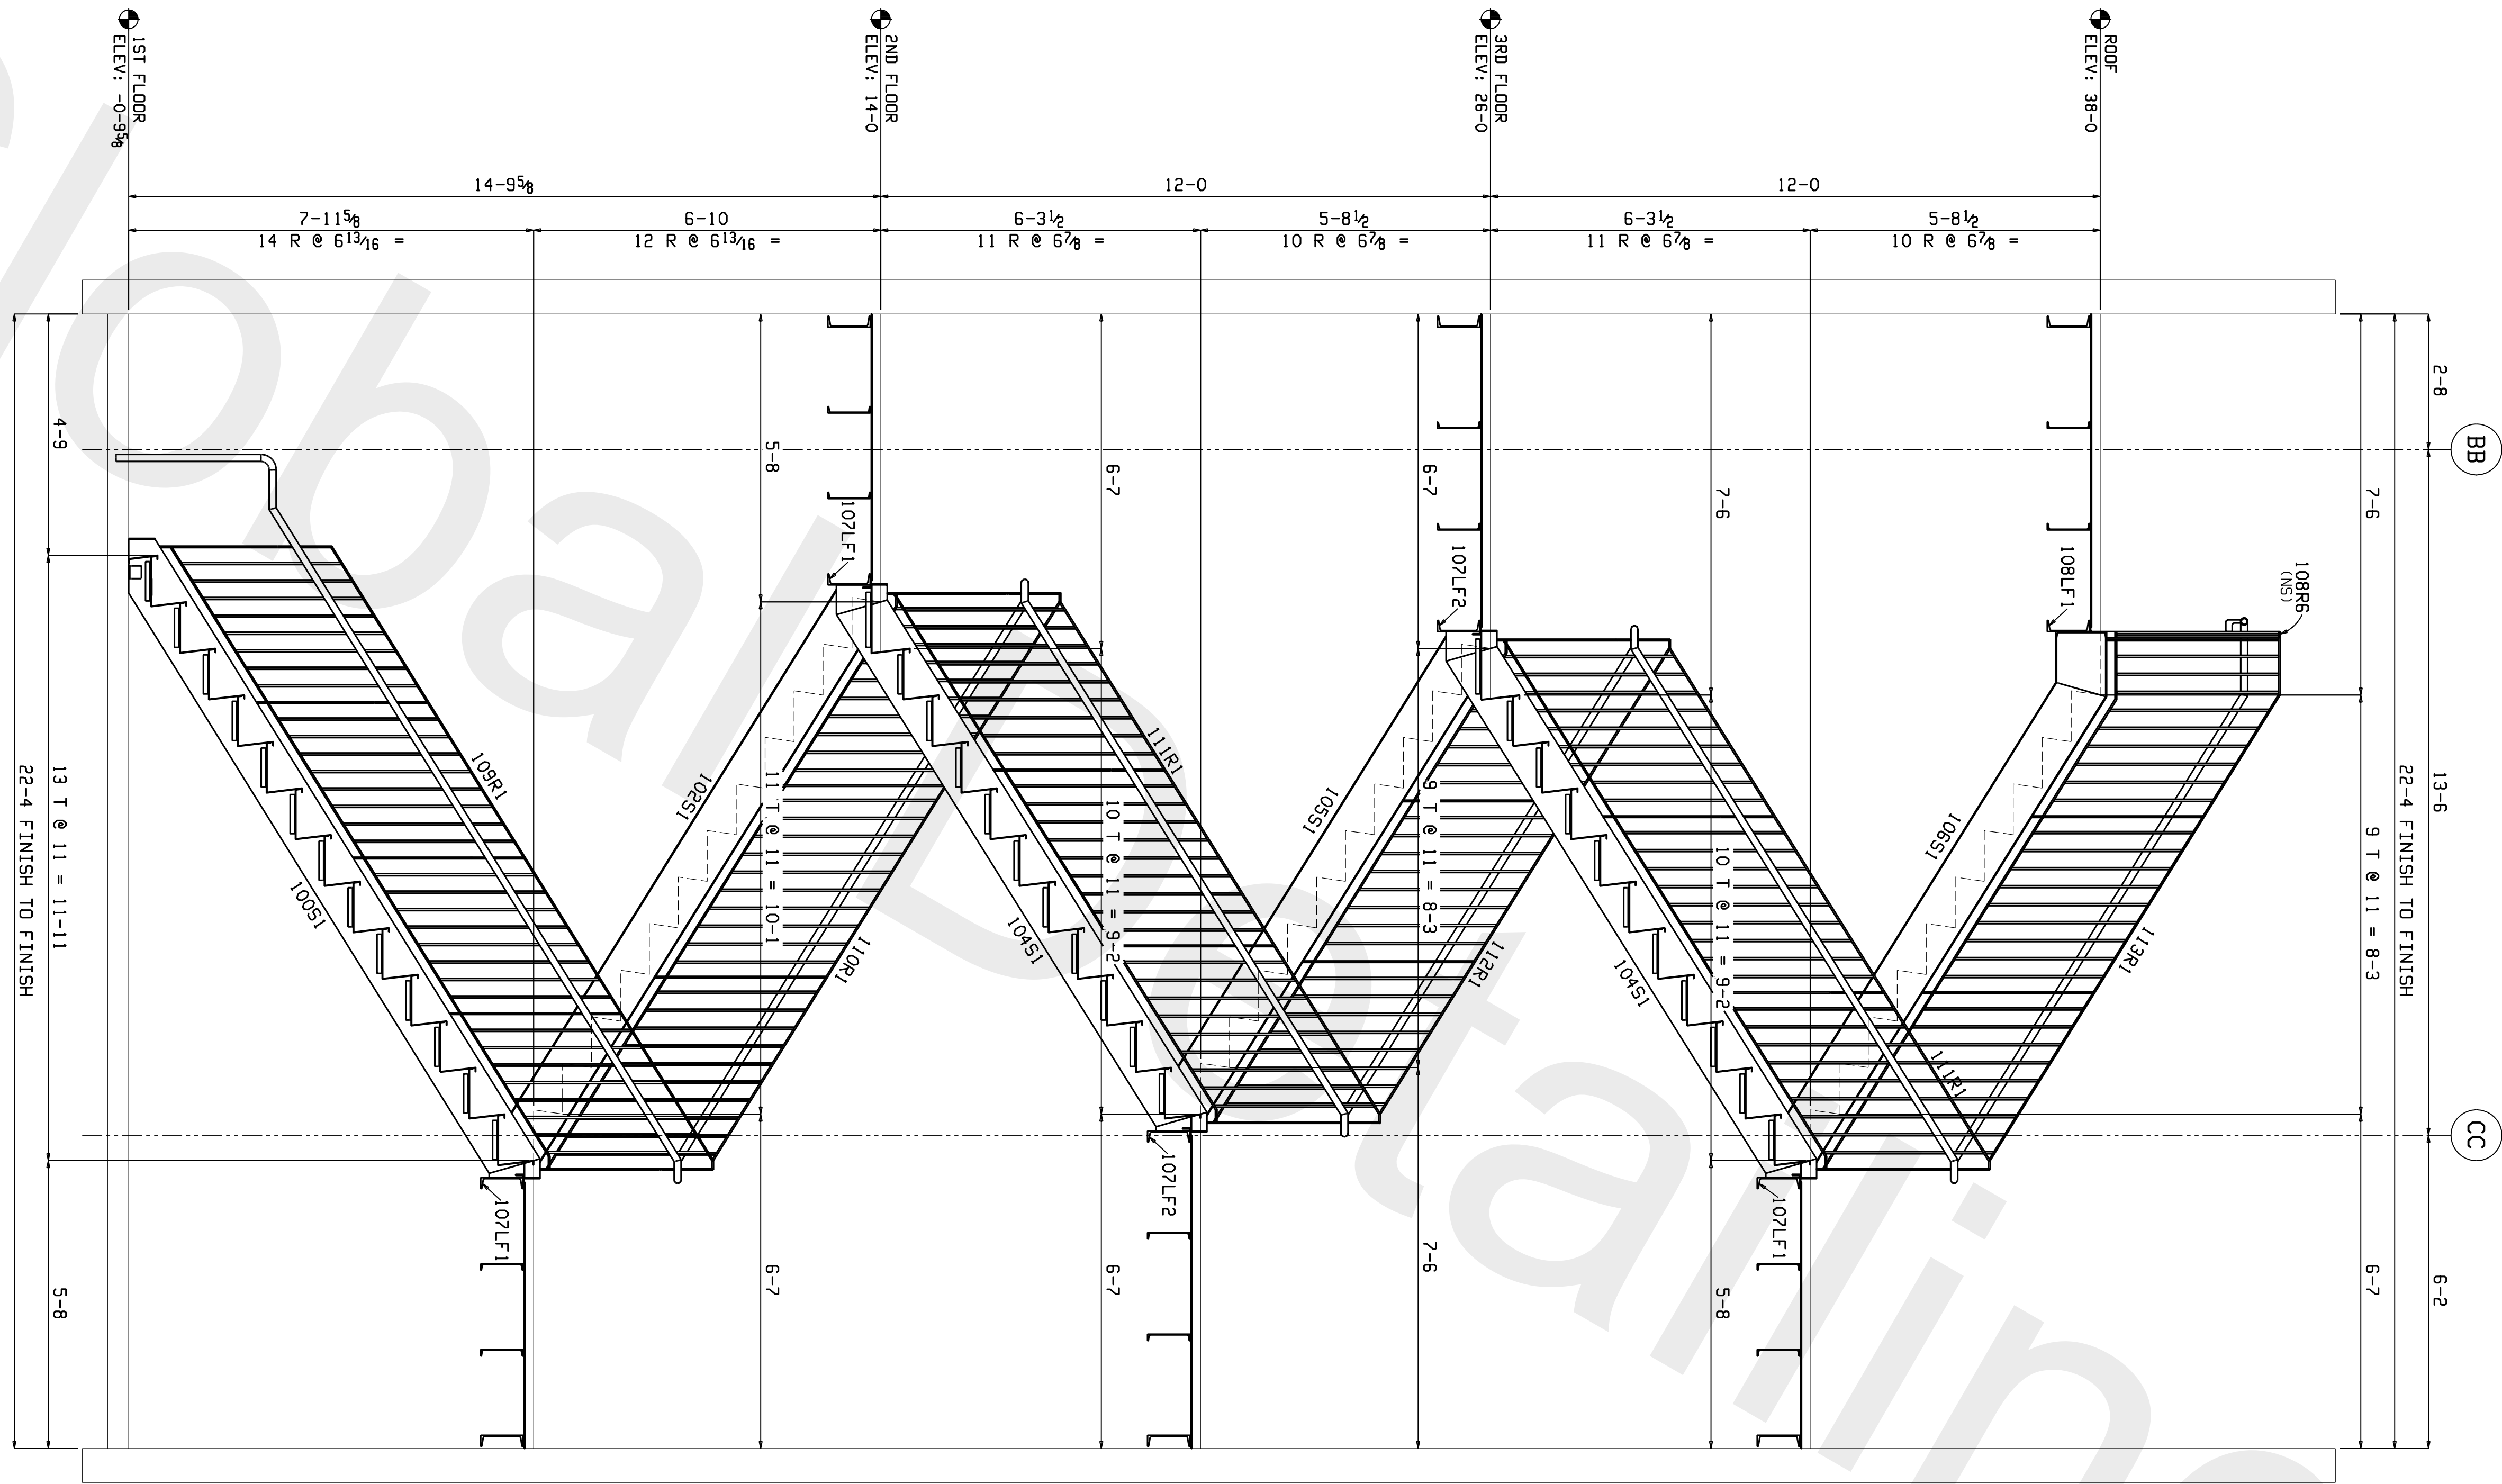

A
SECTION
E102








WE SPECIFICALLY EXCLUDE
FIELD TOUCH-UP PAINTING




MEMBER

REV.	DATE	DESCRIPTION			

STAMPS ONLY	
	
610 US 301 SOUTH JACKSONVILLE, FL 32234 PHONE (904)-289-7471 FAX (904)-289-9430	
HOLES --- UON WELD --- PAINT --- SEE DETAILS	DWG. OF STAIR #1 - ELEVATION JOB MADISON STREET PROJECT BUILDINGS "A" LOCATION TALLAHASSEE, FLORIDA CUSTOMER HOOPER CONSTRUCTION
NO. 1 FOR APP DATE 2-20	ARCH/ENGR URBAN STREET DEVELOPMENT
APP SHP FLD ERC	DRAWN BY MC CHECKED BY DATE 2-2012 DATE
JOB NO. 7285-11 SHEET NO. E102	

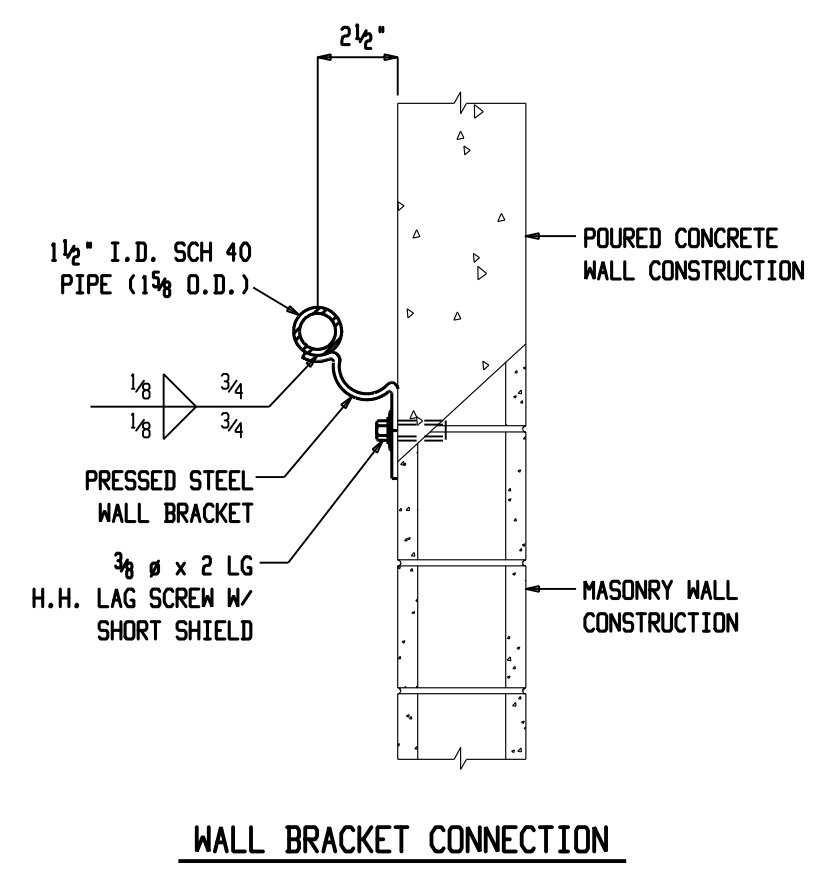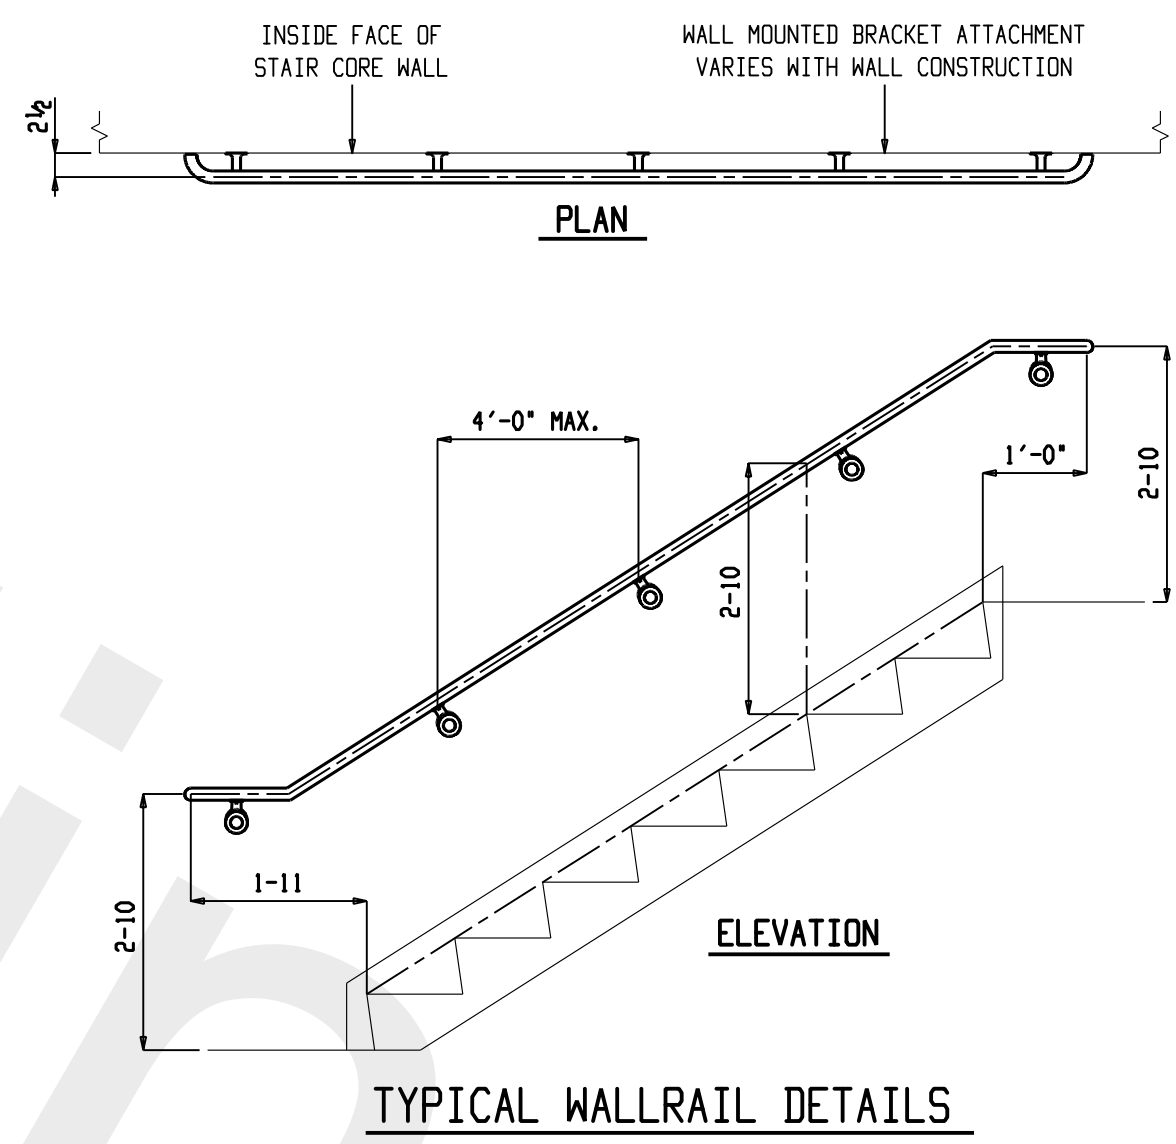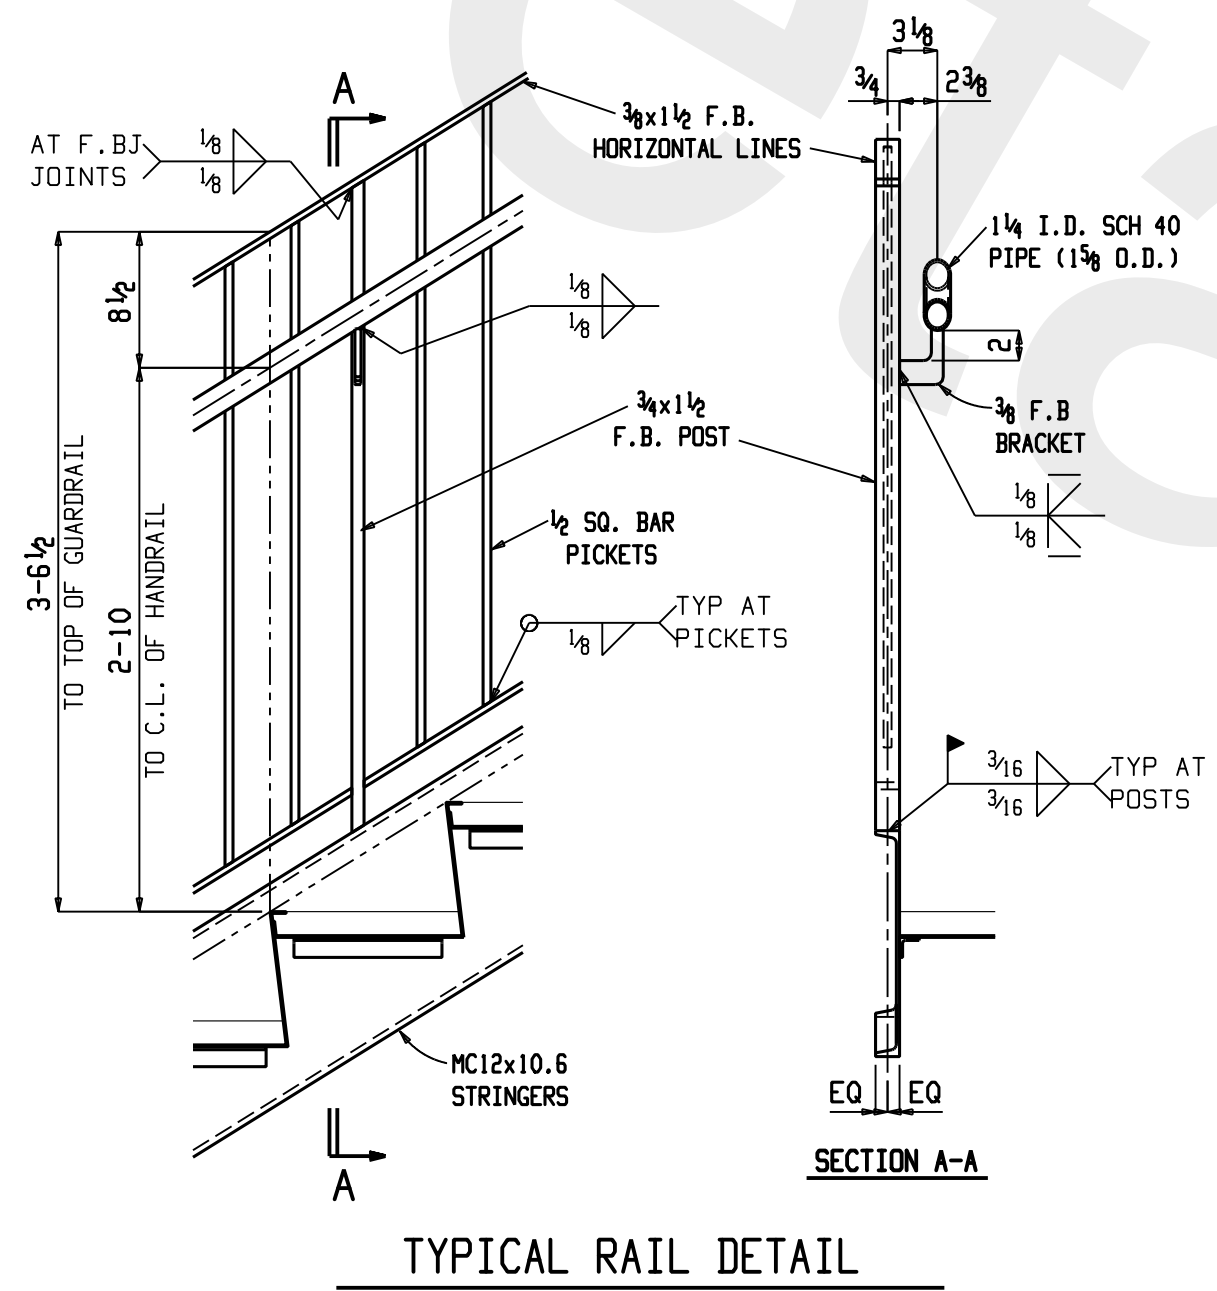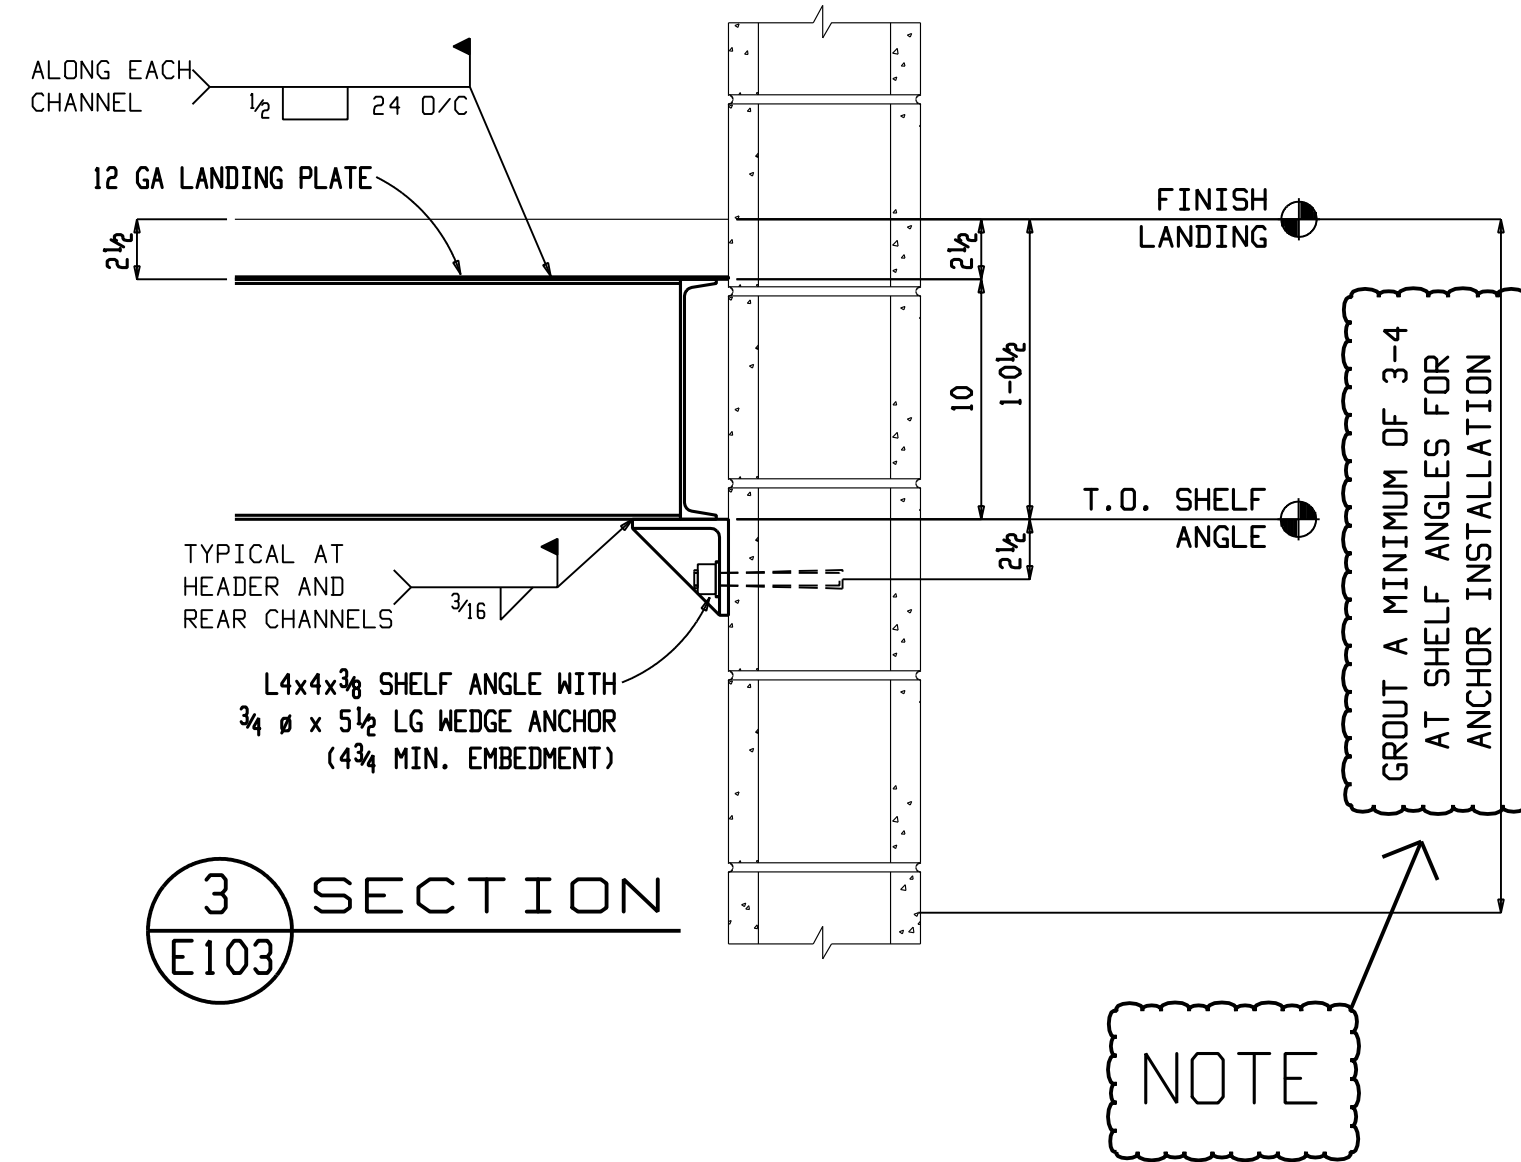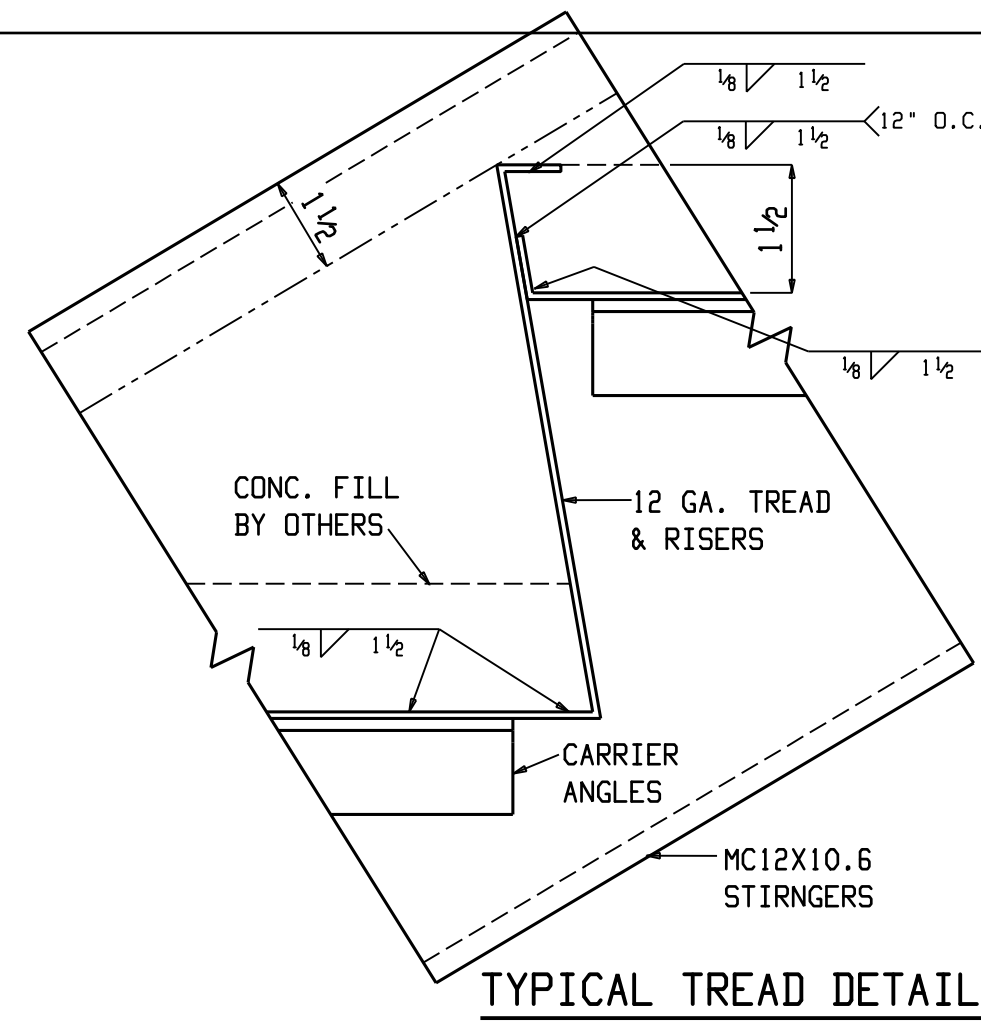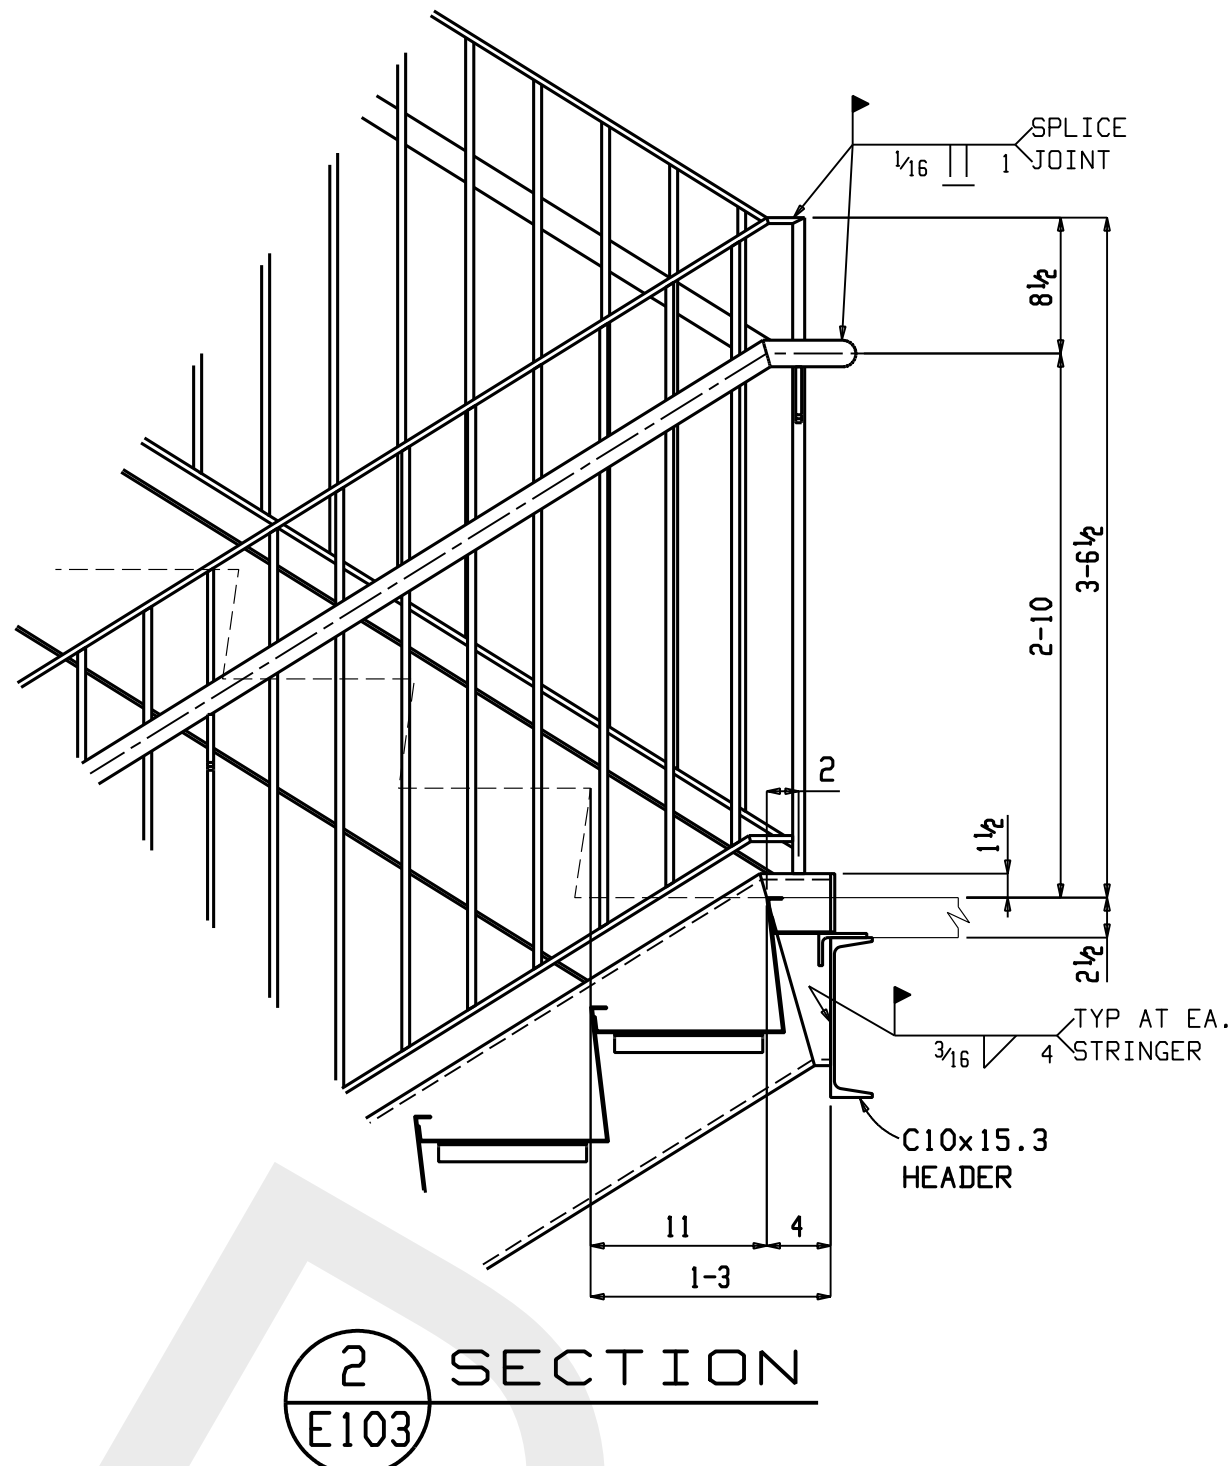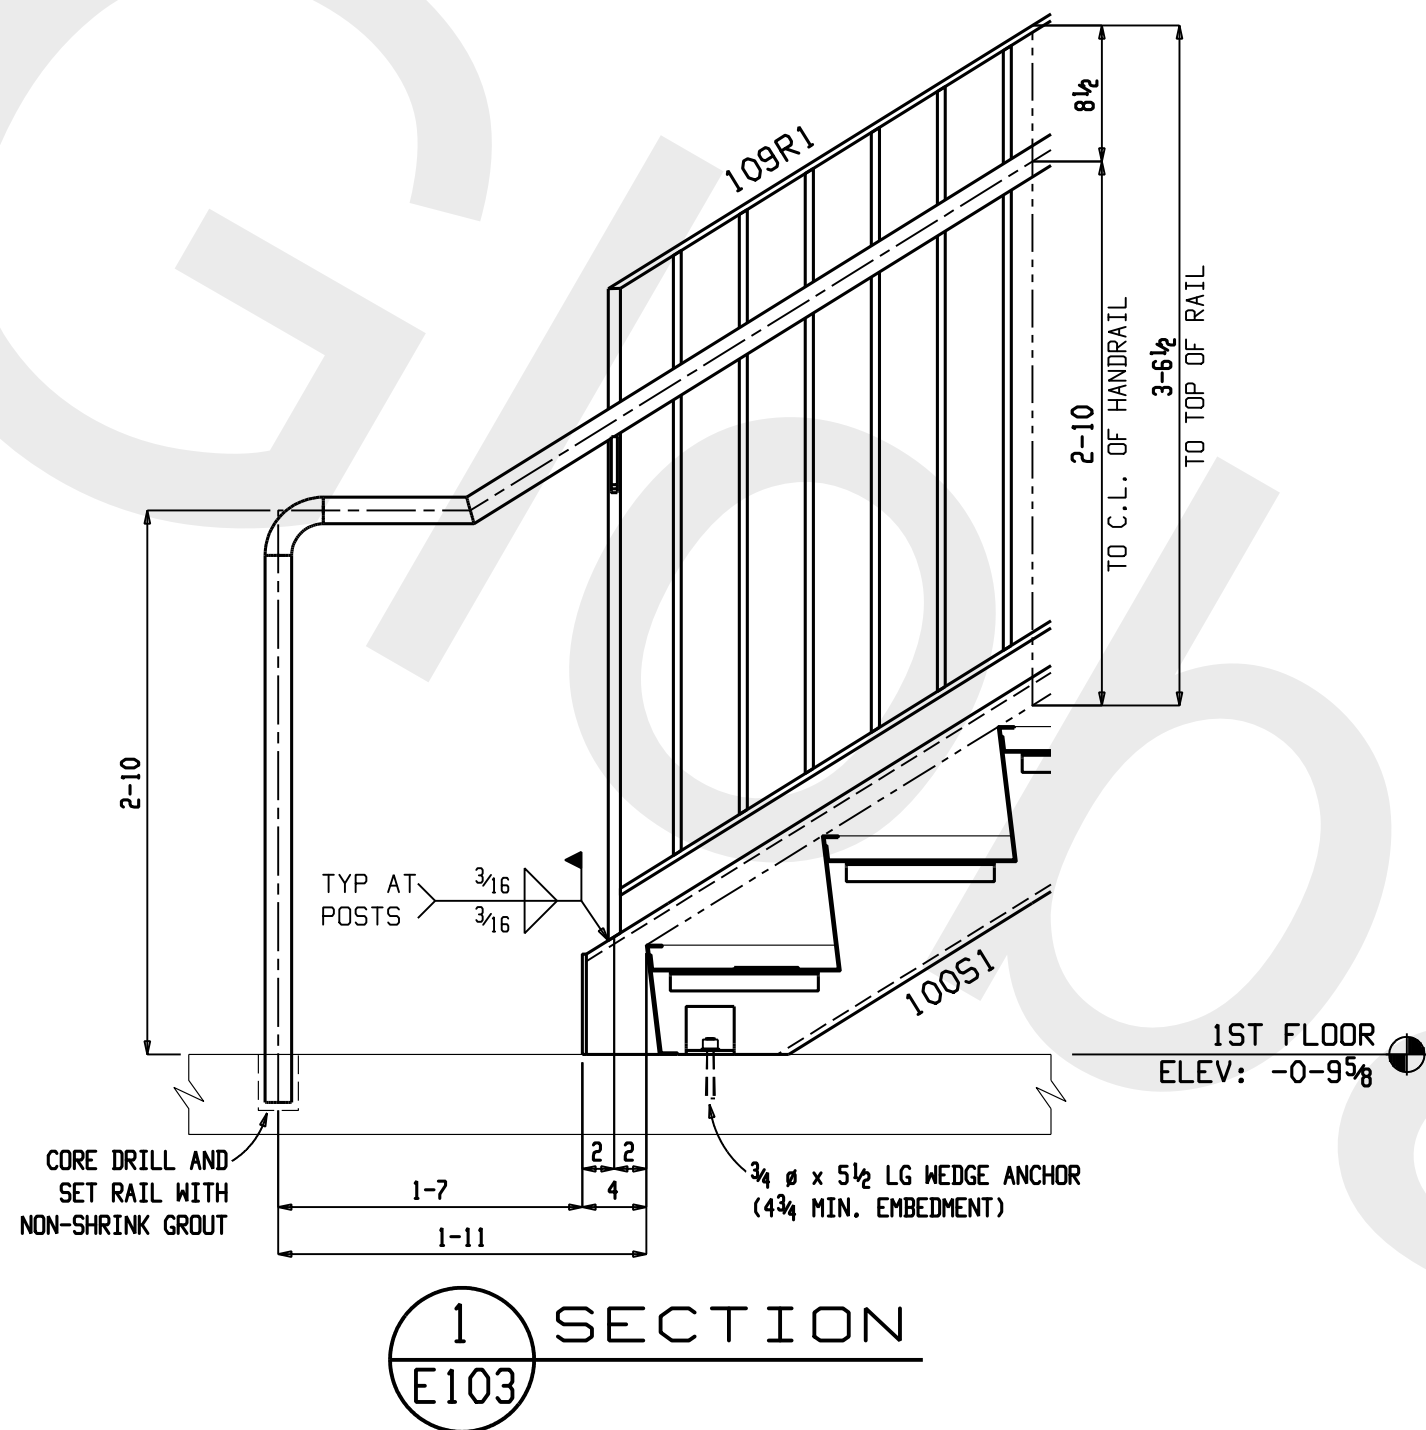

WE SPECIFICALLY EXCLUDE
FIELD TOUCH-UP PAINTING

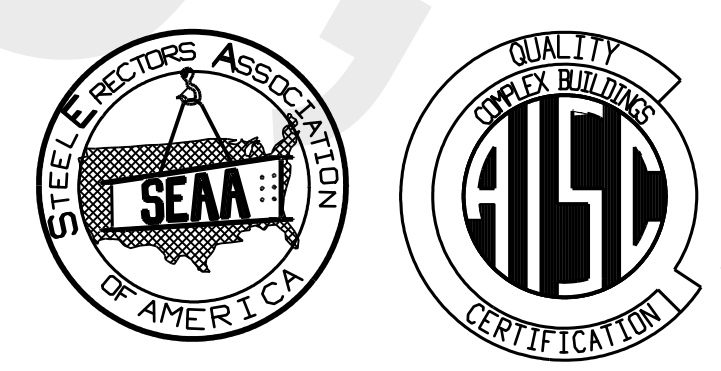

MEMBER

STAMPS ONLY	
	
610 US 301 SOUTH JACKSONVILLE, FL 32234 PHONE (904)-289-7471 FAX (904)-289-9430	
HOLES --- UON WELD --- PAINT SEE DETAILS	DWG. OF STAIR #1 - SECTIONS JOB MADISON STREET PROJECT BUILDINGS "A" LOCATION TALLAHASSEE, FLORIDA CUSTOMER HOOPER CONSTRUCTION
NO. 1 FOR APP DATE 2-20	ARCH/ENGR URBAN STREET DEVELOPMENT
SHD FLD ERC	DRAWN BY MC CHECKED BY DATE 2-2012 DATE
REV. DATE DESCRIPTION	JOB NO. 7285-11 SHEET NO. E103



BOTTOM OF PIT ELEVATION: -4-9⁵/₈
1ST FLOOR ELEVATION: -0-9⁵/₈



BOTTOM OF PIT ELEVATION: -4-5½
1ST FLOOR ELEVATION: -0-5½



REV.	DATE	DESCRIPTION



WHITLEY STEEL Co., INC.
STEEL FABRICATION & ERECTION SINCE 1973

JOB NO. 7285-11	SHEET NO. E104
-----------------	----------------