



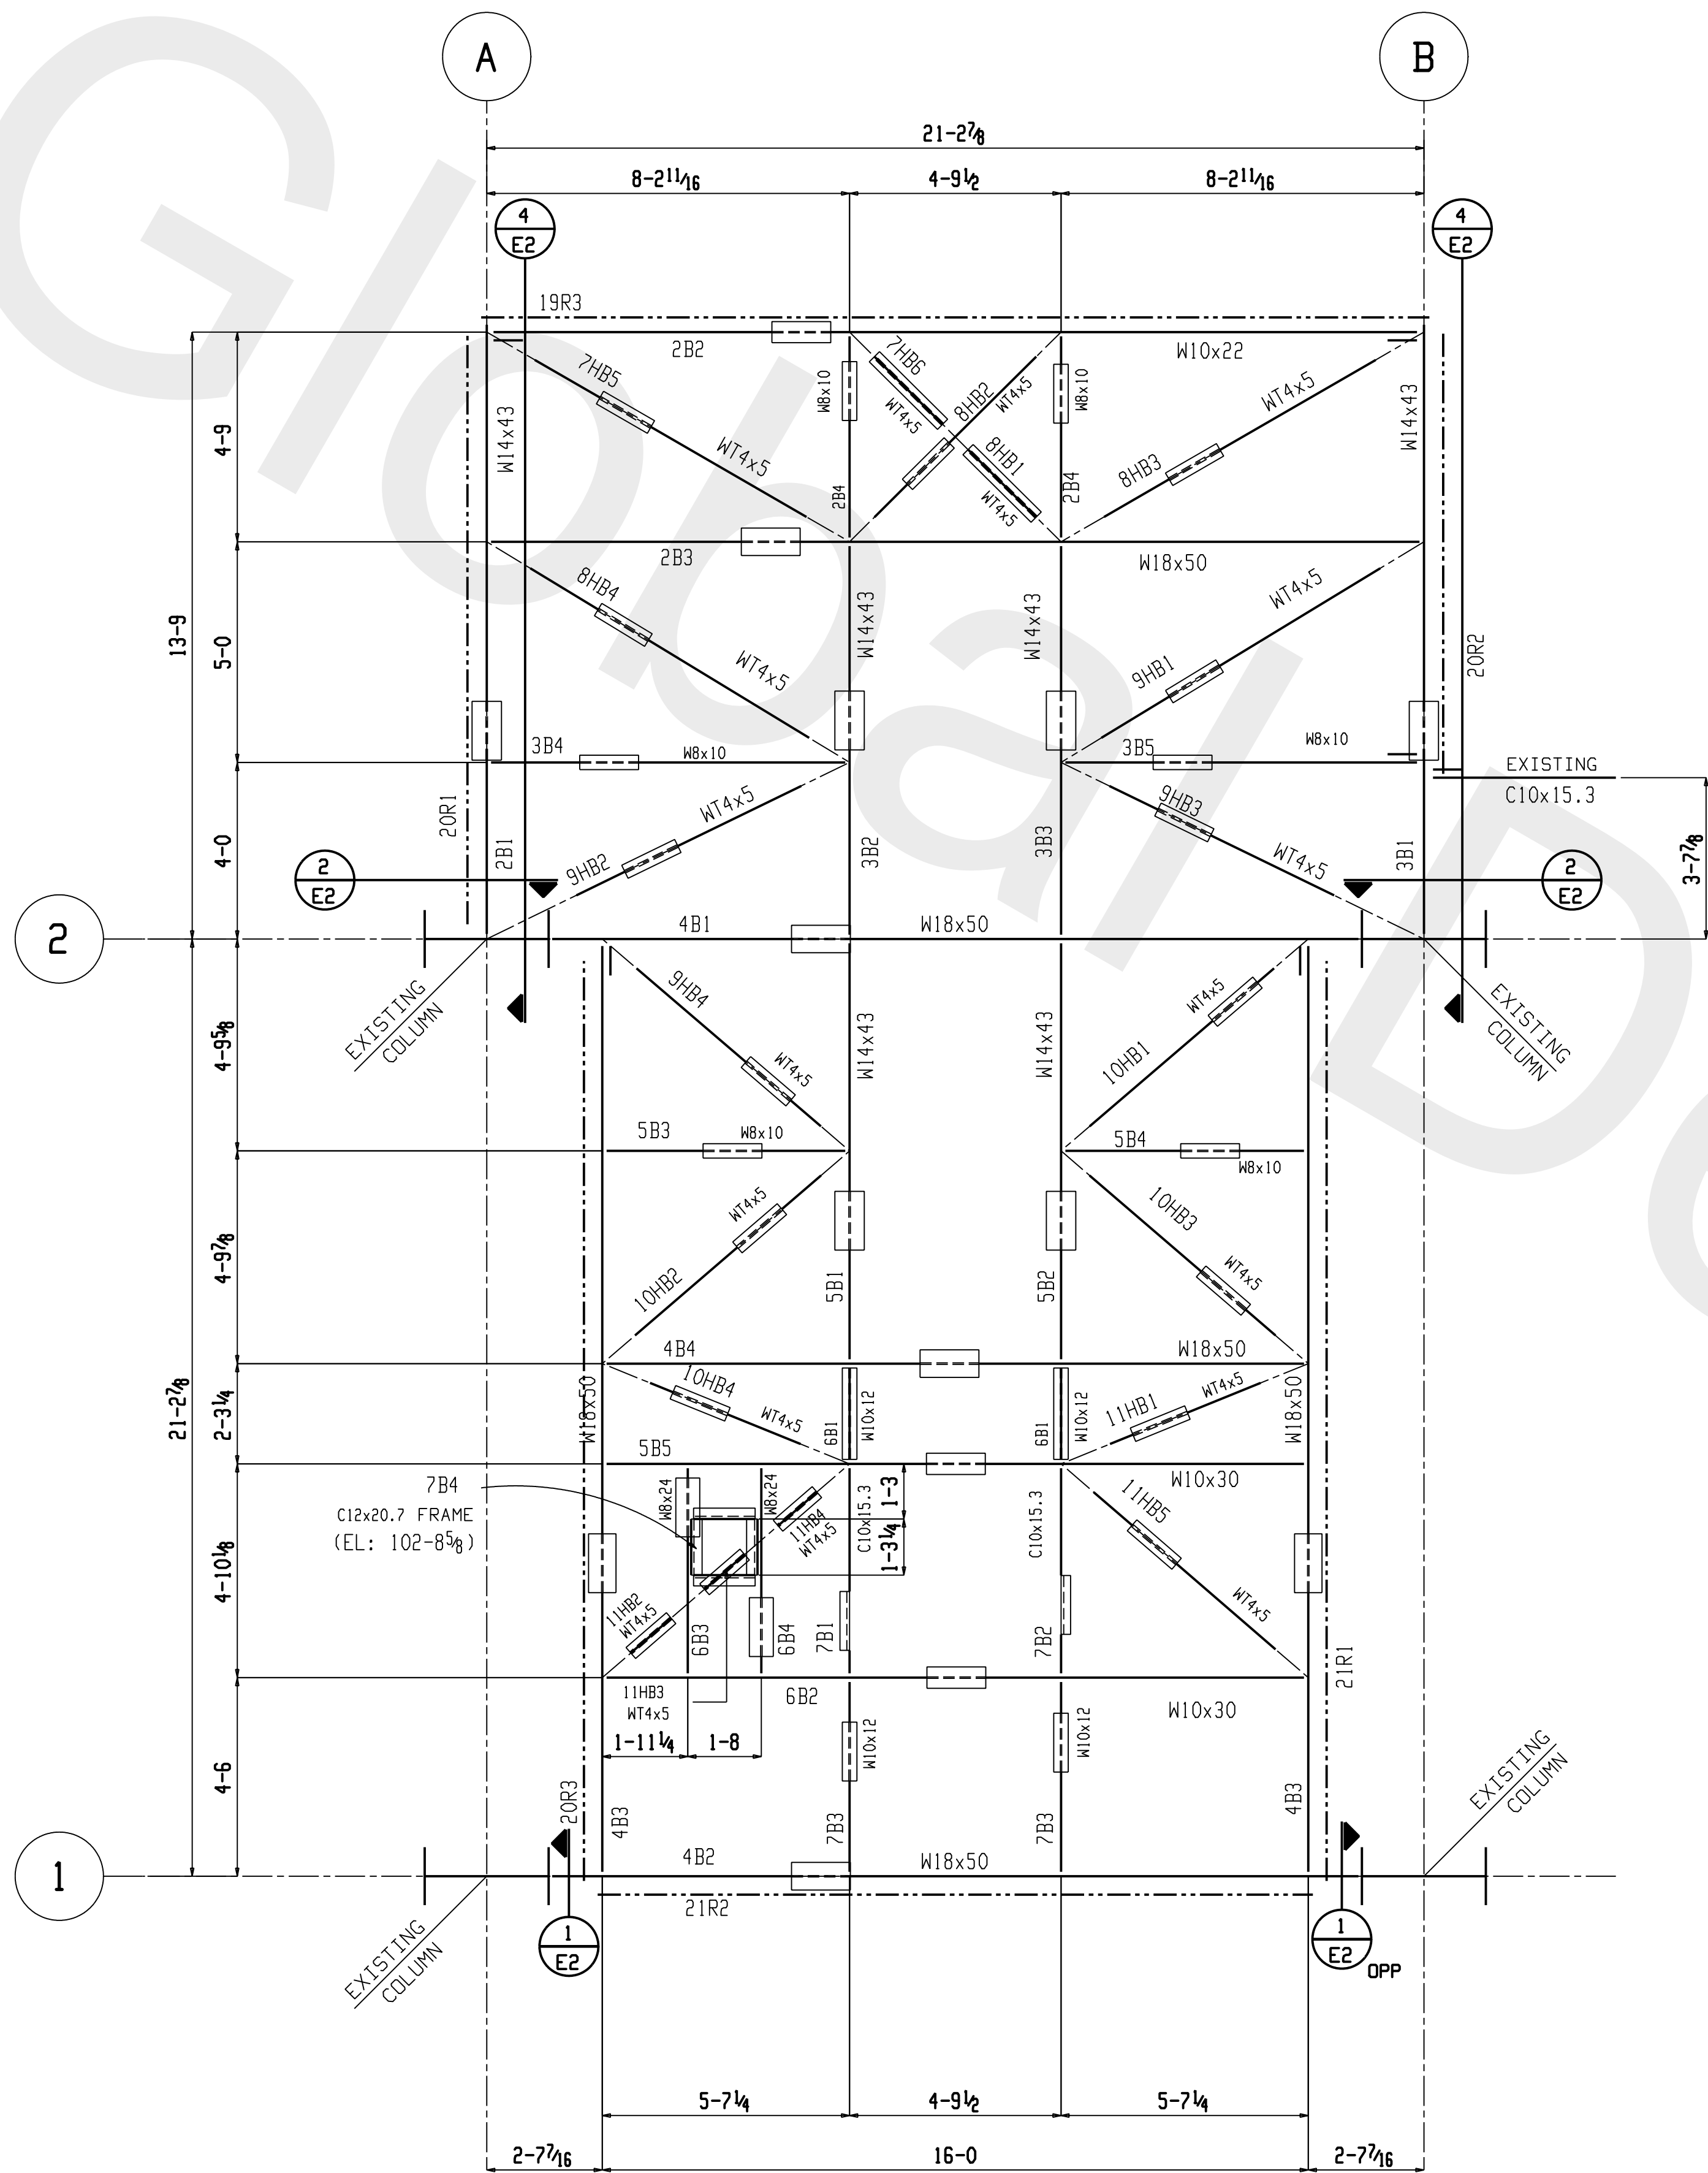

FRAMING PLAN - T.O.S. EL. 101-8 5/8

1) ALL HORIZONTAL BRACING (WT4x5) EL. -0'-3" (101'-5 5/8")

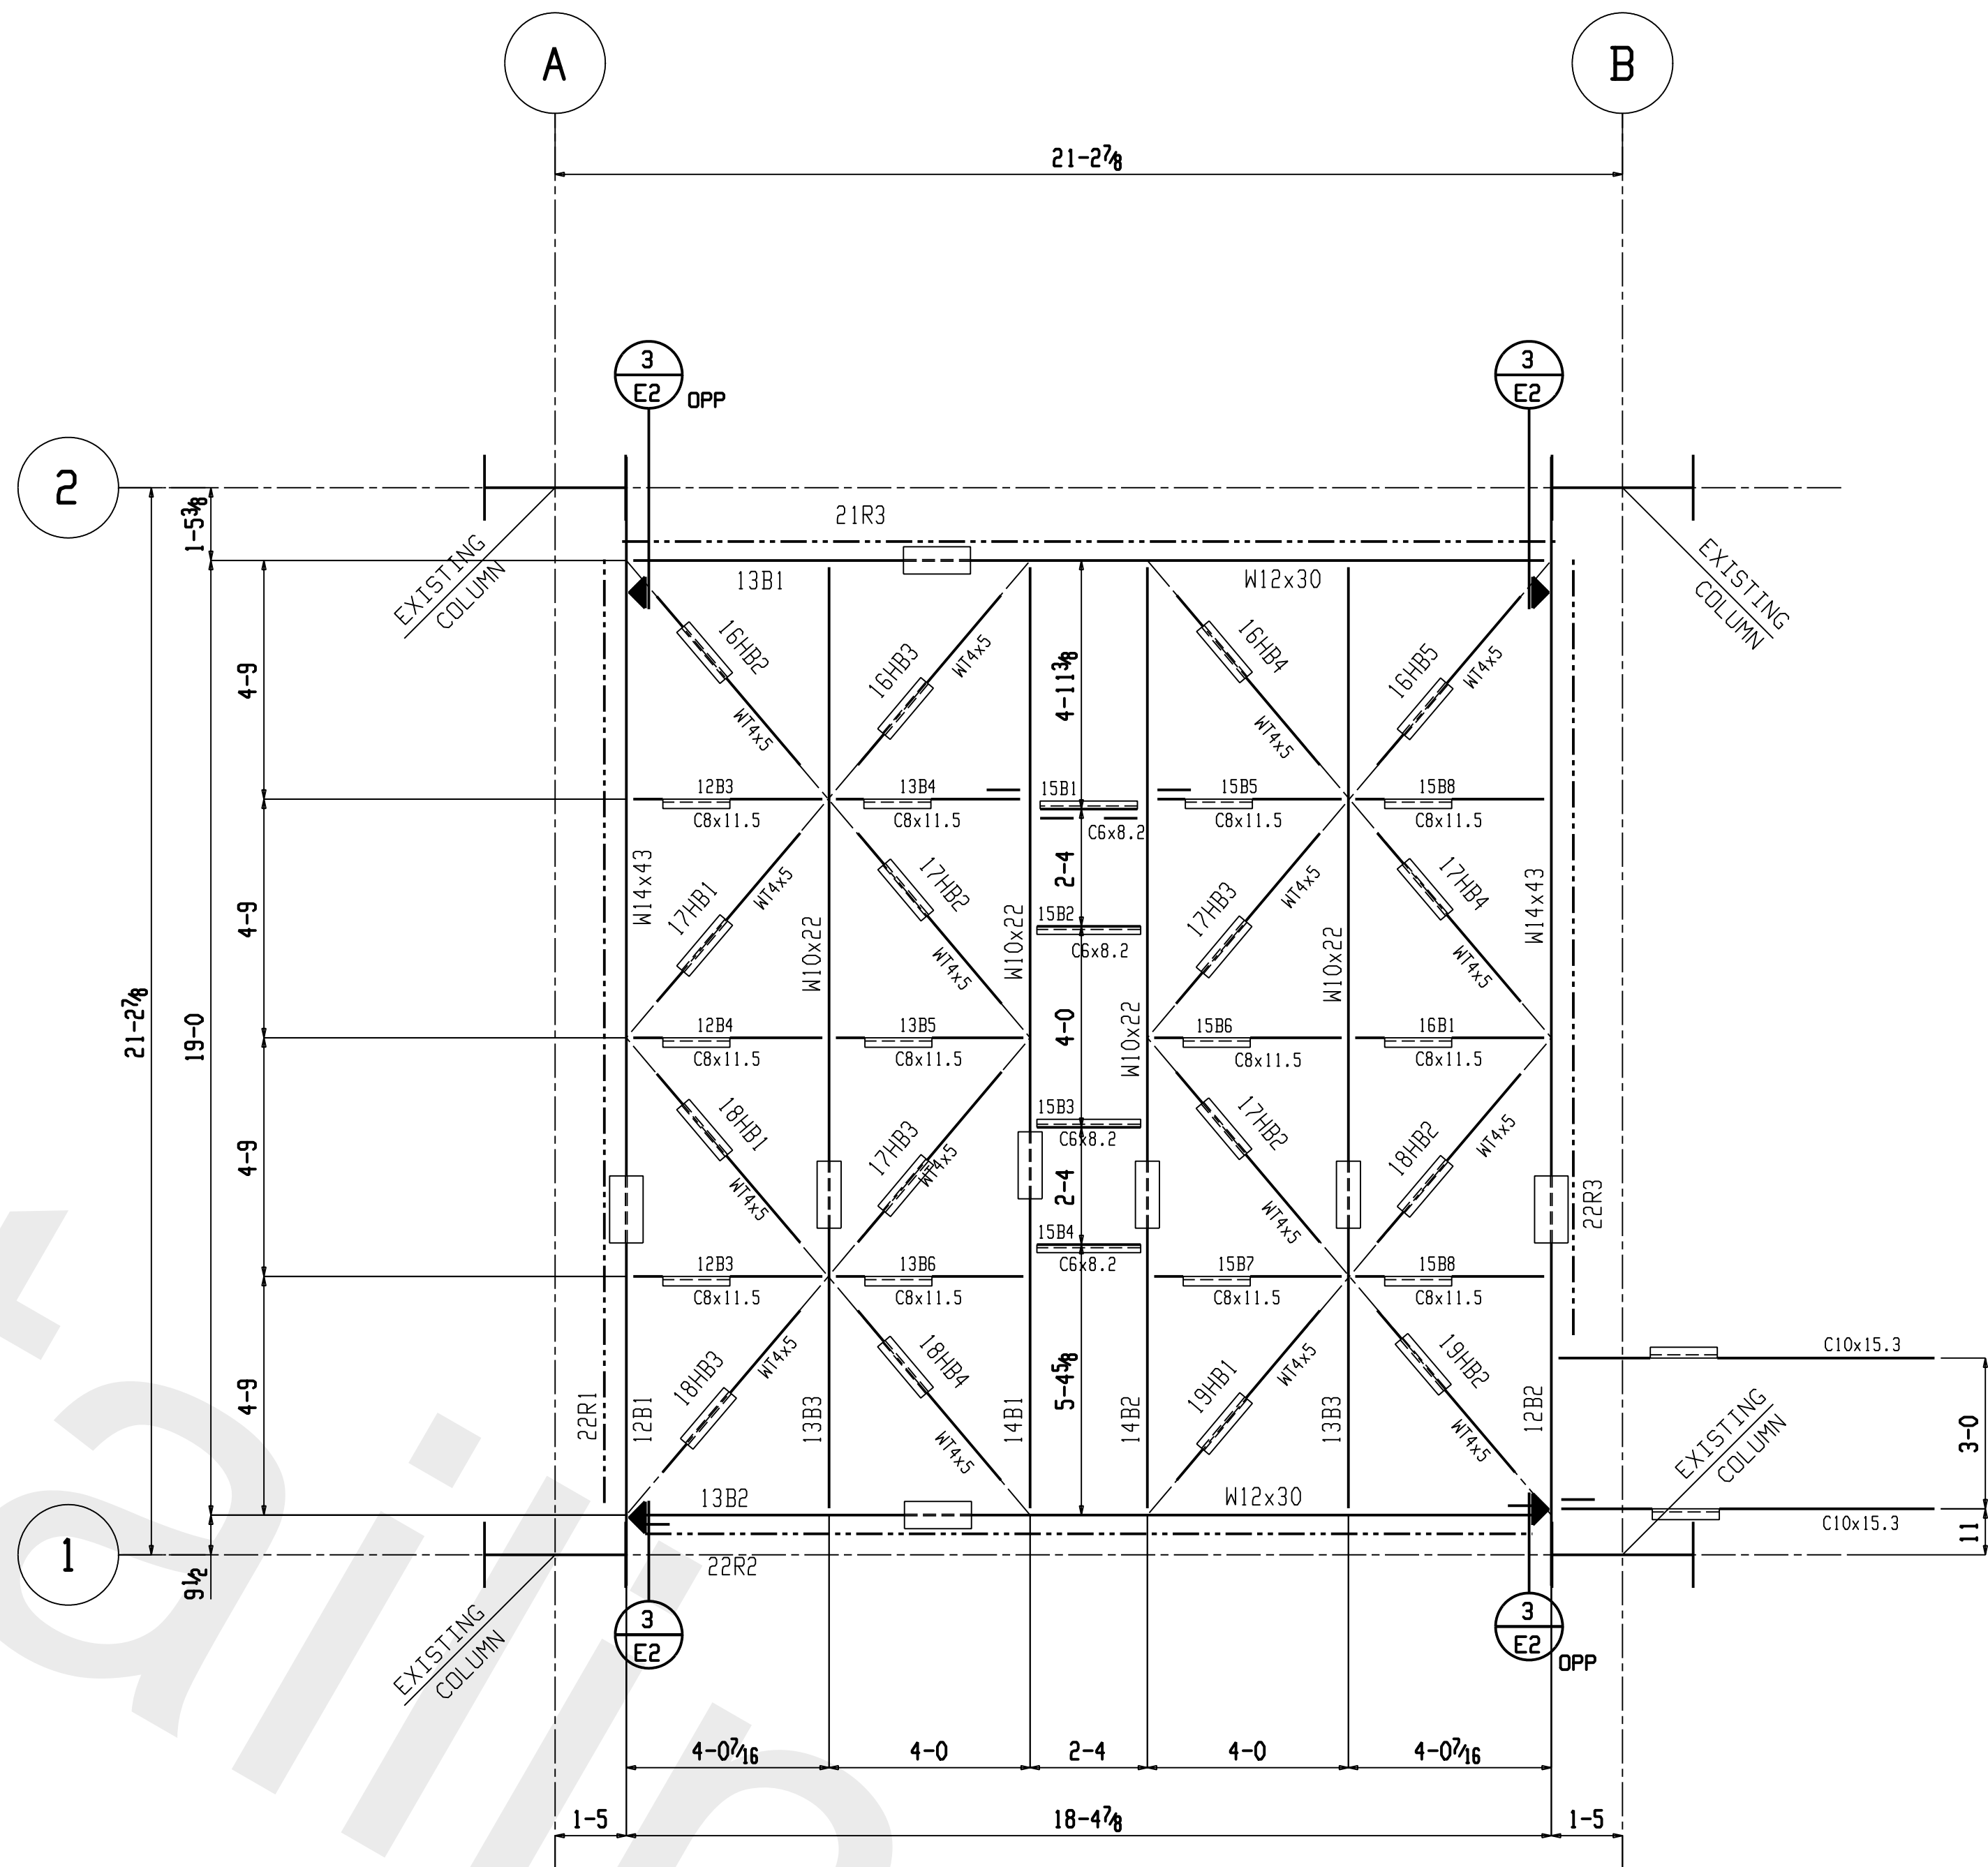

FRAMING PLAN - T.O.S. EL. 110-4 3/4


1) ALL HORIZONTAL BRACING (WT4x5) EL. -0'-3" (110'-13 3/4")



DRAWINGS PREPARED BY,
GLOBAL DETAILING, INC.
JOB # 11-387


REV	DATE	BY	DESCRIPTION
0	Dec. 14 2011	TC	FIELD USE

DESCRIPTION: PLANS		DATE: 11-29-11	
REV. 0	S12	DATE: 11-29-11	DATE: 11-29-11
Specialty Construction & Maintenance Service		ROBERTS & SCHAEFER COMPANY	
1514 Cargill Ave. Wilson, NC 27893		PHONE - (252) 246-0639 FAX - (252) 246-1616	
CONSTRUCT		E1	
JOB NO. 8124-FS		JOB TITLE: SGS UNIT 2 - ASH STORAGE SILO	
HOLE 13 1/8 DIA.		LOCATION: PALATKA, FL	
CLEAN SPEC -		REV. 0	
FINISH -		DRAWN TC	
BY: HIL		DATE: 11-29-11	
ELECTRICAL CLASS E70XX		DATE: 11-29-11	
STRUCTURE UNSTABLE UNTIL DIRECTION IS COMPLETE. DIRECTION TO BE AS REQUIRED.		PAINT: PRIMER TO BE APPLIED TO ALL SURFACES. PAINT TO BE APPLIED TO ALL SURFACES. PAINT TO BE APPLIED TO ALL SURFACES.	

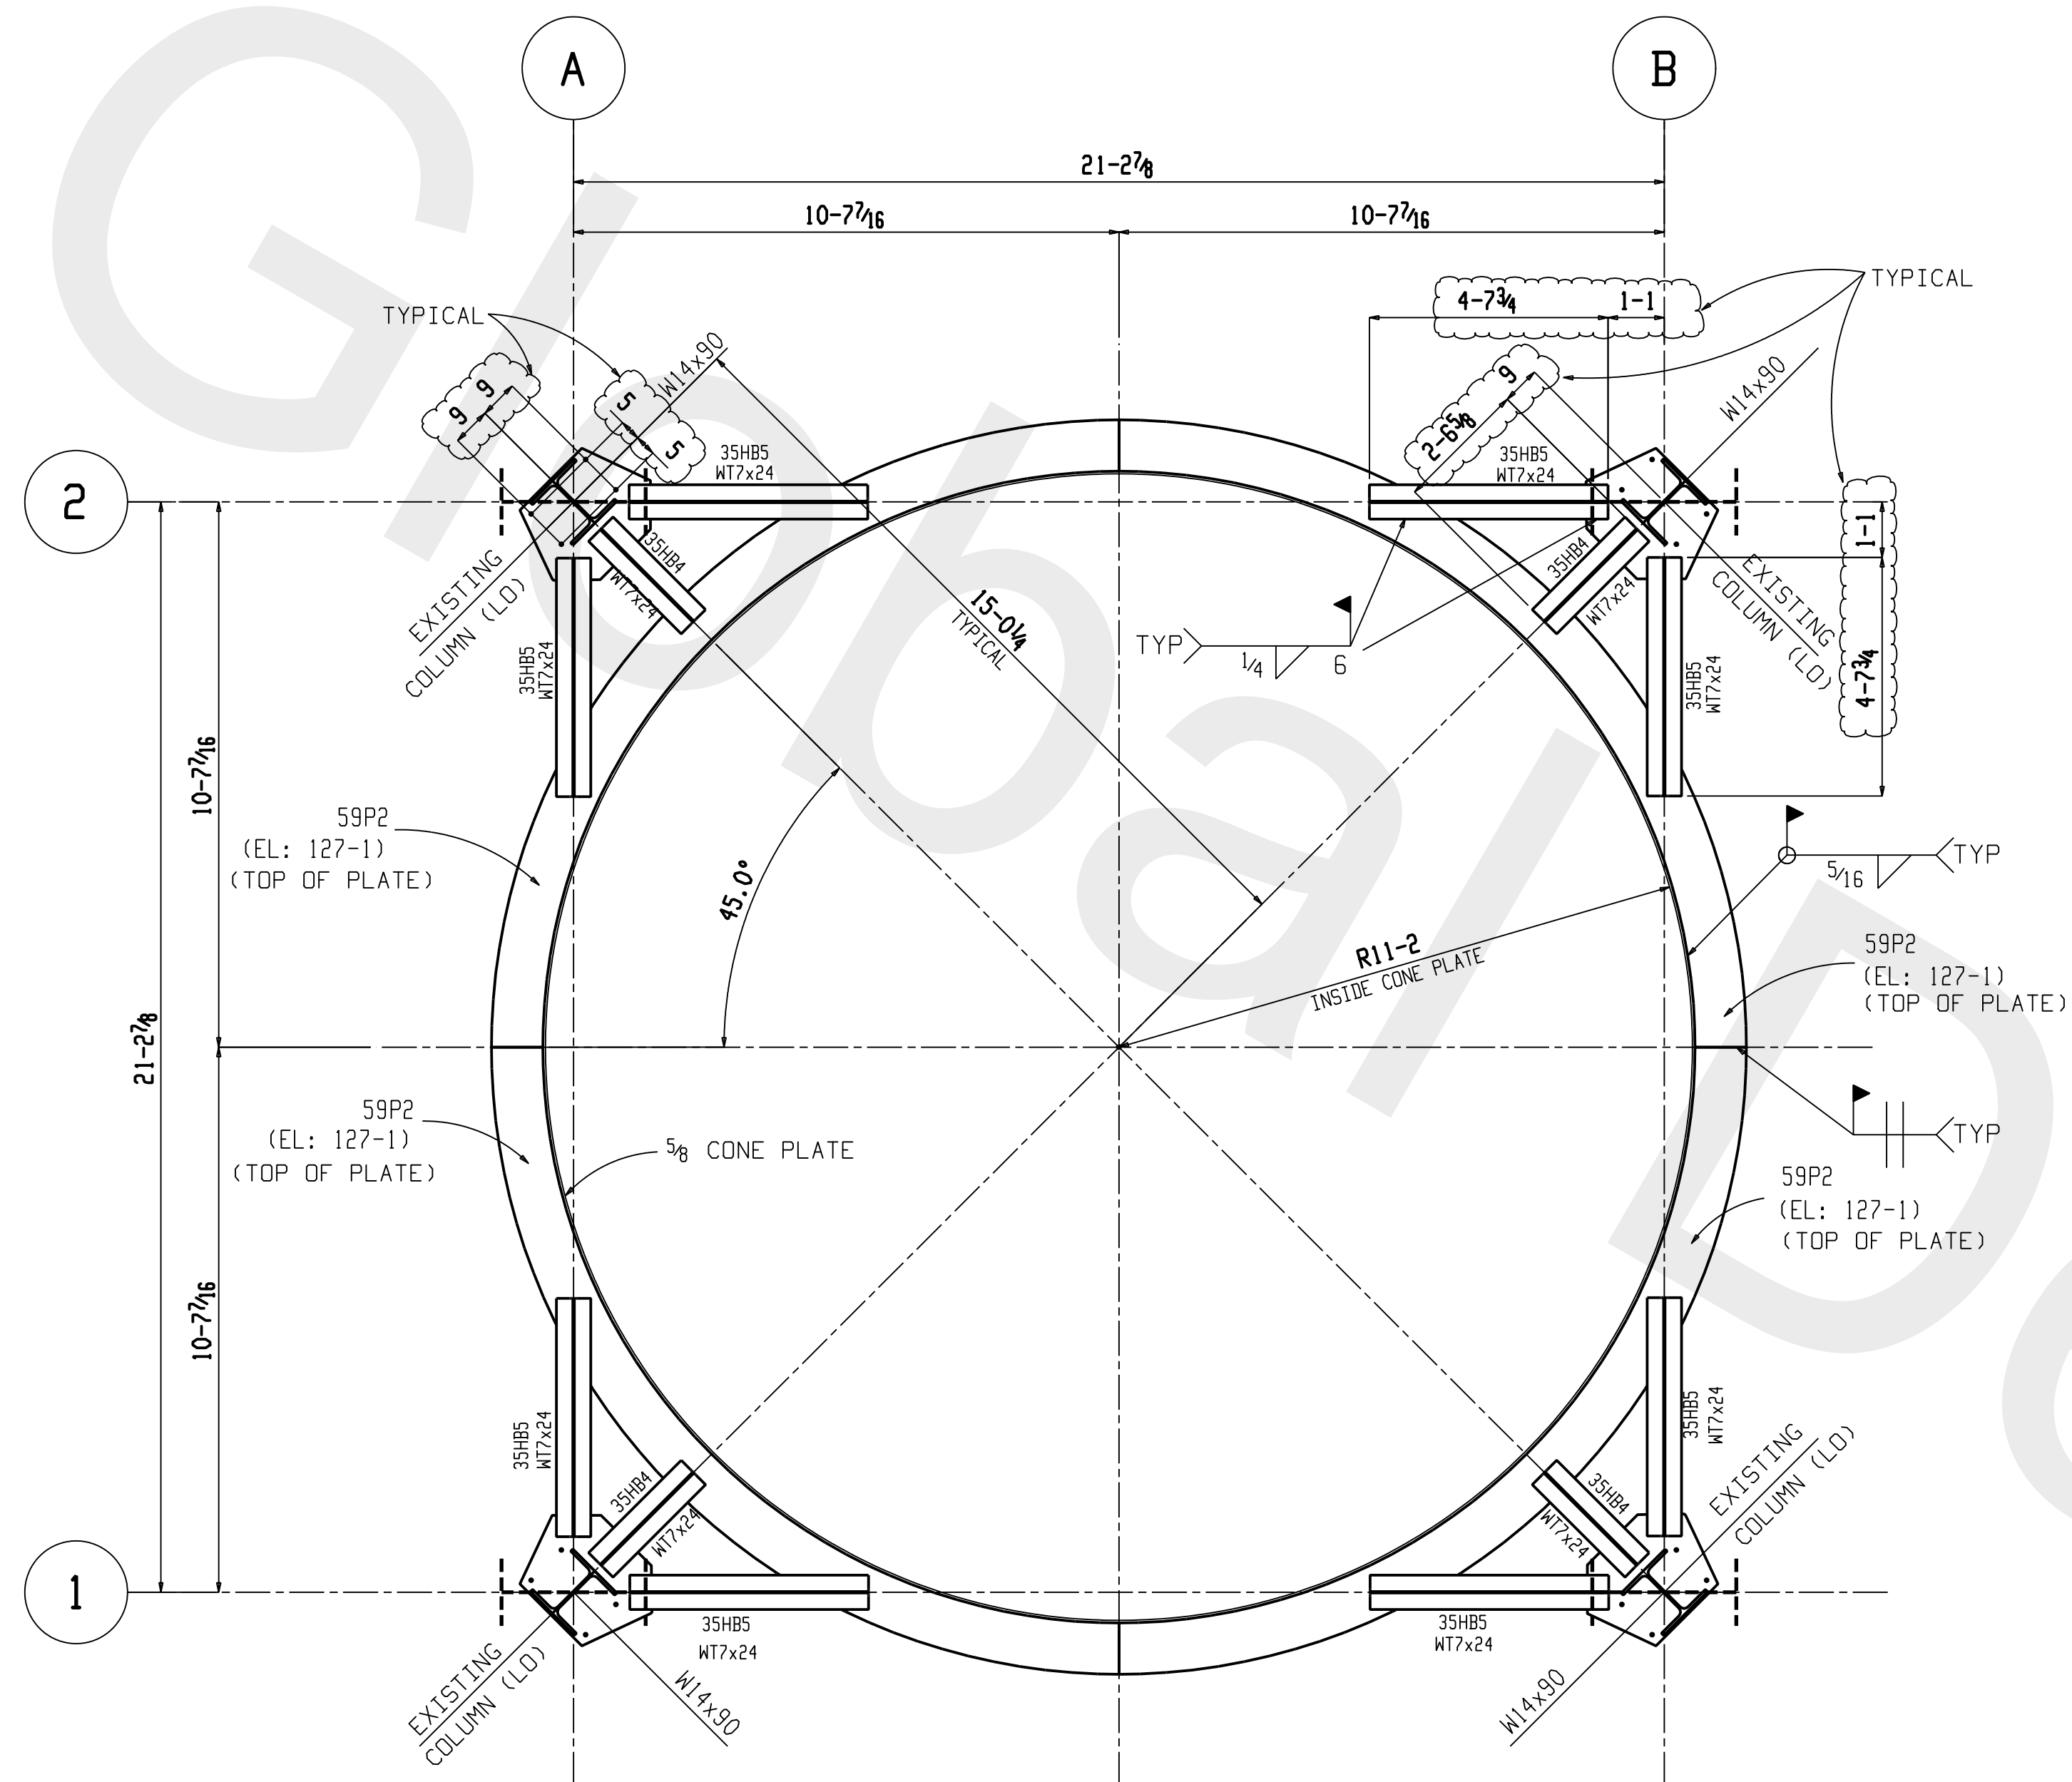

PLAN - TOP OF EX. COLUMNS - EL. 127-0

1) ALL HORIZONTAL BRACING (WT7x24) EL.127-1

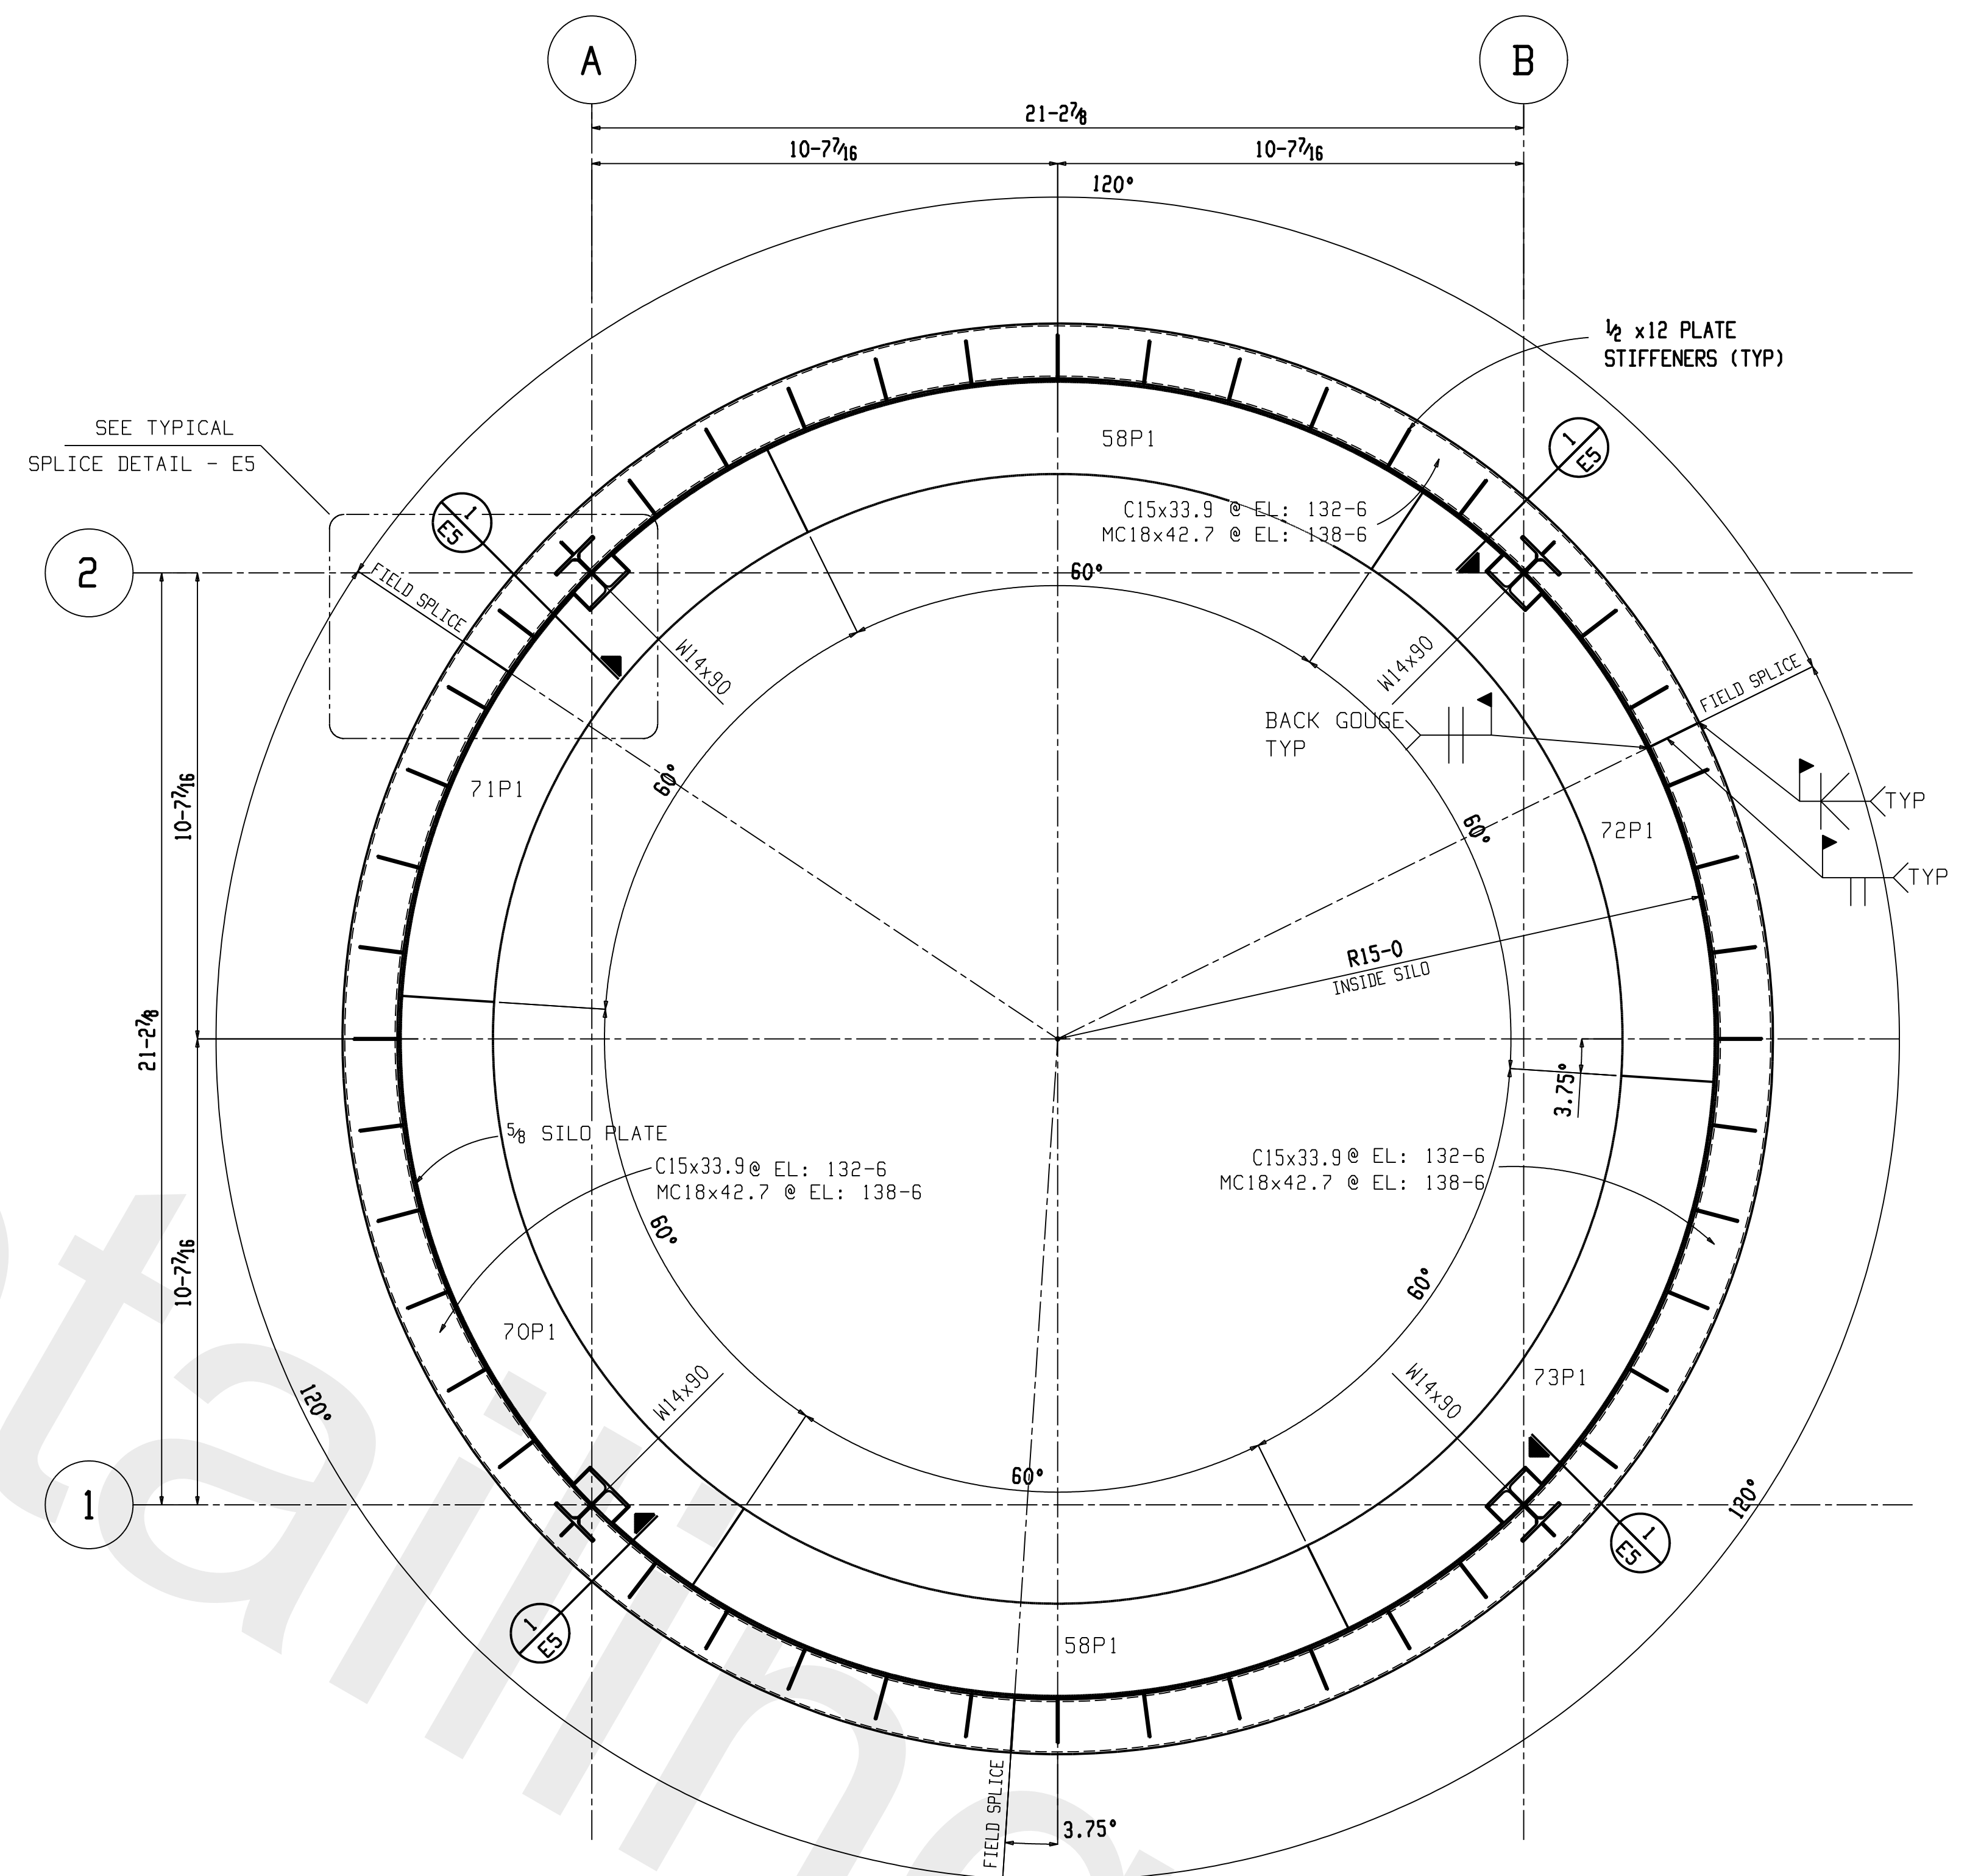

PLAN - CHANNEL SUPPORT RINGS


1) TOP OF C15 @ EL: 132-6, TOP OF MC18 EL: 138-6



DRAWINGS PREPARED BY,
GLOBAL DETAILING, INC.
JOB # 11-387


REV	DATE	BY	DESCRIPTION
0	Dec 14 2011	TC	FIELD USE

DESCRIPTION: PLANS		SHEET: S1 & S3		DATE: 11-29-11	
SPECIALTY CONSTRUCTION & MAINTENANCE SERVICE		ROBERTS & SCHAEFER COMPANY		1514 Cargill Ave. Wilson, NC 27893	
PHONE - (252) 246-0639		FAX - (252) 246-1616		JOB NO. 8214-FS	
HOLE DIA. 13 1/8		CNC. NOTES U.N.O.		LOCATION: PALATKA, FL	
CLEAN SPEC -		MATERIAL ON ORDER ROBERTS & SCHAEFER COMPANY		REV NO. 0	
FINISH -		DRAWN TC		DATE 11-29-11	
BY: JEL		ELECTRICAL CLASS E70XX		STRUCTURE UNSTABLE UNTIL DIRECTION IS COMPLETE. DIRECTION TO BE AS REQUIRED.	
PAINT: PAINT TO BE APPLIED TO ALL EXPOSED SURFACES.		

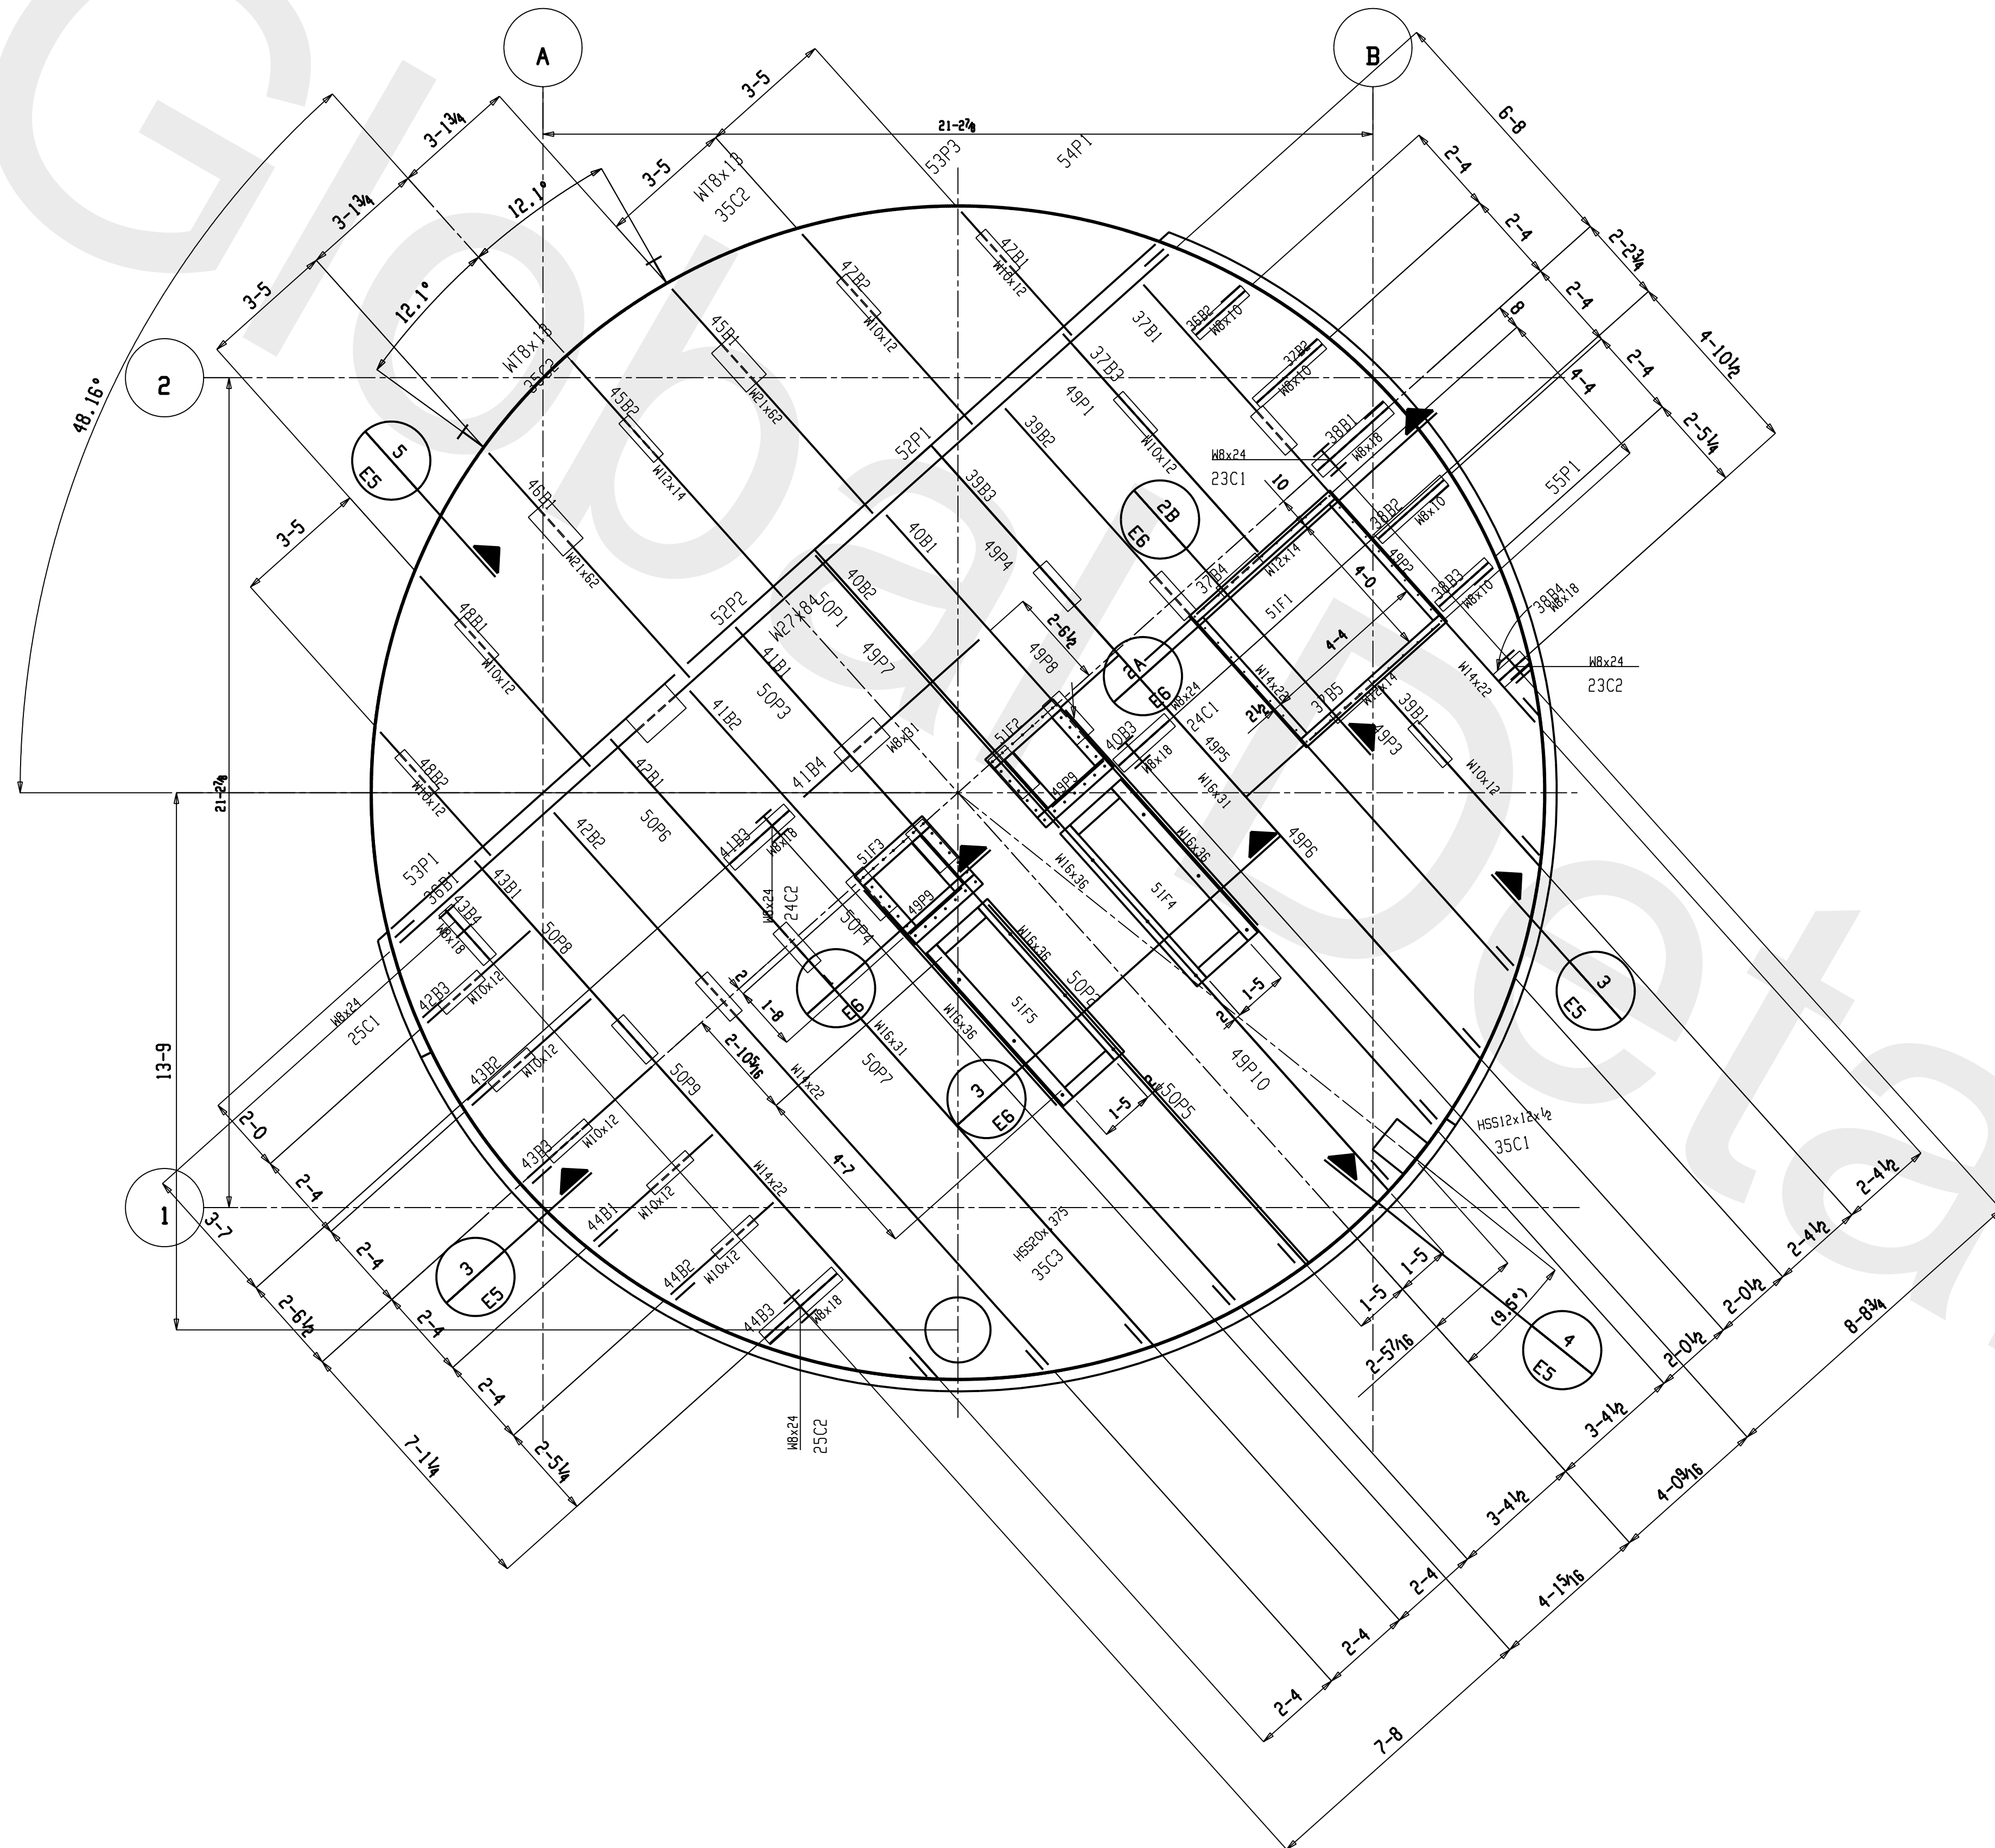

FRAMING PLAN - T.O.S. EL. 160-6

1) TOP OF CHECKERED PLATE AT EL 160-0 1/4

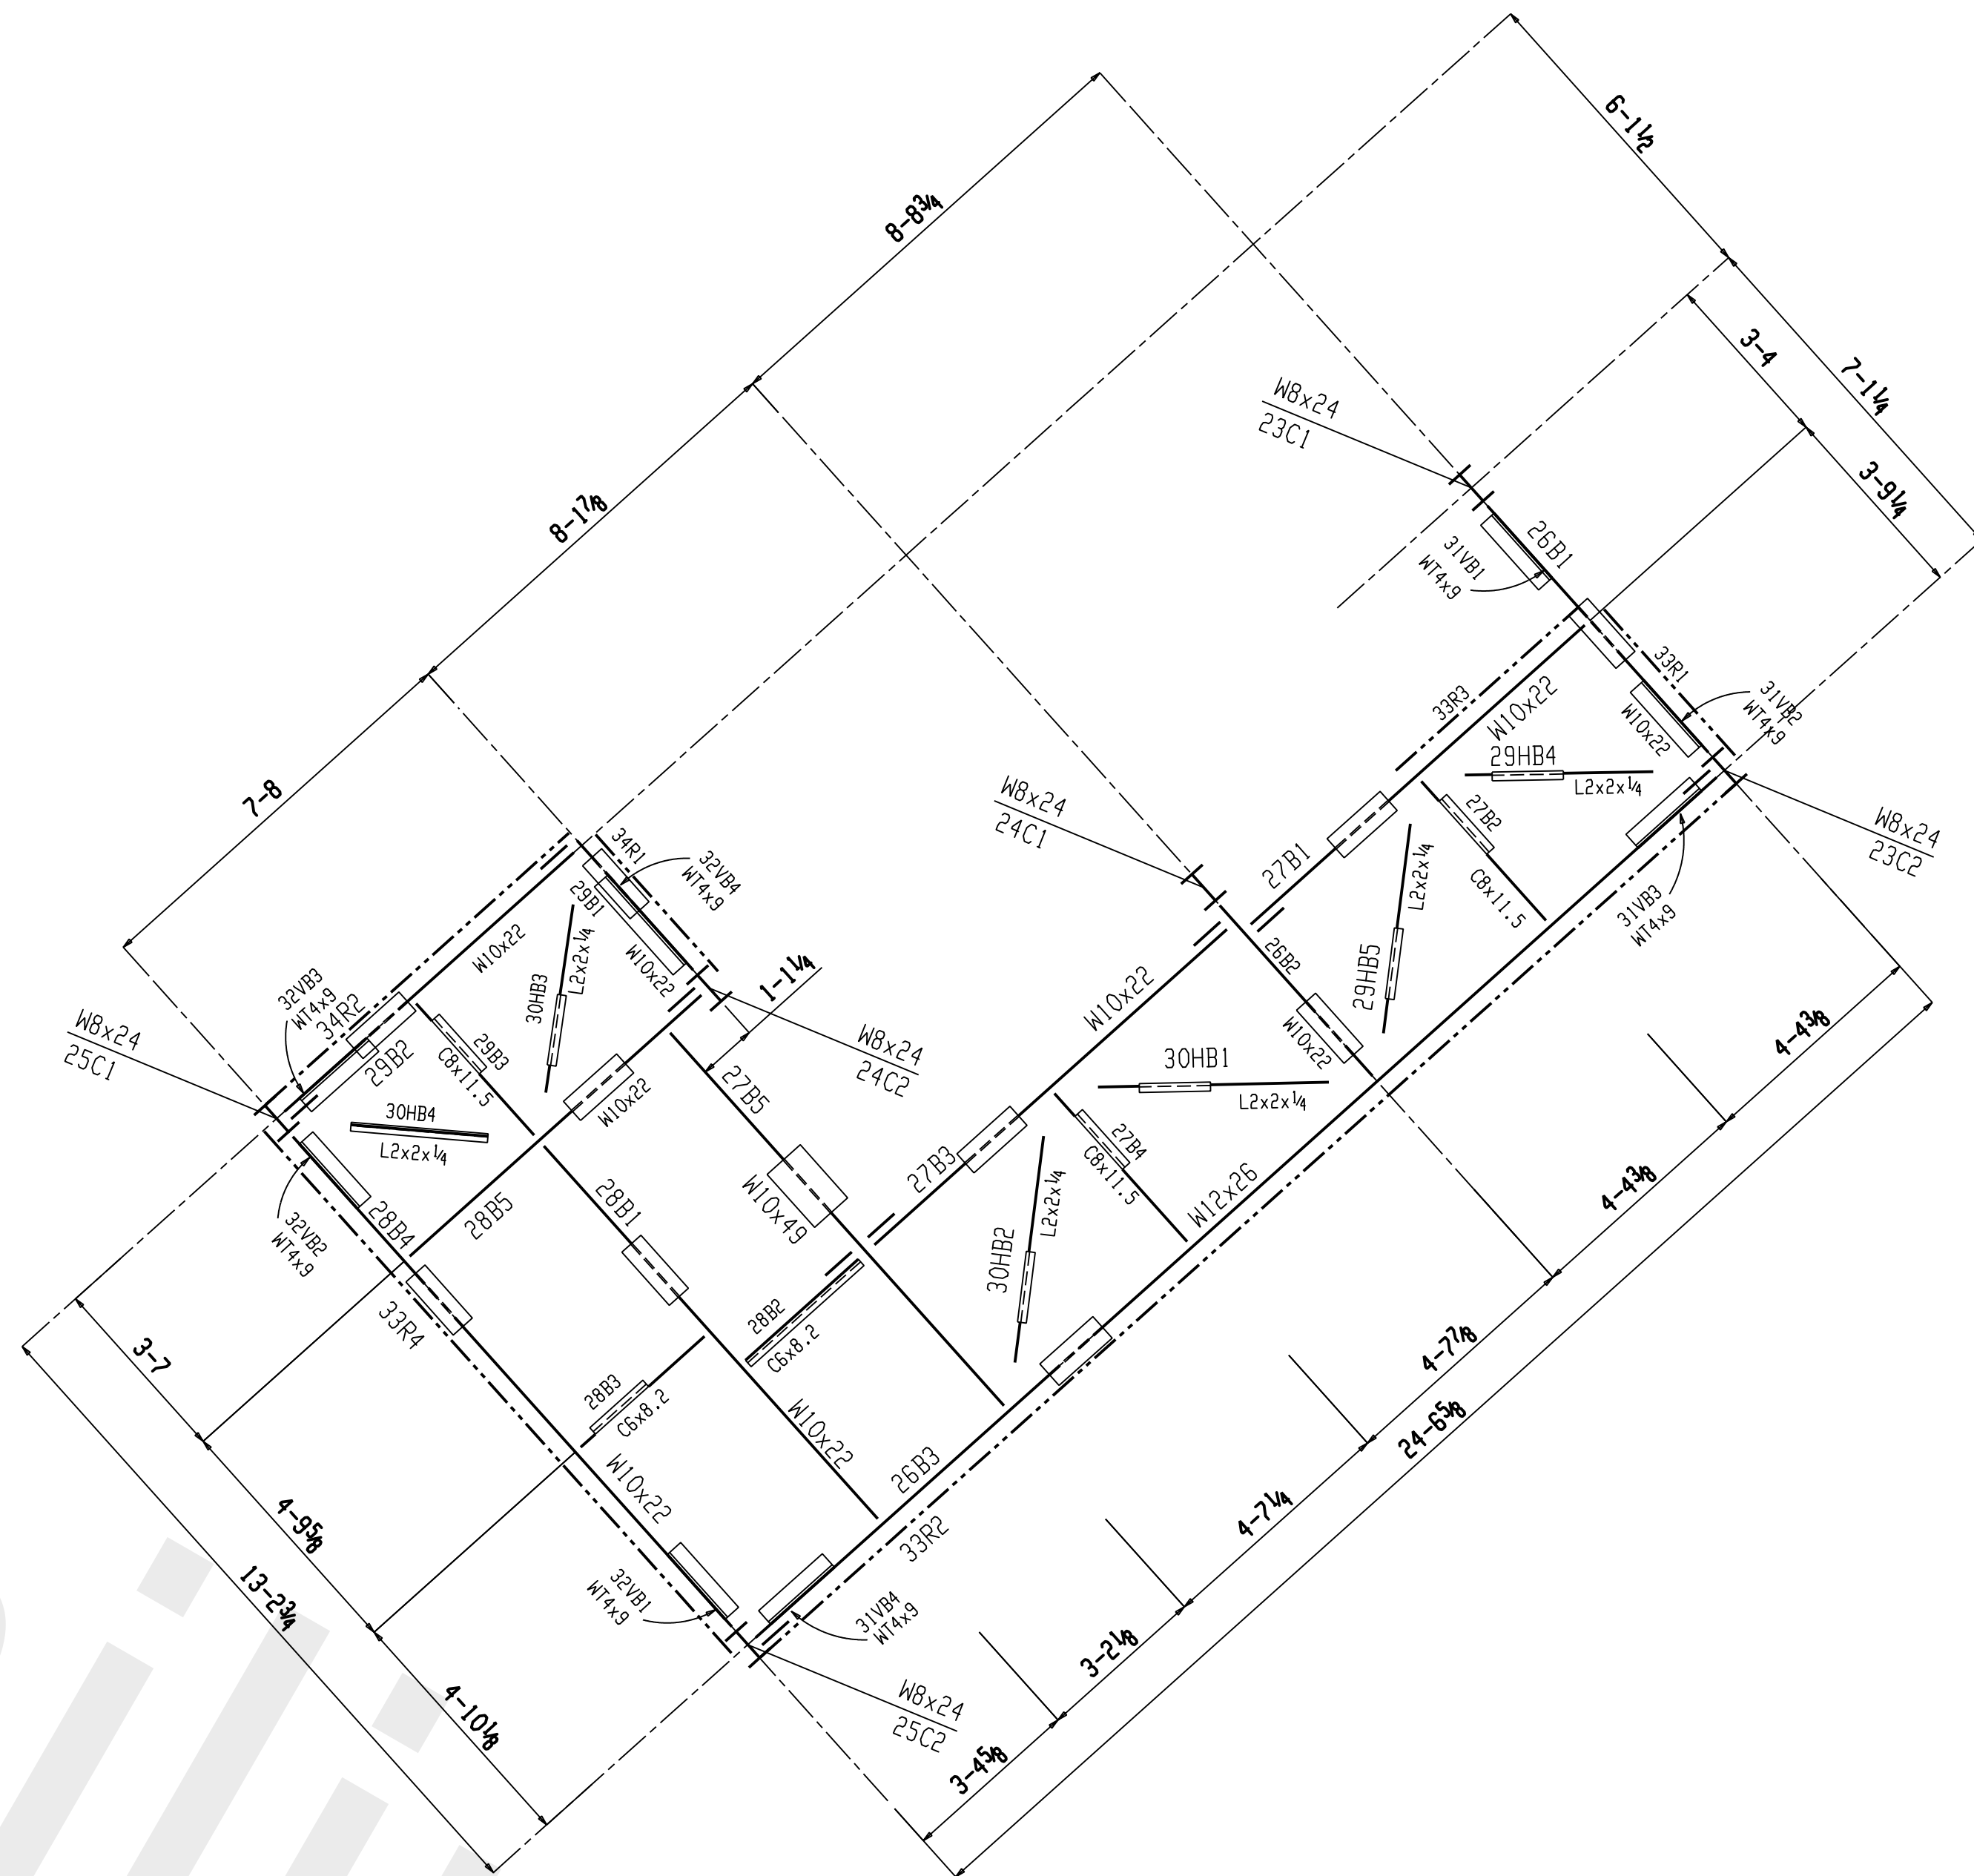

FRAMING PLAN - T.O.S. EL. 172-6



1) ALL HORIZONTAL BRACING (L2x2x1/4) EL. -0'-3" (172-3)



DRAWINGS PREPARED BY,
GLOBAL DETAILING, INC.
JOB # 11-387

REV	DATE	BY	DESCRIPTION
0	Dec 14 2011	TC	FIELD USE

DESCRIPTION:		PLANS	
REF. Dwg.:	S2 & S13	CHECKED:	ROBERTS & SCHAEFER COMPANY
Specialty Construction & Maintenance Service		1514 Cargill Ave. Wilson, NC 27893	
CONSTRUCT		PHONE - (252) 246-0639 FAX - (252) 246-1616	
JOB NO.	8214-FS	JOB TITLE:	SGS UNIT 2 - ASH STORAGE SILO
NO. OF	13/16 DIA.	LOC.	PALATKA, FL
CLEAN SPEC.	-	NO. OF	ROBERTS & SCHAEFER COMPANY
FINISH	-	DATE	11-29-11
BY	TC	DATE	11-29-11
DATE	11-29-11	DATE	11-29-11
ELECTRICAL CLASS		E70XX	
STRUCTURE UNSTABLE UNTIL DIRECTION IS		PAINT PIERCE MARK TO HEAD RIGHT SIDE UP	
COMPLETE. DIRECTION TO BE AS REQUIRED.		AT LEFT END OF PIECE. DIRECTION WITH MARK	
		PLAN AND RIGHT SIDE UP.	

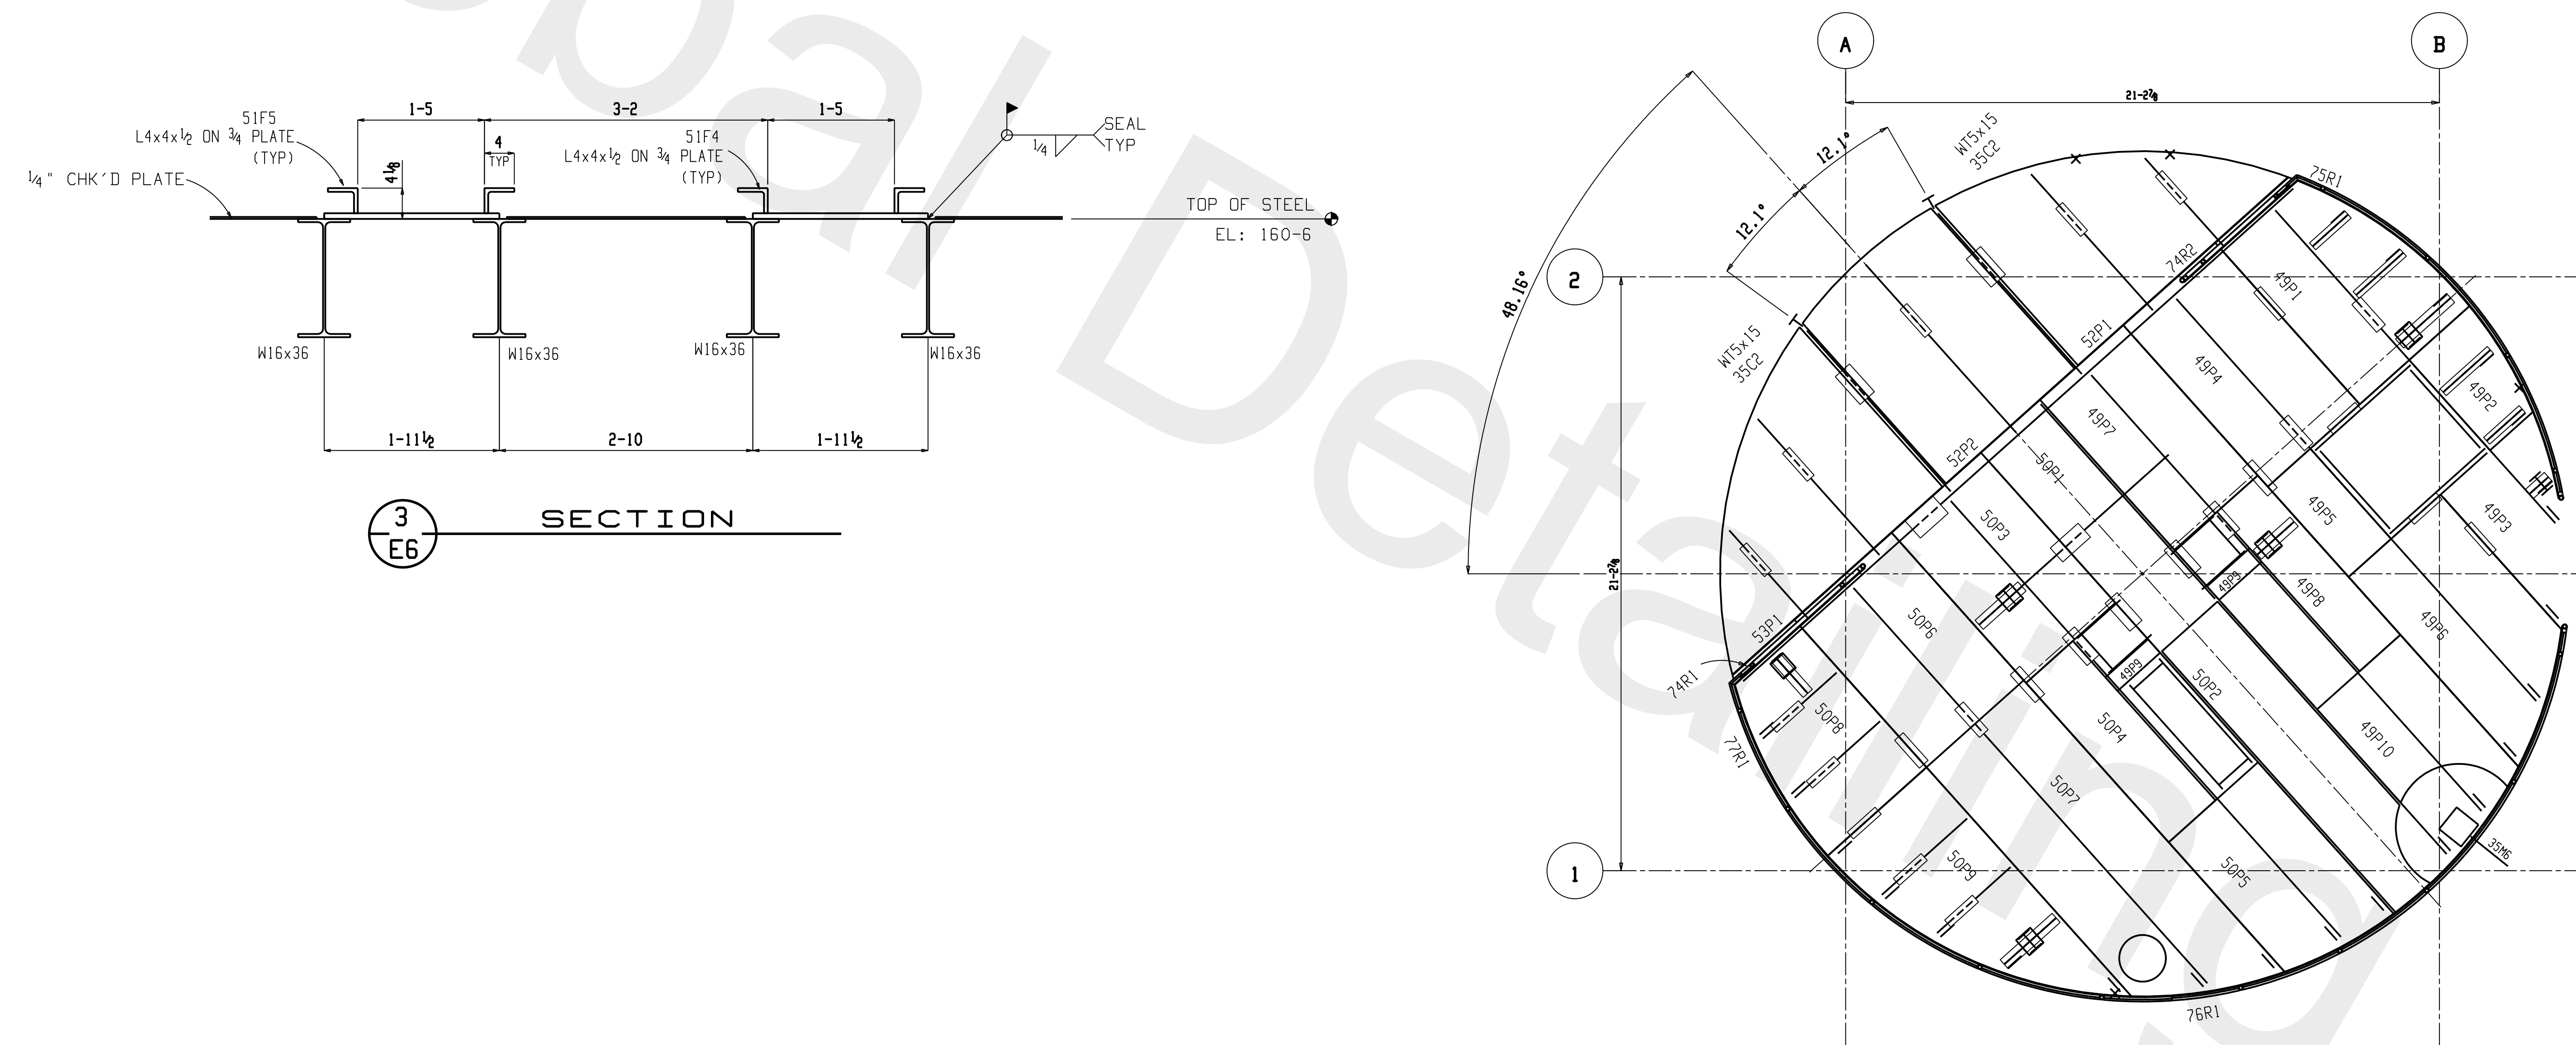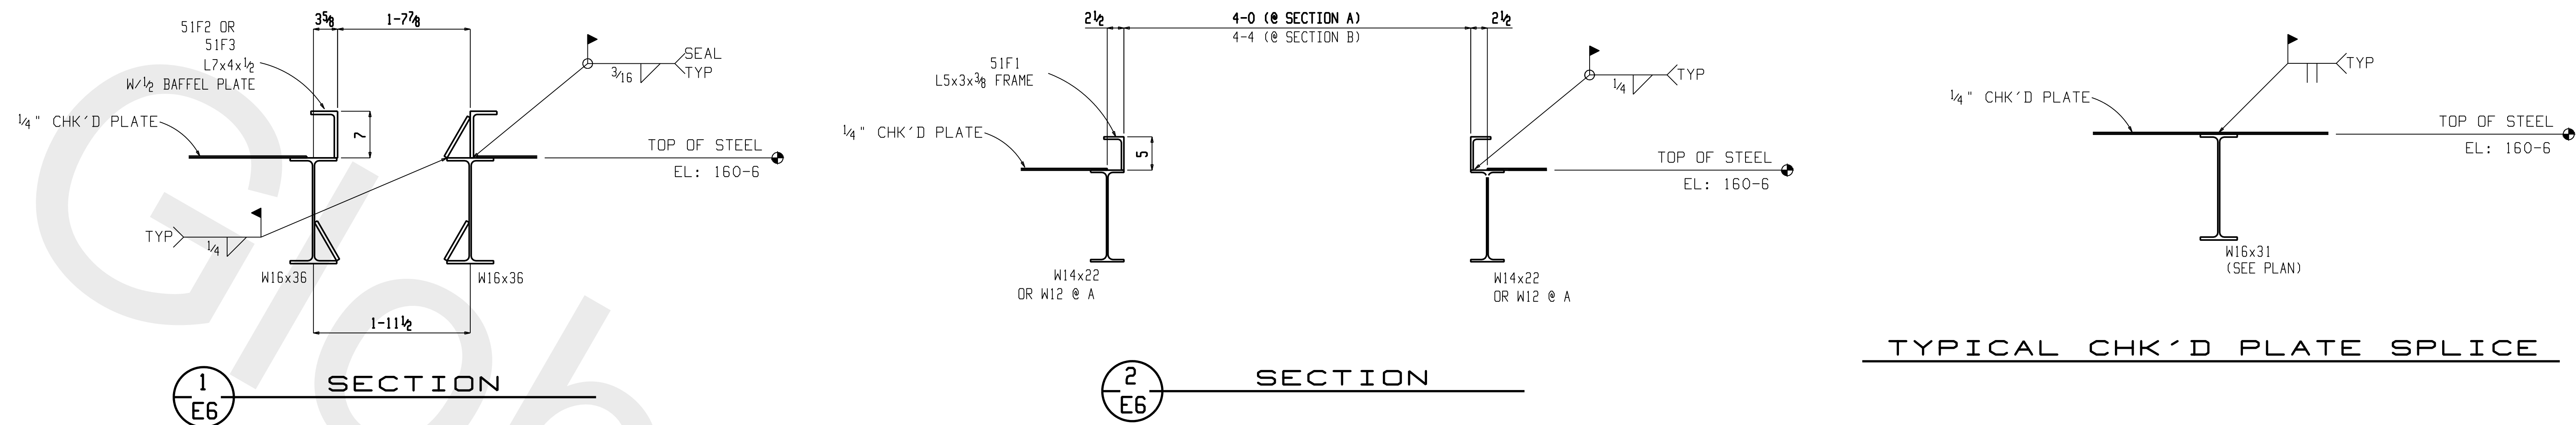

DRAWINGS PREPARED BY,
GLOBAL DETAILING, INC.
JOB # 11-387

REV	DATE	BY	DESCRIPTION
0	Dec 14 2011	TC	FIELD USE

DESCRIPTION:	FIELD SECTIONS
REF. Dwg.:	4200-570 - 572
CHECKED BY:	ROBERTS & SCHAEFER COMPANY
DESIGNED BY:	Specialty Construction & Maintenance Service
CONSTRUCT	1514 Cargill Ave. Wilson, NC 27893
PHONE - (252) 246-0639	FAX - (252) 246-1616
JOB NO. 8214-FS	JOB TITLE: SGS UNIT 2 - ASH STORAGE SILD
HOLES 13/16 DIA.	LOC. NOTED U.N.O.
CLEAN SPEC -	LOC. OR ENDR ROBERTS & SCHAEFER COMPANY
FINISH -	DRAWN TC DATE 11-29-11
BY: TEL. THOMPSON	DATE
ELECTRICAL CLASS E70XX	STRUCTURE UNSTABLE UNTIL DIRECTION IS COMPLETE. DIRECTION TO BE AS REQUIRED.
	PAINT PRIMER TO BE APPLIED TO BEAD SIDE UP OR LEFT END OF PIECE. GROUT WITH PAINT AT SAME END AS BEAD ON DIRECTION PLAN AND BEAD SIDE UP.



					JOB NO.	8214-FS	JOB TITLE:	SSC UNIT 2 - ASH STORAGE SILO	DRAWING NO.	E7
					HOLE	13 ₁₆ DIA.	LOC.	UNITED N.O.D.	LOCATION:	PALATKA, FL
					CLEAR SPCE:	-	MACH. OR OVER	ROBERTS & SCHAEFER COMPANY	REV. NO.	1
0	Dec 14 2011	TC		FIELD USE	FISHIN	-	DRAWN	TC	DATE	12-2-11
1	Dec 2 2011	TC		APPROVAL	BY ALL TECHNICIANS	-	STRUCTURE UNSTABLE DUE TO CORROSION	COMPLETE, CANNOT BE SAW AS REQUESTED.	PRINT PRICE WHEN AT BROWNSIGHT BRIDGE RISE UP ON LEFT END OF PIERCE. DIRECT WITH HORN AT SHARK COW AS BEHOLD ON DECKTION PLANE AND RESIST SIZE UP.	
REV	DATE	BY		DESCRIPTION	ELECTRONIC CLASS	E70XX				