


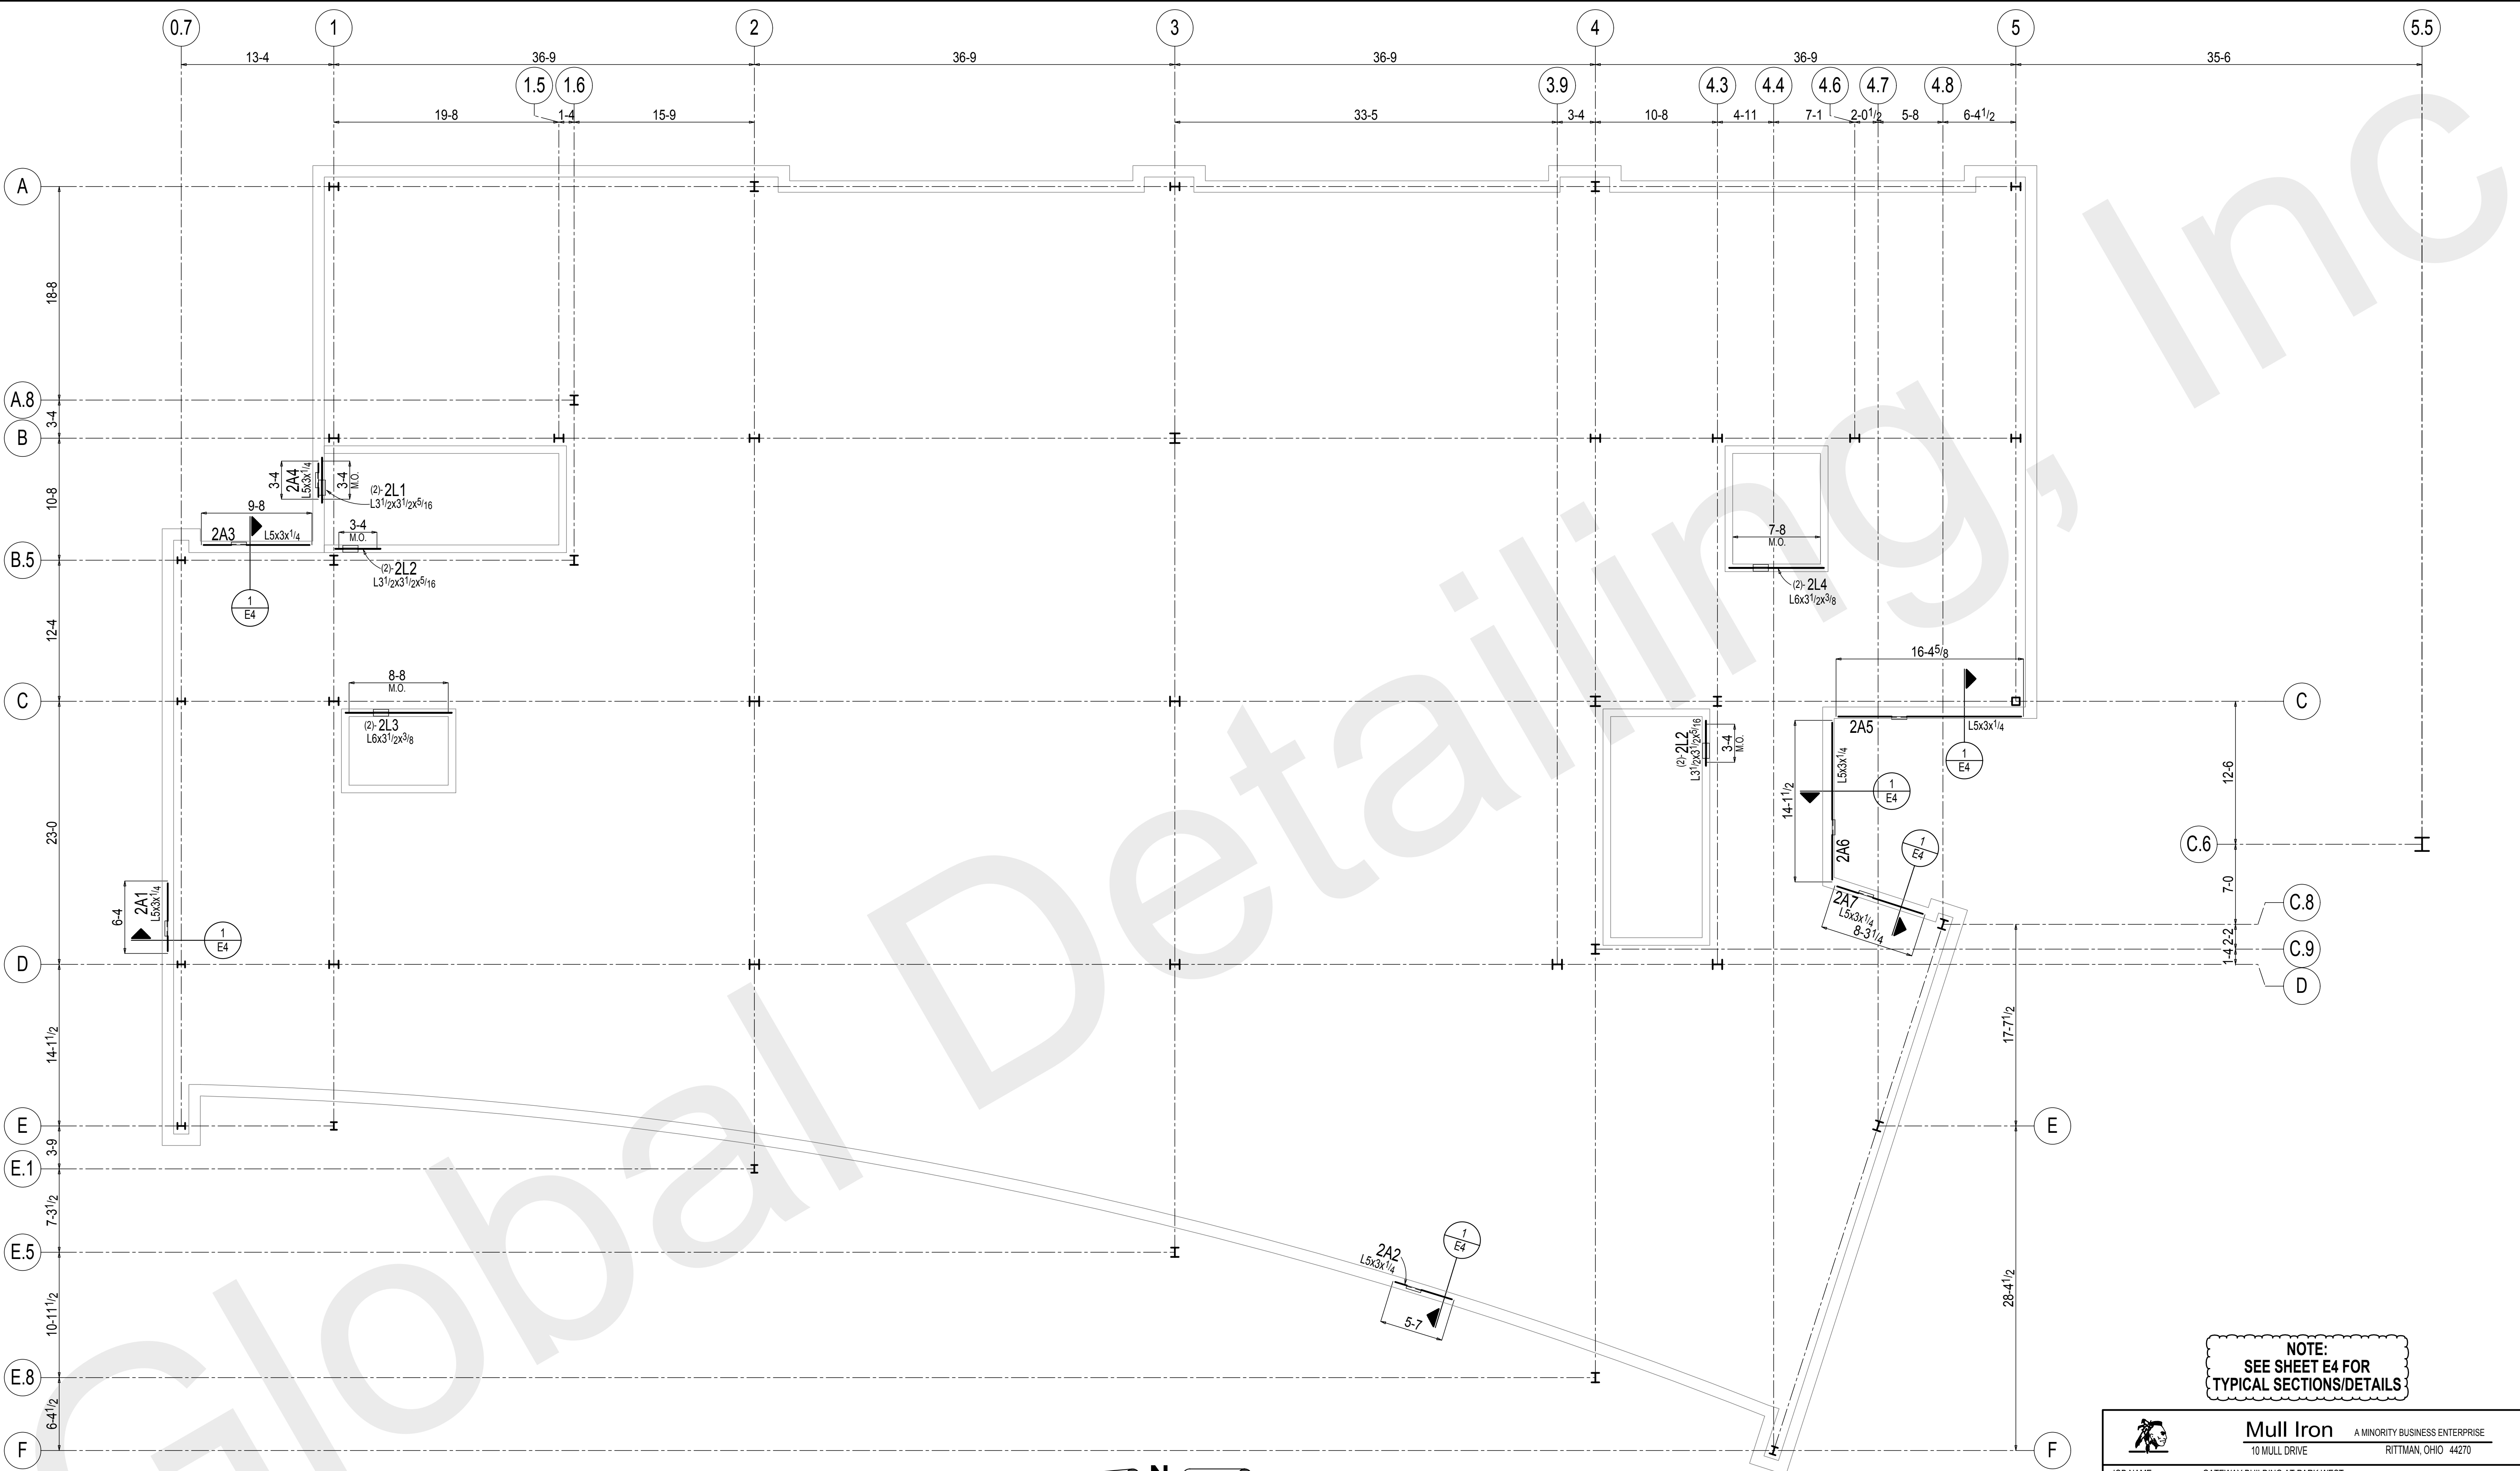

EMBED ANGLE/LINTEL PLAN
1) MAIN SLAB ON GRADE: ELEV. 0'-0"


NOTE:
SEE SHEET E4 FOR
TYPICAL SECTIONS/DETAILS



Mull Iron A MINORITY BUSINESS ENTERPRISE
10 MULL DRIVE RITTMAN, OHIO 44270

JOB NAME	GATEWAY BUILDING AT PARK WEST		
JOB ADDRESS	-		
ARCH./ENG.	HASENSTAB ARCHITECTS		
CUSTOMER	TESTA COMPANIES		
CONTRACTOR	TESTA COMPANIES		
DESCRIPTION	1ST FLOOR EMBED & LINTEL PLAN		
DETAILED	MC	DATE	11-2014
CHECKED	TC		

Cont. No. **C14800** Dwg. No. **E1**

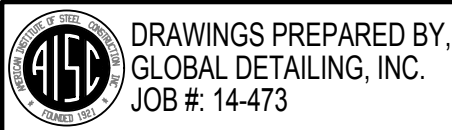

DRAWINGS PREPARED BY:
GLOBAL DETAILING, INC.
JOB #: 14-473


1	Dec 4 2014	FOR FIELD USE	TC
A	Nov 24 2014	FOR APPROVAL	MC
REV	DATE	DESCRIPTION	BY

2ND FLR BEARING PLATE/LINTEL PLAN



1	Dec 4 2014	FOR FIELD USE	TC
A	Nov 24 2014	FOR APPROVAL	MC
REV	DATE	DESCRIPTION	BY

	Mull Iron		A MINORITY BUSINESS ENTERPRISE	
	10 MULL DRIVE		RITTMAN, OHIO 44270	
JOB NAME	GATEWAY BUILDING AT PARK WEST			
JOB ADDRESS	-			
ARCH./ENG.	HASENSTAB ARCHITECTS			
CUSTOMER	TESTA COMPANIES			
CONTRACTOR	TESTA COMPANIES			
DESCRIPTION	2ND FLOOR BEARING PLATE & LINTEL PLAN			
DATE	11-2014	CHECKED	TC	
Cont. No.	C14800	Dwg. No.	E2	

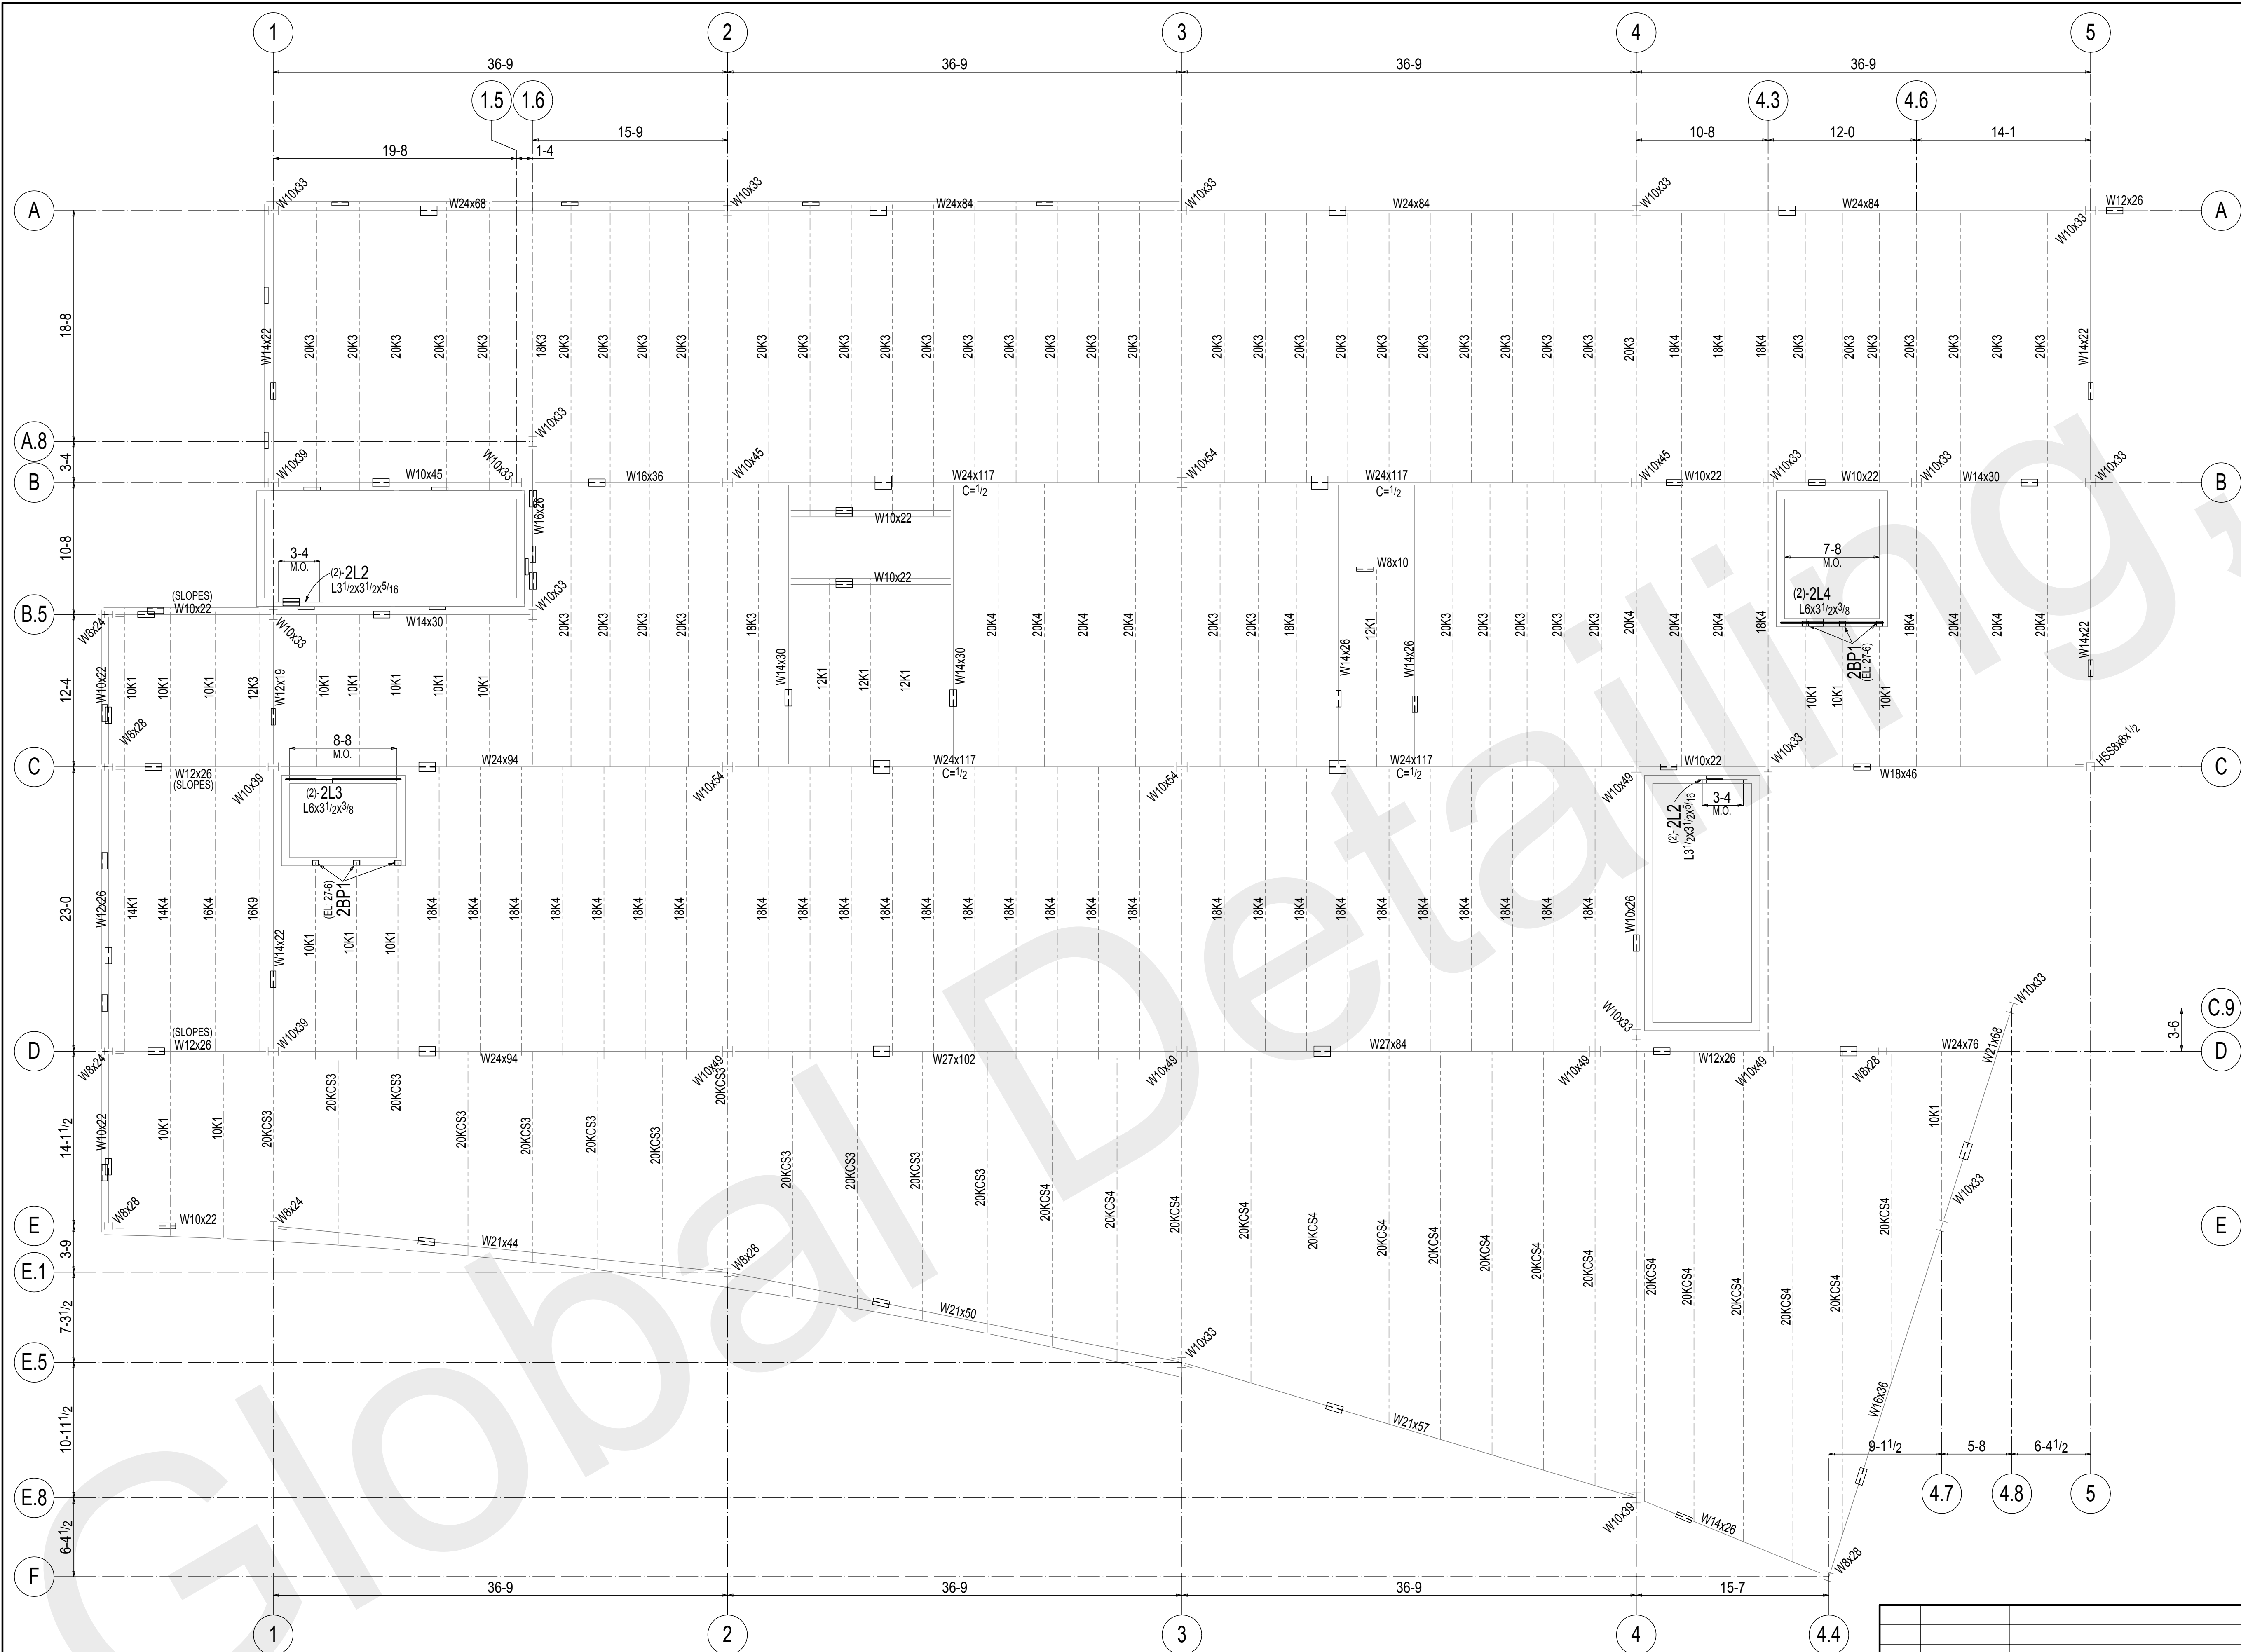


3RD FLR BEARING PLATE/LINTEL PLAN


1) TOP OF STEEL/JOIST BEARING; ELEV. 27'-6"

DRAWINGS PREPARED BY:
GLOBAL DETAILING, INC.
JOB #: 14-473

1	Dec 4 2014	FOR FIELD USE	TC
A	Nov 24 2014	FOR APPROVAL	MC
REV	DATE	DESCRIPTION	BY

		Mull Iron A MINORITY BUSINESS ENTERPRISE 10 MULL DRIVE RITTMAN, OHIO 44270	
JOB NAME		GATEWAY BUILDING AT PARK WEST	
JOB ADDRESS		-	
ARCH/ENG.		HASENSTAB ARCHITECTS	
CUSTOMER		TESTA COMPANIES	
CONTRACTOR		TESTA COMPANIES	
DESCRIPTION		3RD FLOOR BEARING PLATE & LINTEL PLAN	
DETAILED	MC	DATE	11-2014
CHECKED	TC	DATE	11-2014
Cont. No. C14800		Dwg. No. E3	

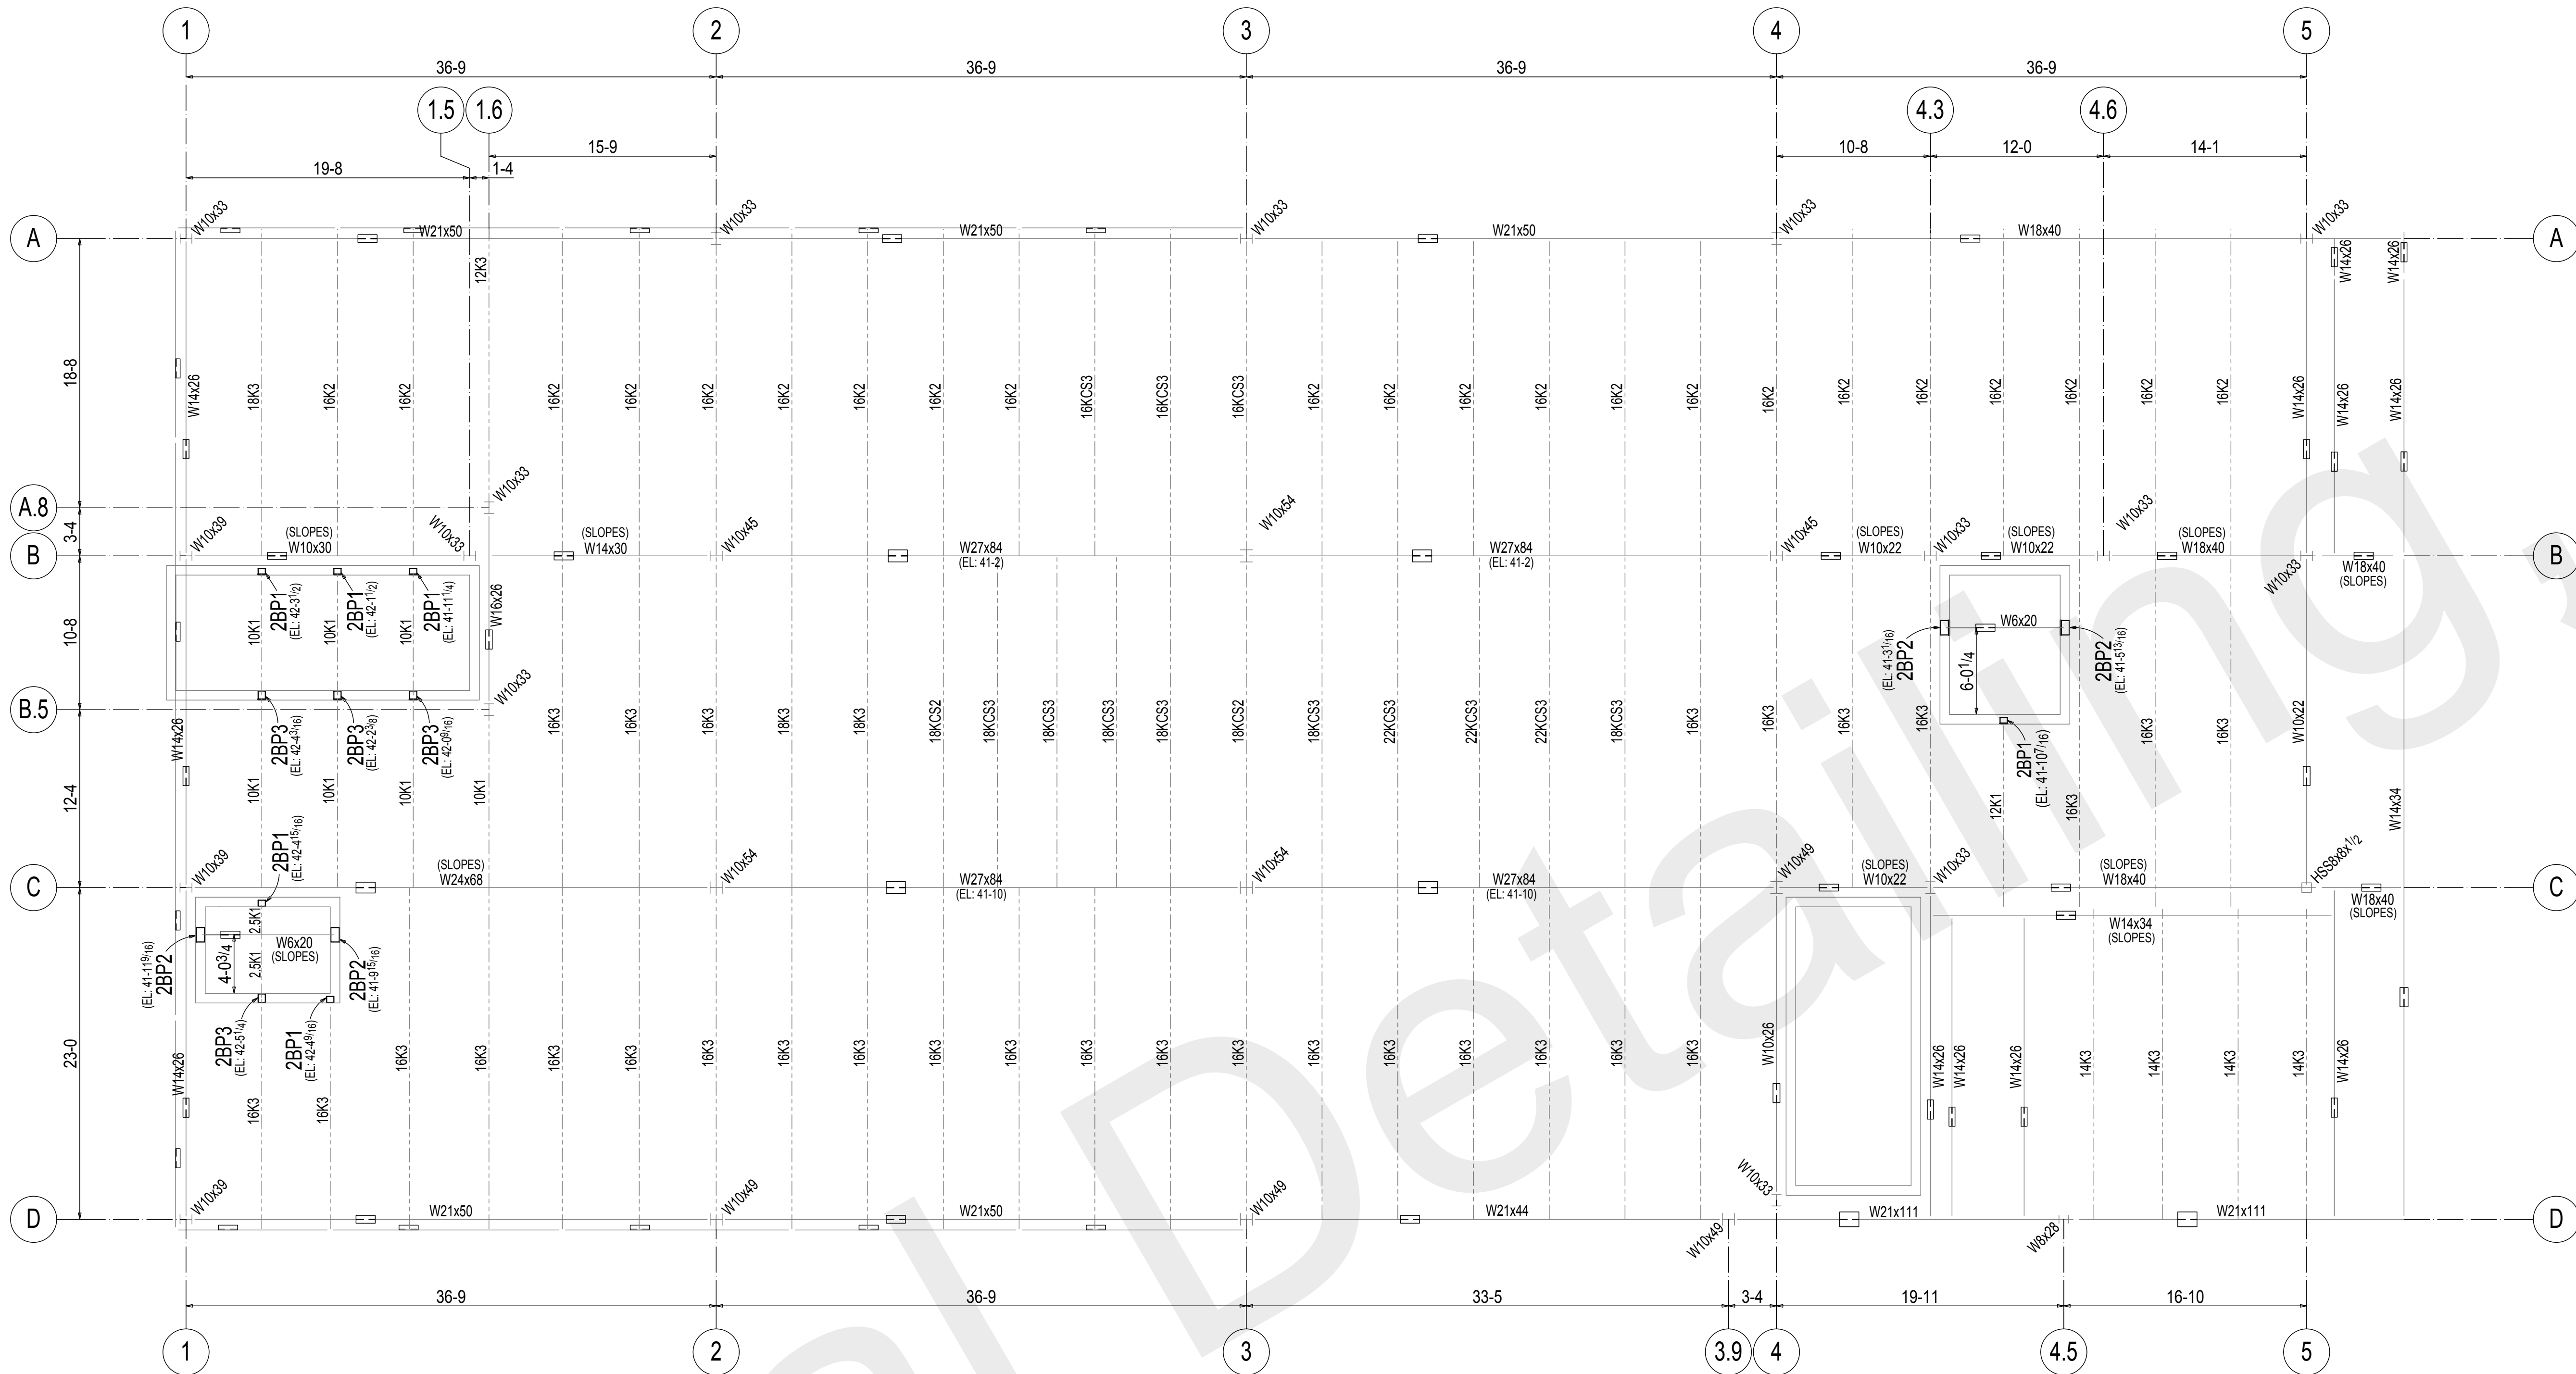

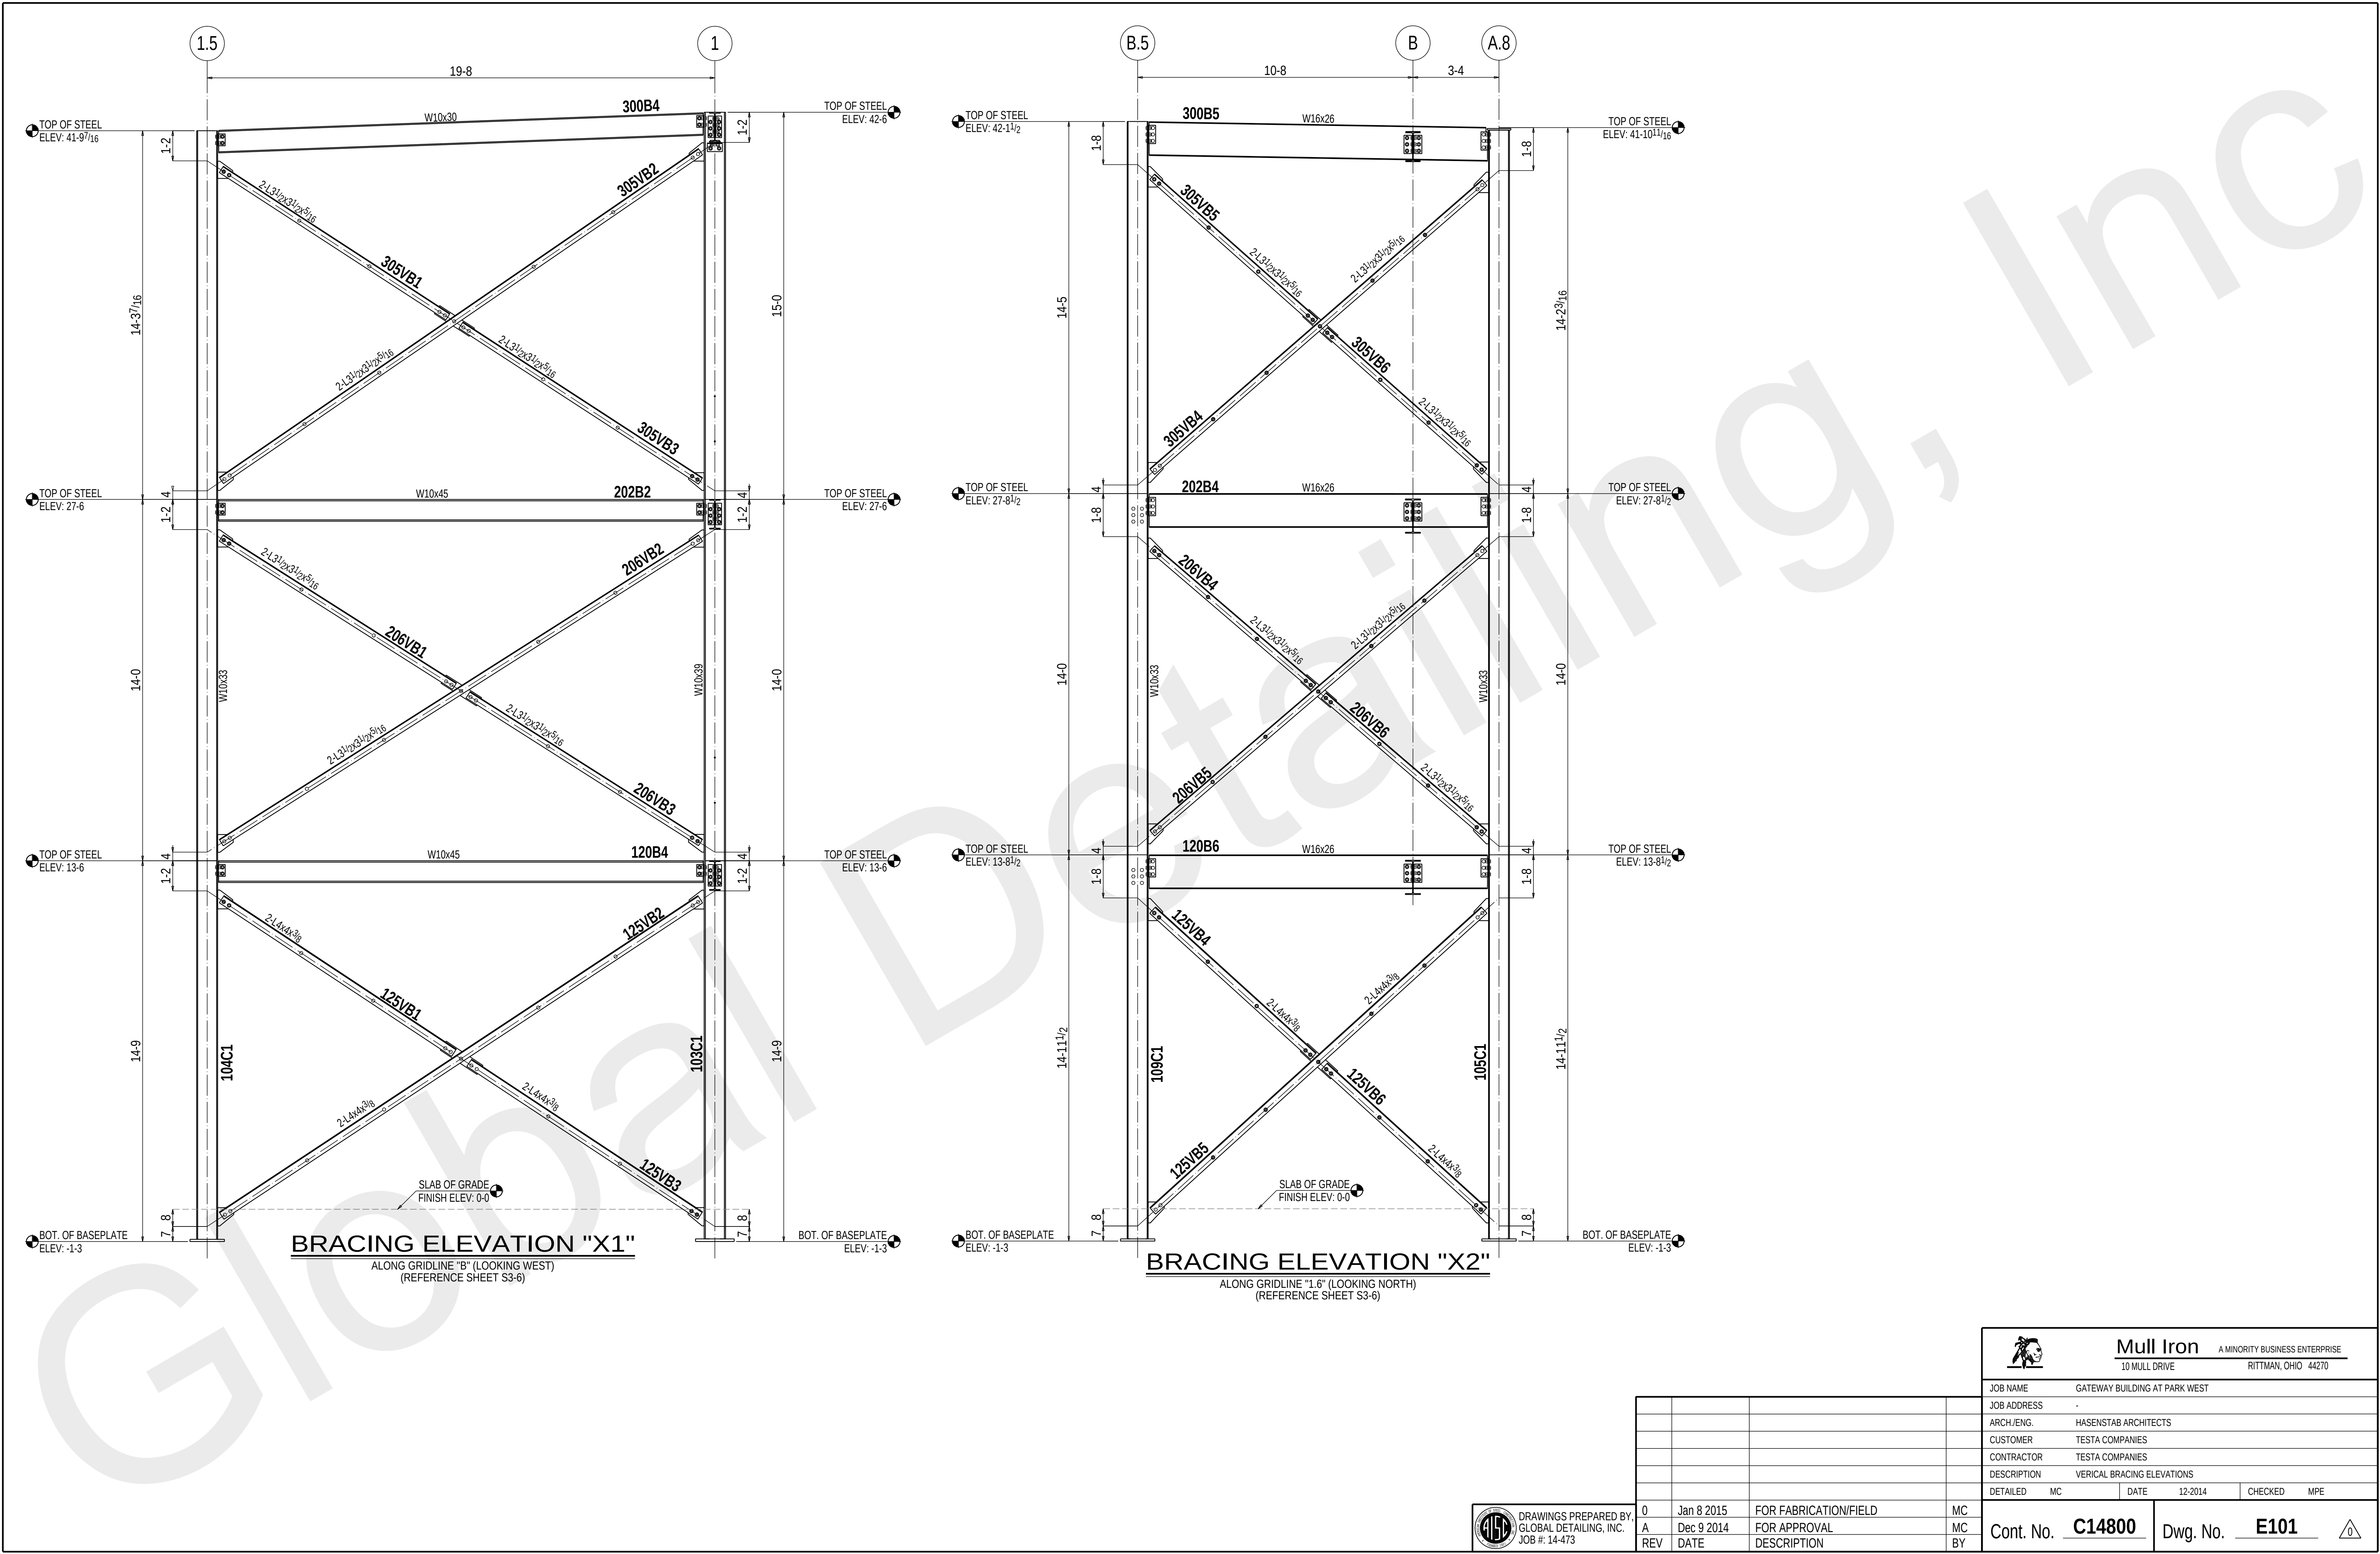

DRAWINGS PREPARED BY:
GLOBAL DETAILING, INC.
JOB #: 14-473

0	Jan 8 2015	FOR FABRICATION/FIELD	MC
A	Dec 9 2014	FOR APPROVAL	MC
REV	DATE	DESCRIPTION	BY



Mull Iron
10 MULL DRIVE
RITTMAN, OHIO 44270


A MINORITY BUSINESS ENTERPRISE

JOB NAME	GATEWAY BUILDING AT PARK WEST		
JOB ADDRESS	-		
ARCH./ENG.	HASENSTAB ARCHITECTS		
CUSTOMER	TESTA COMPANIES		
CONTRACTOR	TESTA COMPANIES		
DESCRIPTION	VERTICAL BRACING ELEVATIONS		
DETAILED	MC	DATE	12-2014
CHECKED	MPE		


Cont. No. **C14800**

Dwg. No. **E101**




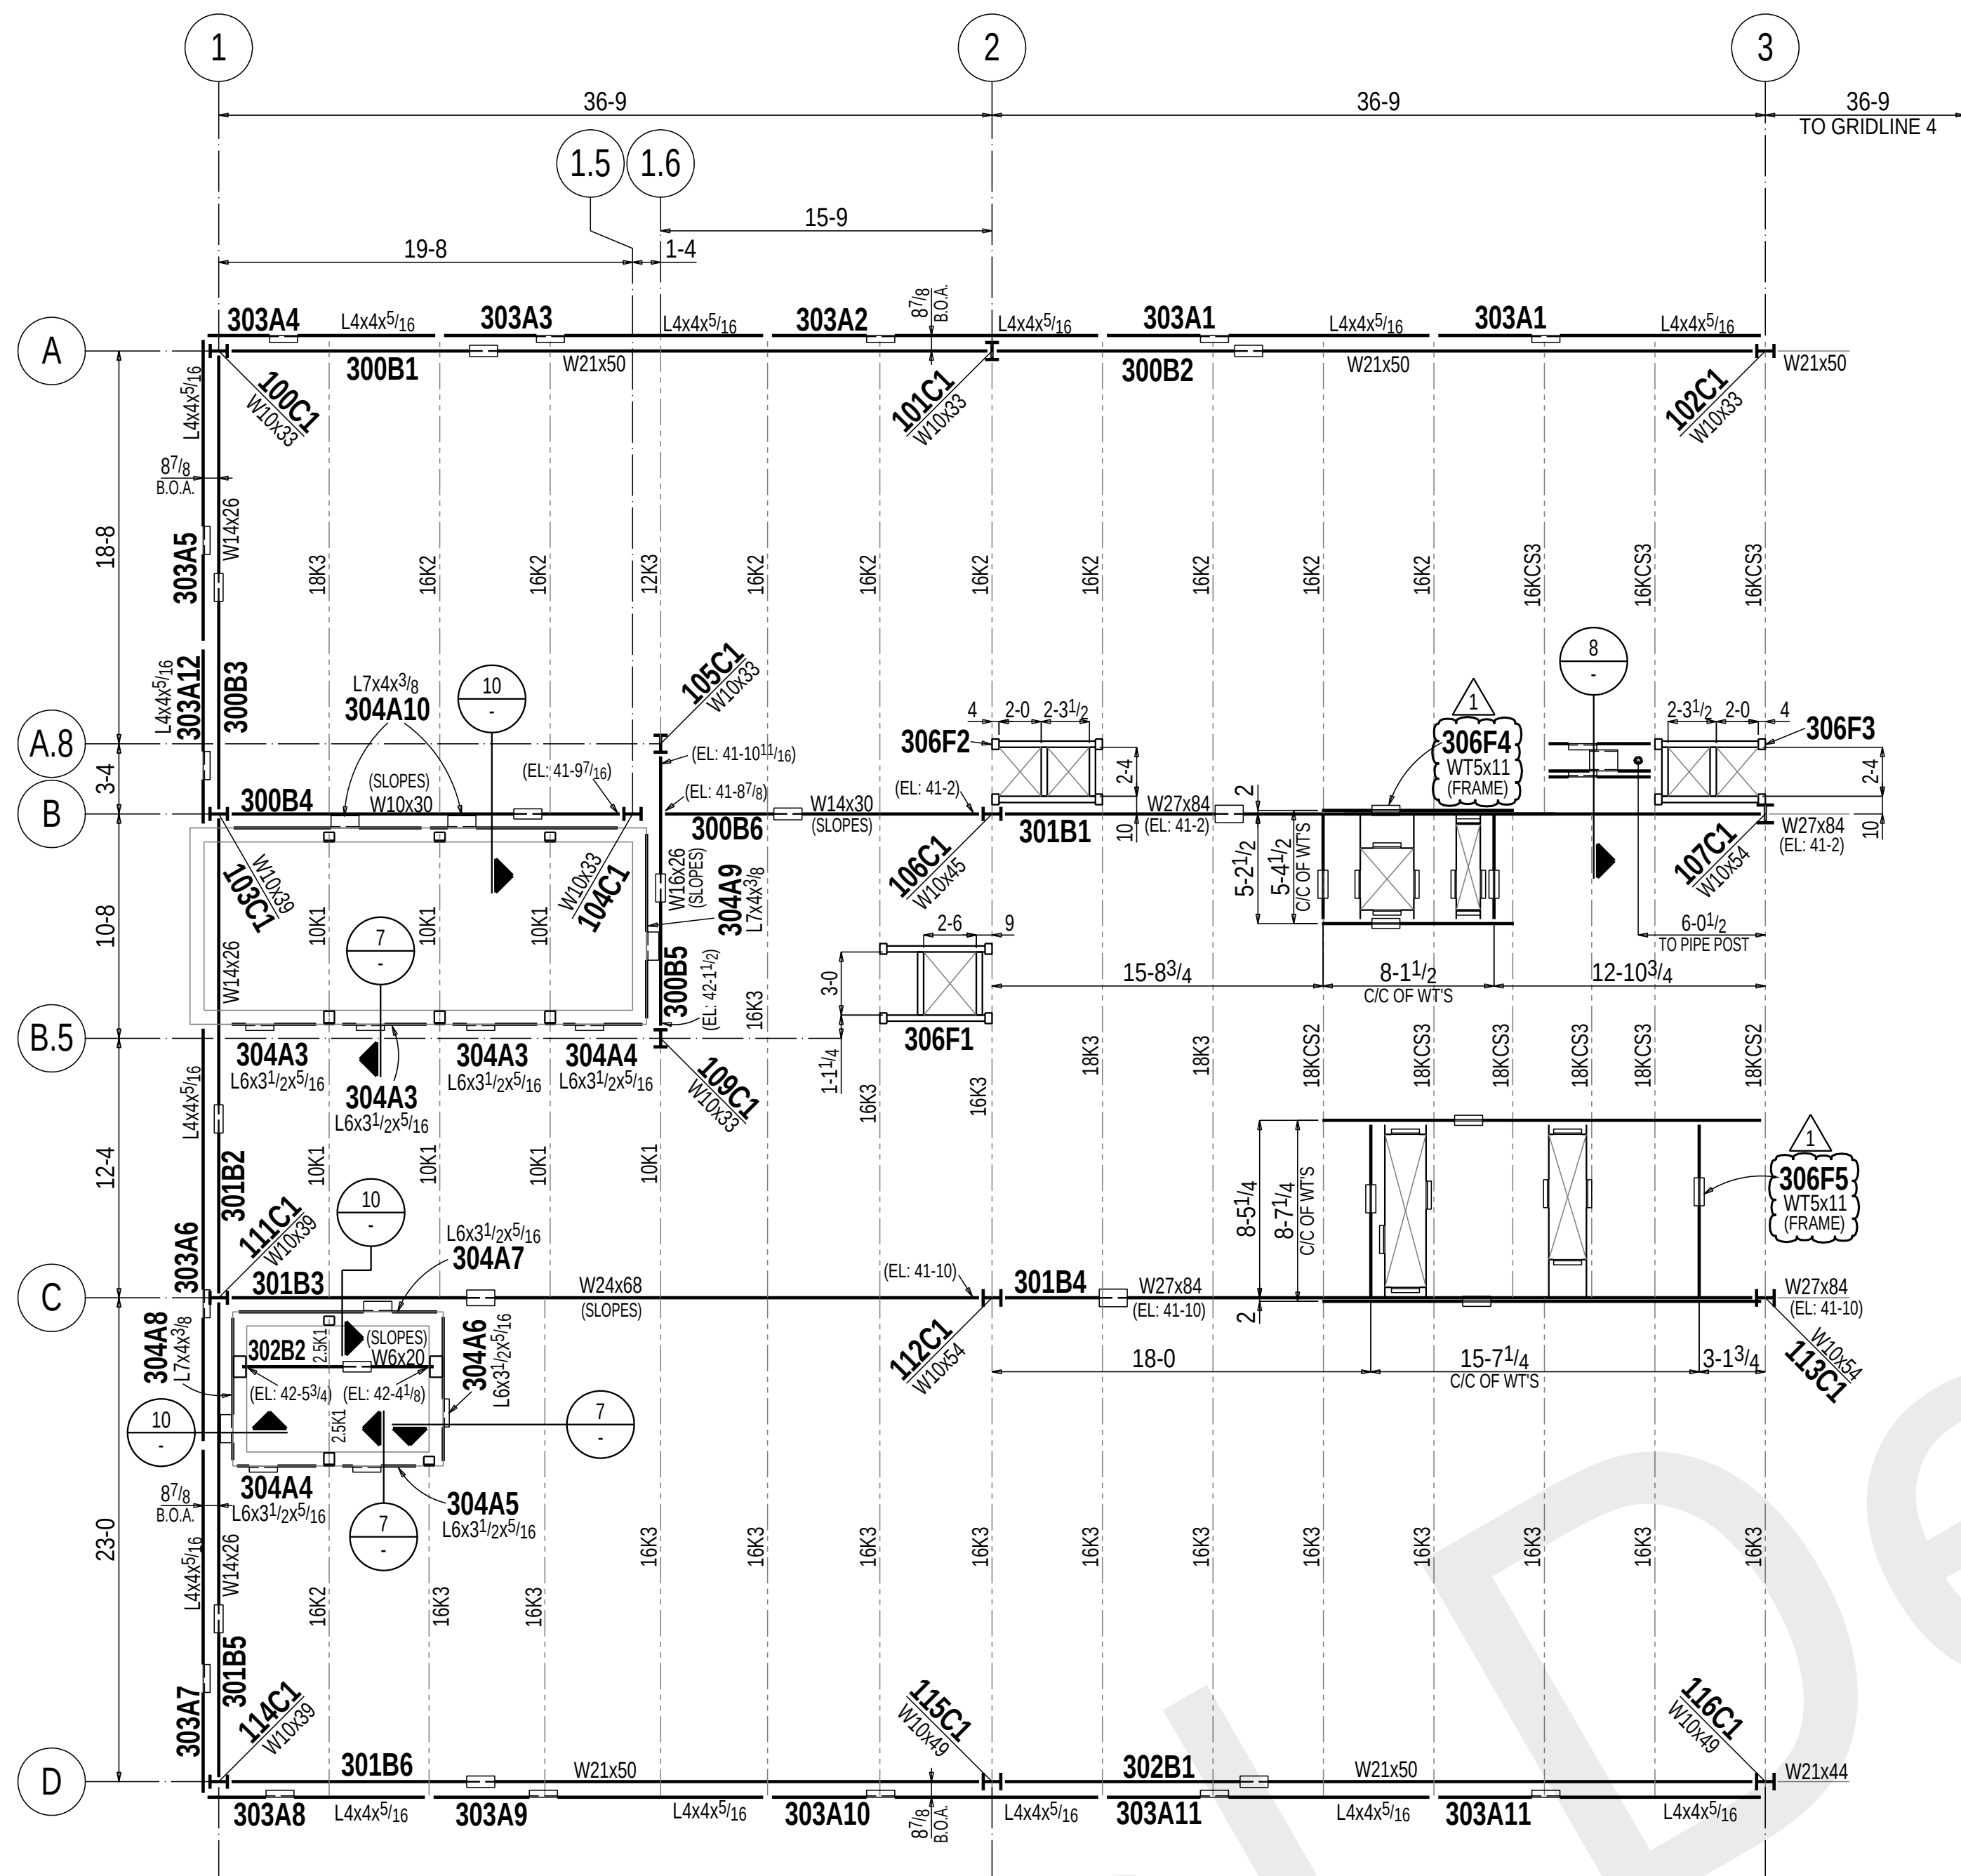


ROOF FRAMING PLAN
1) TOP OF STEEL/JOIST BEARING ELEVATION: 42-6 (U.N.)

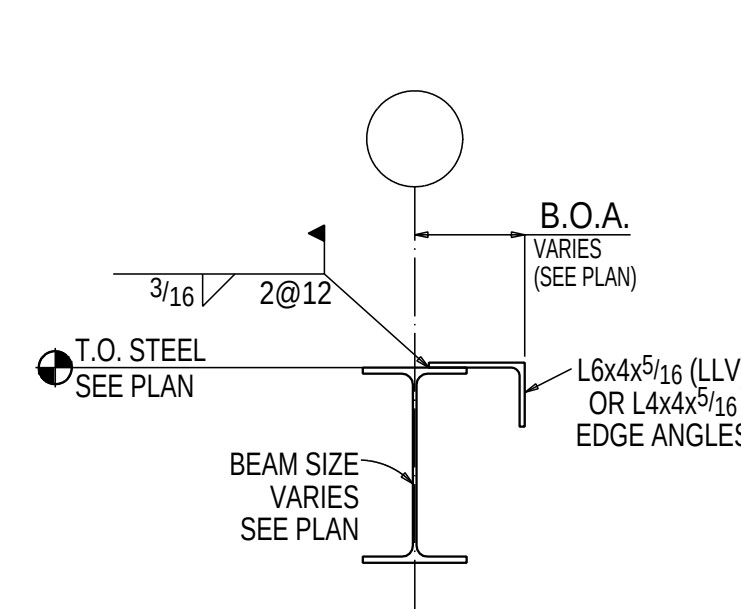


TYP EDGE ANGLE AT BEAM

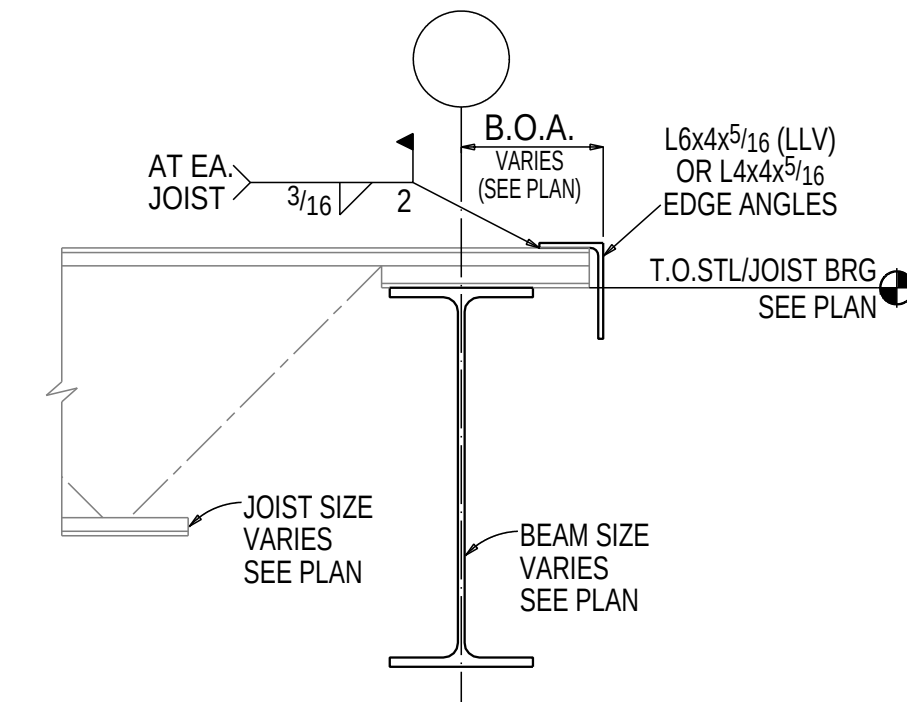


TYP EDGE ANGLE AT JOIST

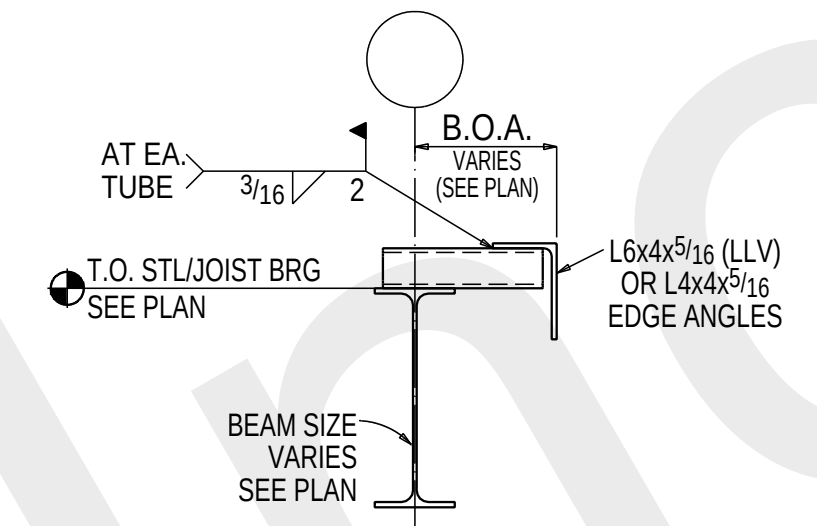


TYP EDGE ANGLE AT TUBE

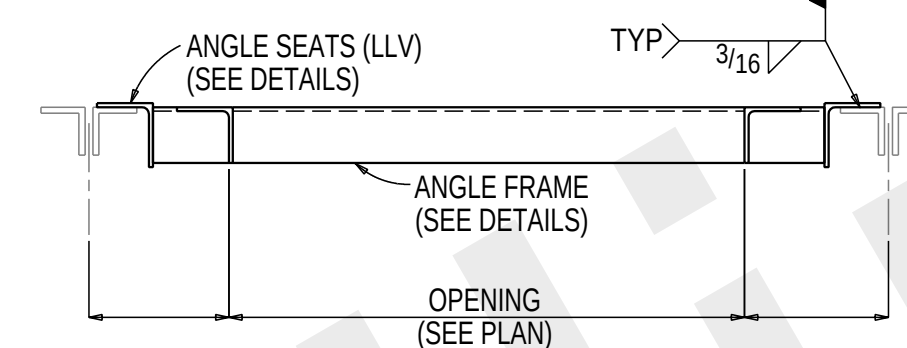


TYP ROOF FRAME DETAIL

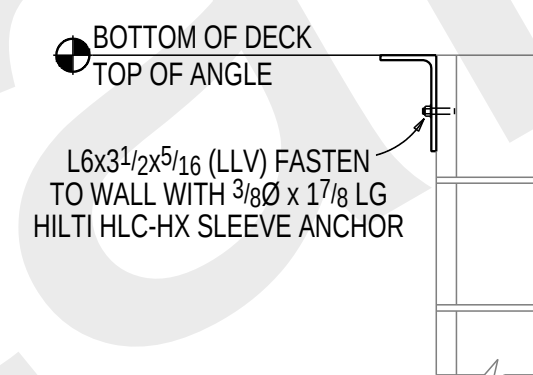

7 SECTION
REF: 4/S3-4

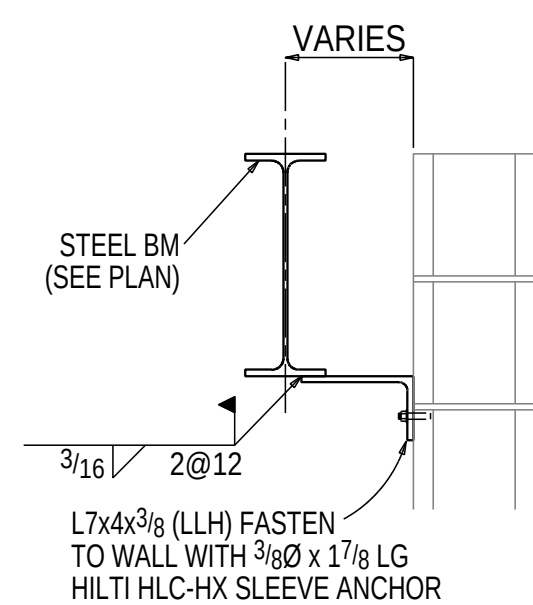

10 SECTION
REF: NA

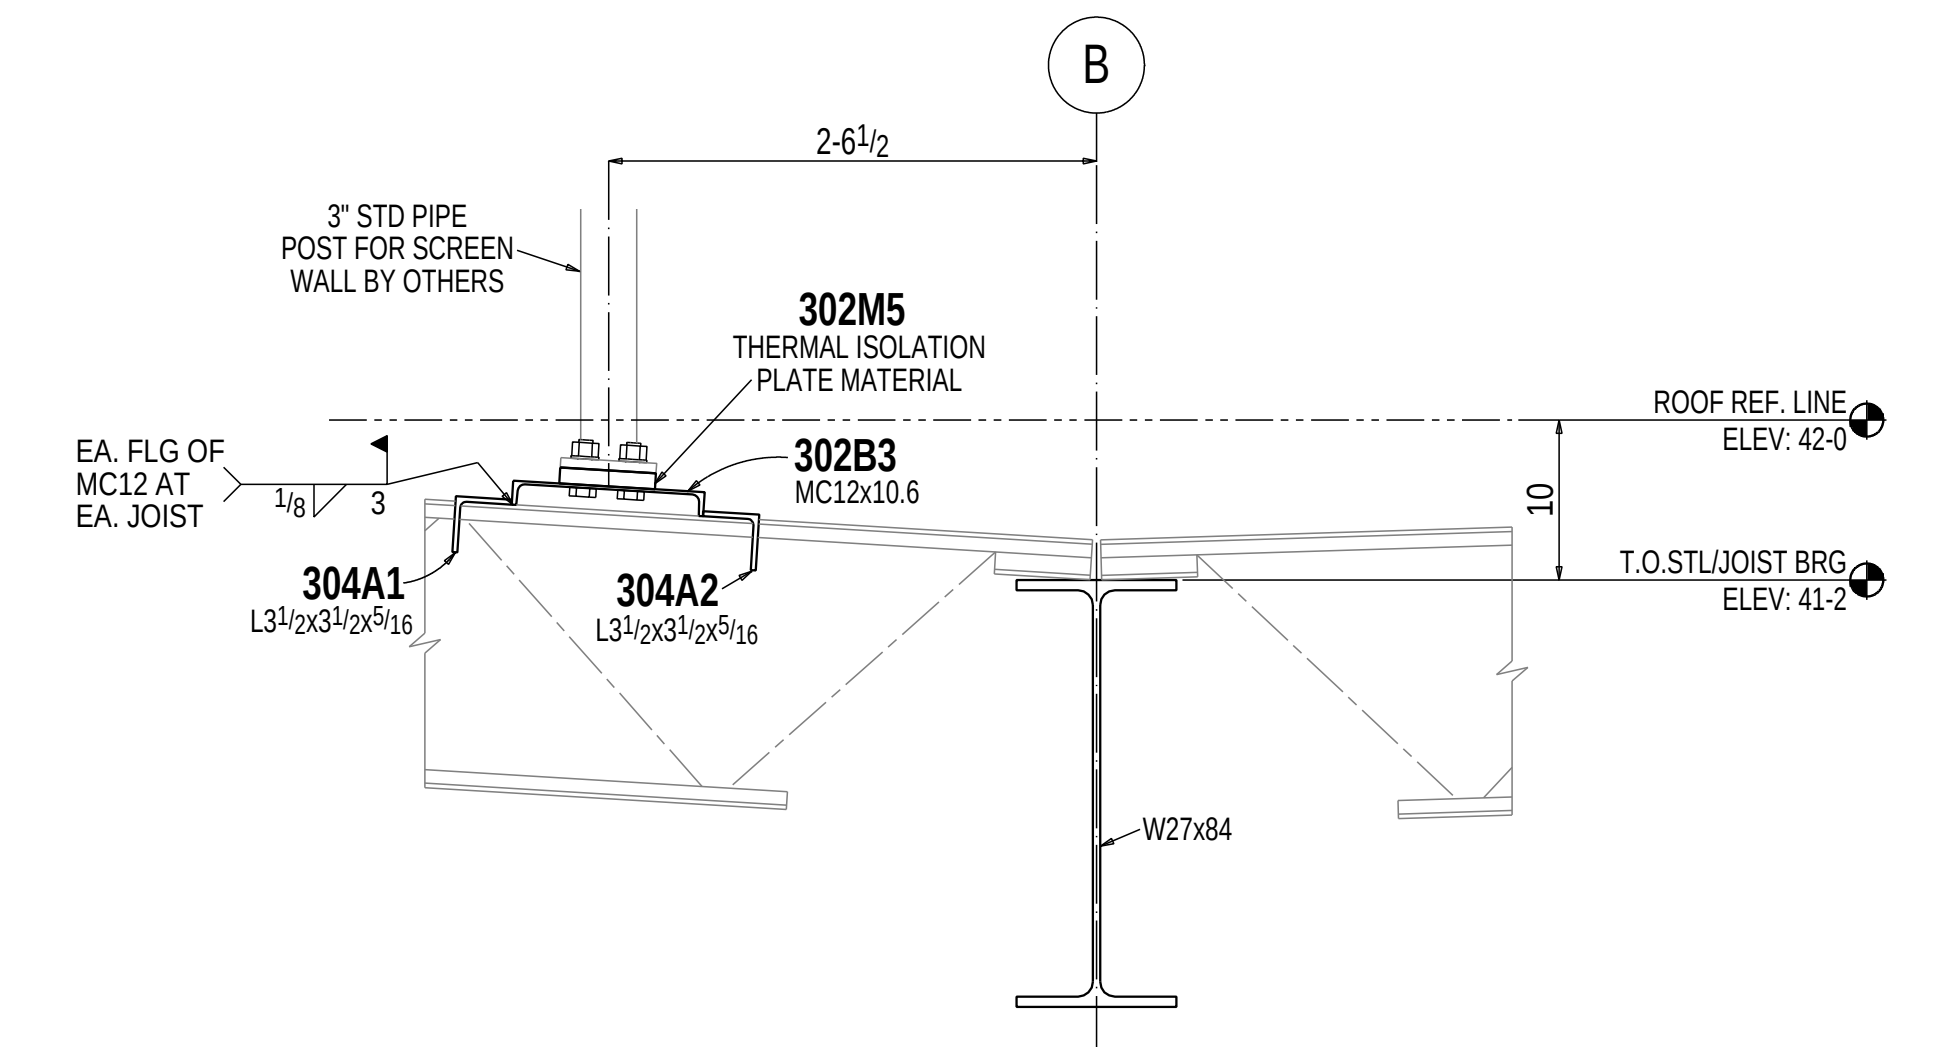


8 SECTION
REF: 8/S3-3 & 1/A5-7

NOTE:
SEE SHEET E101 FOR
BRACING ELEVATIONS










DRAWINGS PREPARED BY:
GLOBAL DETAILING, INC.
JOB #: 14-473

REV	DATE	DESCRIPTION	MC	BY
1	Feb 26 2015	REV ROOF WT FRAMES	MC	
0	Jan 8 2015	FOR FABRICATION/FIELD	MC	
A	Dec 9 2014	FOR APPROVAL	MC	

		Mull Iron		A MINORITY BUSINESS ENTERPRISE	
10 MULL DRIVE		RITTMAN, OHIO 44270			
JOB NAME		GATEWAY BUILDING AT PARK WEST			
JOB ADDRESS		-			
ARCH./ENG.		HASENSTAB ARCHITECTS			
CUSTOMER		TESTA COMPANIES			
CONTRACTOR		TESTA COMPANIES			
DESCRIPTION		ROOF FRAMING PLAN & SECTIONS			
DETAILED		MC	DATE	12-2014	CHECKED MPE
Cont. No. C14800		Dwg. No. E300			

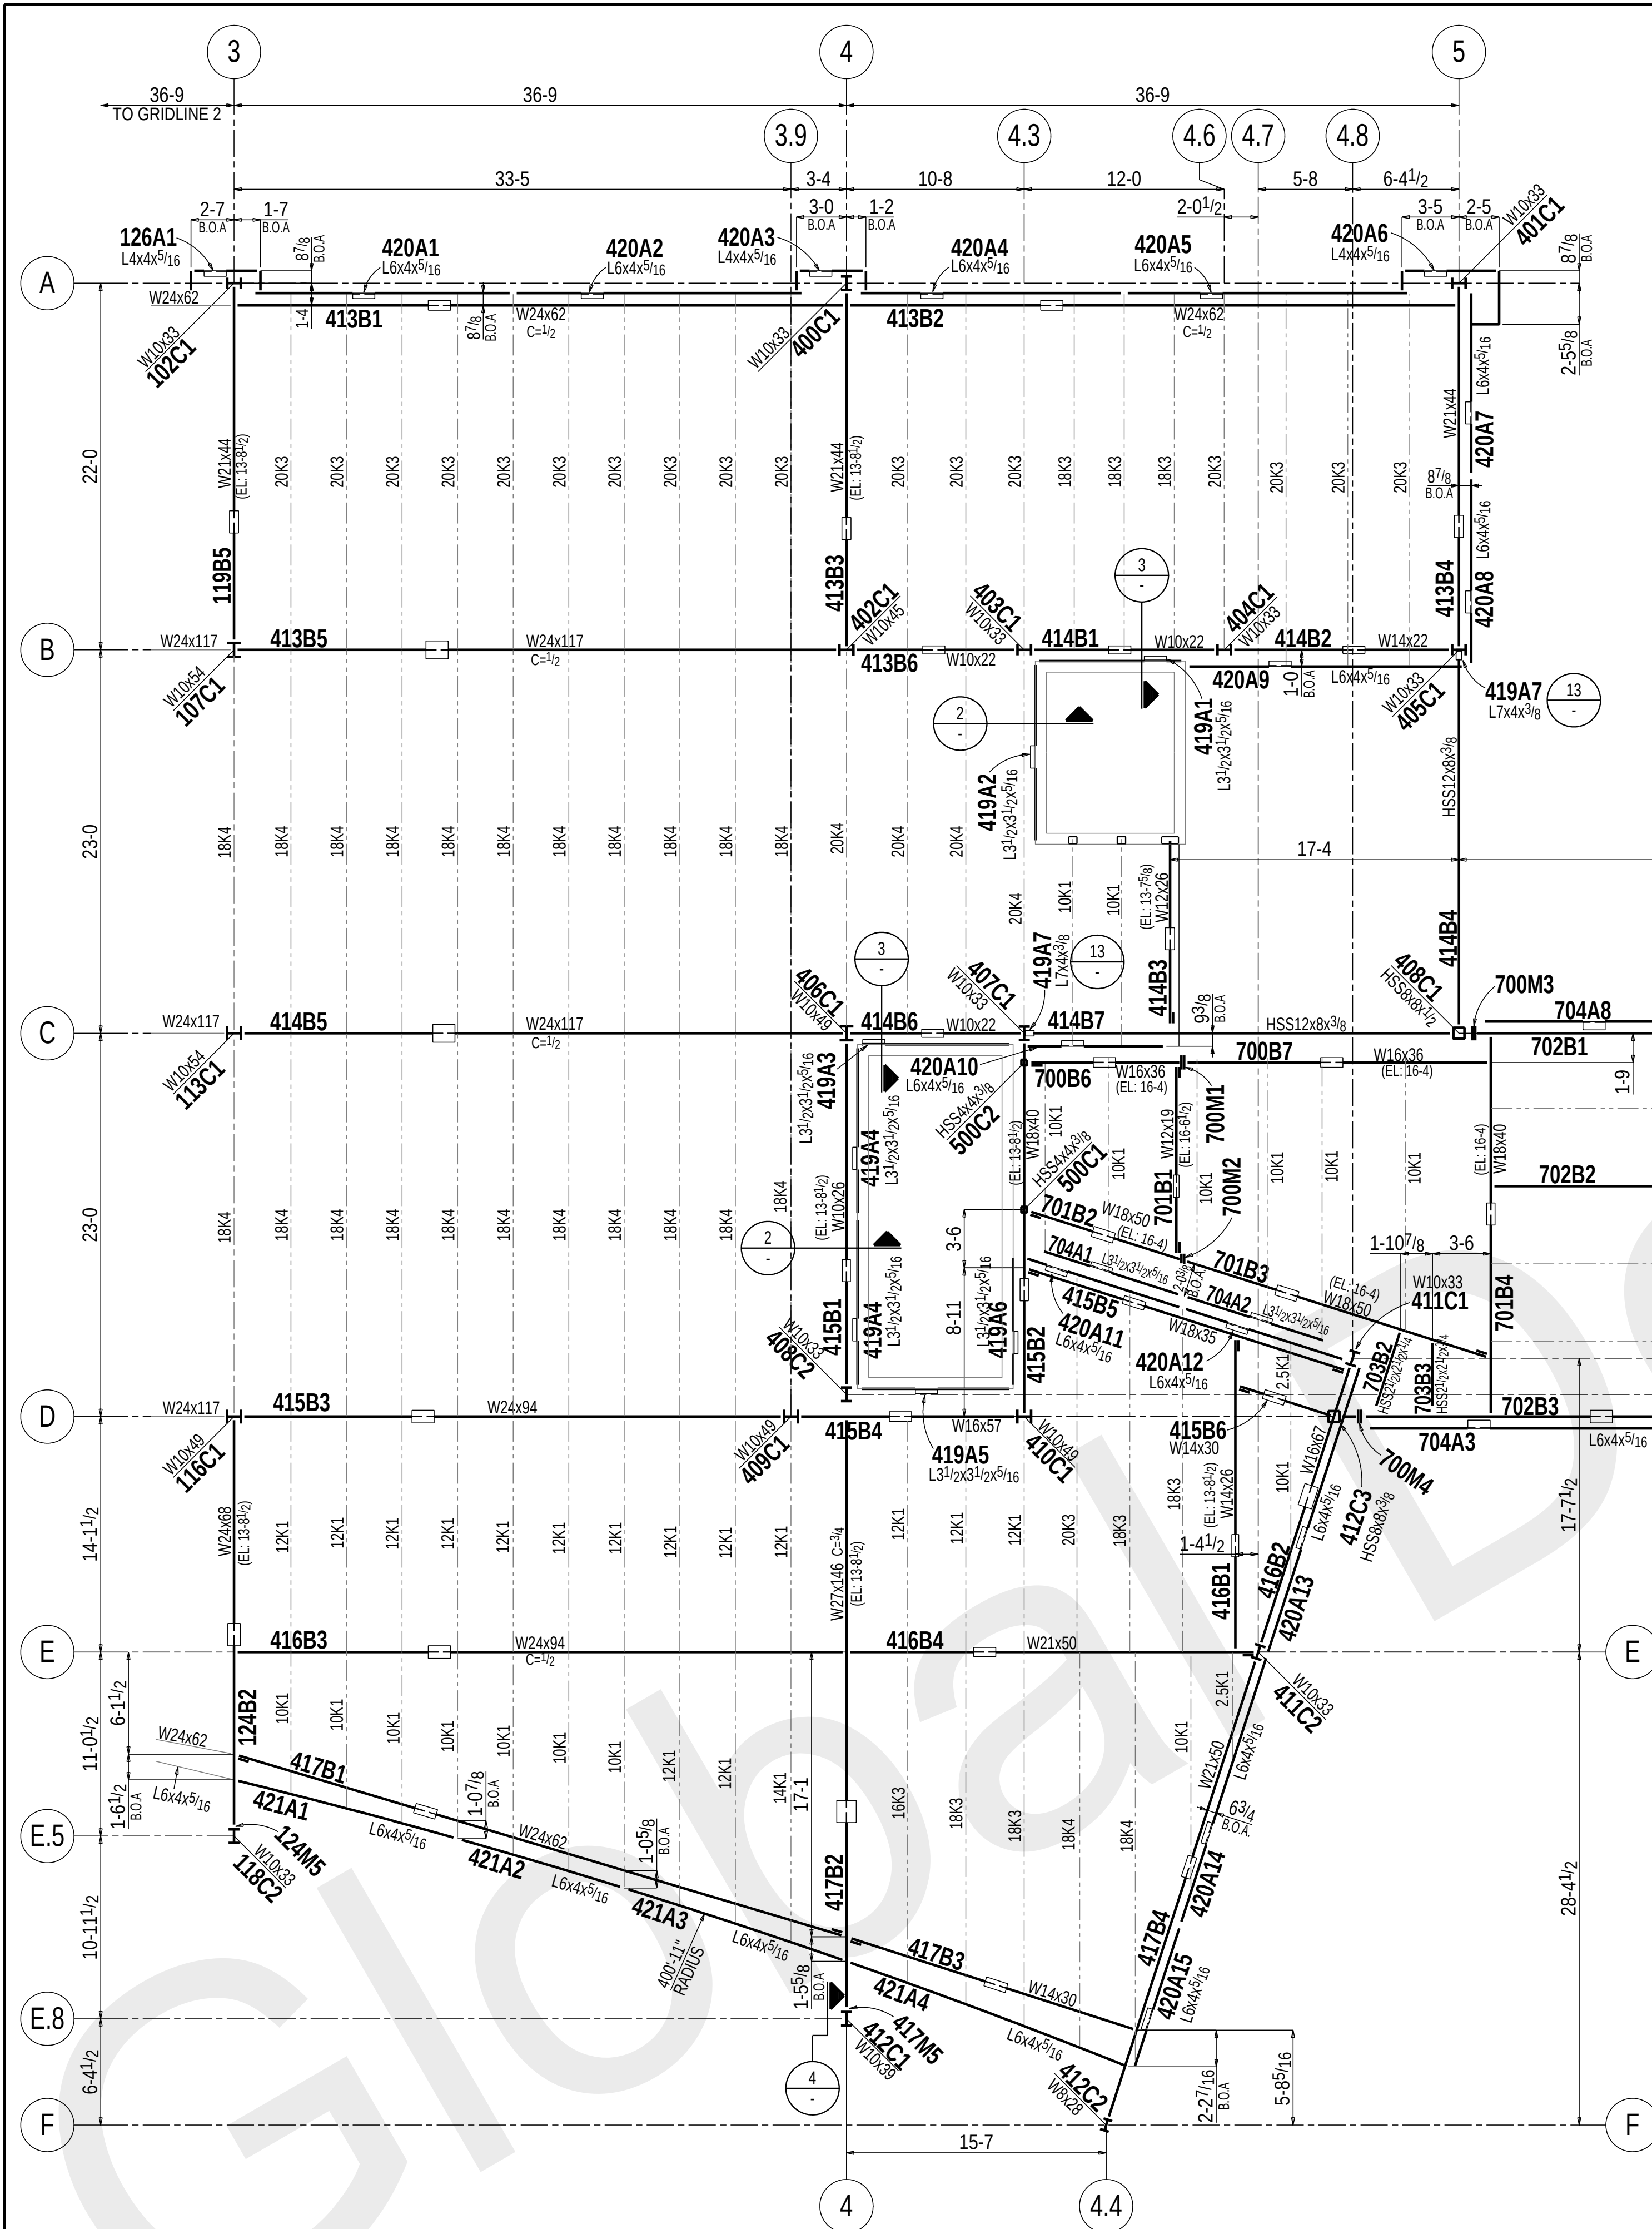

2nd FLOOR FRAMING PLAN
1) FINISH CONCRETE SLAB: ELEV. 14'-0"
2) T.O.S./JOIST BEARING ELEV. 13'-6" U.N.O.

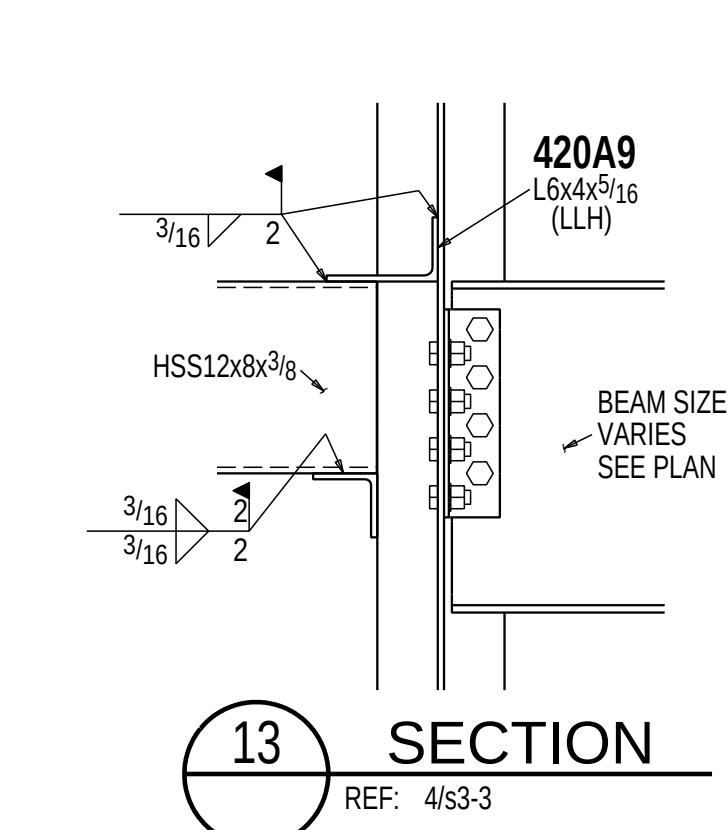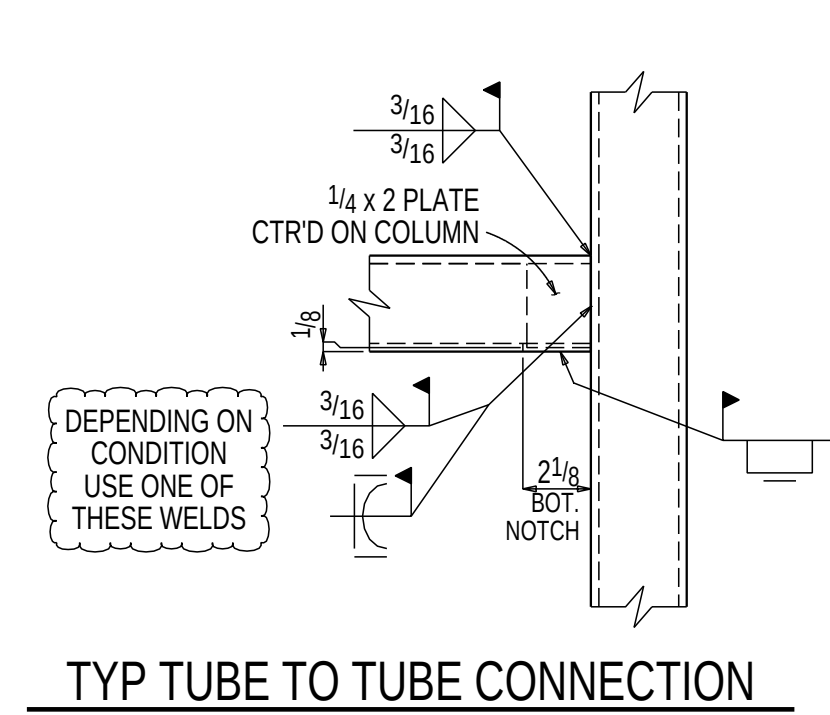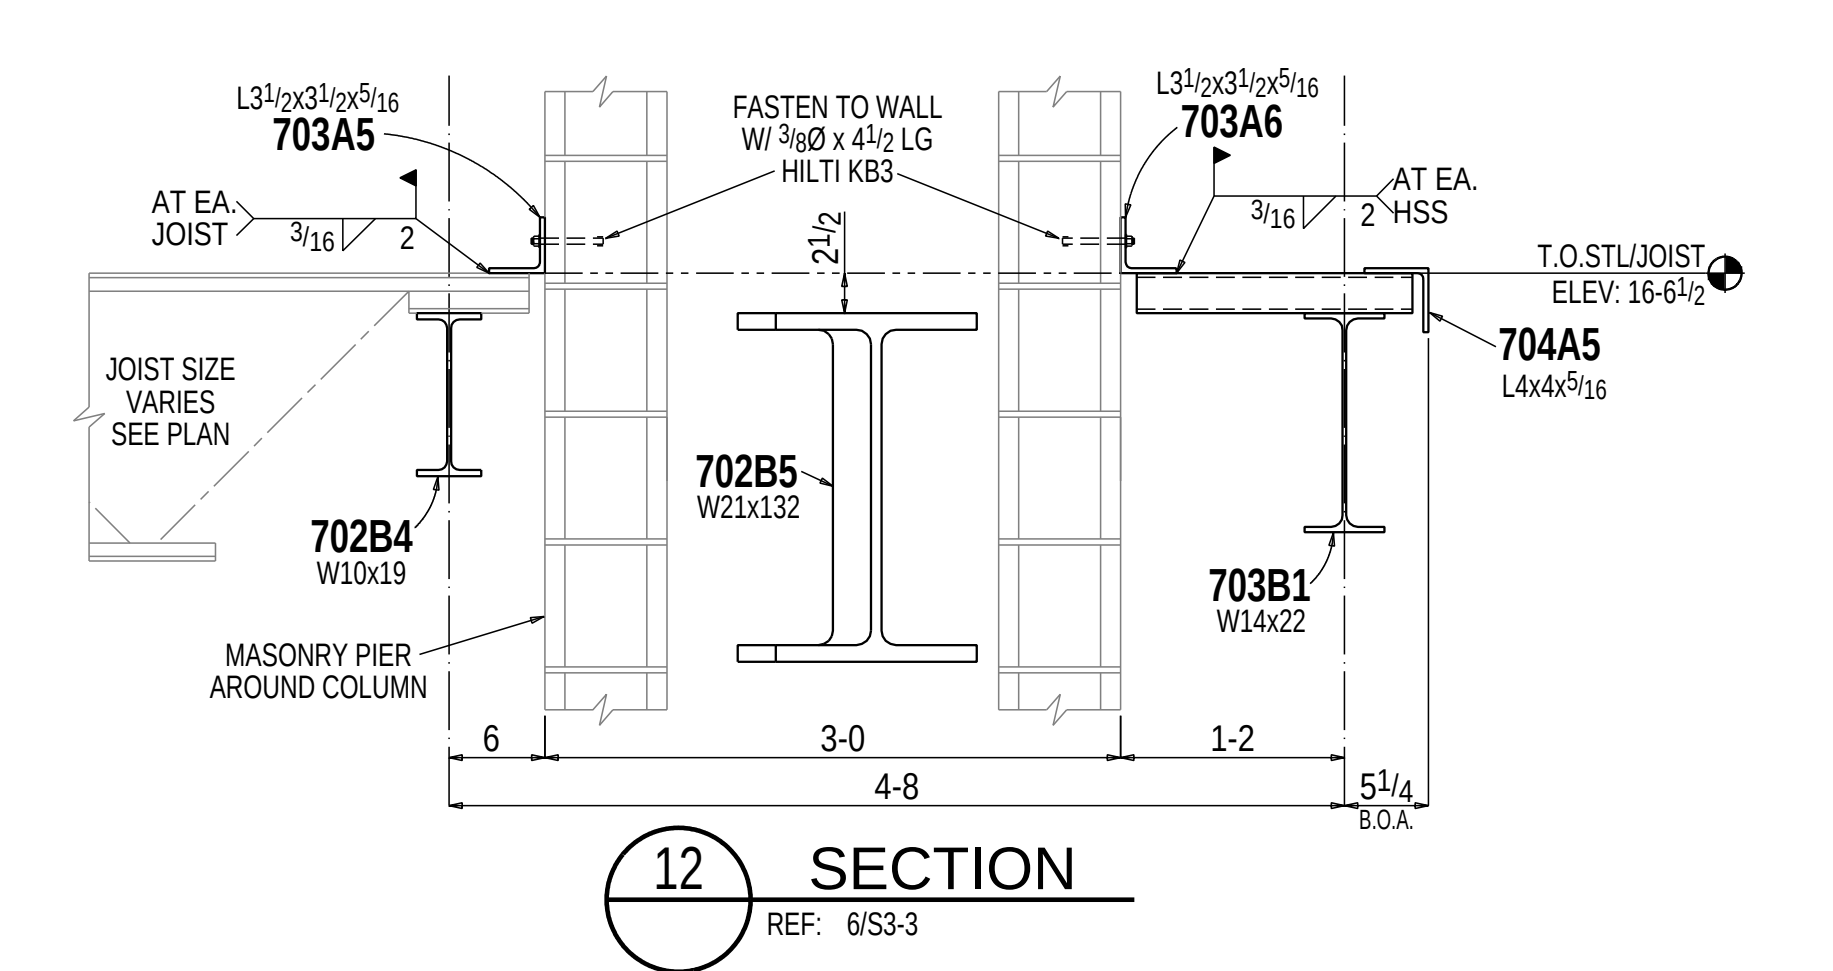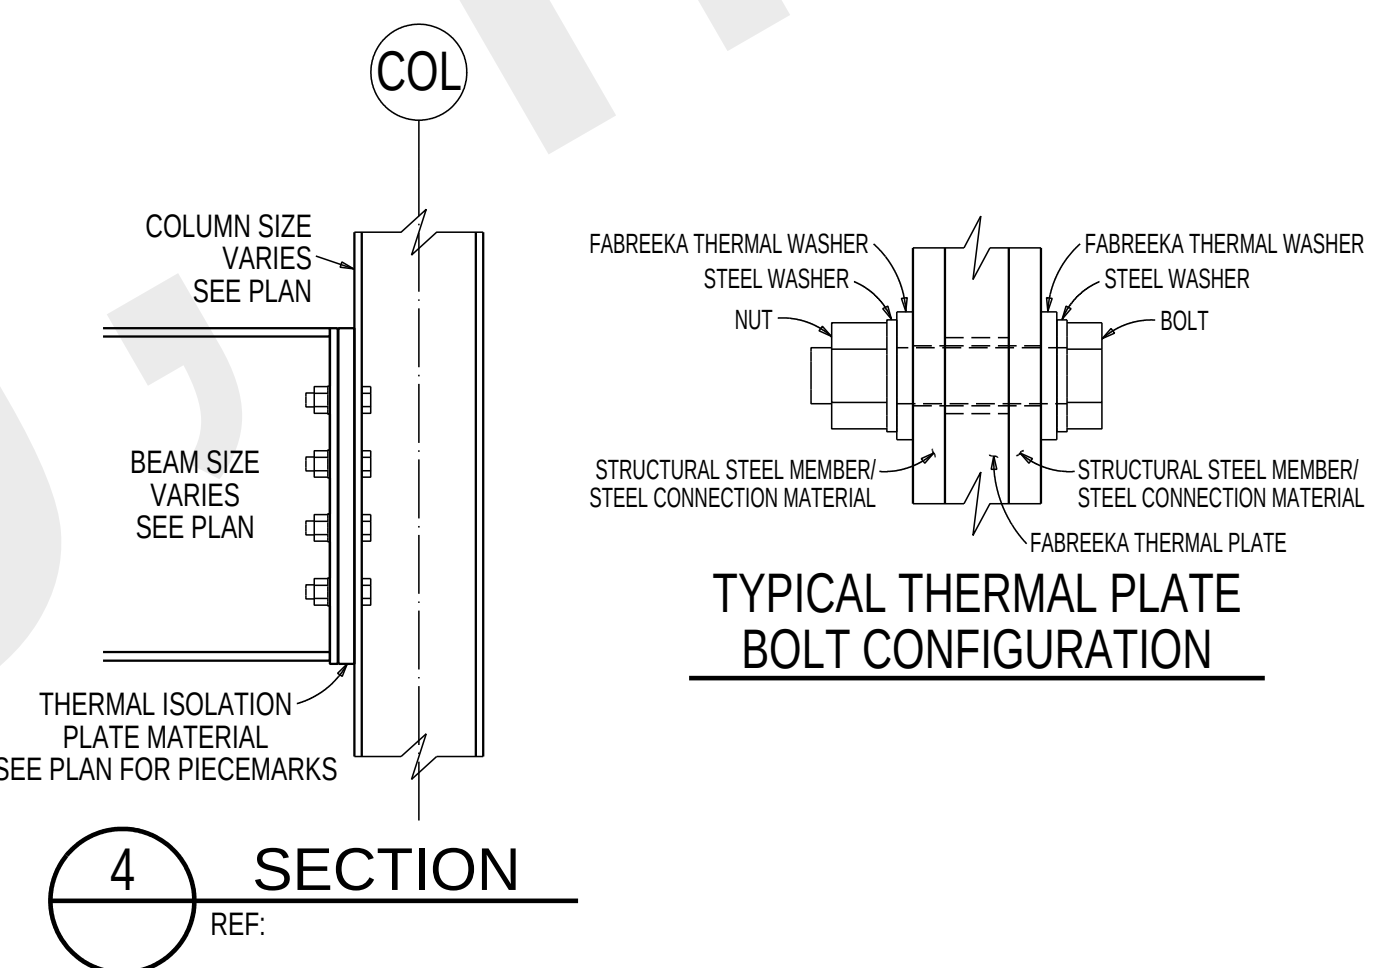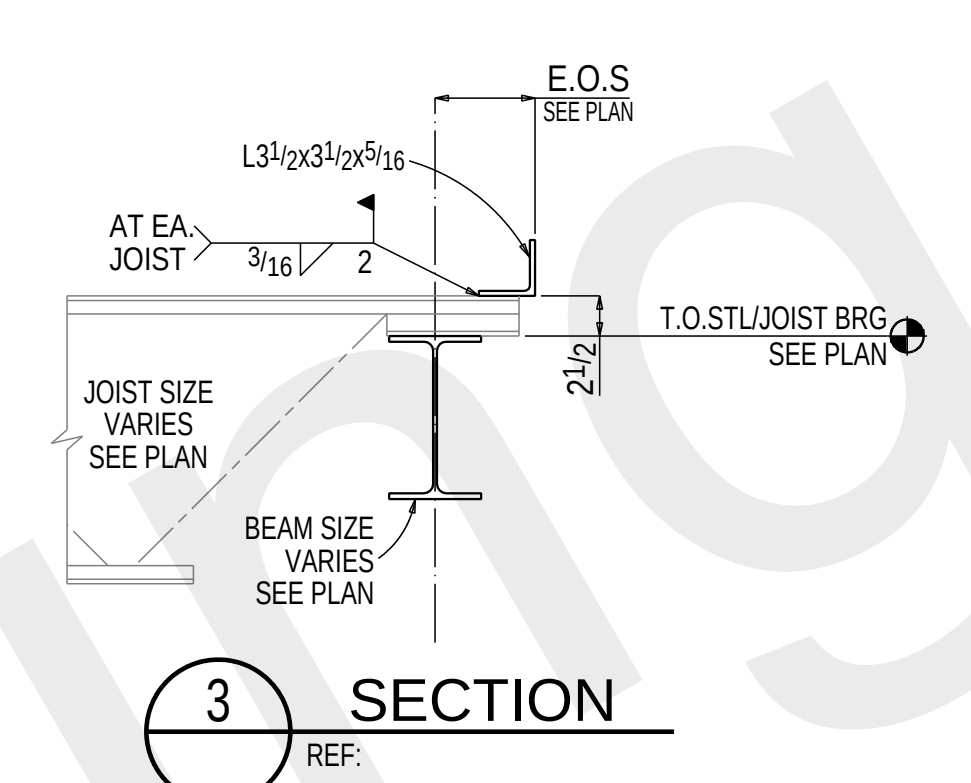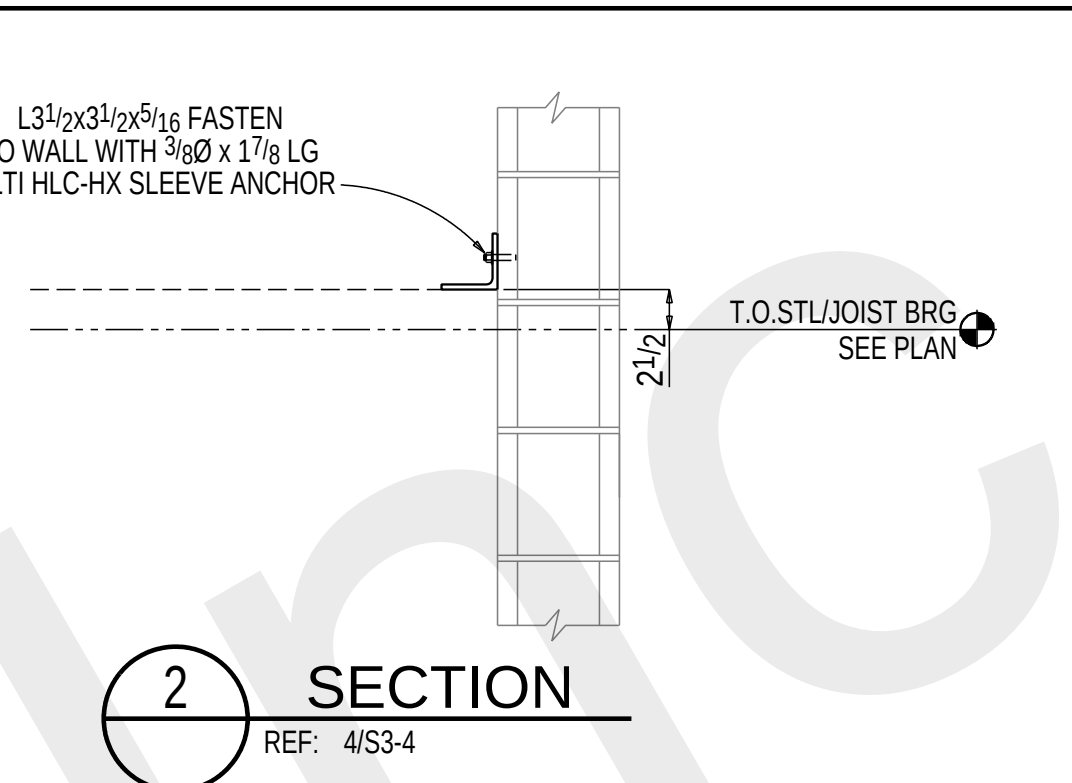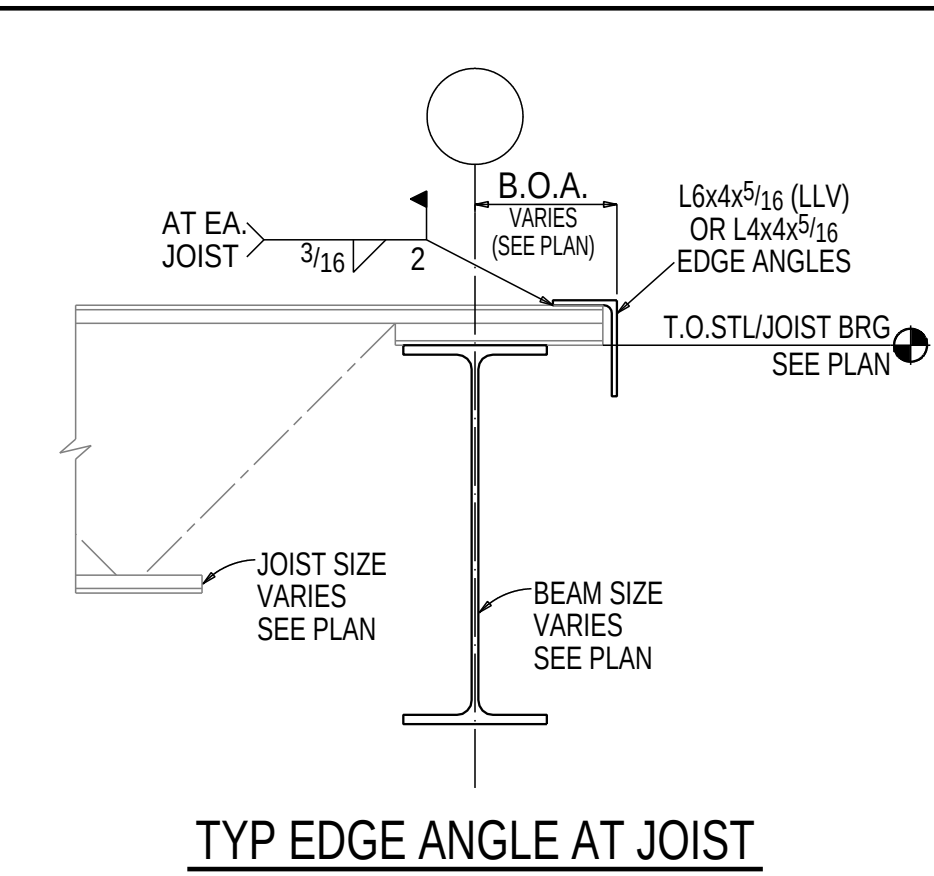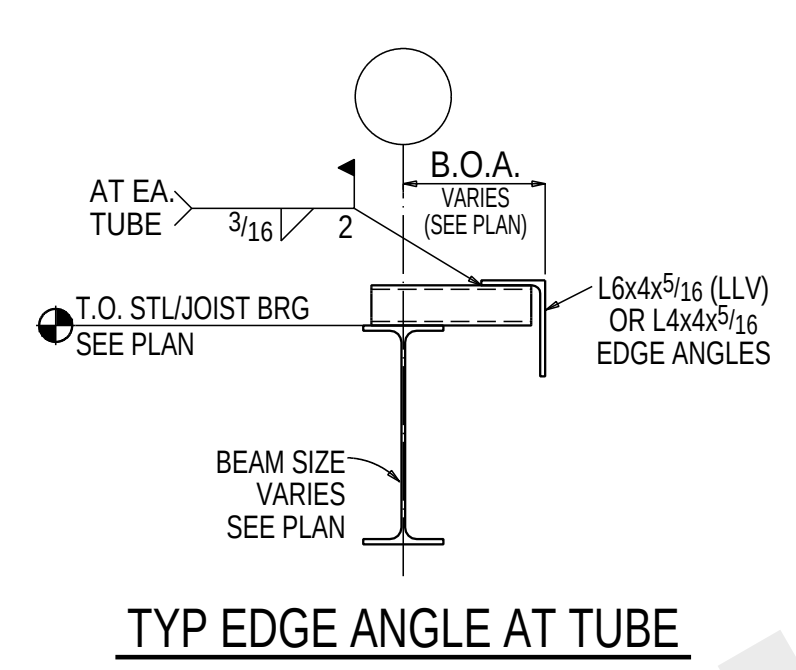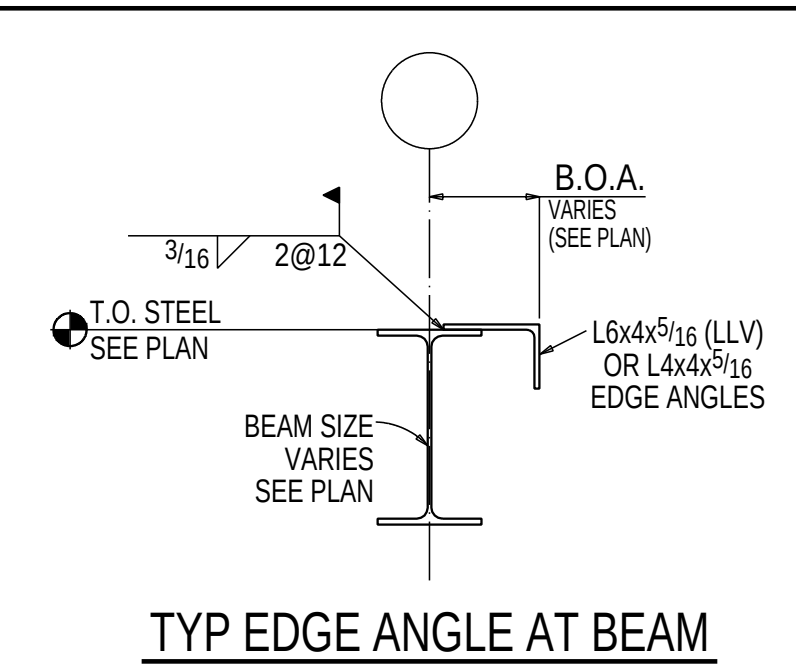


NOTE:
SEE SHEET E401 & E402
FOR BRACING ELEVATIONS.

DRAWINGS PREPARED BY:
GLOBAL DETAILING, INC.
JOB #: 14-473

0	Jan 16 2015	FOR FABRICATION/FIELD	MC
A	Dec 24 2014	FOR APPROVAL	MC
REV	DATE	DESCRIPTION	BY

		Mull Iron 10 MULL DRIVE RITTMAN, OHIO 44270	
JOB NAME		GATEWAY BUILDING AT PARK WEST	
JOB ADDRESS			
ARCH/ENG.		HASENSTAB ARCHITECTS	
CUSTOMER		TESTA COMPANIES	
CONTRACTOR		TESTA COMPANIES	
DESCRIPTION		2ND FLOOR FRAMING	
DETAILED	MC	DATE	12-2014
CHECKED	MPE		
Cont. No. C14800		Dwg. No. E400	

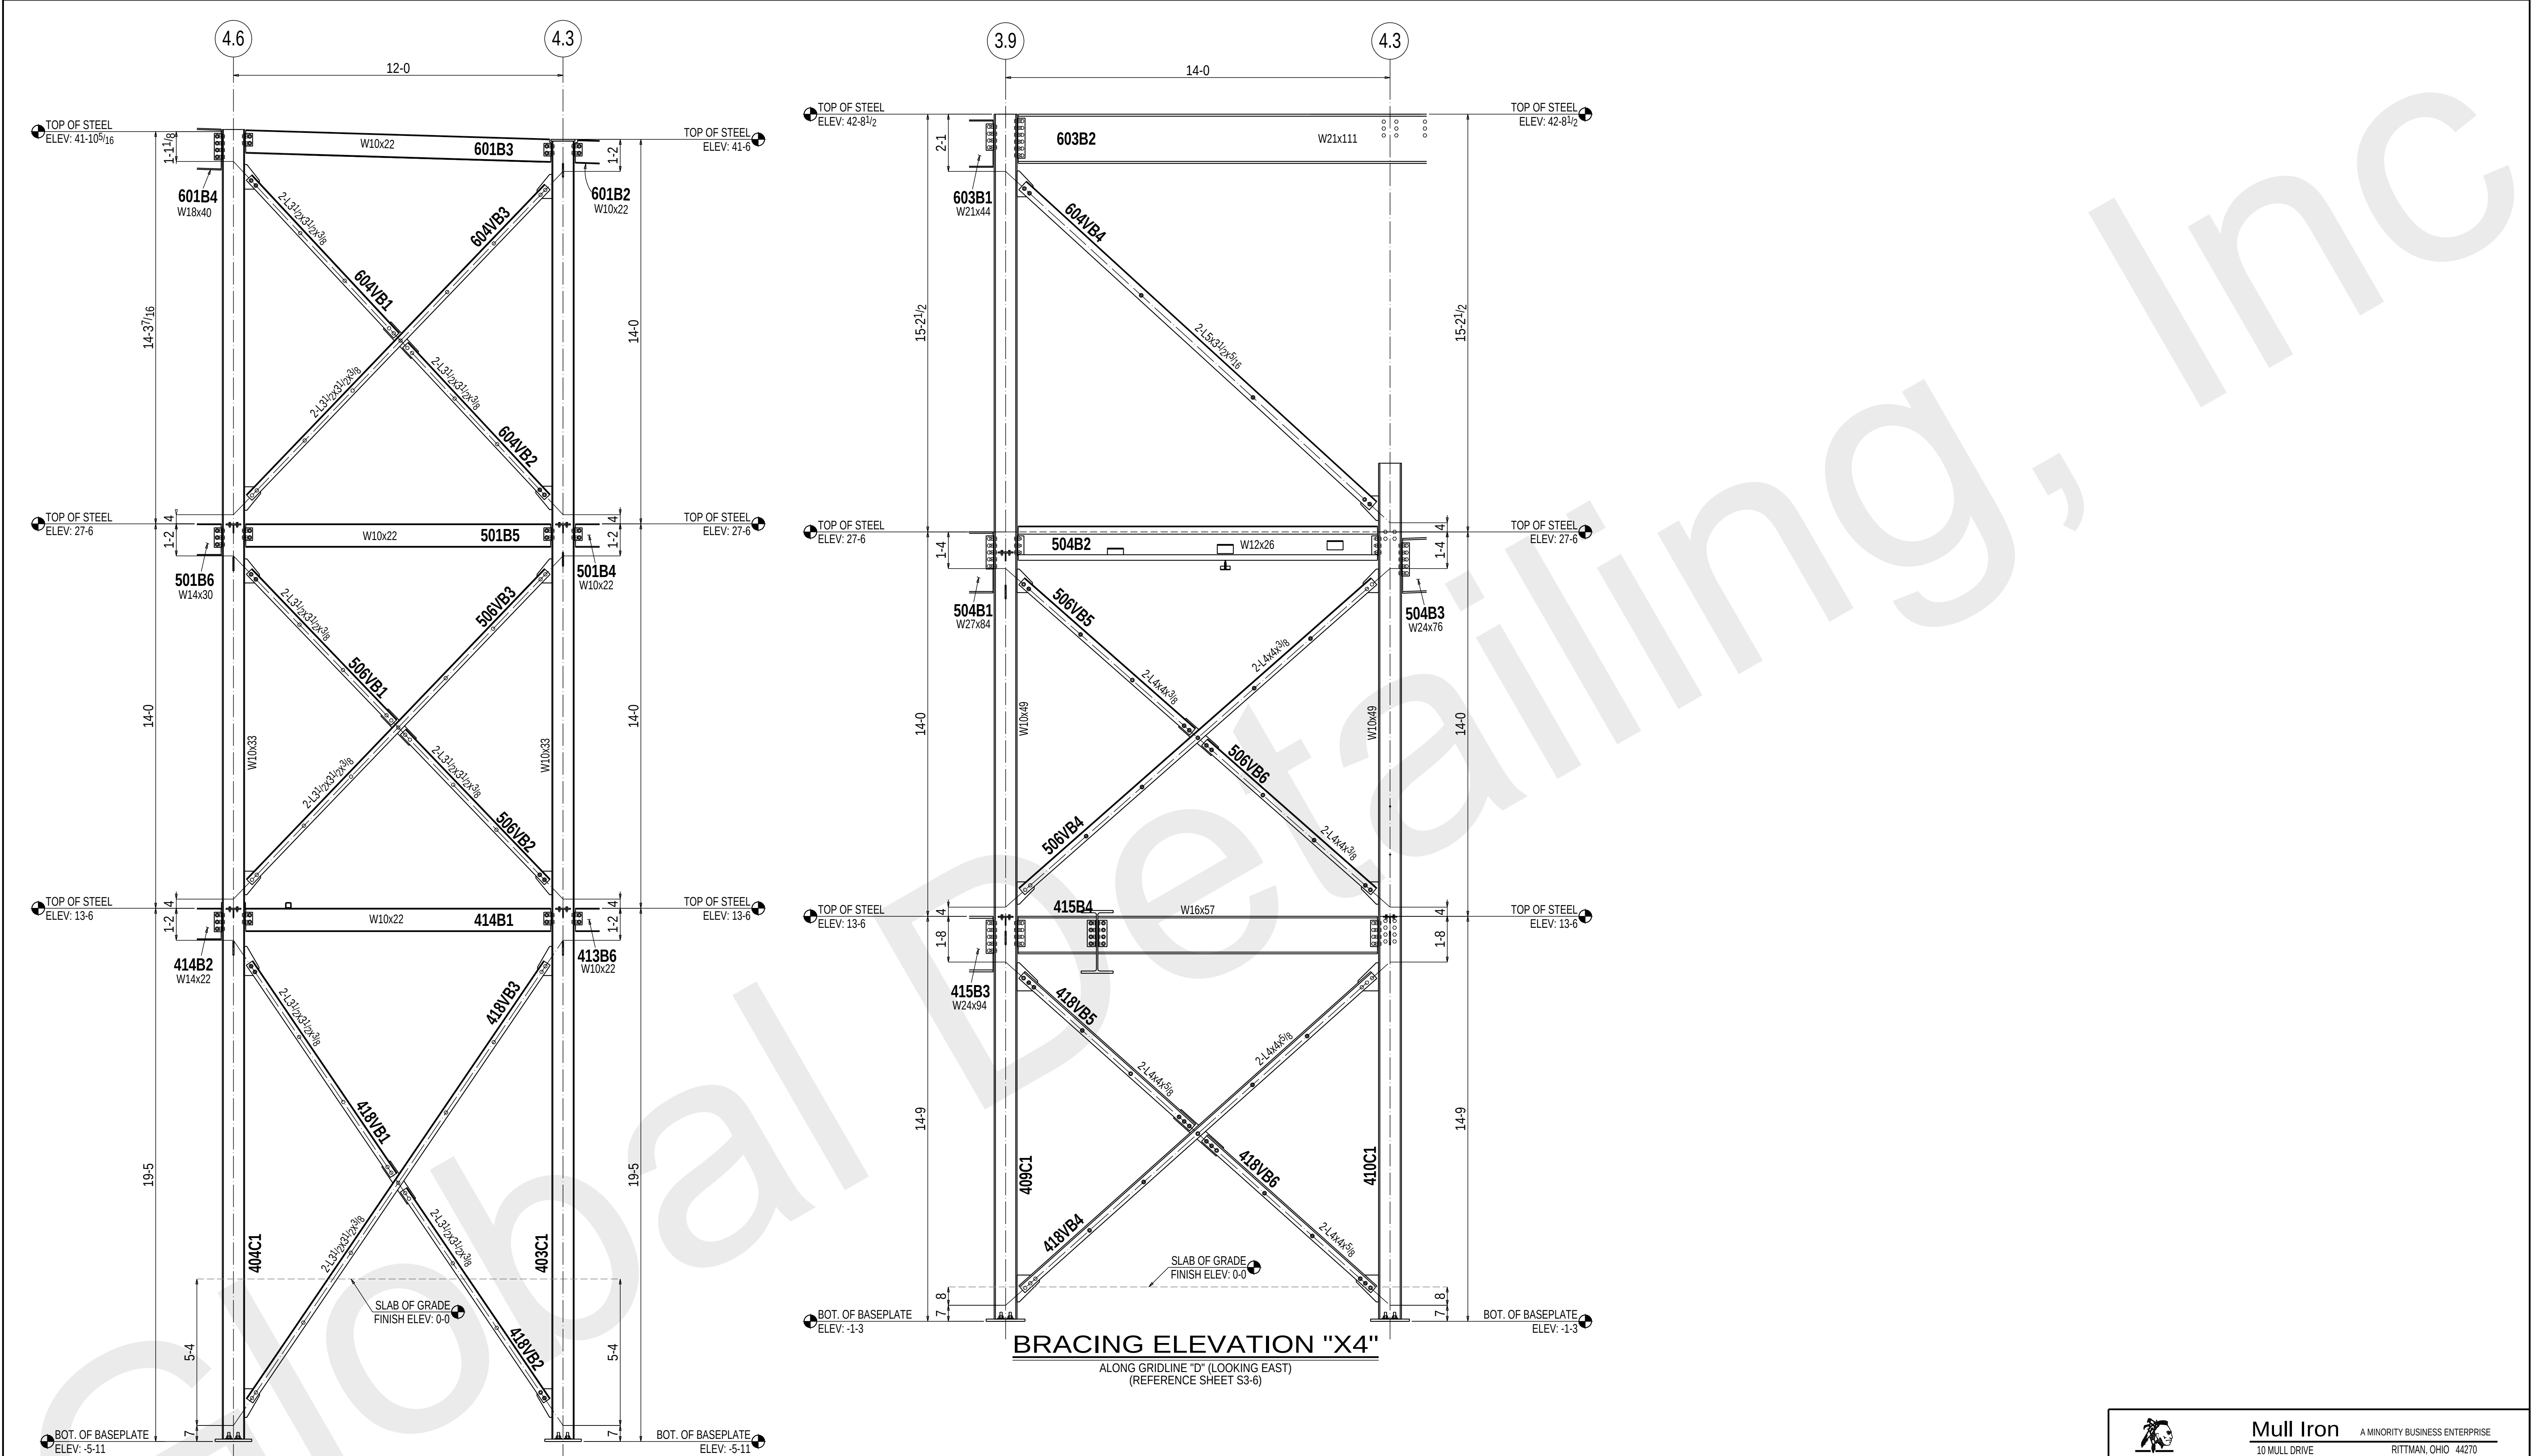


BRACING ELEVATION "X3"
ALONG GRIDLINE "B" (LOOKING WEST)
(REFERENCE SHEET S3-6)

BRACING ELEVATION "X4"
ALONG GRIDLINE "D" (LOOKING EAST)
(REFERENCE SHEET S3-6)

DRAWINGS PREPARED BY:
GLOBAL DETAILING, INC.
JOB #: 14-473

0	Jan 16 2015	FOR FABRICATION/FIELD	MC
A	Dec 24 2014	FOR APPROVAL	MC
REV	DATE	DESCRIPTION	BY

		Mull Iron		A MINORITY BUSINESS ENTERPRISE		
10 MULL DRIVE				RITTMAN, OHIO 44270		
JOB NAME		GATEWAY BUILDING AT PARK WEST				
JOB ADDRESS		-				
ARCH./ENG.		HASENSTAB ARCHITECTS				
CUSTOMER		TESTA COMPANIES				
CONTRACTOR		TESTA COMPANIES				
DESCRIPTION		VERTICAL BRACING ELEVATIONS				
DETAILED		MC	DATE	12-2014	CHECKED	MPE
Cont. No. C14800			Dwg. No. E401			

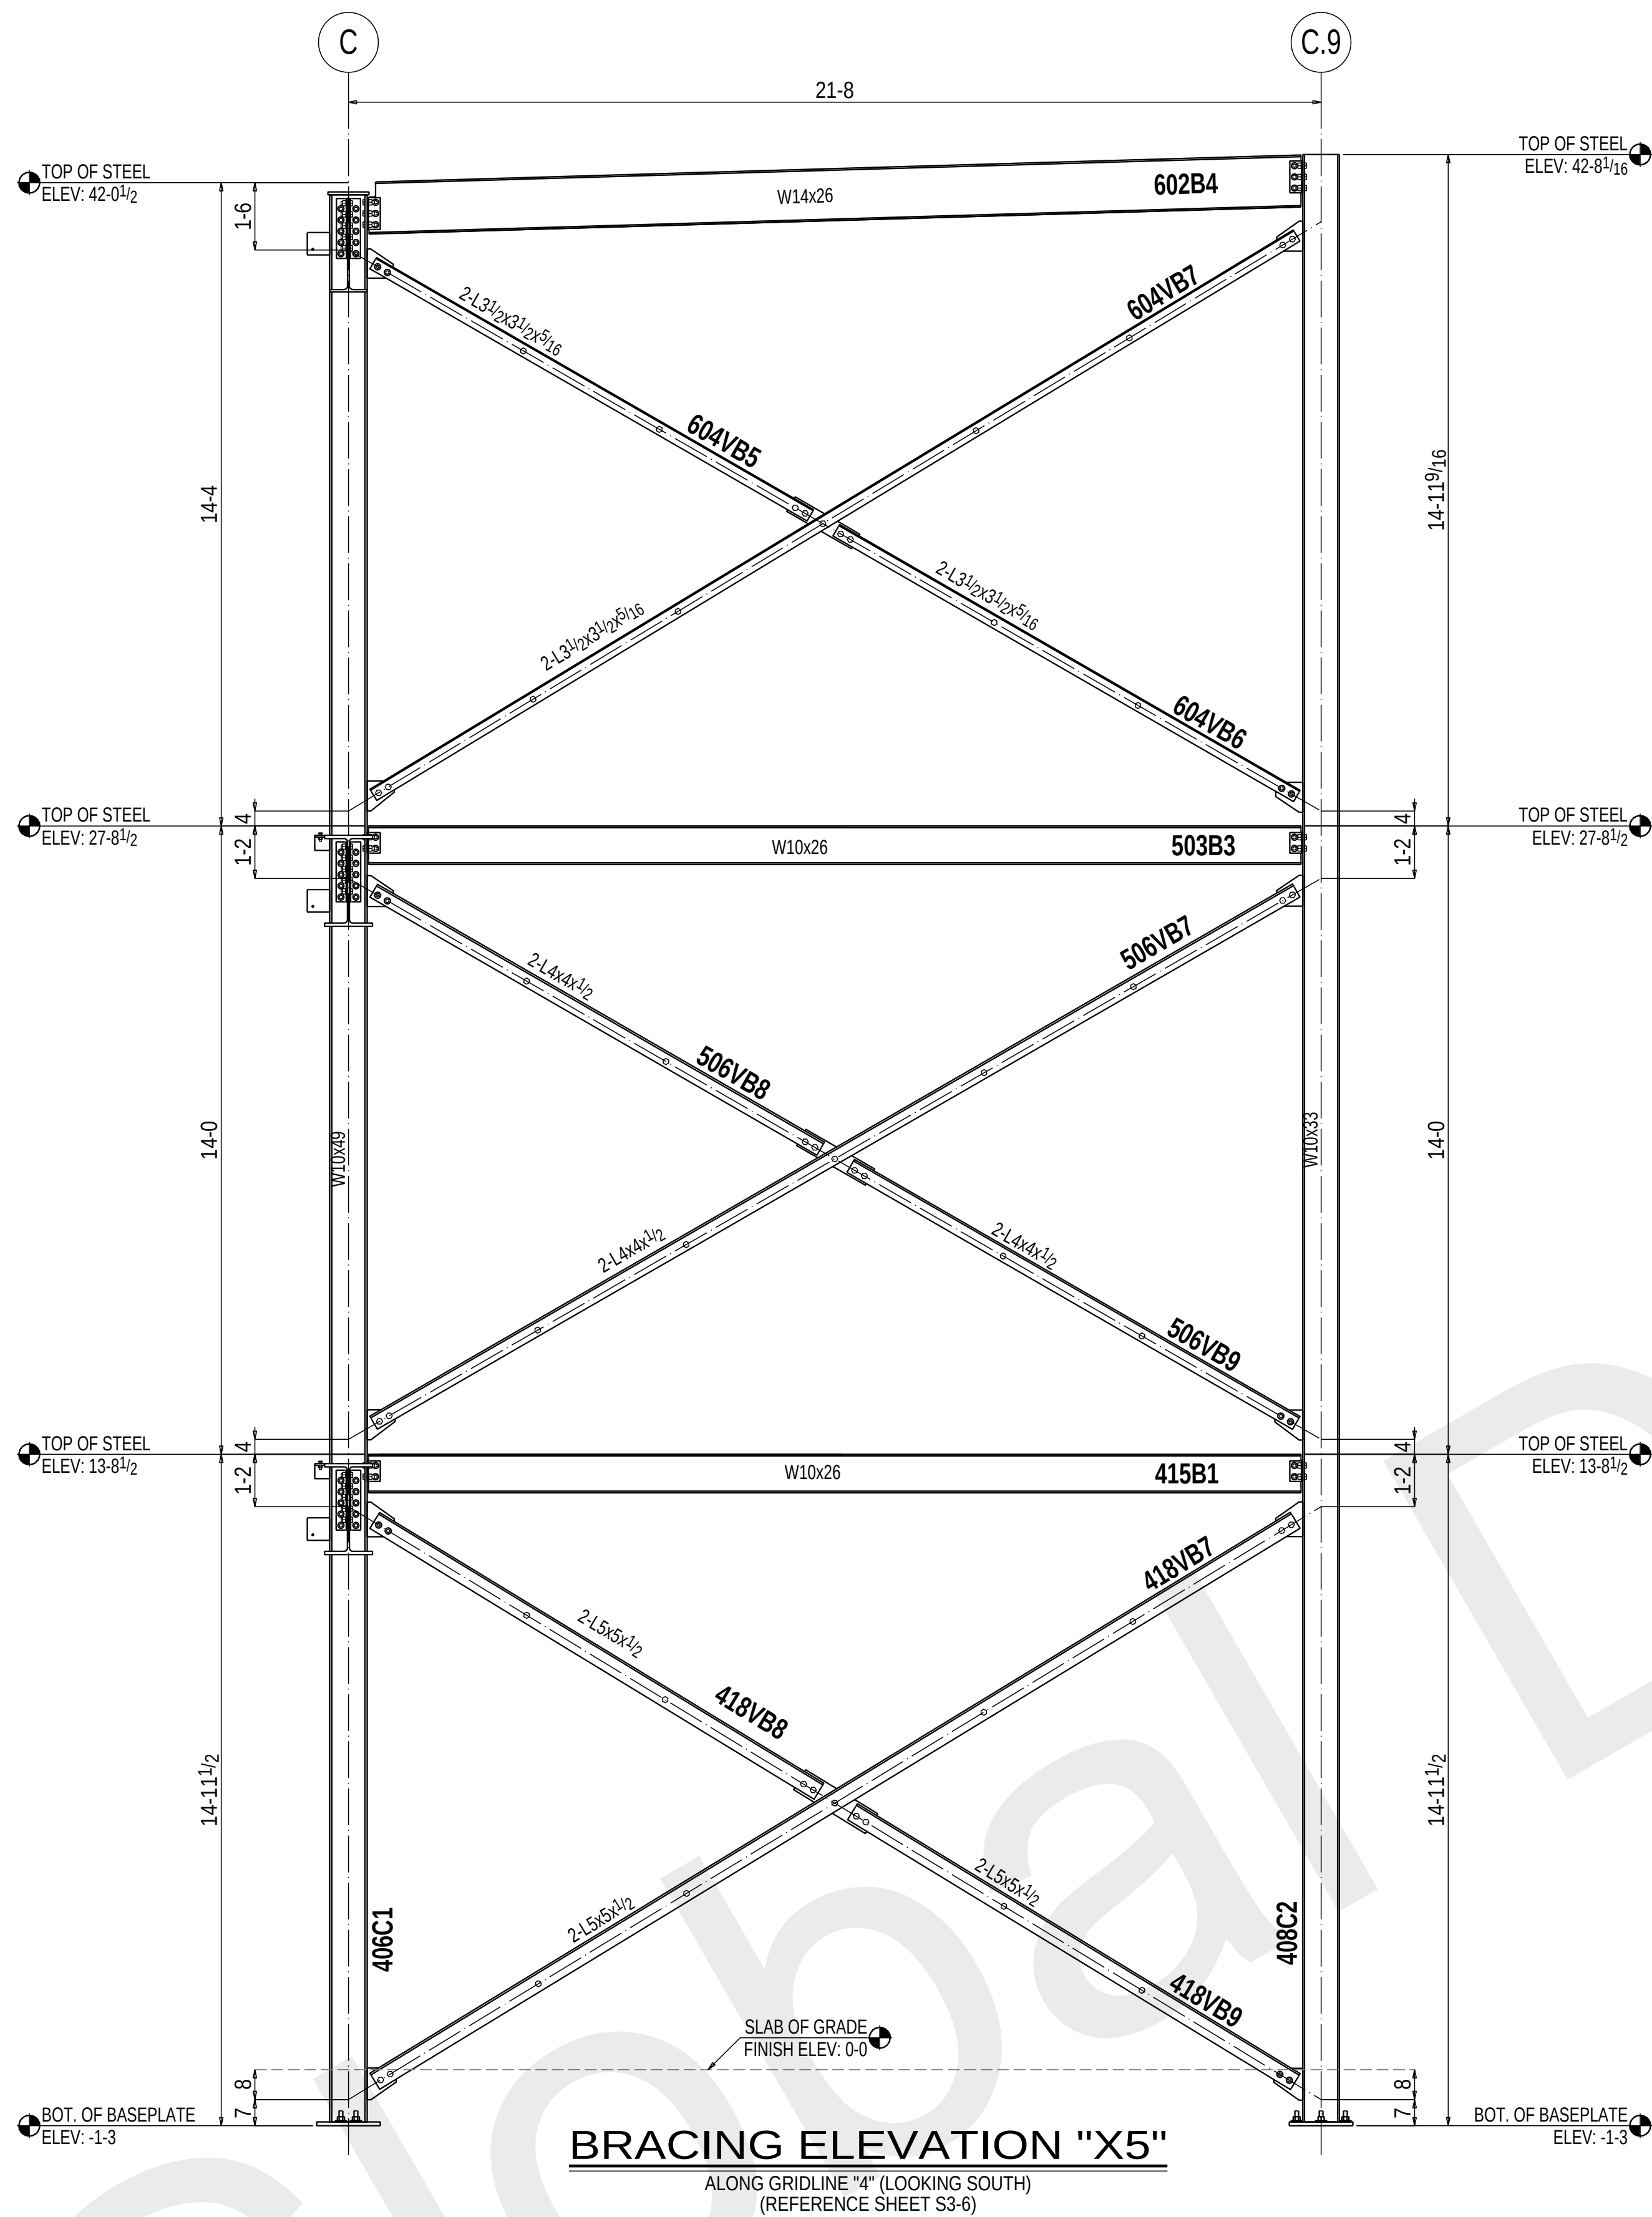


BRACING ELEVATION "X5"
ALONG GRIDLINE "4" (LOOKING SOUTH)
(REFERENCE SHEET S3-6)

DRAWINGS PREPARED BY:
GLOBAL DETAILING, INC.
JOB #: 14-473




0	Jan 16 2015	FOR FABRICATION/FIELD	MC
A	Dec 24 2014	FOR APPROVAL	MC
REV	DATE	DESCRIPTION	BY

		Mull Iron 10 MULL DRIVE RITTMAN, OHIO 44270		A MINORITY BUSINESS ENTERPRISE
JOB NAME		GATEWAY BUILDING AT PARK WEST		
JOB ADDRESS		-		
ARCH./ENG.		HASENSTAB ARCHITECTS		
CUSTOMER		TESTA COMPANIES		
CONTRACTOR		TESTA COMPANIES		
DESCRIPTION		VERTICAL BRACING ELEVATIONS		
DETAILED	MC	DATE	12-2014	CHECKED MPE
Cont. No. C14800		Dwg. No. E402		

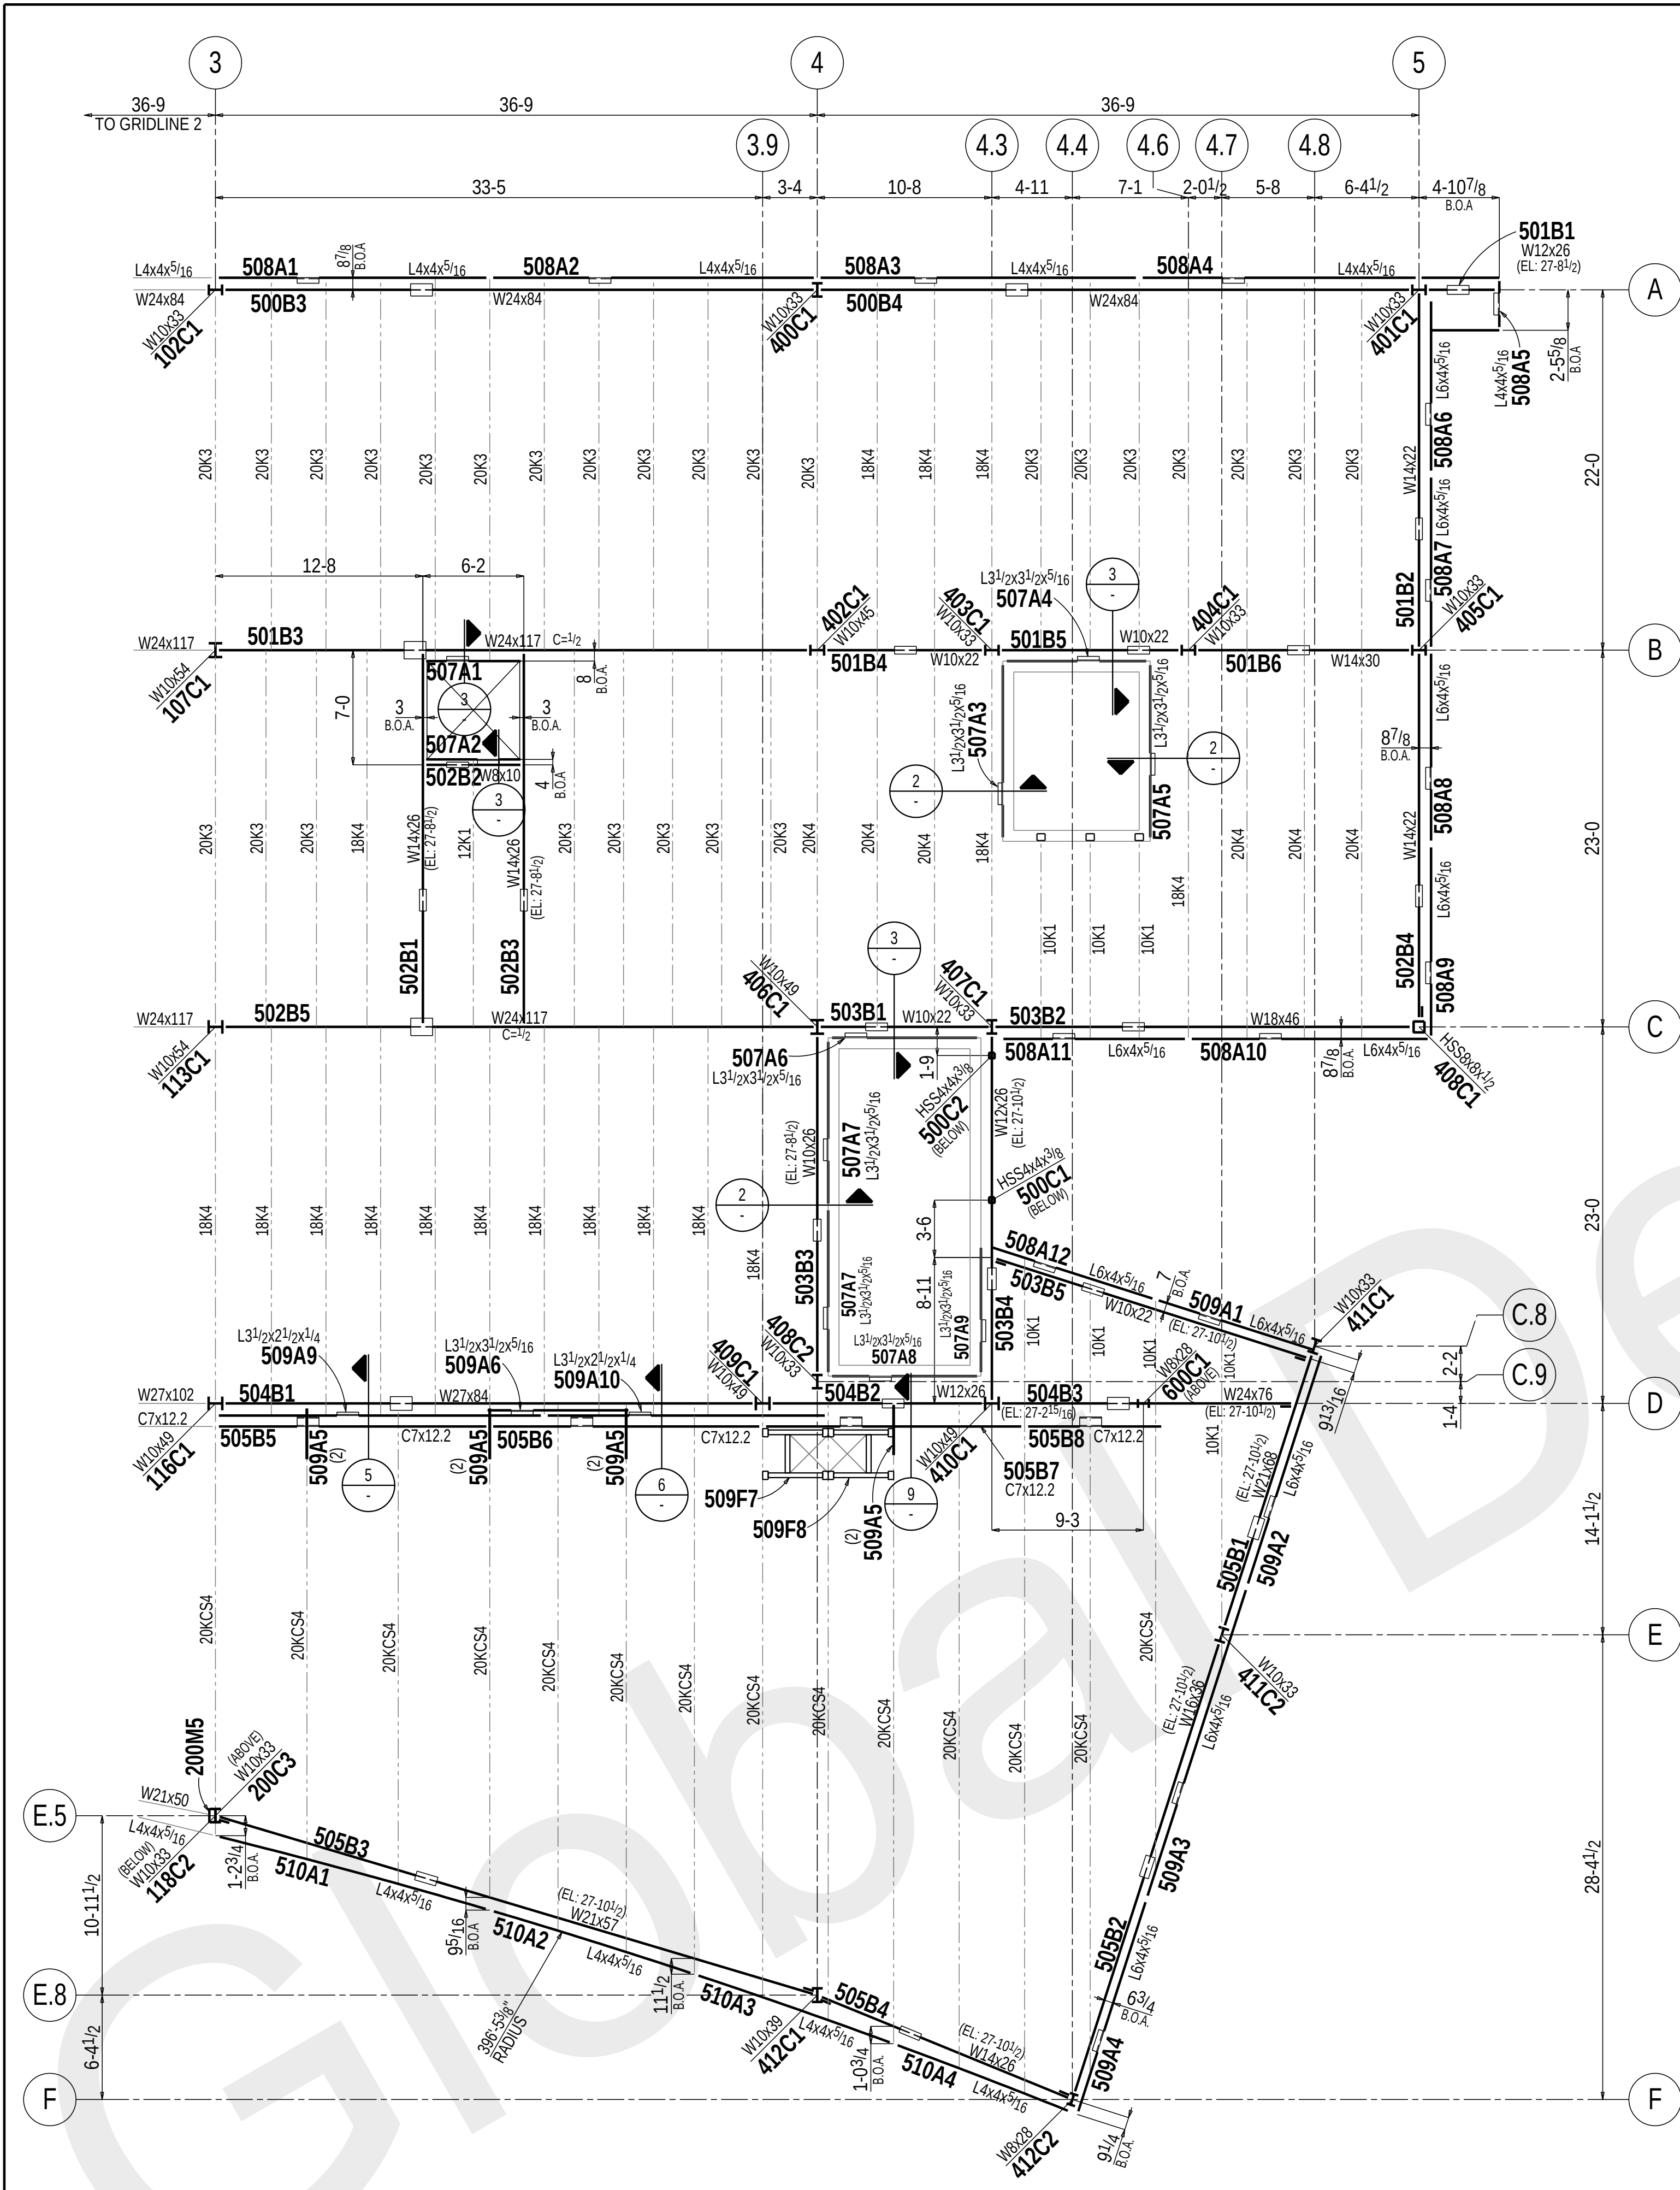

3rd FLOOR/ LOW ROOF
FRAMING PLAN

1) FINISH CONCRETE SLAB: ELEV. 28'-0"
2) T.O.S./JOIST BEARING ELEV. 27'-6" U.N.O.

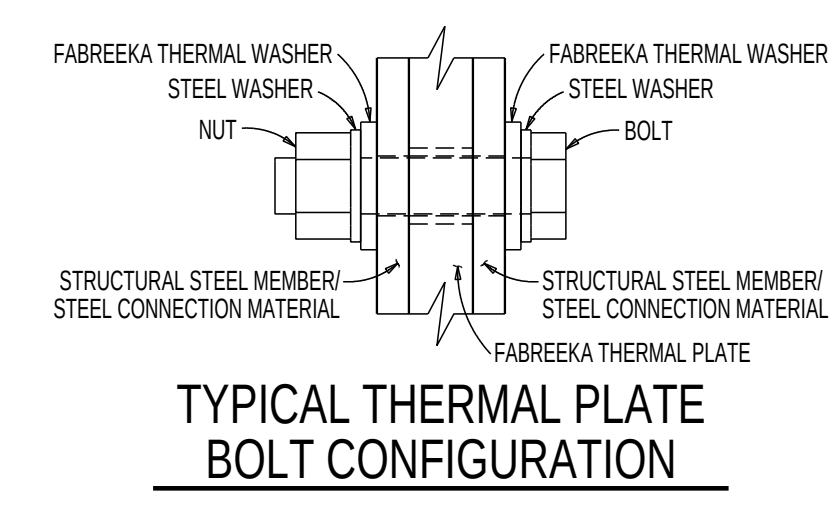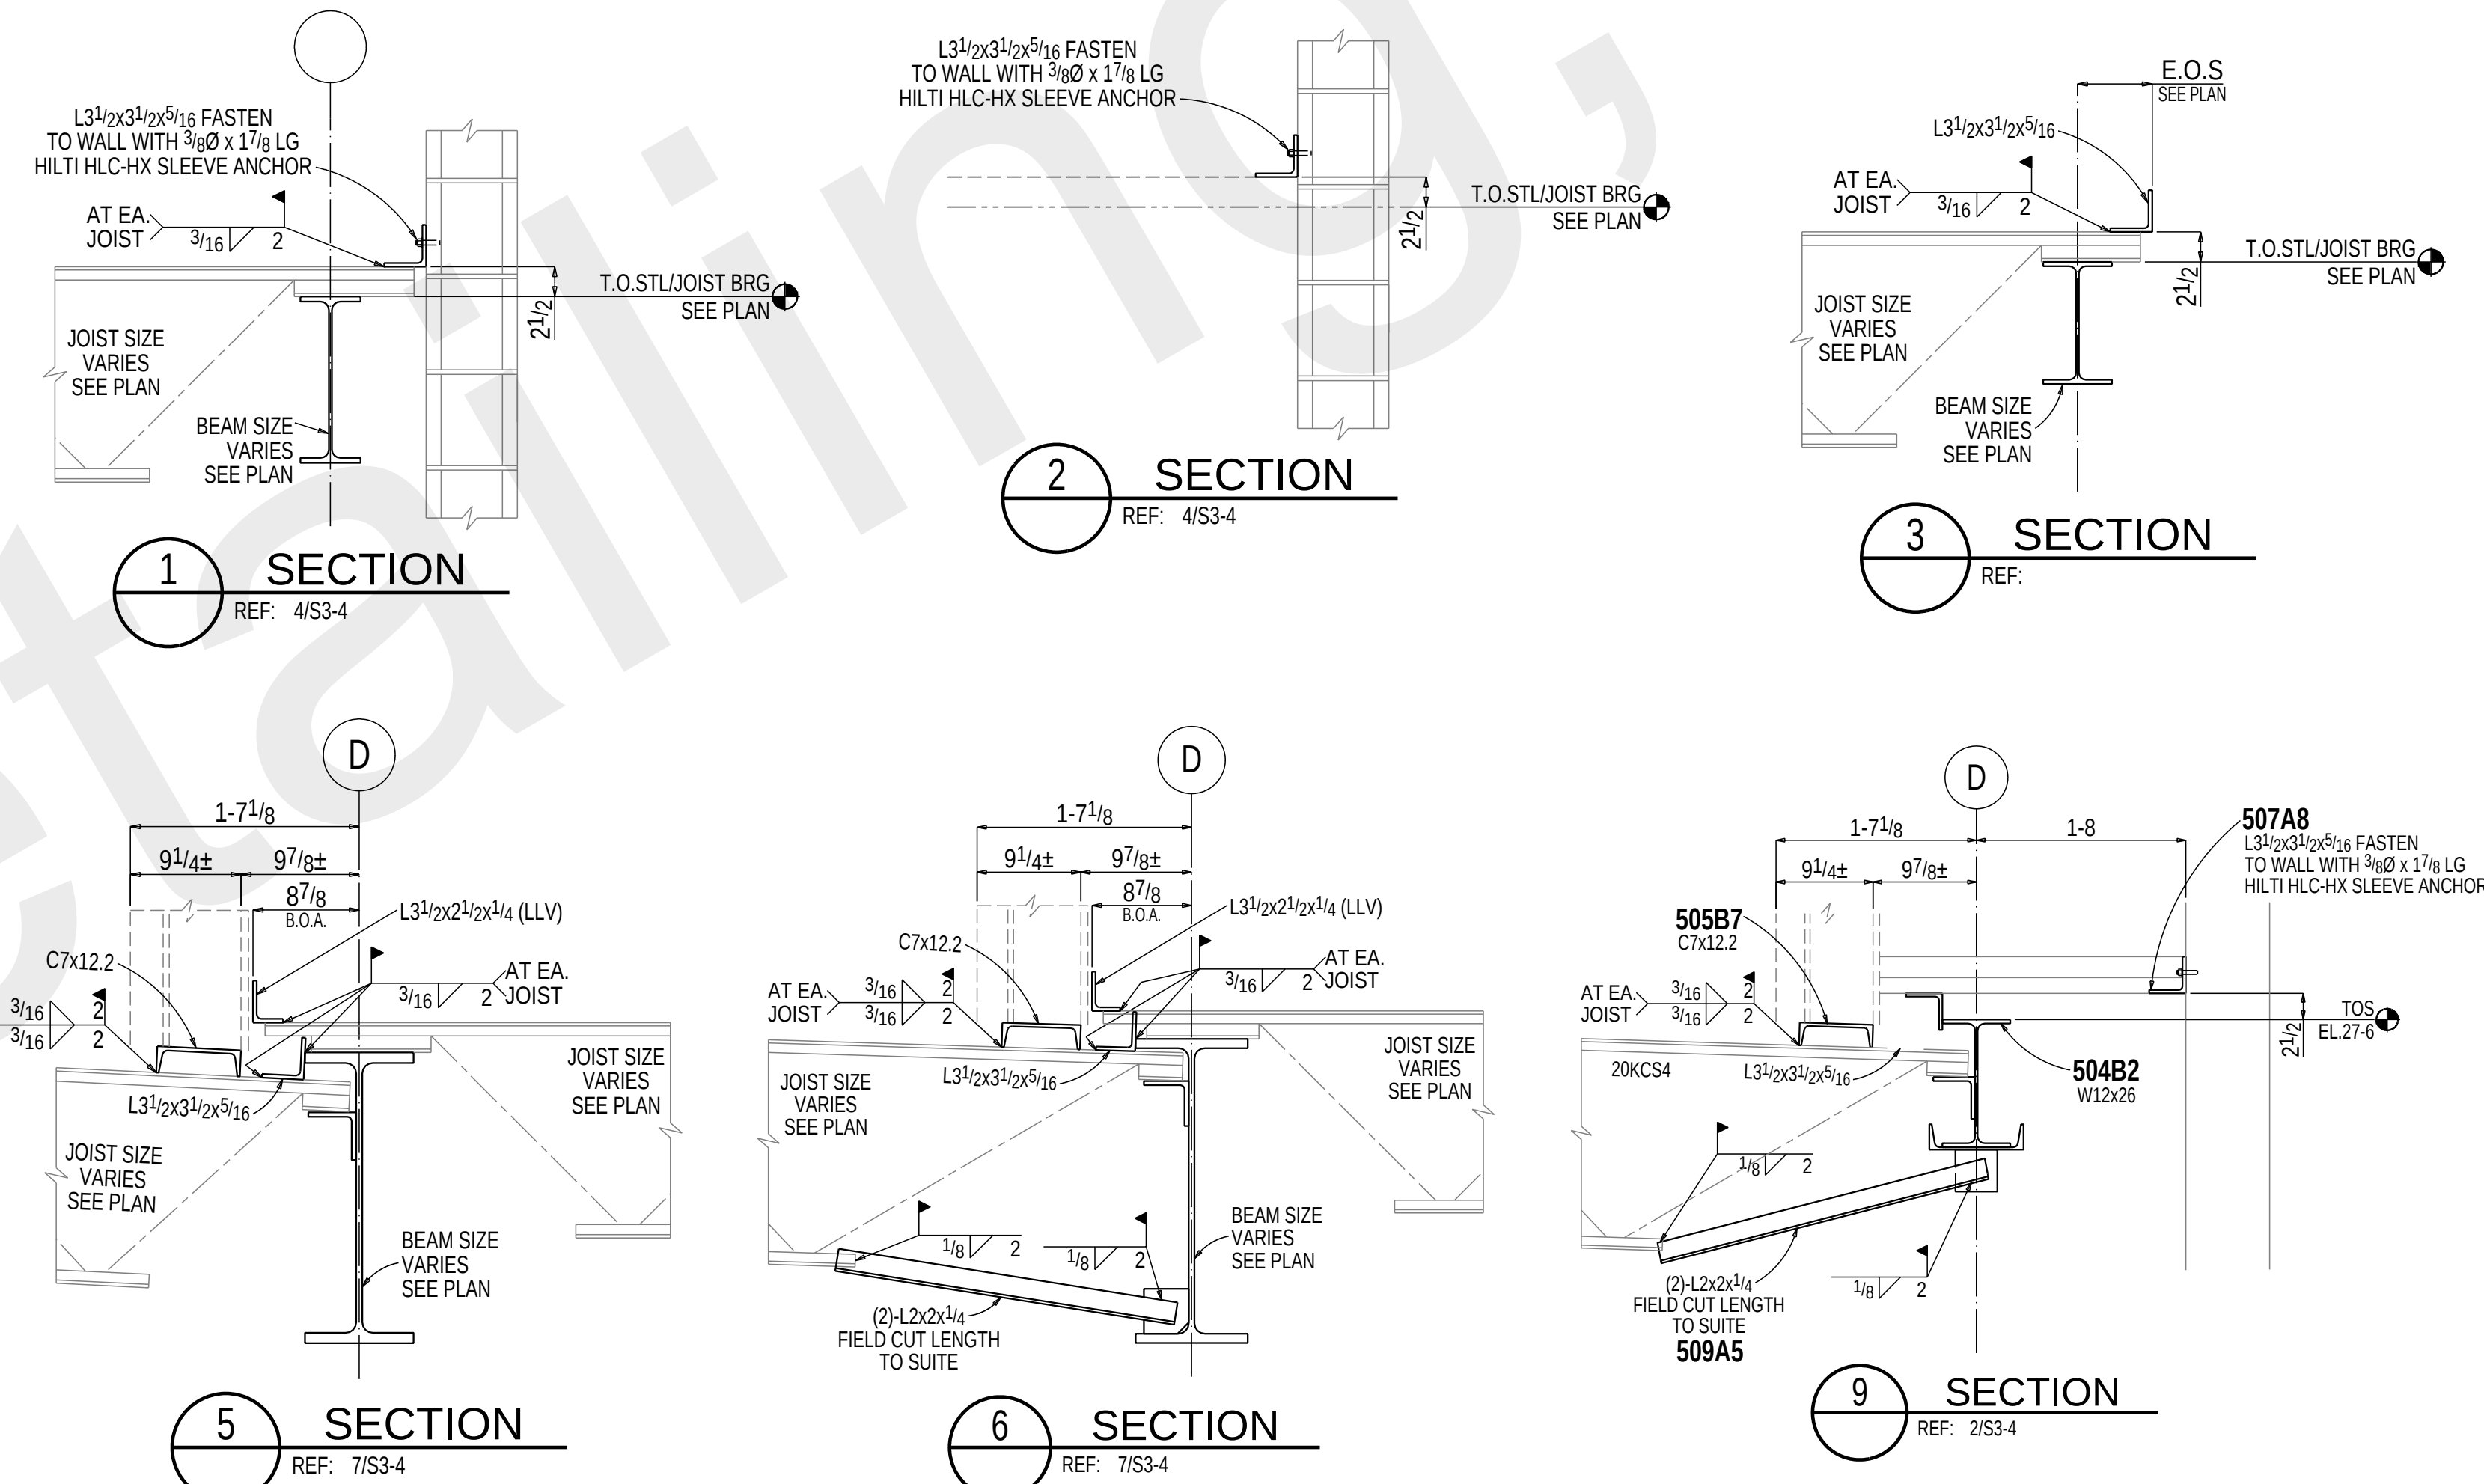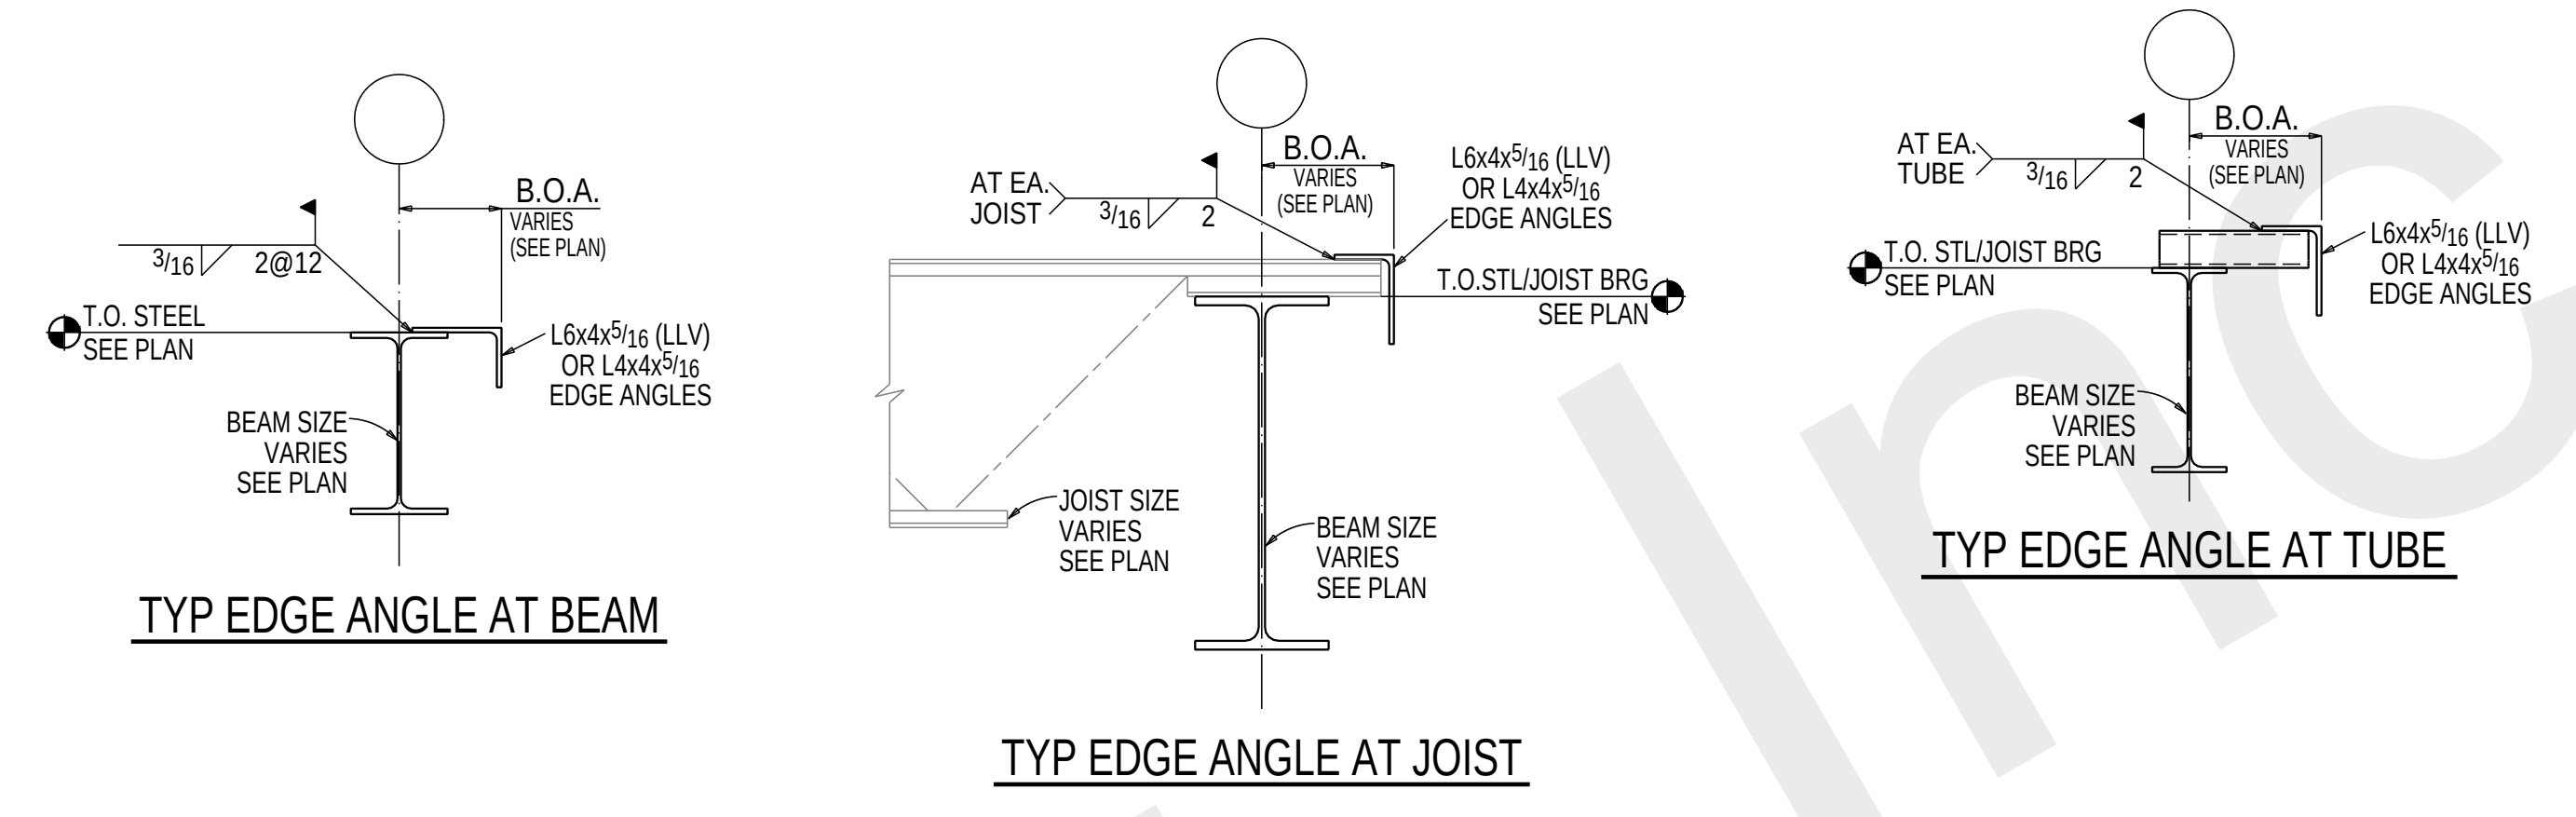


NOTE:
SEE SHEET E401 & E402
FOR BRACING ELEVATIONS






DRAWINGS PREPARED BY:
GLOBAL DETAILING, INC.
JOB #: 14-473

0	Jan 16 2015	FOR FABRICATION/FIELD	MC
A	Dec 24 2014	FOR APPROVAL	MC
REV	DATE	DESCRIPTION	BY

		Mull Iron		<u>A MINORITY BUSINESS ENTERPRISE</u>	
10 MULL DRIVE		RITTMAN, OHIO 44270			
JOB NAME		GATEWAY BUILDING AT PARK WEST			
JOB ADDRESS		-			
ARCH./ENG.		HASENSTAB ARCHITECTS			
CUSTOMER		TESTA COMPANIES			
CONTRACTOR		TESTA COMPANIES			
DESCRIPTION		3RD FLOOR/LOW ROOF FRAMING PLAN & SECTIONS			
DETAILED		MC	DATE	12-2014	CHECKED MPE
Cont. No. C14800		Dwg. No. E500			

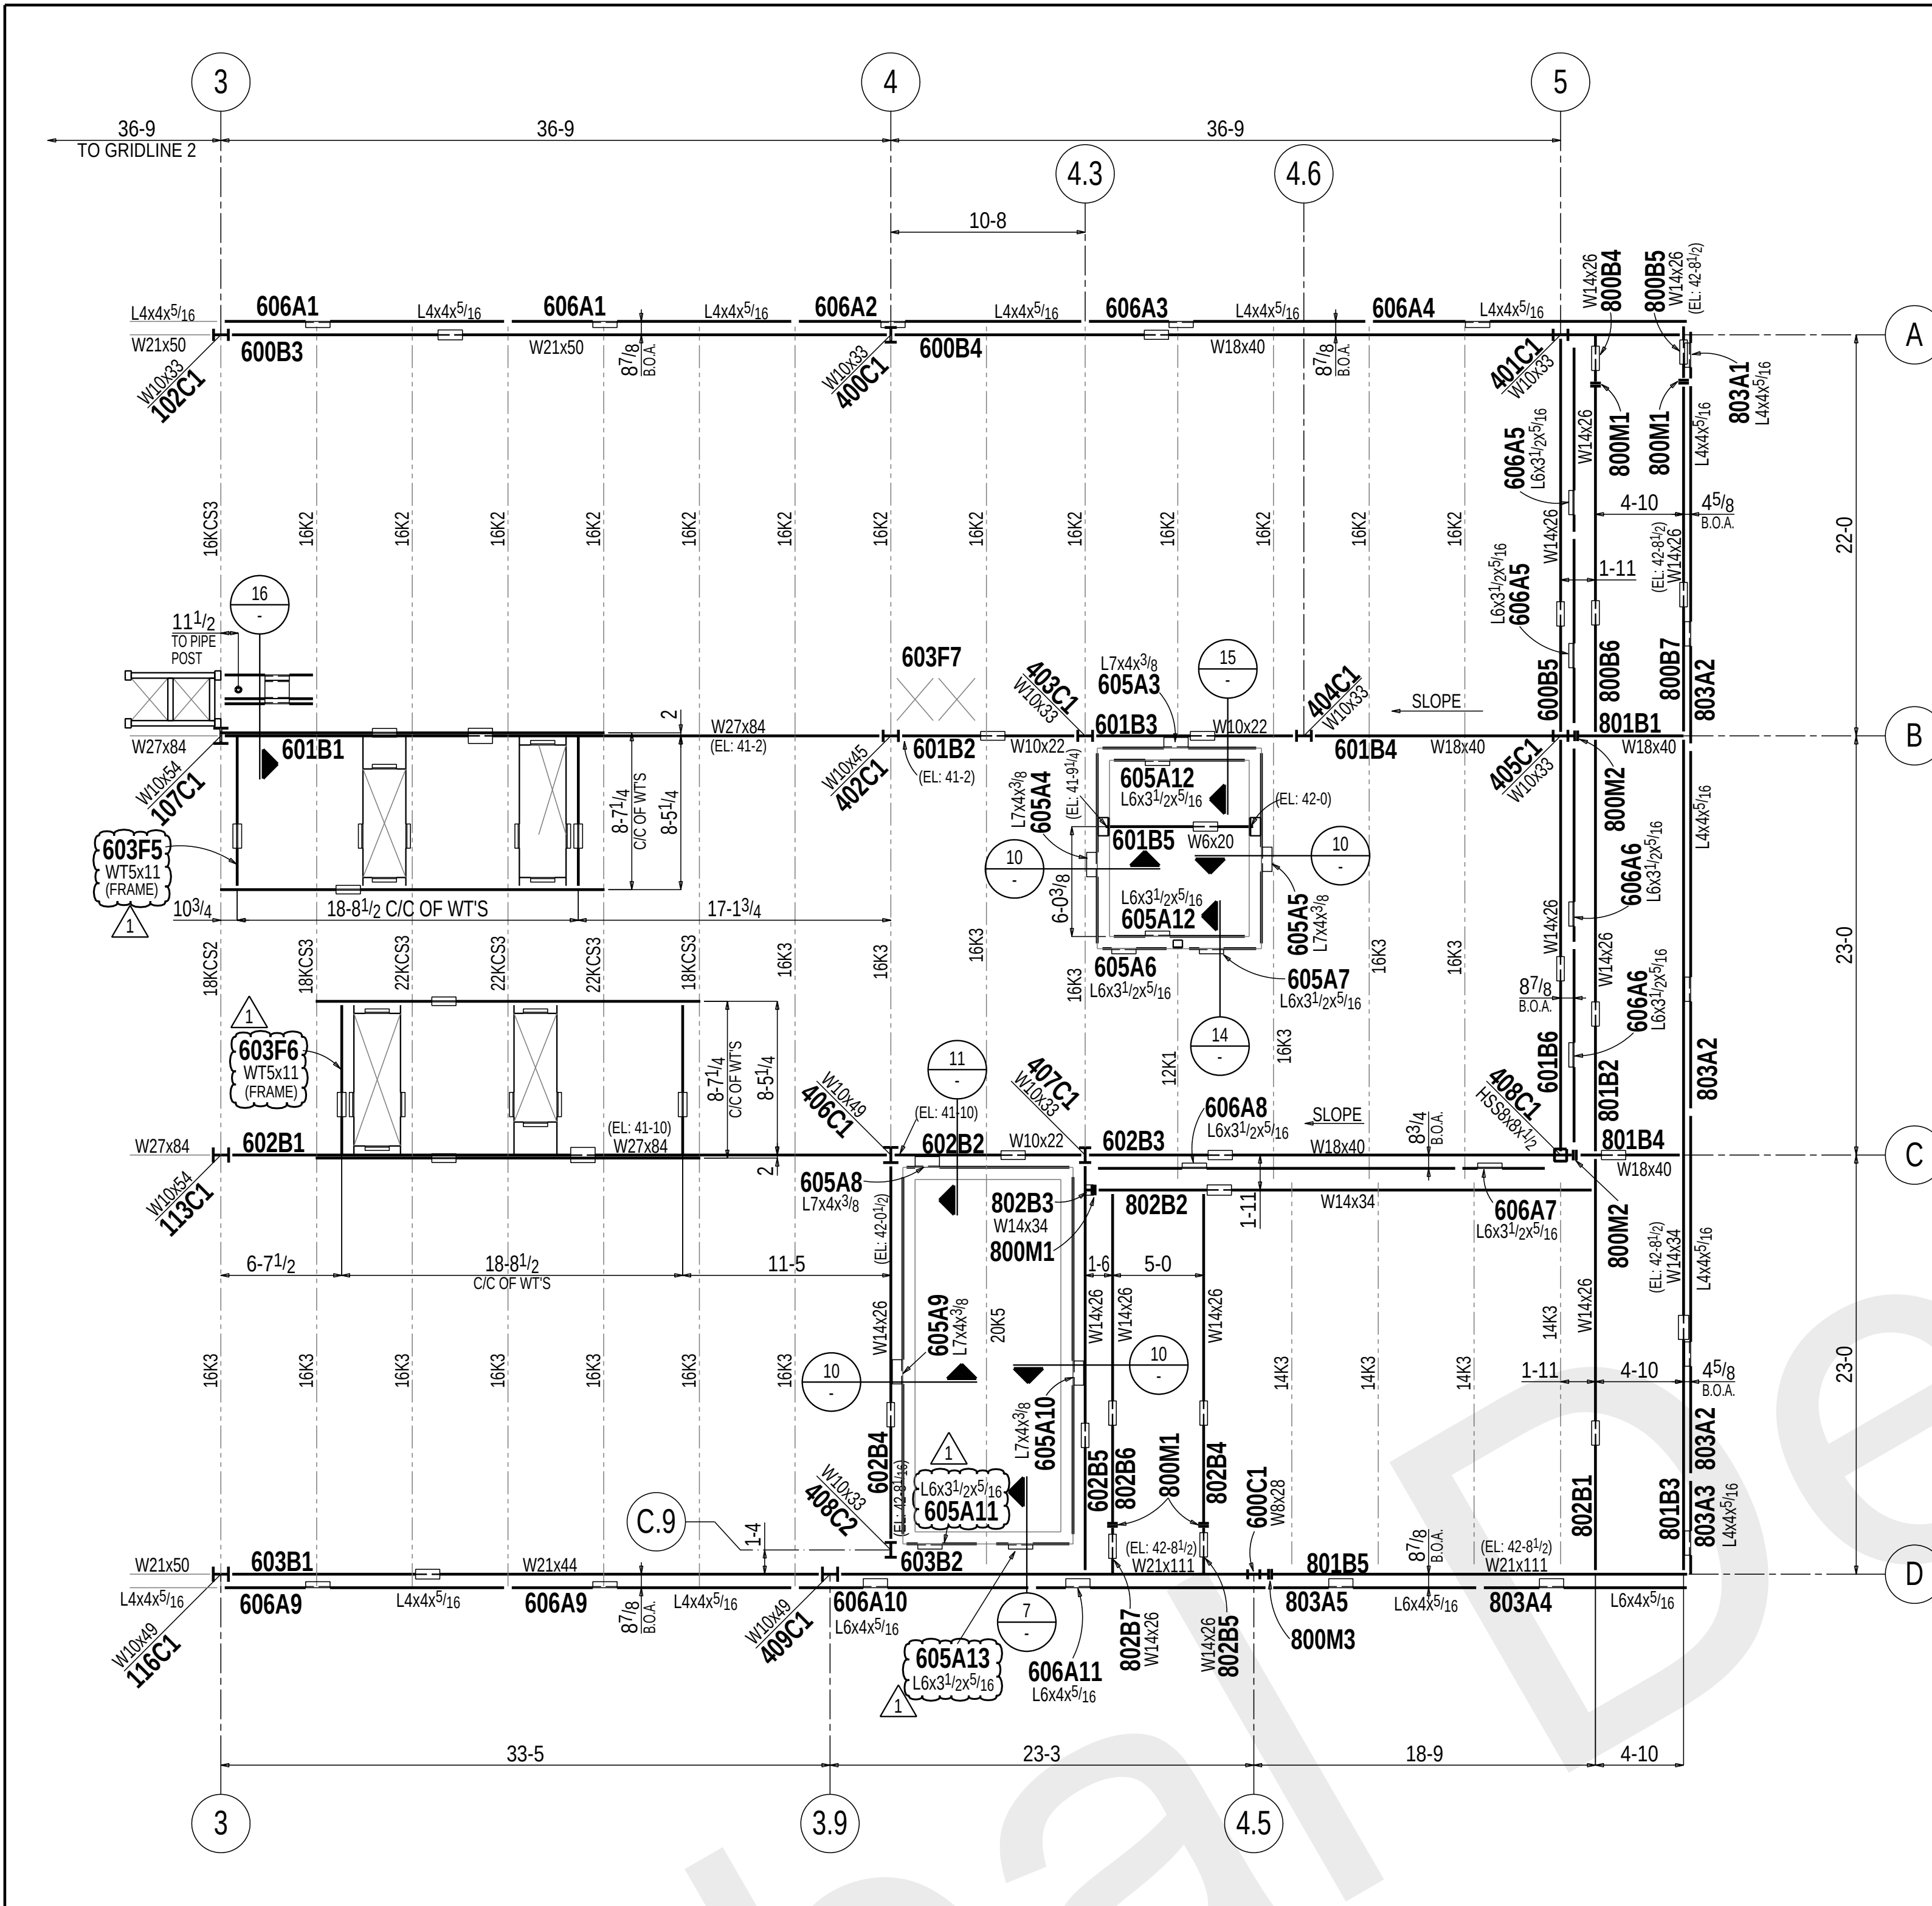

ROOF FRAMING PLAN
1) TOP OF STEEL JOIST BEARING ELEVATION: 42'-6" (U.N.)

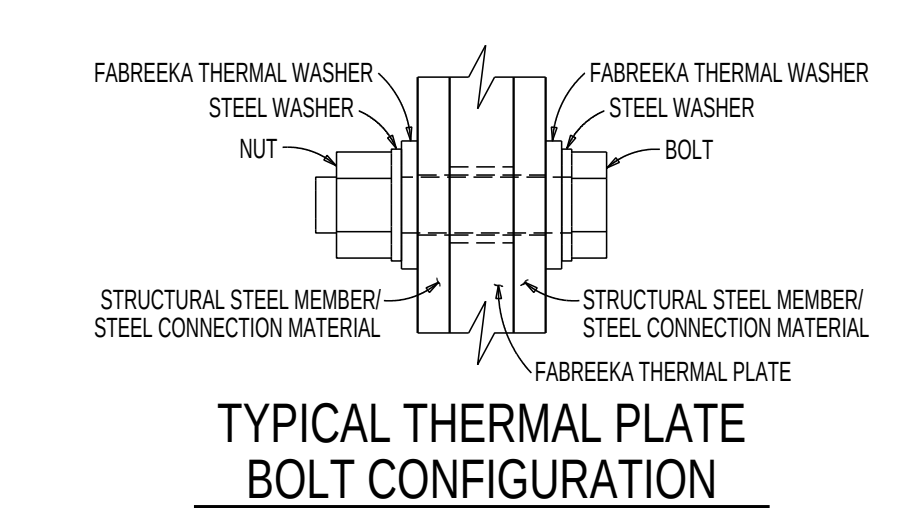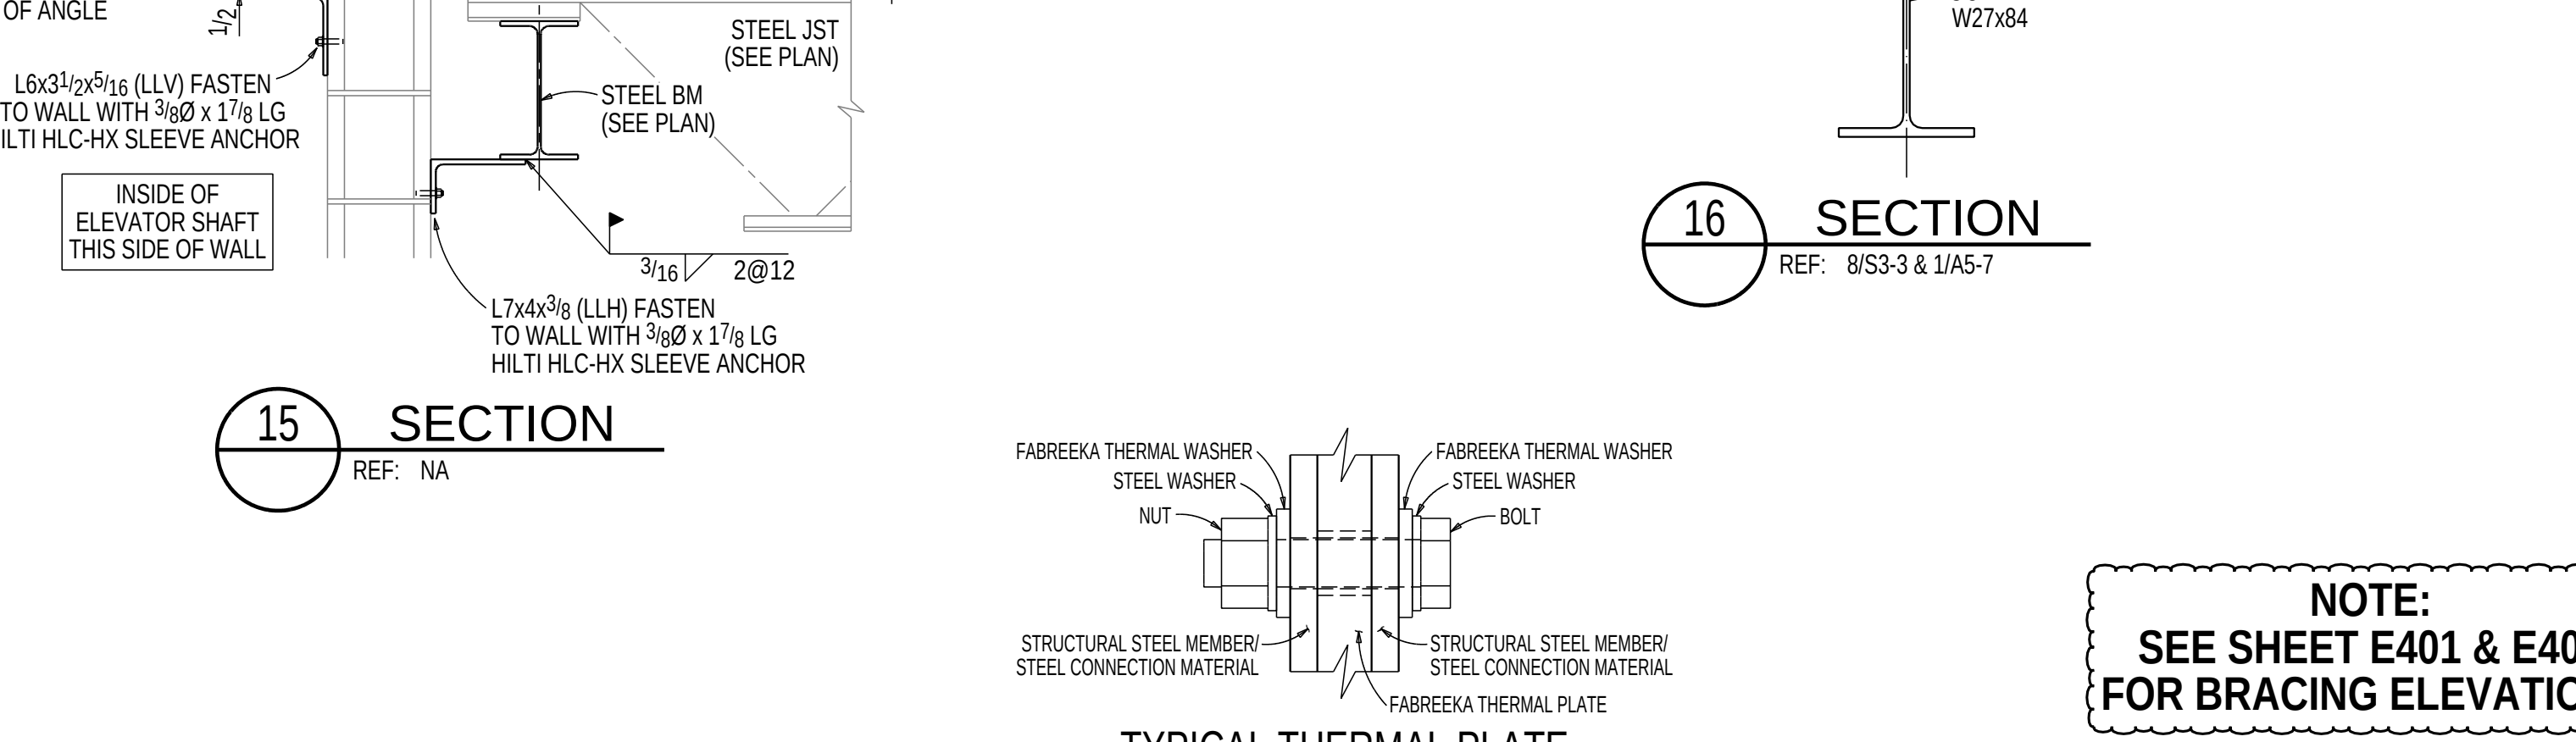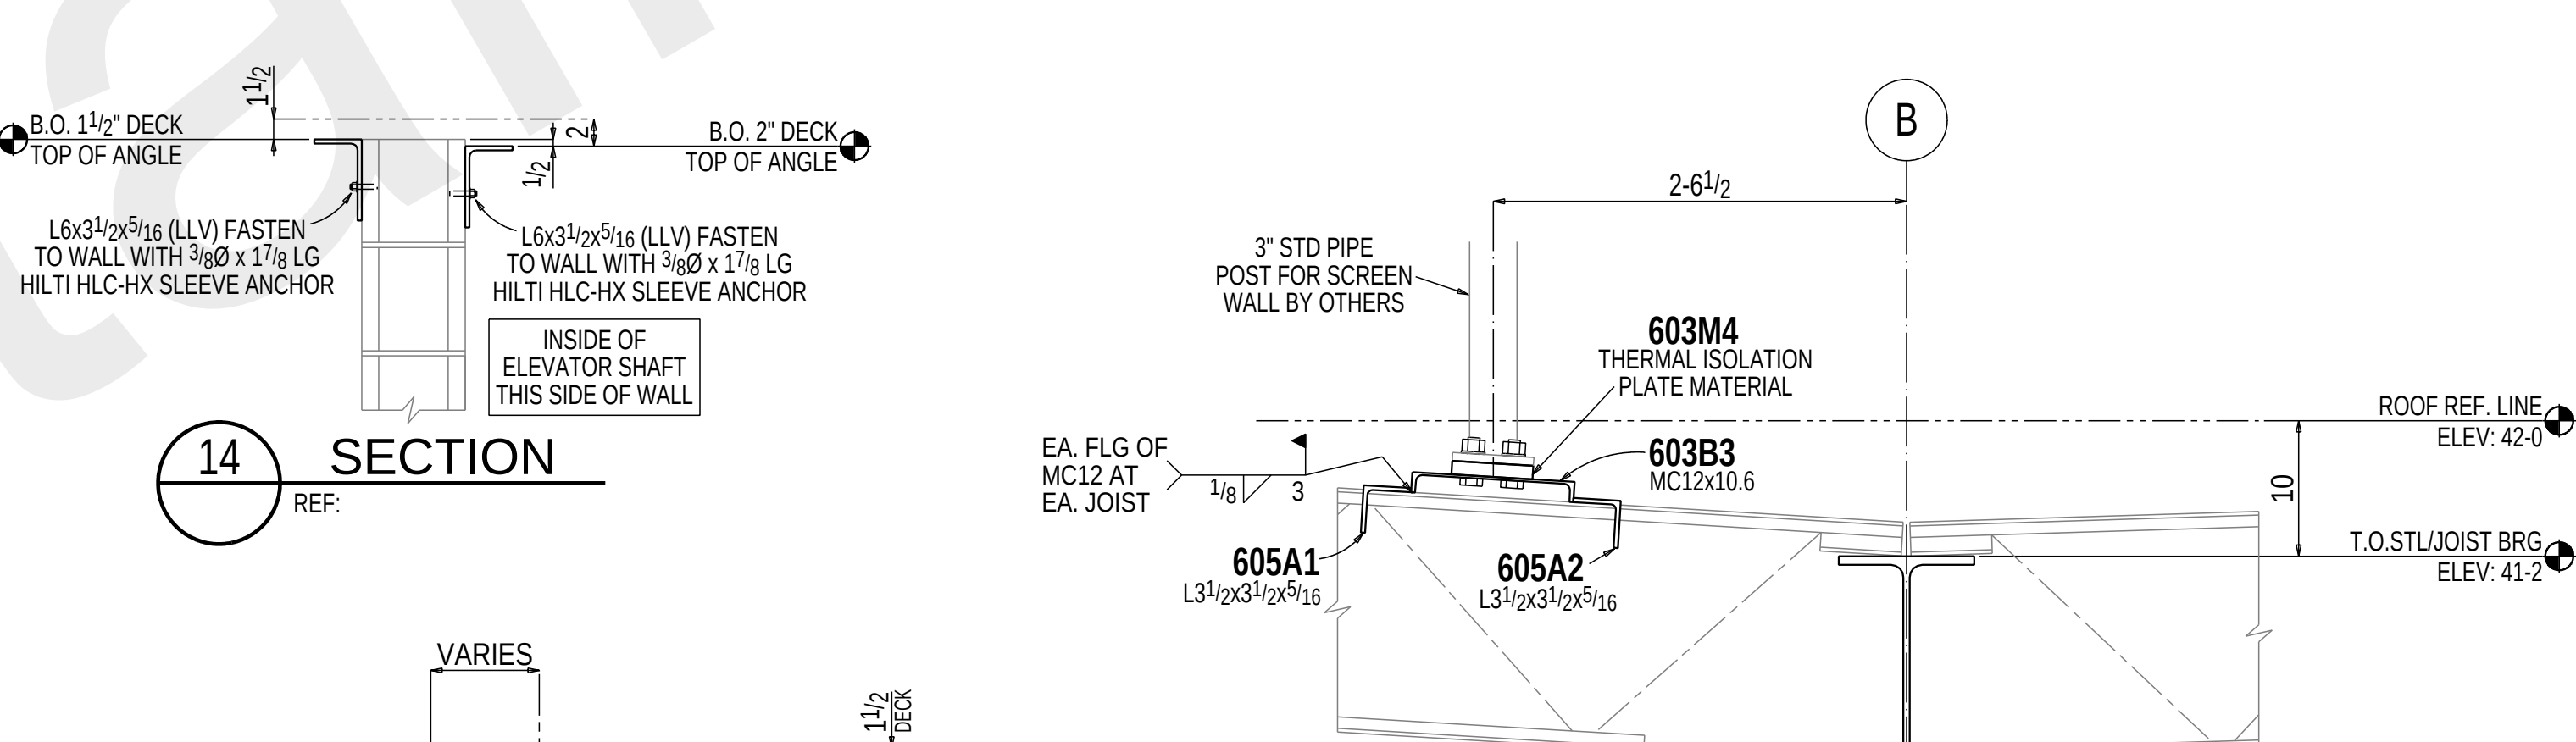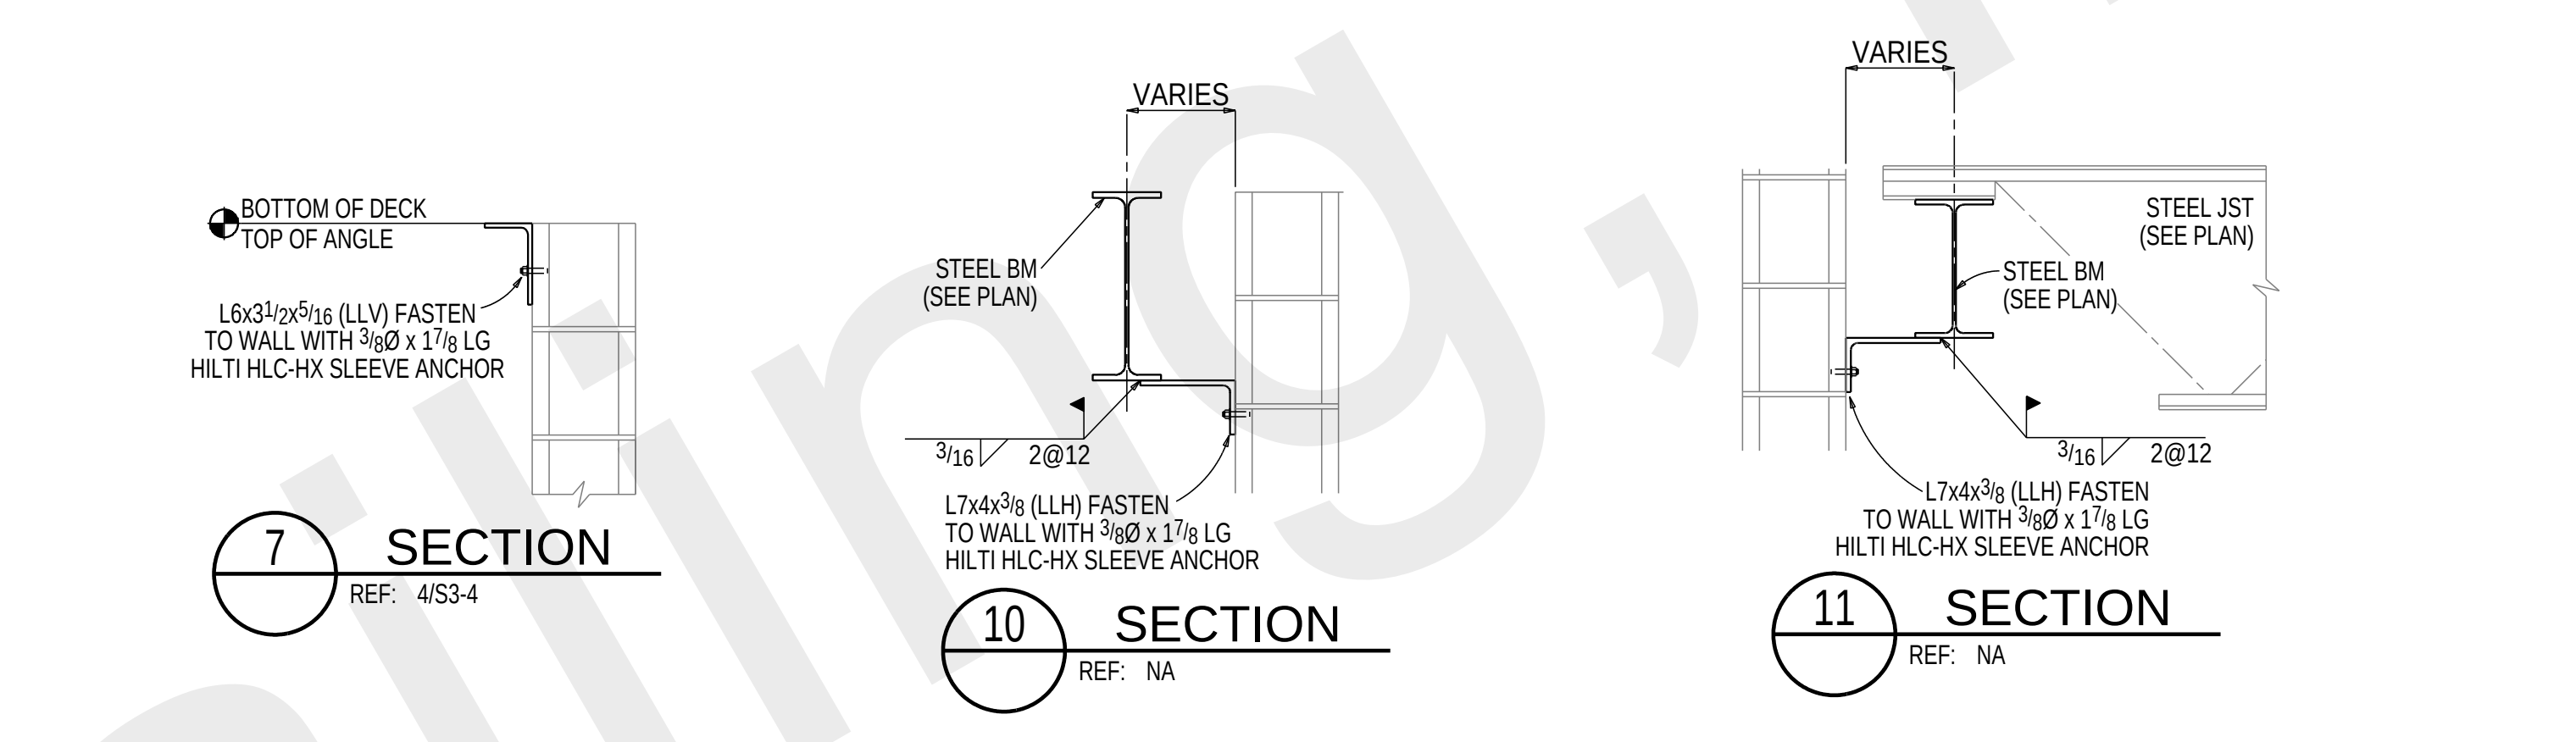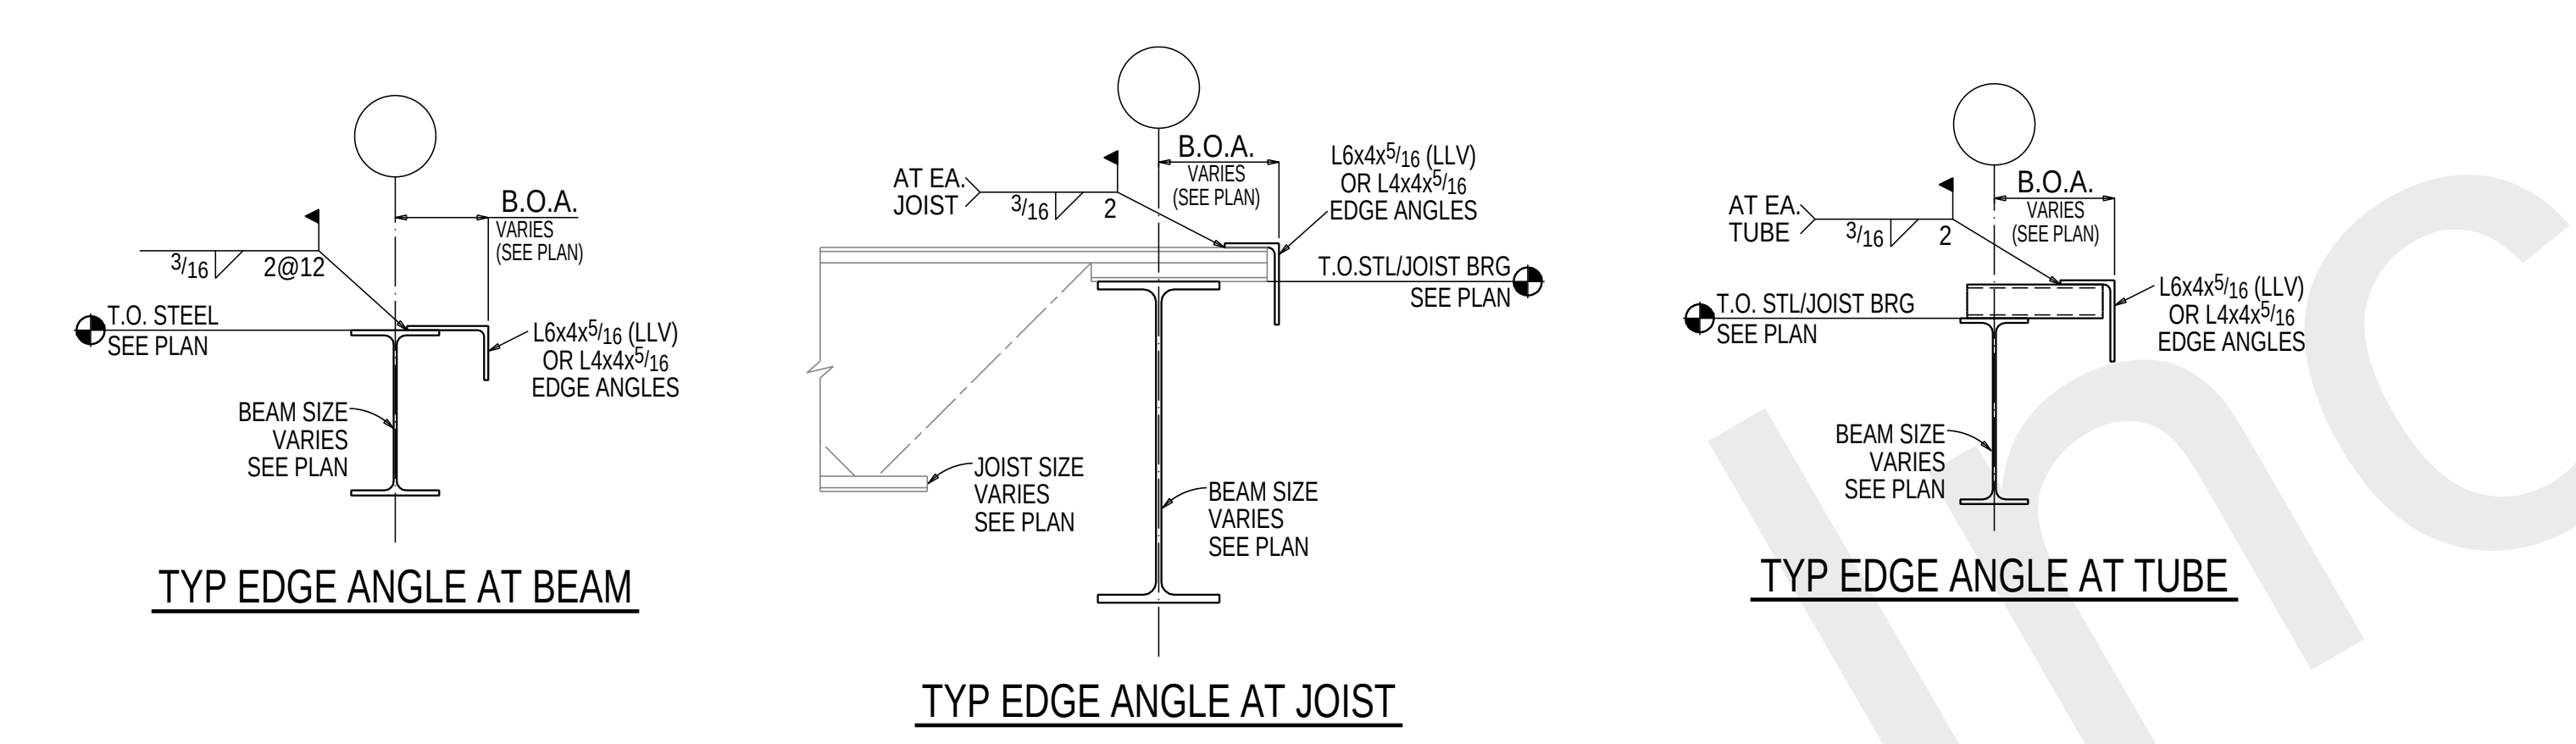

NOTE:
SEE SHEET E401 & E402
FOR BRACING ELEVATIONS

				Mull Iron A MINORITY BUSINESS ENTERPRISE 10 MULL DRIVE RITTMAN, OHIO 44270			
JOB NAME				GATEWAY BUILDING AT PARK WEST			
JOB ADDRESS							
ARCH/ENG.				HASENSTAB ARCHITECTS			
CUSTOMER				TESTA COMPANIES			
CONTRACTOR				TESTA COMPANIES			
DESCRIPTION				ROOF FRAMING PLAN & SECTIONS			
1	Feb 26 2015	REV ROOF WT FRAMES / SPLIT ANGLE	MC	DATE	12-2014	CHECKED	MPE
0	Jan 16 2015	FOR FABRICATION/FIELD	MC				
A	Dec 24 2014	FOR APPROVAL	MC				
REV	DATE	DESCRIPTION	BY				

DRAWINGS PREPARED BY:
GLOBAL DETAILING, INC.
JOB #: 14-473

Cont. No. **C14800** Dwg. No. **E600**