


NORTH SECTION OF BUILDING

ANCHOR ROD PLAN


1) MAIN SLAB ON GRADE ELEV. 99.6





SETTING DETAIL

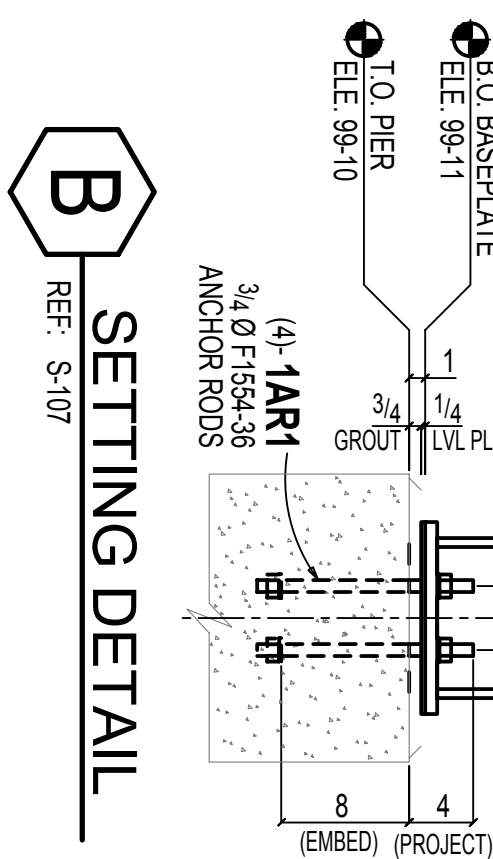

SETTING DETAIL

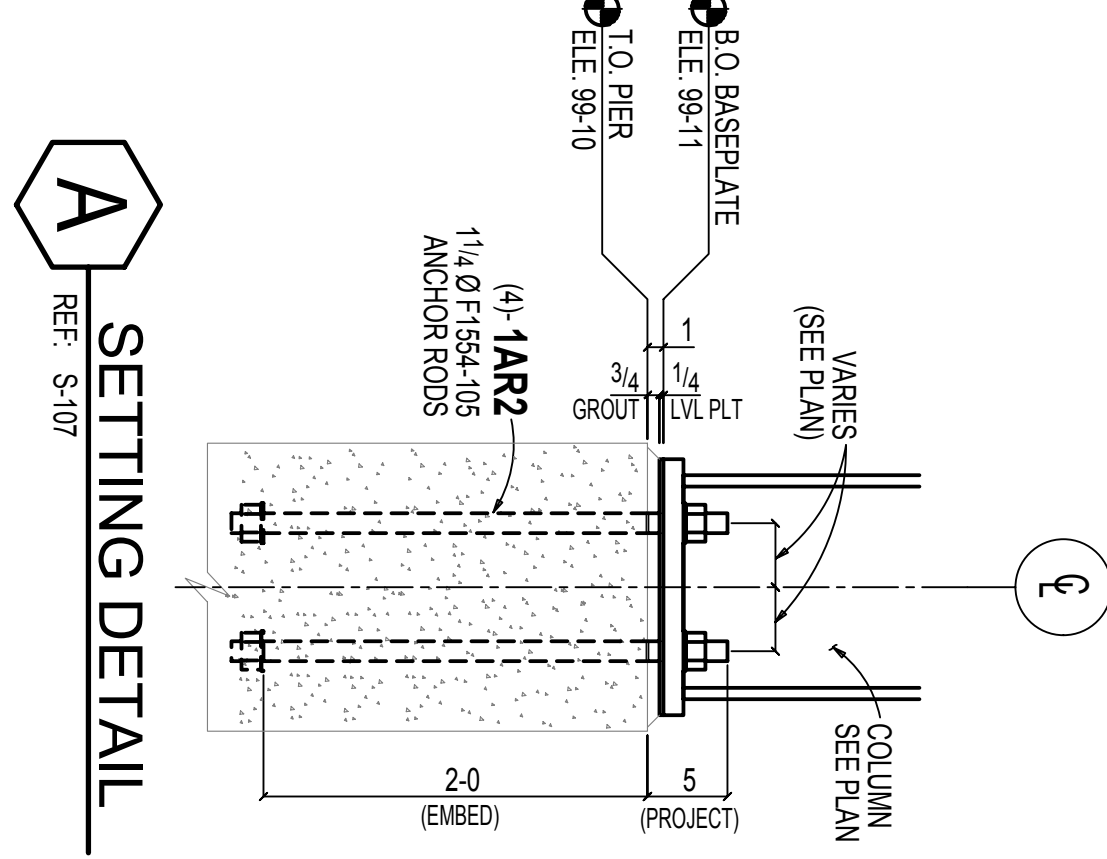

TYPICAL EMBEDDED DETAIL

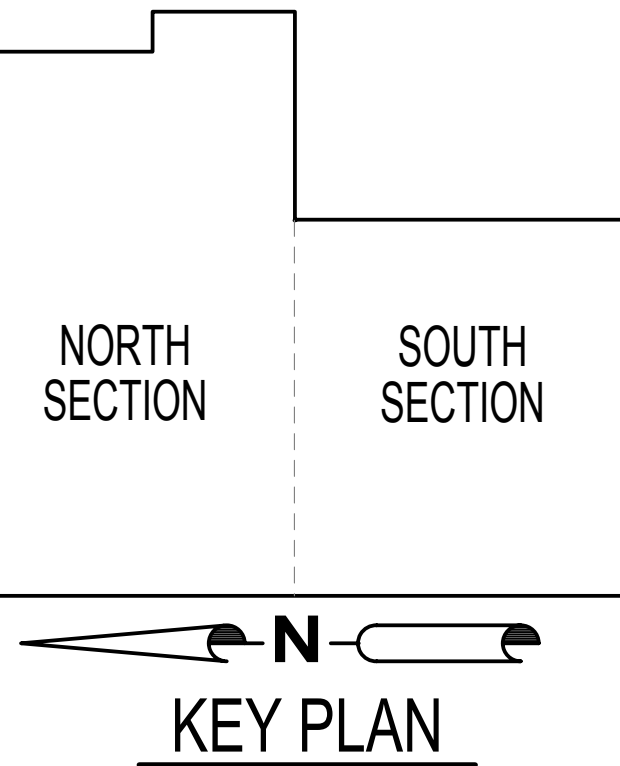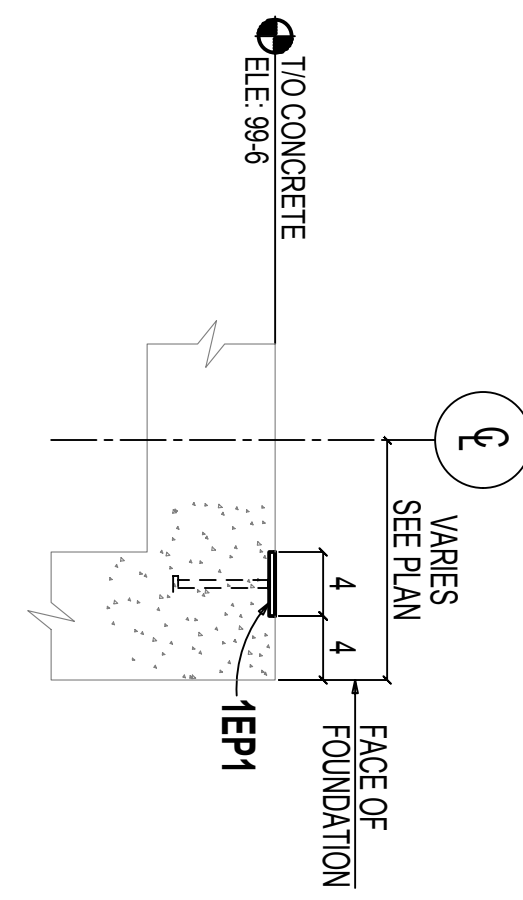

ALL VERIFIES, REQUEST FOR INFORMATION NOT RESPONDED TO AND/OR DIMENSIONS NOT FURNISHED WILL PLACE AFFECTED STEEL ON HOLD.






JEFFORDS STEEL AND ENGINEERING ASSUMES NO RESPONSIBILITY FOR ERRORS RESULTING FROM CONFLICTS IN CONTRACT DRAWINGS (ARCHITECTURAL/STRUCTURAL).

GENERAL NOTES:

CHARGES FOR CORRECTIVE WORK WILL NOT BE HONORED UNLESS PREVIOUS APPROVAL IS OBTAINED FROM JEFFORDS STEEL AND ENGINEERING COMPANY.

MEMBERS ARE TO BE ERECTED SO THAT MARKED END IS IN THE SAME LOCATION AS ON THE ERECTION DRAWING.

Jeffords STEEL & ENGINEERING COMPANY P.O. BOX 40 4398 ROUTE #22 PLATTSBURGH, NY 12901 PH: 518-961-4061		customer: VETCO CONTRACTING SERVICE		project: BLDG 2074 SECURE HANGER FORT DRUM, NY	
4	Jul 7 2014	Updated Leveling Pk At Column L4	checked by: TC	job no.: 4785-1000	AR1
3	Jun 17 2014	REV PER EMAIL DATED 6-17-2014	date: 5-2014	sheet	
2	Jun 3 2014	REV PER RETURNED APPS NEW STRUCTS			
1	May 20 2014	FOR FABFIELD			
0	May 13 2014	FOR APPROVAL			
REV	DATE	DESCRIPTION			

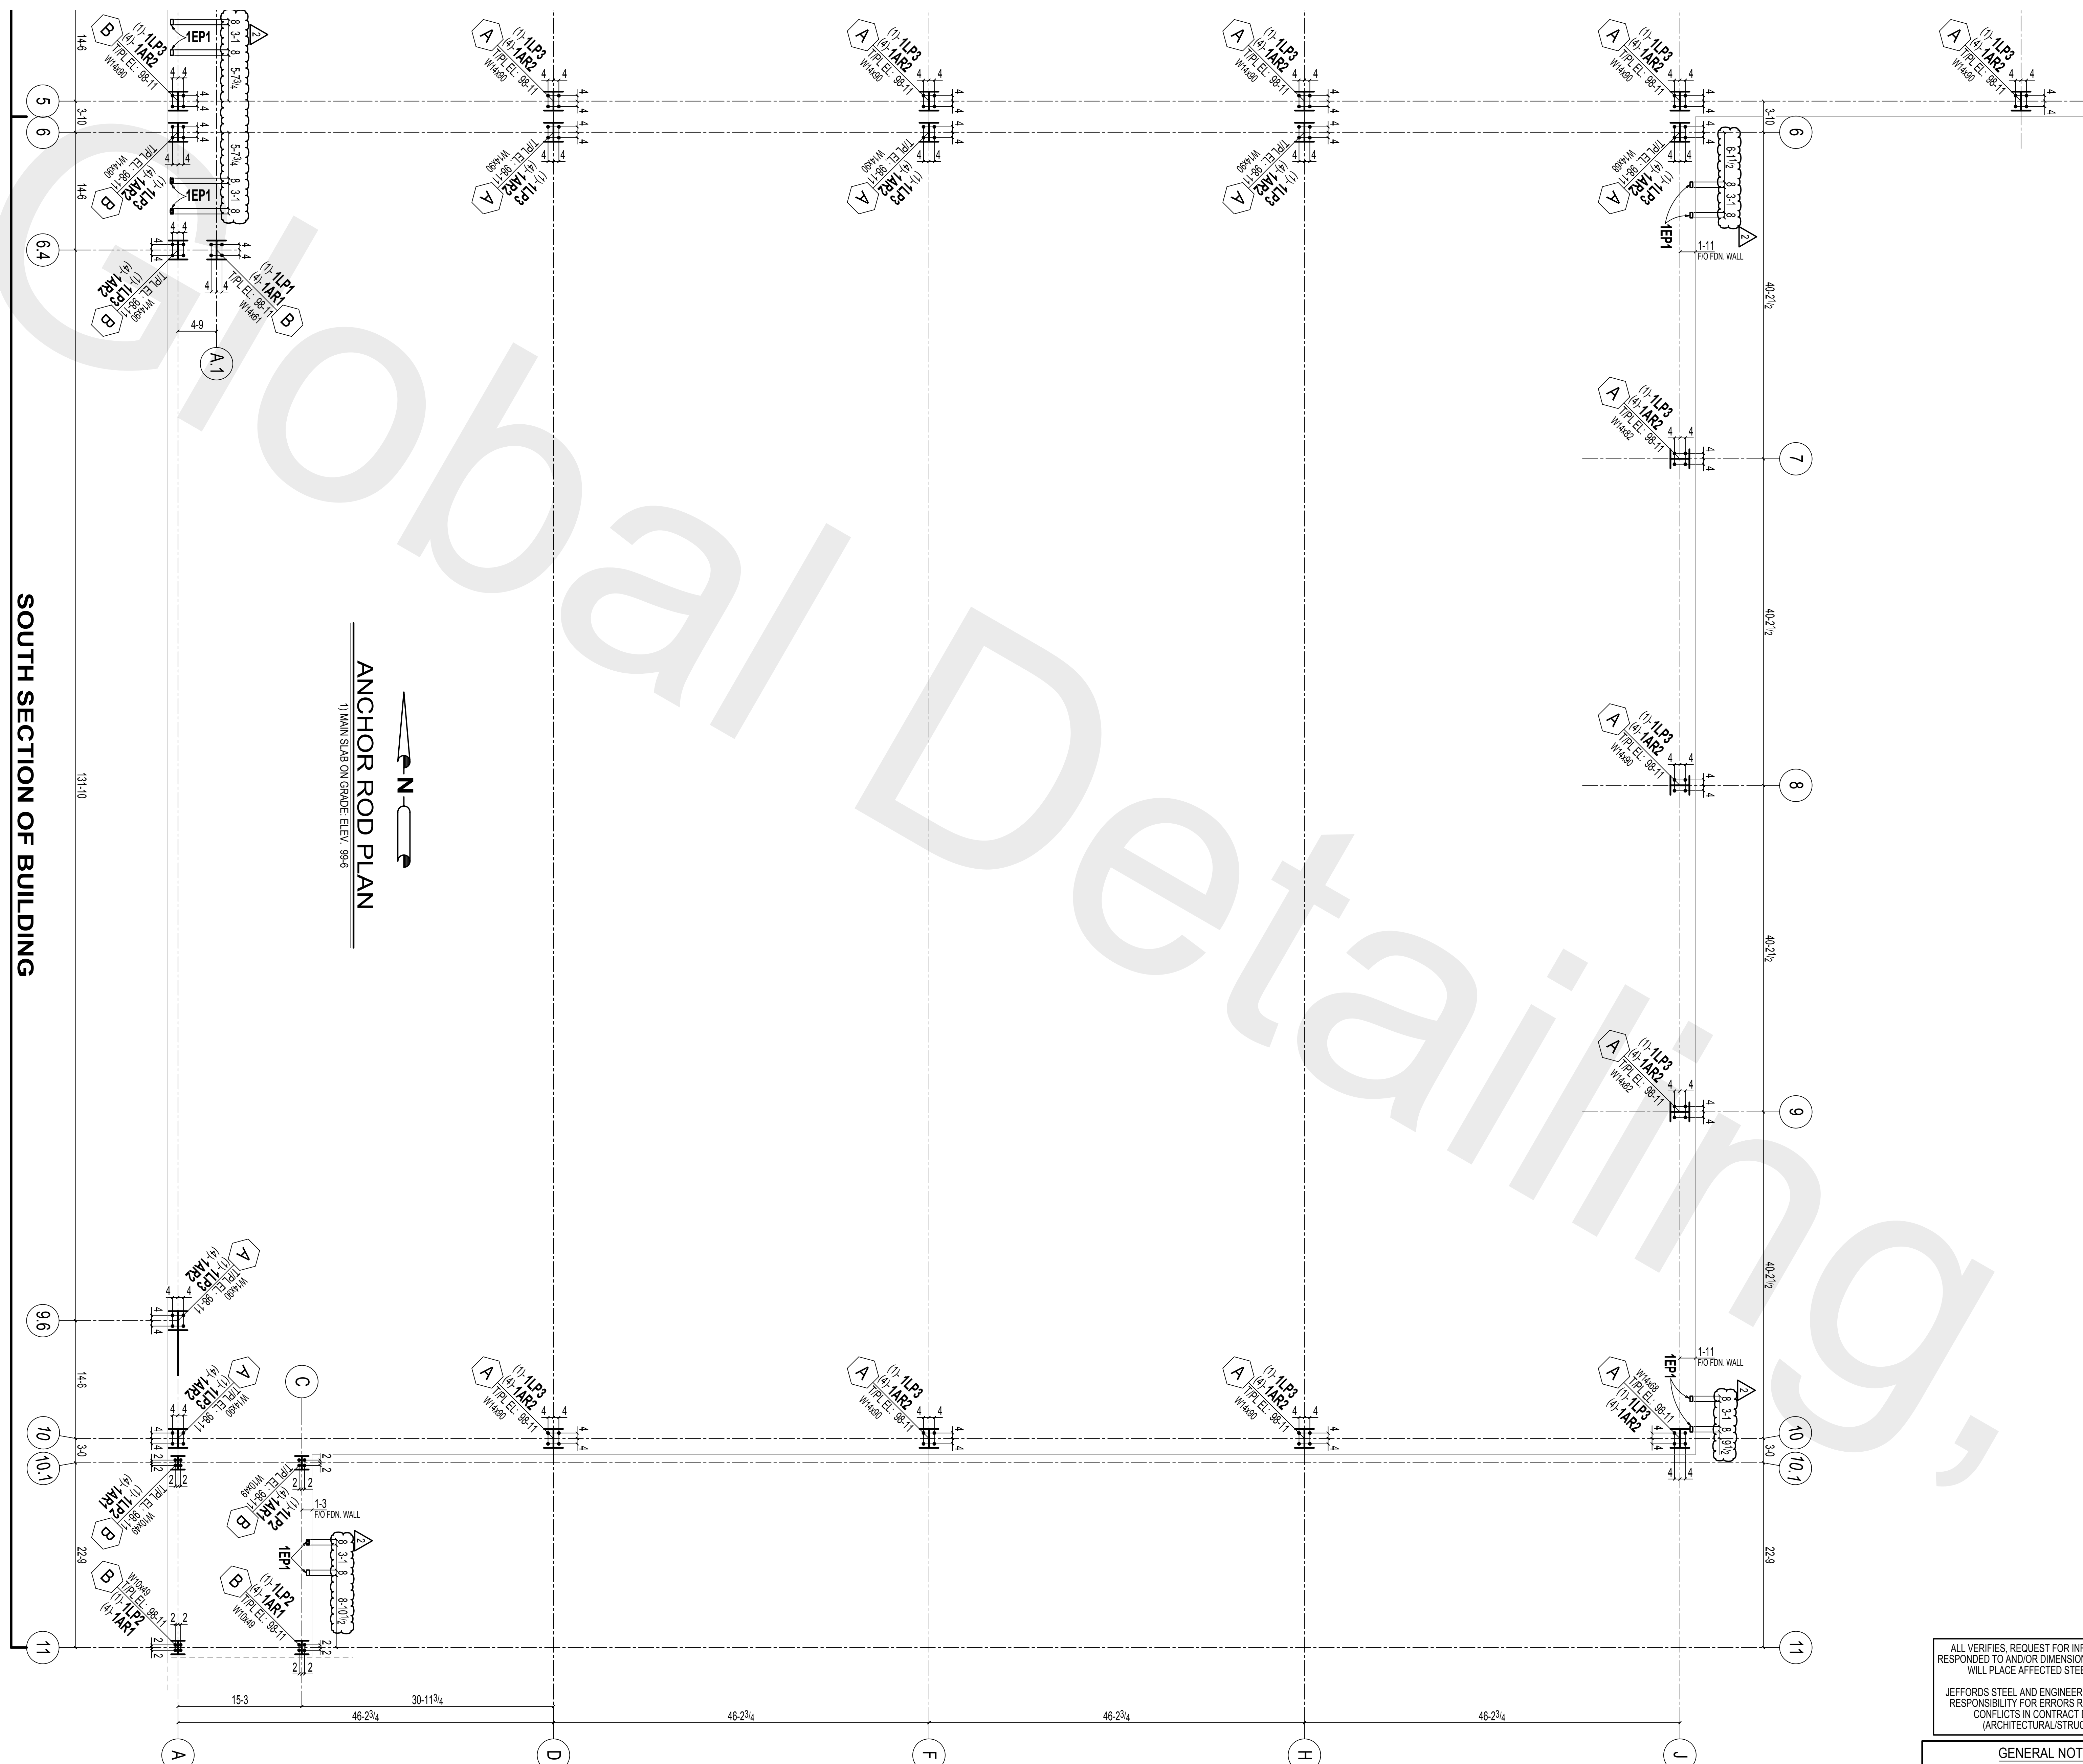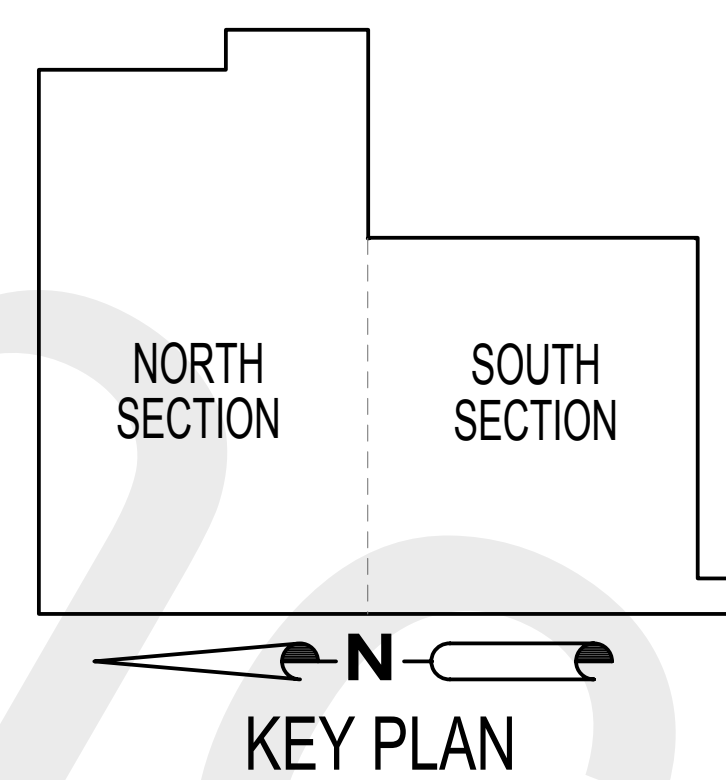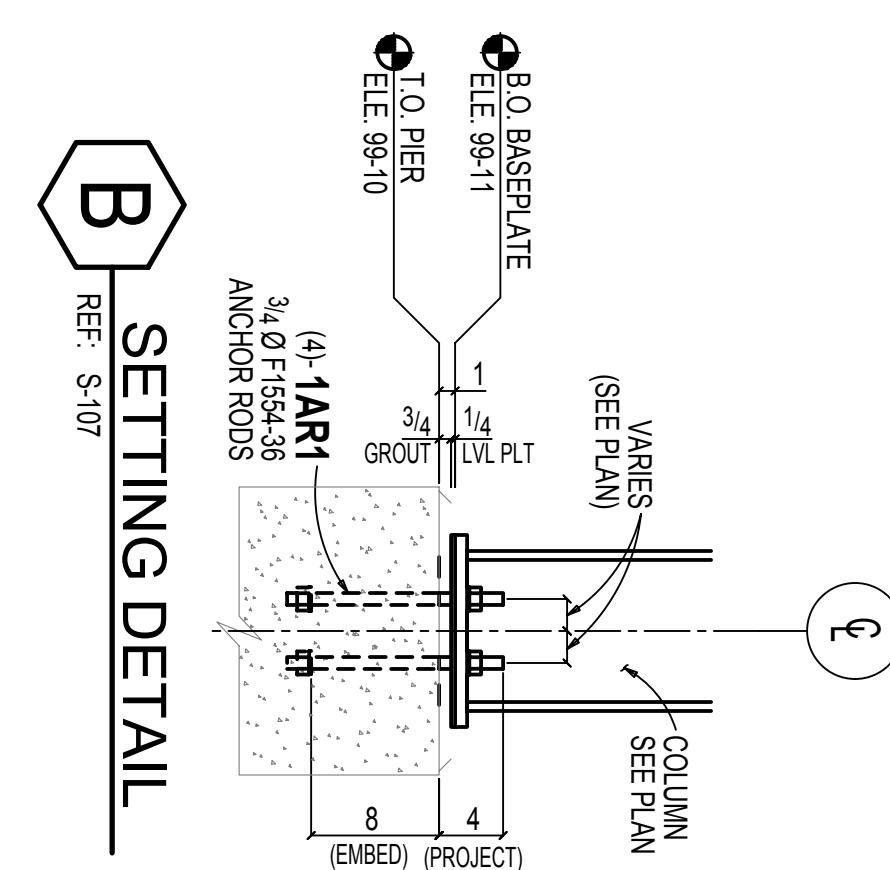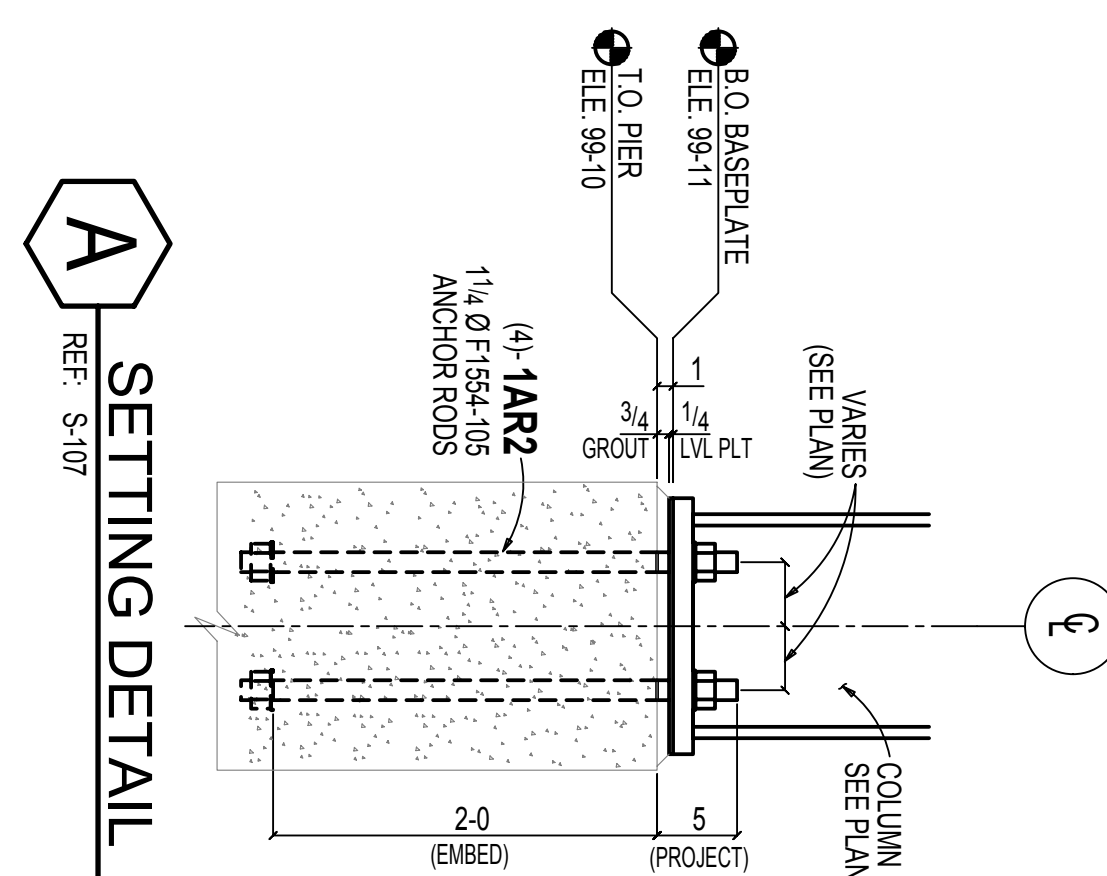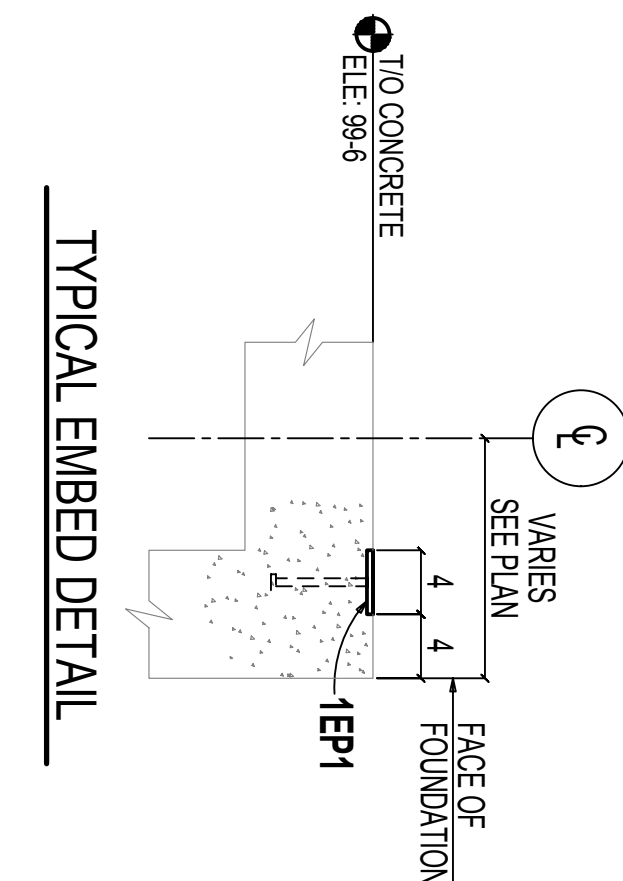

ALL VERIFIES, REQUEST FOR INFORMATION NOT
RESPONDED TO AND/OR DIMENSIONS NOT FURNISHED
WILL PLACE AFFECTED STEEL ON HOLD.

JEFFORDS STEEL AND ENGINEERING ASSUMES NO
RESPONSIBILITY FOR ERRORS RESULTING FROM
CONFLICTS IN CONTRACT DRAWINGS
(ARCHITECTURAL/STRUCTURAL).

GENERAL NOTES:

CHARGES FOR CORRECTIVE WORK WILL NOT BE HONORED
UNLESS PREVIOUS APPROVAL IS OBTAINED FROM
JEFFORDS STEEL AND ENGINEERING COMPANY.

MEMBERS ARE TO BE ERECTED SO THAT MARKED END
IS IN THE SAME LOCATION AS ON THE ERECTION DRAWING.

Jeffords
STEEL &
ENGINEERING
COMPANY

P.O. BOX 40 / 4398 ROUTE #
PLATTSBURGH, NY 12901
PH: 518-561-4061

VETCO
CONTRACTING SERVICE

2	Jun 3 2014	REV PER RETURNED APPS	NEW STRUCTS
1	May 20 2014	FOR BAFBFIELD	
0	May 13 2014	FOR APPROVAL	
REV	DATE	DESCRIPTION	
drawn by: MC		checked by: TC	
date: 5-2014		job no: 4785-1000	
project		sheet	
BLDG 204 SECURITY HANGER		AR?	
FORT DRUM, NY			


drawn by: MC checked by: TC
date: 5-2014 job no.: 4785-1000

BLDG 2074 SECURE HANGER
FORT DRUM, NY

FIELD NOTES:

1) THE SNUG-TIGHT CONDITION IS DEFINED AS THE TIGHTNESS REQUIRED TO BRING THE CONNECTED PLIES INTO FIRM CONTACT. BOLTS TO BE TIGHTENED TO A CONDITION OTHER THAN SNUG-TIGHT SHALL BE CLEARLY IDENTIFIED ON THE DESIGN DRAWINGS.

2) CONNECTIONS MARKED WITH (—) REQUIRE FULL SLIP CRITICAL CONNECTIONS AND THIS IS DONE BY THE AISC: TURN OF THE NUT METHOD

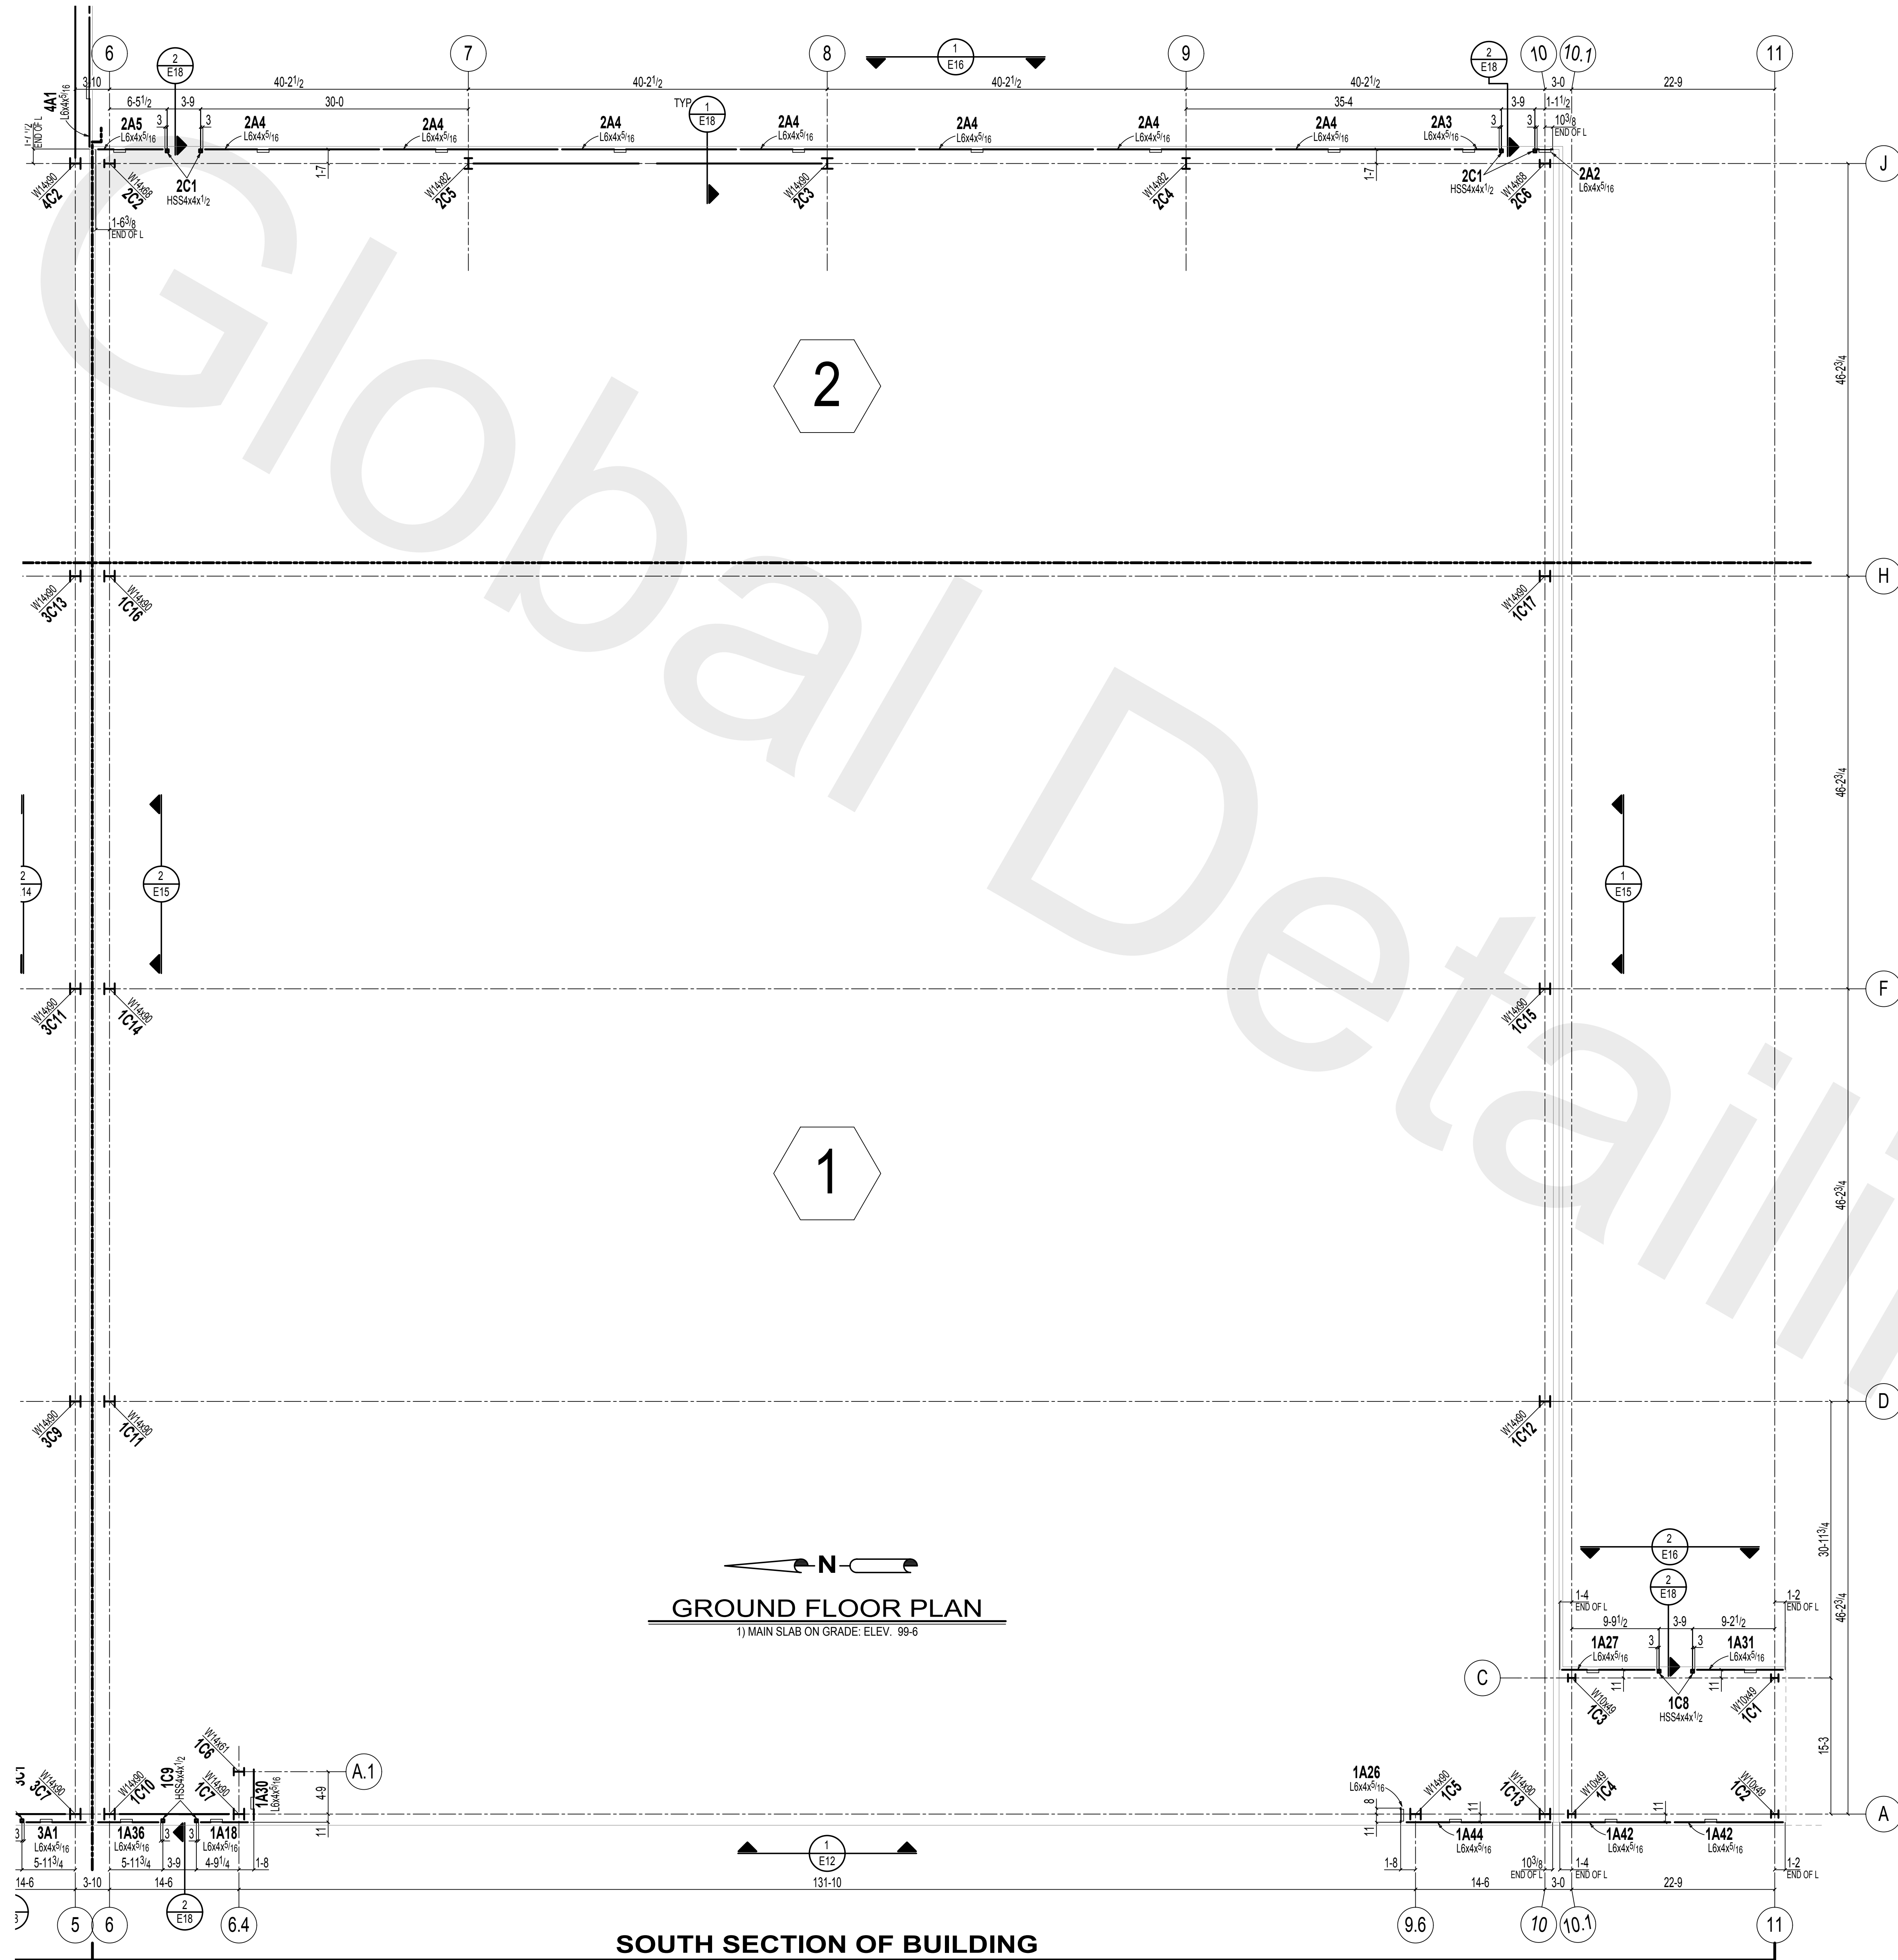

ALL VERIFIES, REQUEST FOR INFORMATION NOT RESPONDED TO AND/OR DIMENSIONS NOT FURNISHED WILL PLACE AFFECTED STEEL ON HOLD.

JEFFORDS STEEL AND ENGINEERING ASSUMES NO RESPONSIBILITY FOR ERRORS RESULTING FROM CONFLICTS IN CONTRACT DRAWINGS (ARCHITECTURAL/STRUCTURAL).


GENERAL NOTES:

CHARGES FOR CORRECTIVE WORK WILL NOT BE HONORED UNLESS PREVIOUS APPROVAL IS OBTAINED FROM JEFFORDS STEEL AND ENGINEERING COMPANY.

MEMBERS ARE TO BE ERECTED SO THAT MARKED END IS IN THE SAME LOCATION AS ON THE ERECTION DRAWING.

 STEEL & ENGINEERING COMPANY					
1	Jul 30 2014	FOR FIELD USE - SEQ 1 & 2			
0	Jun 16 2014	FOR APPROVAL			
REV	DATE	DESCRIPTION			
drawn by: MC		checked by: -			
date: 6-2014		job no.: 4785-1000			
customer:	project:		sheet		
VETCO CONTRACTING SERVICE		BLDG 2074 SECURE HANGER FORT DRUM, NY		E1	

- 1) THE SNUG-TIGHT CONDITION IS DEFINED AS THE TIGHTNESS REQUIRED TO BRING THE CONNECTED PLIES INTO FIRM CONTACT. BOLTS TO BE TIGHTENED TO A CONDITION OTHER THAN SNUG-TIGHT SHALL BE CLEARLY IDENTIFIED ON THE DESIGN DRAWINGS.
- 2) CONNECTIONS MARKED WITH (—) REQUIRE FULL SLIP CRITICAL CONNECTIONS AND THIS IS DONE BY THE AISC: TURN OF THE NUT METHOD

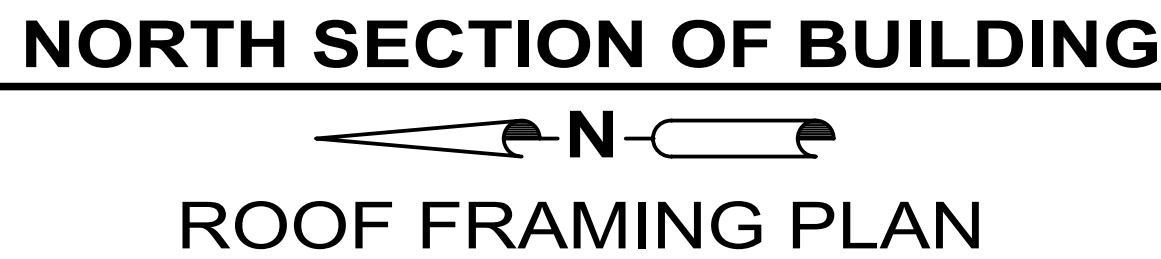

1) T.O. STEEL ELEVATION 142-8 (U.N.O.)
2) ● = INDICATES HANGERS

FIELD BOLT SCHEDULE	
TC A325 Bolts	TC A490 Bolts
TC1 = 1"ø x 2" LG TC2 = 1"ø x 2 1/4" LG TC3 = 1"ø x 2 1/2" LG TC4 = 1"ø x 2 3/4" LG TC5 = 1"ø x 3 1/2" LG TC6 = 1"ø x 3 3/4" LG	TC20 = 1"ø x 3" LG TC21 = 1"ø x 4" LG TC22 = 1"ø x 5 1/2" LG 

ALL VERIFIES, REQUEST FOR INFORMATION NOT
RESPONDED TO AND/OR DIMENSIONS NOT FURNISHED
WILL PLACE AFFECTED STEEL ON HOLD.

JEFFORDS STEEL AND ENGINEERING ASSUMES NO
RESPONSIBILITY FOR ERRORS RESULTING FROM
CONFLICTS IN CONTRACT DRAWINGS
(ARCHITECTURAL/STRUCTURAL).

GENERAL NOTES:
 CHARGES FOR CORRECTIVE WORK WILL NOT BE HONORED
 UNLESS PREVIOUS APPROVAL IS OBTAINED FROM
 JEFFORDS STEEL AND ENGINEERING COMPANY.
 MEMBERS ARE TO BE ERECTED SO THAT MARKED END
 IS IN THE SAME LOCATION AS ON THE ERECTION DRAWING

Jeffords
STEEL &
ENGINEERING
COMPANY

P.O. BOX 40 / 4398 ROUTE #22
PLATTSBURGH, NY 12901
PH: 518-561-4061

ETCOR

VETCO
CONTRACTING SERVICE

2	SEP 10 2014	CORRECTED FLD BLT SCHEDULE PREFIX			
	SEP 5 2014	FOR FIELD USE - SEQ 3			
	JUL 26 2014	FOR APPROVAL (SEQ 3-5)			
REV	DATE	DESCRIPTION			
drawn by: MC		checked by: TC			
date: 6-2014		job no.: 4785-1000			
project:		sheet			
BLDG 2074 SECURE HANGER FORT DRUM, NY				E10	

- 1) THE SNUG-TIGHT CONDITION IS DEFINED AS THE TIGHTNESS REQUIRED TO BRING THE CONNECTED PLIES INTO FIRM CONTACT. BOLTS TO BE TIGHTENED TO A CONDITION OTHER THAN SNUG-TIGHT SHALL BE CLEARLY IDENTIFIED ON THE DESIGN DRAWINGS.
- 2) CONNECTIONS MARKED WITH (—) REQUIRE FULL SLIP CRITICAL CONNECTIONS AND THIS IS DONE BY THE AISC: TURN OF THE NUT METHOD



1) T.O.STEEL ELEVATION 142-8 (U.N.O.)
2) ● INDICATES HANGERS

1) T.O.STEEL ELEVATION 142-8 (U.N.O.)
2) ● INDICATES HANGERS

FIELD BOLT SCHEDULE	
TC A325 Bolts	TC A490 Bolts
TC1 = 1"Ø x 2" LG TC2 = 1"Ø x 2 1/4" LG TC3 = 1"Ø x 2 1/2" LG TC4 = 1"Ø x 2 3/4" LG TC5 = 1"Ø x 3 1/2" LG TC6 = 1"Ø x 3 3/4" LG	TC20 = 1"Ø x 3" LG TC21 = 1"Ø x 4" LG TC22 = 1"Ø x 5 1/2" LG

ALL VERIFIES, REQUEST FOR INFORMATION NOT
RESPONDED TO AND/OR DIMENSIONS NOT FURNISHED
WILL PLACE AFFECTED STEEL ON HOLD.

JEFFORDS STEEL AND ENGINEERING ASSUMES NO
RESPONSIBILITY FOR ERRORS RESULTING FROM
CONFLICTS IN CONTRACT DRAWINGS
(ARCHITECTURAL/STRUCTURAL).

CHARGES FOR CORRECTIVE WORK WILL NOT BE HONORED
UNLESS PREVIOUS APPROVAL IS OBTAINED FROM
JEFFORDS STEEL AND ENGINEERING COMPANY.

MEMBERS ARE TO BE ERECTED SO THAT MARKED END
IS IN THE SAME LOCATION AS ON THE ERECTION DRAWING


MEMBERS ARE TO BE ERECTED SO THAT MARKED END
IS IN THE SAME LOCATION AS ON THE ERECTION DRAWING

 STEEL & ENGINEERING COMPANY					
	2	Oct 13 2014	NOTED PG MARK & SIZE ALONG LINE "L"		
	1	Sep 26 2014	FOR FIELD USE		
	0	Jul 26 2014	FOR APPROVAL (SEQ. 3-5)		
	REV	DATE	DESCRIPTION		
P.O. BOX 40 4386 ROUTE #22 PLATTSBURGH NY 12601 PH: 518-561-4081		drawn by: MC date: 6-2014		checked by: TC job no.: 4785-1000	
customer	project	BLDG 2074 SECURE HANGER FORT DRUM, NY		sheet  E11	
VETCO CONTRACTING SERVICE					

FIELD NOTES:


1) THE SNUG-TIGHT CONDITION IS DEFINED AS THE TIGHTNESS REQUIRED TO BRING THE CONNECTED PLIES INTO FIRM CONTACT. BOLTS TO BE TIGHTENED TO A CONDITION OTHER THAN SNUG-TIGHT SHALL BE CLEARLY IDENTIFIED ON THE DESIGN DRAWINGS.

2) CONNECTIONS MARKED WITH (—) REQUIRE FULL SLIP CRITICAL CONNECTIONS AND THIS IS DONE BY THE AISC: TURN OF THE NUT METHOD

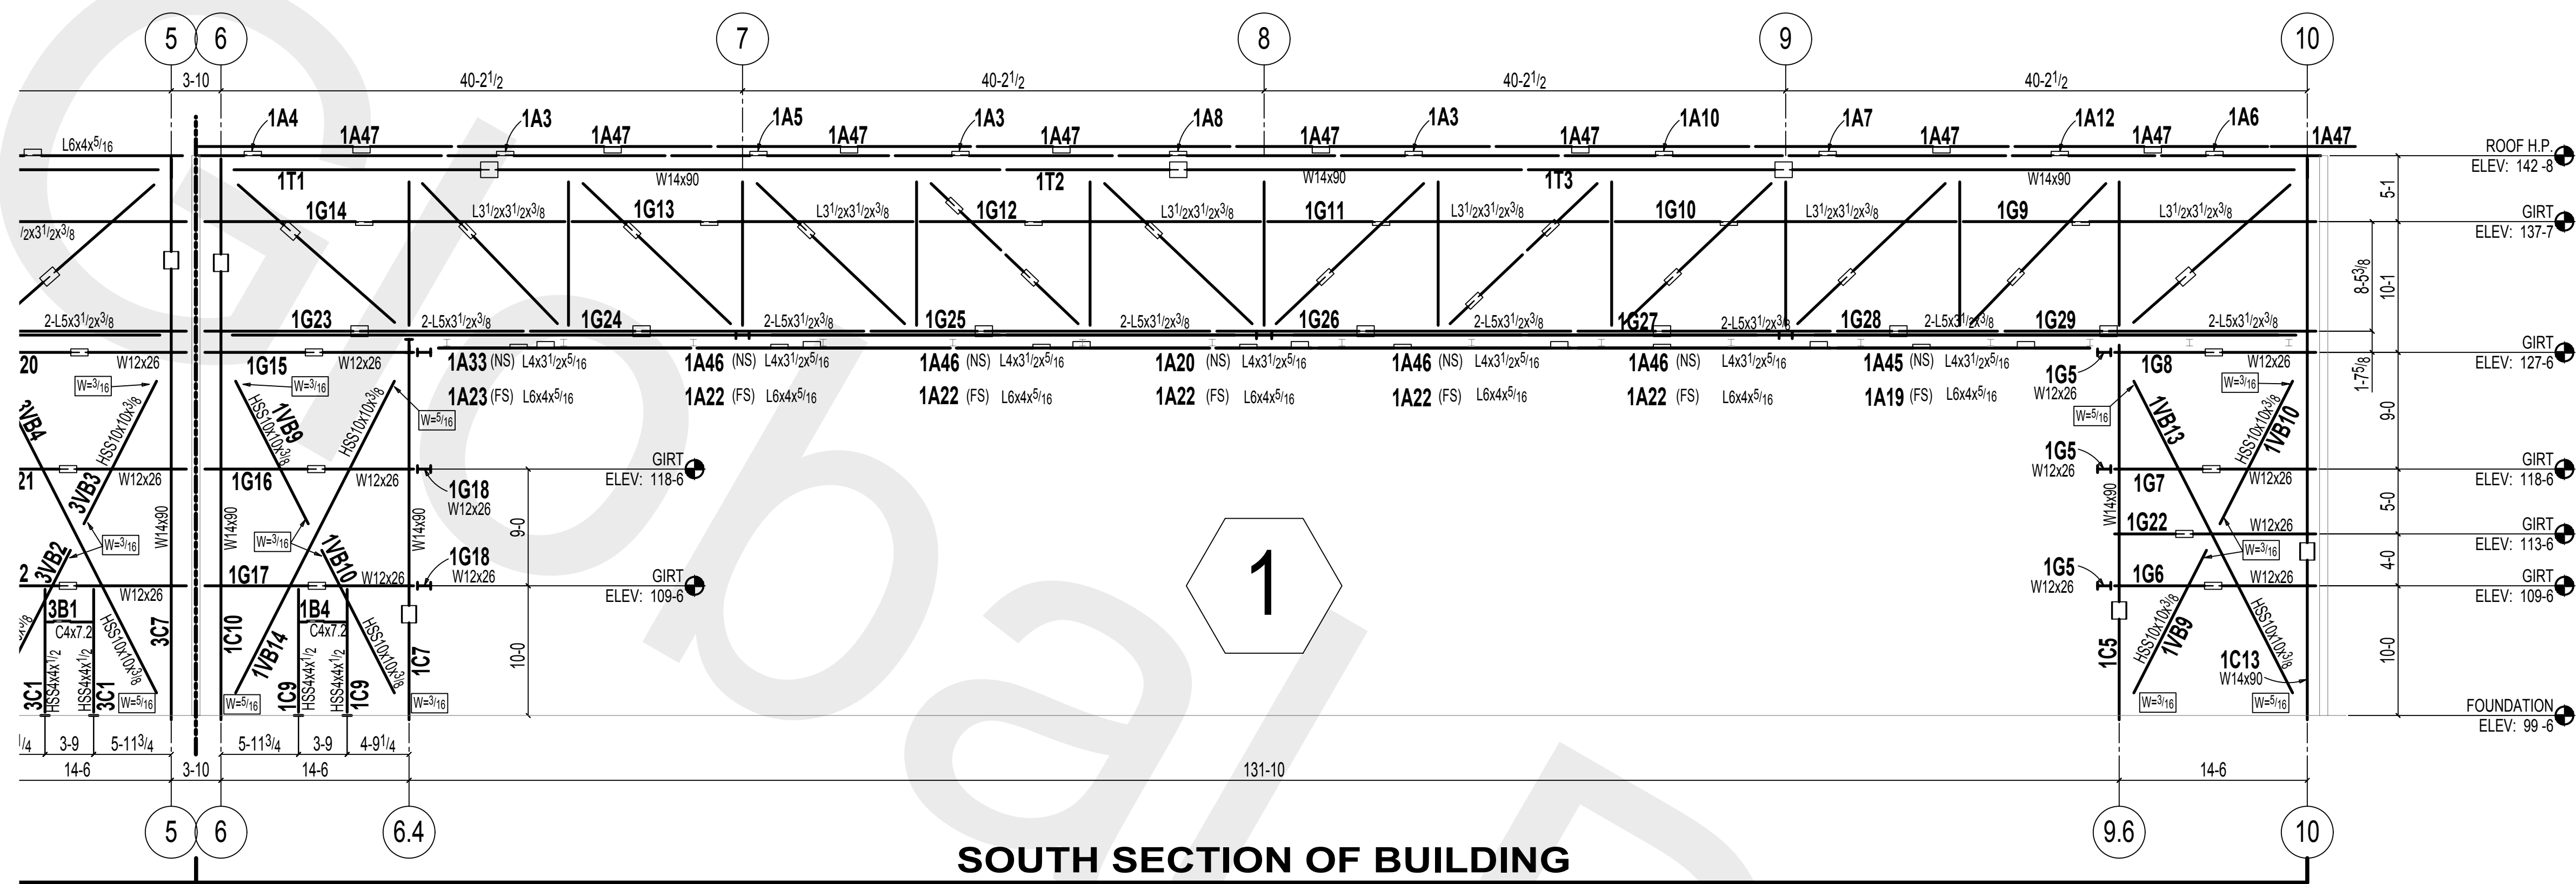


SOUTH SECTION OF BUILDING

1
E12
REF: 1/S201

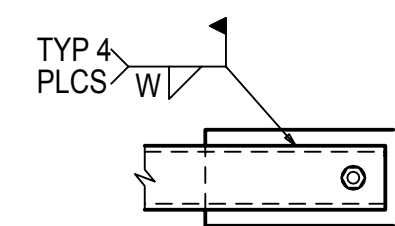

**TYPICAL WELD CONNECTION AT
TUBE BRACE TO GUSSET PLATE**
NOTE: W = WELD SIZE
(SEE BRACING ELEVATIONS)

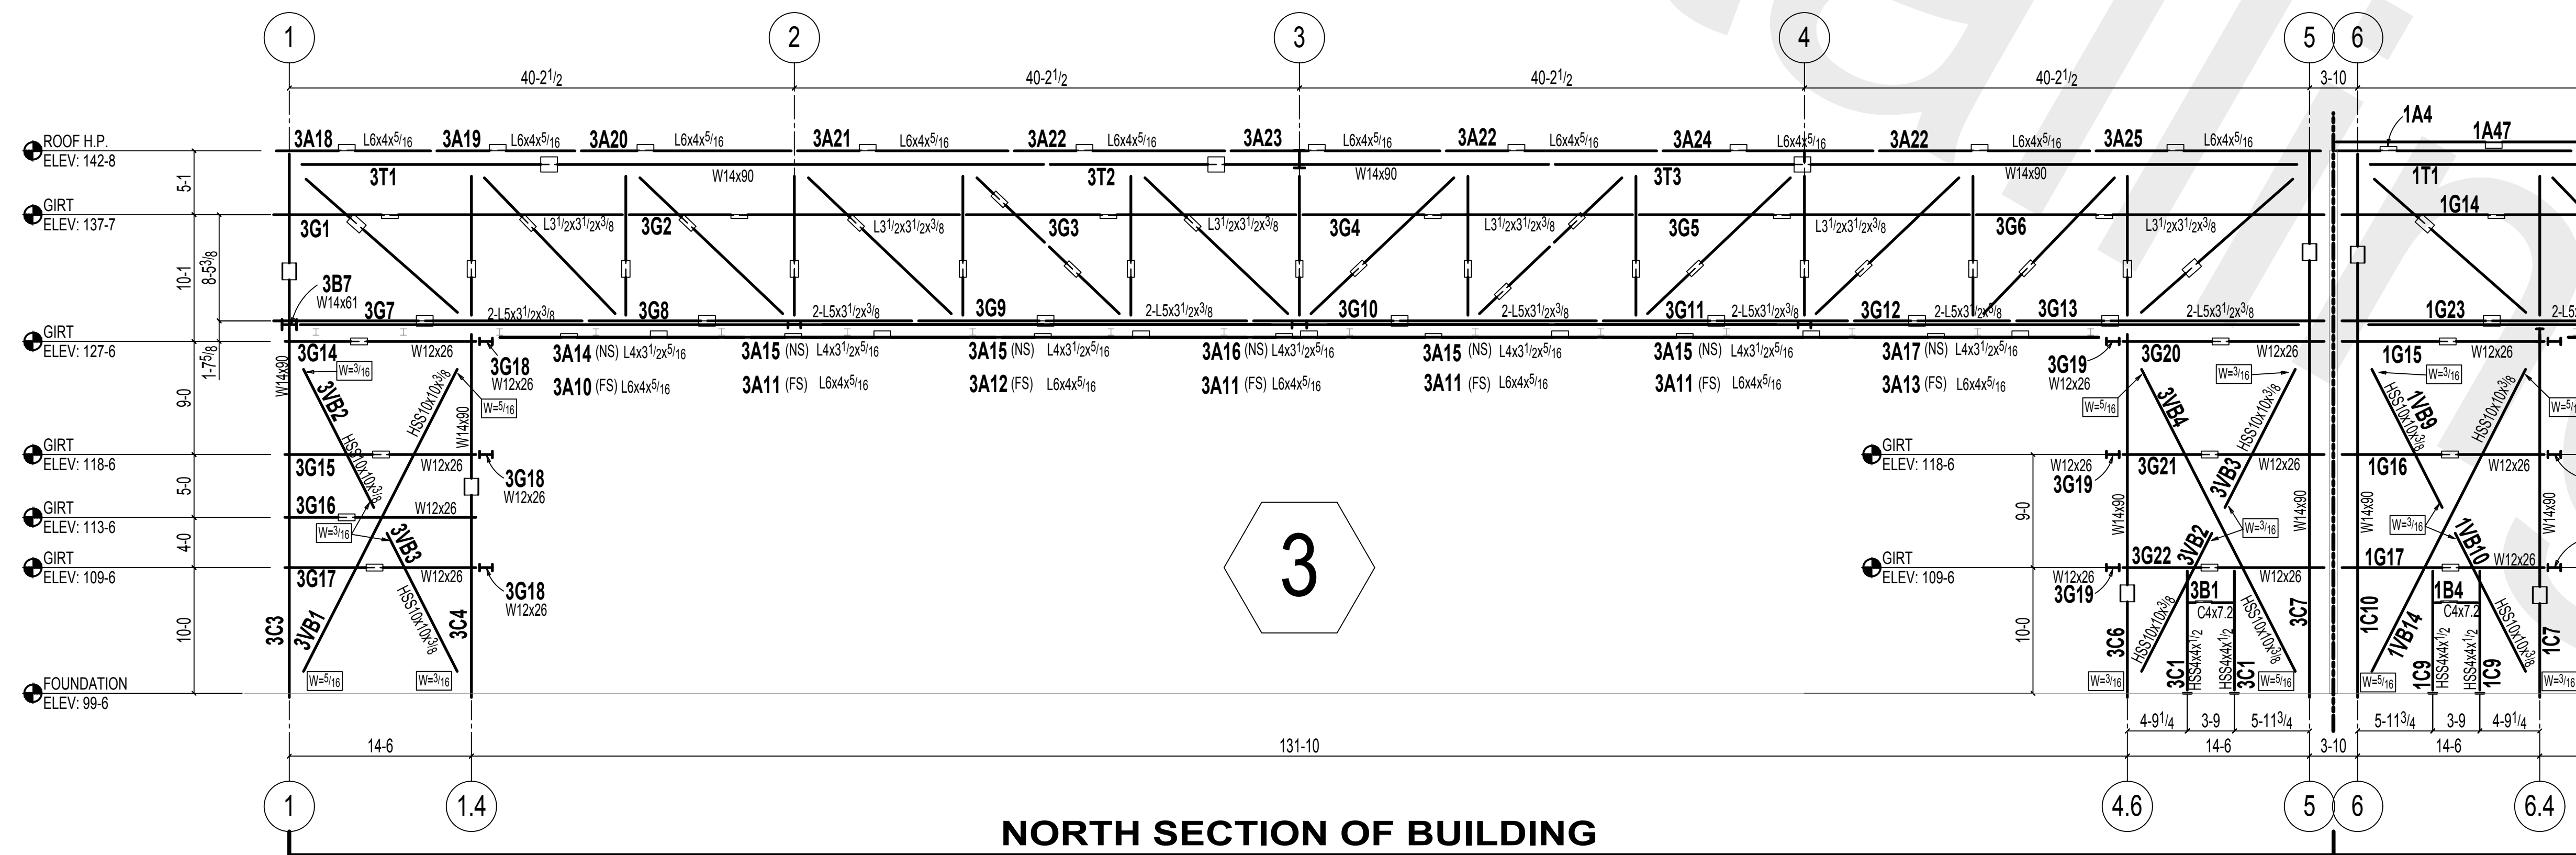

NORTH SECTION OF BUILDING

2
E-12
REF: 1/S201

ALL VERIFIES, REQUEST FOR INFORMATION NOT RESPONDED TO AND/OR DIMENSIONS NOT FURNISHED WILL PLACE AFFECTED STEEL ON HOLD.

JEFFORDS STEEL AND ENGINEERING ASSUMES NO RESPONSIBILITY FOR ERRORS RESULTING FROM CONFLICTS IN CONTRACT DRAWINGS (ARCHITECTURAL/STRUCTURAL).

GENERAL NOTES:

CHARGES FOR CORRECTIVE WORK WILL NOT BE HONORED UNLESS PREVIOUS APPROVAL IS OBTAINED FROM JEFFORDS STEEL AND ENGINEERING COMPANY.

MEMBERS ARE TO BE ERECTED SO THAT MARKED END IS IN THE SAME LOCATION AS ON THE ERECTION DRAWING.

Jeffords STEEL & ENGINEERING COMPANY				
3	Sep 5 2014	FOR FIELD USE - SEQ 3		
2	Jul 30 2014	FOR FIELD USE - SEQ 1 & 2		
1	Jul 26 2014	FOR APPROVAL (SEQ 3-5)		
0	Jun 16 2014	FOR APPROVAL		
REV	DATE	DESCRIPTION		
drawn by:	MC	checked by:	TC	
date:	6-2014	job no.:	4785-1000	
customer:	VETCO CONTRACTING SERVICE	project:	BLDG 2074 SECURE HANGER FORT DRUM, NY	sheet
				E12


1) THE SNUG-TIGHT CONDITION IS DEFINED AS THE TIGHTNESS REQUIRED TO BRING THE CONNECTED PLIES INTO FIRM CONTACT. BOLTS TO BE TIGHTENED TO A CONDITION OTHER THAN SNUG-TIGHT SHALL BE CLEARLY IDENTIFIED ON THE DESIGN DRAWINGS.

The structural floor plan illustrates the second floor's layout, featuring a grid system with columns labeled H through A and rows labeled 4B13 through 4G15. The plan includes various structural elements such as columns (e.g., 4A13, 4B13, 4C12), beams (e.g., W16x50, W12x35, W12x40), and walls (e.g., 3SR1, 3SR2, 3SR3). It also shows diagonal bracing members like HSS8x4x1/2 and HSS10x10x5/8. Elevation markers are provided for the roof (ELEV: 142'-8") and foundation (ELEV: 99'-4").

1
E-13

TYP 4
PLCS

NOTE: W = WELD SIZE
(SEE BRACING ELEVATIONS)

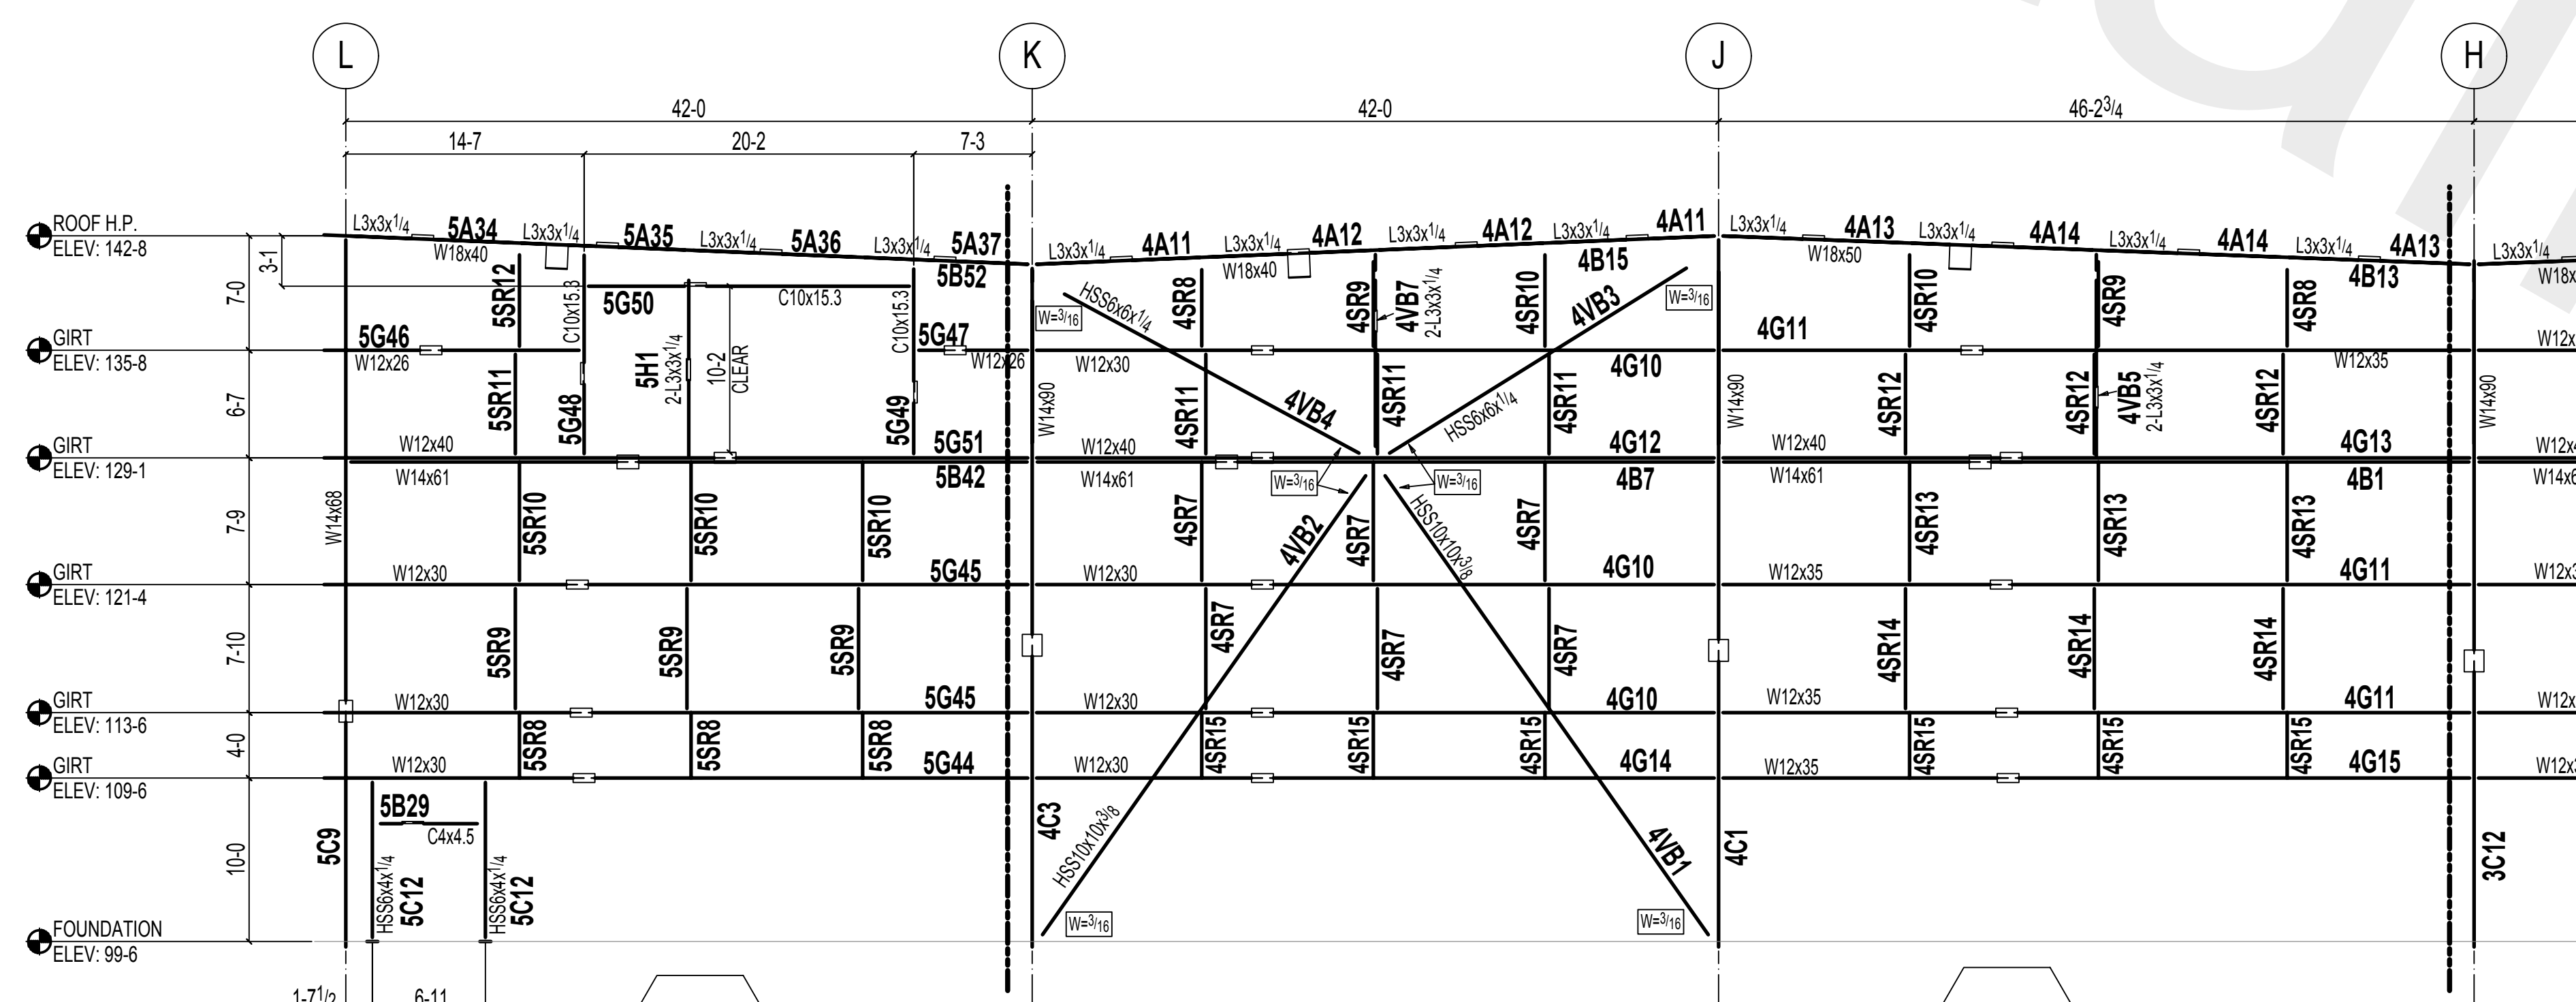

2
E-13

ALL VERIFIES, REQUEST FOR INFORMATION NOT RESPONDED TO AND/OR DIMENSIONS NOT FURNISHED WILL PLACE AFFECTED STEEL ON HOLD.

JEFFORDS STEEL AND ENGINEERING ASSUMES NO RESPONSIBILITY FOR ERRORS RESULTING FROM CONFLICTS IN CONTRACT DRAWINGS (ARCHITECTURAL/STRUCTURAL).


CHARGES FOR CORRECTIVE WORK WILL NOT BE HONORED
UNLESS PREVIOUS APPROVAL IS OBTAINED FROM
JEFFORDS STEEL AND ENGINEERING COMPANY

 STEEL & ENGINEERING COMPANY P.O. BOX 40 / 4398 ROUTE #22 PLATTSBURGH, NY 12601 PH: 518-561-4061				
	2	Sep 26 2014	FIELD USE (SEQ 4-5)	
	1	Sep 5 2014	FOR FIELD USE - SEQ 3	
	0	Jul 26 2014	FOR APPROVAL (SEQ 3-5)	
	REV	DATE	DESCRIPTION	
drawn by: MC		checked by: TC		
date: 6-2014		job no.: 4785-1000		
customer	project	sheet	 E13	
VETCO CONTRACTING SERVICE	BLDG 2074 SECURE HANGER FORT DUNDY, NY			

FIELD NOTES:

1) THE SNUG-TIGHT CONDITION IS DEFINED AS THE TIGHTNESS REQUIRED TO BRING THE CONNECTED PLIES INTO FIRM CONTACT. BOLTS TO BE TIGHTENED TO A CONDITION OTHER THAN SNUG-TIGHT SHALL BE CLEARLY IDENTIFIED ON THE DESIGN DRAWINGS.


2) CONNECTIONS MARKED WITH (—) REQUIRE FULL SLIP CRITICAL CONNECTIONS AND THIS IS DONE BY THE AISC TURN OF THE NUT METHOD

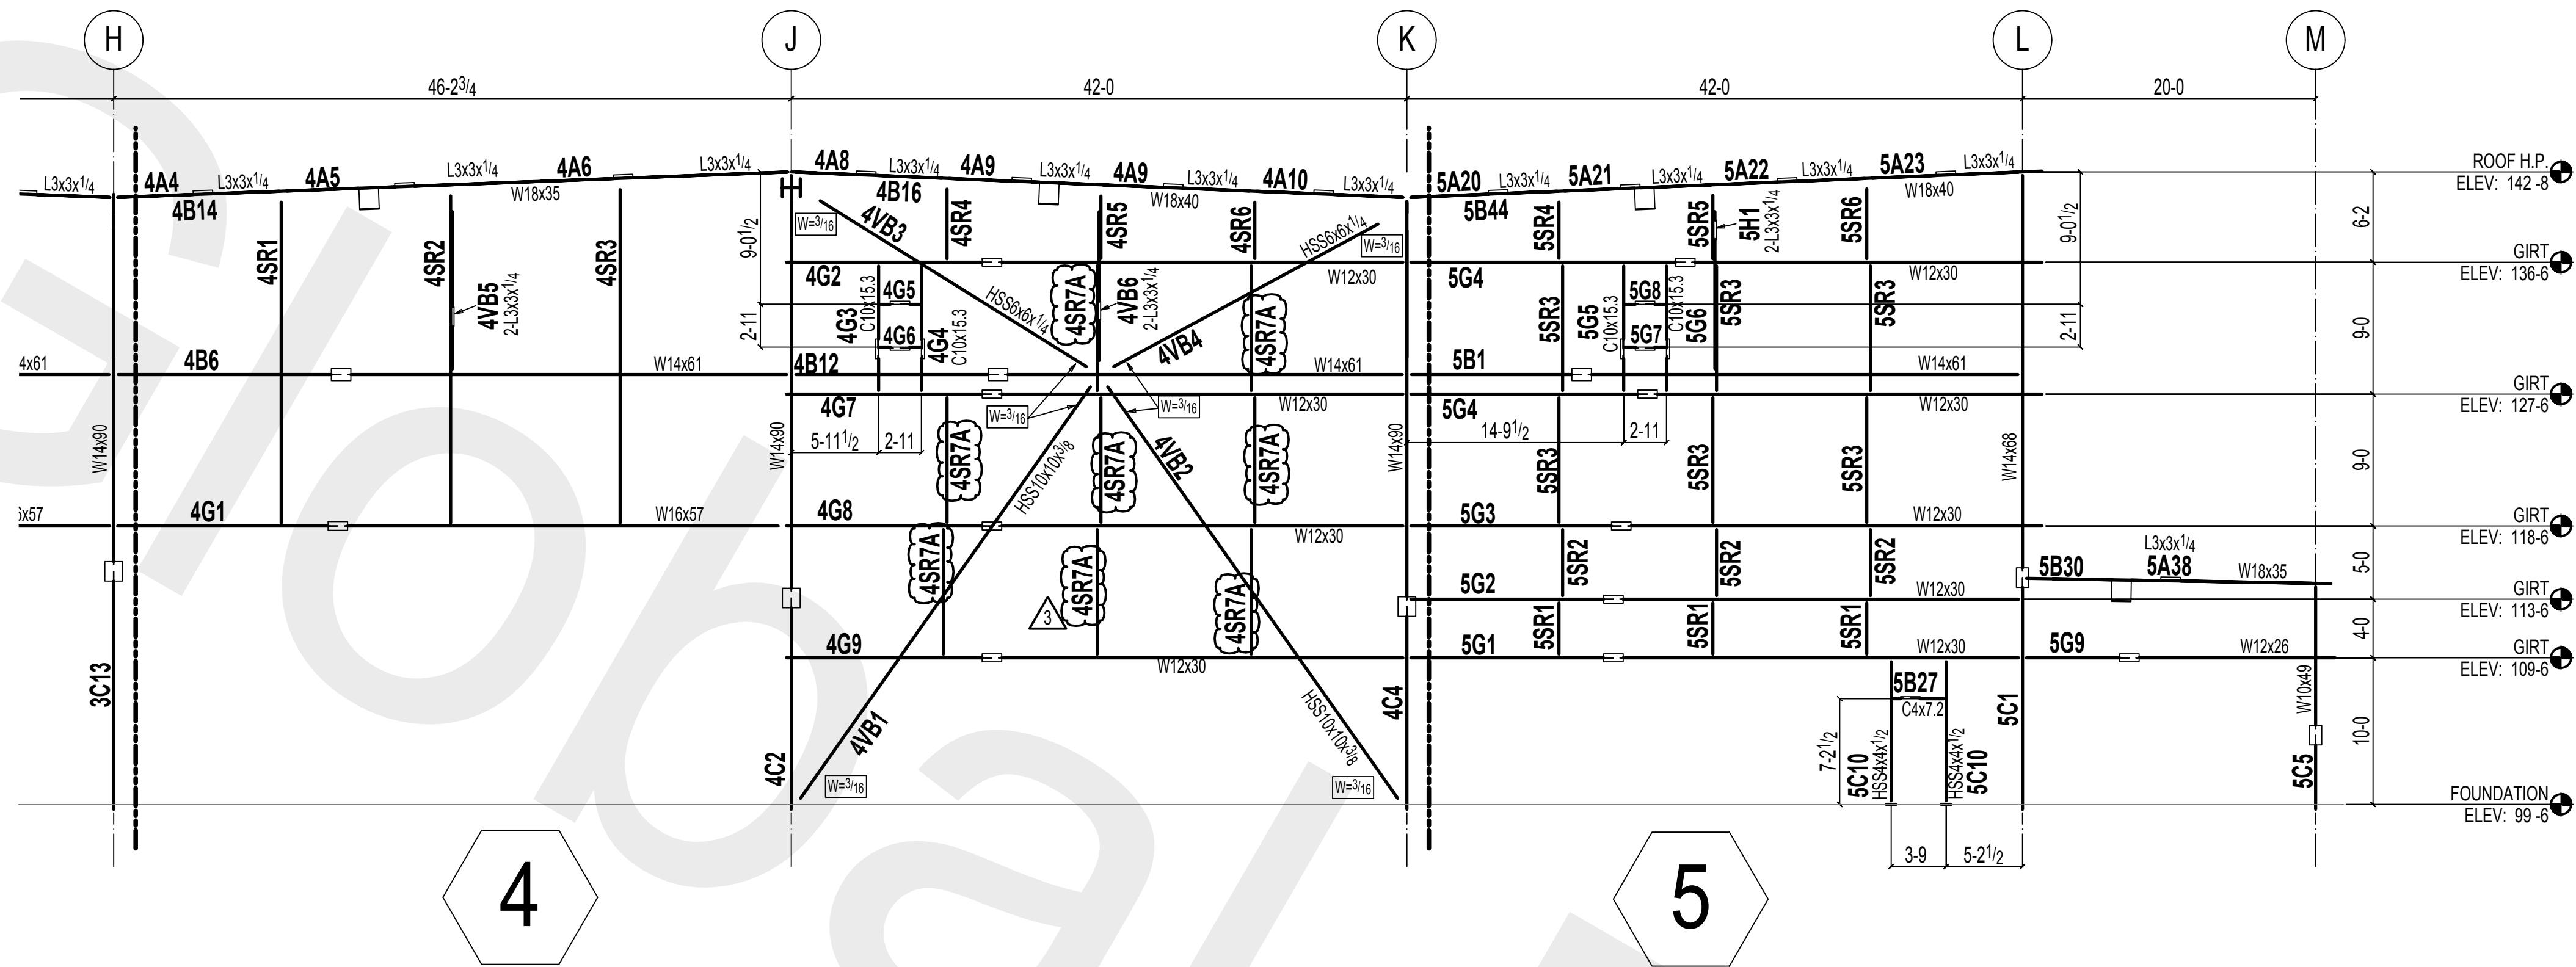

ELEVATION - ALONG GRIDLINE 5
NORTH SECTION


1
E-14

REF:

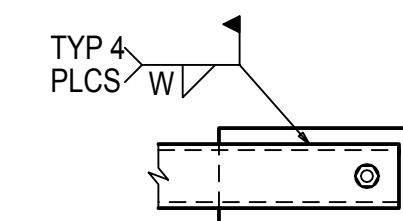

TYPICAL WELD CONNECTION AT
TUBE BRACE TO GUSSET PLATE

NOTE: W = WELD SIZE
(SEE BRACING ELEVATIONS)

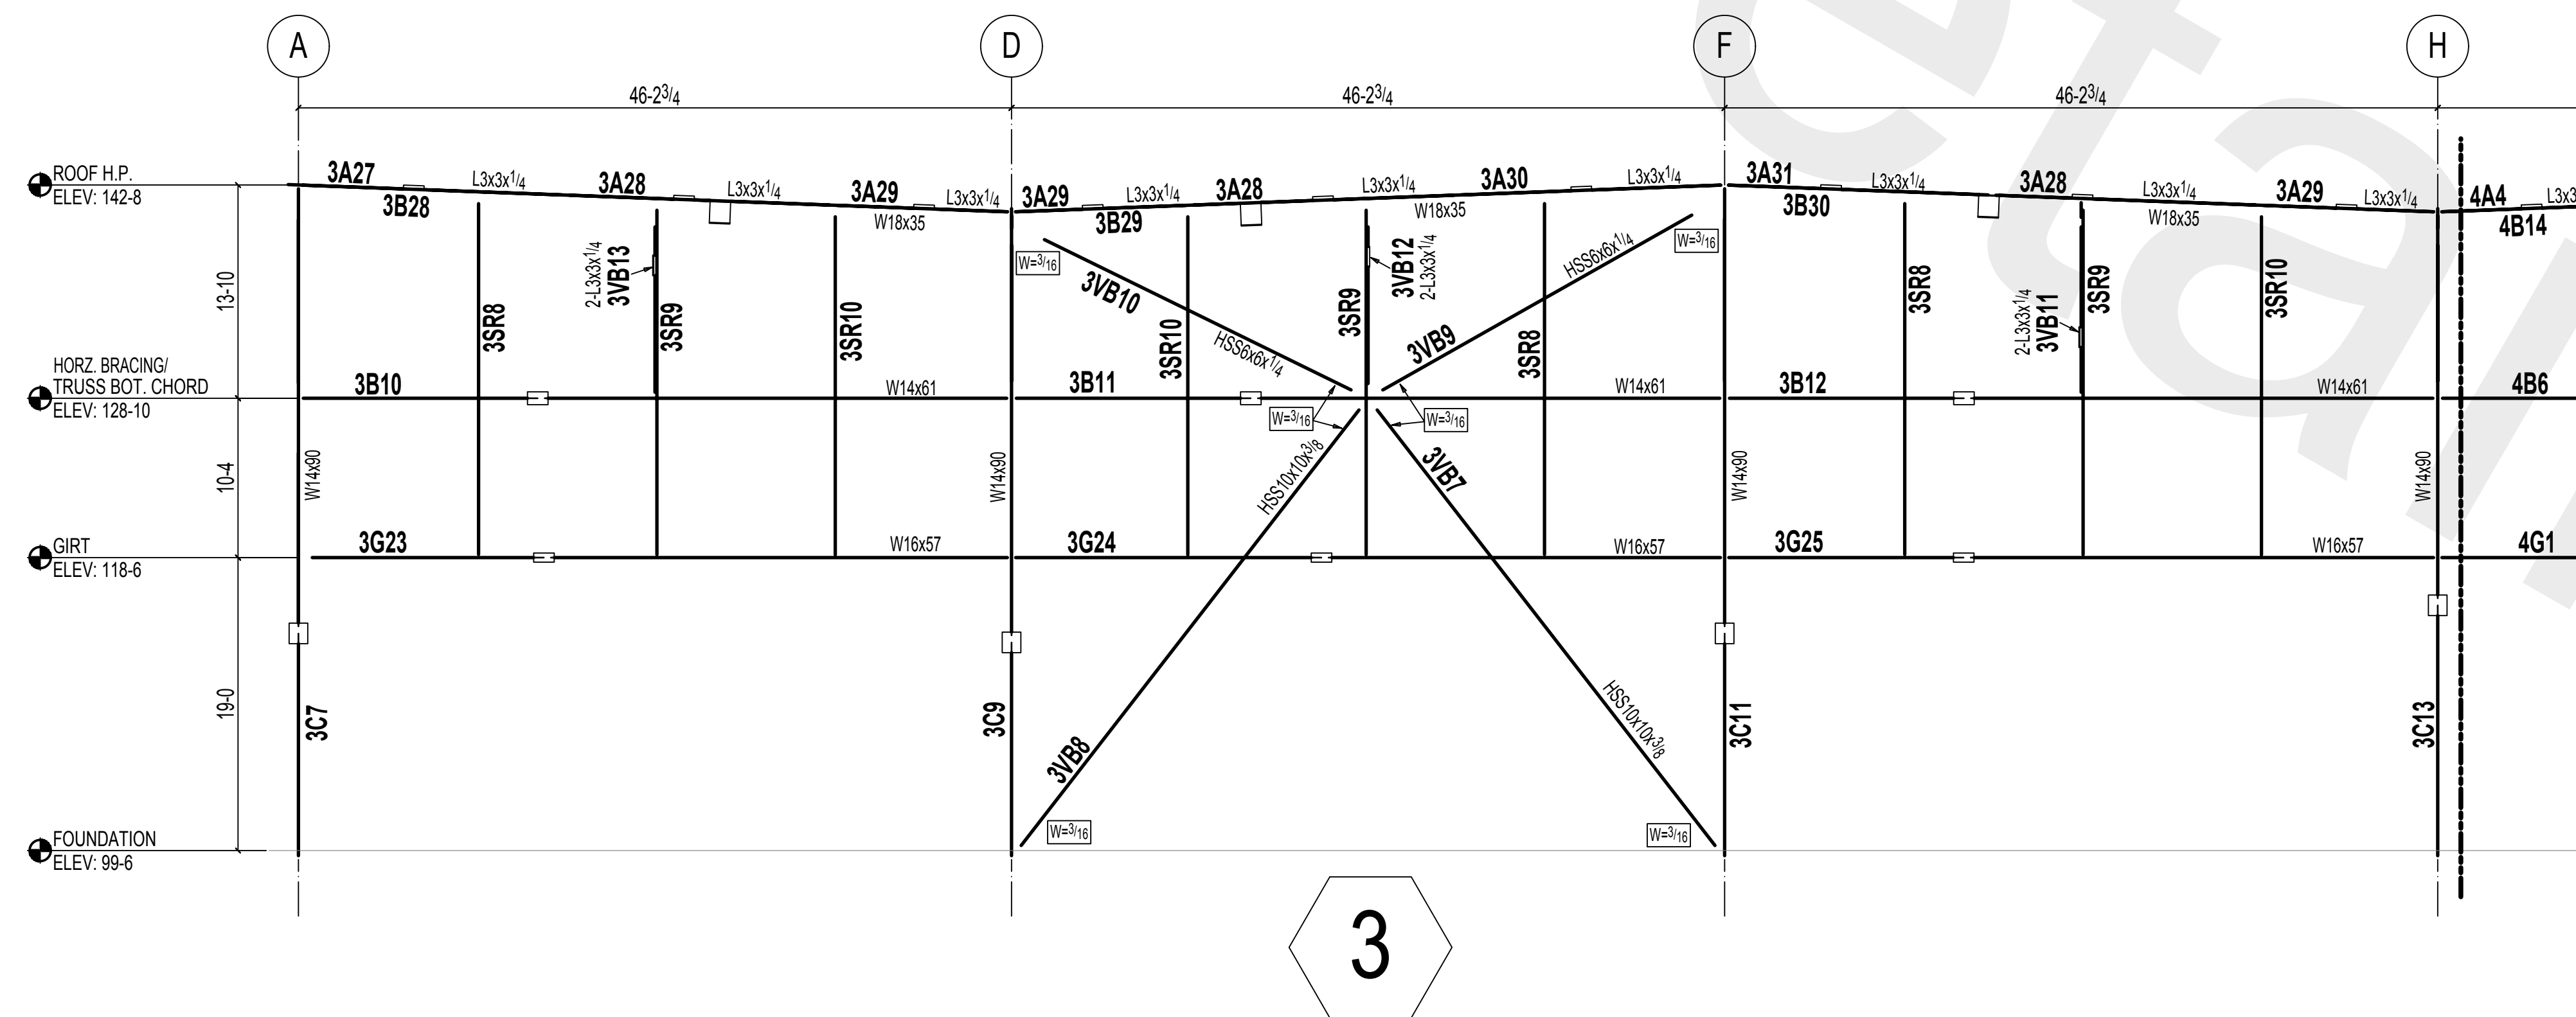

ELEVATION - ALONG GRIDLINE 5
NORTH SECTION

2
E-14

REF:

ALL VERIFIES, REQUEST FOR INFORMATION NOT RESPONDED TO AND/OR DIMENSIONS NOT FURNISHED WILL PLACE AFFECTED STEEL ON HOLD.

JEFFORDS STEEL & ENGINEERING ASSUMES NO RESPONSIBILITY FOR ERRORS RESULTING FROM CONFLICTS IN CONTRACT DRAWINGS (ARCHITECTURAL/STRUCTURAL).

GENERAL NOTES:

CHARGES FOR CORRECTIVE WORK WILL NOT BE HONORED UNLESS PREVIOUS APPROVAL IS OBTAINED FROM JEFFORDS STEEL AND ENGINEERING COMPANY.

MEMBERS ARE TO BE ERECTED SO THAT MARKED END IS IN THE SAME LOCATION AS ON THE ERECTION DRAWING.

Jeffords STEEL & ENGINEERING COMPANY		P.O. BOX 40 / 4398 ROUTE #22 PLATTSBURGH, NY 12901 PH: 518-961-4061	
3	Nov 6 2014	UPDATED PC MARKS	
2	Sep 26 2014	FIELD USE (SEQ 4-5)	
1	Sep 5 2014	FOR FIELD USE - SEQ 3	
0	Jul 26 2014	FOR APPROVAL (SEQ 3-5)	
REV	DATE	DESCRIPTION	
drawn by:	MC	checked by:	TC
date:	6-2014	job no.:	4785-1000
project:	BLDG 2074 SECURE HANGER FORT DRUM, NY	sheet:	E14
customer:	VETCO CONTRACTING SERVICE		

DRAWINGS PREPARED BY:
GLOBAL DETAILING, INC.
JOB #: 14-456

1) THE SNUG-TIGHT CONDITION IS DEFINED AS THE TIGHTNESS REQUIRED TO BRING THE CONNECTED PLIES INTO FIRM CONTACT. BOLTS TO BE TIGHTENED TO A CONDITION OTHER THAN SNUG-TIGHT SHALL BE CLEARLY IDENTIFIED ON THE DESIGN DRAWINGS.

ALL VERIFIES, REQUEST FOR INFORMATION NOT RESPONDED TO AND/OR DIMENSIONS NOT FURNISHED WILL PLACE AFFECTED STEEL ON HOLD.

JEFFORDS STEEL AND ENGINEERING ASSUMES NO RESPONSIBILITY FOR ERRORS RESULTING FROM CONFLICTS IN CONTRACT DRAWINGS (ARCHITECTURAL/STRUCTURAL).

CHARGES FOR CORRECTIVE WORK WILL NOT BE HONORED
UNLESS PREVIOUS APPROVAL IS OBTAINED FROM
JEFFORDS STEEL AND ENGINEERING COMPANY.


MEMBERS ARE TO BE ERECTED SO THAT MARKED END
IS IN THE SAME LOCATION AS ON THE ERECTION DRAWING.

 STEEL & ENGINEERING COMPANY P.O. BOX 40 / 4398 Route #22 PLATTSBURGH, NY 12561 PH: 518-519-4061					
	1	Jul 30 2014	FOR FIELD USE - SEQ 1 & 2		
	0	Jun 16 2014	FOR APPROVAL		
	REV	DATE	DESCRIPTION		
drawn by: MC		checked by: -			
date: 6-2014		job no: 4785-1000			
customer	project	BLDG 274 SECURE HANGER FORT DRUM, NY		sheet	 E15
VETCO CONTRACTING SERVICE					

15

1) THE SNUG-TIGHT CONDITION IS DEFINED AS THE TIGHTNESS REQUIRED TO BRING THE CONNECTED PLIES INTO FIRM CONTACT. BOLTS TO BE TIGHTENED TO A CONDITION OTHER THAN SNUG-TIGHT SHALL BE CLEARLY IDENTIFIED ON THE DESIGN DRAWINGS.

2) CONNECTIONS MARKED WITH (—) REQUIRE FULL SLIP CRITICAL CONNECTIONS AND THIS IS DONE BY THE AISC: TURN OF THE NUT METHOD

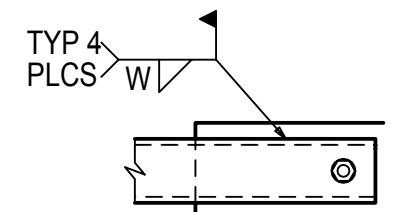

NOTE: W = WELD SIZE
(SEE BRACING ELEVATIONS)



GENERAL NOTES:

CHARGES FOR CORRECTIVE WORK WILL NOT BE HONORED
UNLESS PREVIOUS APPROVAL IS OBTAINED FROM
JEFFERDS STEEL AND ENGINEERING COMPANY.


MEMBERS ARE TO BE ERECTED SO THAT MARKED END
IS IN THE SAME LOCATION AS ON THE ERECTION DRAWING

 STEEL & ENGINEERING COMPANY P.O. BOX 40 / 4368 ROUTE #22 PLATTSBURGH NY 12061 PH: 518-591-4061					
	1	Jul 30 2014	FOR FIELD USE - SEQ 1 & 2		
	0	Jun 16 2014	FOR APPROVAL		
	REV	DATE	DESCRIPTION		
	drawn by: MC		checked by: -		
	date: 6-20-14		job no.: 4785-1000		
customer	project		sheet		
VETCO CONTRACTING SERVICE	BLDG 2074 SECURE HANGER FORT DRUM, NY		E16		

FIELD NOTES:

1) THE SNUG-TIGHT CONDITION IS DEFINED AS THE TIGHTNESS REQUIRED TO BRING THE CONNECTED PLIES INTO FIRM CONTACT. BOLTS TO BE TIGHTENED TO A CONDITION OTHER THAN SNUG-TIGHT SHALL BE CLEARLY IDENTIFIED ON THE DESIGN DRAWINGS.


2) CONNECTIONS MARKED WITH (—) REQUIRE FULL SLIP CRITICAL CONNECTIONS AND THIS IS DONE BY THE AISC: TURN OF THE NUT METHOD

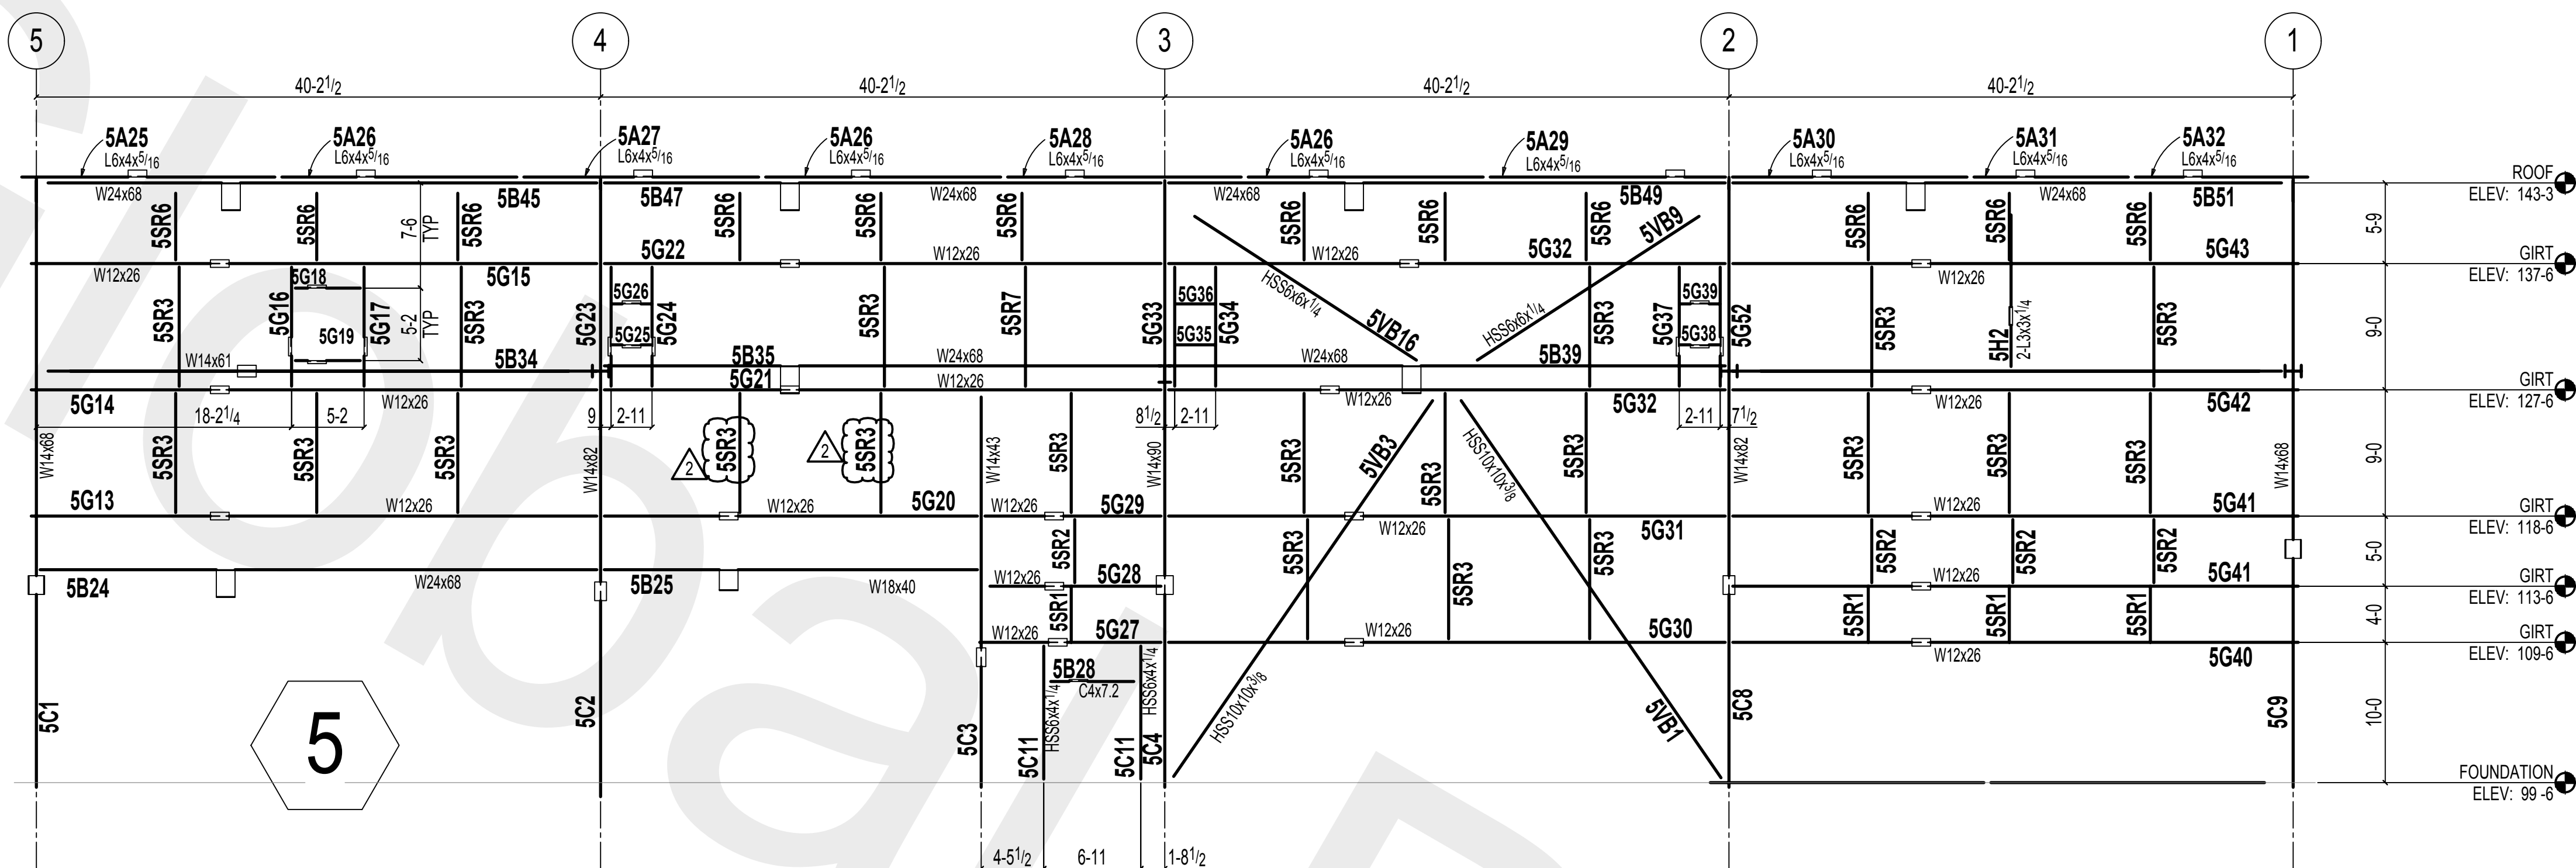

**ELEVATION - ALONG GRIDLINE L
NORTH SECTION**

1
E-17


REF:

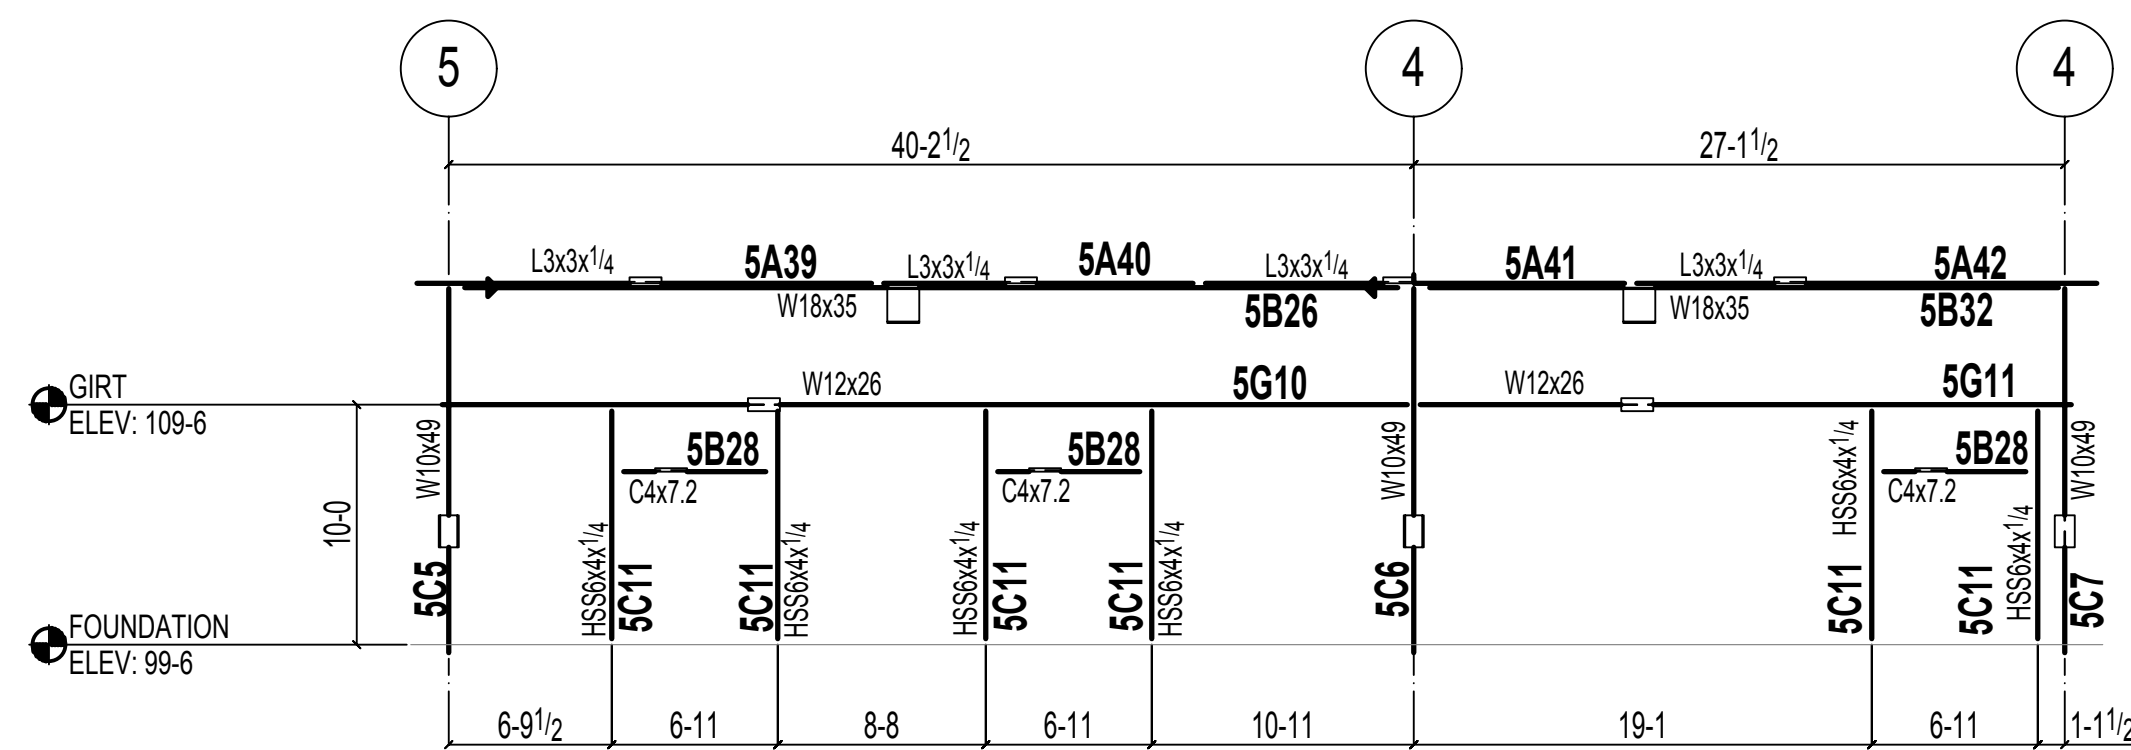

**ELEVATION - ALONG GRIDLINE M
NORTH SECTION**

2
E-17

REF:

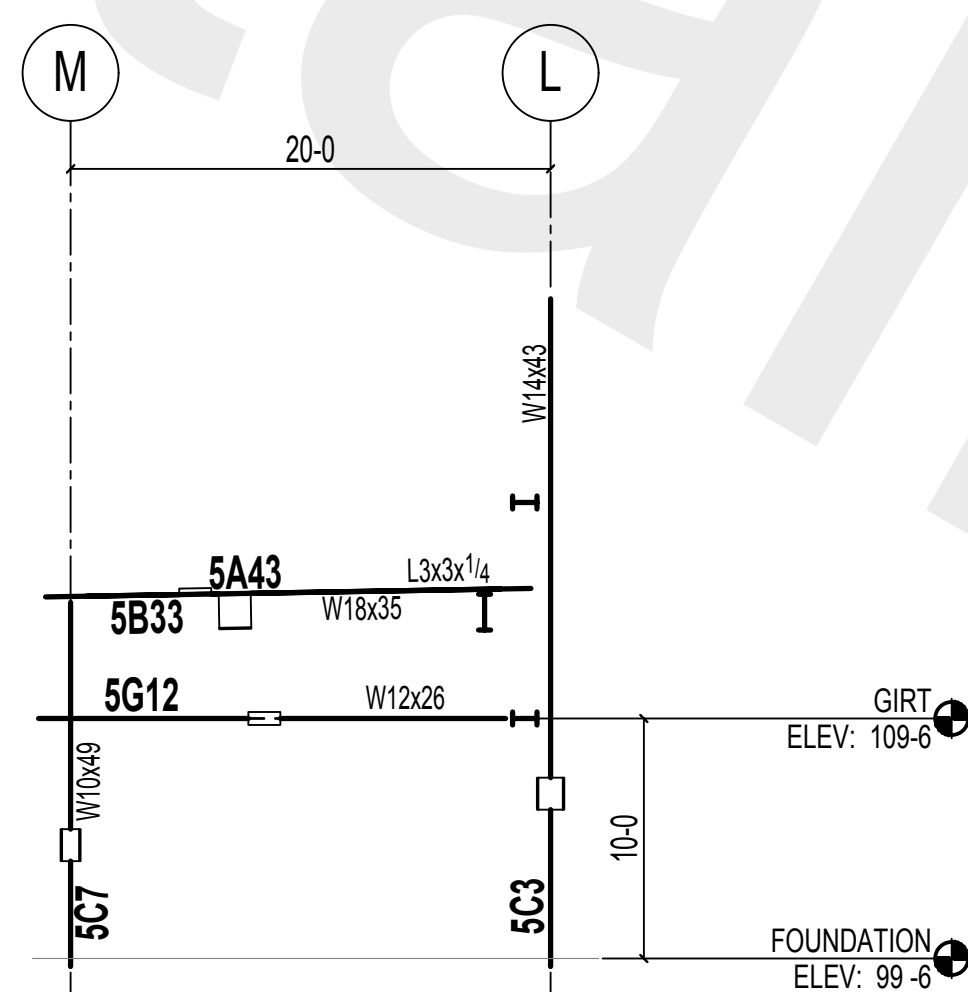

**ELEVATION - ALONG GRIDLINE 3.3
NORTH SECTION**

3
E-17

REF:

ALL VERIFIES, REQUEST FOR INFORMATION NOT RESPONDED TO AND/OR DIMENSIONS NOT FURNISHED WILL PLACE AFFECTED STEEL ON HOLD.

JEFFORDS STEEL AND ENGINEERING ASSUMES NO RESPONSIBILITY FOR ERRORS RESULTING FROM CONFLICTS IN CONTRACT DRAWINGS (ARCHITECTURAL/STRUCTURAL).

GENERAL NOTES:

CHARGES FOR CORRECTIVE WORK WILL NOT BE HONORED UNLESS PREVIOUS APPROVAL IS OBTAINED FROM JEFFORDS STEEL AND ENGINEERING COMPANY.

MEMBERS ARE TO BE ERECTED SO THAT MARKED END IS IN THE SAME LOCATION AS ON THE ERECTION DRAWING.

Jeffords STEEL & ENGINEERING COMPANY		P.O. BOX 40 / 4398 ROUTE #22 PLATTSBURGH, NY 12901 PH: 518-561-4061	
2	Nov 6 2014	Missing Pk Marks on Section 1	
1	Sep 28 2014	FIELD USE	
0	Jul 26 2014	FOR APPROVAL (SEQ 3-5)	
REV	DATE	DESCRIPTION	
drawn by:	MC	checked by:	TC
date:	6-2014	job no.:	4785-1000
customer:	VETCO CONTRACTING SERVICE	project:	BLDG 2074 SECURE HANGER FORT DRUM, NY
sheet:			E17

Typ Moment Weld

1 SECTION E18

REF: C1/S-301

2 SECTION E18

REF: A3/S-505

3 SECTION E18

REF: C3/S-502

4 SECTION E18

REF: C5/S-503

5 SECTION E18

REF: A2/S-503

6 SECTION E18

REF: C2/S-503

7 SECTION E18

REF: C4/S-501

8 SECTION E18

REF: C5/S-502

9 SECTION E18

REF: A2/S-501

10 SECTION E18

REF: C2/S-501

11 SECTION E18

REF: C1/S-503

FIELD NOTES:

- 1) THE SNUG-TIGHT CONDITION IS DEFINED AS THE TIGHTNESS REQUIRED TO BRING THE CONNECTED PLIES INTO FIRM CONTACT. BOLTS TO BE TIGHTENED TO A CONDITION OTHER THAN SNUG-TIGHT SHALL BE CLEARLY IDENTIFIED ON THE DESIGN DRAWINGS.
- 2) CONNECTIONS MARKED WITH (—) REQUIRE FULL SLIP CRITICAL CONNECTIONS AND THIS IS DONE BY THE AISC TURN OF THE NUT METHOD

ALL VERIFIES, REQUEST FOR INFORMATION NOT RESPONDED TO AND/OR DIMENSIONS NOT FURNISHED WILL PLACE AFFECTED STEEL ON HOLD.

JEFFORDS STEEL AND ENGINEERING ASSUMES NO RESPONSIBILITY FOR ERRORS RESULTING FROM CONFLICTS IN CONTRACT DRAWINGS (ARCHITECTURAL/STRUCTURAL).

GENERAL NOTES:

CHARGES FOR CORRECTIVE WORK WILL NOT BE HONORED UNLESS PREVIOUS APPROVAL IS OBTAINED FROM JEFFORDS STEEL AND ENGINEERING COMPANY.

MEMBERS ARE TO BE ERECTED SO THAT MARKED END IS IN THE SAME LOCATION AS ON THE ERECTION DRAWING.

 P.O. BOX 40 / 4398 ROUTE #22 PLATTSBURGH, NY 12901 PH: 518-561-4061				
		3	Sep 28 2014	ADDED SECT 11 / FIELD USE
		2	Sep 5 2014	FOR FIELD USE - SECT 3
		1	Sep 2 2014	REVISED SECTIONS 2 & 7
		REV	Jul 30 2014	FOR FIELD USE - SEQ 1 & 2
	DATE	DESCRIPTION		
D	drawn by:	MC	checked by:	TC
	date:	6-2014	job no.:	4785-1000
	customer:	project:		sheet
G.	VETCO CONTRACTING SERVICE	BLDG 2074 SECURE HANGER FORT DRUM, NY		E18 

1) THE SNUG-TIGHT CONDITION IS DEFINED AS THE TIGHTNESS REQUIRED TO BRING THE CONNECTED PLIES INTO FIRM CONTACT. BOLTS TO BE TIGHTENED TO A CONDITION OTHER THAN SNUG-TIGHT SHALL BE CLEARLY IDENTIFIED ON THE DESIGN DRAWINGS.

2) CONNECTIONS MARKED WITH (—) REQUIRE FULL SLIP CRITICAL CONNECTIONS AND THIS IS DONE BY THE AISC: TURN OF THE NUT METHOD



1) MAIN SLAB ON GRADE: ELEV. 99-6

ALL VERIFIES, REQUEST FOR INFORMATION NOT RESPONDED TO AND/OR DIMENSIONS NOT FURNISHED WILL PLACE AFFECTED STEEL ON HOLD.

JEFFORDS STEEL AND ENGINEERING ASSUMES NO RESPONSIBILITY FOR ERRORS RESULTING FROM CONFLICTS IN CONTRACT DRAWINGS (ARCHITECTURAL/STRUCTURAL).

GENERAL NOTES:

CHARGES FOR CORRECTIVE WORK WILL NOT BE HONORED
UNLESS PREVIOUS APPROVAL IS OBTAINED FROM
JEFFORDS STEEL AND ENGINEERING COMPANY.


MEMBERS ARE TO BE ERECTED SO THAT MARKED END
IS IN THE SAME LOCATION AS ON THE ERECTION DRAWING.

			
1	SEP 5 2014	FOR FIELD USE - SEQ 3	
0	JUL 26 2014	FOR APPROVAL (SEQ 3-5)	
REV	DATE	DESCRIPTION	
drawn by: MC		checked by: TC	
date: 6-2014		job no.: 4785-1000	
customer		project	
VETCO CONTRACTING SERVICE		BLDG 2074 SECURE HANGER FORT DRUM, NY	
		sheet  E2	

FIELD NOTES:

1) THE SNUG-TIGHT CONDITION IS DEFINED AS THE TIGHTNESS REQUIRED TO BRING THE CONNECTED PLIES INTO FIRM CONTACT. BOLTS TO BE TIGHTENED TO A CONDITION OTHER THAN SNUG-TIGHT SHALL BE CLEARLY IDENTIFIED ON THE DESIGN DRAWINGS.

2) CONNECTIONS MARKED WITH (—) REQUIRE FULL SLIP CRITICAL CONNECTIONS AND THIS IS DONE BY THE AISC: TURN OF THE NUT METHOD

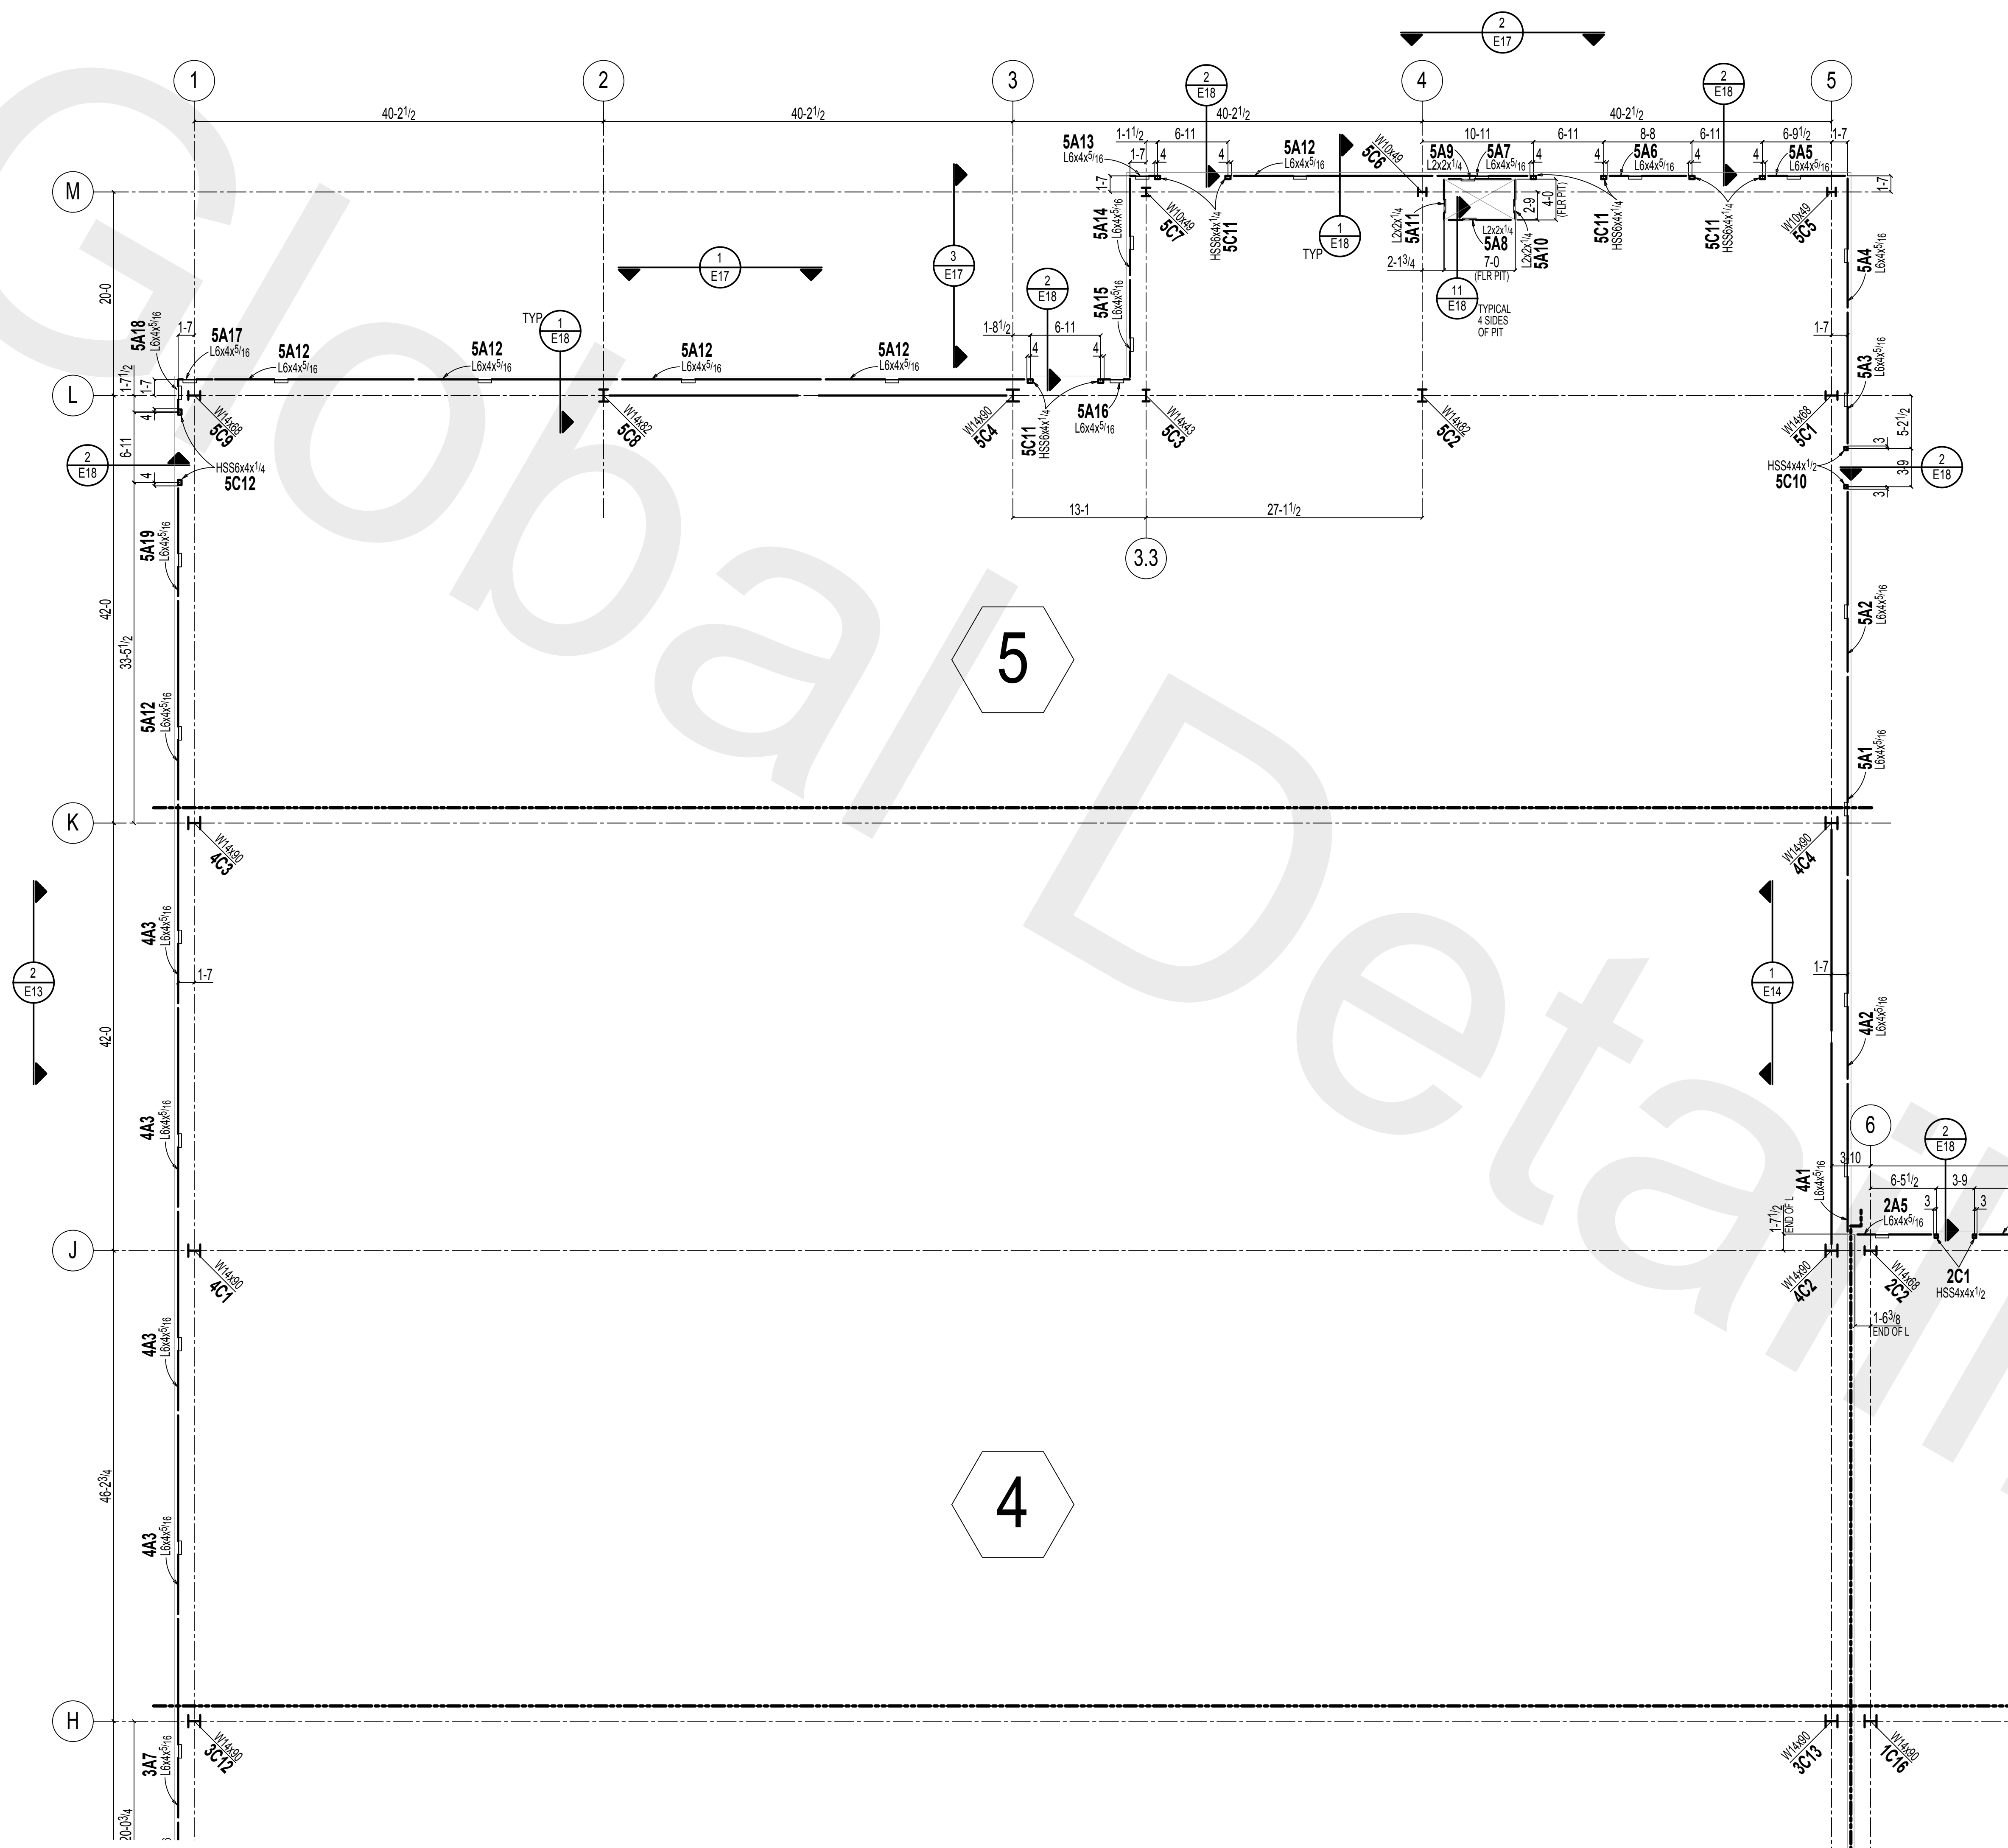

**GROUND FLOOR PLAN
NORTH SECTION**
1) MAIN SLAB ON GRADE: ELEV. 99'-6"

ALL VERIFIES, REQUEST FOR INFORMATION NOT RESPONDED TO AND/OR DIMENSIONS NOT FURNISHED WILL PLACE AFFECTED STEEL ON HOLD.

JEFFORDS STEEL AND ENGINEERING ASSUMES NO RESPONSIBILITY FOR ERRORS RESULTING FROM CONFLICTS IN CONTRACT DRAWINGS (ARCHITECTURAL/STRUCTURAL).

GENERAL NOTES:

CHARGES FOR CORRECTIVE WORK WILL NOT BE HONORED UNLESS PREVIOUS APPROVAL IS OBTAINED FROM JEFFORDS STEEL AND ENGINEERING COMPANY.


MEMBERS ARE TO BE ERECTED SO THAT MARKED END IS IN THE SAME LOCATION AS ON THE ERECTION DRAWING.

Jeffords STEEL & ENGINEERING COMPANY		P.O. BOX 40 / 4398 ROUTE 422 PLATTSBURGH, NY 12901 PH: 518-961-4061	
1	Sep 28 2014	FOR FIELD USE	
0	Jul 26 2014	FOR APPROVAL (SEQ 3-5)	
REV	DATE	DESCRIPTION	
drawn by:	MC	checked by:	TC
date:	6-2014	job no.:	4785-1000
project:	BLDG 2074 SECURE HANGER FORT DRUM, NY	sheet:	E3
customer:	VETCO CONTRACTING SERVICE		

FIELD NOTES:

1) THE SNUG-TIGHT CONDITION IS DEFINED AS THE TIGHTNESS REQUIRED TO BRING THE CONNECTED PLIES INTO FIRM CONTACT. BOLTS TO BE TIGHTENED TO A CONDITION OTHER THAN SNUG-TIGHT SHALL BE CLEARLY IDENTIFIED ON THE DESIGN DRAWINGS.

2) CONNECTIONS MARKED WITH (—) REQUIRE FULL SLIP CRITICAL CONNECTIONS AND THIS IS DONE BY THE AISC: TURN OF THE NUT METHOD

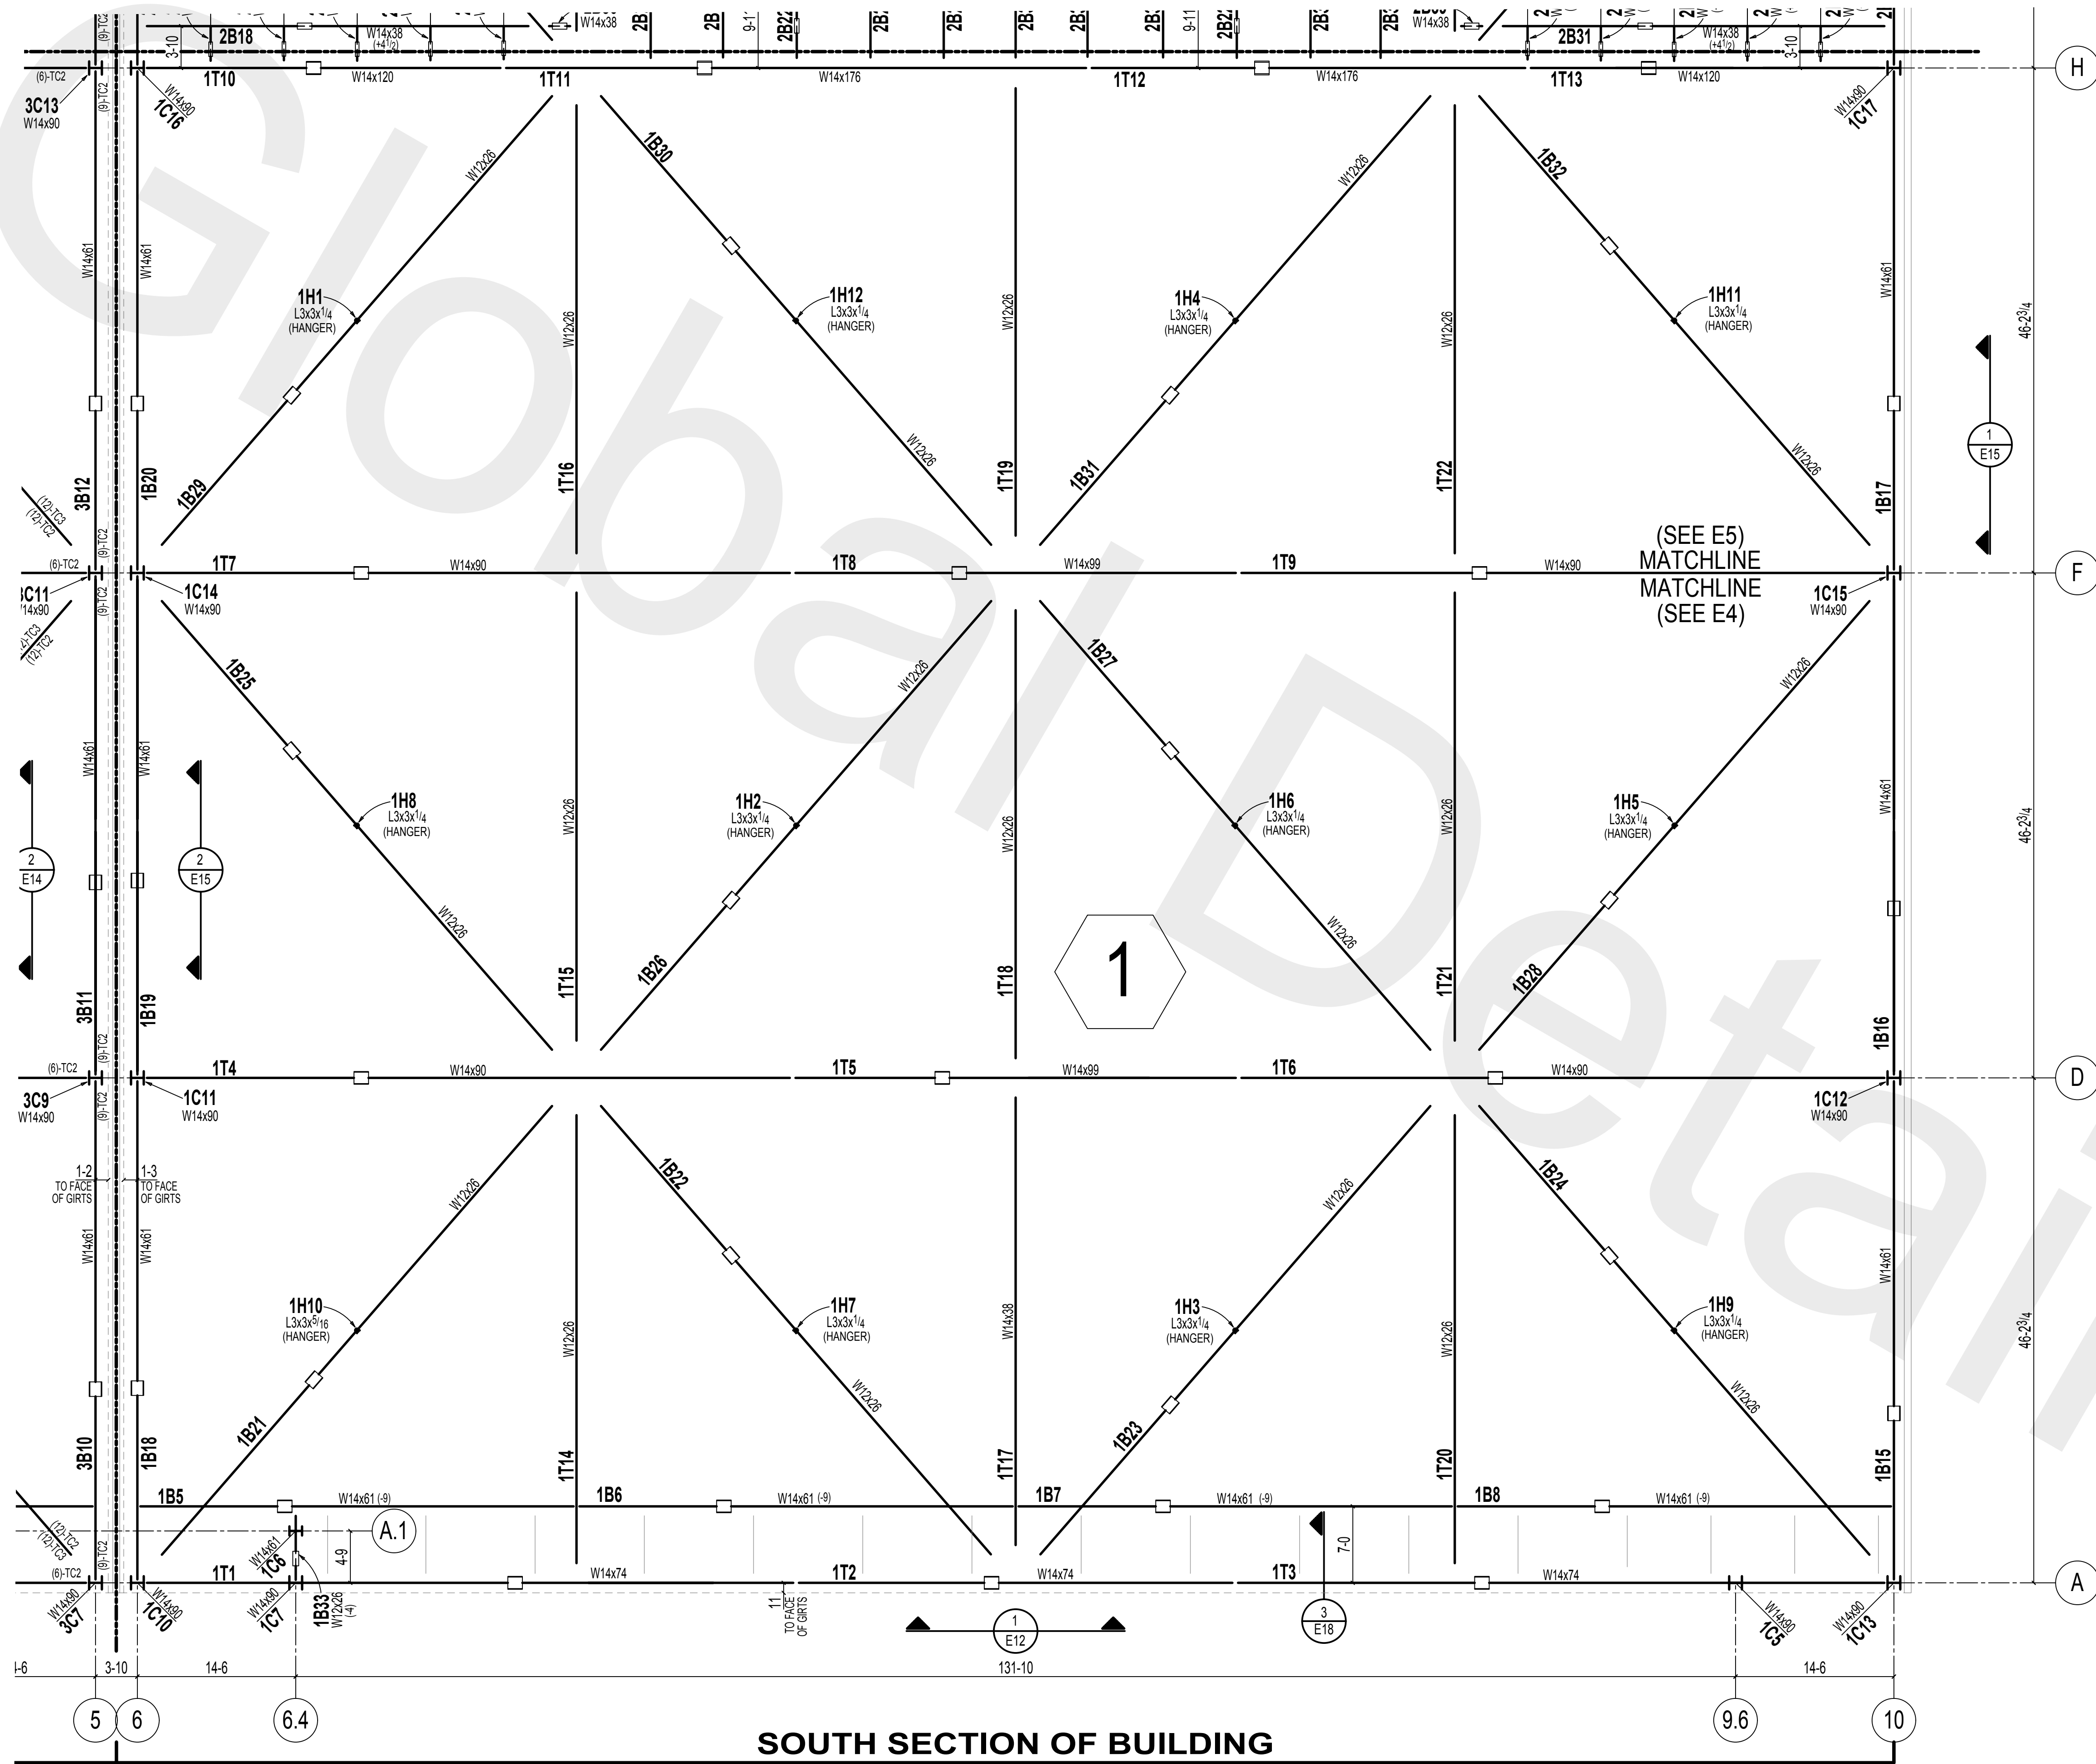

SOUTH SECTION OF BUILDING

HORIZONTAL BRACING PLAN

CENTERLINE OF TRUSS BOTTOM CHORD &
CENTERLINE OF HORIZONTAL BRACING
ELEVATION: 128-10 (U.N.O.)

ALL VERIFIES, REQUEST FOR INFORMATION NOT RESPONDED TO AND/OR DIMENSIONS NOT FURNISHED WILL PLACE AFFECTED STEEL ON HOLD.

JEFFORDS STEEL AND ENGINEERING ASSUMES NO RESPONSIBILITY FOR ERRORS RESULTING FROM CONFLICTS IN CONTRACT DRAWINGS (ARCHITECTURAL/STRUCTURAL).

GENERAL NOTES:

CHARGES FOR CORRECTIVE WORK WILL NOT BE HONORED UNLESS PREVIOUS APPROVAL IS OBTAINED FROM JEFFORDS STEEL AND ENGINEERING COMPANY.

MEMBERS ARE TO BE ERECTED SO THAT MARKED END IS IN THE SAME LOCATION AS ON THE ERECTION DRAWING.


Jeffords STEEL & ENGINEERING COMPANY			
1	Jul 30 2014	FOR FIELD USE - SEQ 1 & 2	
0	Jun 16 2014	FOR APPROVAL	
REV	DATE	DESCRIPTION	
drawn by: MC		checked by: -	
date: 6-2014		job no.: 4785-1000	
customer: VETCO CONTRACTING SERVICE		project: BLDG 2074 SECURE HANGER FORT DRUM, NY	
		sheet: E4	

DRAWINGS PREPARED BY:
GLOBAL DETAILING, INC.
JOB #: 14-456


FIELD NOTES:

1) THE SNUG-TIGHT CONDITION IS DEFINED AS THE TIGHTNESS REQUIRED TO BRING THE CONNECTED PLIES INTO FIRM CONTACT. BOLTS TO BE TIGHTENED TO A CONDITION OTHER THAN SNUG-TIGHT SHALL BE CLEARLY IDENTIFIED ON THE DESIGN DRAWINGS.

2) CONNECTIONS MARKED WITH (—) REQUIRE FULL SLIP CRITICAL CONNECTIONS AND THIS IS DONE BY THE AISC TURN OF THE NUT METHOD

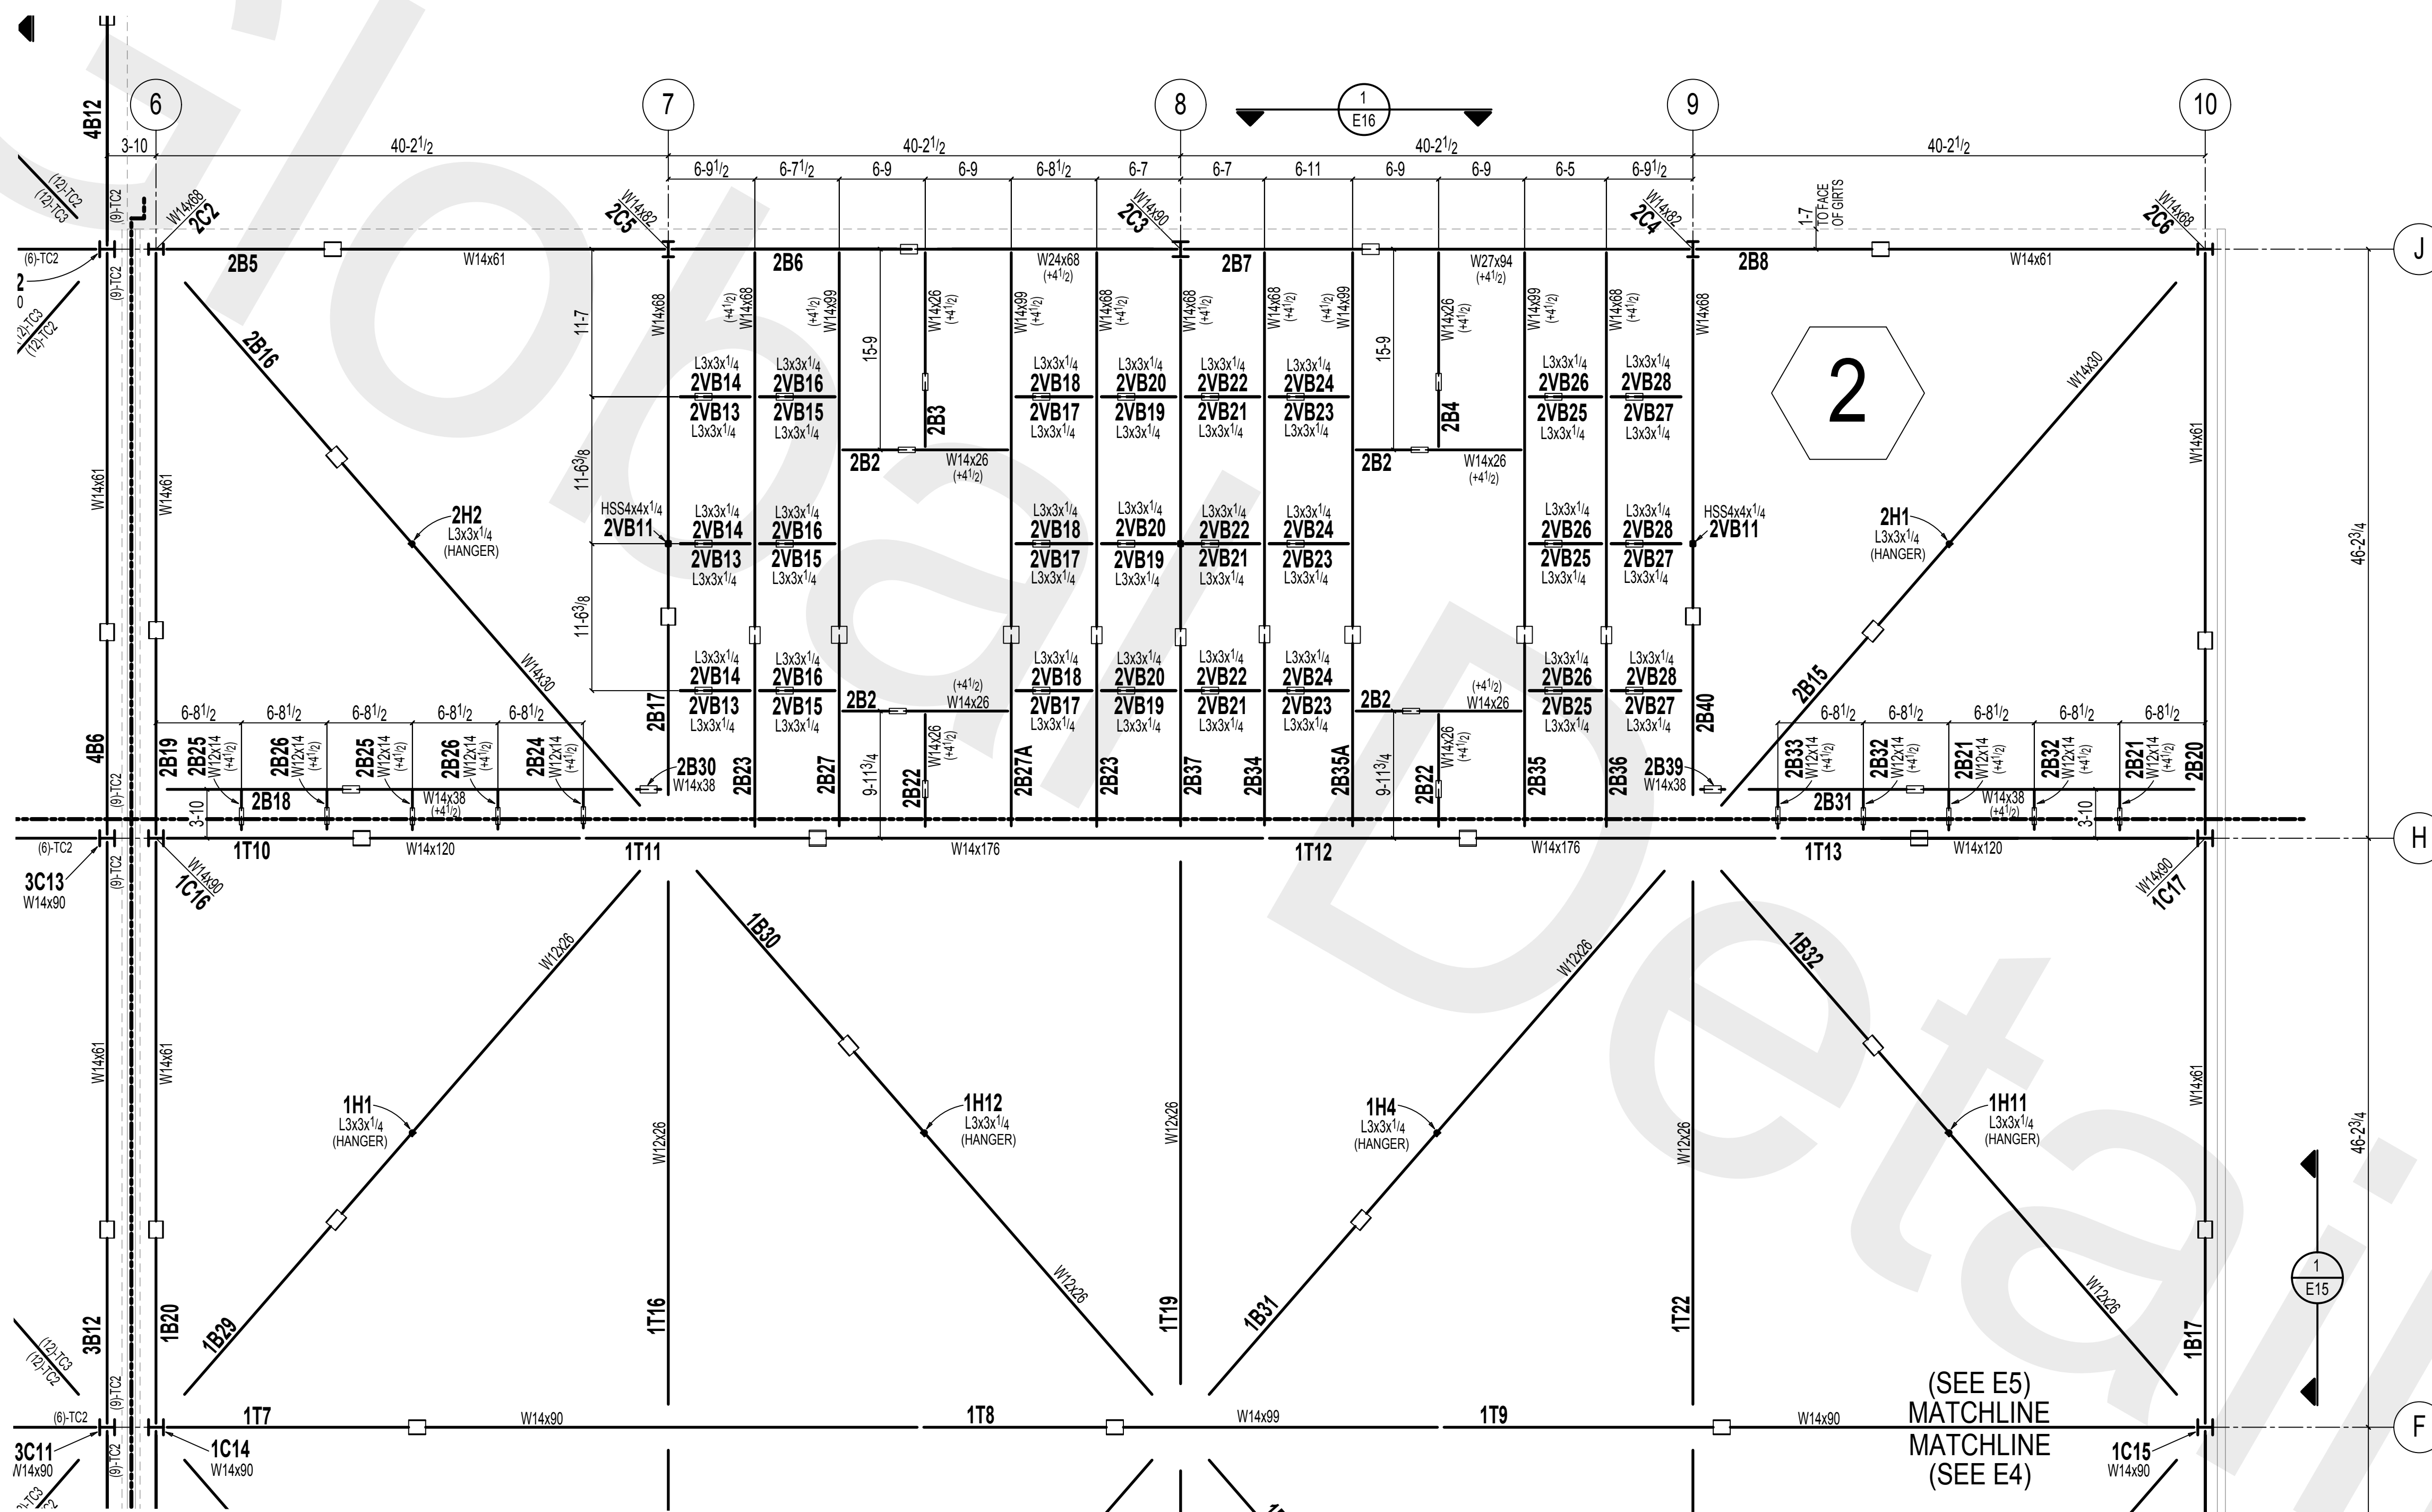

HORIZONTAL BRACING PLAN
CENTERLINE OF TRUSS BOTTOM CHORD &
CENTERLINE OF HORIZONTAL BRACING
ELEVATION: 128-10 (U.N.O.)

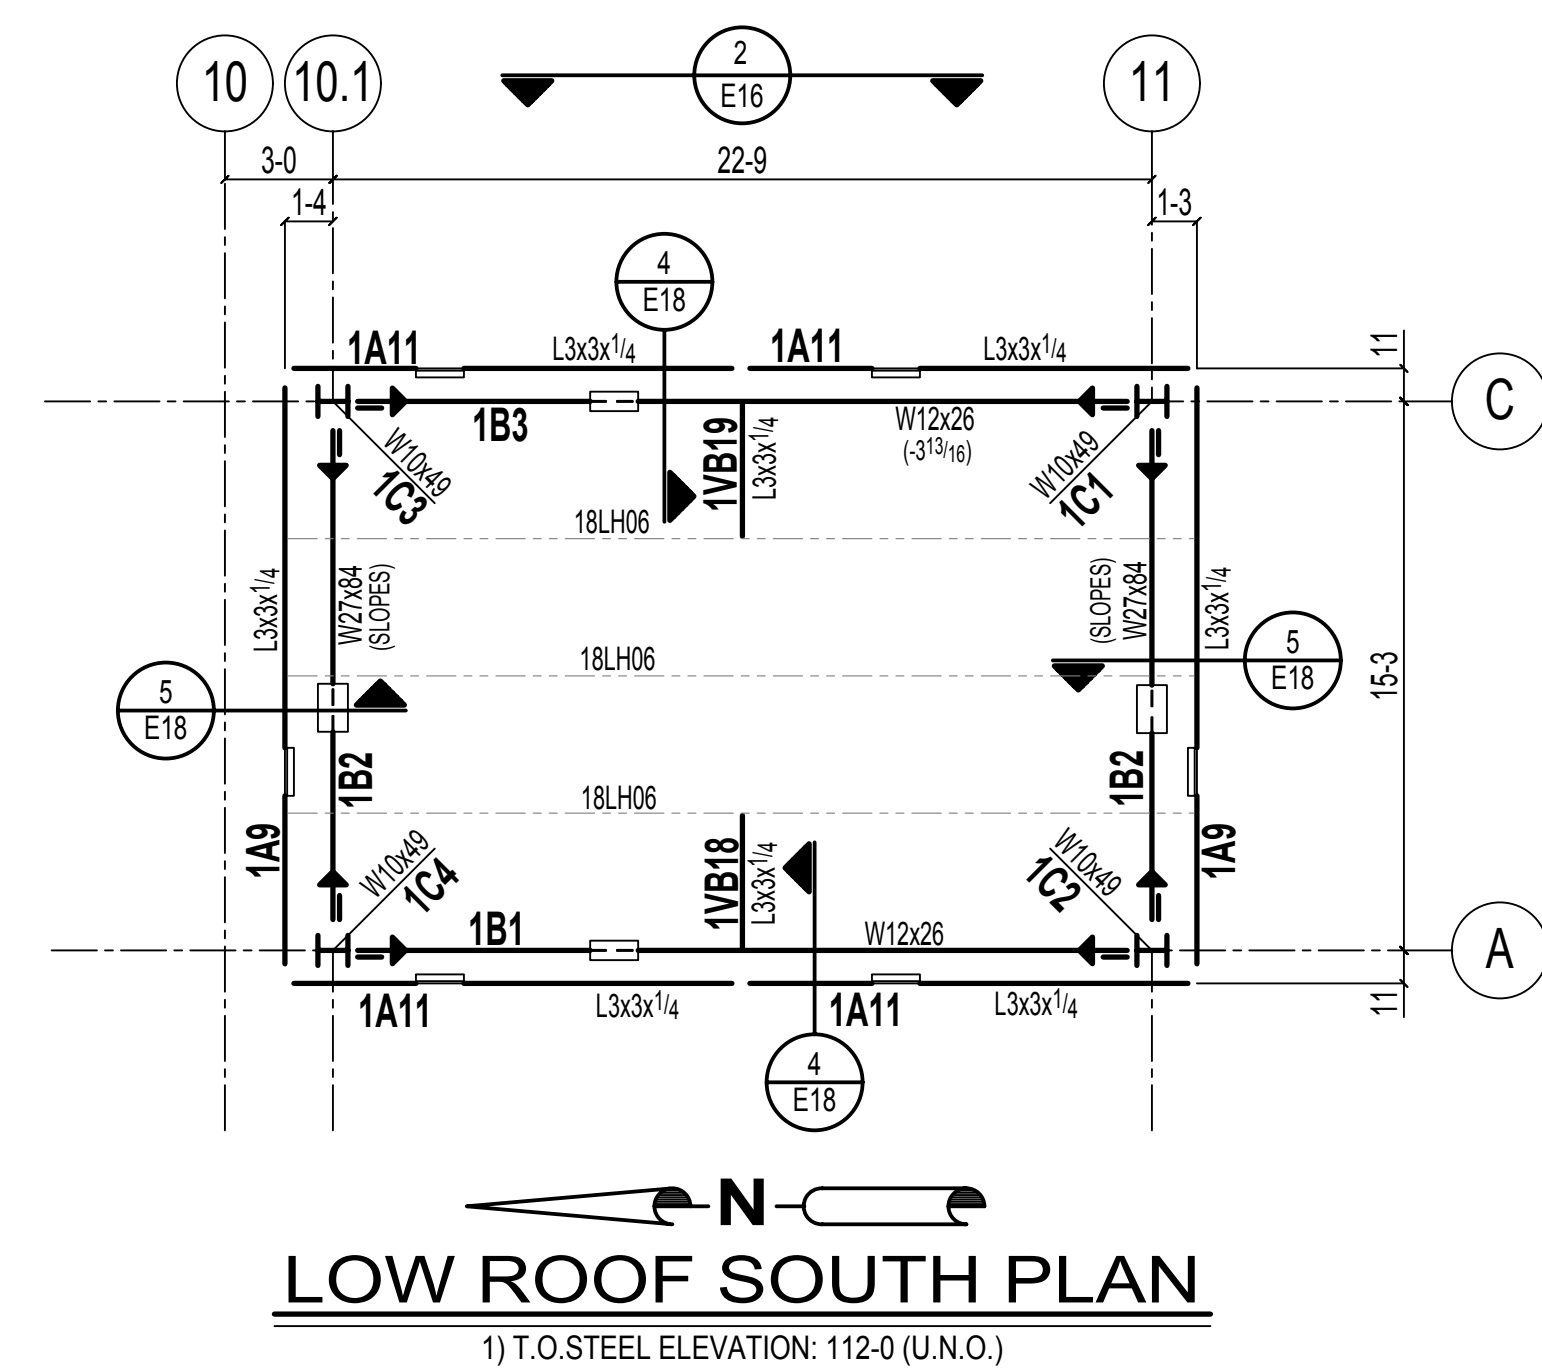

LOW ROOF SOUTH PLAN
1) T.O. STEEL ELEVATION: 112-0 (U.N.O.)

ALL VERIFIES, REQUEST FOR INFORMATION NOT RESPONDED TO AND/OR DIMENSIONS NOT FURNISHED WILL PLACE AFFECTED STEEL ON HOLD.

JEFFORDS STEEL AND ENGINEERING ASSUMES NO RESPONSIBILITY FOR ERRORS RESULTING FROM CONFLICTS IN CONTRACT DRAWINGS (ARCHITECTURAL/STRUCTURAL).

GENERAL NOTES:

CHARGES FOR CORRECTIVE WORK WILL NOT BE HONORED UNLESS PREVIOUS APPROVAL IS OBTAINED FROM JEFFORDS STEEL AND ENGINEERING COMPANY.

MEMBERS ARE TO BE ERECTED SO THAT MARKED END IS IN THE SAME LOCATION AS ON THE ERECTION DRAWING.

Jeffords STEEL & ENGINEERING COMPANY		P.O. BOX 40 / 4398 ROUTE #22 PLATTSBURGH, NY 12901 PH: 518-961-4061	
1	Jul 30 2014	FOR FIELD USE - SEQ 1 & 2	
0	Jun 16 2014	FOR APPROVAL	
REV	DATE	DESCRIPTION	
drawn by: MC		checked by: -	
date: 6-2014		job no.: 4785-1000	
project: VETCO CONTRACTING SERVICE		sheet: BLDG 2074 SECURE HANGER FORT DRUM, NY	
		E5	

- 1) THE SNUG-TIGHT CONDITION IS DEFINED AS THE TIGHTNESS REQUIRED TO BRING THE CONNECTED PLIES INTO FIRM CONTACT. BOLTS TO BE TIGHTENED TO A CONDITION OTHER THAN SNUG-TIGHT SHALL BE CLEARLY IDENTIFIED ON THE DESIGN DRAWINGS.
- 2) CONNECTIONS MARKED WITH (—) REQUIRE FULL SLIP CRITICAL CONNECTIONS AND THIS IS DONE BY THE AISC. TURN OF THE NUT METHOD



CENTERLINE OF TRUSS BOTTOM CHORD
CENTERLINE OF HORIZONTAL BRACING
ELEVATION: 128-10 (U.N.O.)

FIELD BOLT SCHEDULE	
TC A325 Bolts	TC A490 Bolts
TC1 = 1"ø x 2" LG TC2 = 1"ø x 2 1/4" LG TC3 = 1"ø x 2 1/2" LG TC4 = 1"ø x 2 3/4" LG TC5 = 1"ø x 3 1/2" LG TC6 = 1"ø x 3 3/4" LG	TC20 = 1"ø x 3" LG TC21 = 1"ø x 4" LG TC22 = 1"ø x 5 1/2" LG 



GENERAL NOTES:
CHARGES FOR CORRECTIVE WORK WILL NOT BE HONORED
UNLESS PREVIOUS APPROVAL IS OBTAINED FROM
JEFFORDS STEEL AND ENGINEERING COMPANY.
MEMBERS ARE TO BE ERRECTED SO THAT MARKED END
IS IN THE SAME LOCATION AS ON THE ERECTION DRAWING

GENERAL NOTES:
CHARGES FOR CORRECTIVE WORK WILL NOT BE HONORED
UNLESS PREVIOUS APPROVAL IS OBTAINED FROM
JEFFORDS STEEL AND ENGINEERING COMPANY.
MEMBERS ARE TO BE ERRECTED SO THAT MARKED END
IS IN THE SAME LOCATION AS ON THE ERECTION DRAWING

MEMBERS ARE TO BE ERECTED SO THAT MARKED END IS IN THE SAME LOCATION AS ON THE ERECTION DRAWING

 STEEL & ENGINEERING COMPANY				
		2	SEP 10 2014	CORRECTED FLD BLT SCHEDULE PREFIX
		1	JUN 26 2014	FOR FIELD USE - SEQ 3
		0	JUL 26 2014	FOR APPROVAL (SEQ 3-5)
		REV	DATE	DESCRIPTION
P.O. BOX 40 / 4388 ROUTE #22 PLATTSBURGH, NY 12601 PH: 516-361-4067		drawn by: MC date: 6-2014 checked by: TC job no.: 4785-1000		
customer	project	sheet 		
VETCO CONTRACTING SERVICE		BLDG 2074 SECURE HANGER FORT DRUM, NY		
		E6		

1) THE SNUG-TIGHT CONDITION IS DEFINED AS THE TIGHTNESS REQUIRED TO BRING THE CONNECTED PLIES INTO FIRM CONTACT. BOLTS TO BE TIGHTENED TO A CONDITION OTHER THAN SNUG-TIGHT SHALL BE CLEARLY IDENTIFIED ON THE DESIGN DRAWINGS.

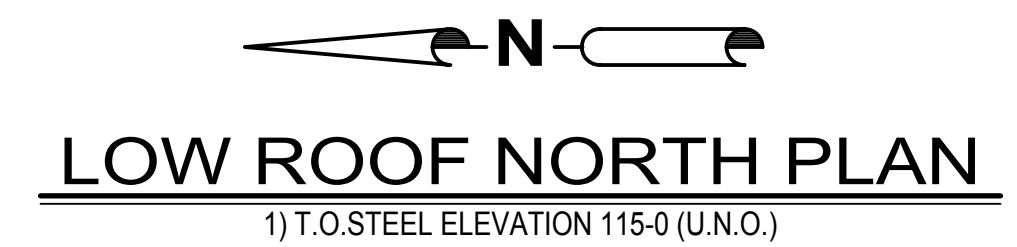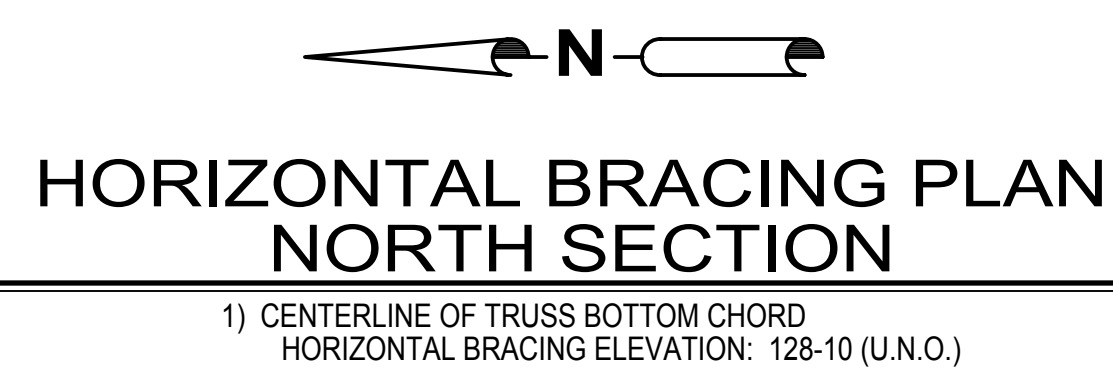

FIELD BOLT SCHEDULE	
TC A325 Bolts	TC A490 Bolts
TC1 = 1"ø x 2" LG	TC20 = 1"ø x 3" LG
TC2 = 1"ø x 2 1/4" LG	TC21 = 1"ø x 4" LG
TC3 = 1"ø x 2 1/2" LG	TC22 = 1"ø x 5 1/2" LG
TC4 = 1"ø x 2 3/4" LG	
TC5 = 1"ø x 3 1/2" LG	
TC6 = 1"ø x 3 3/4" LG	

ALL VERIFIES, REQUEST FOR INFORMATION NOT
RESPONDED TO AND/OR DIMENSIONS NOT FURNISHED
WILL PLACE AFFECTED STEEL ON HOLD.

JEFFORDS STEEL AND ENGINEERING ASSUMES NO
RESPONSIBILITY FOR ERRORS RESULTING FROM
CONFLICTS IN CONTRACT DRAWINGS
(ARCHITECTURAL/STRUCTURAL).

GENERAL NOTES:

CHARGES FOR CORRECTIVE WORK WILL NOT BE HONORED
UNLESS PREVIOUS APPROVAL IS OBTAINED FROM
JEFFORDS STEEL AND ENGINEERING COMPANY.


MEMBERS ARE TO BE ERECTED SO THAT MARKED END
IS IN THE SAME LOCATION AS ON THE ERECTION DRAWING

 STEEL & ENGINEERING COMPANY			
	2	Oct 13 2014	NOTED PC MARK & SIZE
	1	Sep 26 2014	FOR FIELD USE
	0	Jul 26 2014	FOR APPROVAL (SEQ. 3-5)
	REV	DATE	DESCRIPTION
P.O. BOX 40 / 4388 ROUTE #22 PLATTSBURGH, NY 12601 PH: 516-361-4067	drawn by: MC date: 6-2014		checked by: TC job no.: 4785-1000
customer VETCO CONTRACTING SERVICE	project BLDG 2074 SECURE HANGER FORT DRUM, NY	sheet E7	

FIELD NOTES:

1) THE SNUG-TIGHT CONDITION IS DEFINED AS THE TIGHTNESS REQUIRED TO BRING THE CONNECTED PLIES INTO FIRM CONTACT. BOLTS TO BE TIGHTENED TO A CONDITION OTHER THAN SNUG-TIGHT SHALL BE CLEARLY IDENTIFIED ON THE DESIGN DRAWINGS.

2) CONNECTIONS MARKED WITH (—) REQUIRE FULL SLIP CRITICAL CONNECTIONS AND THIS IS DONE BY THE AISC TURN OF THE NUT METHOD

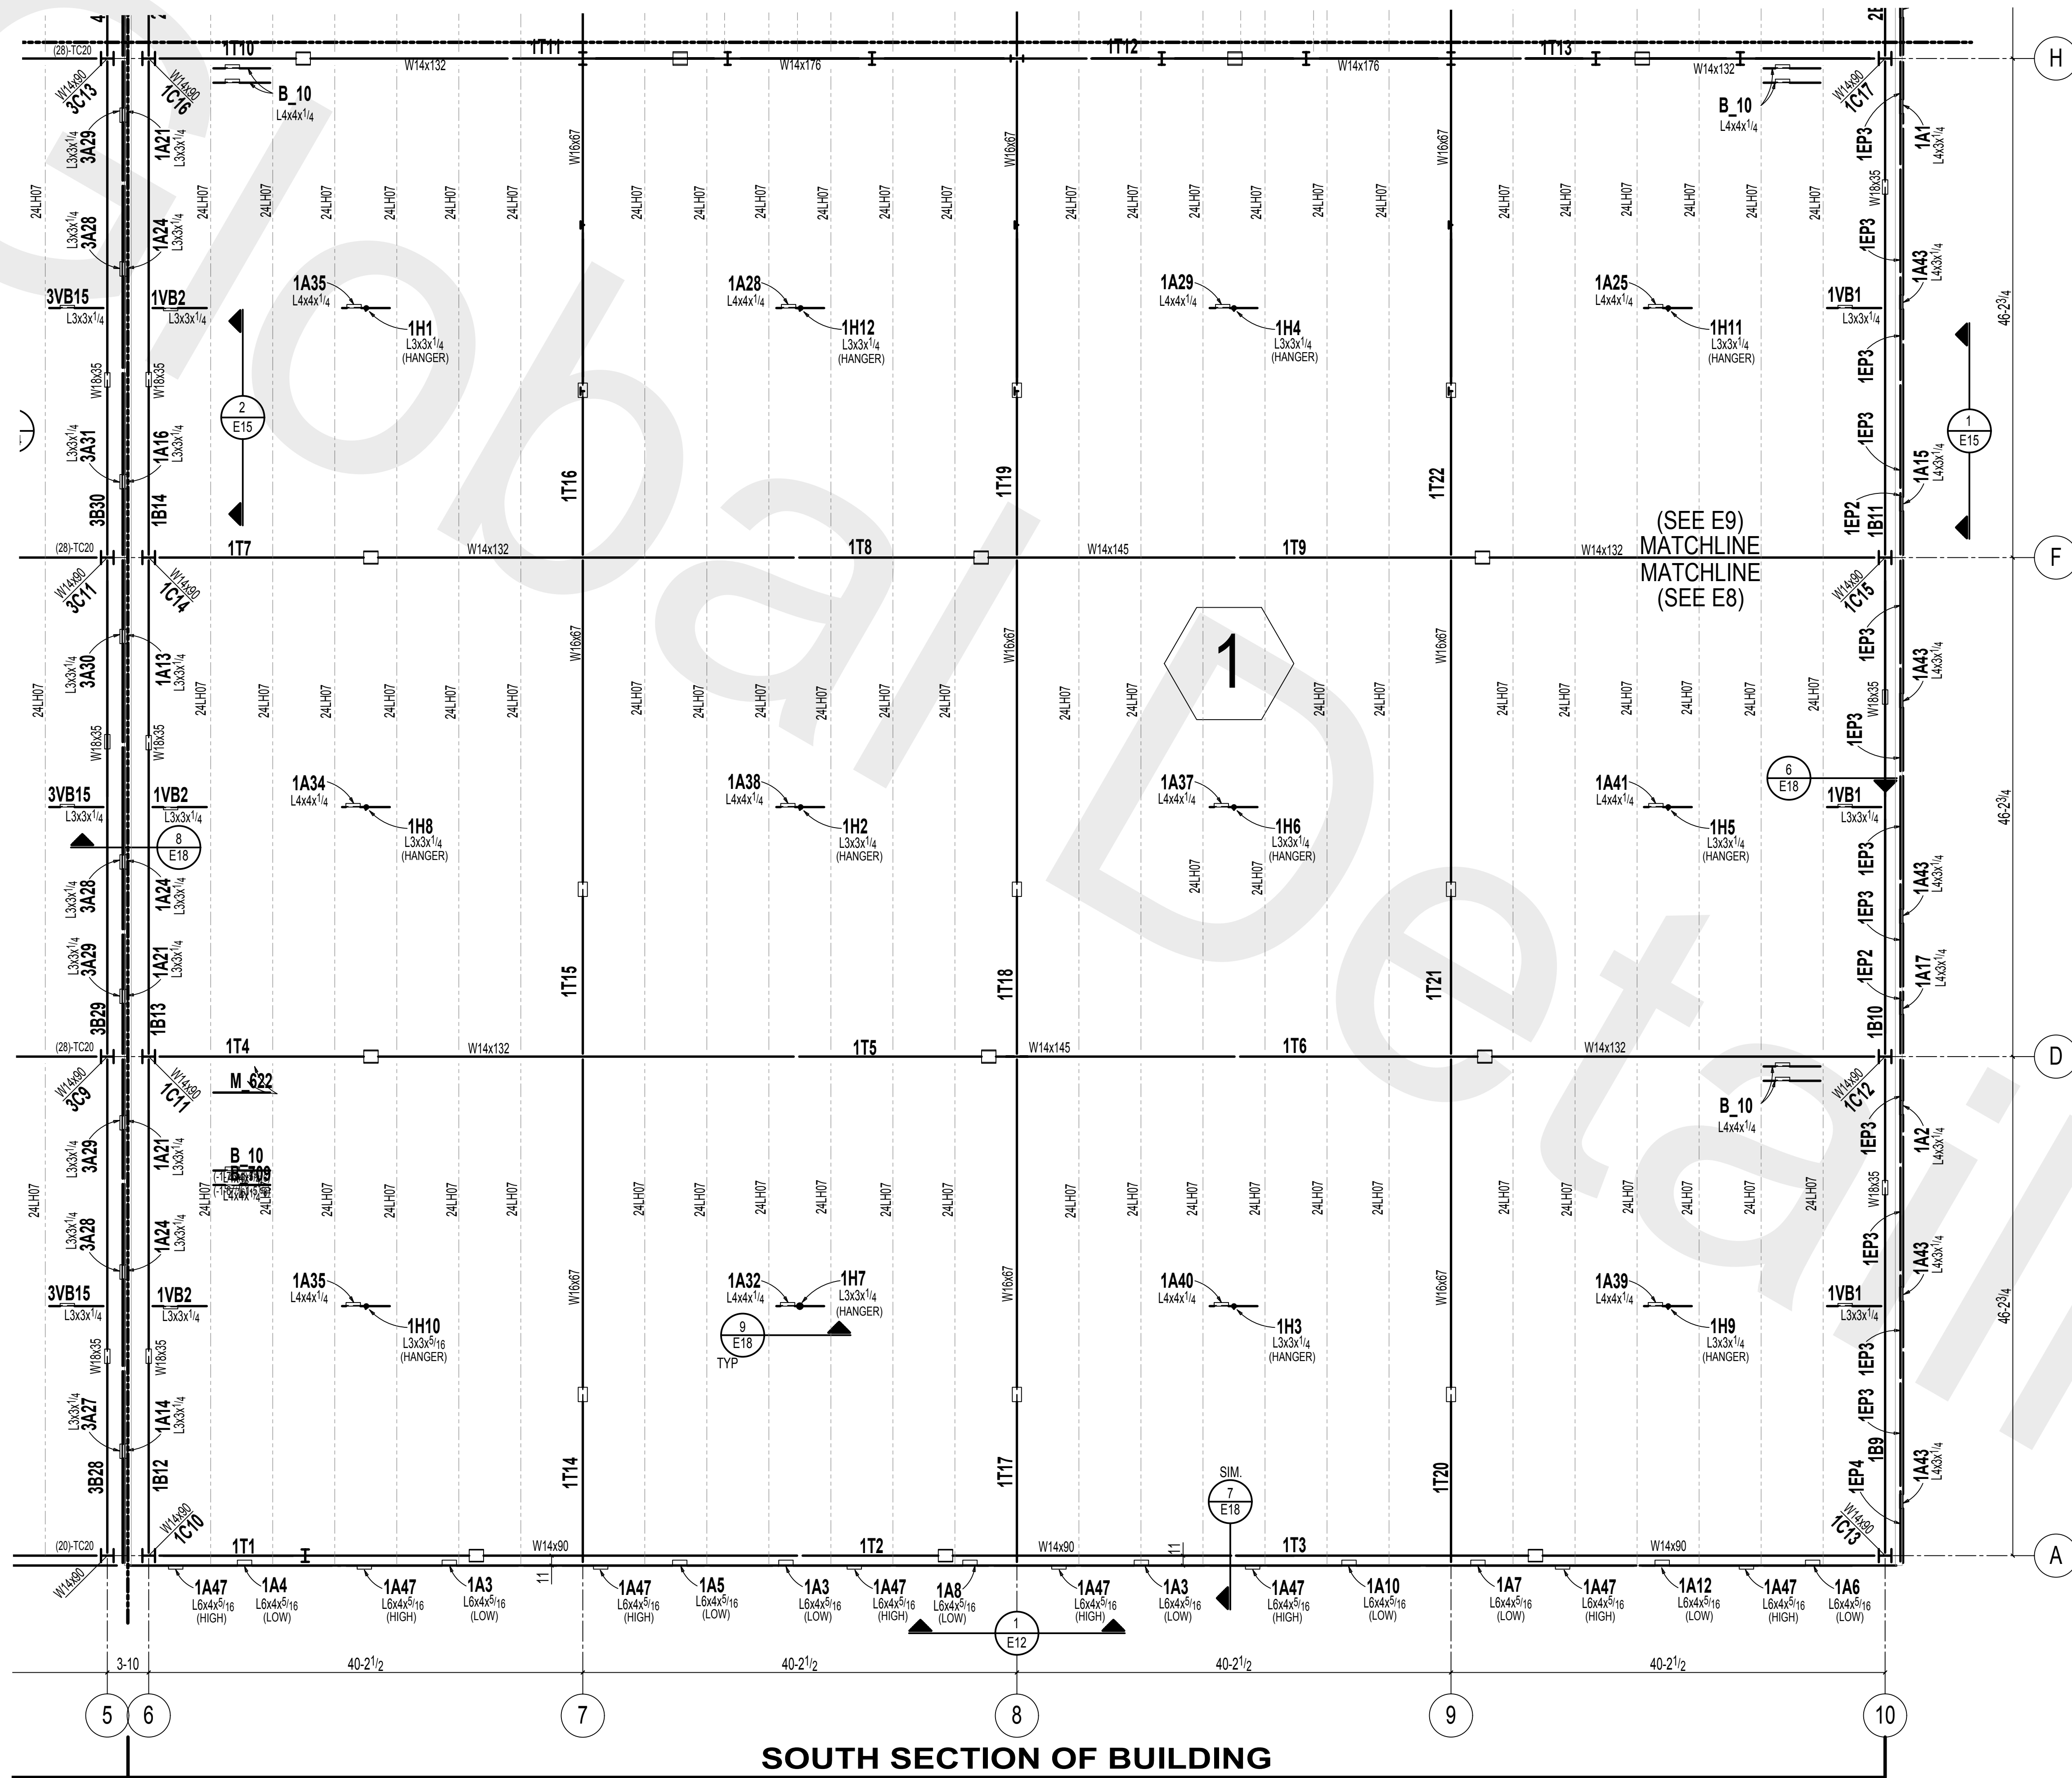

SOUTH SECTION OF BUILDING

ROOF FRAMING PLAN

1) T.O. STEEL ELEVATION 142-8 (U.N.O.)
2) • = INDICATES HANGERS

ALL VERIFIES, REQUEST FOR INFORMATION NOT RESPONDED TO AND/OR DIMENSIONS NOT FURNISHED WILL PLACE AFFECTED STEEL ON HOLD.

JEFFORDS STEEL AND ENGINEERING ASSUMES NO RESPONSIBILITY FOR ERRORS RESULTING FROM CONFLICTS IN CONTRACT DRAWINGS (ARCHITECTURAL/STRUCTURAL).

GENERAL NOTES:

CHARGES FOR CORRECTIVE WORK WILL NOT BE HONORED UNLESS PREVIOUS APPROVAL IS OBTAINED FROM JEFFORDS STEEL AND ENGINEERING COMPANY.

MEMBERS ARE TO BE ERECTED SO THAT MARKED END IS IN THE SAME LOCATION AS ON THE ERECTION DRAWING.

Jeffords STEEL & ENGINEERING COMPANY		P.O. BOX 40 / 4398 ROUTE #22 PLATTSBURGH, NY 12901 PH: 518-961-4061	
1	Jul 30 2014	FOR FIELD USE - SEQ 1 & 2	
0	Jun 16 2014	FOR APPROVAL	
REV	DATE	DESCRIPTION	
drawn by:	MC	checked by:	
date:	6-2014	job no.:	4785-1000
customer:	VETCO CONTRACTING SERVICE	project:	BLDG 2074 SECURE HANGER FORT DRUM, NY
sheet:			E8




DRAWINGS PREPARED BY:
GLOBAL DESIGN, INC.
JOB #: 14-456

FIELD NOTES:

1) THE SNUG-TIGHT CONDITION IS DEFINED AS THE TIGHTNESS REQUIRED TO BRING THE CONNECTED PLIES INTO FIRM CONTACT. BOLTS TO BE TIGHTENED TO A CONDITION OTHER THAN SNUG-TIGHT SHALL BE CLEARLY IDENTIFIED ON THE DESIGN DRAWINGS.

2) CONNECTIONS MARKED WITH (—) REQUIRE FULL SLIP CRITICAL CONNECTIONS AND THIS IS DONE BY THE AISC TURN OF THE NUT METHOD

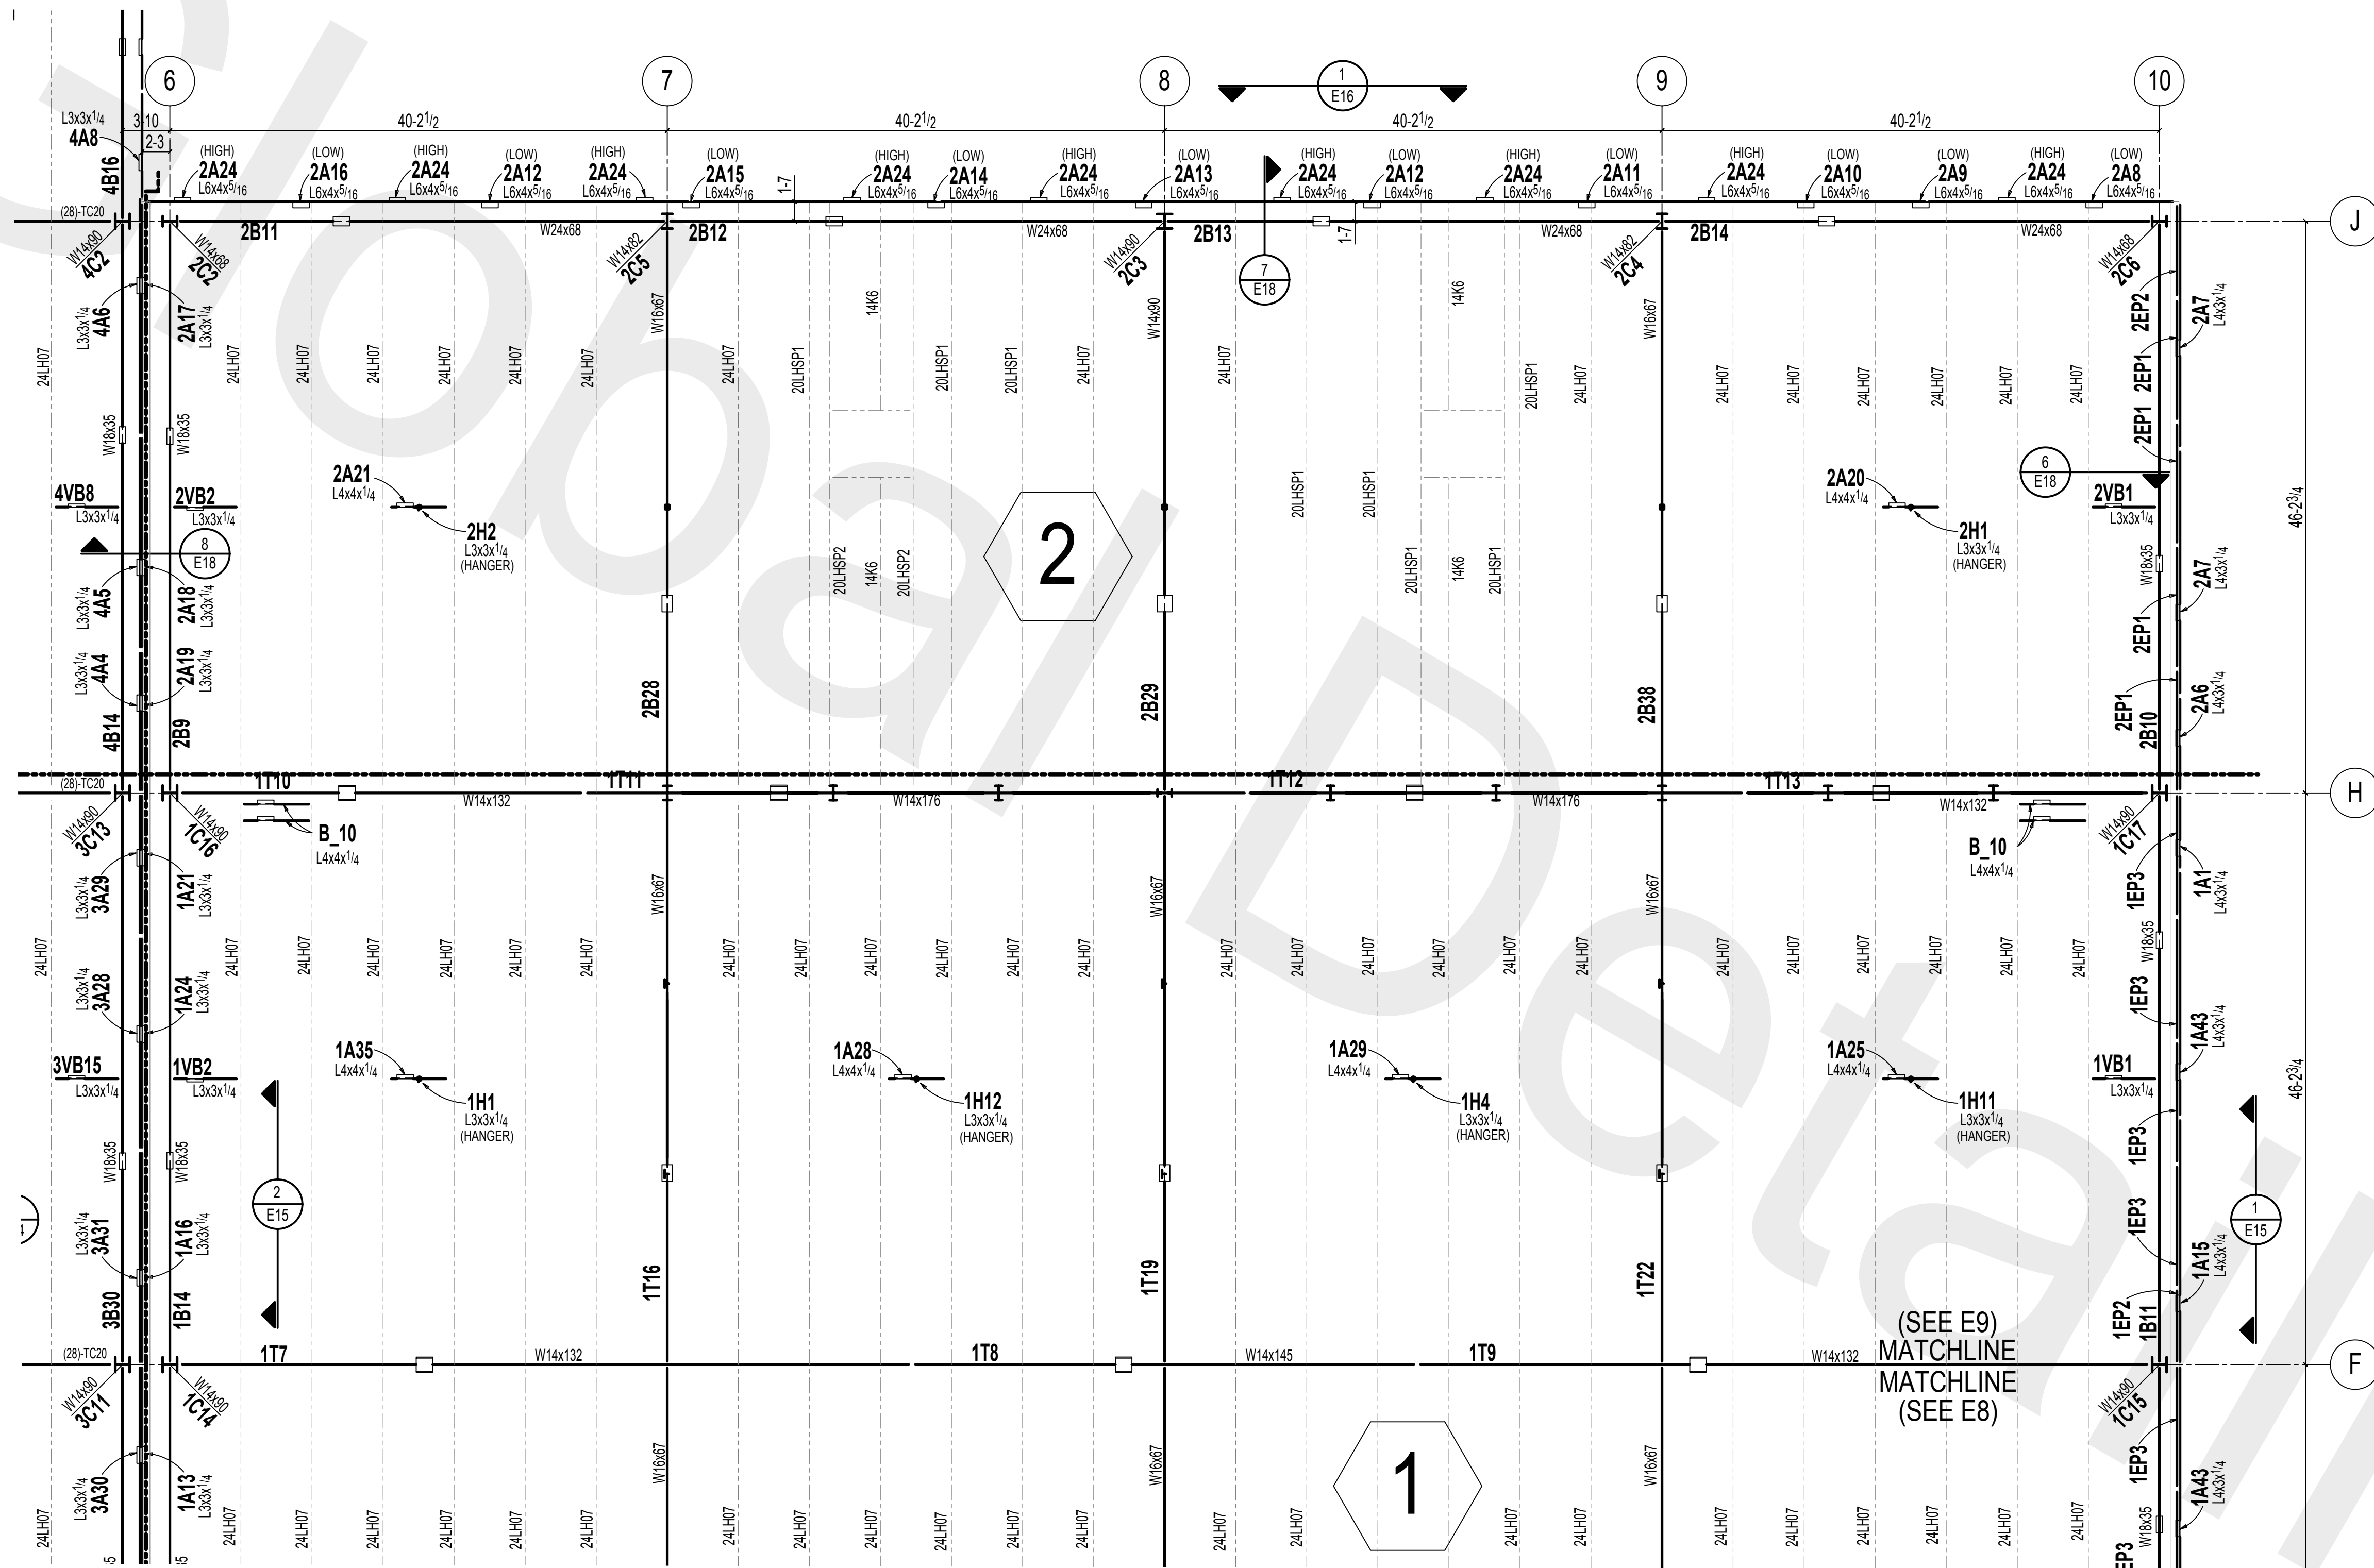

ROOF FRAMING PLAN

1) T.O. STEEL ELEVATION 142-8 (U.N.O.)
2) • = INDICATES HANGERS

ALL VERIFIES, REQUEST FOR INFORMATION NOT RESPONDED TO AND/OR DIMENSIONS NOT FURNISHED WILL PLACE AFFECTED STEEL ON HOLD.

JEFFORDS STEEL AND ENGINEERING ASSUMES NO RESPONSIBILITY FOR ERRORS RESULTING FROM CONFLICTS IN CONTRACT DRAWINGS (ARCHITECTURAL/STRUCTURAL).

GENERAL NOTES:

CHARGES FOR CORRECTIVE WORK WILL NOT BE HONORED UNLESS PREVIOUS APPROVAL IS OBTAINED FROM JEFFORDS STEEL AND ENGINEERING COMPANY.

MEMBERS ARE TO BE ERECTED SO THAT MARKED END IS IN THE SAME LOCATION AS ON THE ERECTION DRAWING.

Jeffords STEEL & ENGINEERING COMPANY		P.O. BOX 40 / 4398 ROUTE #22 PLATTSBURGH, NY 12901 PH: 518-961-4061	
1	Jul 30 2014	FOR FIELD USE - SEQ 1 & 2	
0	Jun 16 2014	FOR APPROVAL	
REV	DATE	DESCRIPTION	
drawn by:	MC	checked by:	
date:	6-2014	job no.:	4785-1000
customer:	VETCO CONTRACTING SERVICE	project:	BLDG 2074 SECURE HANGER FORT DRUM, NY
sheet:			E9

DRAWINGS PREPARED BY:
GLOBAL DETAILING, INC.
JOB #: 14-456