



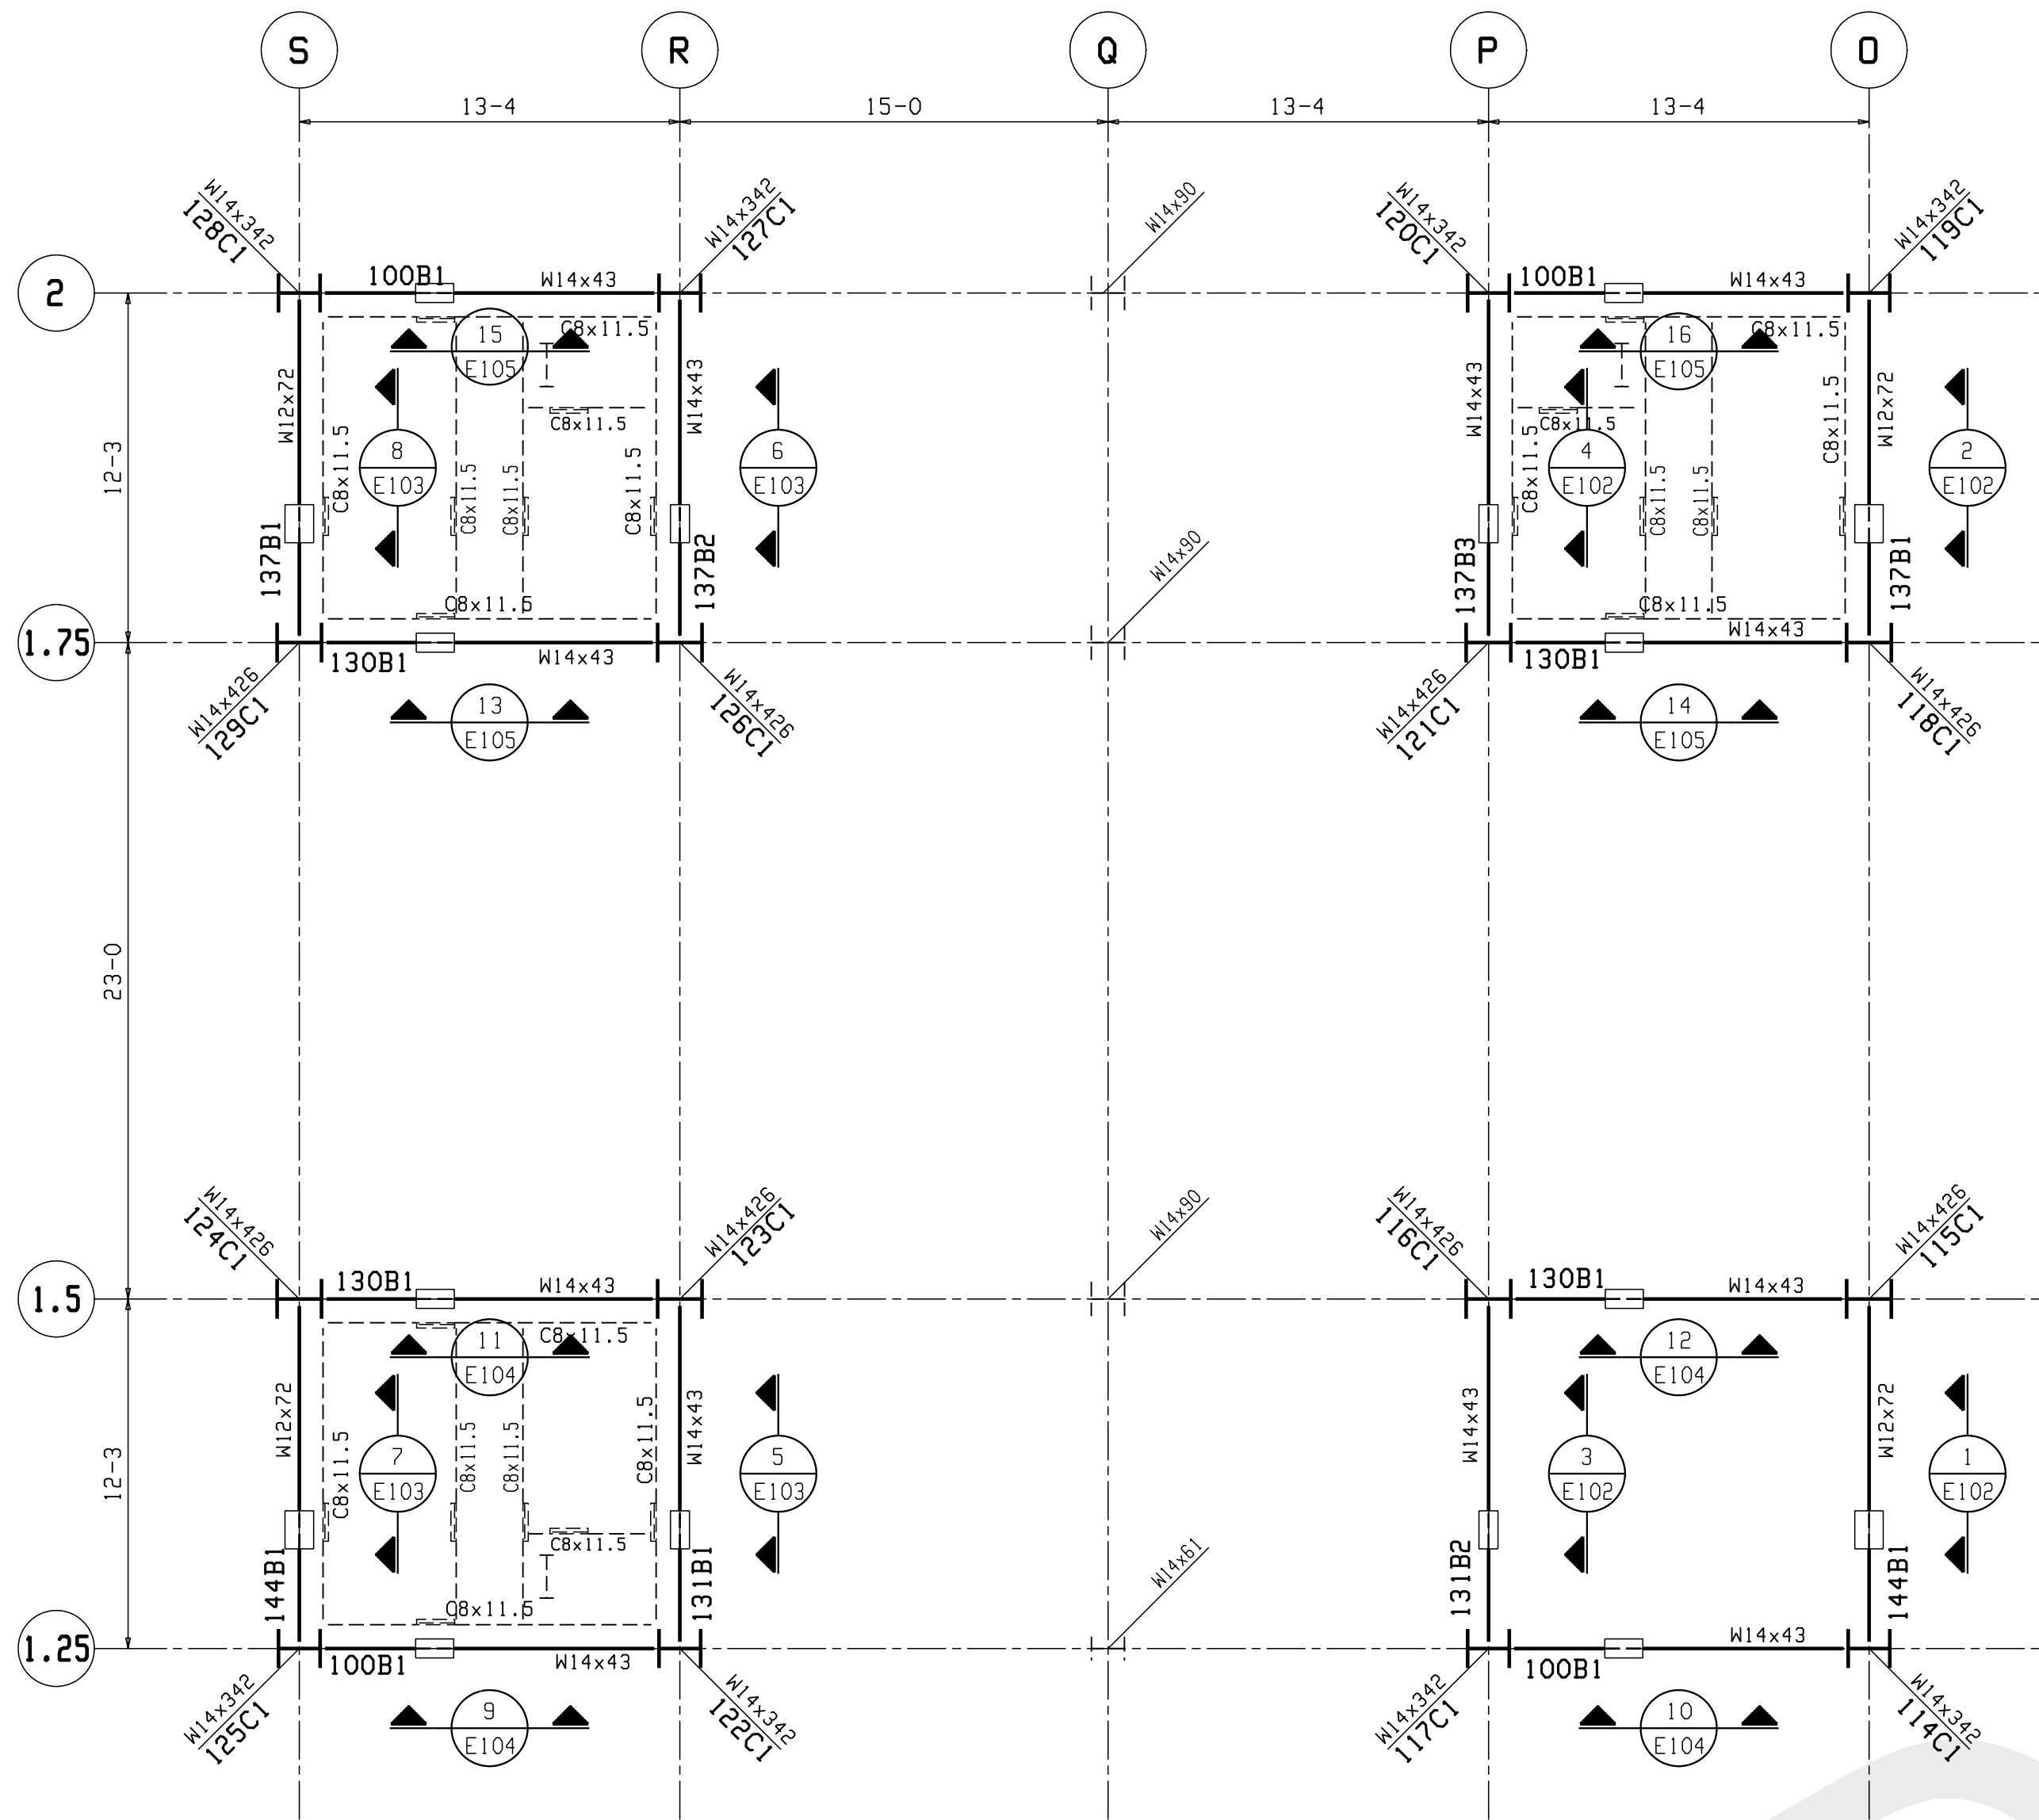

PARTIAL 1ST FLOOR PLAN

- 1) TOP OF STEEL AT ELEVATION 360-5 $\frac{3}{4}$ (U.N.O.)
2) CB's SHOWN THIS PLAN, REFER TO E501 FOR MARKS

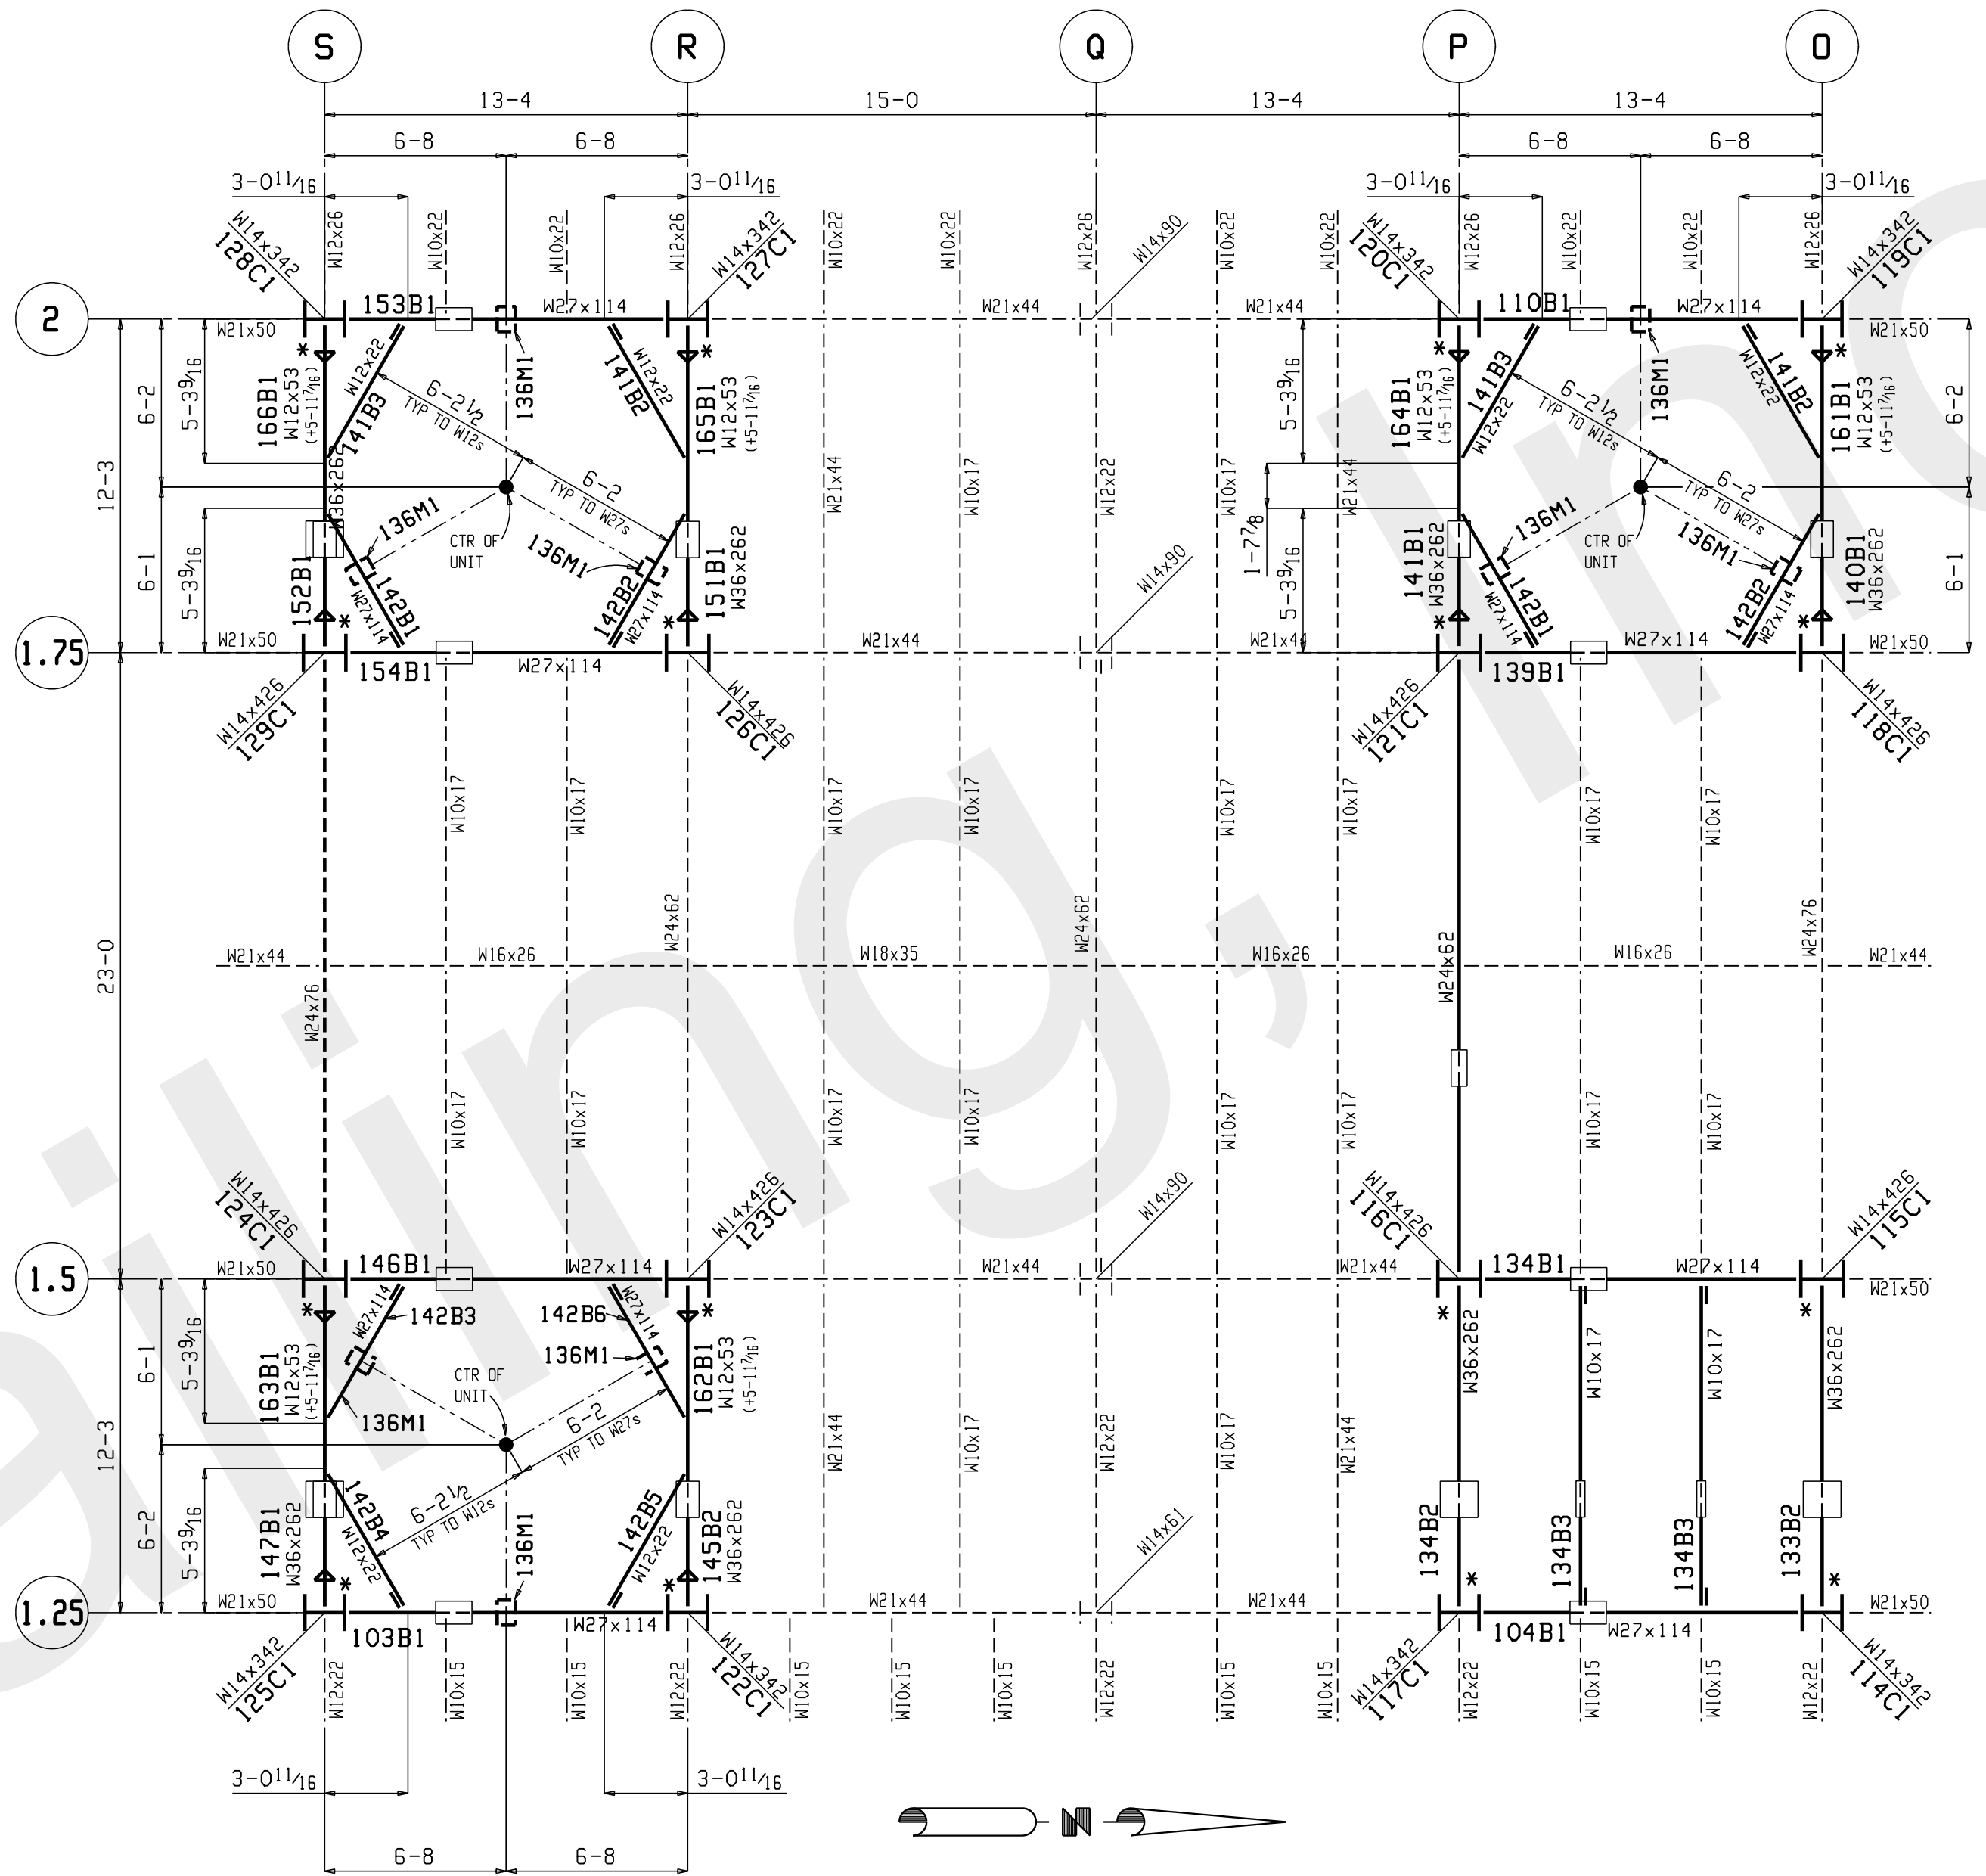

PARTIAL 3RD FLOOR PLAN

- 1) TOP OF STEEL AT ELEVATION 379-0 (U.N.O.)
2) (*) REPRESENTS A490X BOLTS TO BE USED




DRAWINGS PREPARED BY,
GLOBAL DETAILING, INC.
JOB # 11-372

NO	DATE	ISSUES OR REVISIONS	BY
2	Jul 20 2011	FIELD USE	TC
1	Jun 14 2011	APP #2	TDB
0	May 6 2011	APPROVAL	TC


JOB NAME: THE LUBRIZOL CORP CUSTOMER: CHEMSTRESS CONSTRUCTION JOB#: 11-509 DESCRIPTION: 1ST & 3RD FLOOR PLANS			
SCALE	DRAWN BY	CHECK	D.K.
-	MC	AQ	-
FormulaFabricatingLLC 5200 W. 164th. Street • Brook Park, Ohio 44142 Phone 216-898-5788 • Fax 216-898-5898 formulafabricating.com			
DATE: 5.6.11	SHEET: E100		



DATE: 5.6.11	SHEET: E102
--------------	-------------

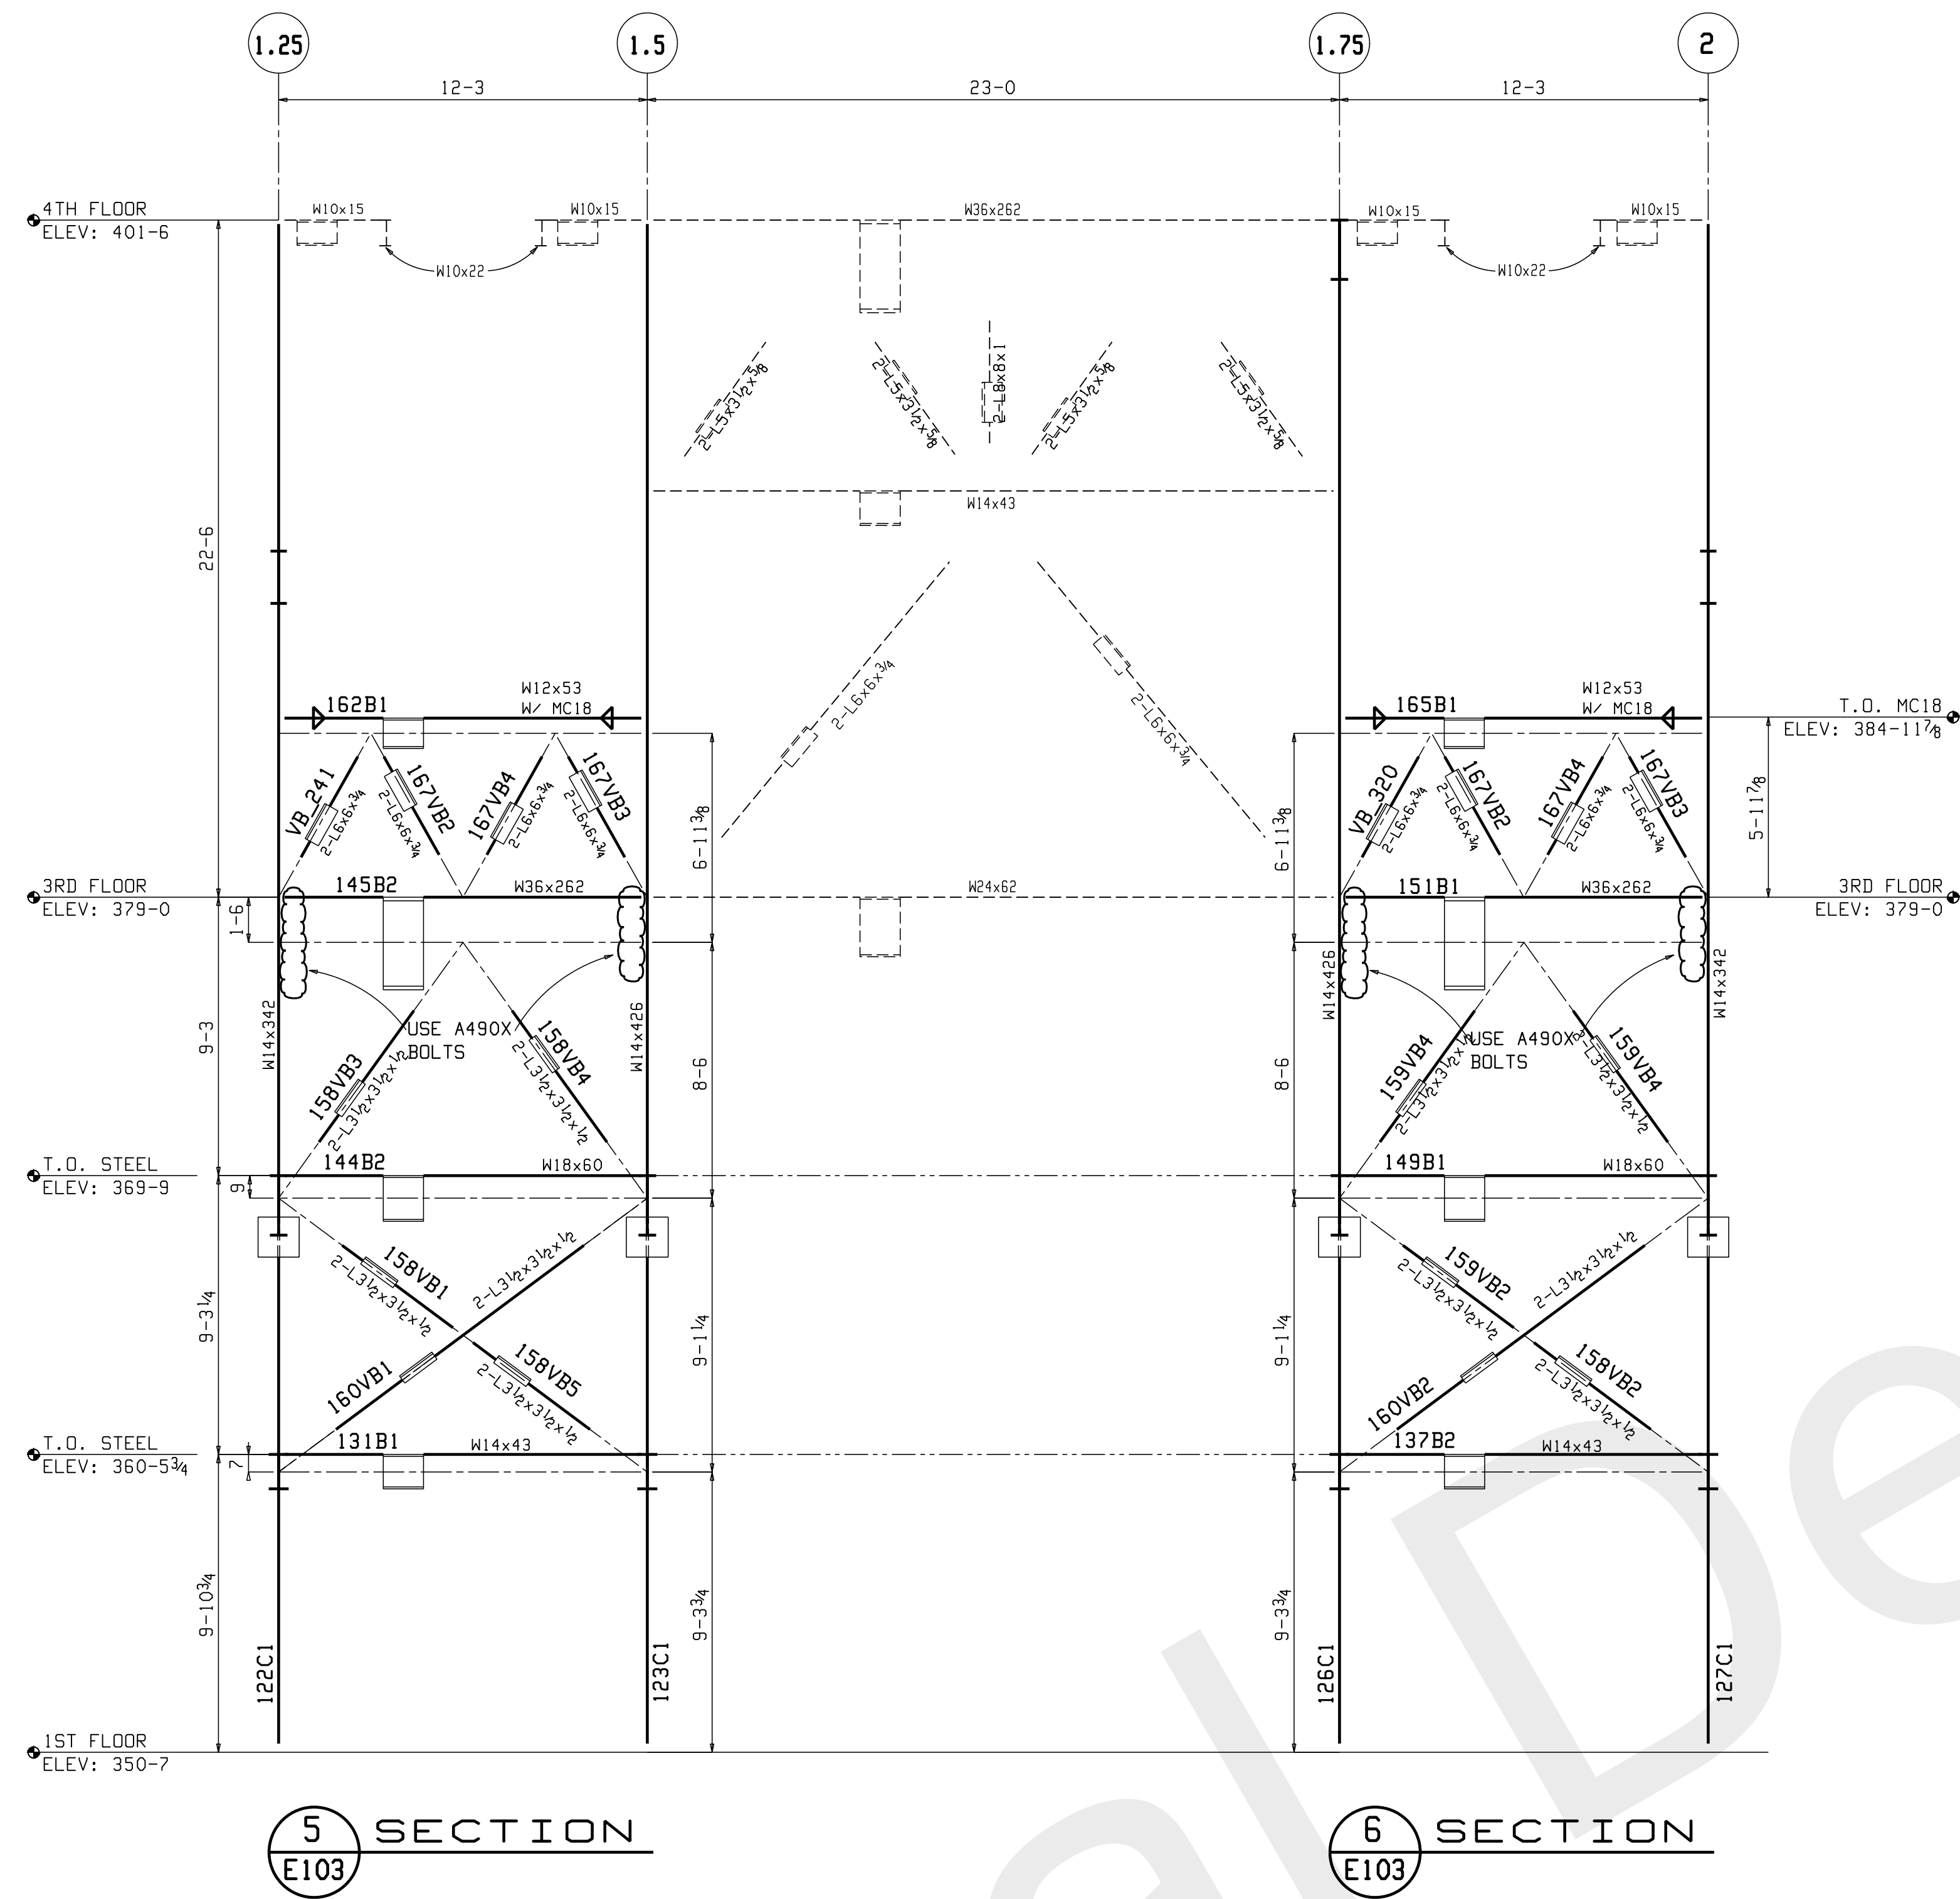

BRACING ELEVATION ALONG ROW "R"
(LOOKING SOUTH)

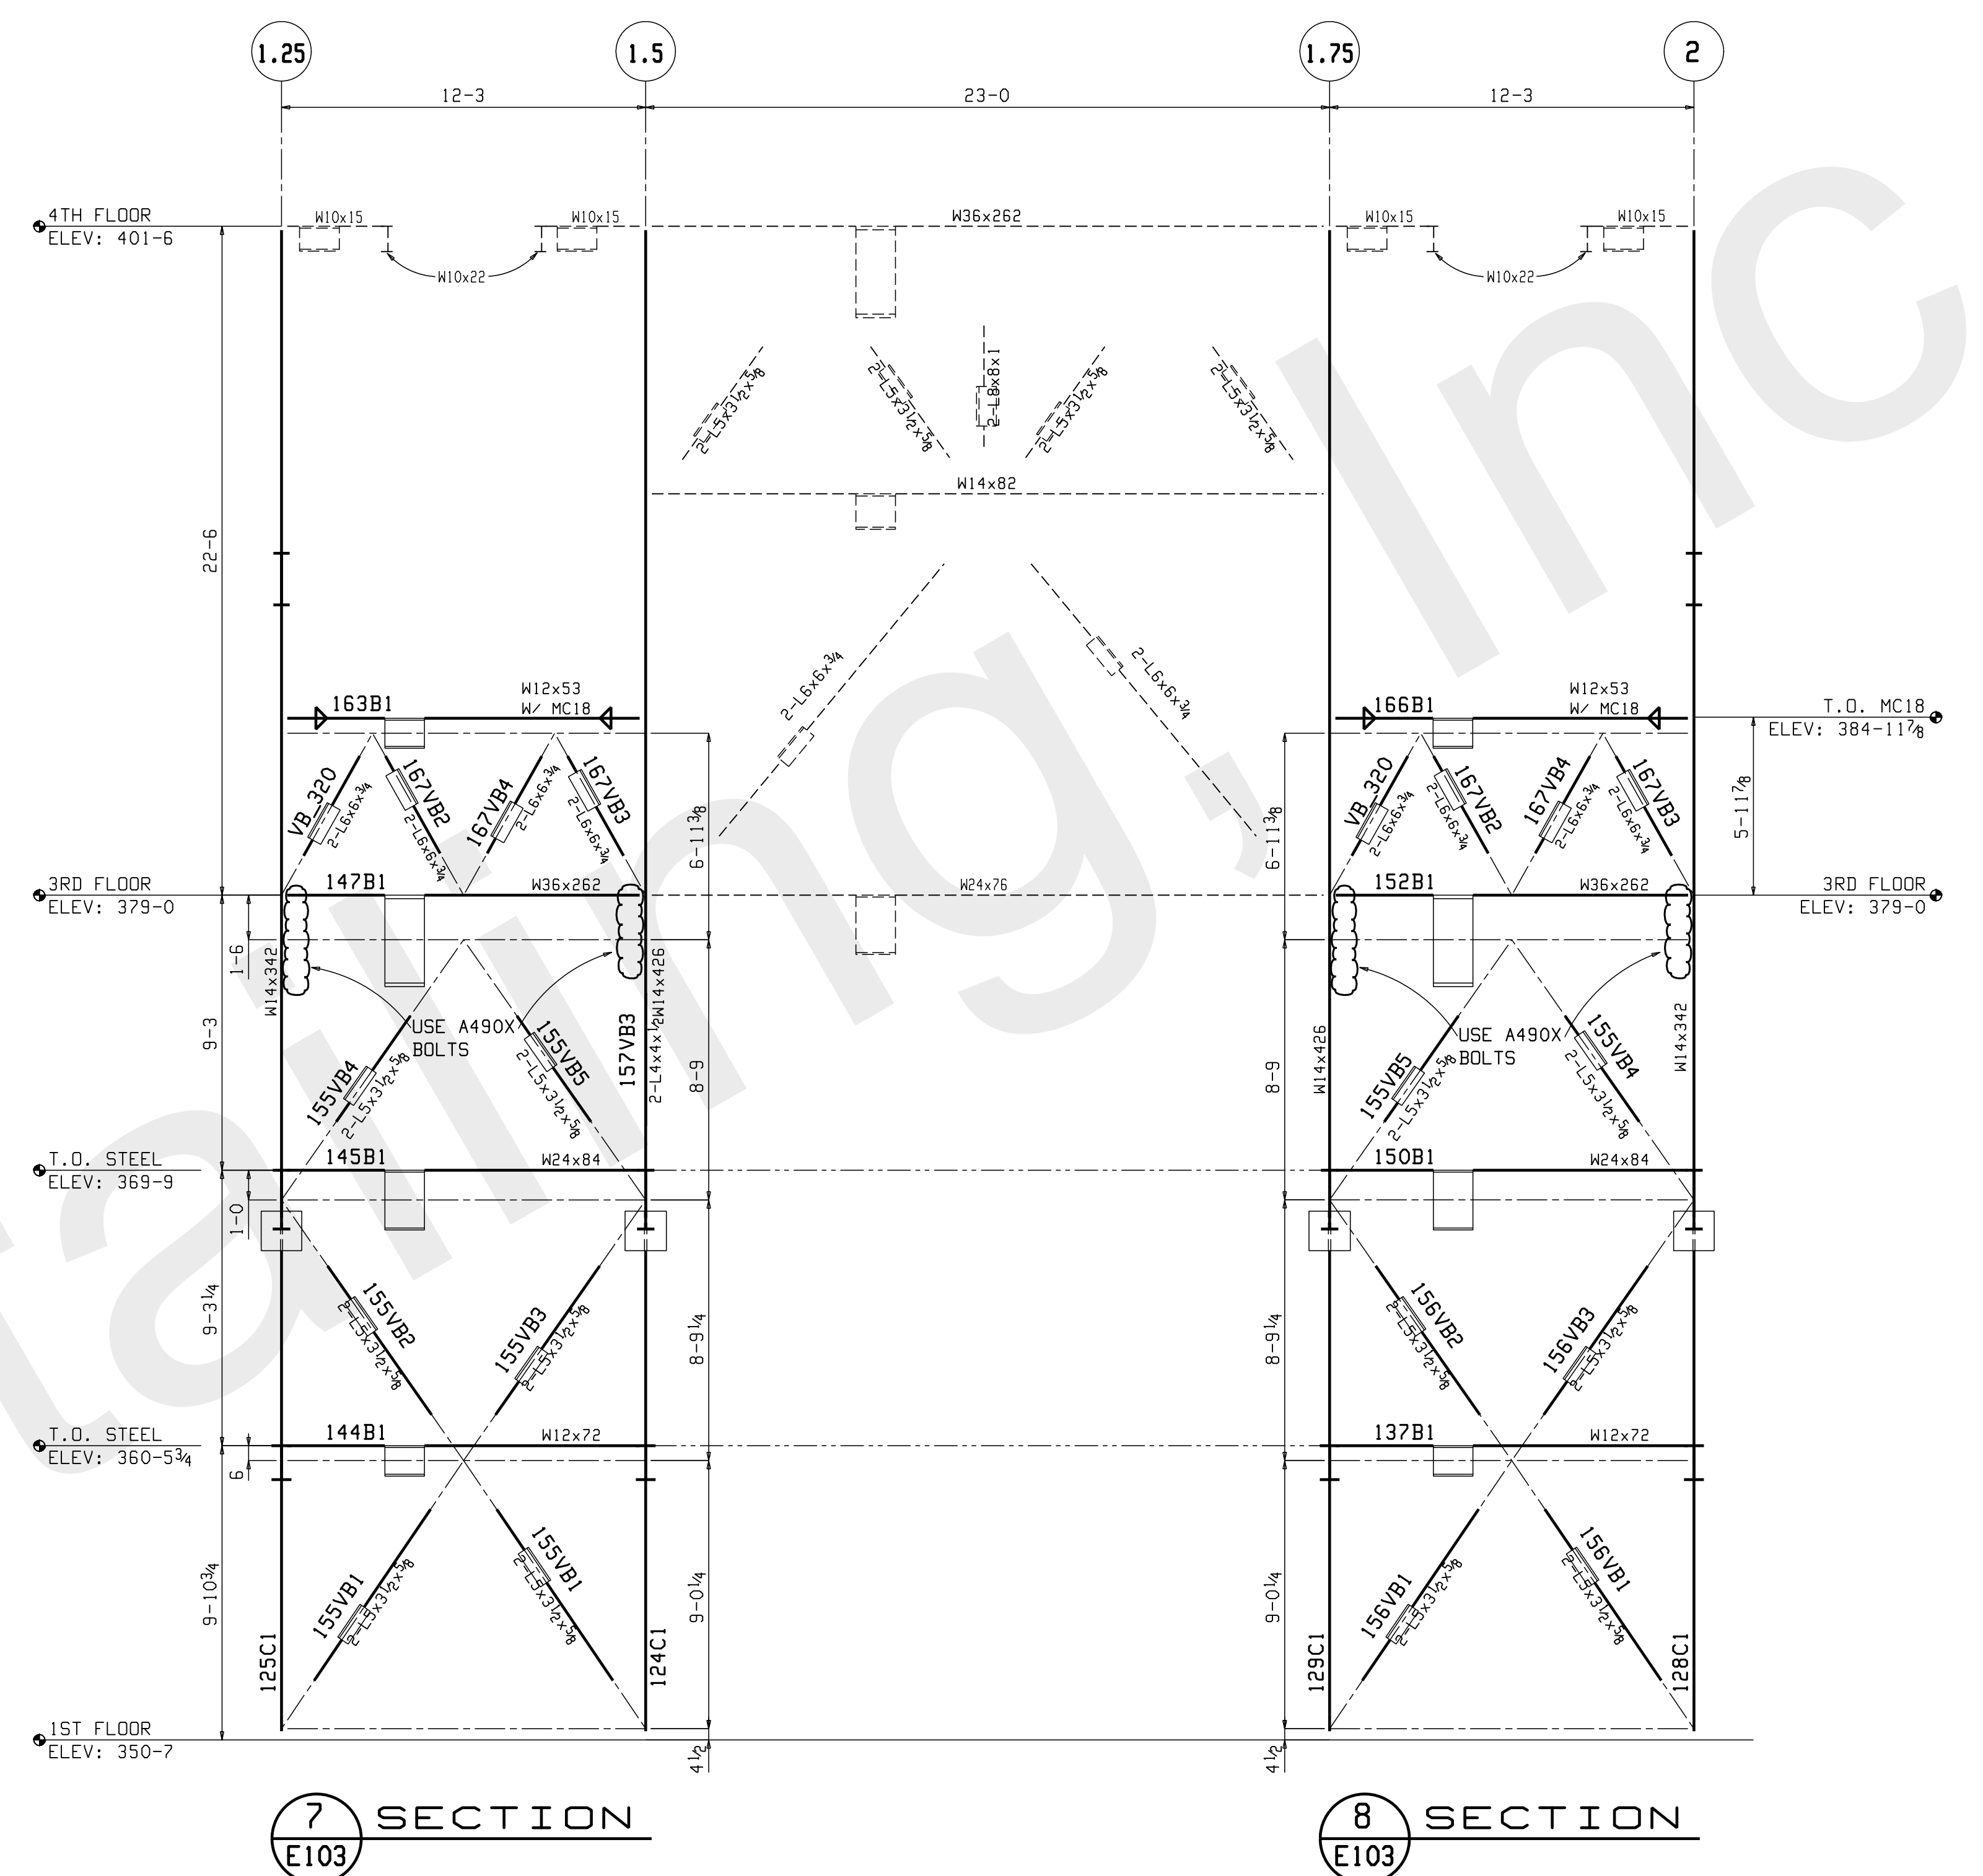


BRACING ELEVATION ALONG ROW "S"
(LOOKING SOUTH)

NOTE:
SEE SHEET #E106 FOR
TYPICAL BRACING SECTIONS


DRAWINGS PREPARED BY,
GLOBAL DETAILING, INC.
JOB # 11-372

NO	DATE	ISSUES OR REVISIONS	BY
2	Jul 20 2011	FIELD USE	TC
1	Jun 14 2011	APP #2	TDB

JOB NAME:	THE LUBRIZOL CORP
CUSTOMER:	CHEMSTRESS CONSTRUCTION
JOB#:	11-509
DESCRIPTION:	BRACING ELEVATIONS
SCALE:	-
DRAWN BY:	MC
CHECK:	AQ
D.K.:	-
FormulaFabricating LLC	
5200 W. 164th. Street • Brook Park, Ohio 44142	
Phone 216-898-5788 • Fax 216-898-5898	
formulafabricating.com	
DATE:	5.6.11
SHEET:	E103

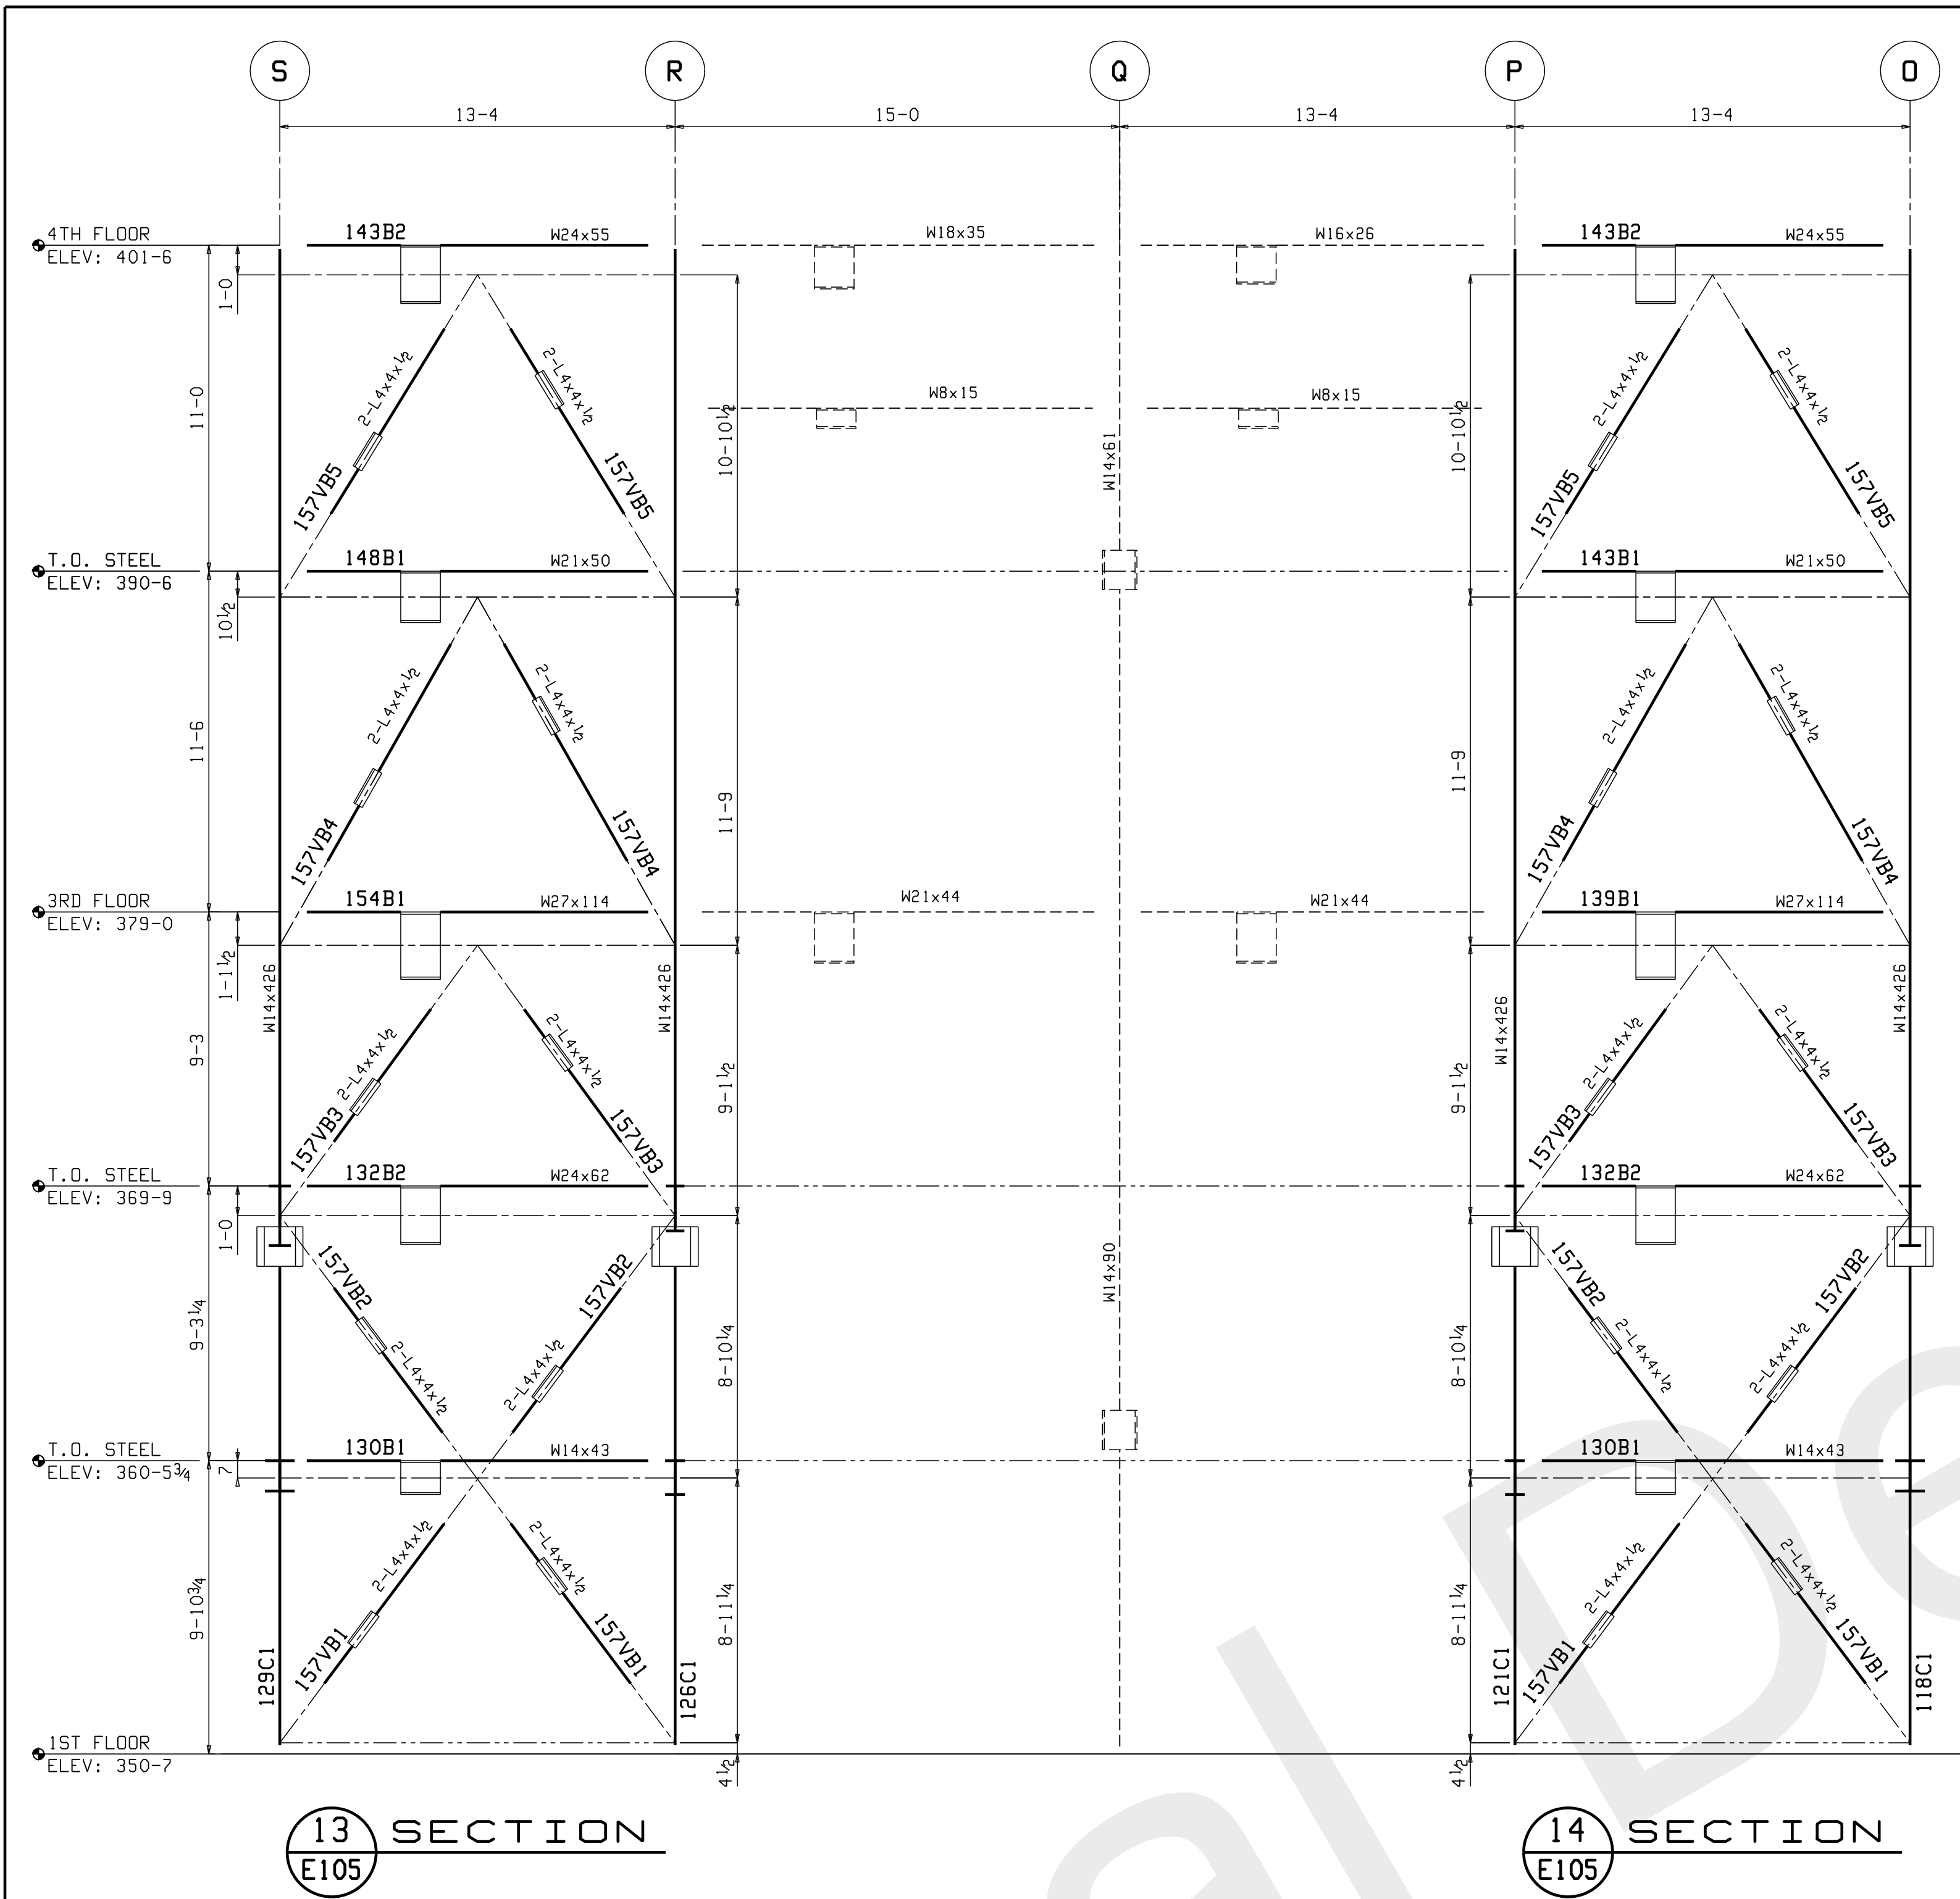

BRACING ELEVATION ALONG ROW "1.75"
(LOOKING WEST)

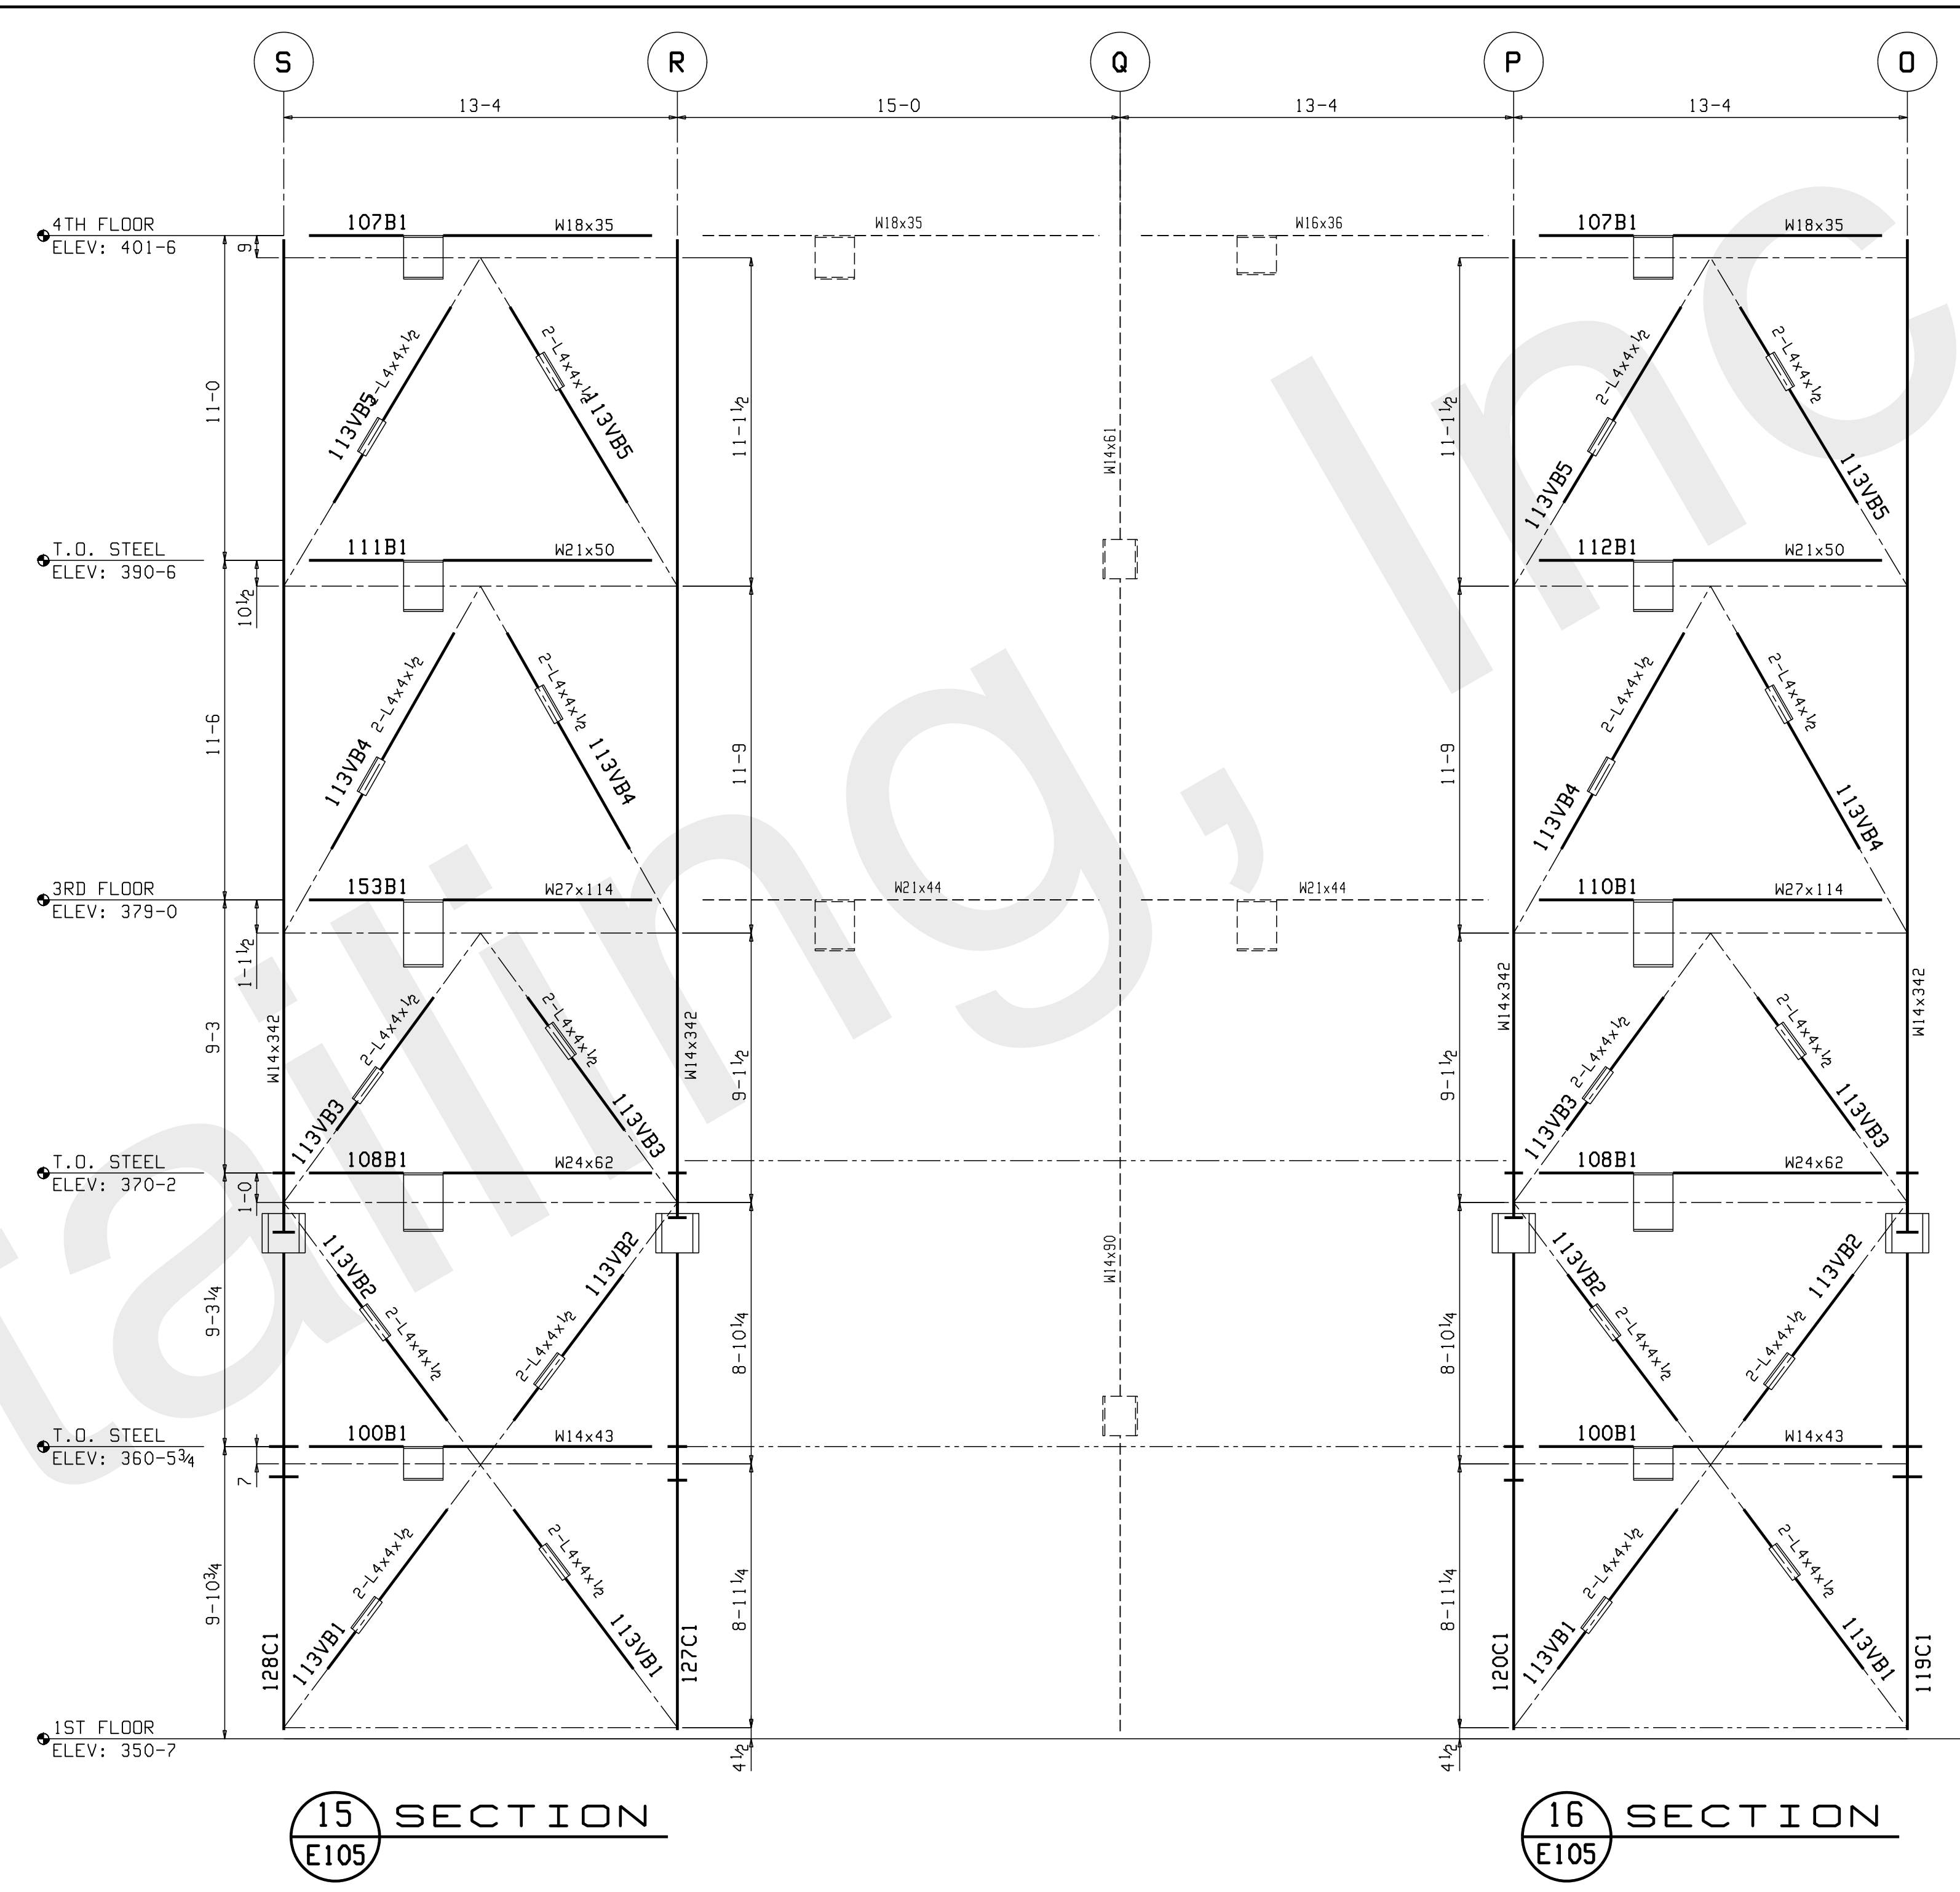

BRACING ELEVATION ALONG ROW "2"
(LOOKING WEST)

NOTE:
SEE SHEET #E106 FOR
TYPICAL BRACING SECTIONS

DRAWINGS PREPARED BY,
GLOBAL DETAILING, INC.
JOB # 11-372


NO	DATE	ISSUES OR REVISIONS	BY
2	Jul 20 2011	FIELD USE	TC
1	Jun 14 2011	APP #2	TDB
0	May 6 2011	APPROVAL	TC

JOB NAME: THE LUBRIZOL CORP
CUSTOMER: CHEMSTRESS CONSTRUCTION
JOB#: 11-509
DESCRIPTION: BRACING ELEVATIONS


SCALE	DRAWN BY	CHECK	D.K.
-	MC	AQ	-

FormulaFabricatingLLC
5200 W. 164th. Street • Brook Park, Ohio 44142
Phone 216-898-5788 • Fax 216-898-5898
formulafabricating.com


DATE: 5.6.11 SHEET E105

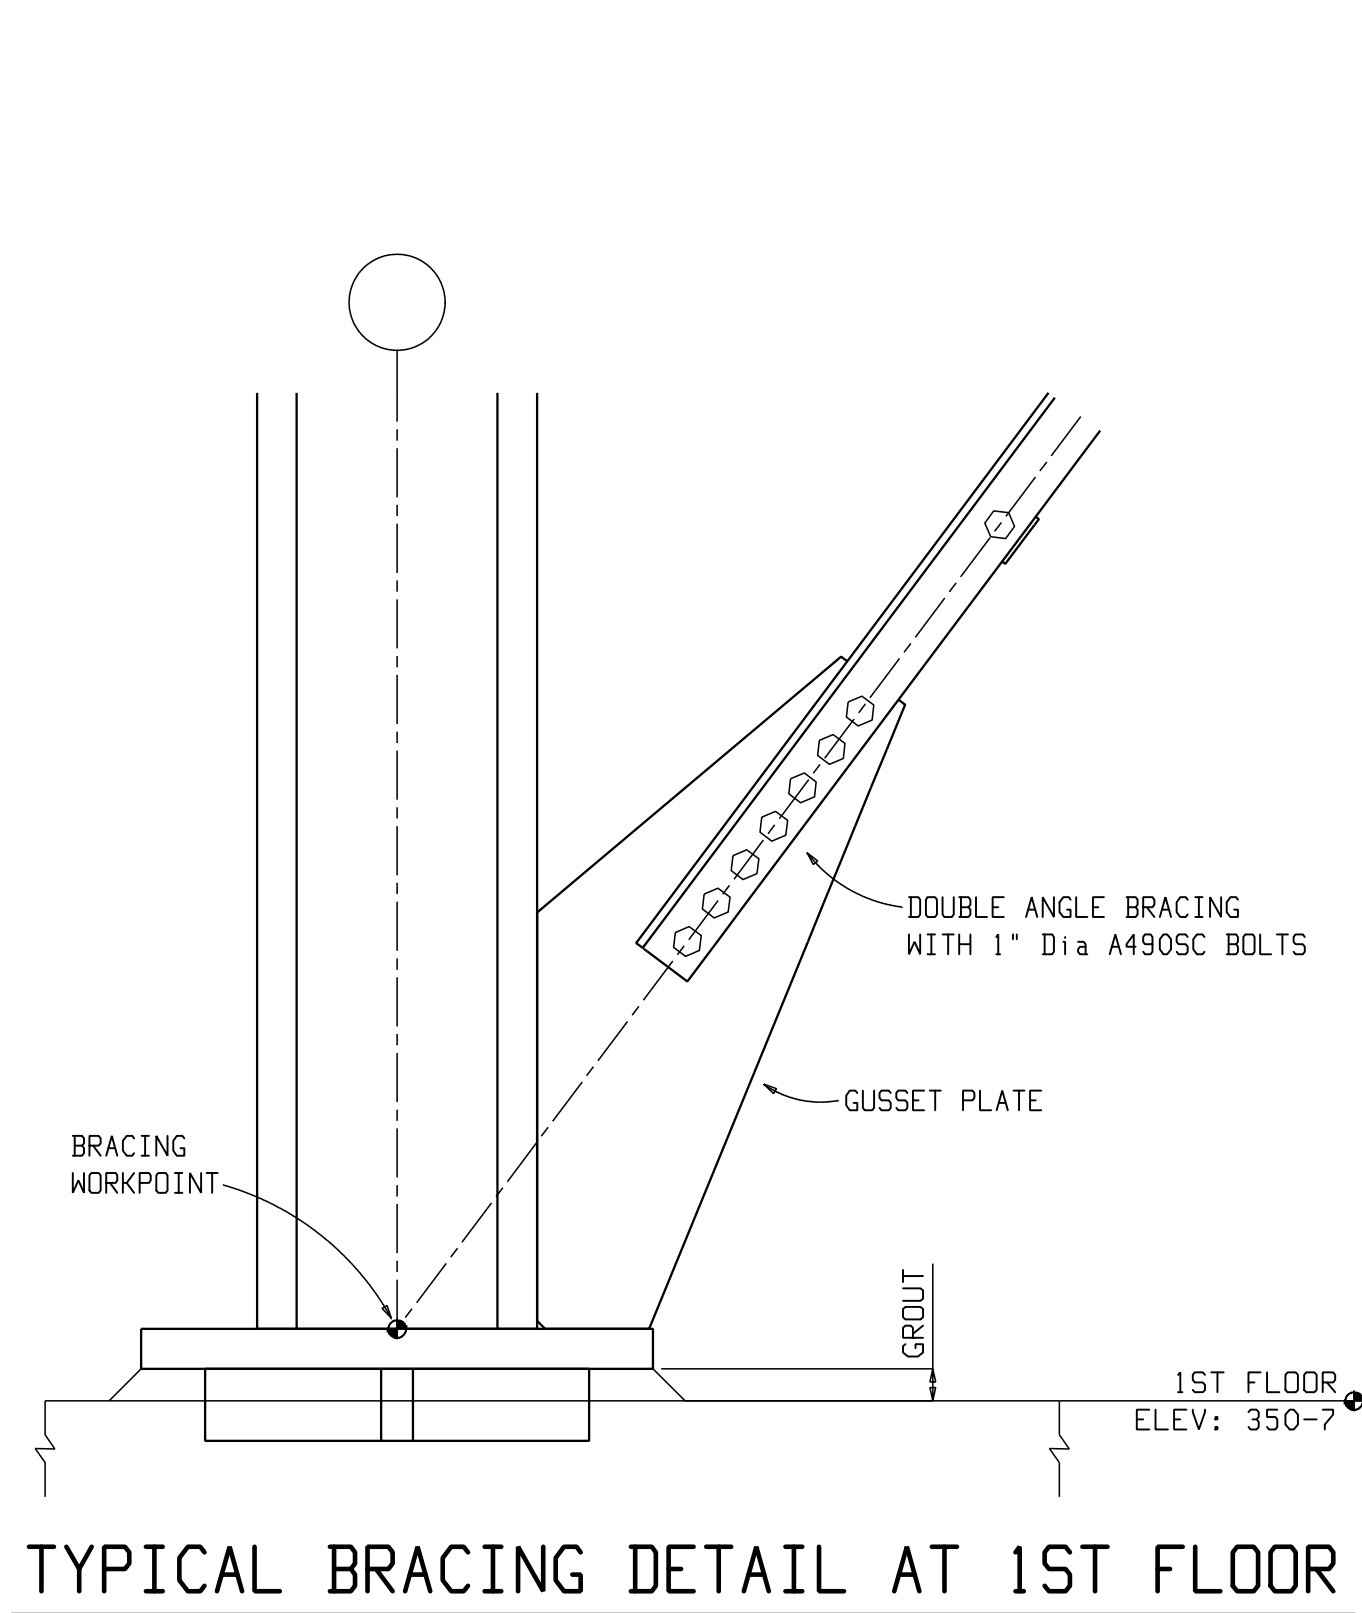

TYPICAL BRACING DETAIL AT 1ST FLOOR

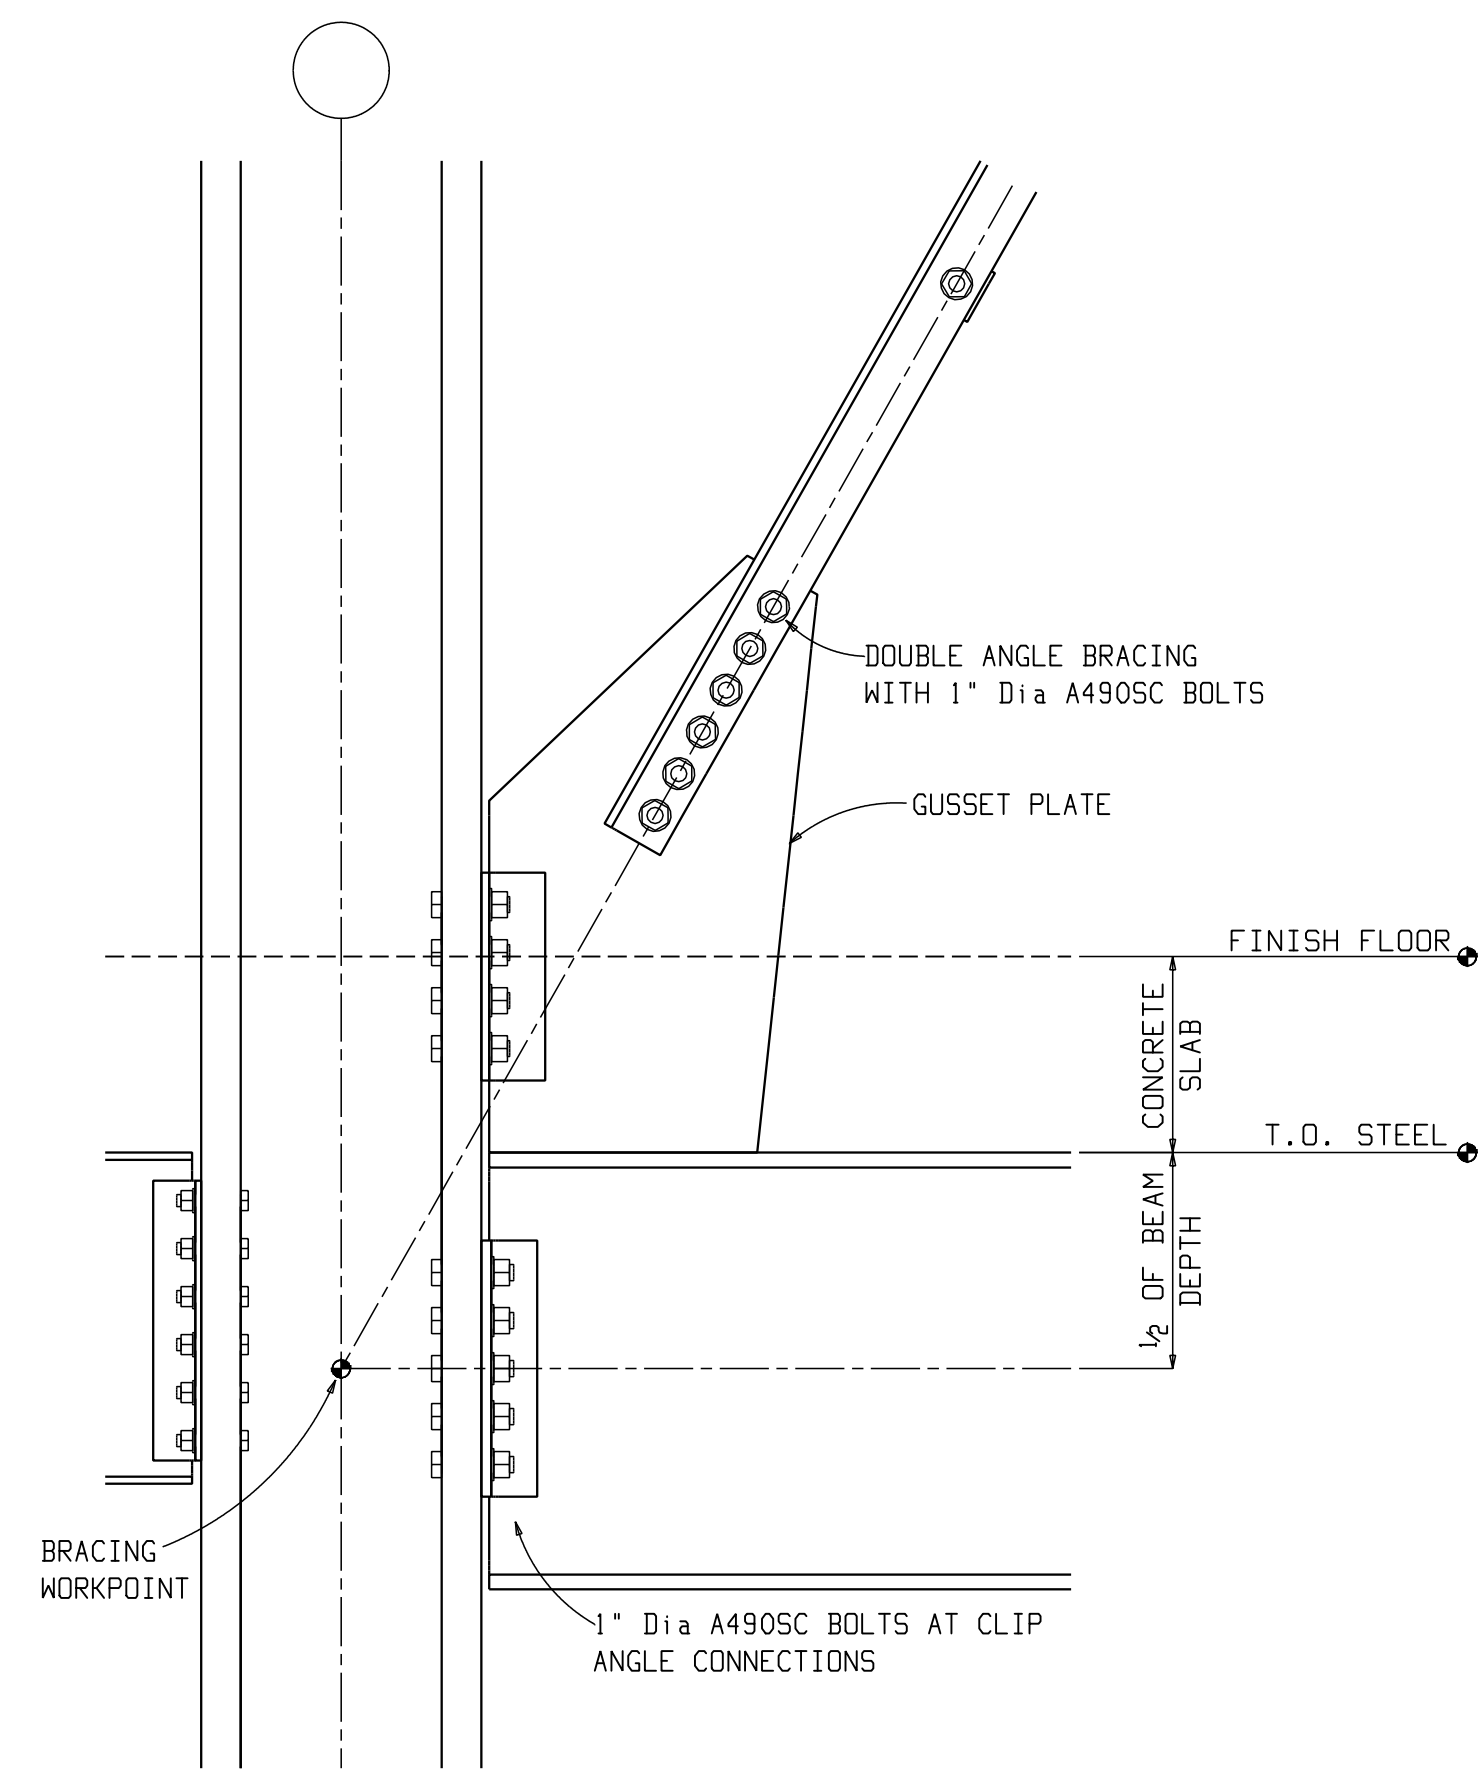


TYPICAL BRACING DETAIL AT MAIN FLOORS

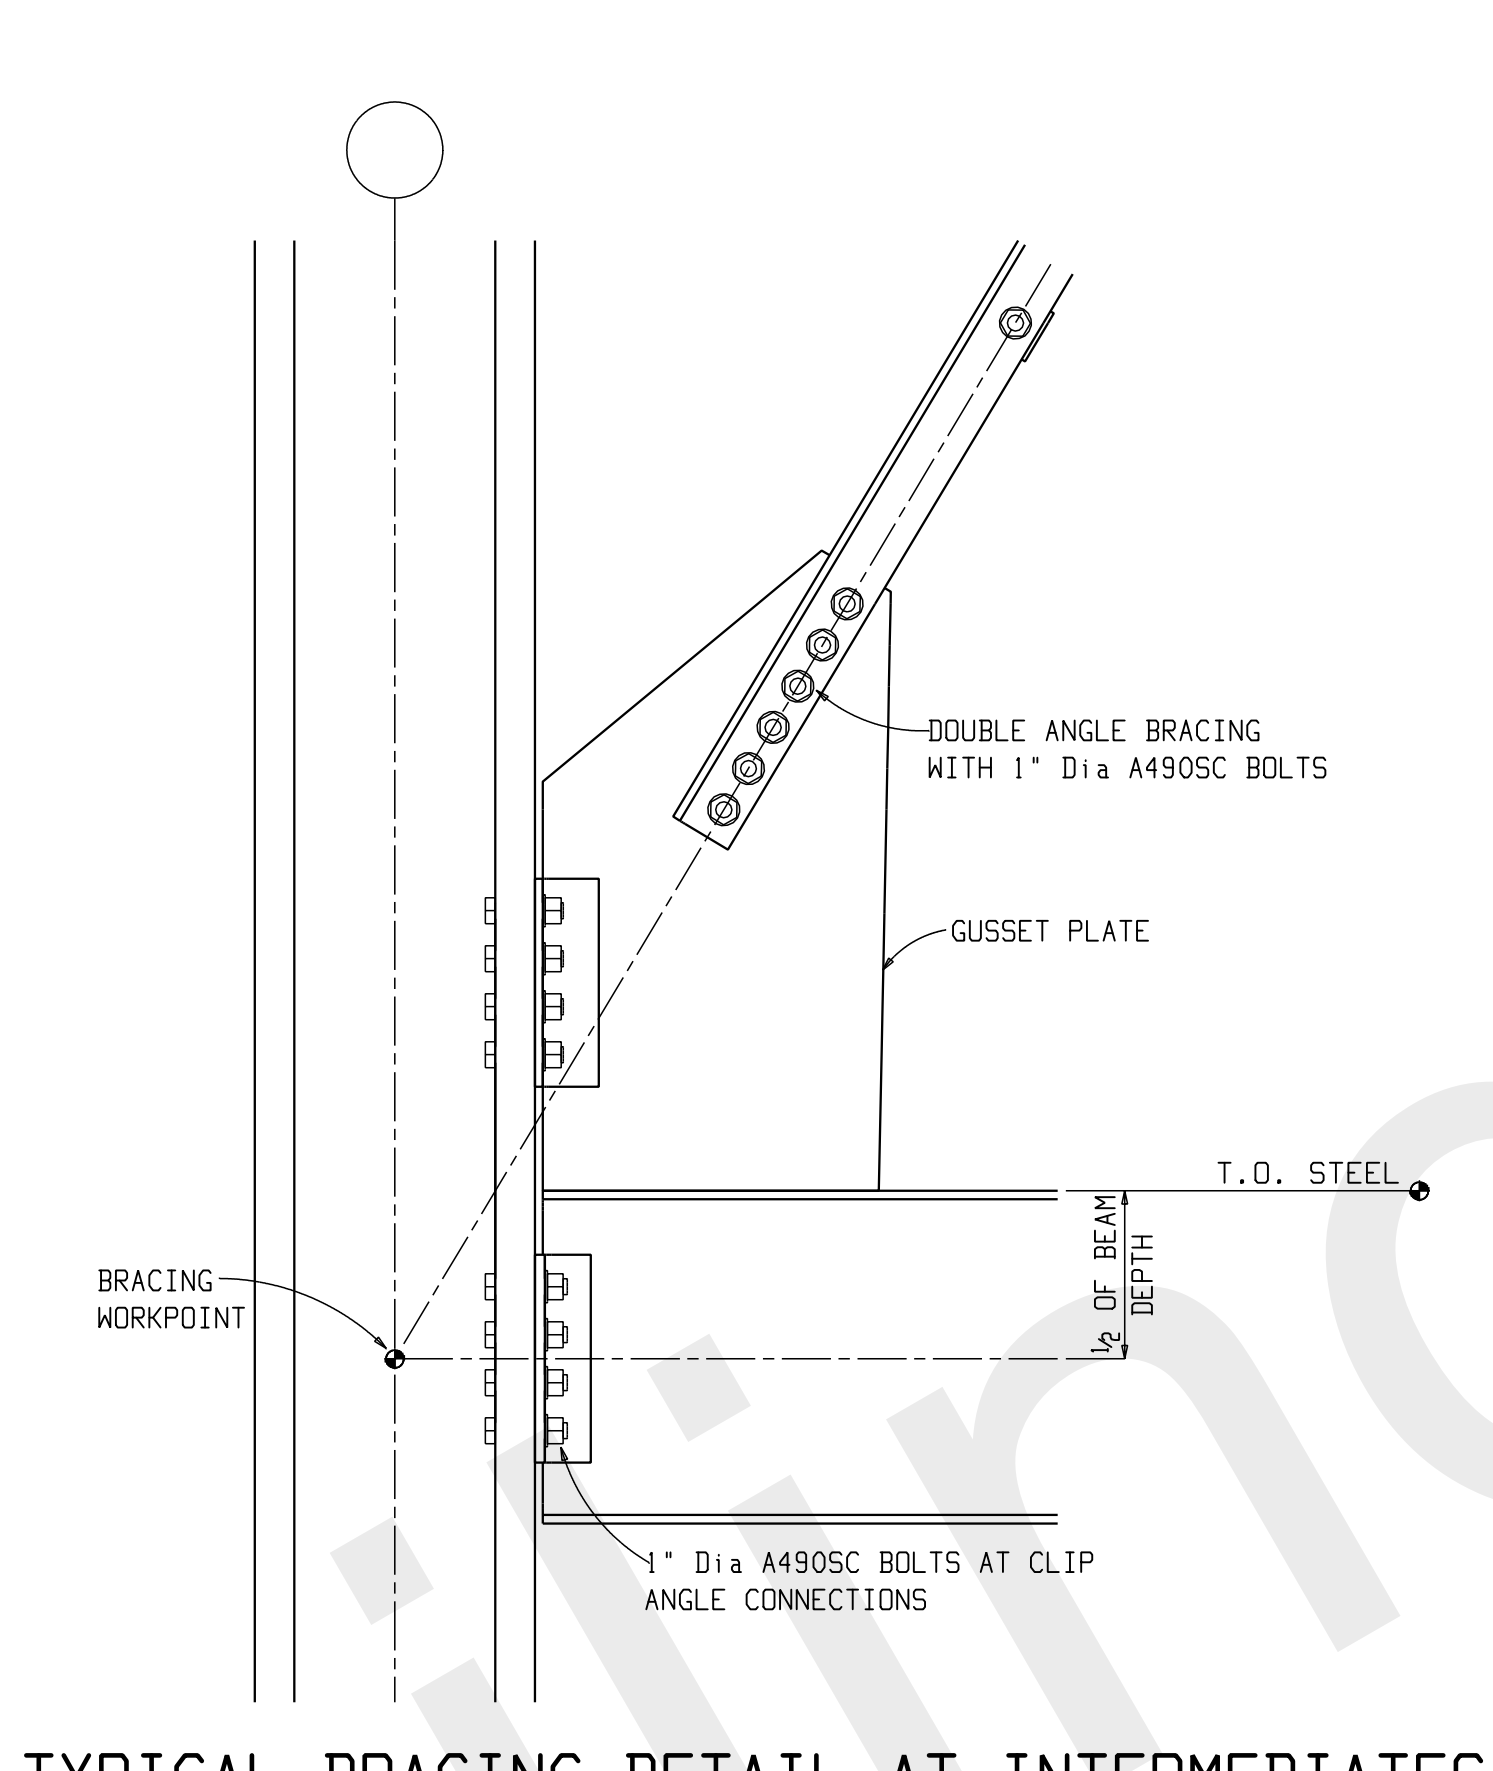

TYPICAL BRACING DETAIL AT INTERMEDIATES

JOB NAME: THE LUBRIZOL CORP			
CUSTOMER: CHEMSTRESS CONSTRUCTION			
JOB#: 11-509			
DESCRIPTION: SECTIONS			
SCALE	DRAWN BY	CHECK	D.K.
-	MC	AQ	-
FormulaFabricatingLLC 5200 W. 164th. Street • Brook Park, Ohio 44142 Phone 216-898-5788 • Fax 216-898-5898 formulafabricating.com			
2	Jul 20 2011	FIELD USE	TC
1	Jun 14 2011	APP #2	TDB
0	May 6 2011	APPROVAL	TC
NO	DATE	ISSUES OR REVISIONS	BY
DATE: 5.6.11		SHEET E106	


 DRAWINGS PREPARED BY,
 GLOBAL DETAILING, INC.
 JOB # 11-372

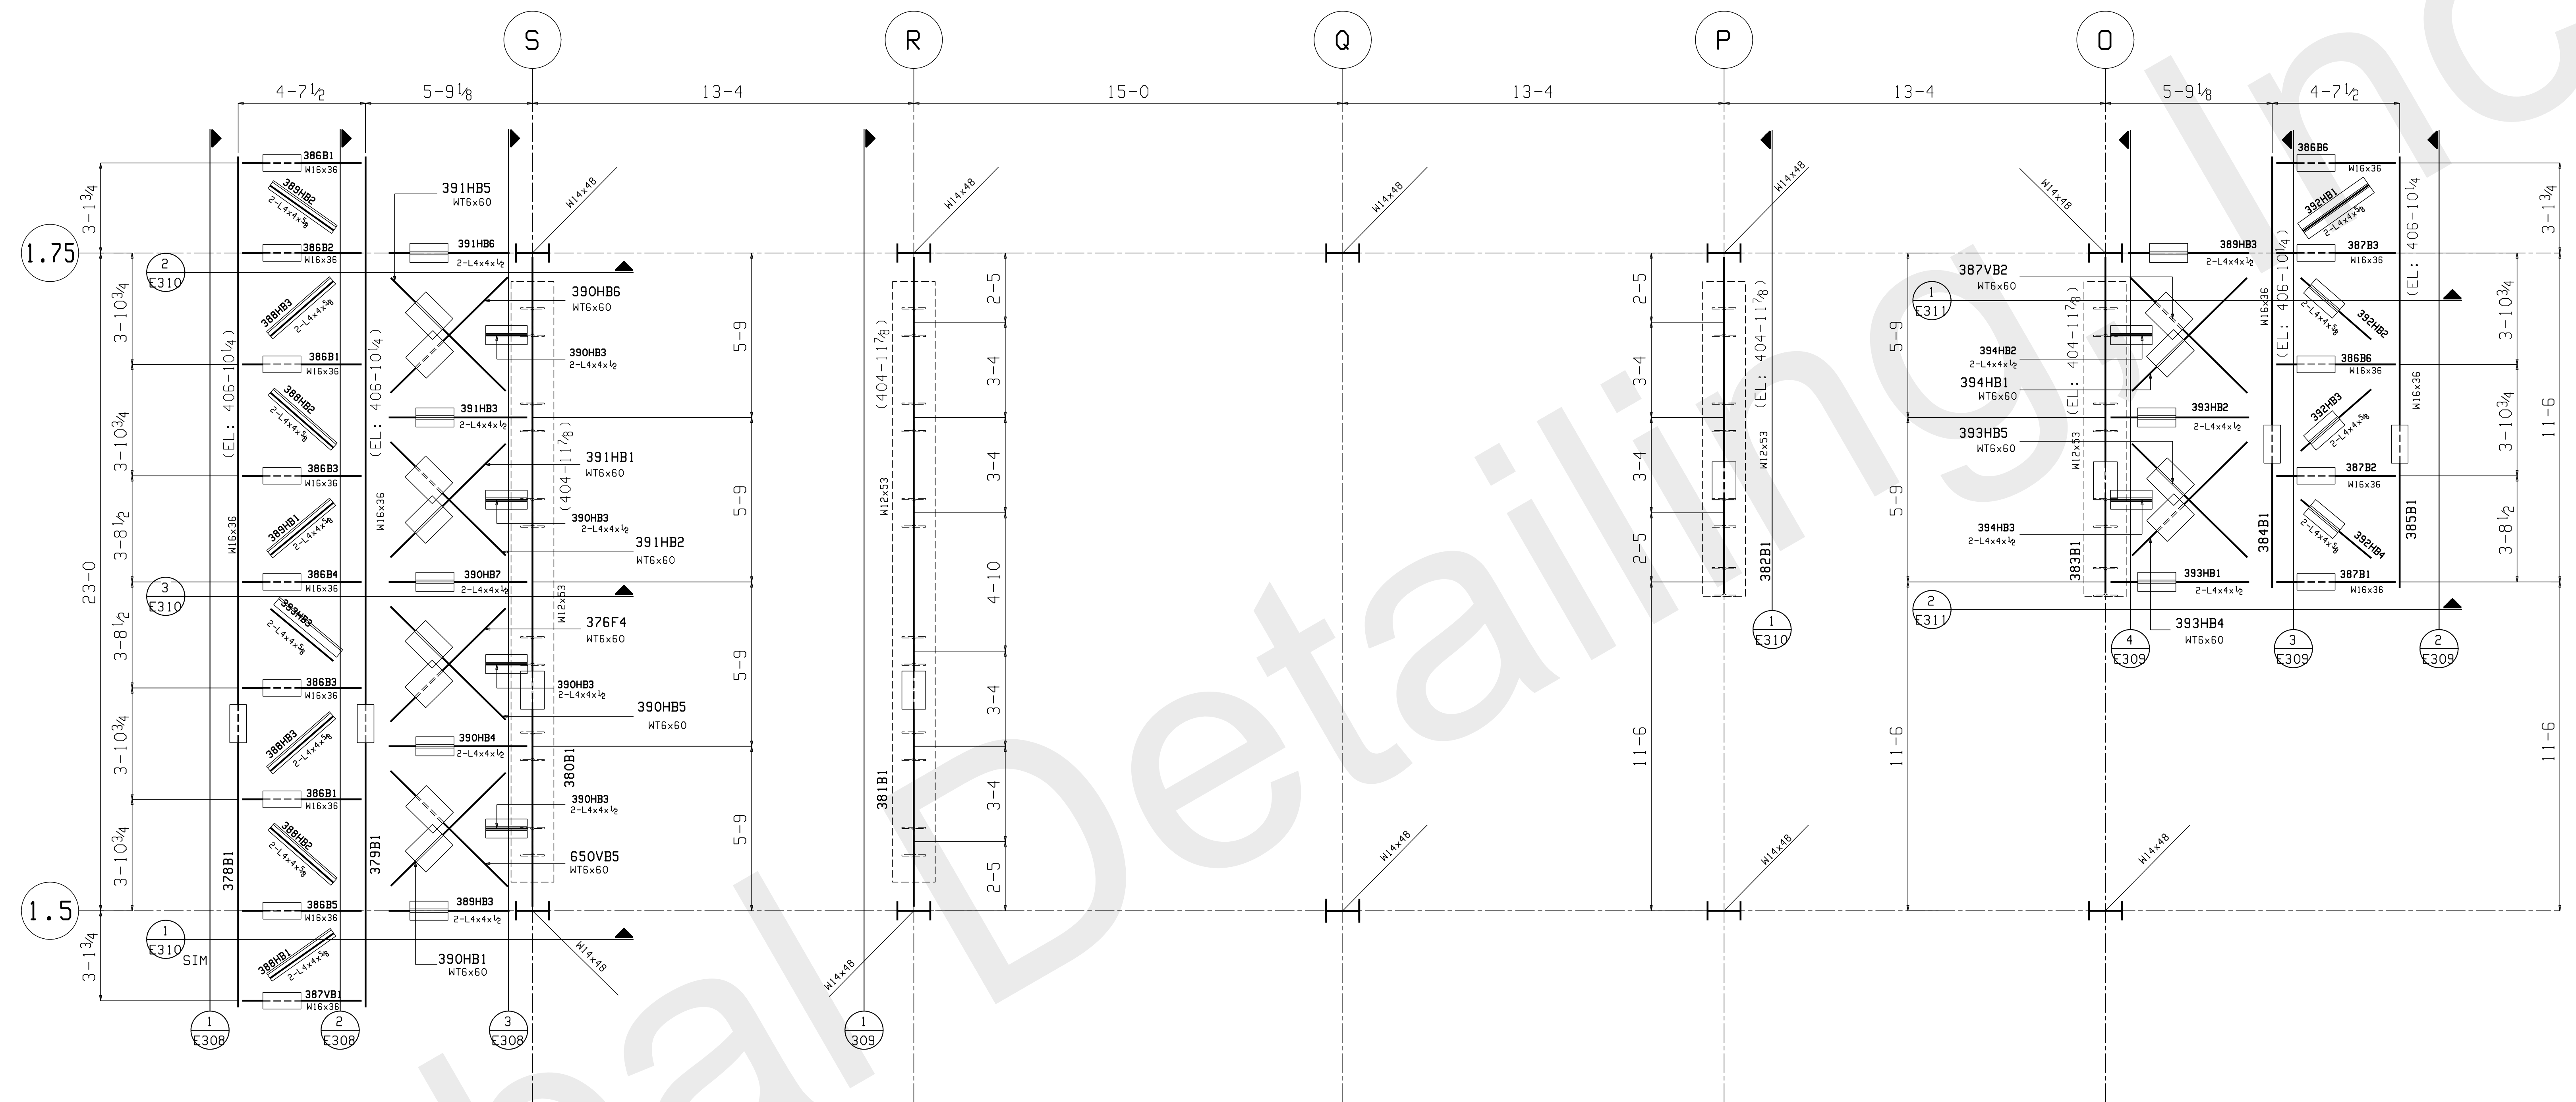


DRYER SUPPORT PLAN - @ 4TH FLOOR




- 1) TOP OF STEEL. @ 4th FLOOR - EL: 401-6
2) TOP OF STEEL @ SUPPORT - EL: 404-117/8 (U.N.O.)



DRAWINGS PREPARED BY,
GLOBAL DETAILING, INC.
JOB # 11-372

NO	DATE	ISSUES OR REVISIONS	BY
1	Sep 11 2011	FOR FIELD	MC
0	Aug 10 2011	FOR APPROVAL	MC

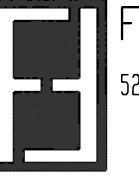JOB NAME: THE LUBRIZOL CORP CUSTOMER: CHEMSTRESS CONSTRUCTION JOB#: 11-509 DESCRIPTION: REACTOR SUPPORTS @ 4TH FLR			
SCALE	DRAWN BY	CHECK	D.K.
-	MC	-	-
 FormulaFabricating LLC 5200 W. 164th. Street • Brook Park, Ohio 44142 Phone 216-898-5788 • Fax 216-898-5898 formulafabricating.com			
DATE: 8.10.11		SHEET: E307	

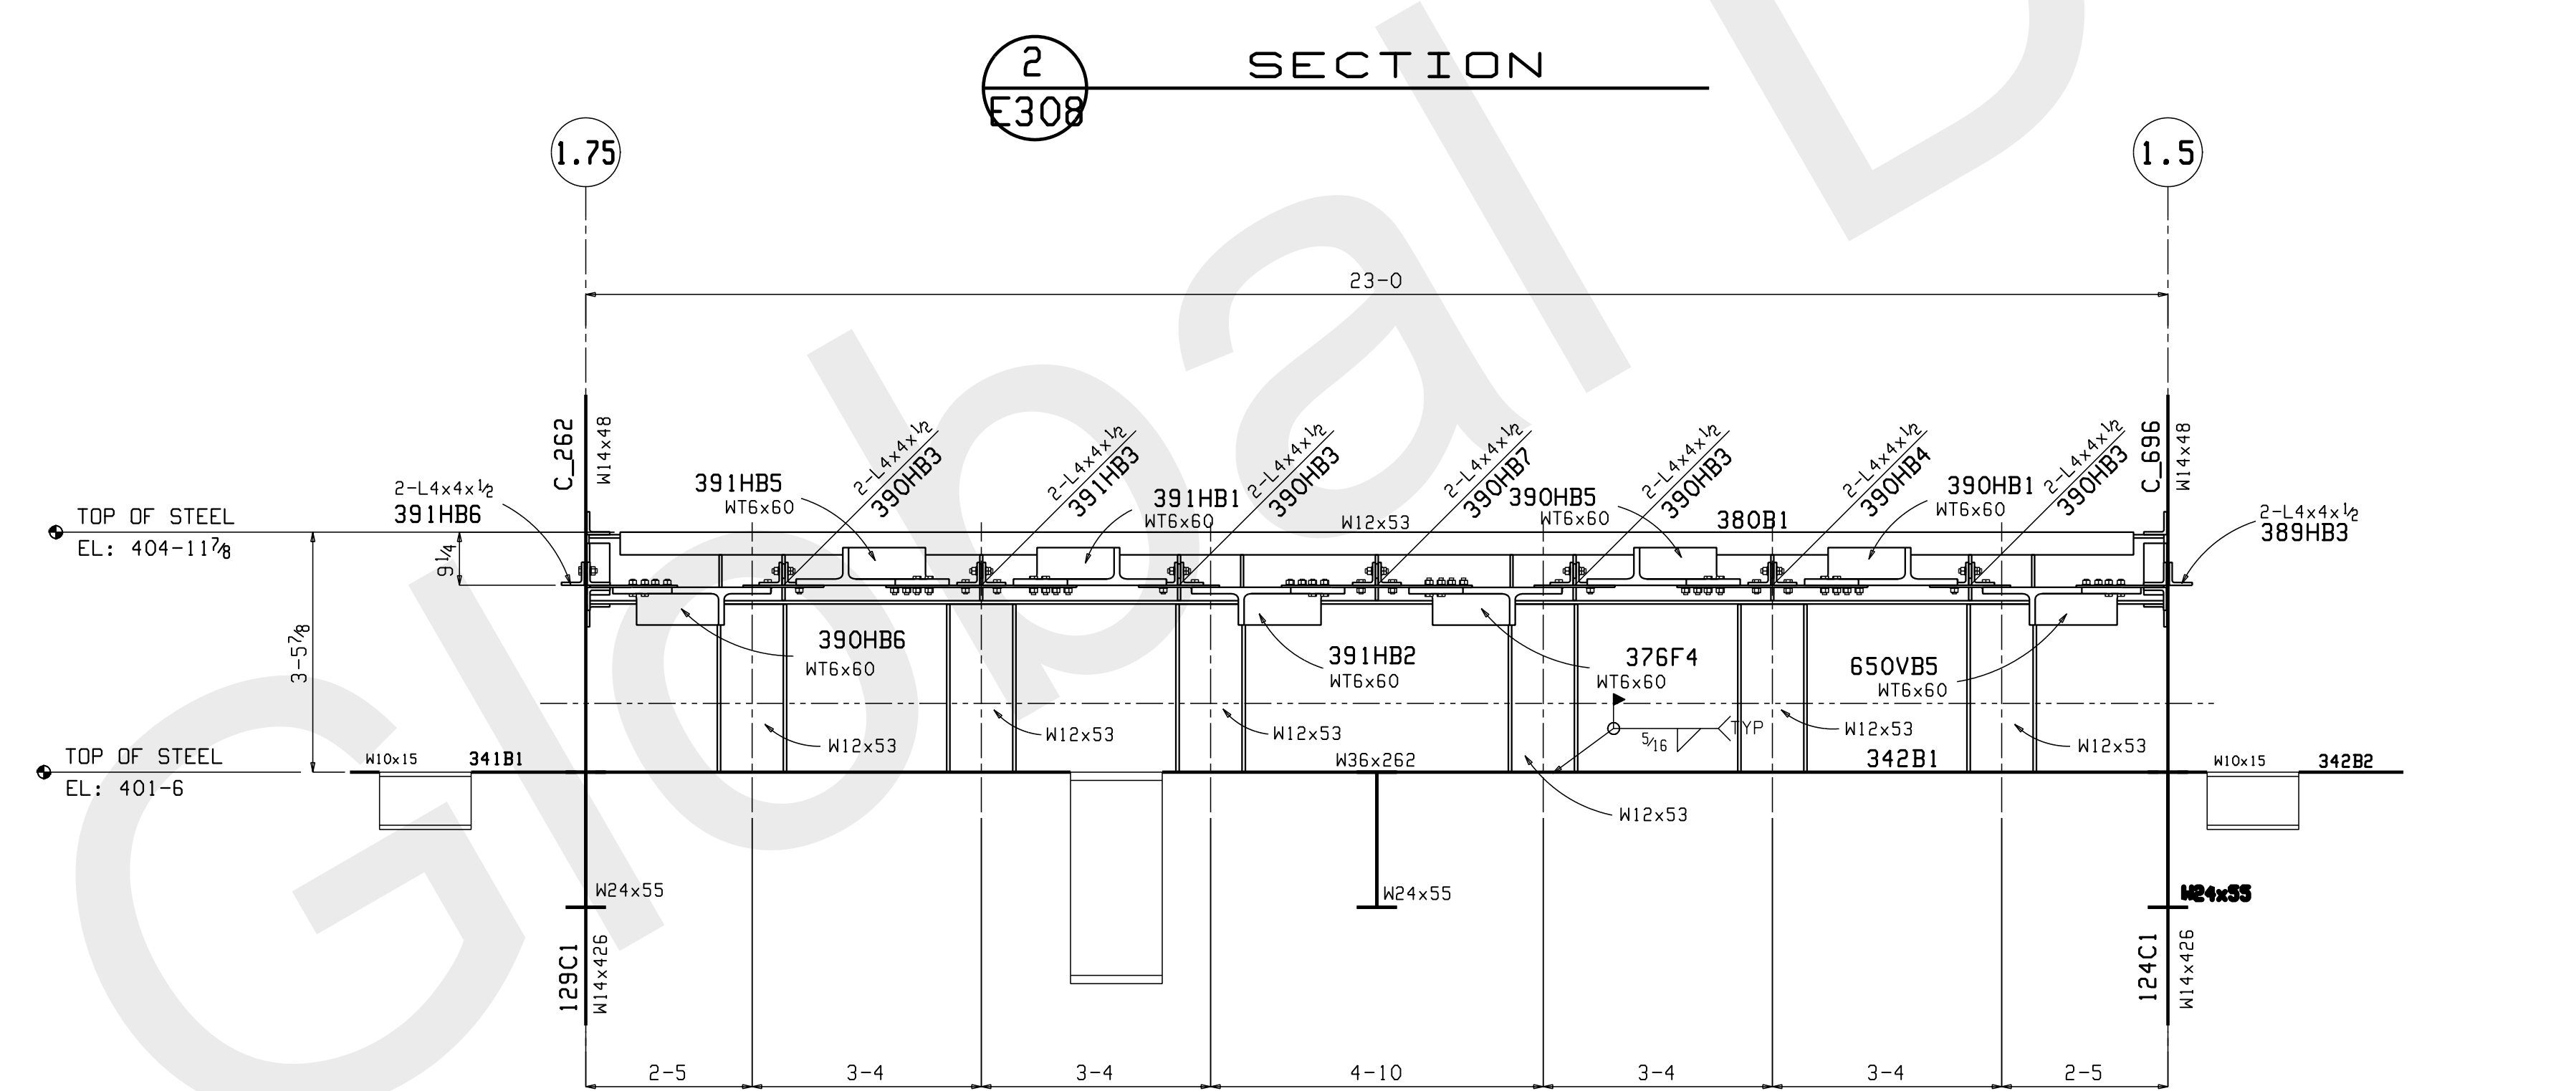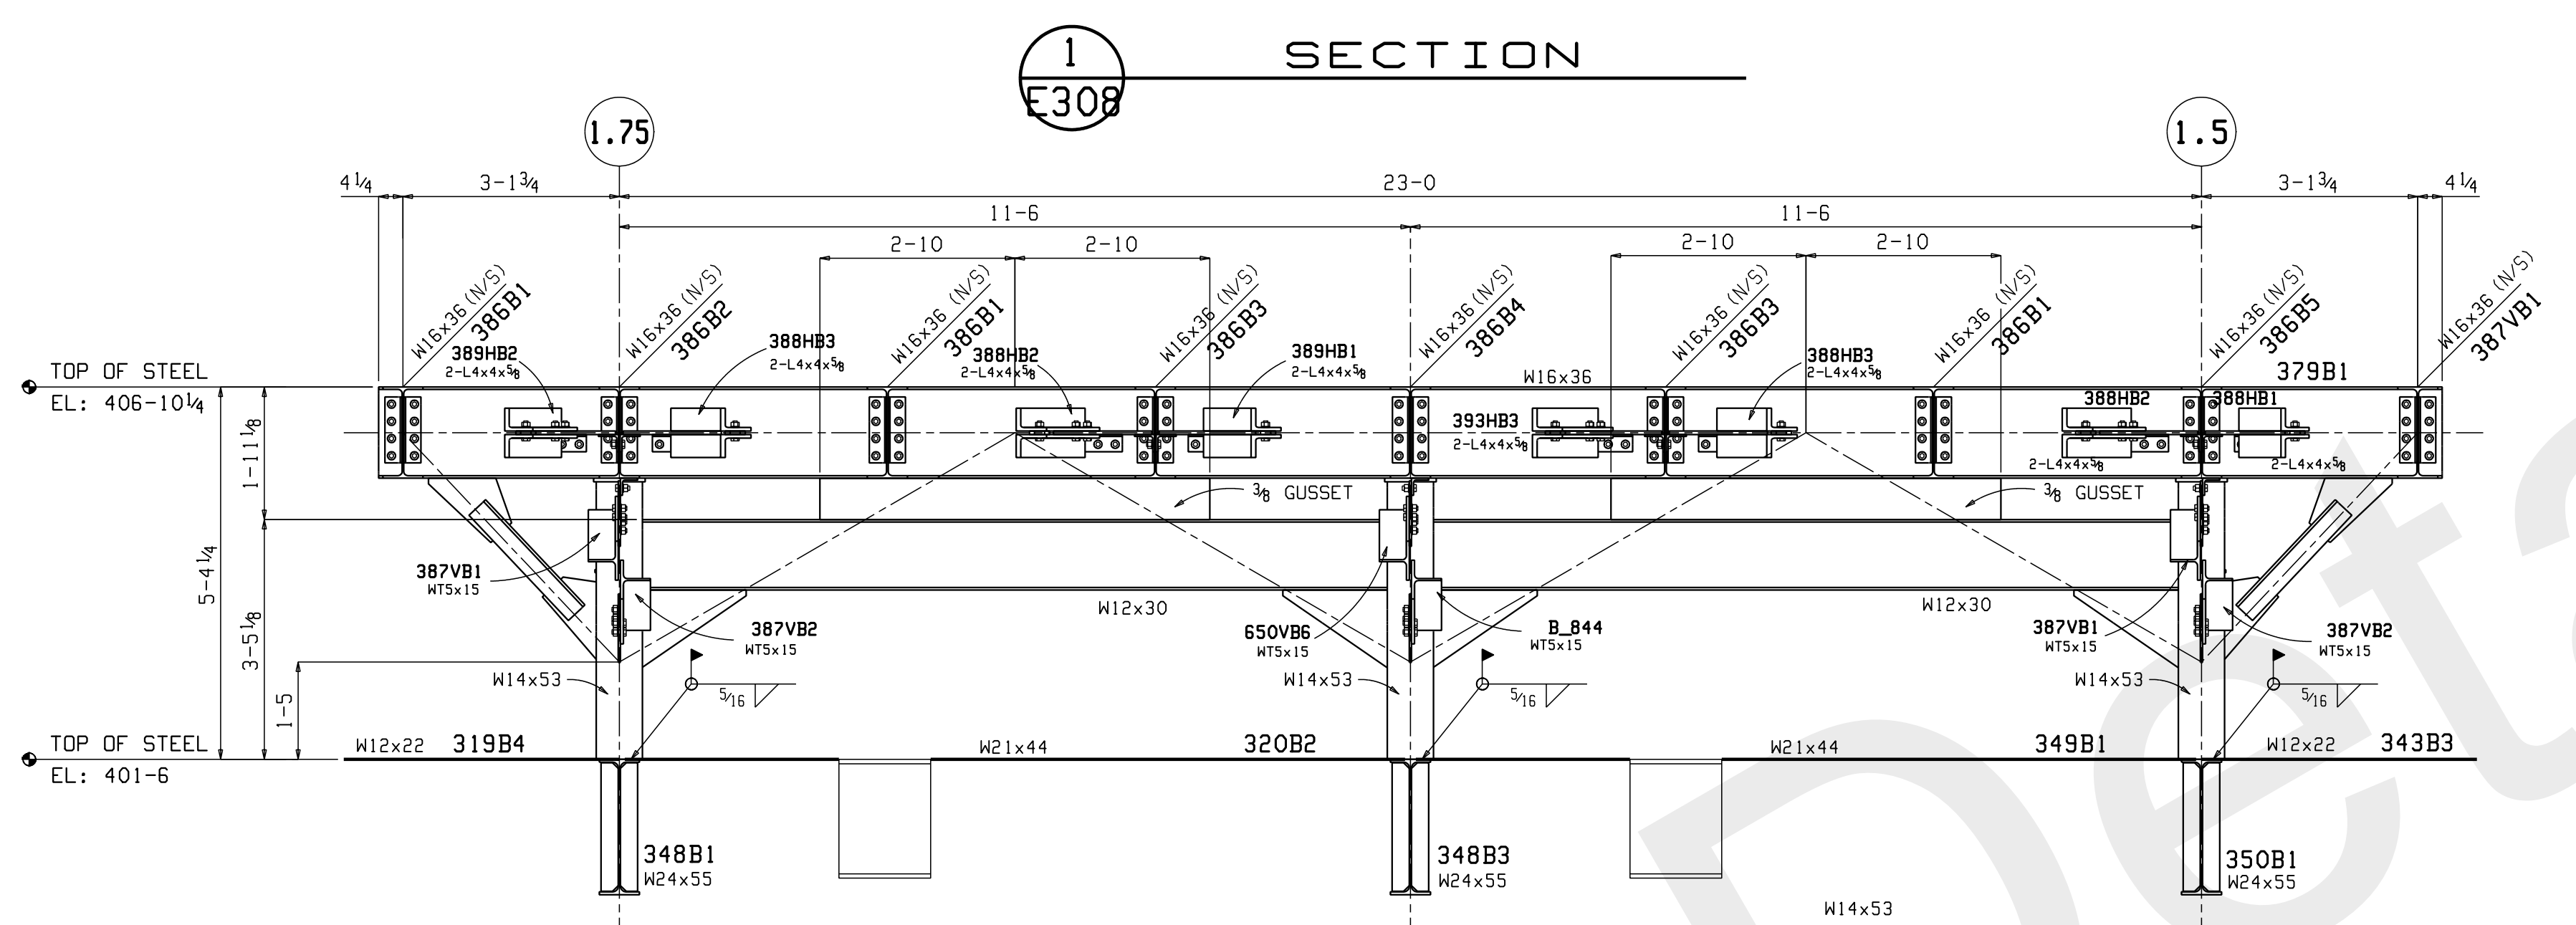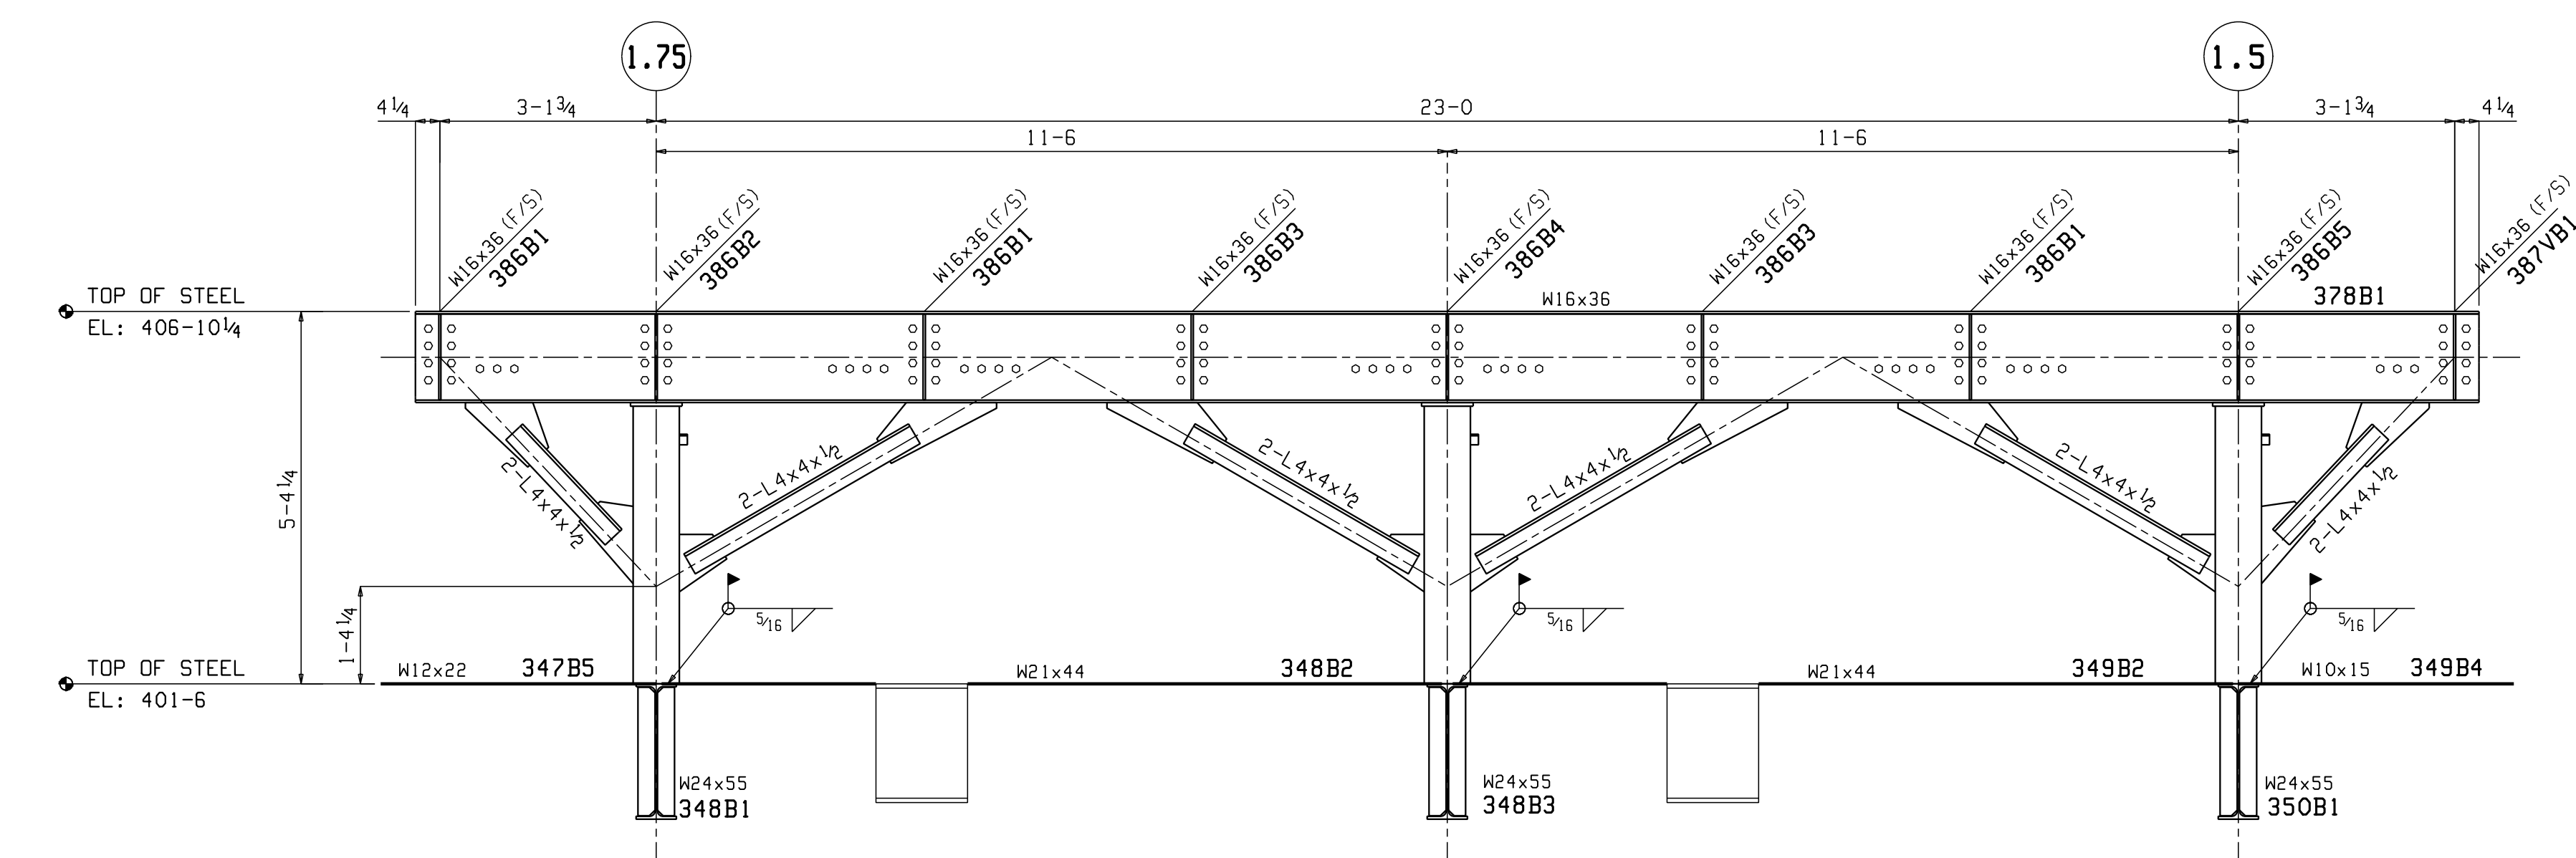

DRAWINGS PREPARED BY,
GLOBAL DETAILING, INC.
JOB # 11-372





NO	DATE	ISSUES OR REVISIONS	BY
1	Sep 1 2011	FOR FIELD	MC
0	Aug 10 2011	FOR APPROVAL	MC
NO	DATE	ISSUES OR REVISIONS	BY

JOB NAME: THE LUBRIZOL CORP
CUSTOMER: CHEMSTRESS CONSTRUCTION
JOB#: 11-509
DESCRIPTION: REACTOR SUPPORTS @ 4TH FLR

SCALE	DRAWN BY	CHECK	D.K.
-	MC	-	-


FormulaFabricating LLC
5200 W. 164th. Street • Brook Park, Ohio 44142
Phone 216-898-5788 • Fax 216-898-5898
formulafabricating.com


DATE: 8.10.11 SHEET: E308

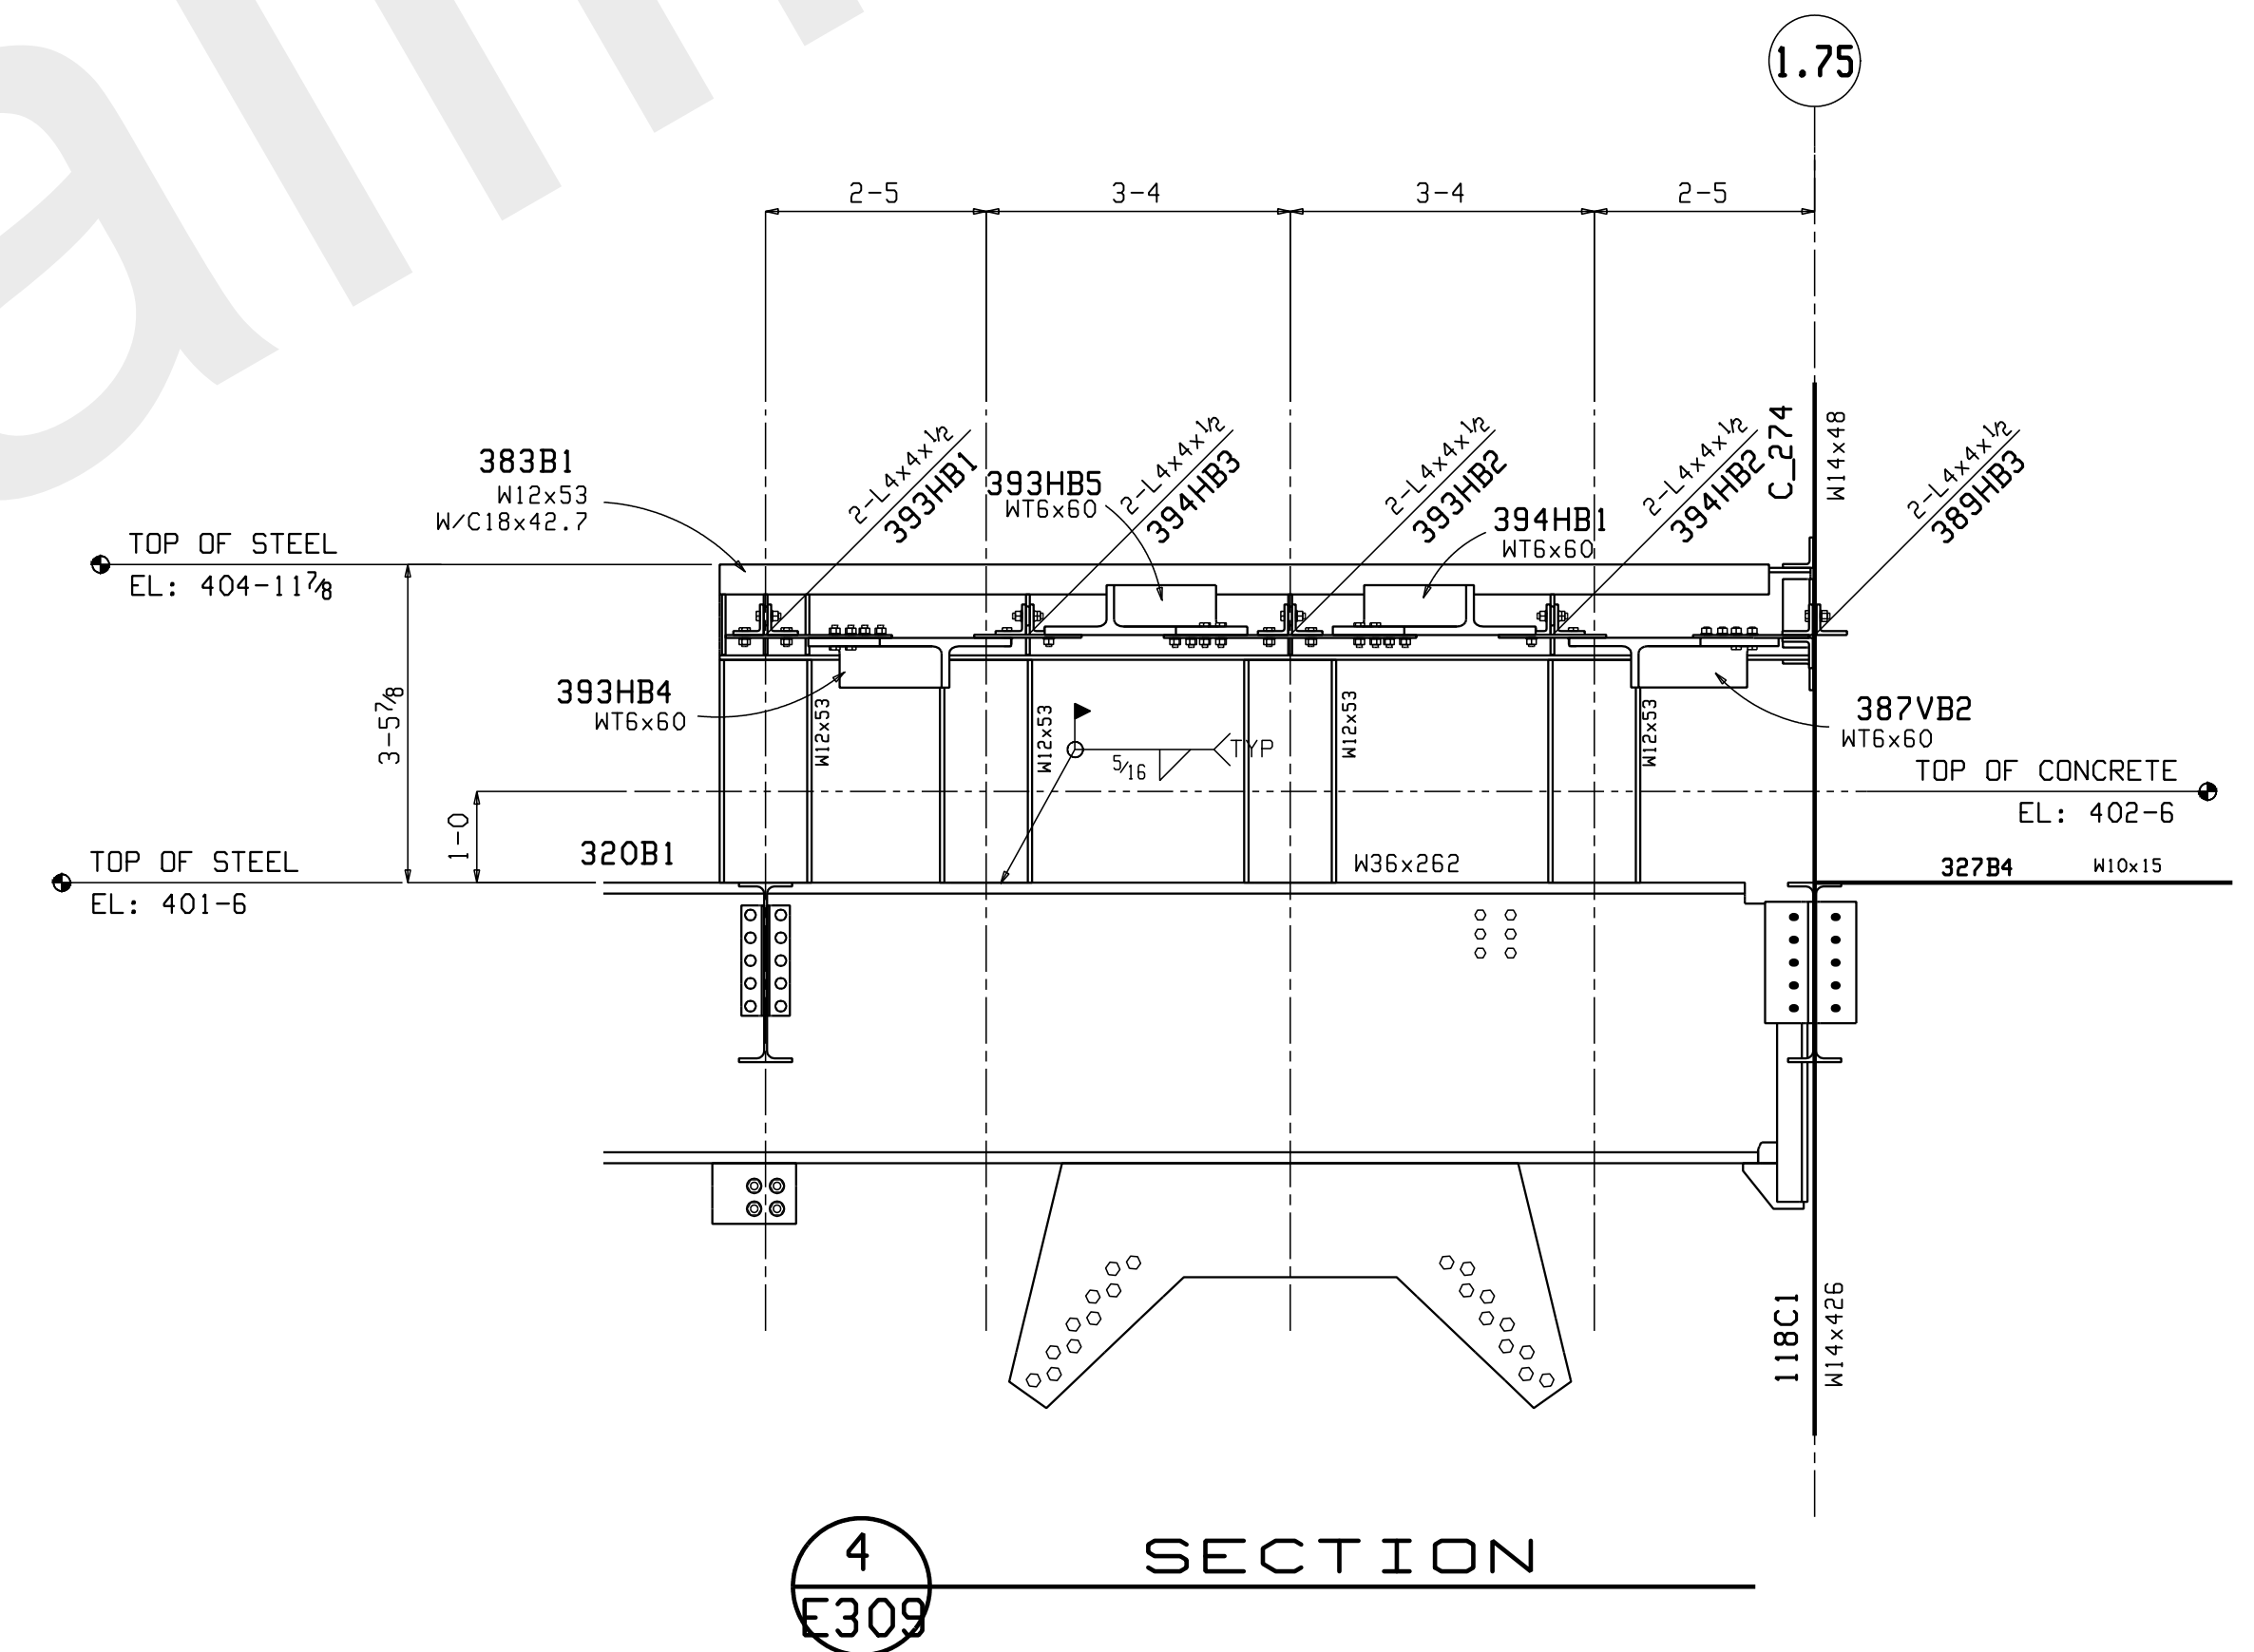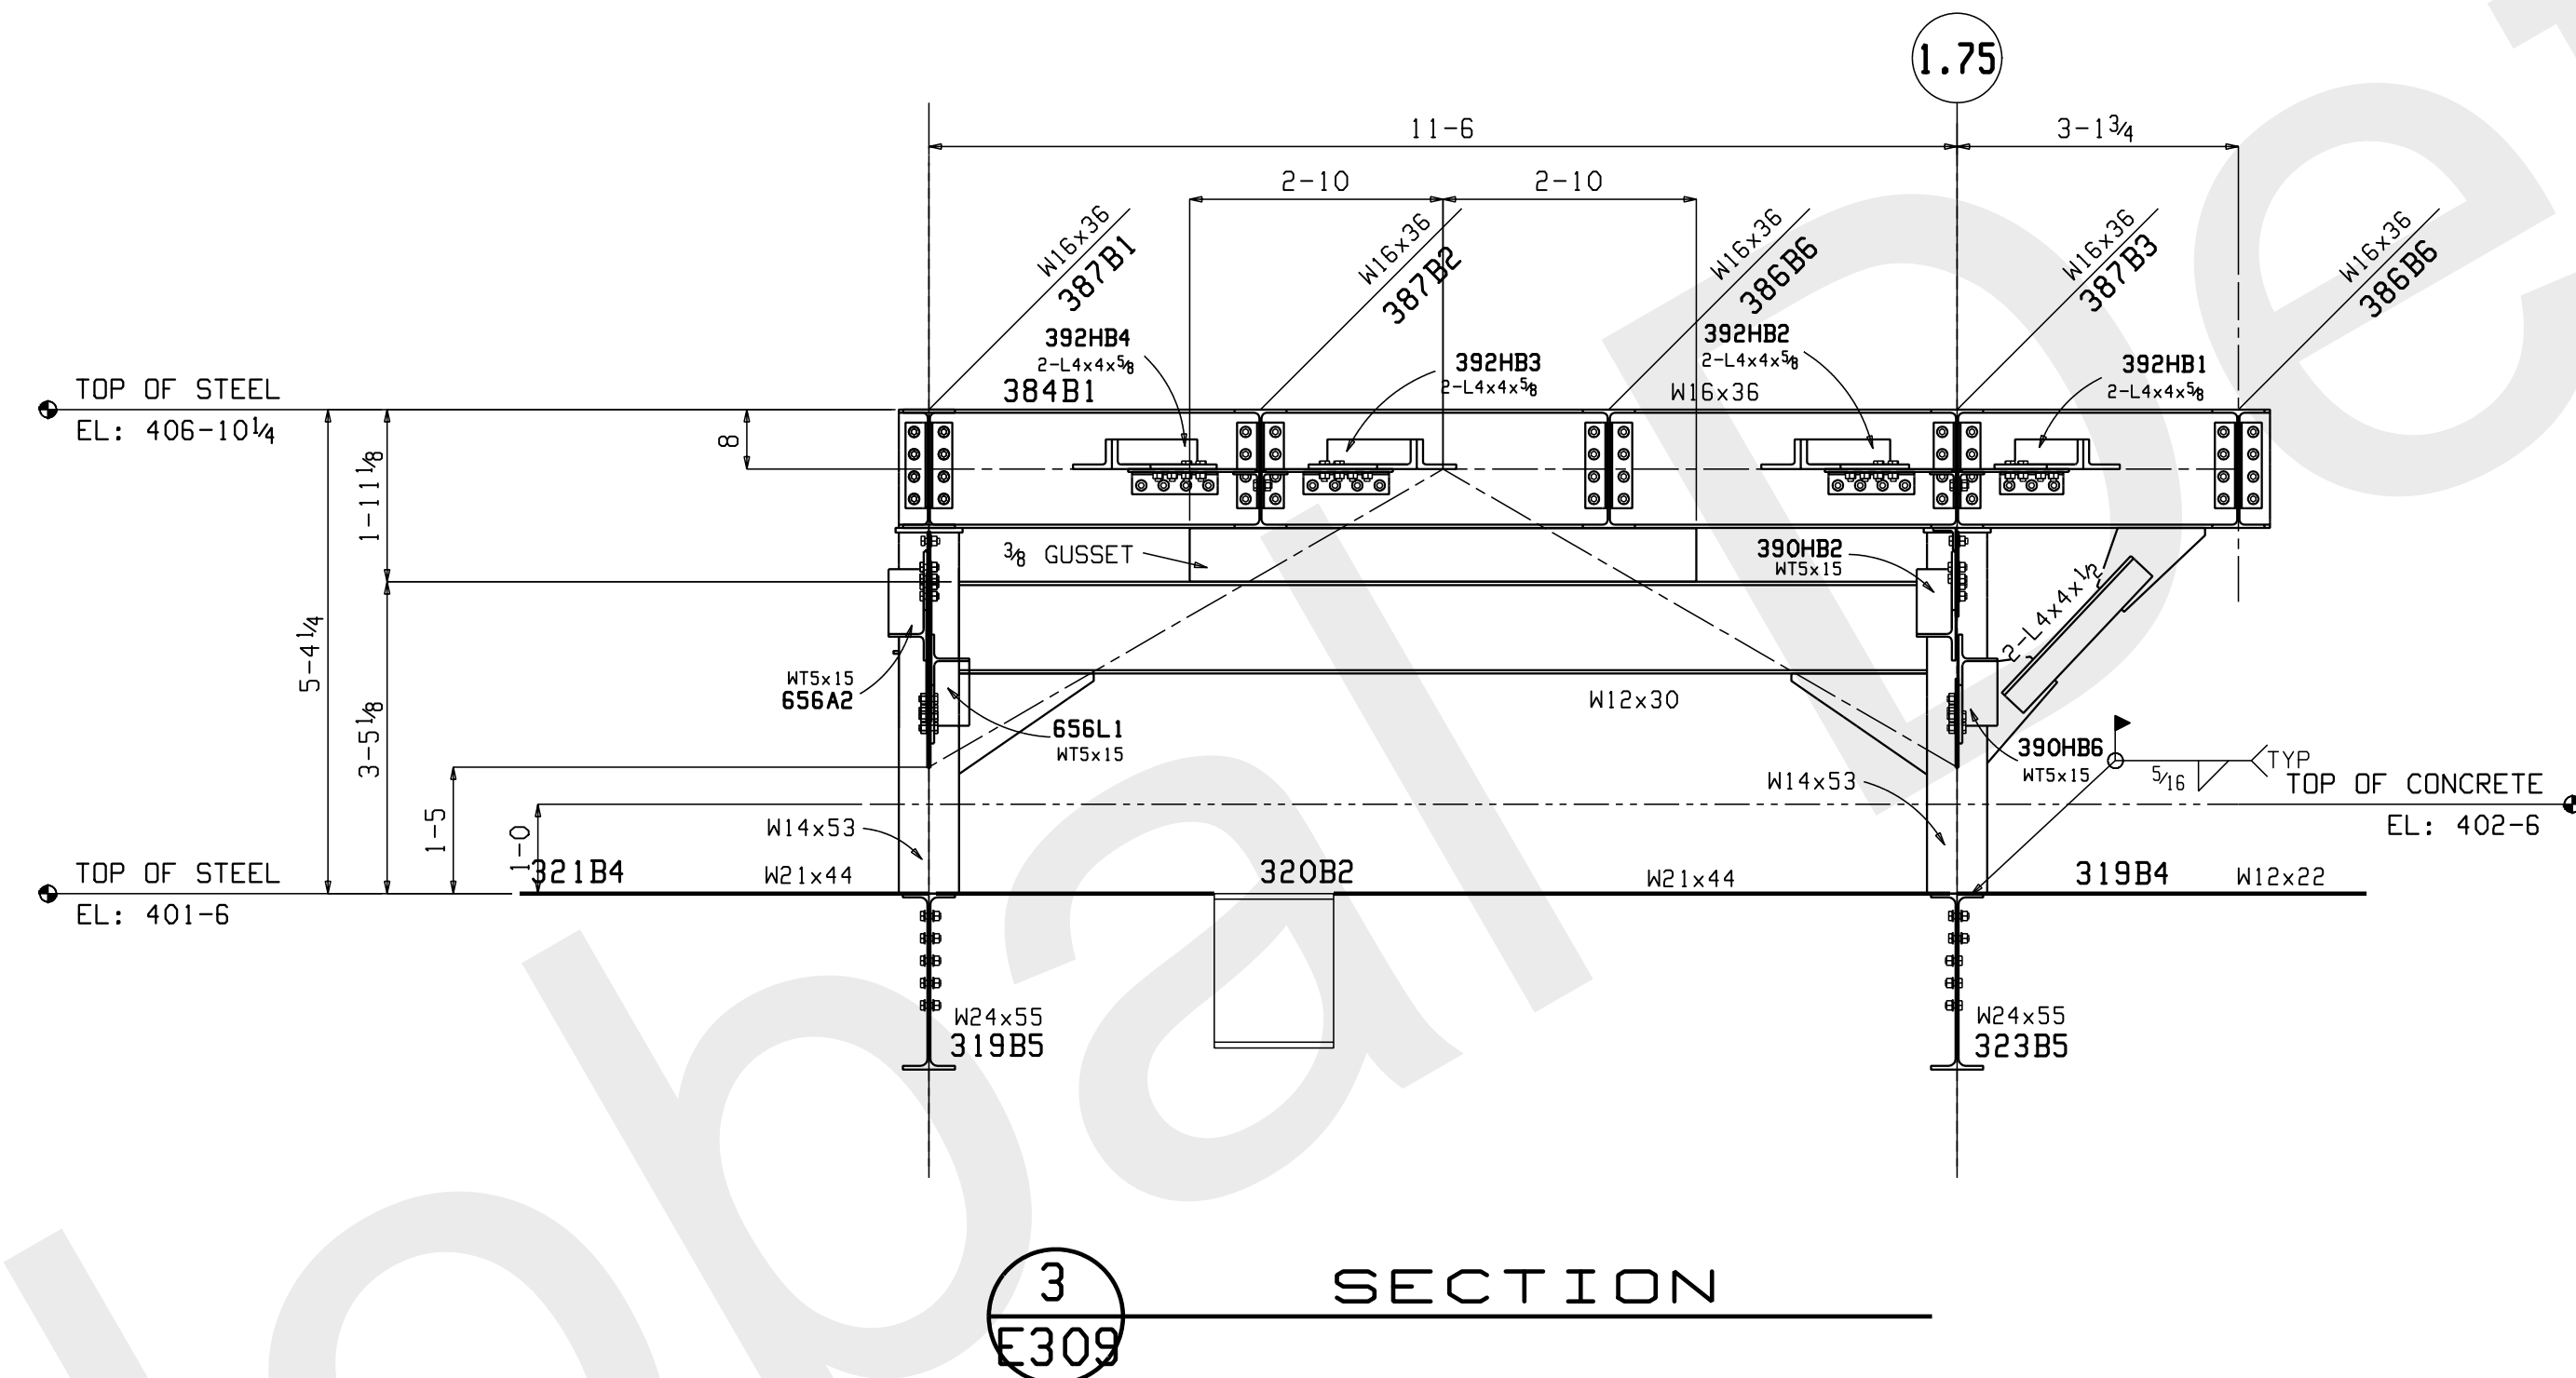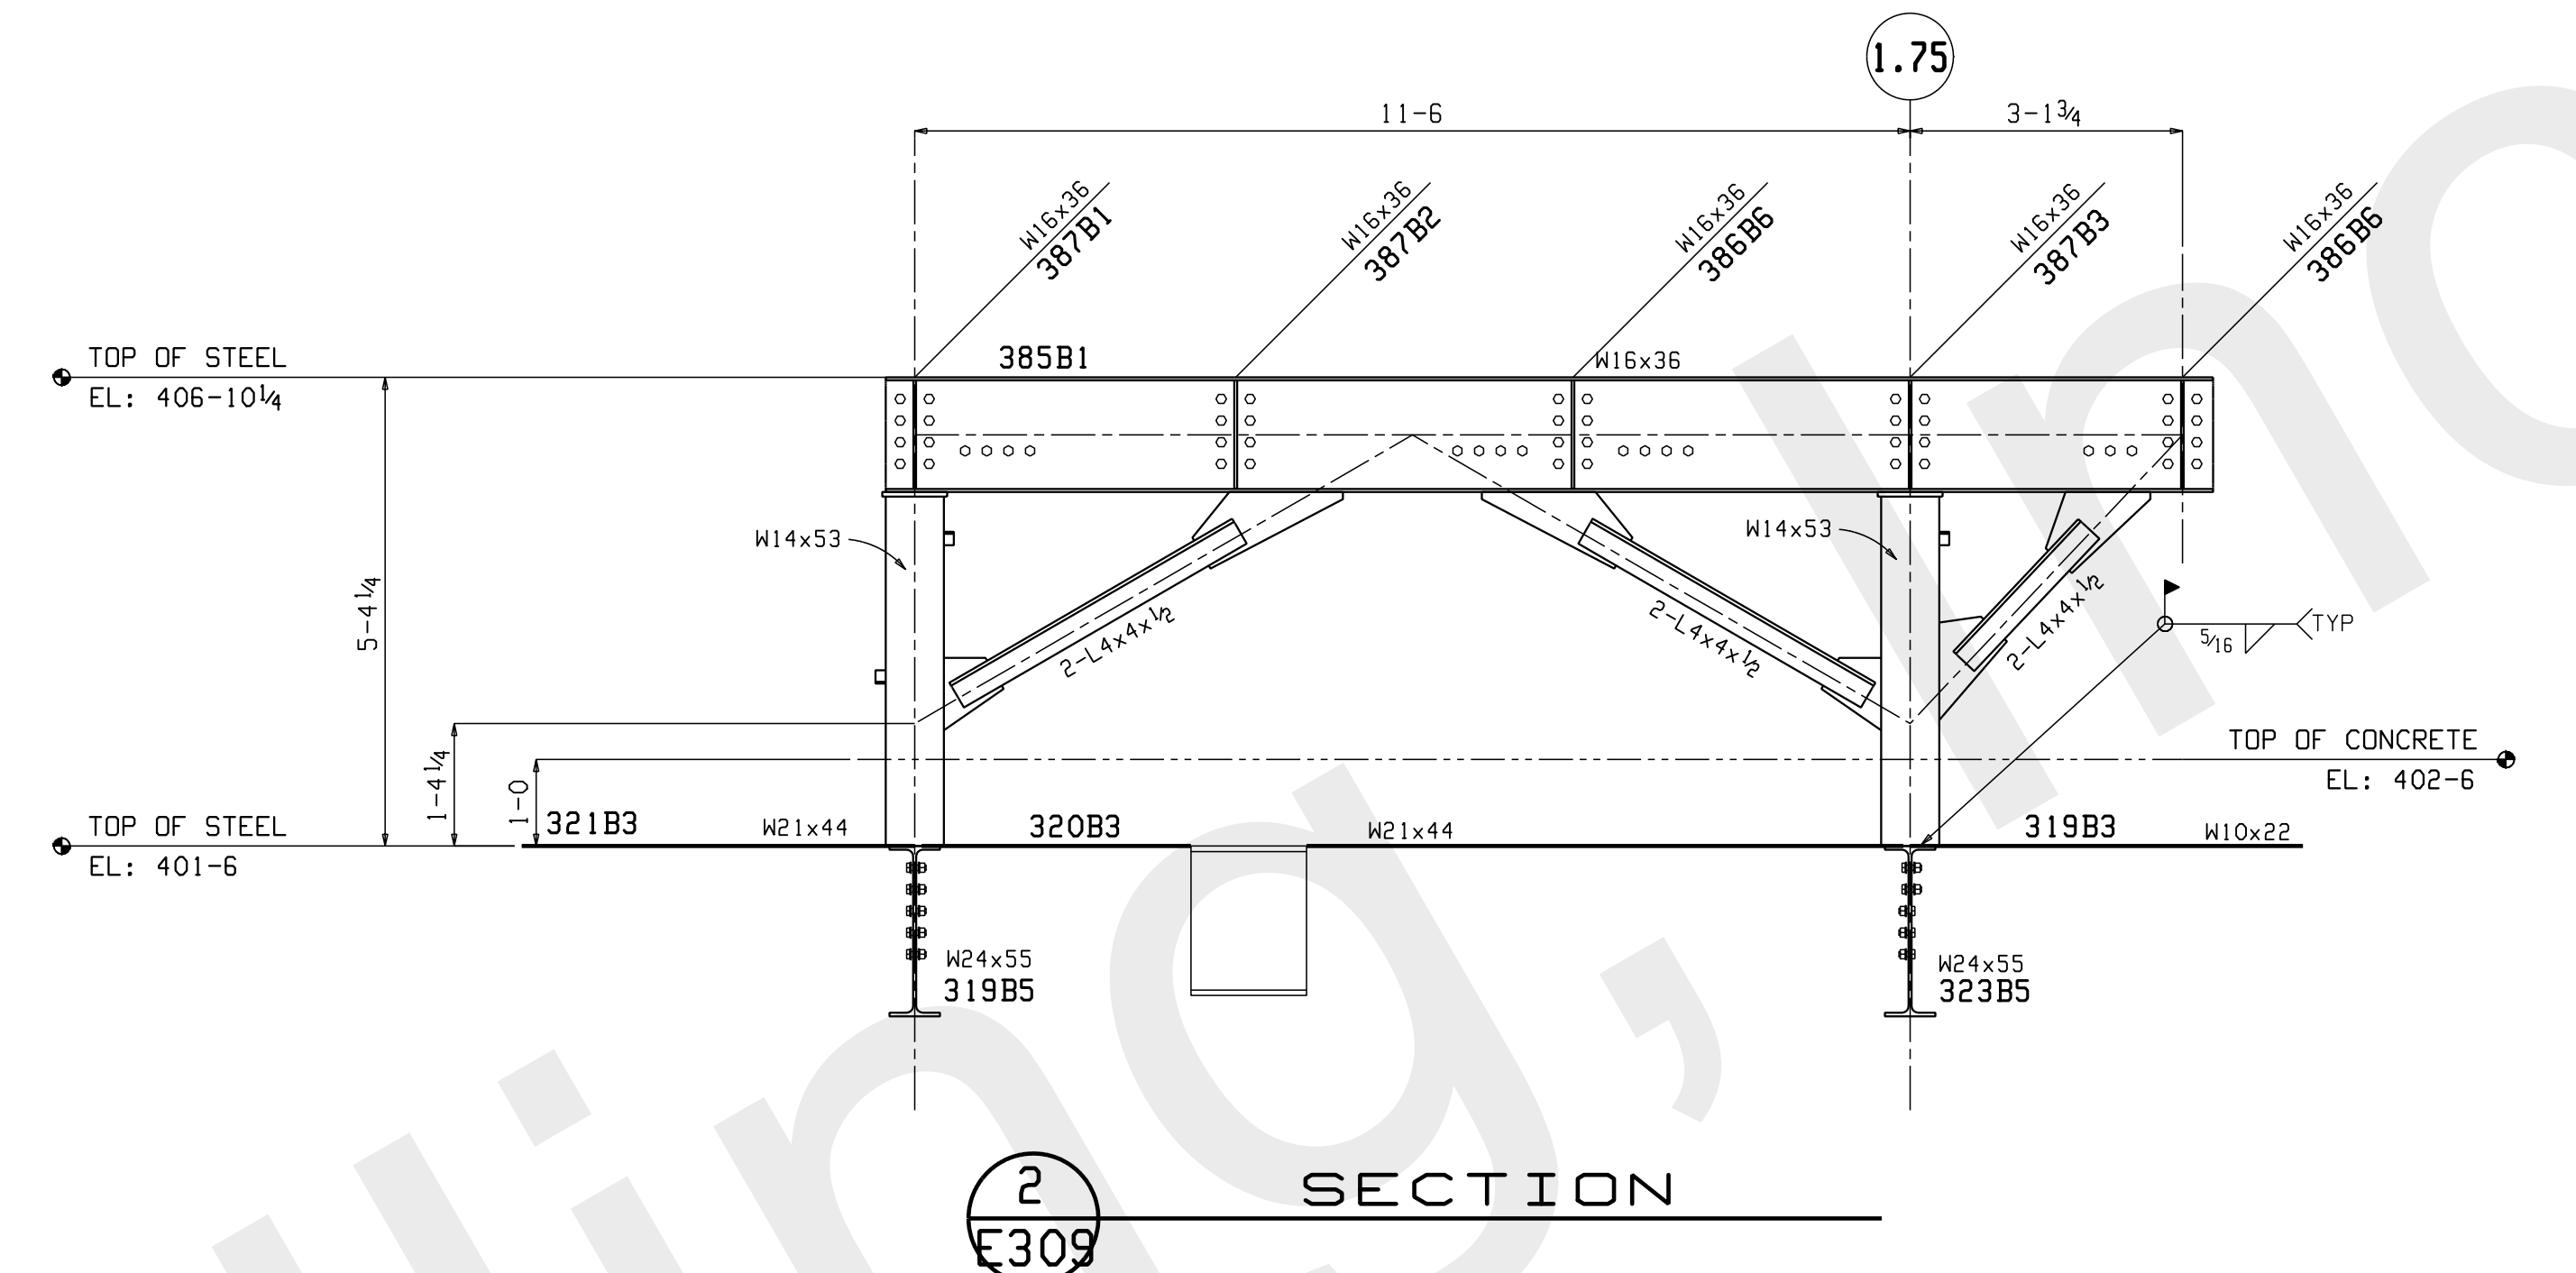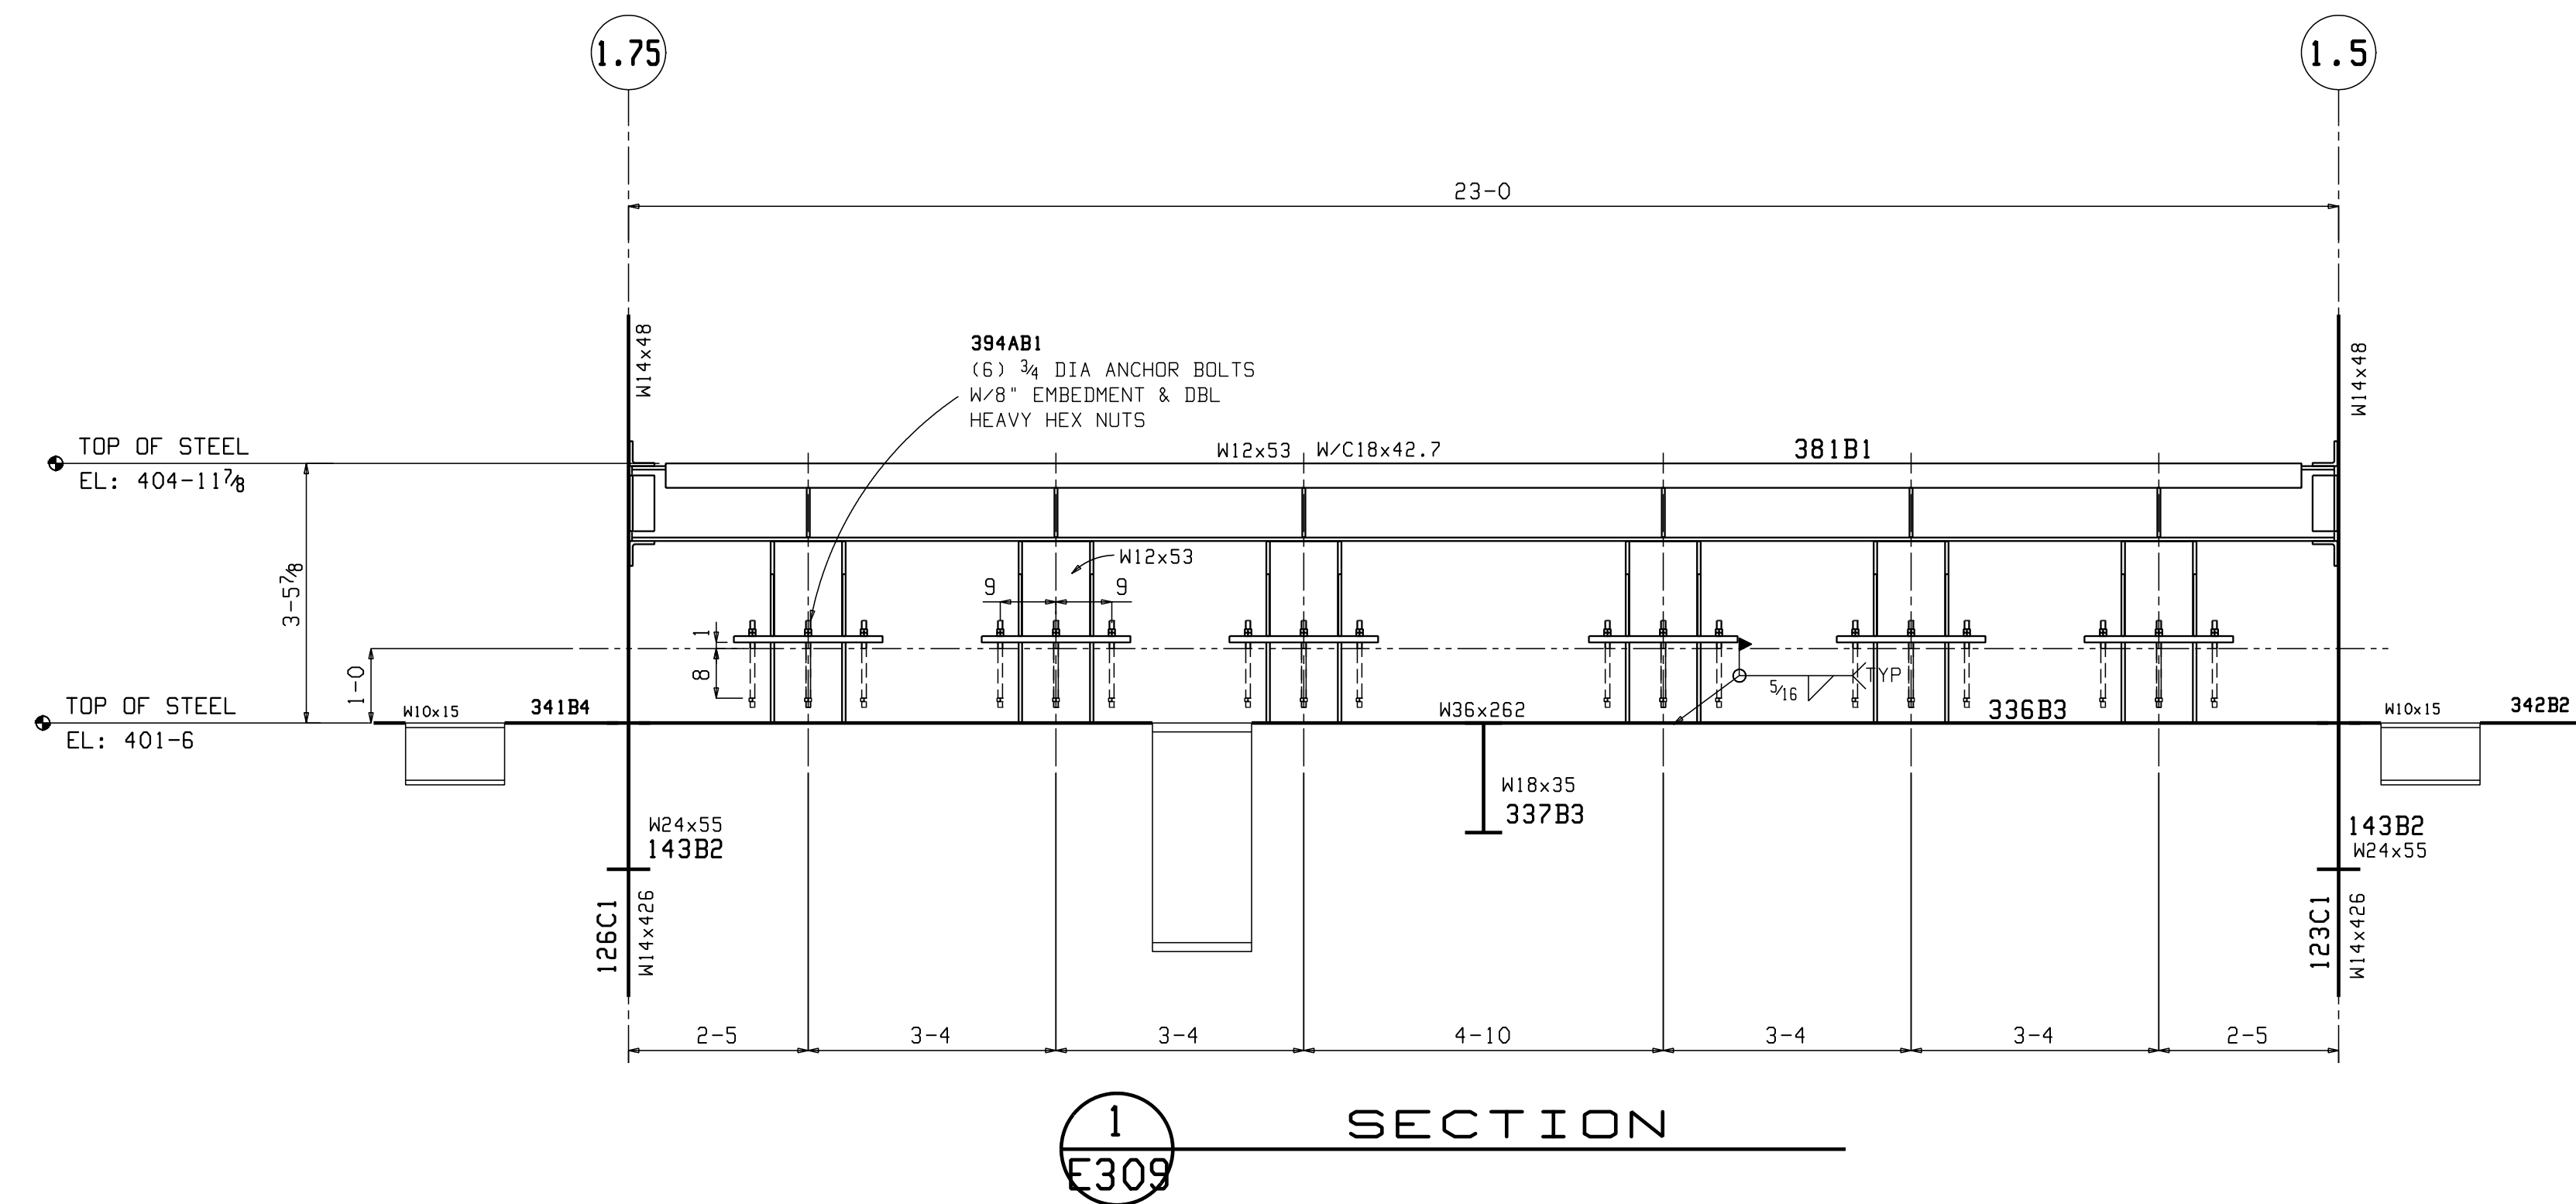

DRAWINGS PREPARED BY,
GLOBAL DETAILING, INC.
JOB # 11-372

NO	DATE	ISSUES OR REVISIONS	BY
1	Sep 1 2011	FOR FIELD	MC
0	Aug 10 2011	FOR APPROVAL	MC

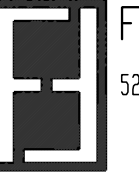JOB NAME: THE LUBRIZOL CORP CUSTOMER: CHEMSTRESS CONSTRUCTION JOB#: 11-509 DESCRIPTION: REACTOR SUPPORTS @ 4TH FLR			
SCALE	DRAWN BY	CHECK	D.K.
-	MC	-	-
 FormulaFabricating LLC 5200 W. 164th. Street • Brook Park, Ohio 44142 Phone 216-898-5788 • Fax 216-898-5898 formulafabricating.com			
DATE:	8.10.11	SHEET:	E309

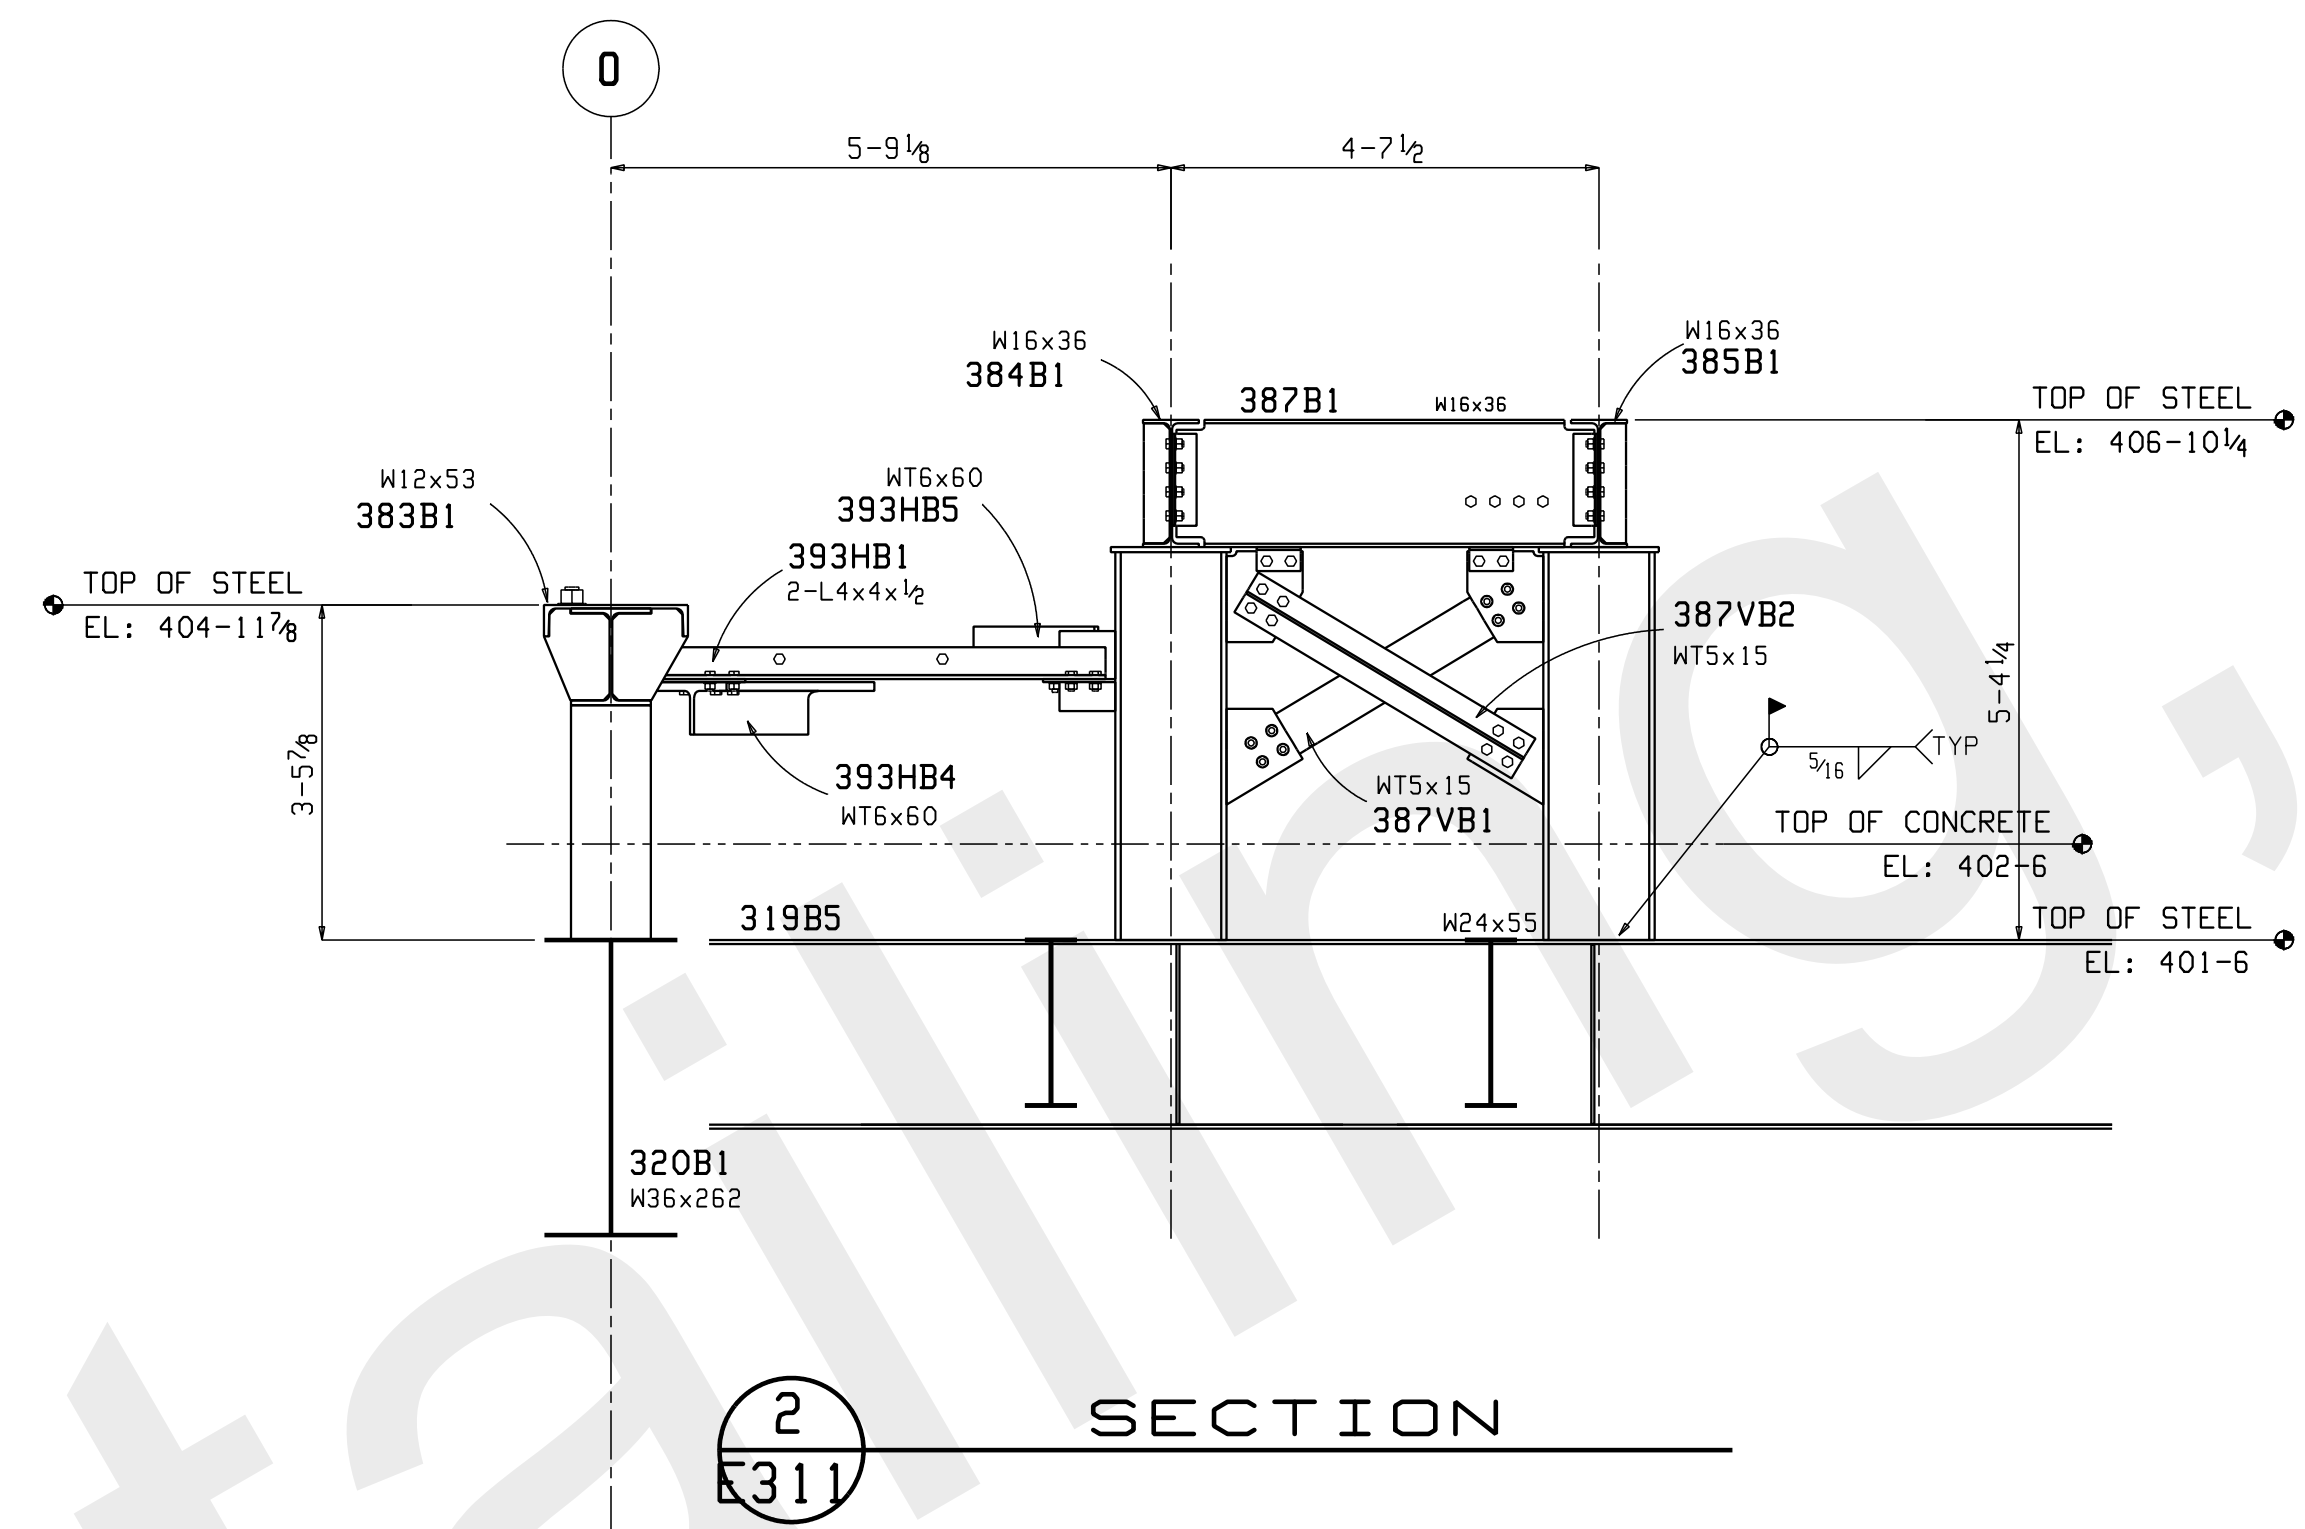

1	Sep 1 2011	FOR FIELD	MC
0	Aug 10 2011	FOR APPROVAL	MC
NO	DATE	ISSUES OR REVISIONS	BY

JOB NAME: THE LUBRIZOL CORP			
CUSTOMER: CHOMSTRESS CONSTRUCTION			
JOB#: 11-509			
DESCRIPTION: REACTOR SUPPORTS @ 4TH FLR			
SCALE	DRAWN BY	CHECK	D.K.
-	MC	-	-





FormulaFabricating LLC

5200 N. 164th. Street @ Brook Park, Ohio 44142

Phone 216-898-9788 @ Fax 216-898-5888

www.formulafabricating.com

DATE: 8.10.11	SHEET: E311
---------------	-------------

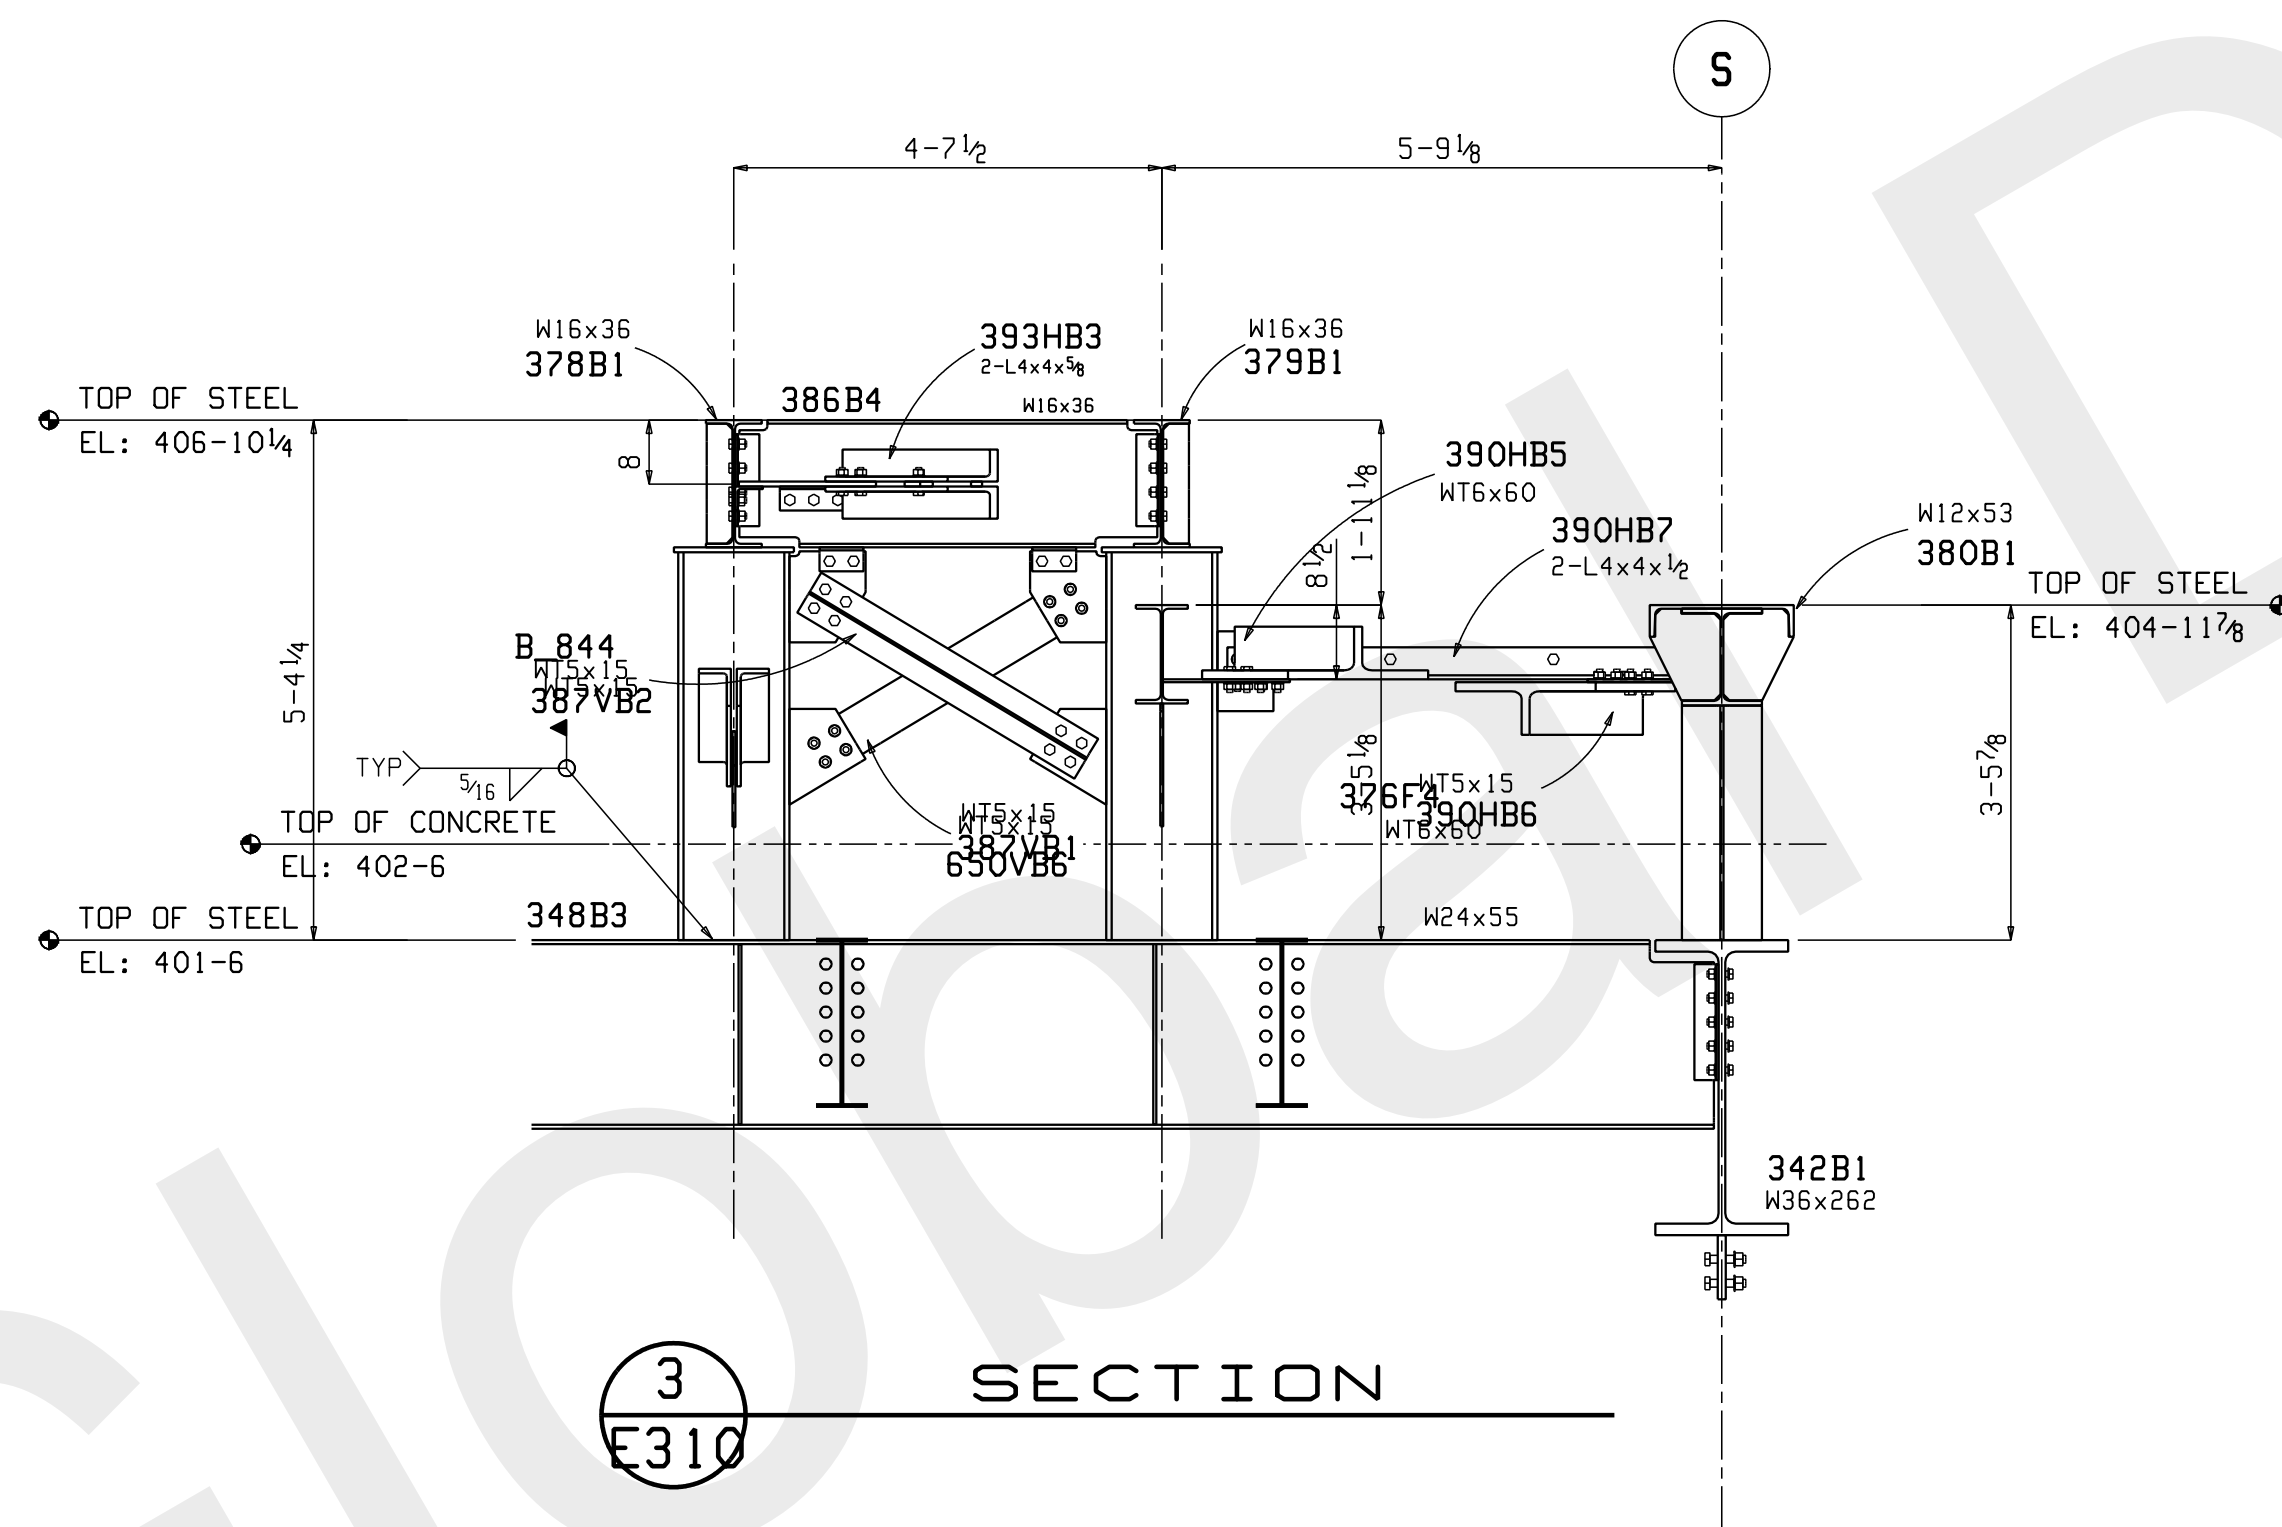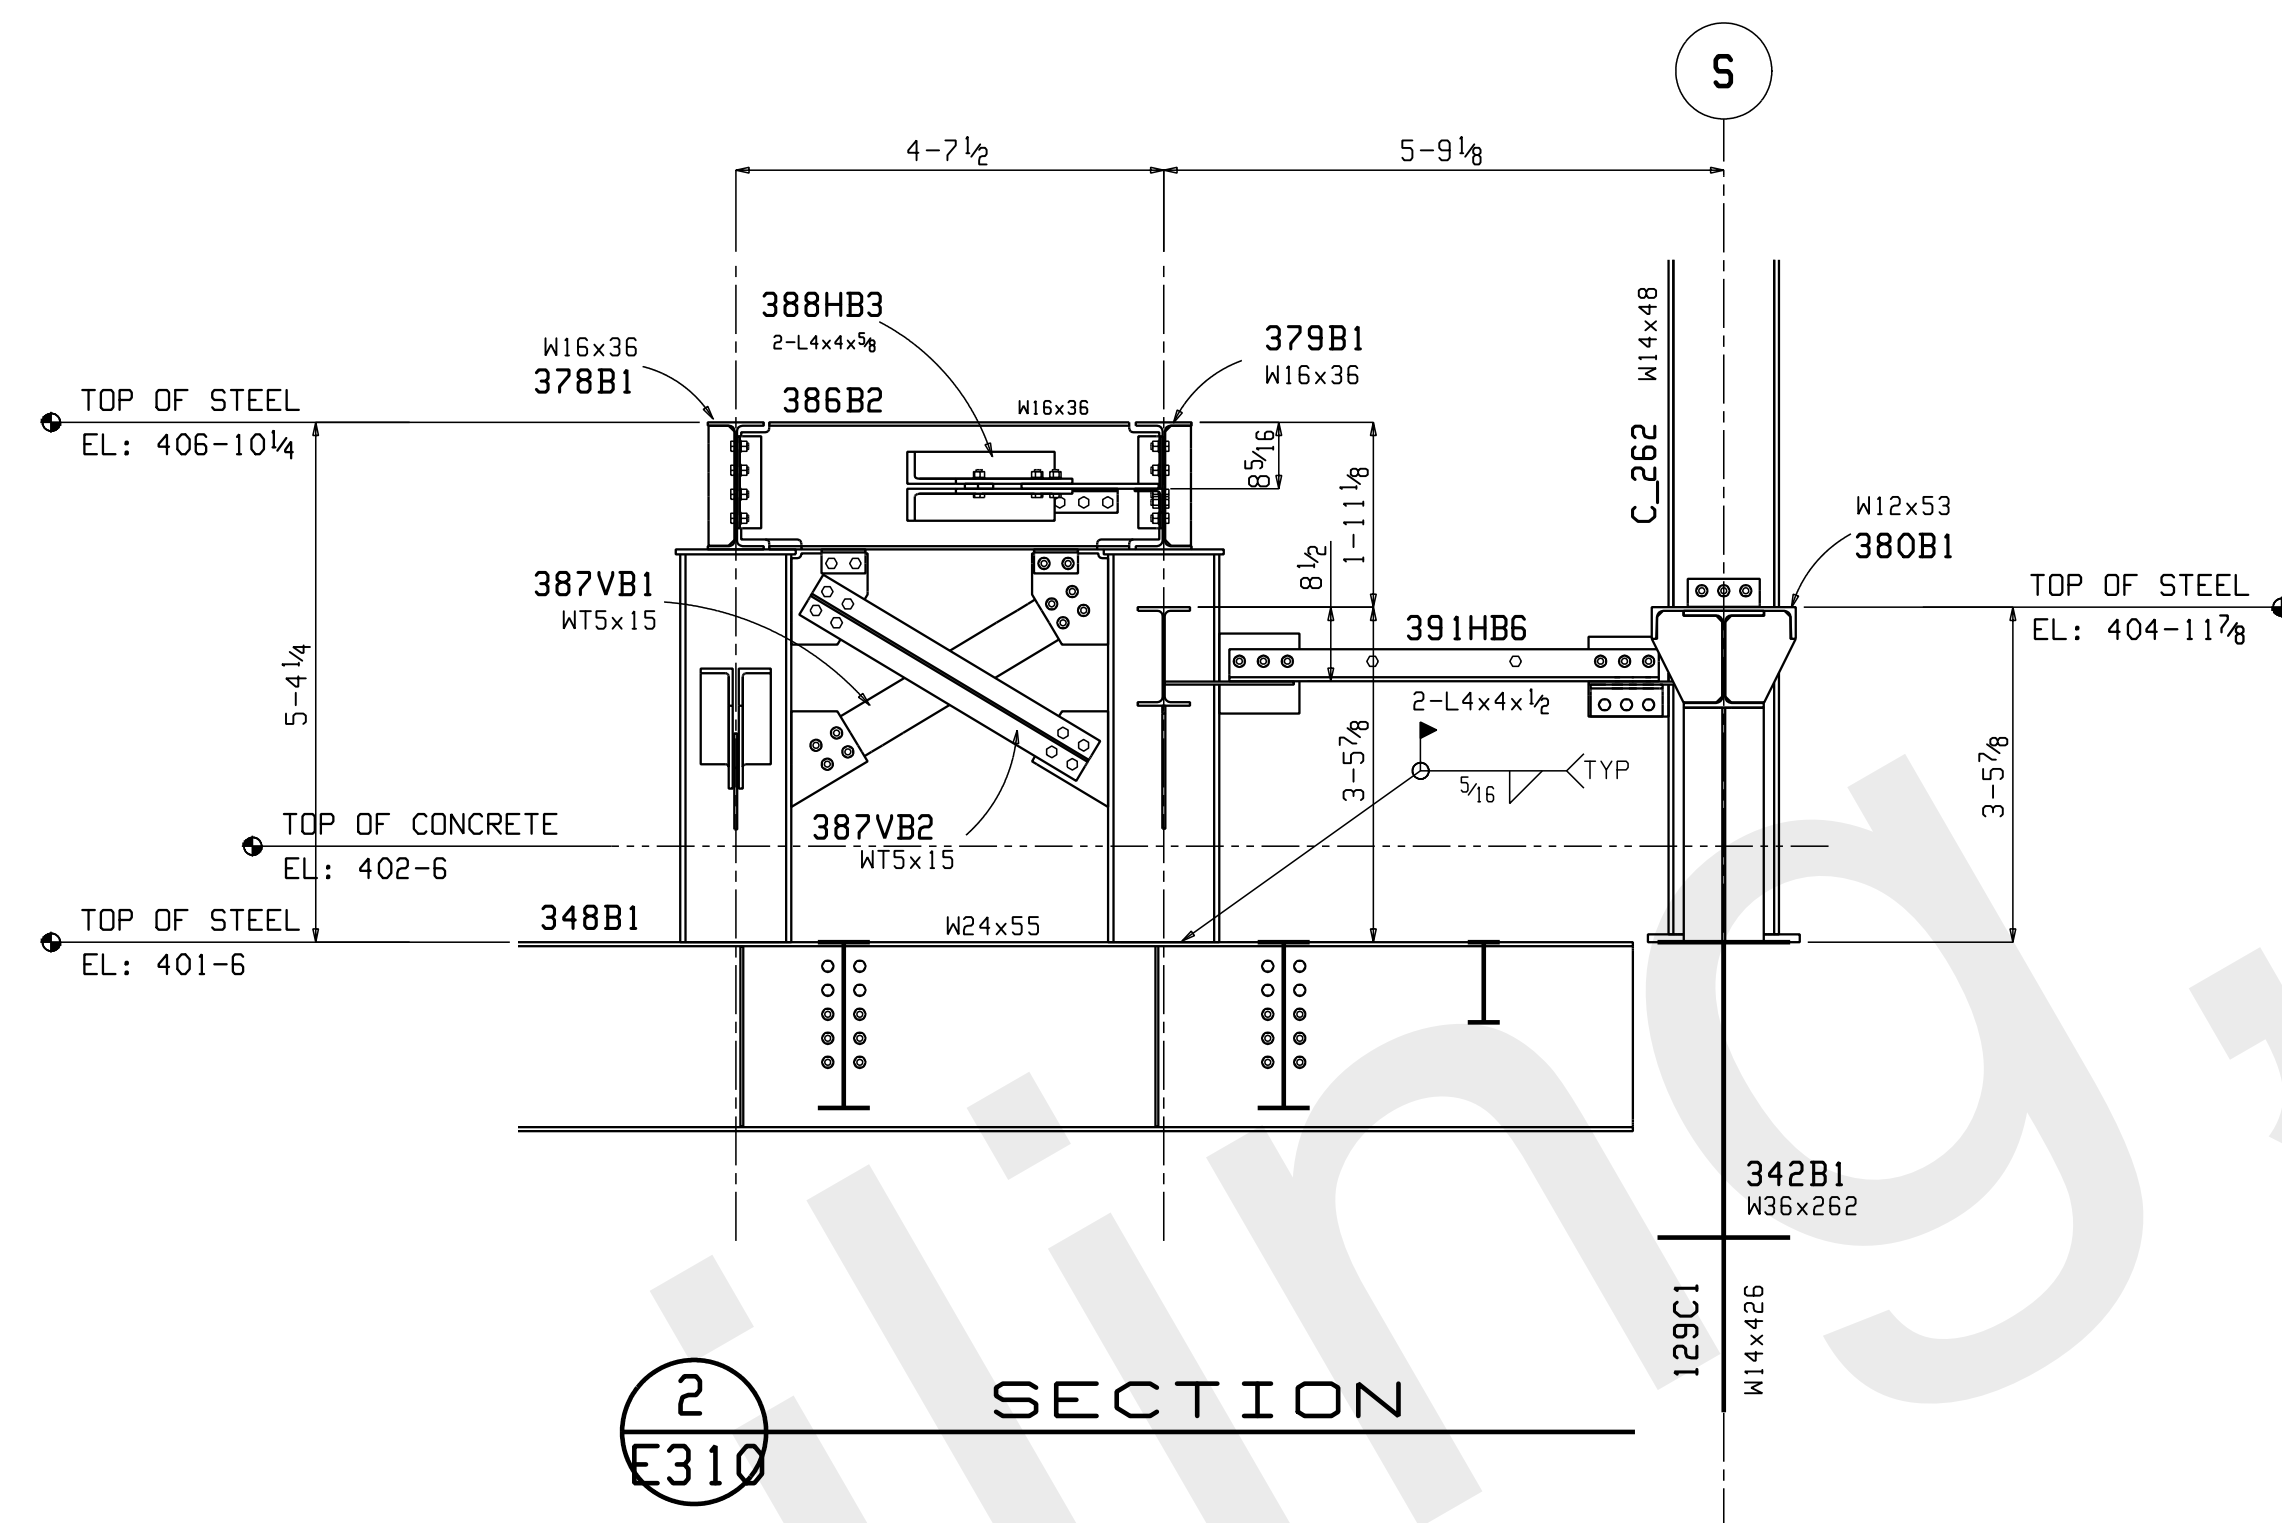

1	Sep 1 2011	FOR FIELD	MC
0	Aug 10 2011	FOR APPROVAL	MC
NO	DATE	ISSUES OR REVISIONS	BY

JOB NAME: THE LUBRIZOL CORP			
CUSTOMER: CHEMSTRESS CONSTRUCTION			
JOB#: 11-509			
DESCRIPTION: REACTOR SUPPORTS @ 4TH FLR			
SCALE	DRAWN BY	CHECK	D.K.
-	MC	-	-



FormulaFabricating LLC

5200 W. 164th. Street ~ Brook Park, Ohio 44142

Phone 216-898-5788 ~ Fax 216-898-5898

formulafabricating.com

DATE: 8.10.11	SHEET: E310
---------------	-------------