


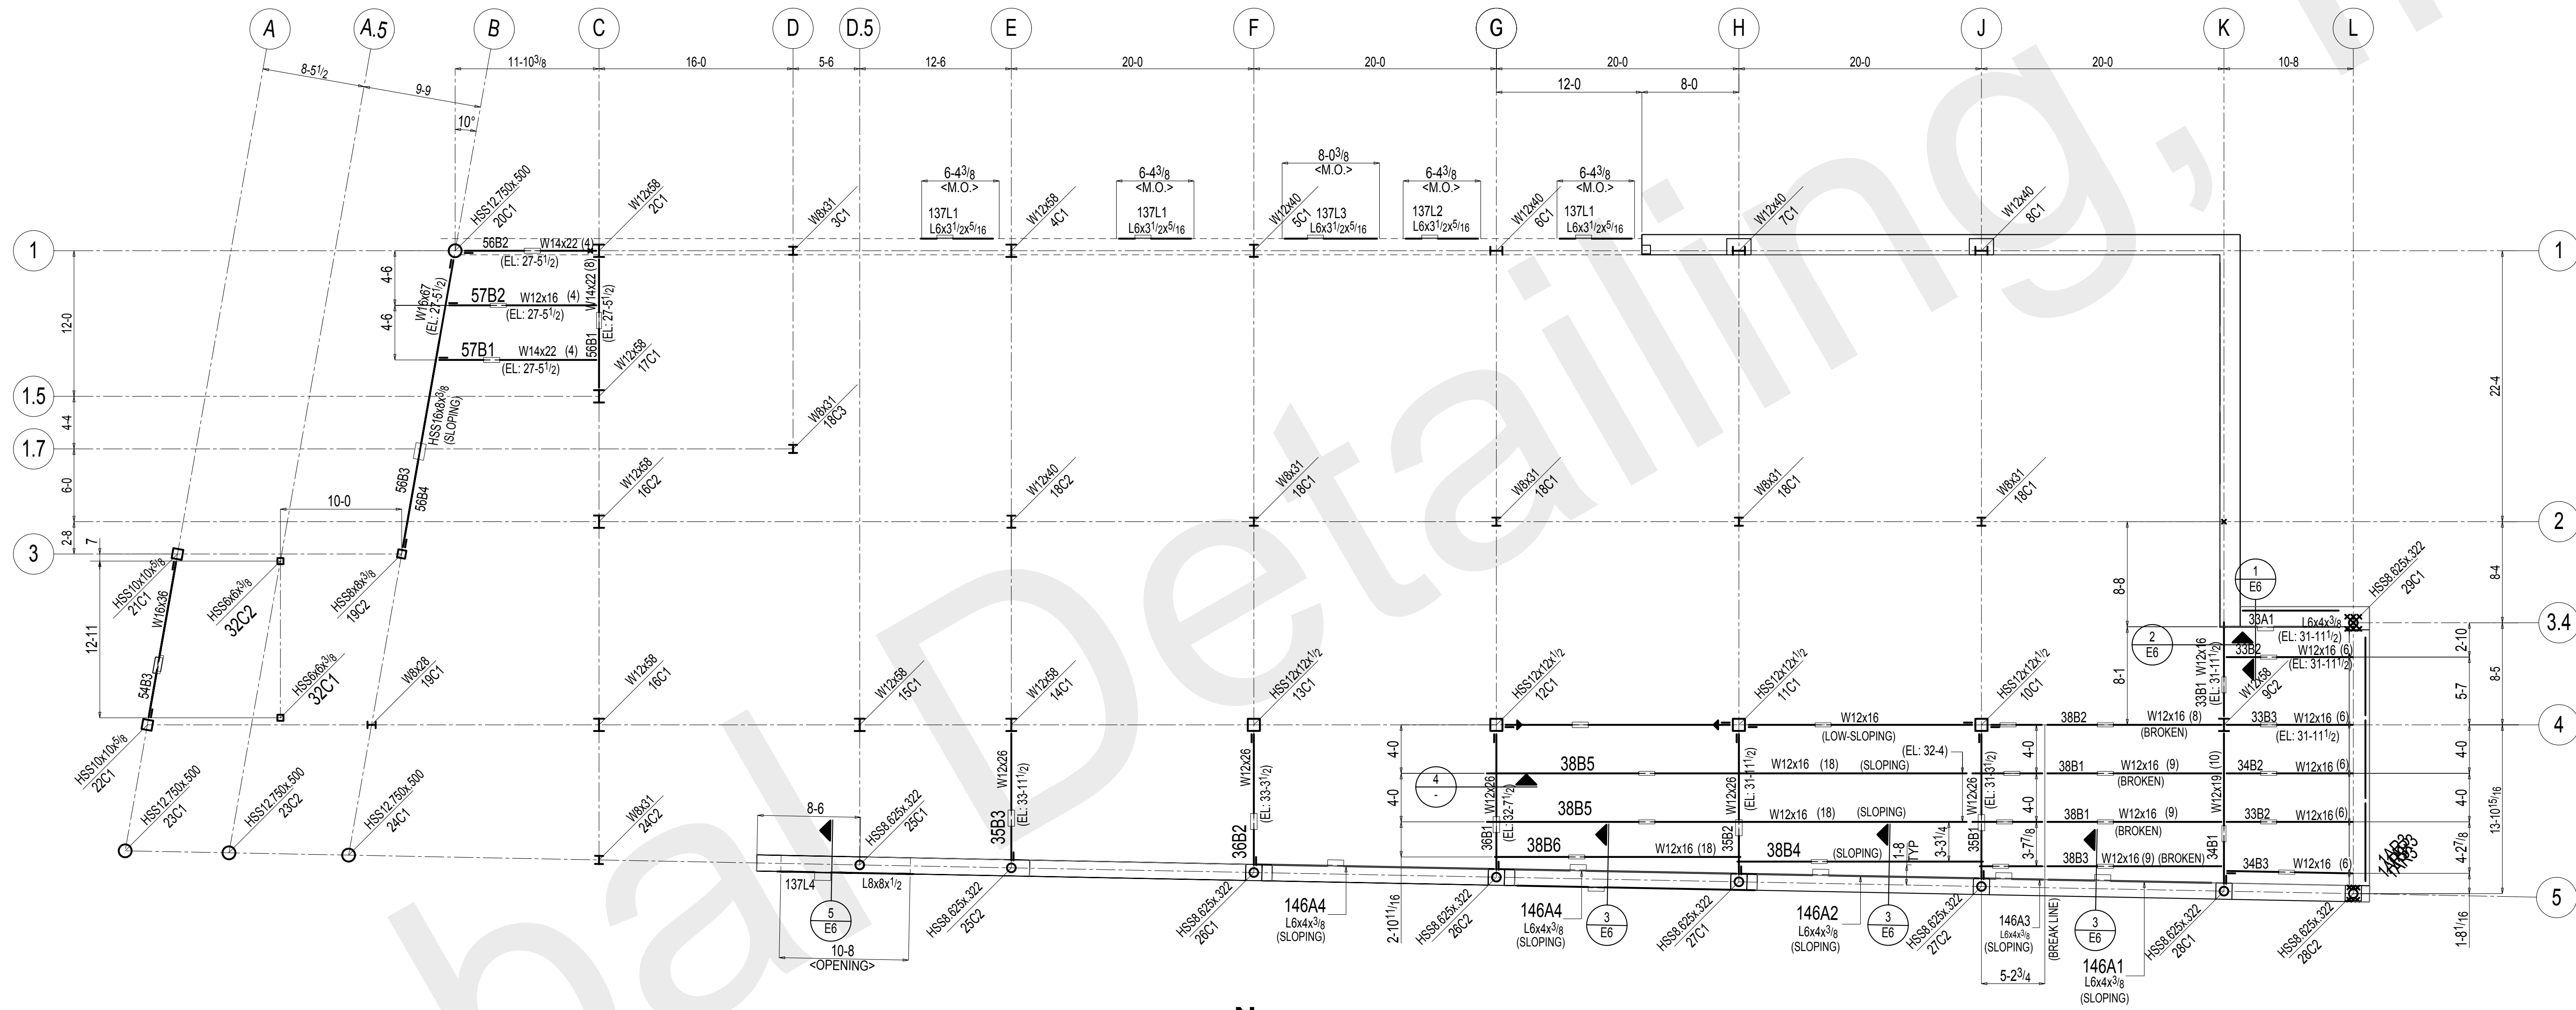

LOW STEEL FRAMING PLAN

1) TOP OF SLAB EL: 32-8
2) TOP OF STEEL EL: 32-1 1/2 (-6 1/2" UNO)





FIELD NOTES:

1) THE SNUG-TIGHT CONDITION IS DEFINED AS THE TIGHTNESS REQUIRED TO BRING THE CONNECTED PLIES INTO FIRM CONTACT. BOLTS TO BE TIGHTENED TO A CONDITION OTHER THAN SNUG-TIGHT SHALL BE CLEARLY IDENTIFIED ON THE DESIGN DRAWINGS.

2) CONNECTIONS MARKED WITH (—) REQUIRE FULL SLIP CRITICAL CONNECTIONS AND THIS IS DONE BY THE AISC: TURN OF THE NUT METHOD

- *MATERIAL: A36 UNLESS NOTED OTHERWISE
- *HOLES: 1 3/16 Dia U.N.O.
- *WELDING: E70XX OR E7XT-X ALL WELDING MUST BE DONE IN ACCORDANCE WITH A.W.S. D1.1
- *BOLTS: 3/4" Dia A325N U.N.O.
- *PAINT: NO PAINT
- *SURFACE PREPARATION: SSPC-SP3

1	Oct 8 2014	FLD USE	TDB
A	Aug 27 2014	APPROVAL	
REV	DATE	DESCRIPTION	BY
REVISIONS			
ALFRED UNIVERSITY MUSEUM OF CERAMIC ART ALFRED, NY			
DRAWN BY	TDB	JOB#	14-68
CHKD. BY	-	SHEET#	E1
DATE	-	REYNOLDS IRON WORKS, INC.	
SCALE	-	157 PALMER INDUSTRIAL ROAD WILLIAMSPORT, PA 17701	
FRAMING PLAN - LO			

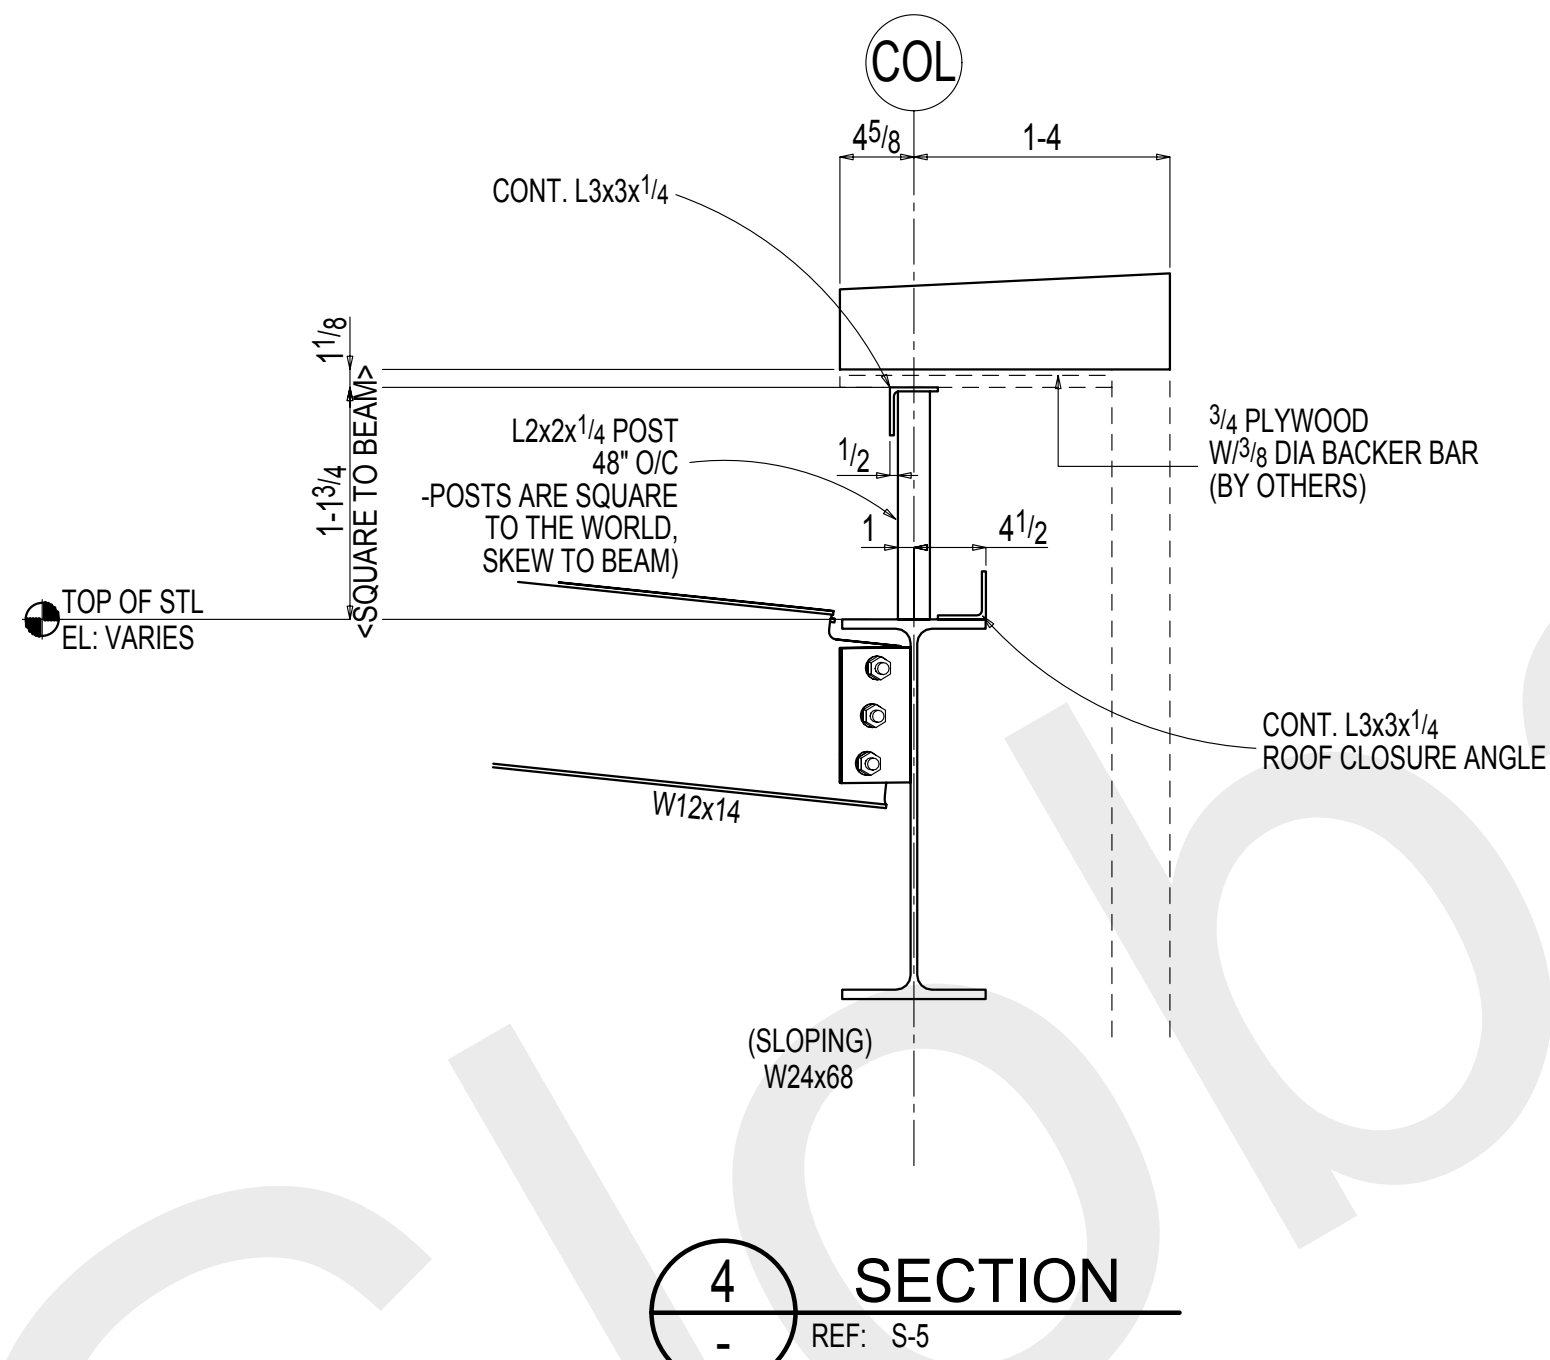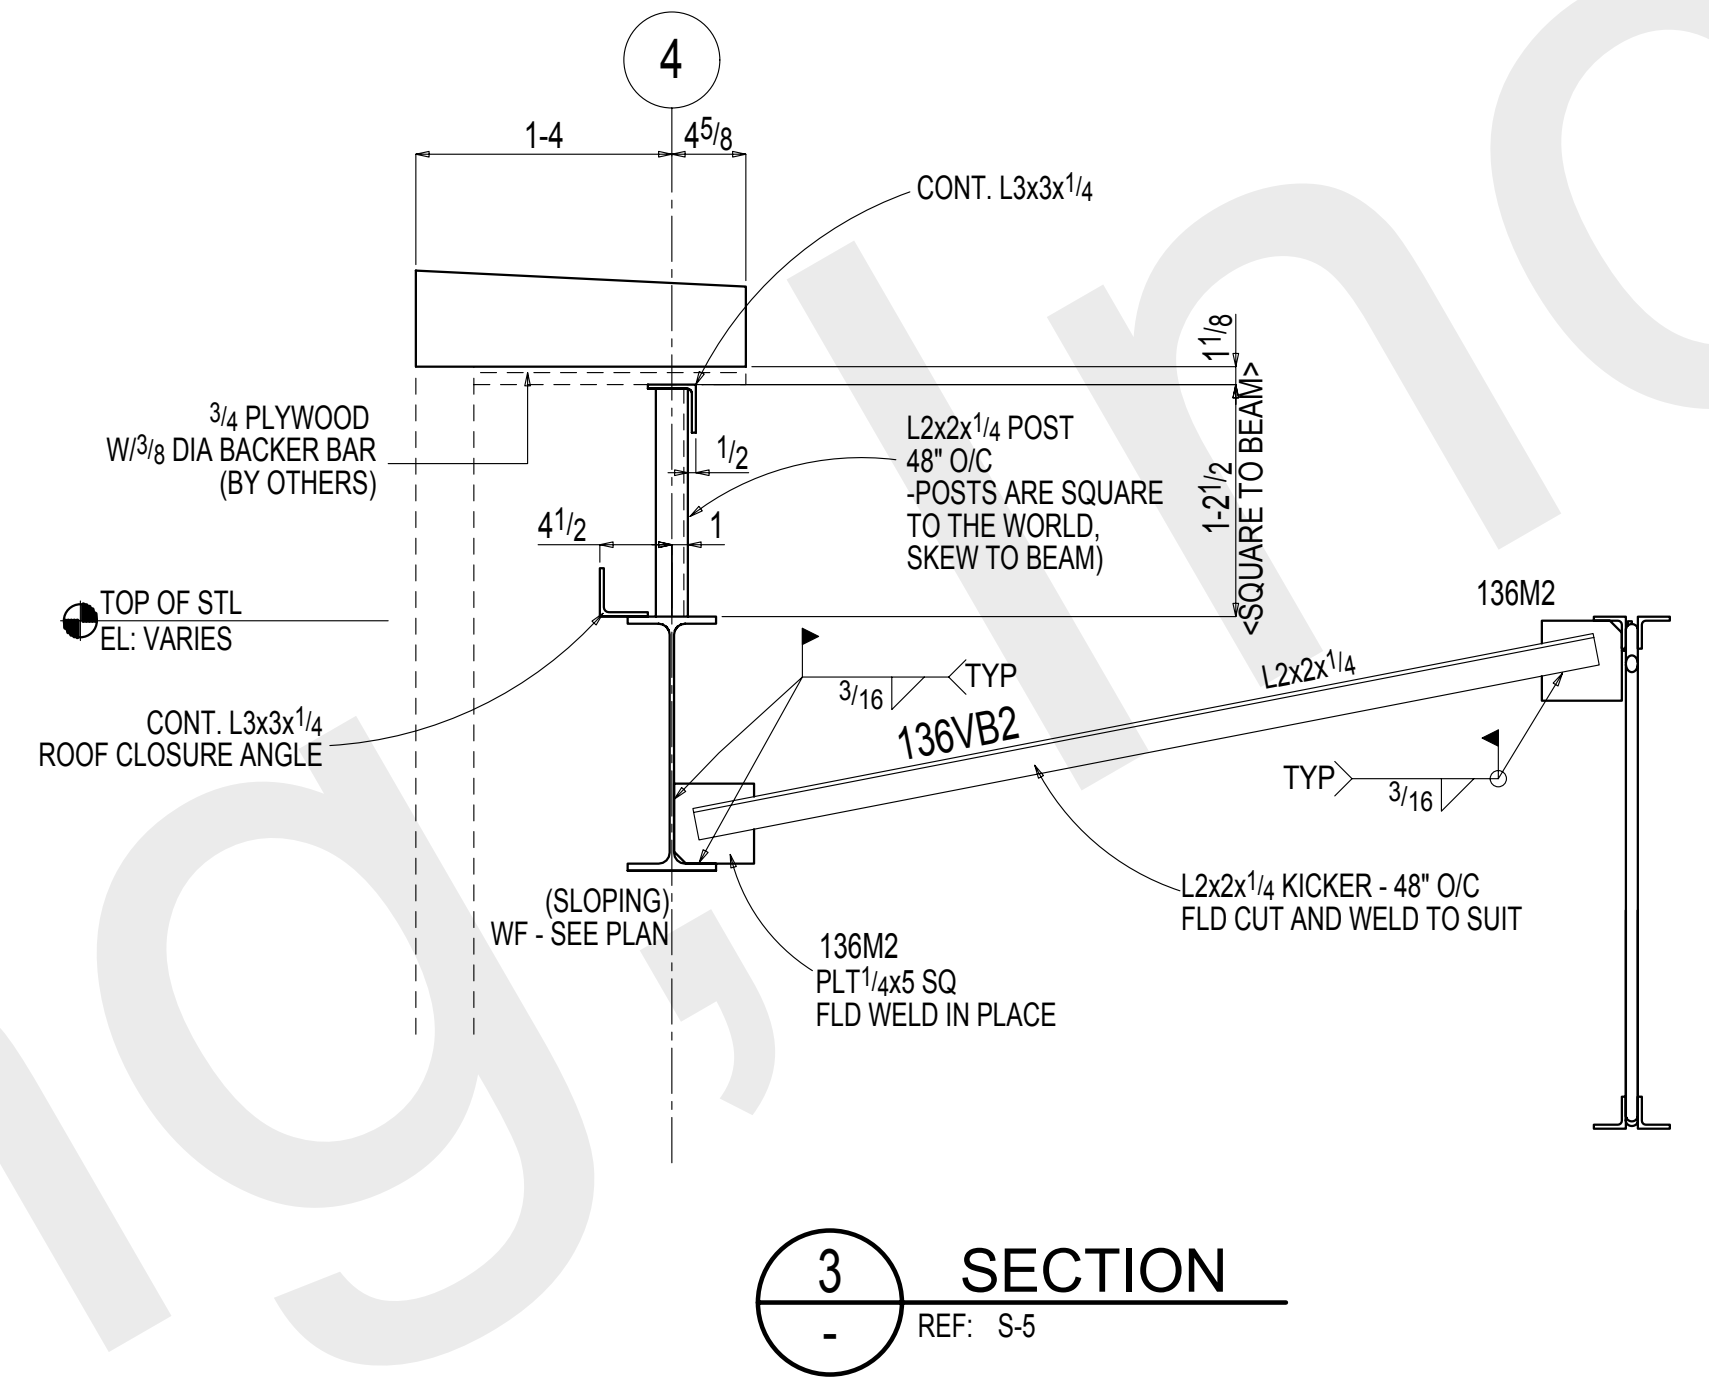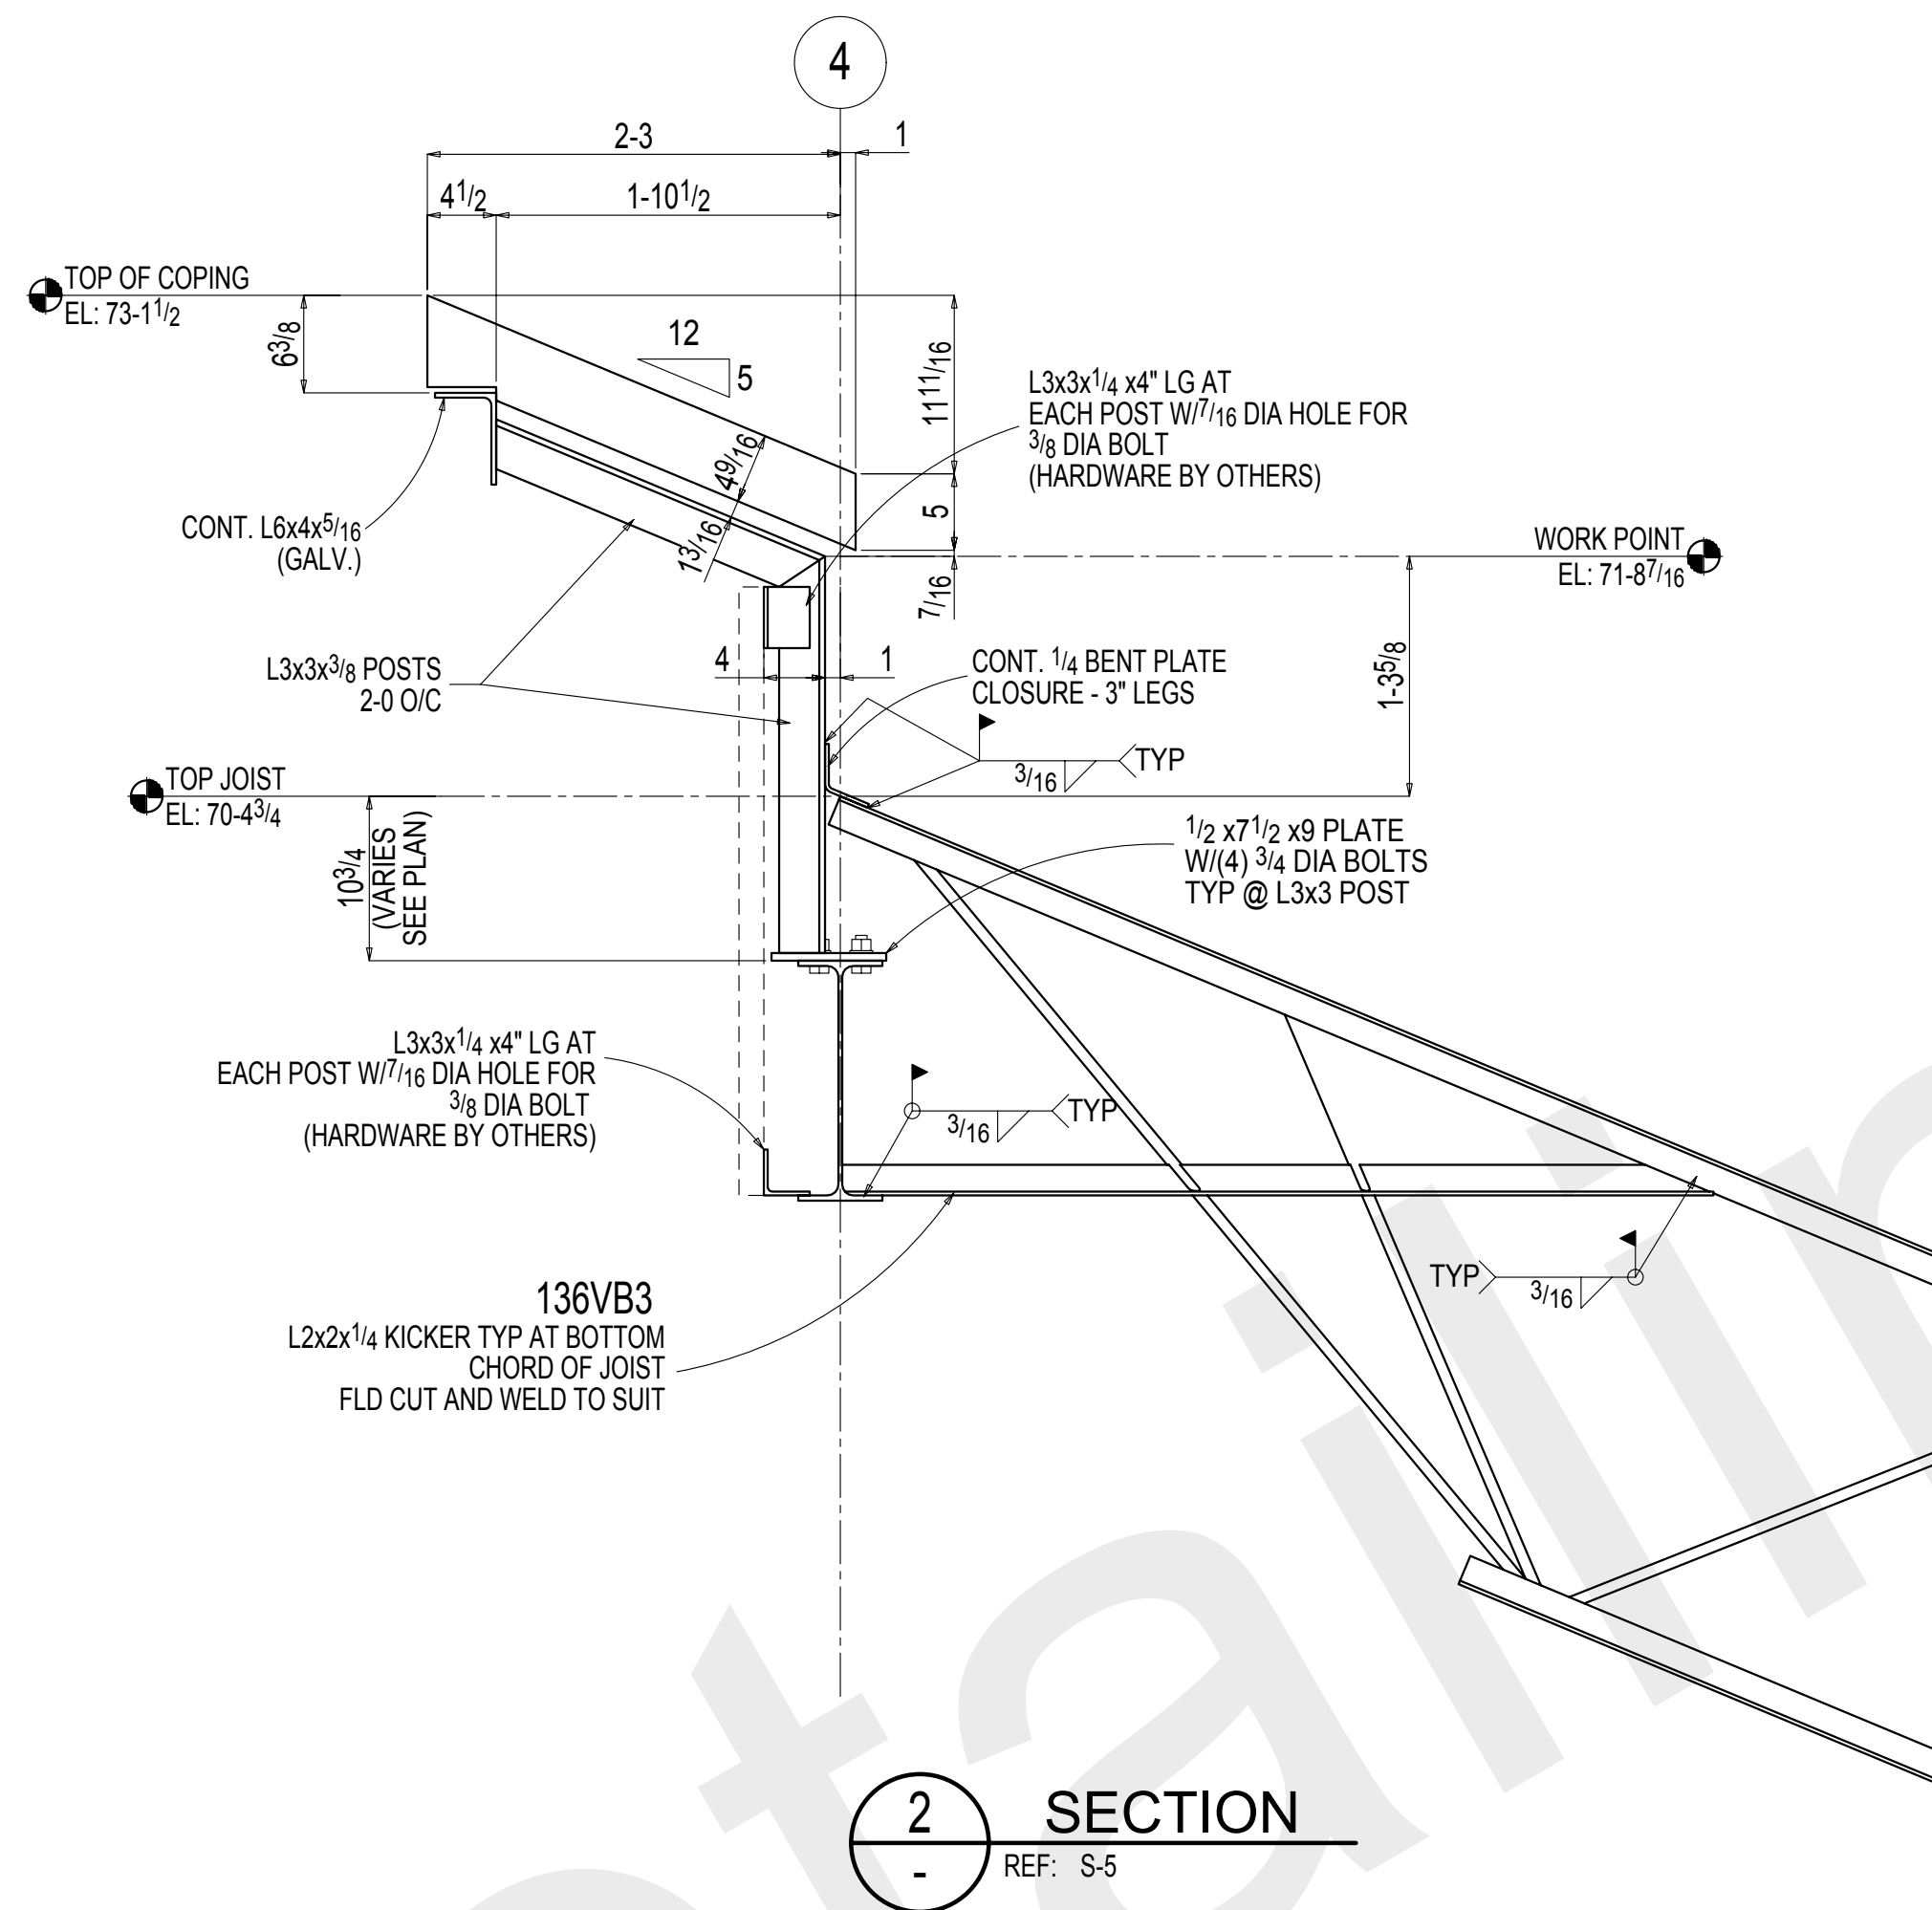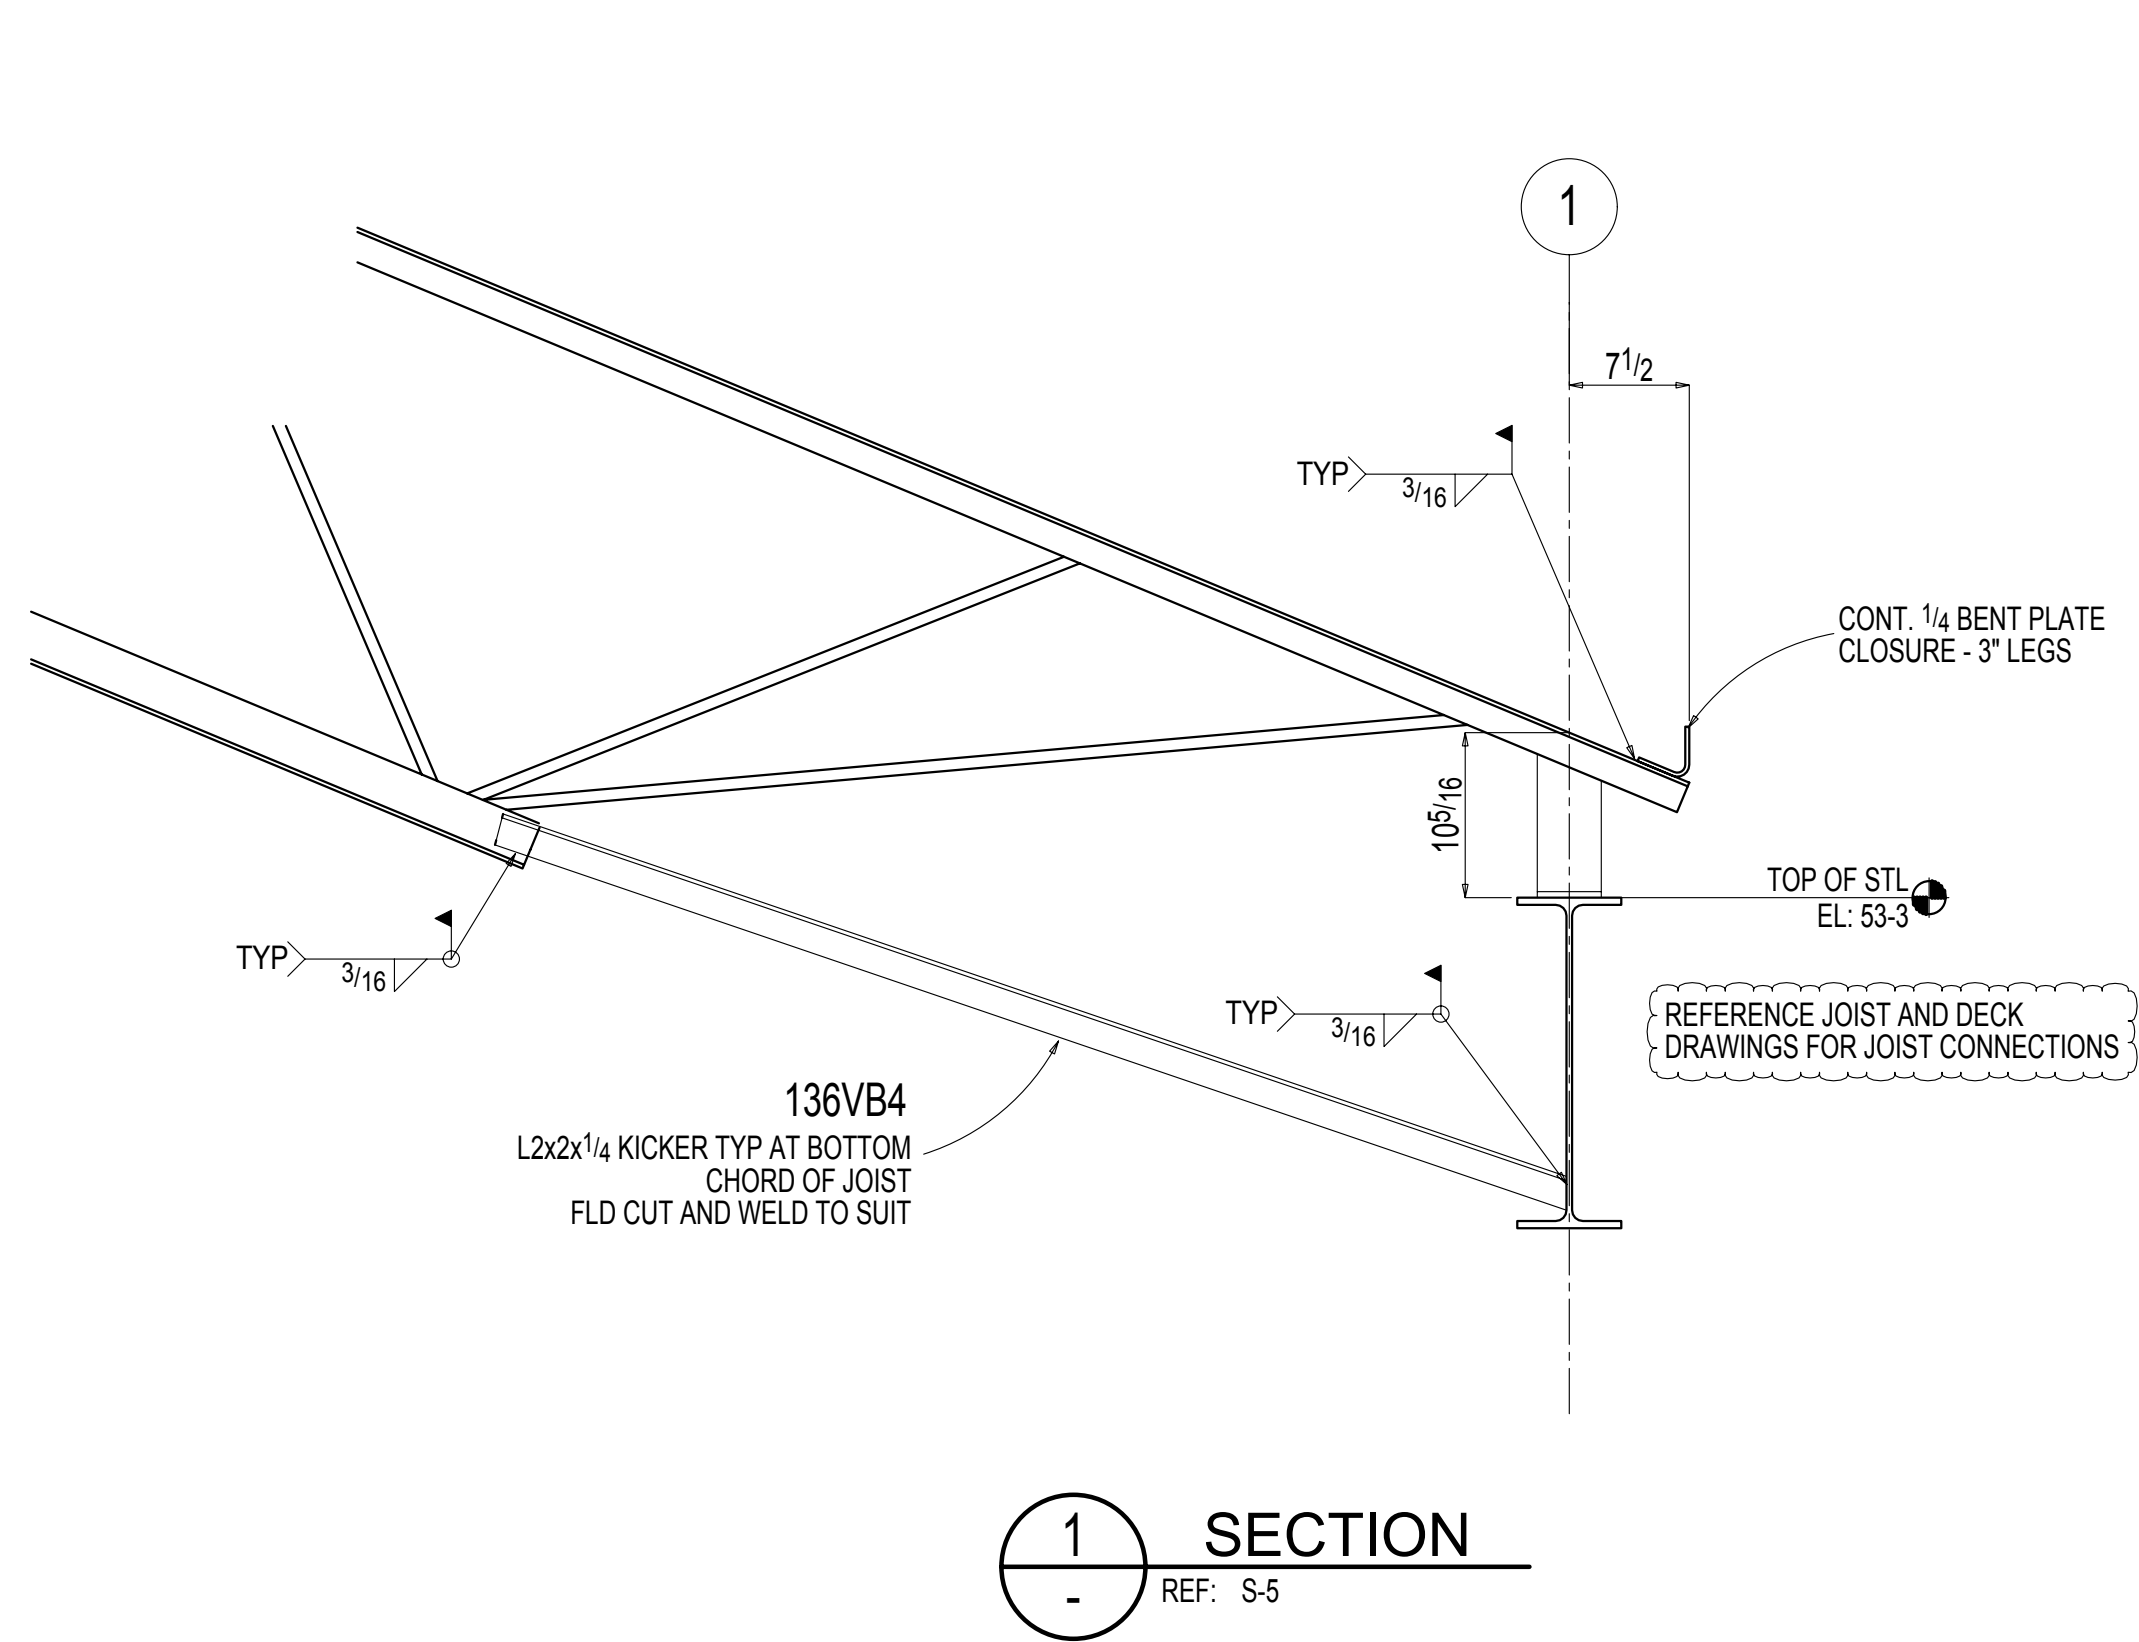

FIELD NOTES:

- 1) THE SNUG-TIGHT CONDITION IS DEFINED AS THE TIGHTNESS REQUIRED TO BRING THE CONNECTED PLIES INTO FIRM CONTACT. BOLTS TO BE TIGHTENED TO A CONDITION OTHER THAN SNUG-TIGHT SHALL BE CLEARLY IDENTIFIED ON THE DESIGN DRAWINGS.
- 2) CONNECTIONS MARKED WITH (P) REQUIRE FULL SLIP CRITICAL CONNECTIONS AND THIS IS DONE BY THE AISC: TURN OF THE NUT METHOD

*MATERIAL: A36 UNLESS NOTED OTHERWISE

*HOLES: 1 3/16 Dia U.N.O.

*WELDING: E70XX OR E7XT-X ALL WELDING MUST BE DONE IN ACCORDANCE WITH A.W.S. D1.1


*BOLTS: 3/4" Dia A325N U.N.O.

*PAINT: SEE DETAILS


*SURFACE PREPARATION: SSPC-SP3



REV	DATE	DESCRIPTION	BY
1	Oct 8 2014	FLD USE	TDB
A	Aug 27 2014	APPROVAL	TDB
REV	DATE	DESCRIPTION	BY
REVISIONS			
ALFRED UNIVERSITY MUSEUM OF CERAMIC ART ALFRED, NY			
DRAWN BY	TDB	JOB#	14-68
CHKD. BY	-	SHEET#	E10
DATE	-	REYNOLDS IRON WORKS, INC. 157 PALMER INDUSTRIAL ROAD WILLIAMSPORT, PA 17701	
SCALE	-		

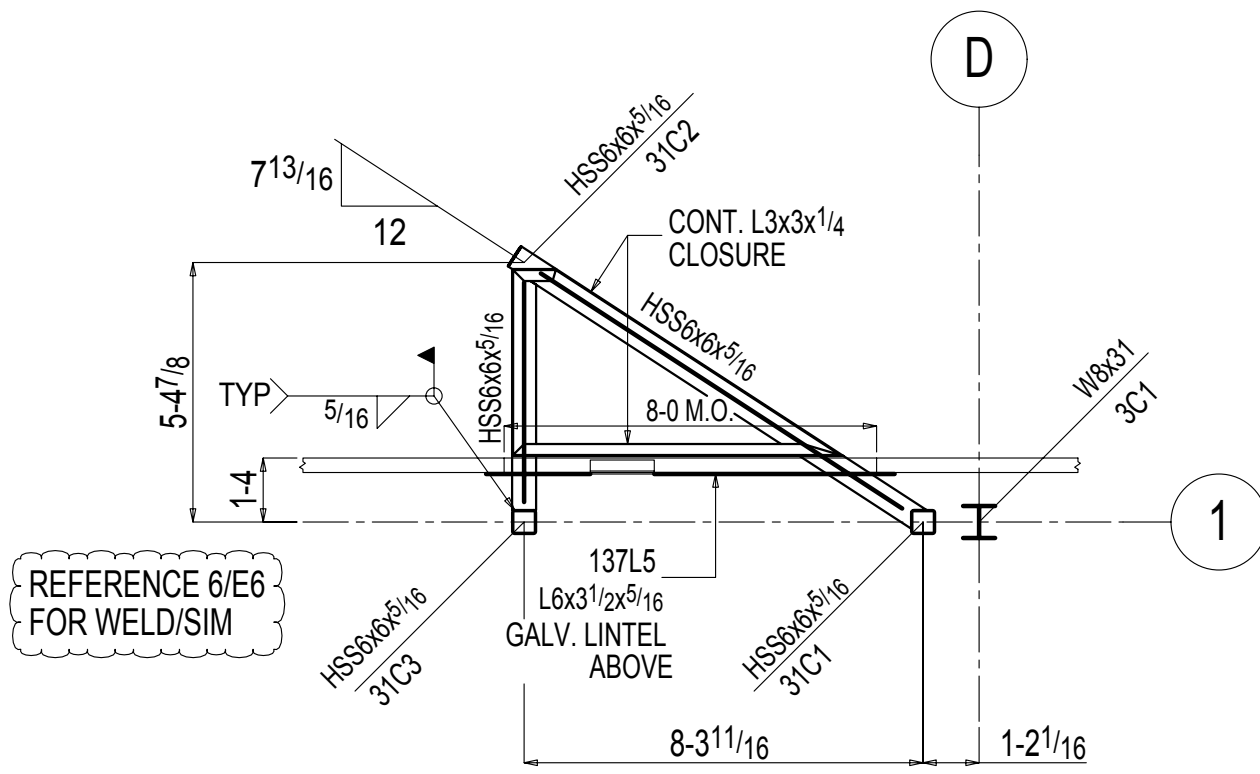

1) TOP OF STL EL: 46-10^{1/2}

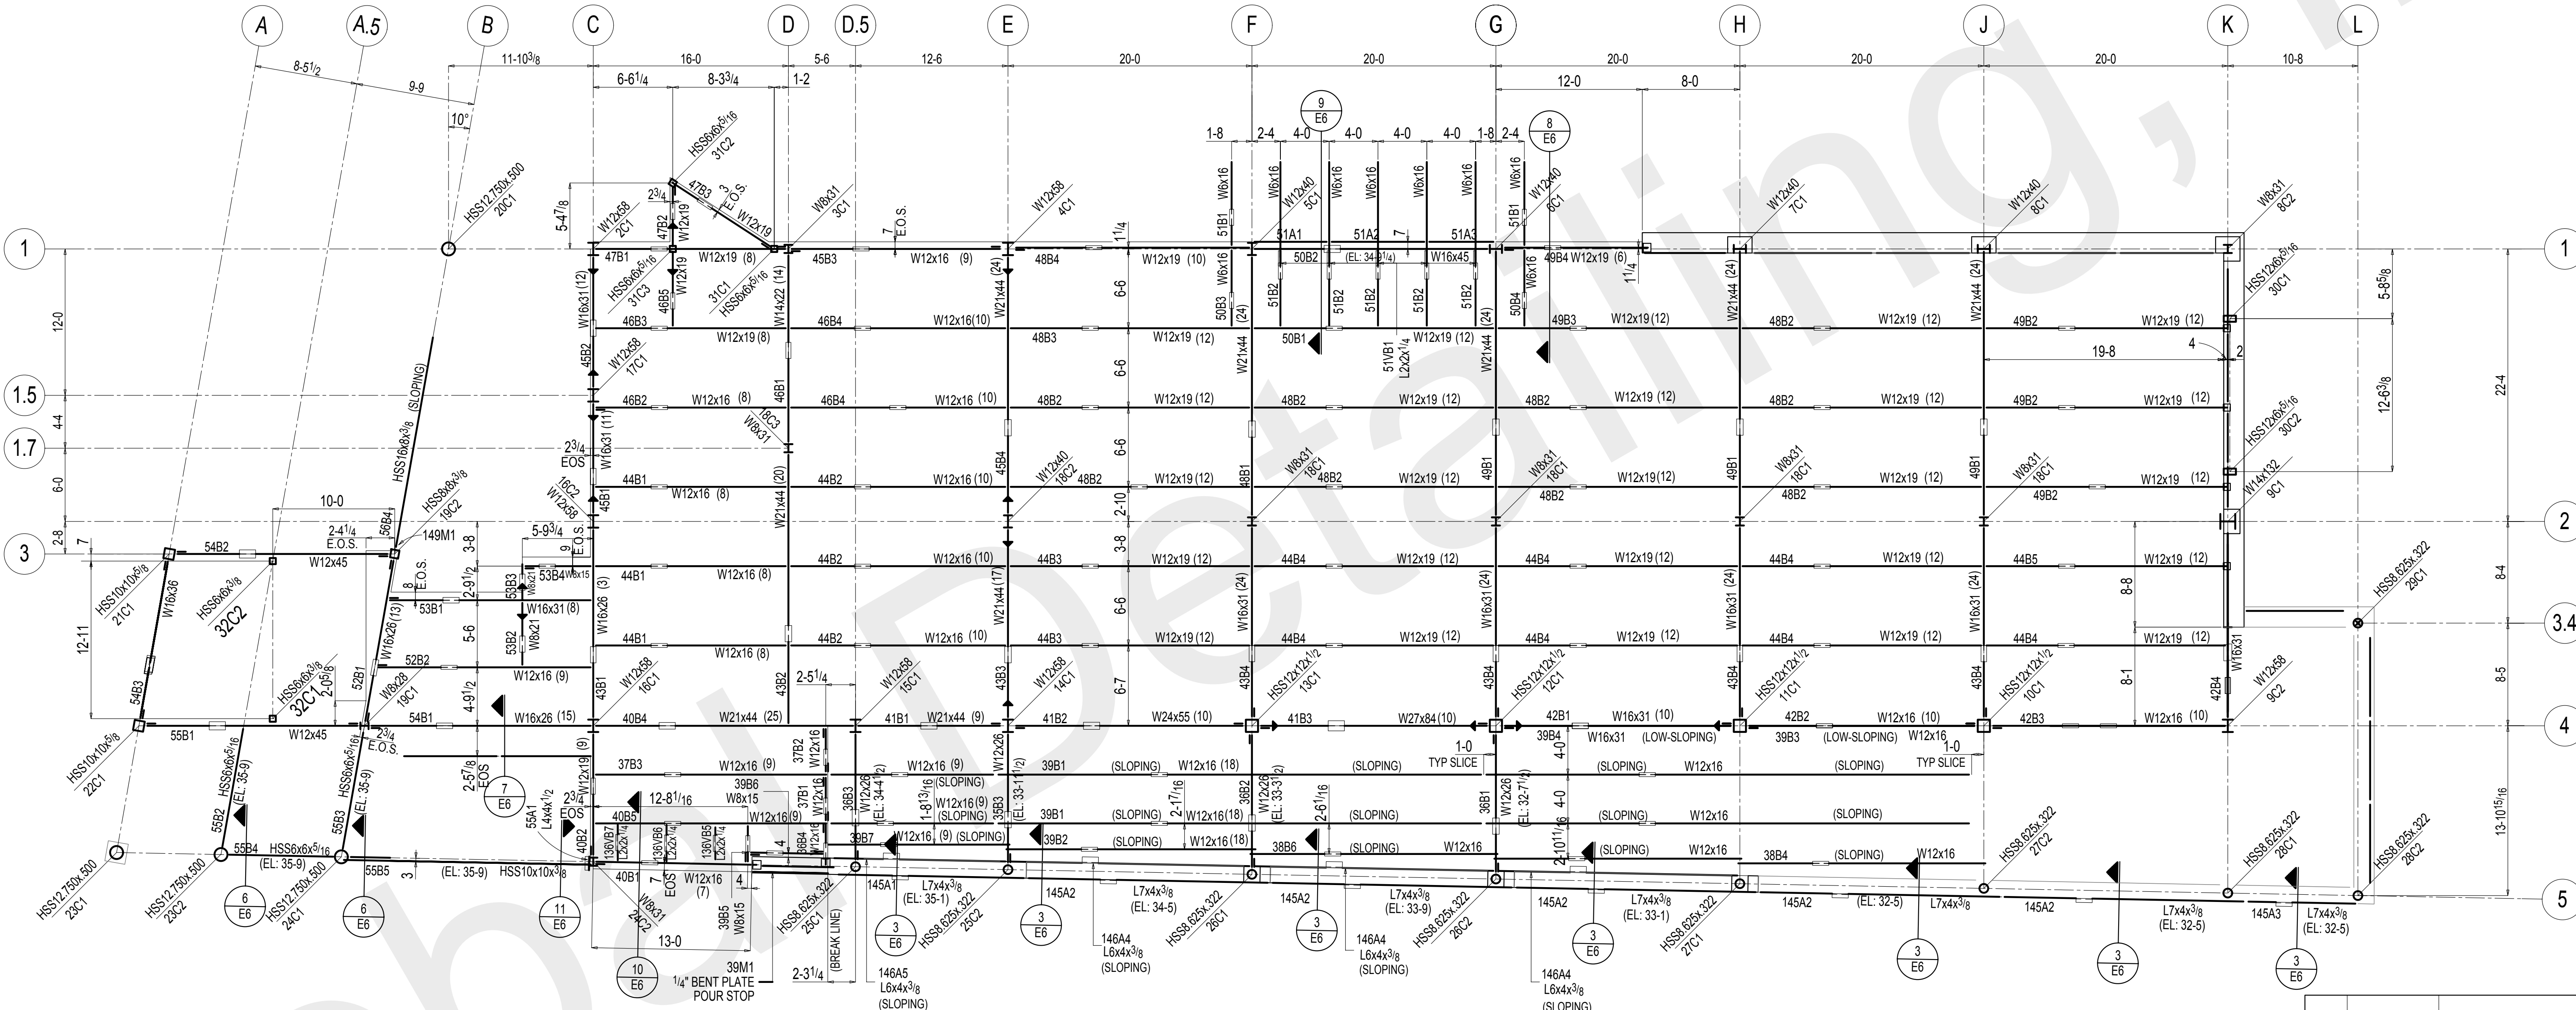

FIRST FLOOR FRAMING PLAN

- 1) TOP OF SLAB EL: 36-0
2) TOP OF STEEL EL: 35-5 1/2 (-6 1/2" UNO)



FIELD NOTES:

1) THE SNUG-TIGHT CONDITION IS DEFINED AS THE TIGHTNESS REQUIRED TO BRING THE CONNECTED PLIES INTO FIRM CONTACT. BOLTS TO BE TIGHTENED TO A CONDITION OTHER THAN SNUG-TIGHT SHALL BE CLEARLY IDENTIFIED ON THE DESIGN DRAWINGS.

2) CONNECTIONS MARKED WITH (—) REQUIRE FULL SLIP CRITICAL CONNECTIONS AND THIS IS DONE BY THE AISC: TURN OF THE NUT METHOD

*MATERIAL: A36 UNLESS NOTED OTHERWISE


*HOLES: 13/16 Dia U.N.O.

*WELDING: E70XX OR E7XT-X ALL WELDING MUST BE

FAINT.	NOT FAINT
--------	-----------

*SURFACE PREPARATION: SSPC-SP3

1	Oct 8 2014	FLD USE	TDE
A	Aug 27 2014	APPROVAL	
REV	DATE	DESCRIPTION	BY
REVISIONS			
ALFRED UNIVERSITY MUSEUM OF CERAMIC ART ALFRED, NY			
DRAWN BY TDB		FIRST FLOOR FRAMING PLAN	JOB# 14-68
CHK'D. BY -			SHEET# E2
DATE -		REYNOLDS IRON WORKS, INC. 157 PALMER INDUSTRIAL ROAD WILLIAMSBURG, PA 17094	
SCALE			

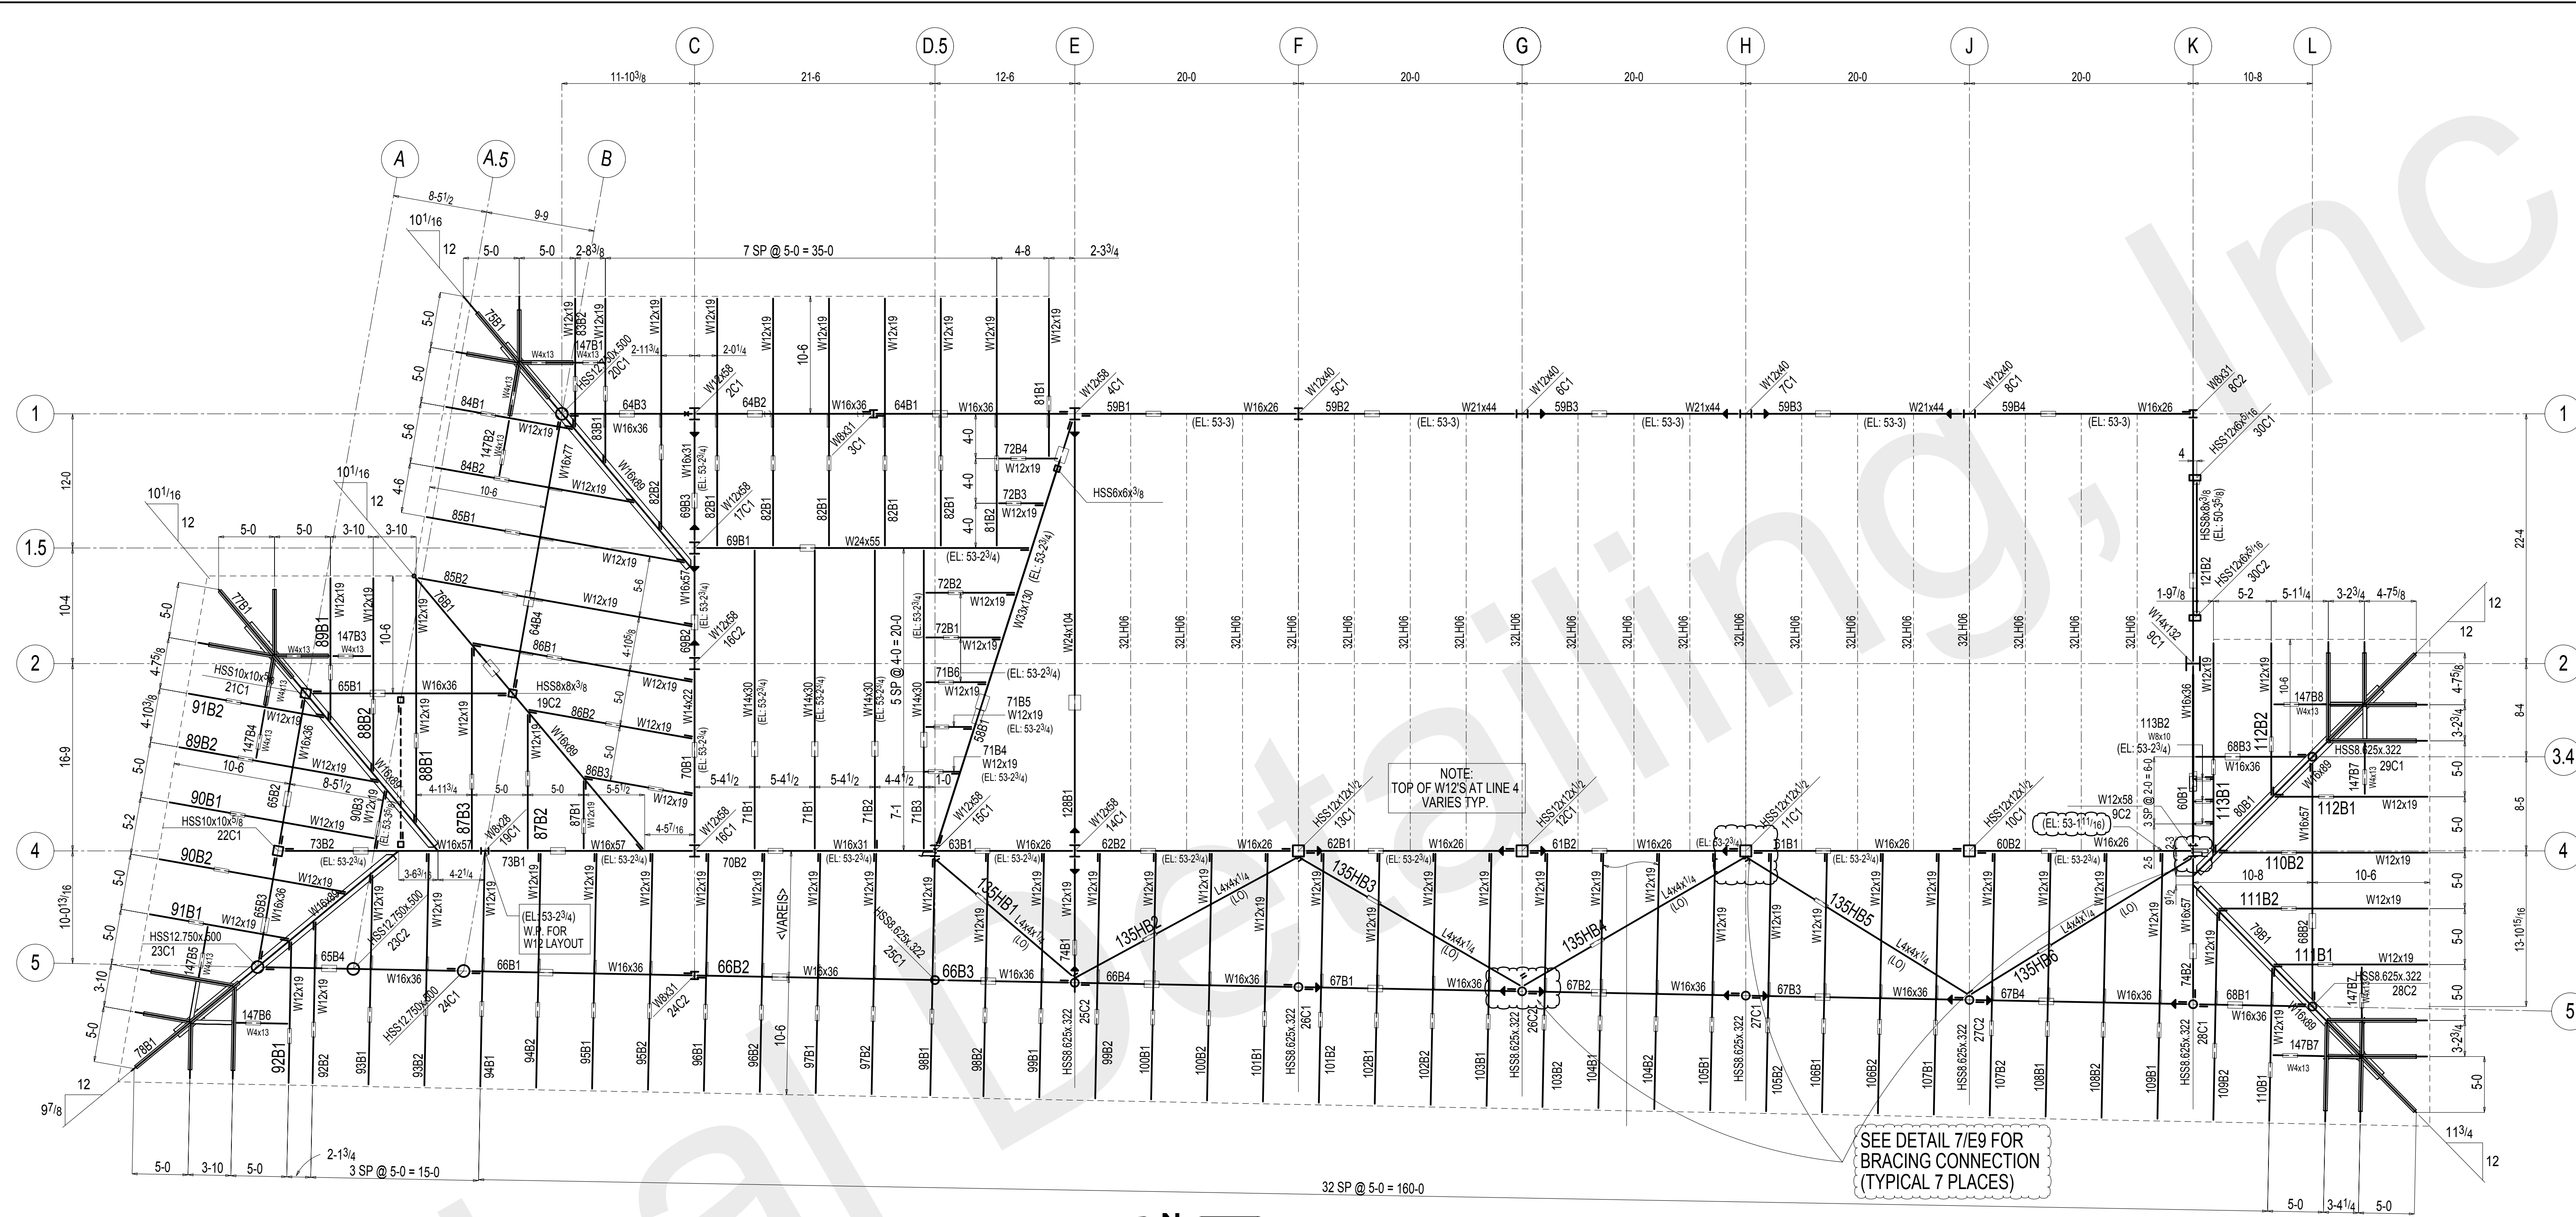

ROOF FRAMING PLAN

- 1) TOP OF SUPPORTING STL EL: 52'-6 1/4" U.N.O.
- 2) STEEL ELEVATION VARIES, IF NOT NOTED, SEE SECTIONS

FIELD NOTES:

1) THE SNUG-TIGHT CONDITION IS DEFINED AS THE TIGHTNESS REQUIRED TO BRING THE CONNECTED PLIES INTO FIRM CONTACT. BOLTS TO BE TIGHTENED TO A CONDITION OTHER THAN SNUG-TIGHT SHALL BE CLEARLY IDENTIFIED ON THE DESIGN DRAWINGS.

2) CONNECTIONS MARKED WITH (—) REQUIRE FULL SLIP CRITICAL CONNECTIONS AND THIS IS DONE BY THE AISI: TURN OF THE NUT METHOD

- *MATERIAL: A36 UNLESS NOTED OTHERWISE
- *HOLES: 1 3/16 Dia U.N.O.
- *WELDING: E70XX OR E7XT-X ALL WELDING MUST BE DONE IN ACCORDANCE WITH A.W.S. D1.1
- *BOLTS: 3/4" Dia A325N U.N.O.
- *PAINT: NO PAINT
- *SURFACE PREPARATION: SSPC-SP3

1	Oct 8 2014	FLD USE		TDB
A	Aug 27 2014	APPROVAL		
REV	DATE	DESCRIPTION		BY
REVISIONS				
ALFRED UNIVERSITY MUSEUM OF CERAMIC ART ALFRED, NY				
DRAWN BY TDB		ROOF FRAMING PLAN 1		JOB# 14-68
CHKD. BY -				SHEET# E3
DATE -		REYNOLDS IRON WORKS, INC. 157 PALMER INDUSTRIAL ROAD WILLIAMSPORT, PA 17701		
SCALE				



1) TOP OF SUPPORTING STL EL:69-6 U.N.O. (@ HIGH POINT)
2) STEEL ELEVATION VARIES, IF NOT NOTED, SEE SECTIONS

REVISIONS

ALFRED UNIVERSITY MUSEUM OF CERAMIC ART
ALFRED, NY

DRAWN BY TDB	HIGH ROOF FRAMING PLAN	JOB# 14-68
CHK'D. BY -		SHEET# E5
DATE -	REYNOLDS IRON WORKS, INC. 157 PALMER INDUSTRIAL ROAD WILLIAMSPORT, PA 17701	
SCALE		

FIELD NOTES:

7) THE SNUG-TIGHT CONDITION IS DEFINED AS THE TIGHTNESS REQUIRED TO BRING THE CONNECTED PLIES INTO FIRM CONTACT. BOLTS TO BE TIGHTENED TO A CONDITION OTHER THAN SNUG-TIGHT SHALL BE CLEARLY IDENTIFIED ON THE DESIGN DRAWINGS.

2) CONNECTIONS MARKED WITH (—) REQUIRE FULL SLIP CRITICAL CONNECTIONS AND THIS IS DONE BY THE AISC: TURN OF THE NUT METHOD

*MATERIAL: A36 UNLESS NOTED OTHERWISE


*HOLES: 13/16 Dia U.N.O.

*WELDING: E70XX OR E7XT-X ALL WELDING MUST BE DONE IN ACCORDANCE WITH A.W.S. D1.1

*BOLTS: 3/4" Dia A325N U.N.O

*PAINT: NO PAINT

*SURFACE PREPARATION: SSPC-SP3

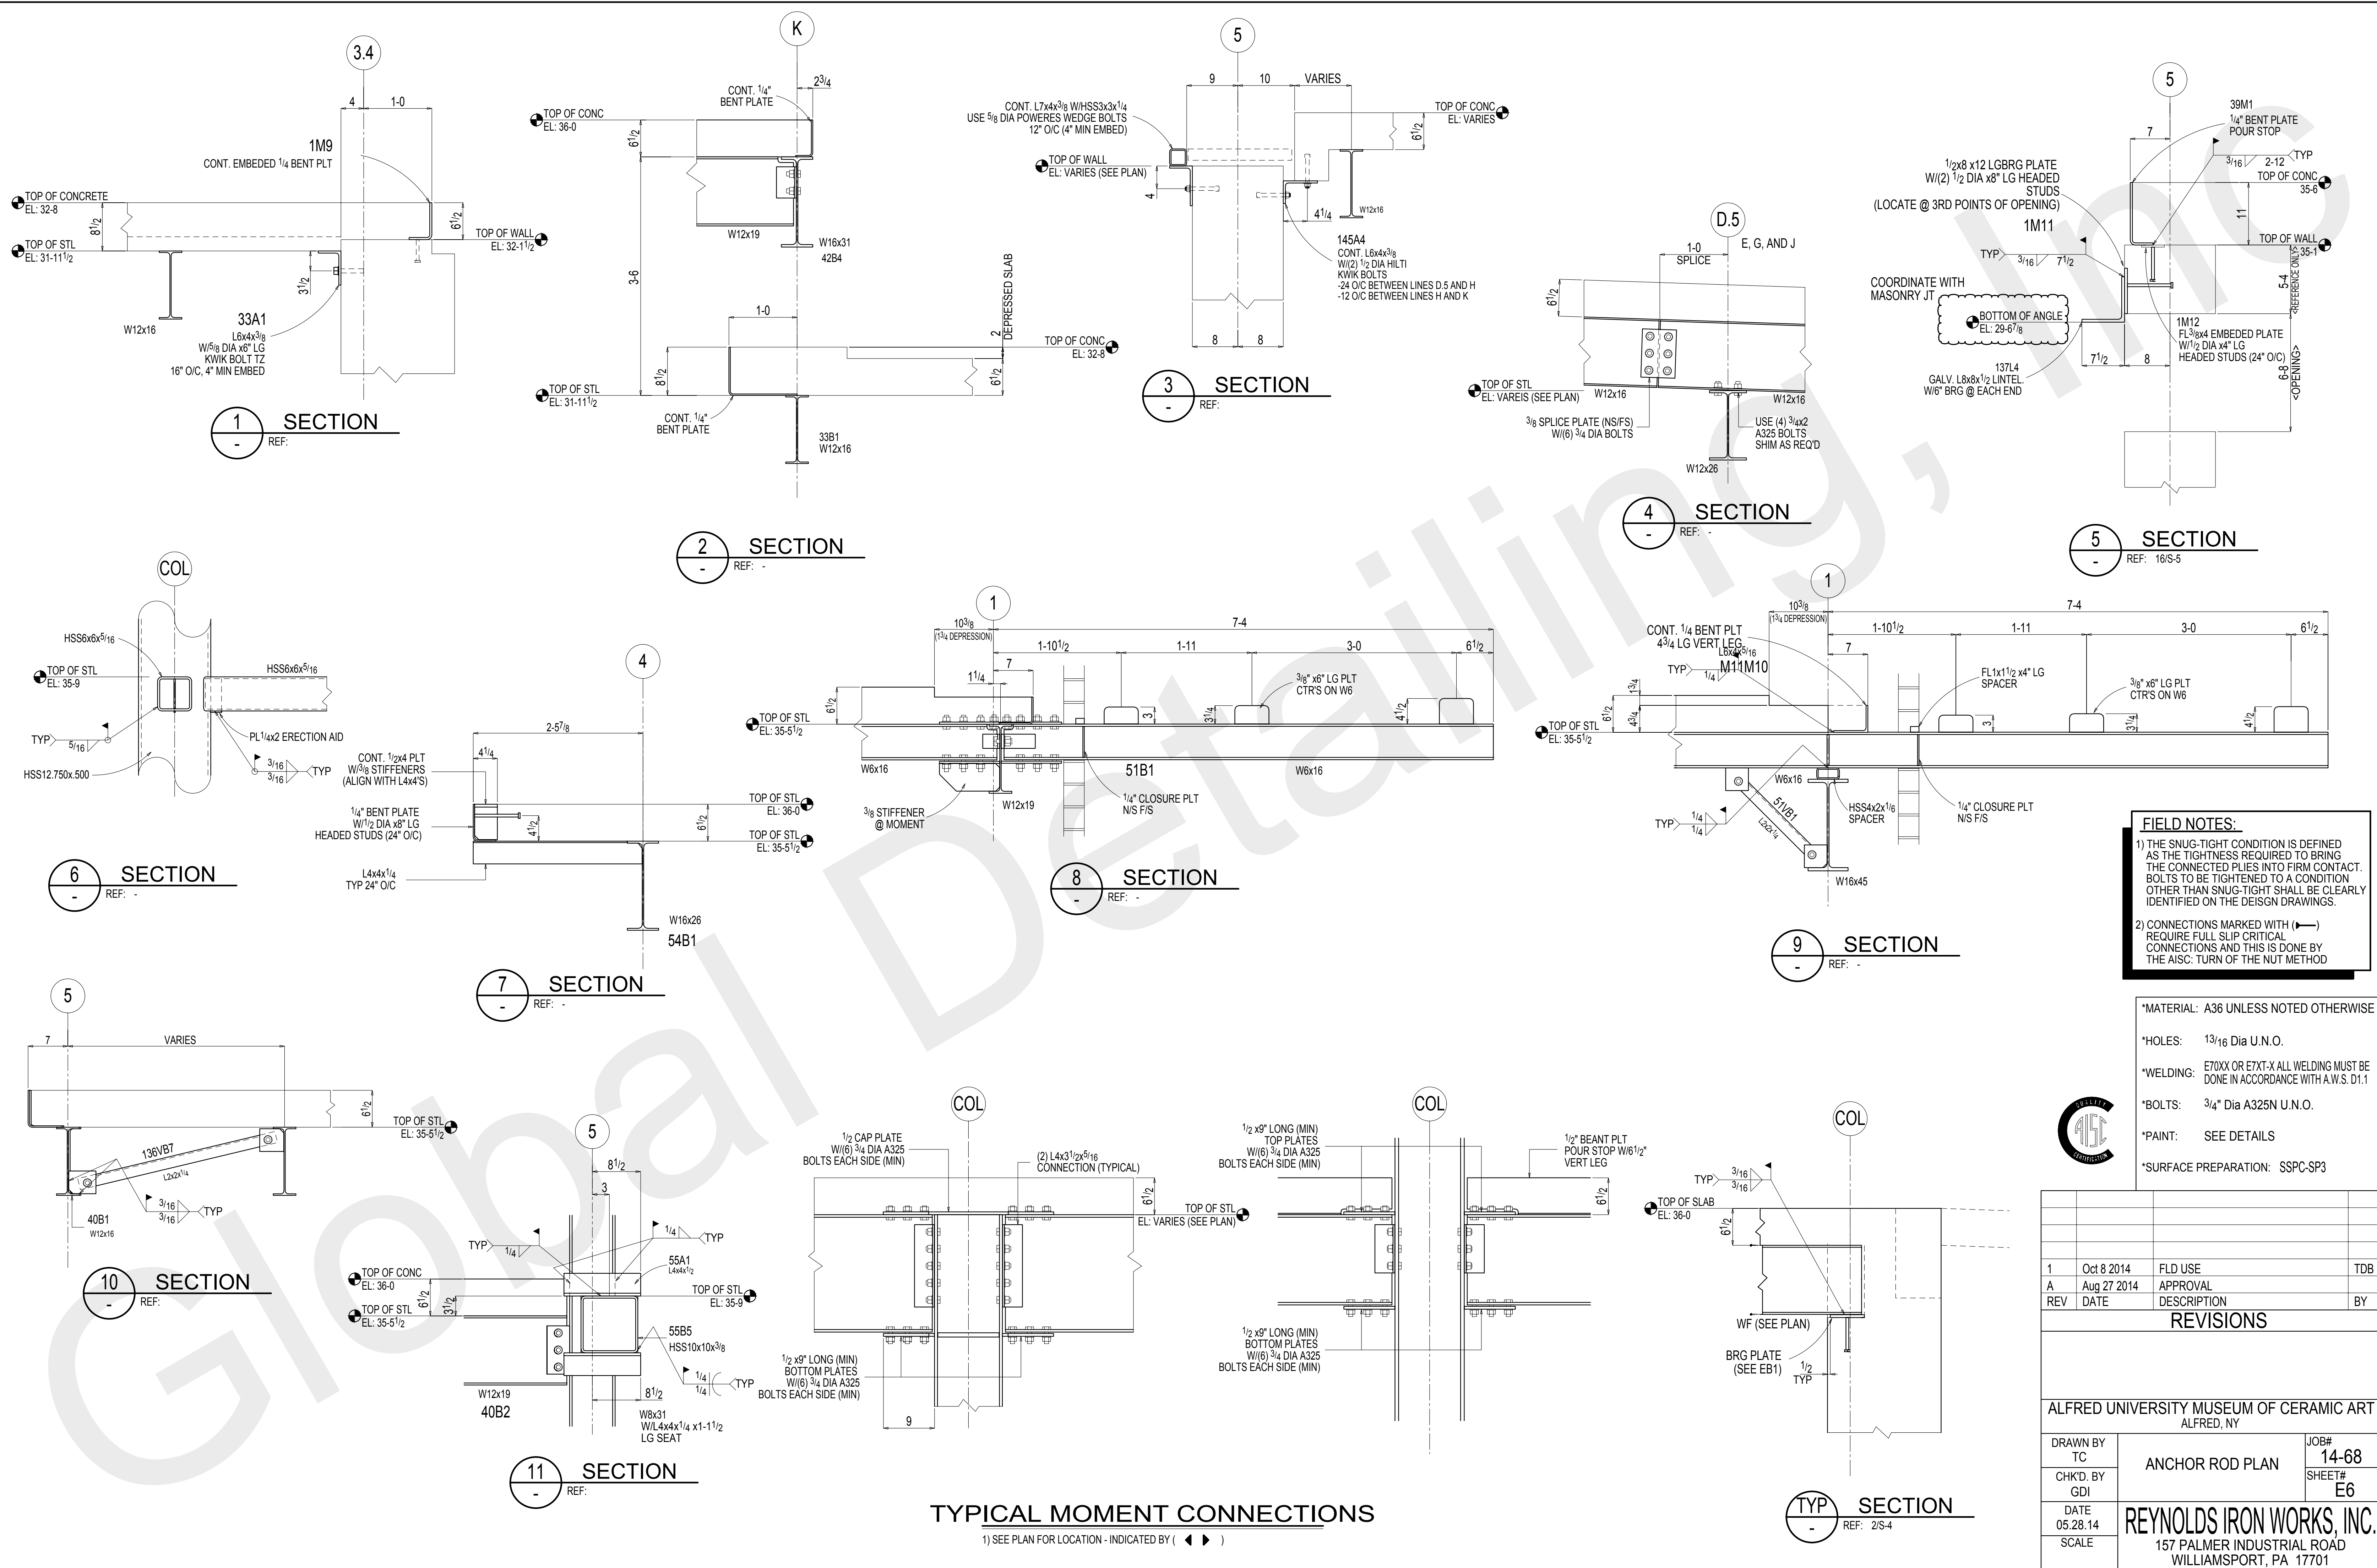







2) CONNECTIONS MARKED WITH (—) REQUIRE FULL SLIP CRITICAL CONNECTIONS AND THIS IS DONE BY THE AISC: TURN OF THE NUT METHOD

*SURFACE PREPARATION: SSPC-SP3



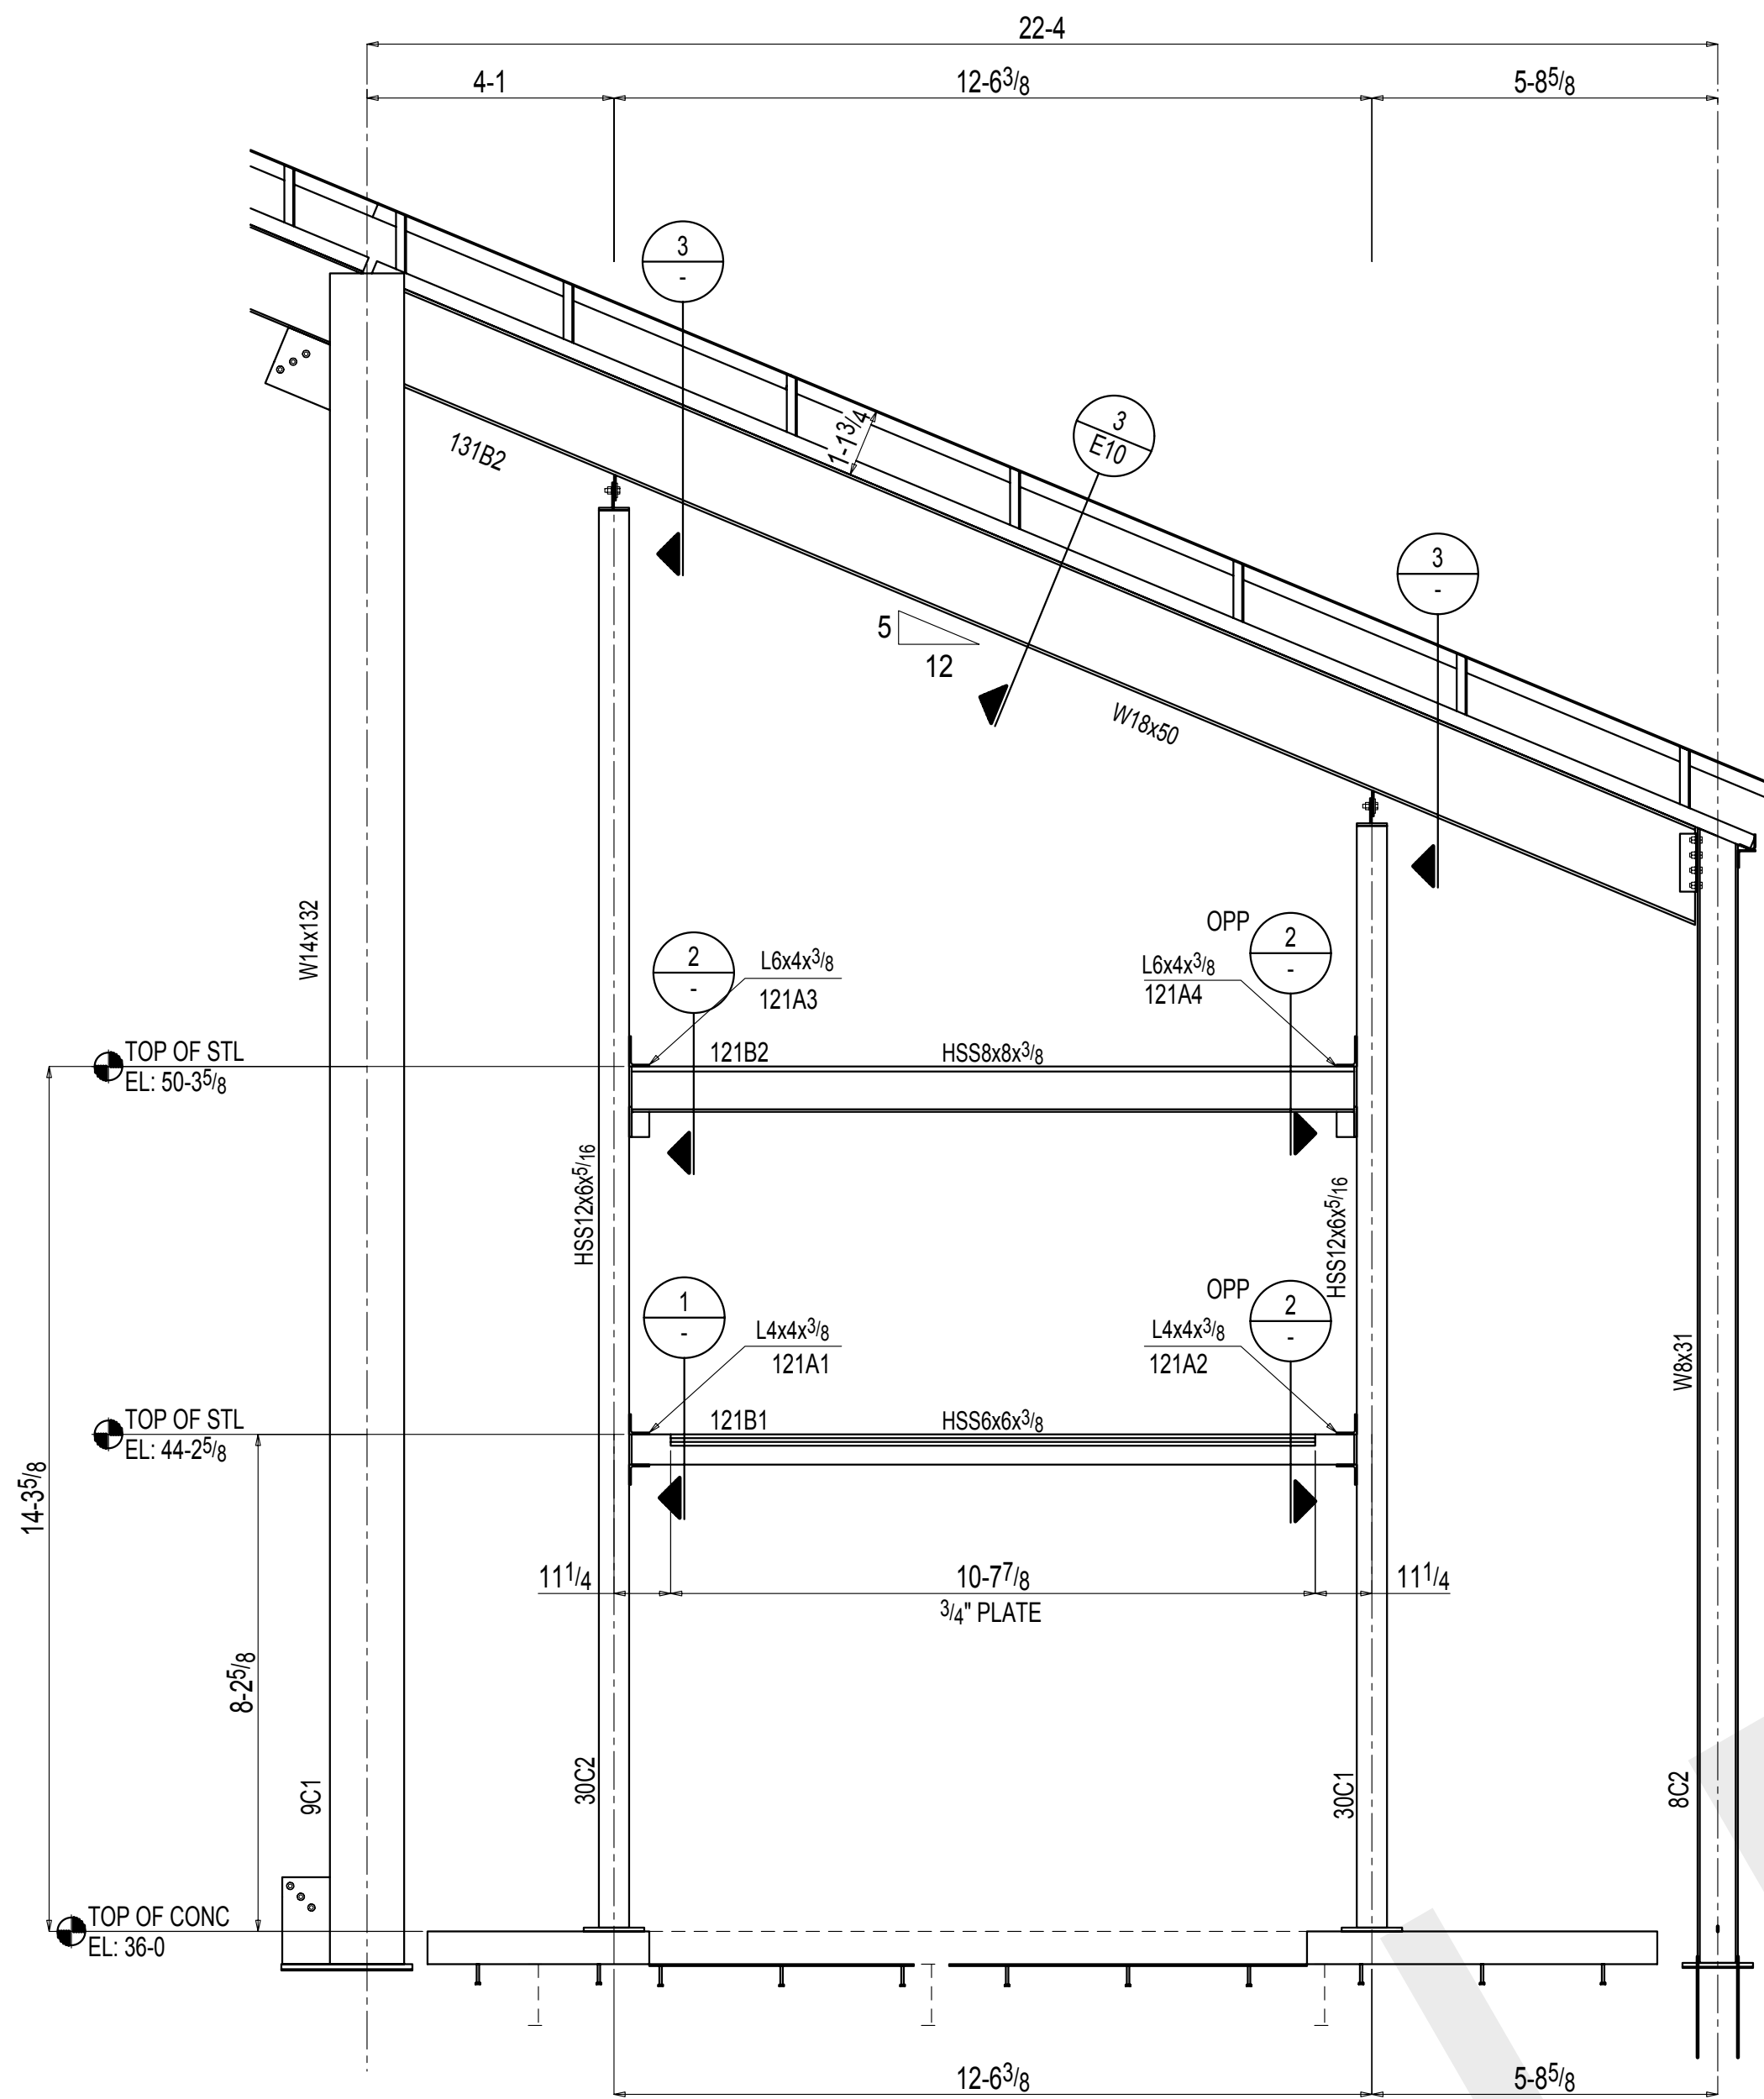

WINDOW OPENING - LINE K
1) LOOKING NORTH

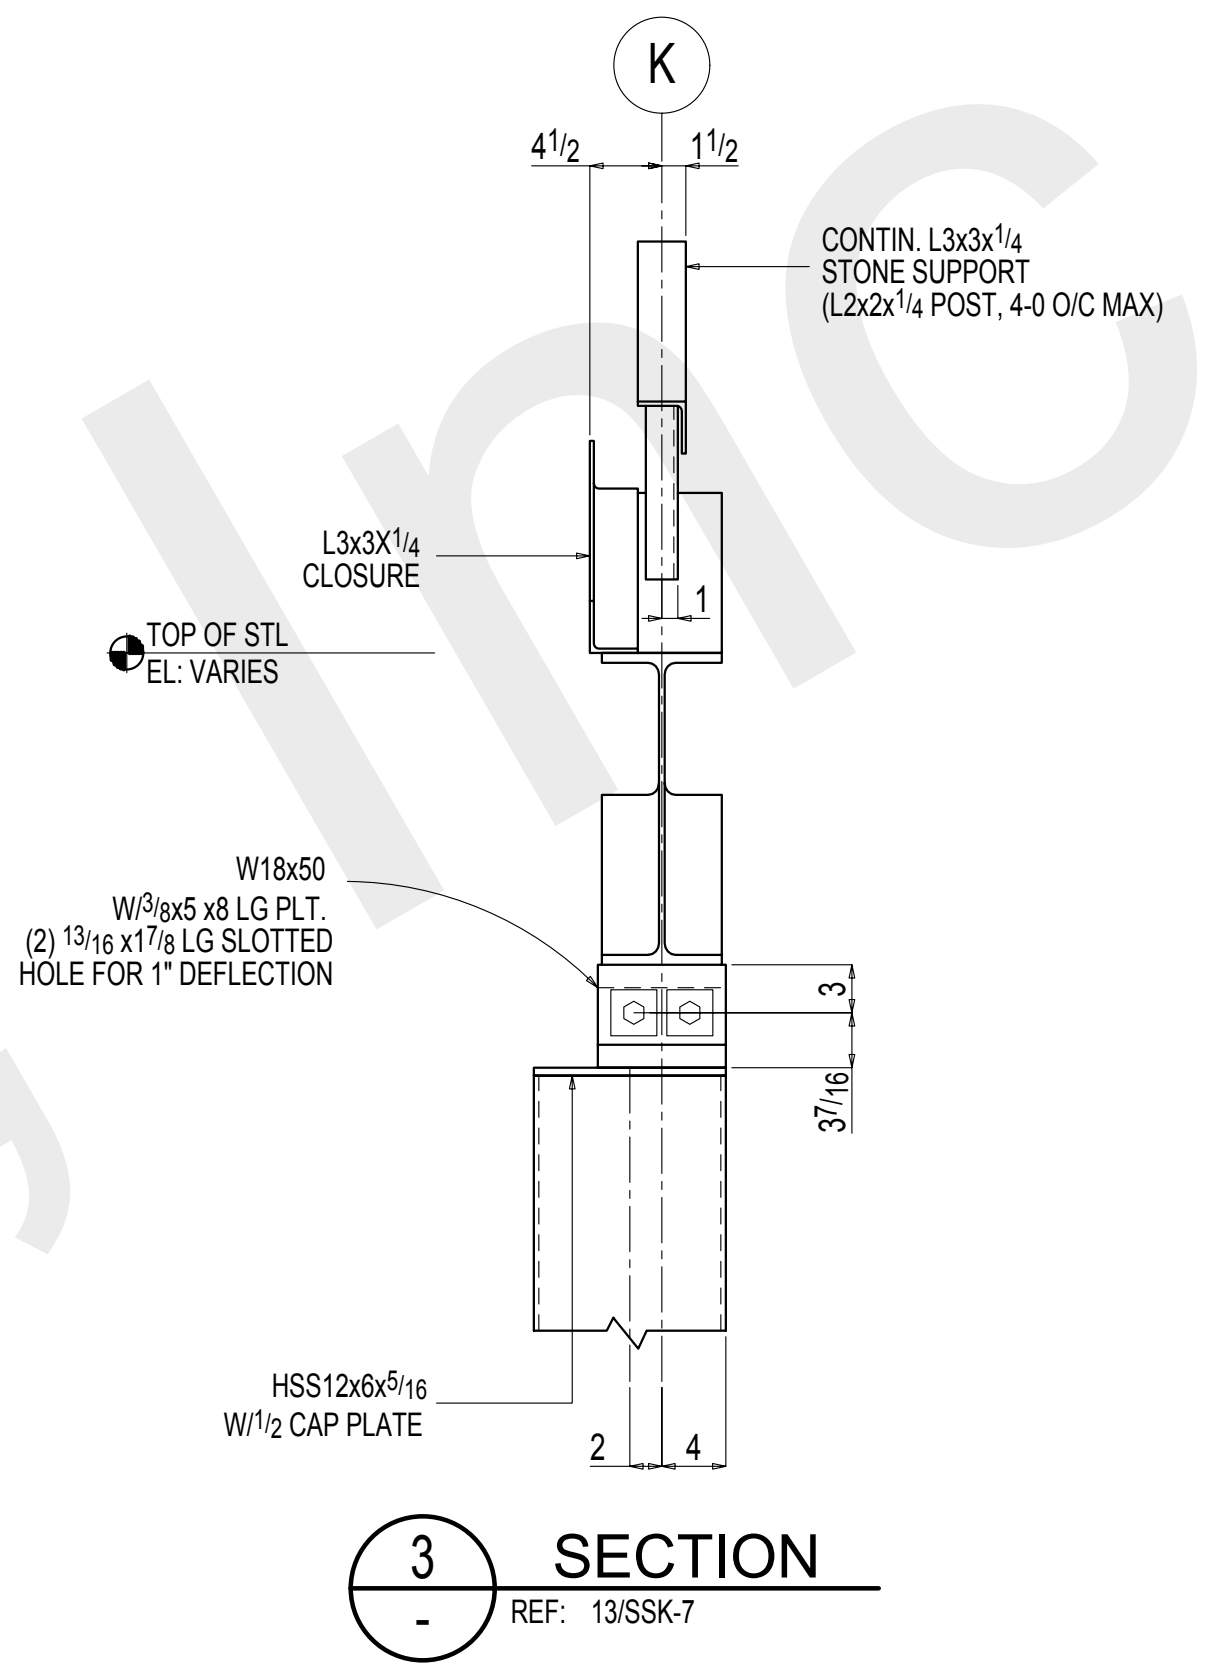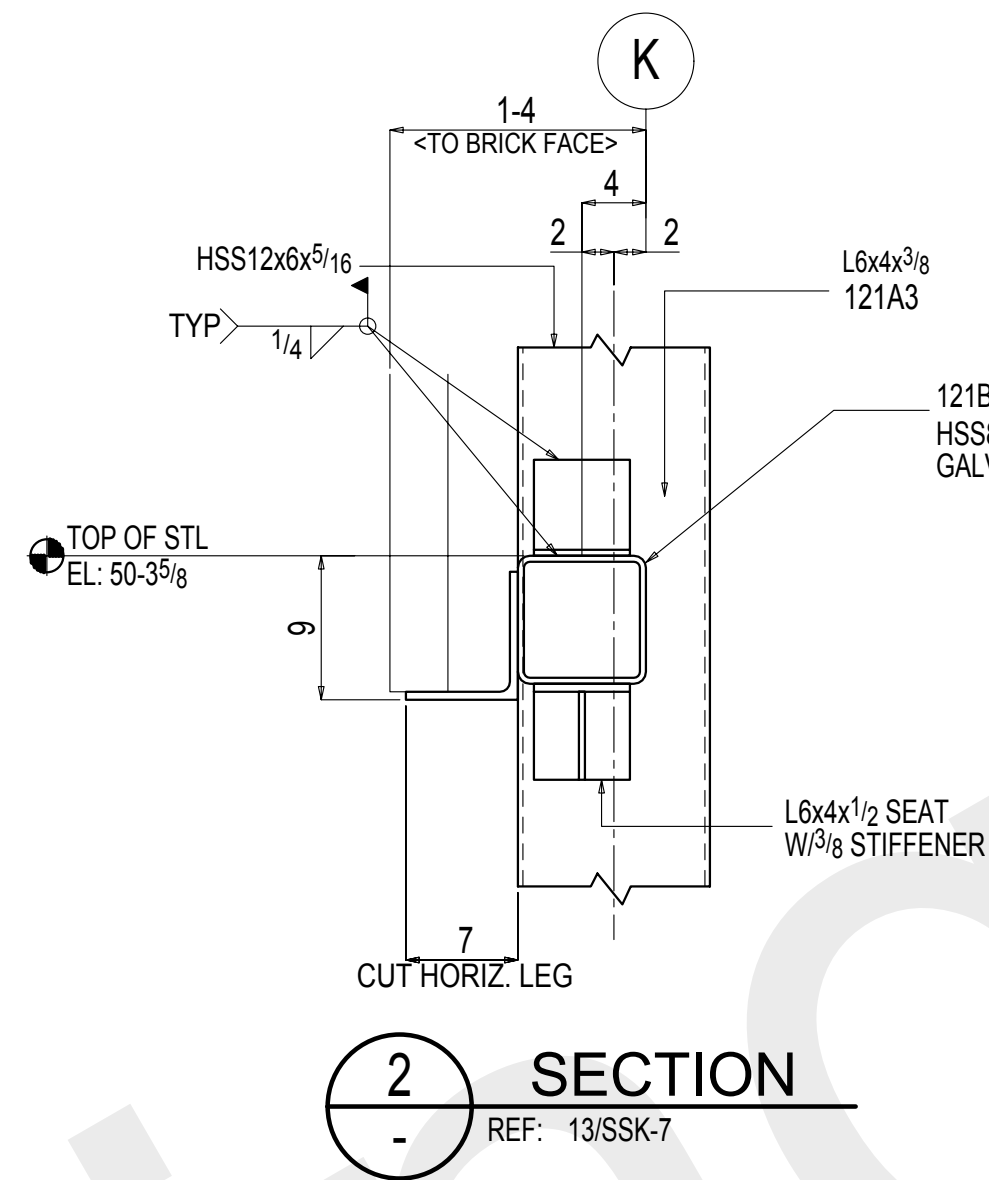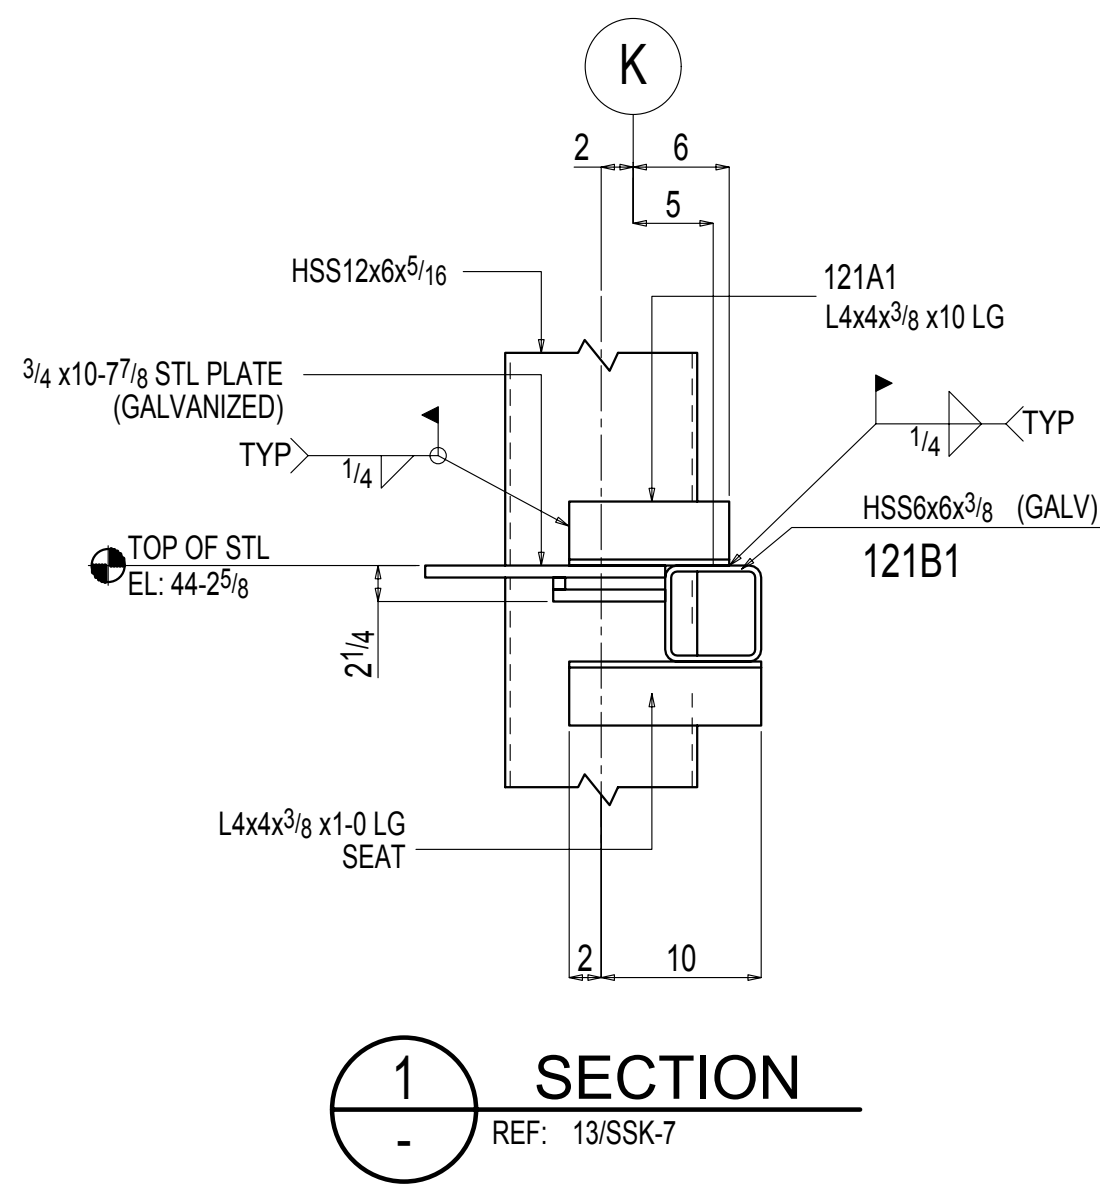

FIELD NOTES:

- 1) THE SNUG-TIGHT CONDITION IS DEFINED AS THE TIGHTNESS REQUIRED TO BRING THE CONNECTED PLIES INTO FIRM CONTACT. BOLTS TO BE TIGHTENED TO A CONDITION OTHER THAN SNUG-TIGHT SHALL BE CLEARLY IDENTIFIED ON THE DESIGN DRAWINGS.
- 2) CONNECTIONS MARKED WITH (P) REQUIRE FULL SLIP CRITICAL CONNECTIONS AND THIS IS DONE BY THE AISC: TURN OF THE NUT METHOD



*MATERIAL: A36 UNLESS NOTED OTHERWISE
*HOLES: 1 3/16 Dia U.N.O.
*WELDING: E70XX OR E7XT-X ALL WELDING MUST BE DONE IN ACCORDANCE WITH A.W.S. D1.1
*BOLTS: 3/4" Dia A325N U.N.O.
*PAINT: SEE DETAILS
*SURFACE PREPARATION: SSPC-SP3

REV	DATE	DESCRIPTION	BY
1	Oct 8 2014	FLD USE	TDB
A	Aug 27 2014	APPROVAL	
REV	DATE	DESCRIPTION	BY
REVISIONS			
ALFRED UNIVERSITY MUSEUM OF CERAMIC ART ALFRED, NY			
DRAWN BY	TDB	WINDOW/DOOR FRAMING ELEVATION	JOB# 14-68
CHKD. BY	-		SHEET# E8
DATE	-		REYNOLDS IRON WORKS, INC.
SCALE	-		157 PALMER INDUSTRIAL ROAD WILLIAMSPORT, PA 17701



REYNOLDS IRON WORKS, INC.
157 PALMER INDUSTRIAL ROAD
WILLIAMSPORT, PA 17701




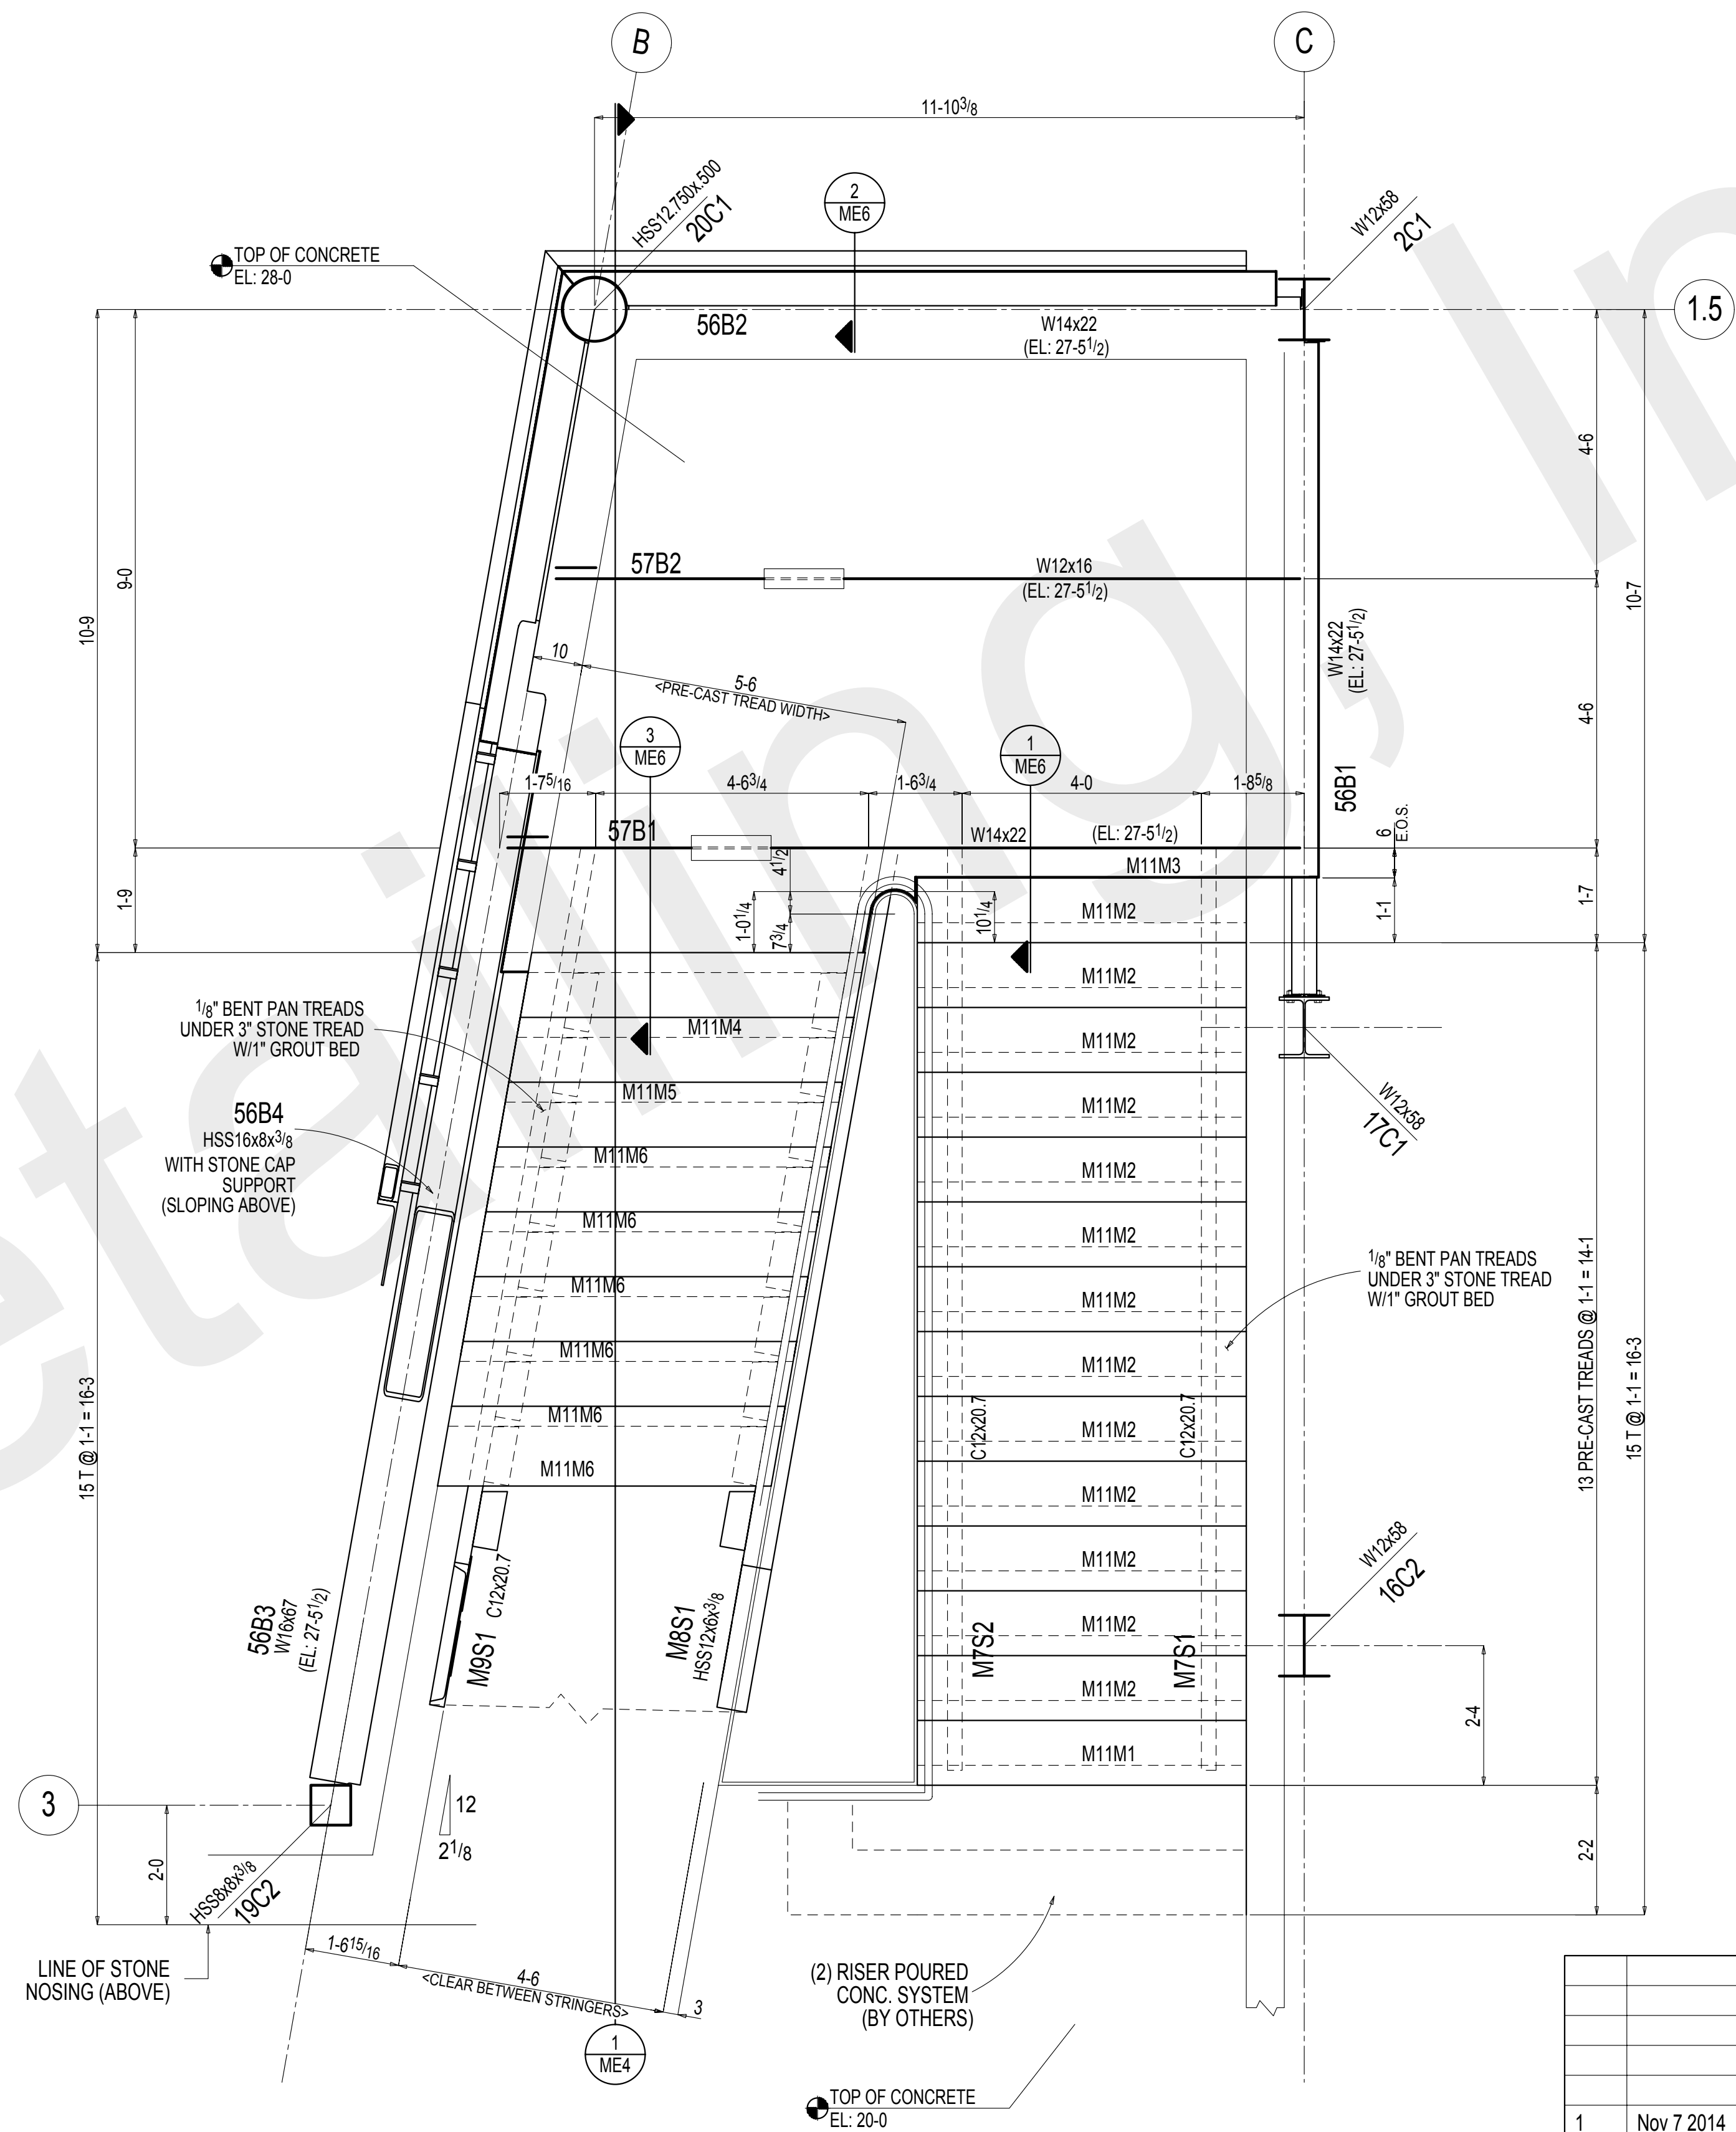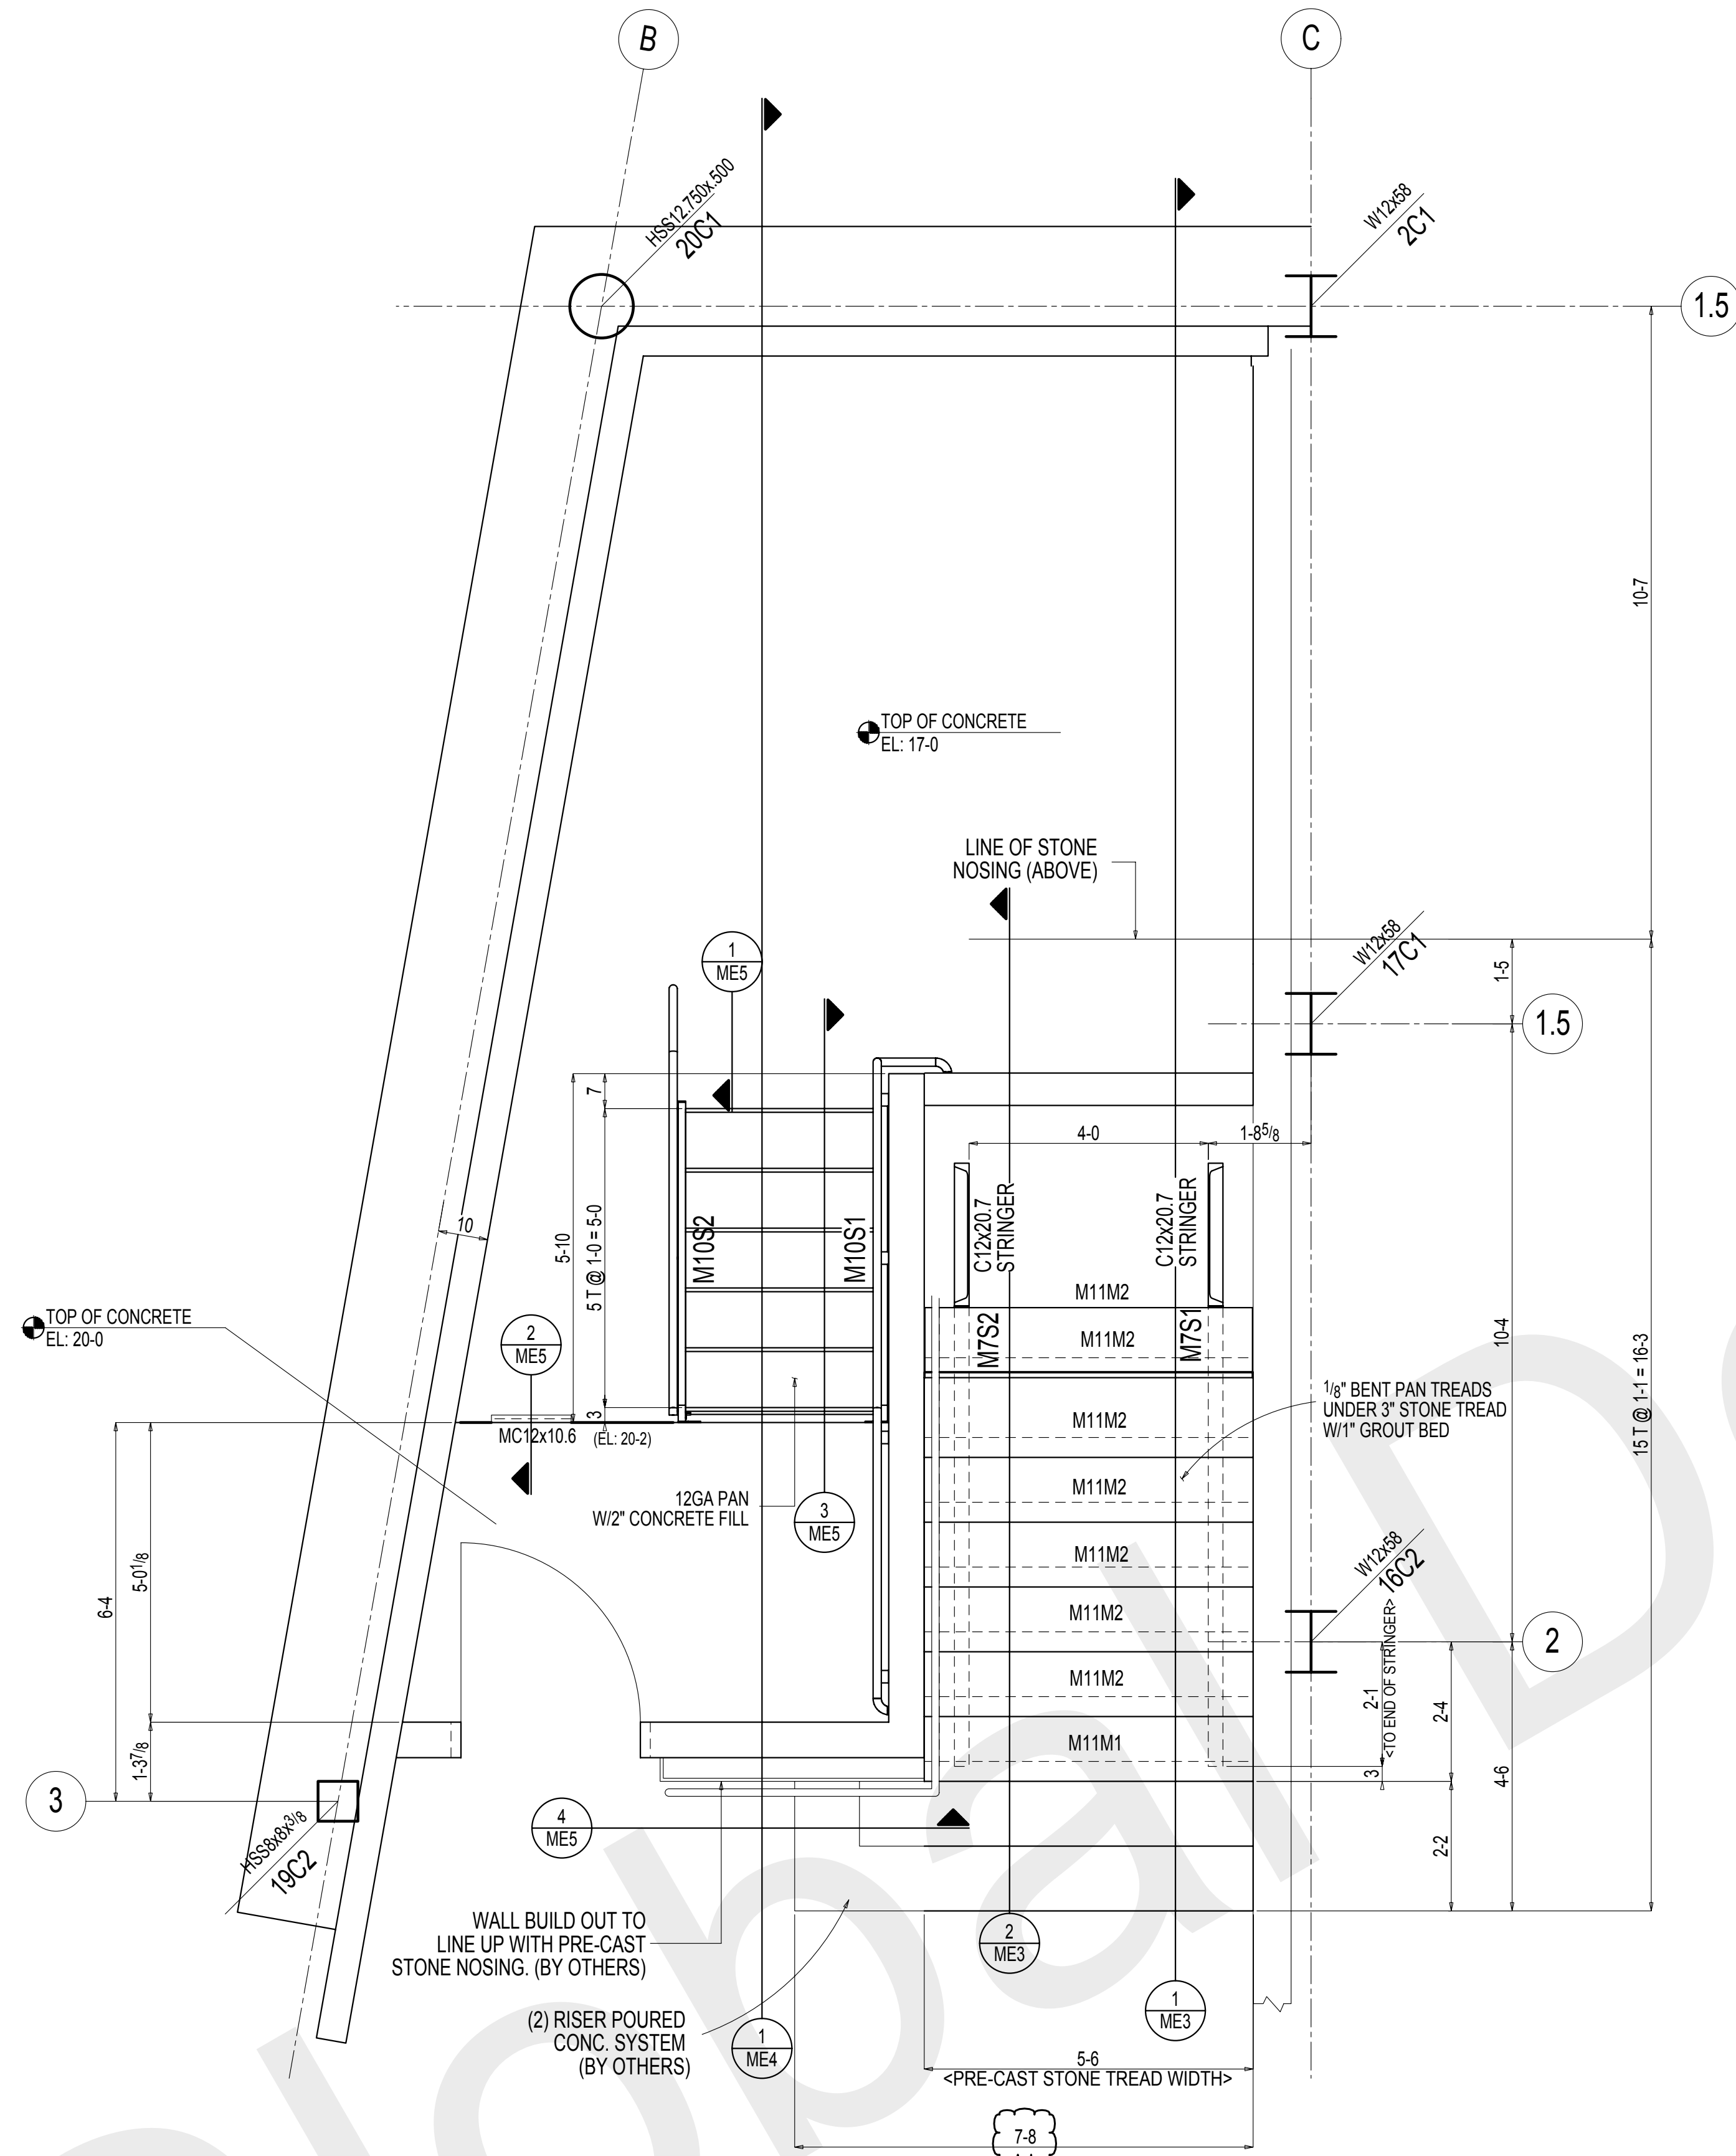


SHOP/FLD NOTE:
RAIL NOT RELEASED
*REQUIRES FLD VERIFICATION

- *MATERIAL: A36 UNLESS NOTED OTHERWISE
- *HOLES: 13/16 Dia U.N.O.
- *WELDING: E70XX OR E7XT-X ALL WELDING MUST BE DONE IN ACCORDANCE WITH A.W.S. D1.1
- *BOLTS: 3/4" Dia A325N U.N.O.
- *PAINT: SEE DETAILS
- *SURFACE PREPARATION: SSPC-SP3

REV	DATE	DESCRIPTION	TDB BY
1	Nov 7 2014	FLD USE - CHASIS ONLY	TDB
REVISIONS			
ALFRED UNIVERSITY MUSEUM OF CERAMIC ART ALFRED, NY			
DRAWN BY	MAIN STAIR PLAN		JOB# 14-68
CHKD. BY			SHEET# ME1
DATE			REYNOLDS IRON WORKS, INC.
SCALE			157 PALMER INDUSTRIAL ROAD WILLIAMSPORT, PA 17701

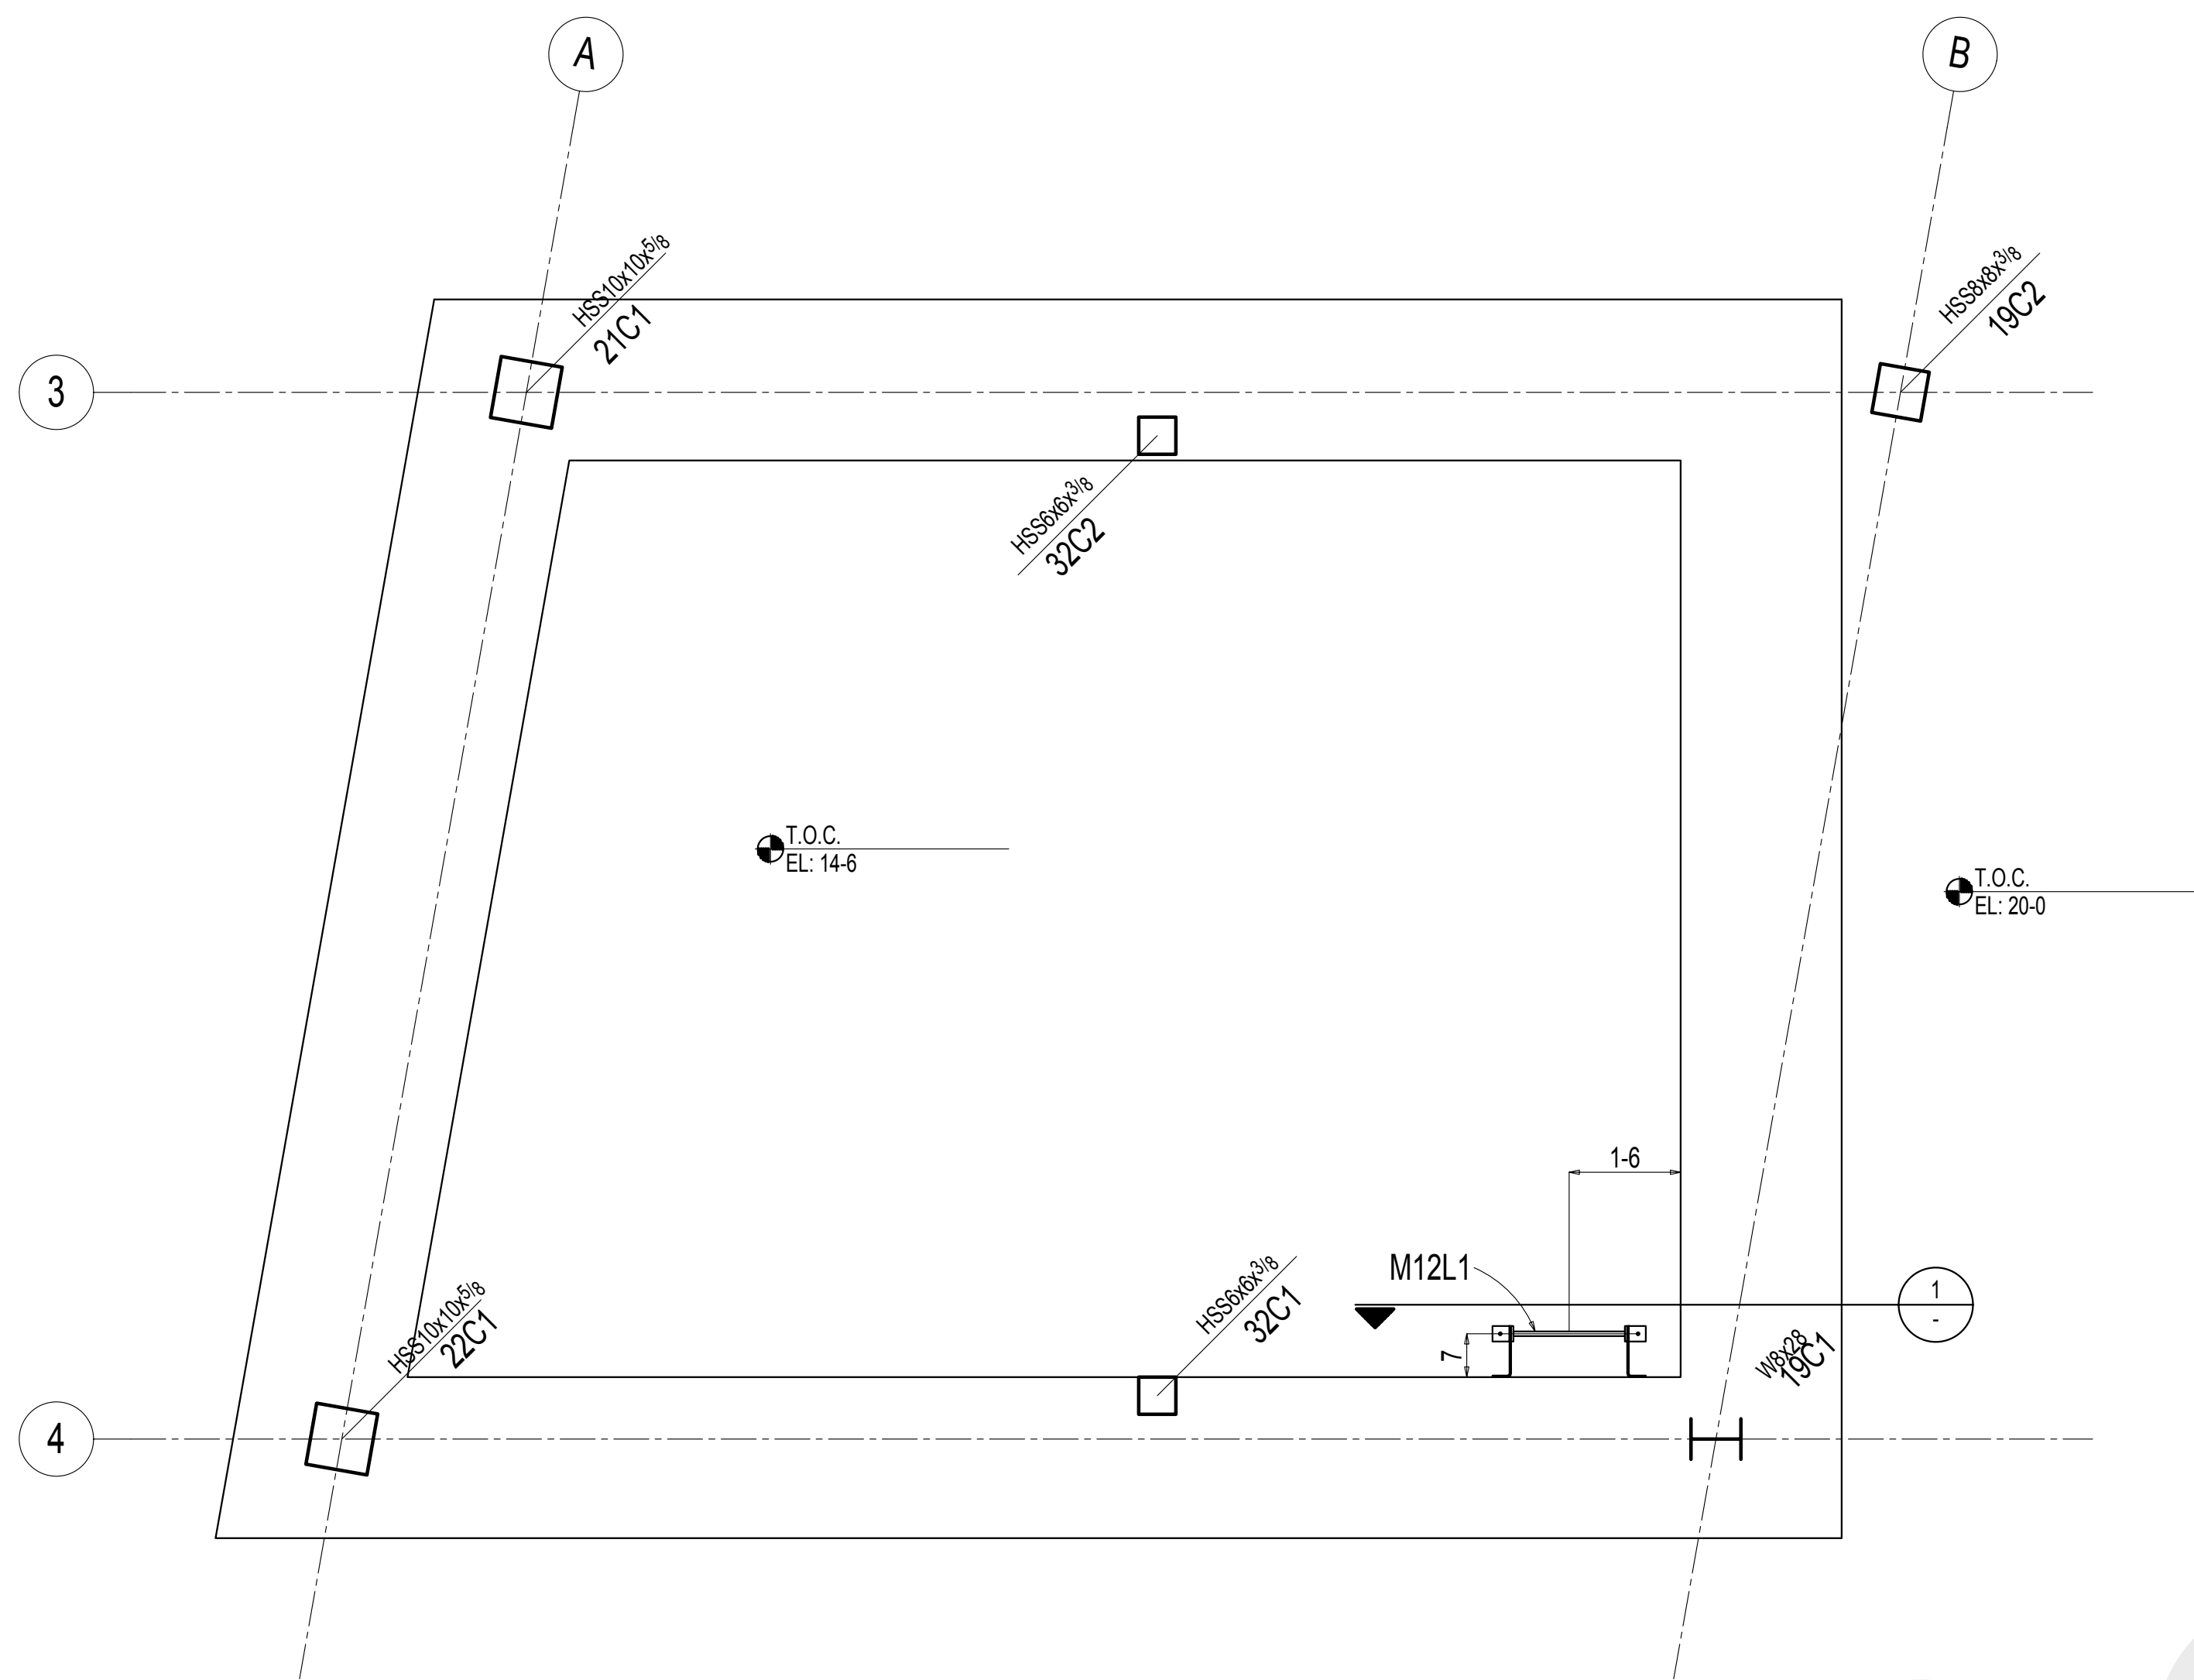


ELEVATOR PIT - PLAN

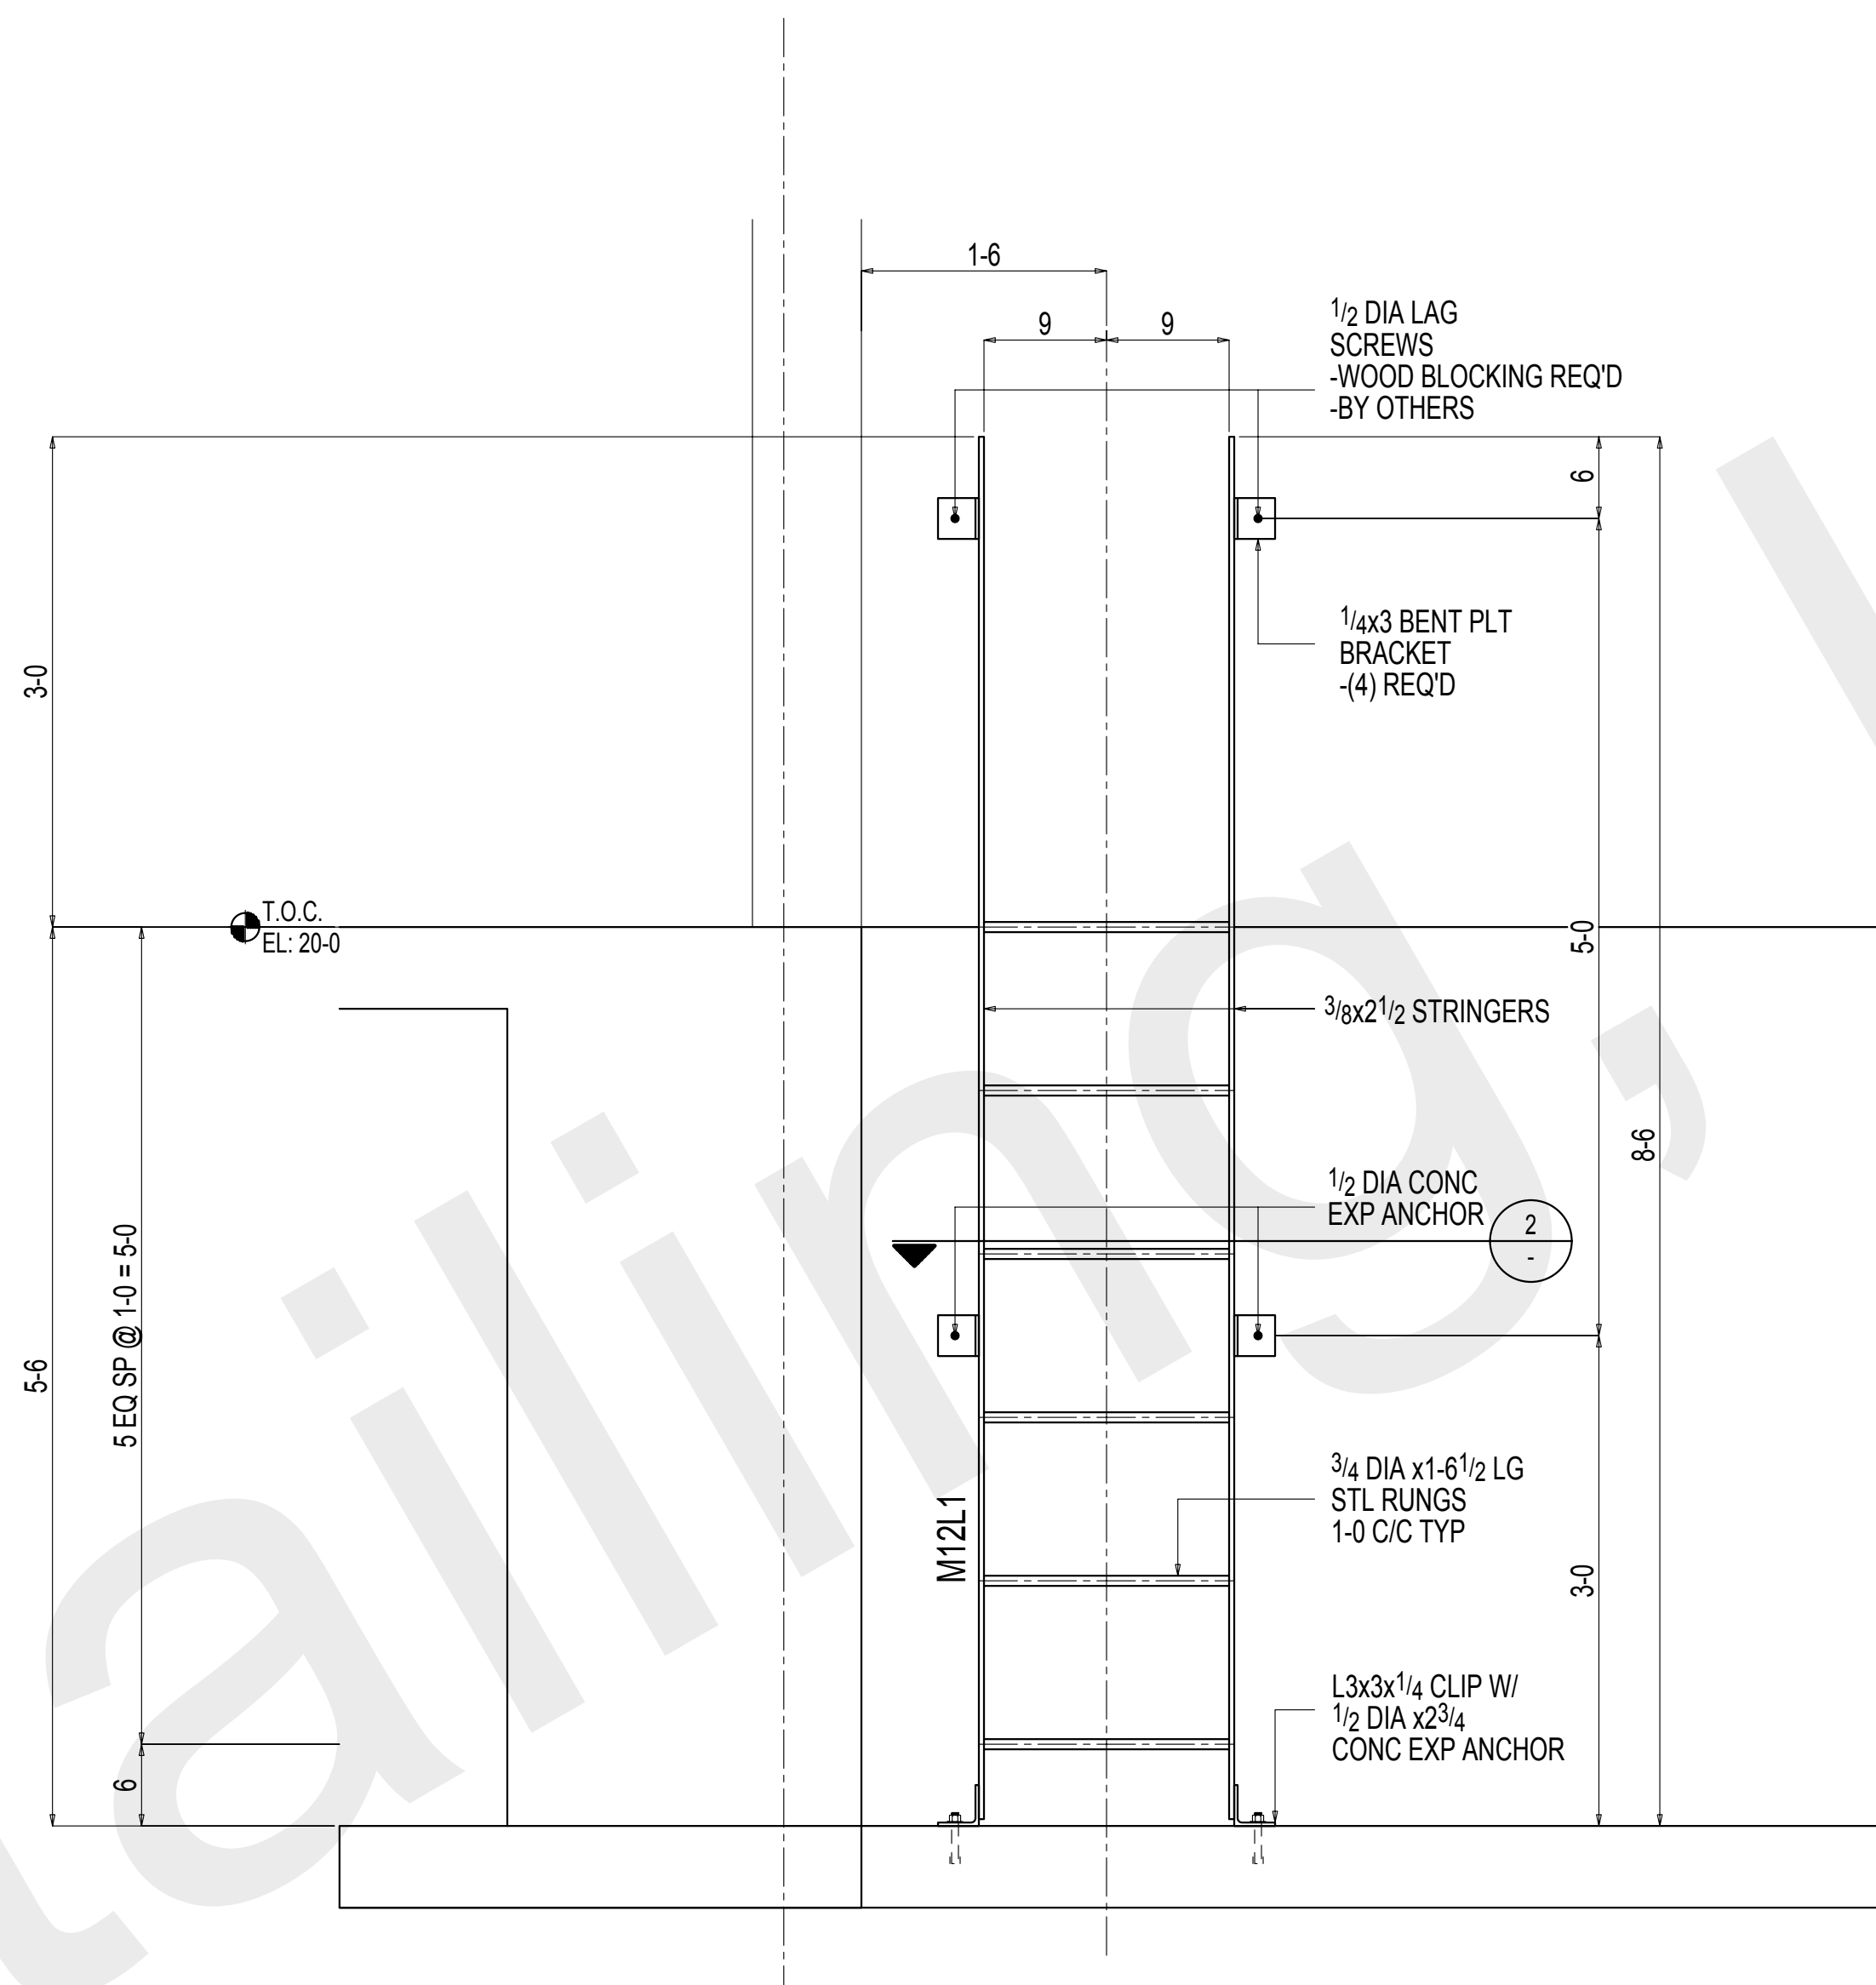

1 SECTION
REF: -

ELEVATOR PIT - ELEVATION

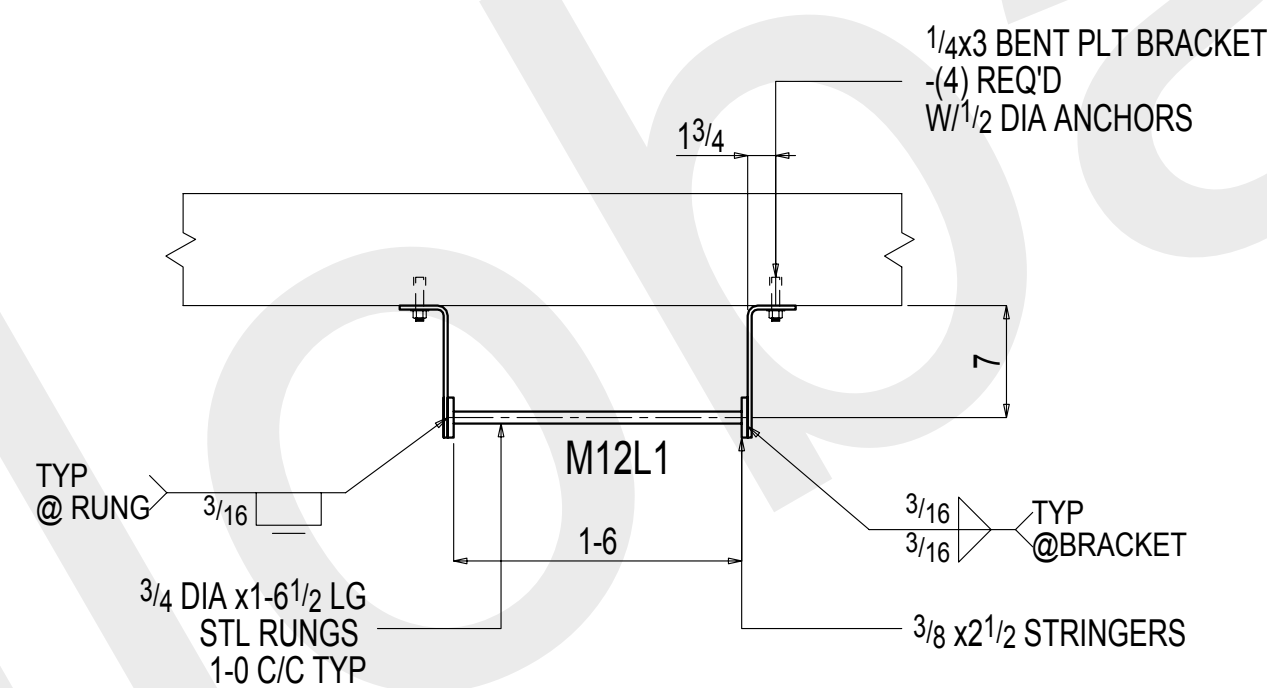

2 SECTION
REF: -

FLD VERIFY BEFORE FABRICATION






*MATERIAL: A36 UNLESS NOTED OTHERWISE
*HOLES: 13/16 Dia U.N.O.
*WELDING: E70XX OR E7XT-X ALL WELDING MUST BE DONE IN ACCORDANCE WITH A.W.S. D1.1
*BOLTS: 3/4" Dia A325N U.N.O.
*PAINT: SEE DETAILS
*SURFACE PREPARATION: SSPC-SP3

REV	DATE	DESCRIPTION	BY
1	Dec 10 2014	FLD USE	TDB
A	Nov 11 2014	APPROVAL	TDB
REV	DATE	DESCRIPTION	BY
REVISIONS			
ALFRED UNIVERSITY MUSEUM OF CERAMIC ART ALFRED, NY			
DRAWN BY	TDB	ELEVATOR PIT LADDER	JOB# 14-68
CHKD. BY	-		SHEET# ME11
DATE	11.11.14	REYNOLDS IRON WORKS, INC.	
SCALE		157 PALMER INDUSTRIAL ROAD WILLIAMSPORT, PA 17701	



REV	DATE	DESCRIPTION			BY
REVISIONS					
ALFRED UNIVERSITY MUSEUM OF CERAMIC ART ALFRED, NY					
DRAWN BY TDB	STAINLESS STL RAIL ELEVATION			JOB# 14-68	
CHK'D. BY -				SHEET# ME12	
DATE 11.21.14	REYNOLDS IRON WORKS, INC.				
SCALE	157 PALMER INDUSTRIAL ROAD WILLIAMSPORT, PA 17701				

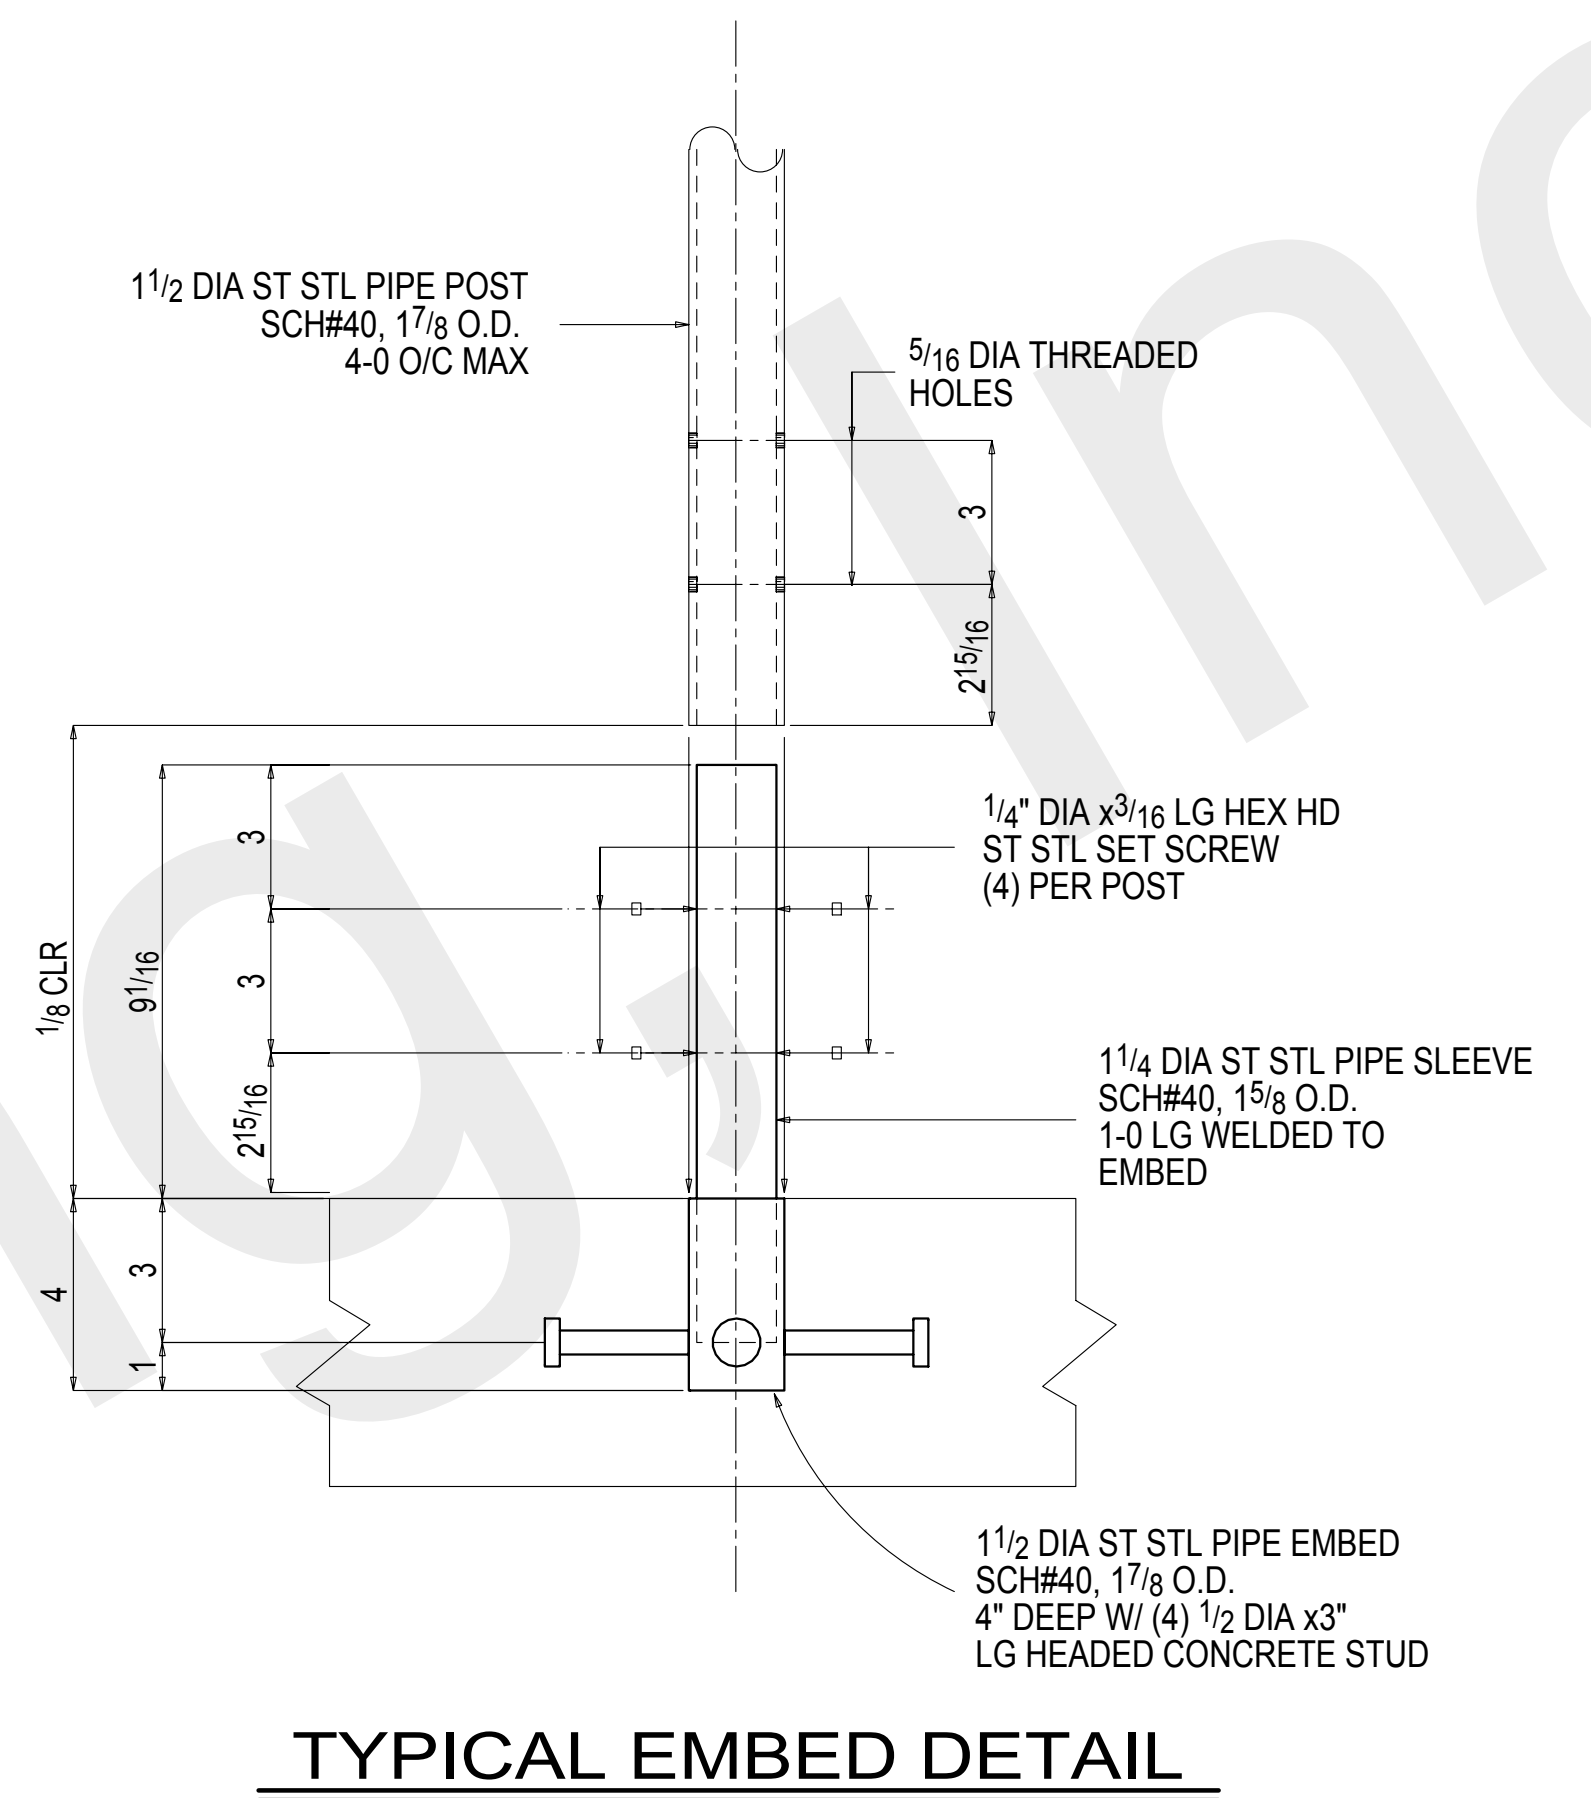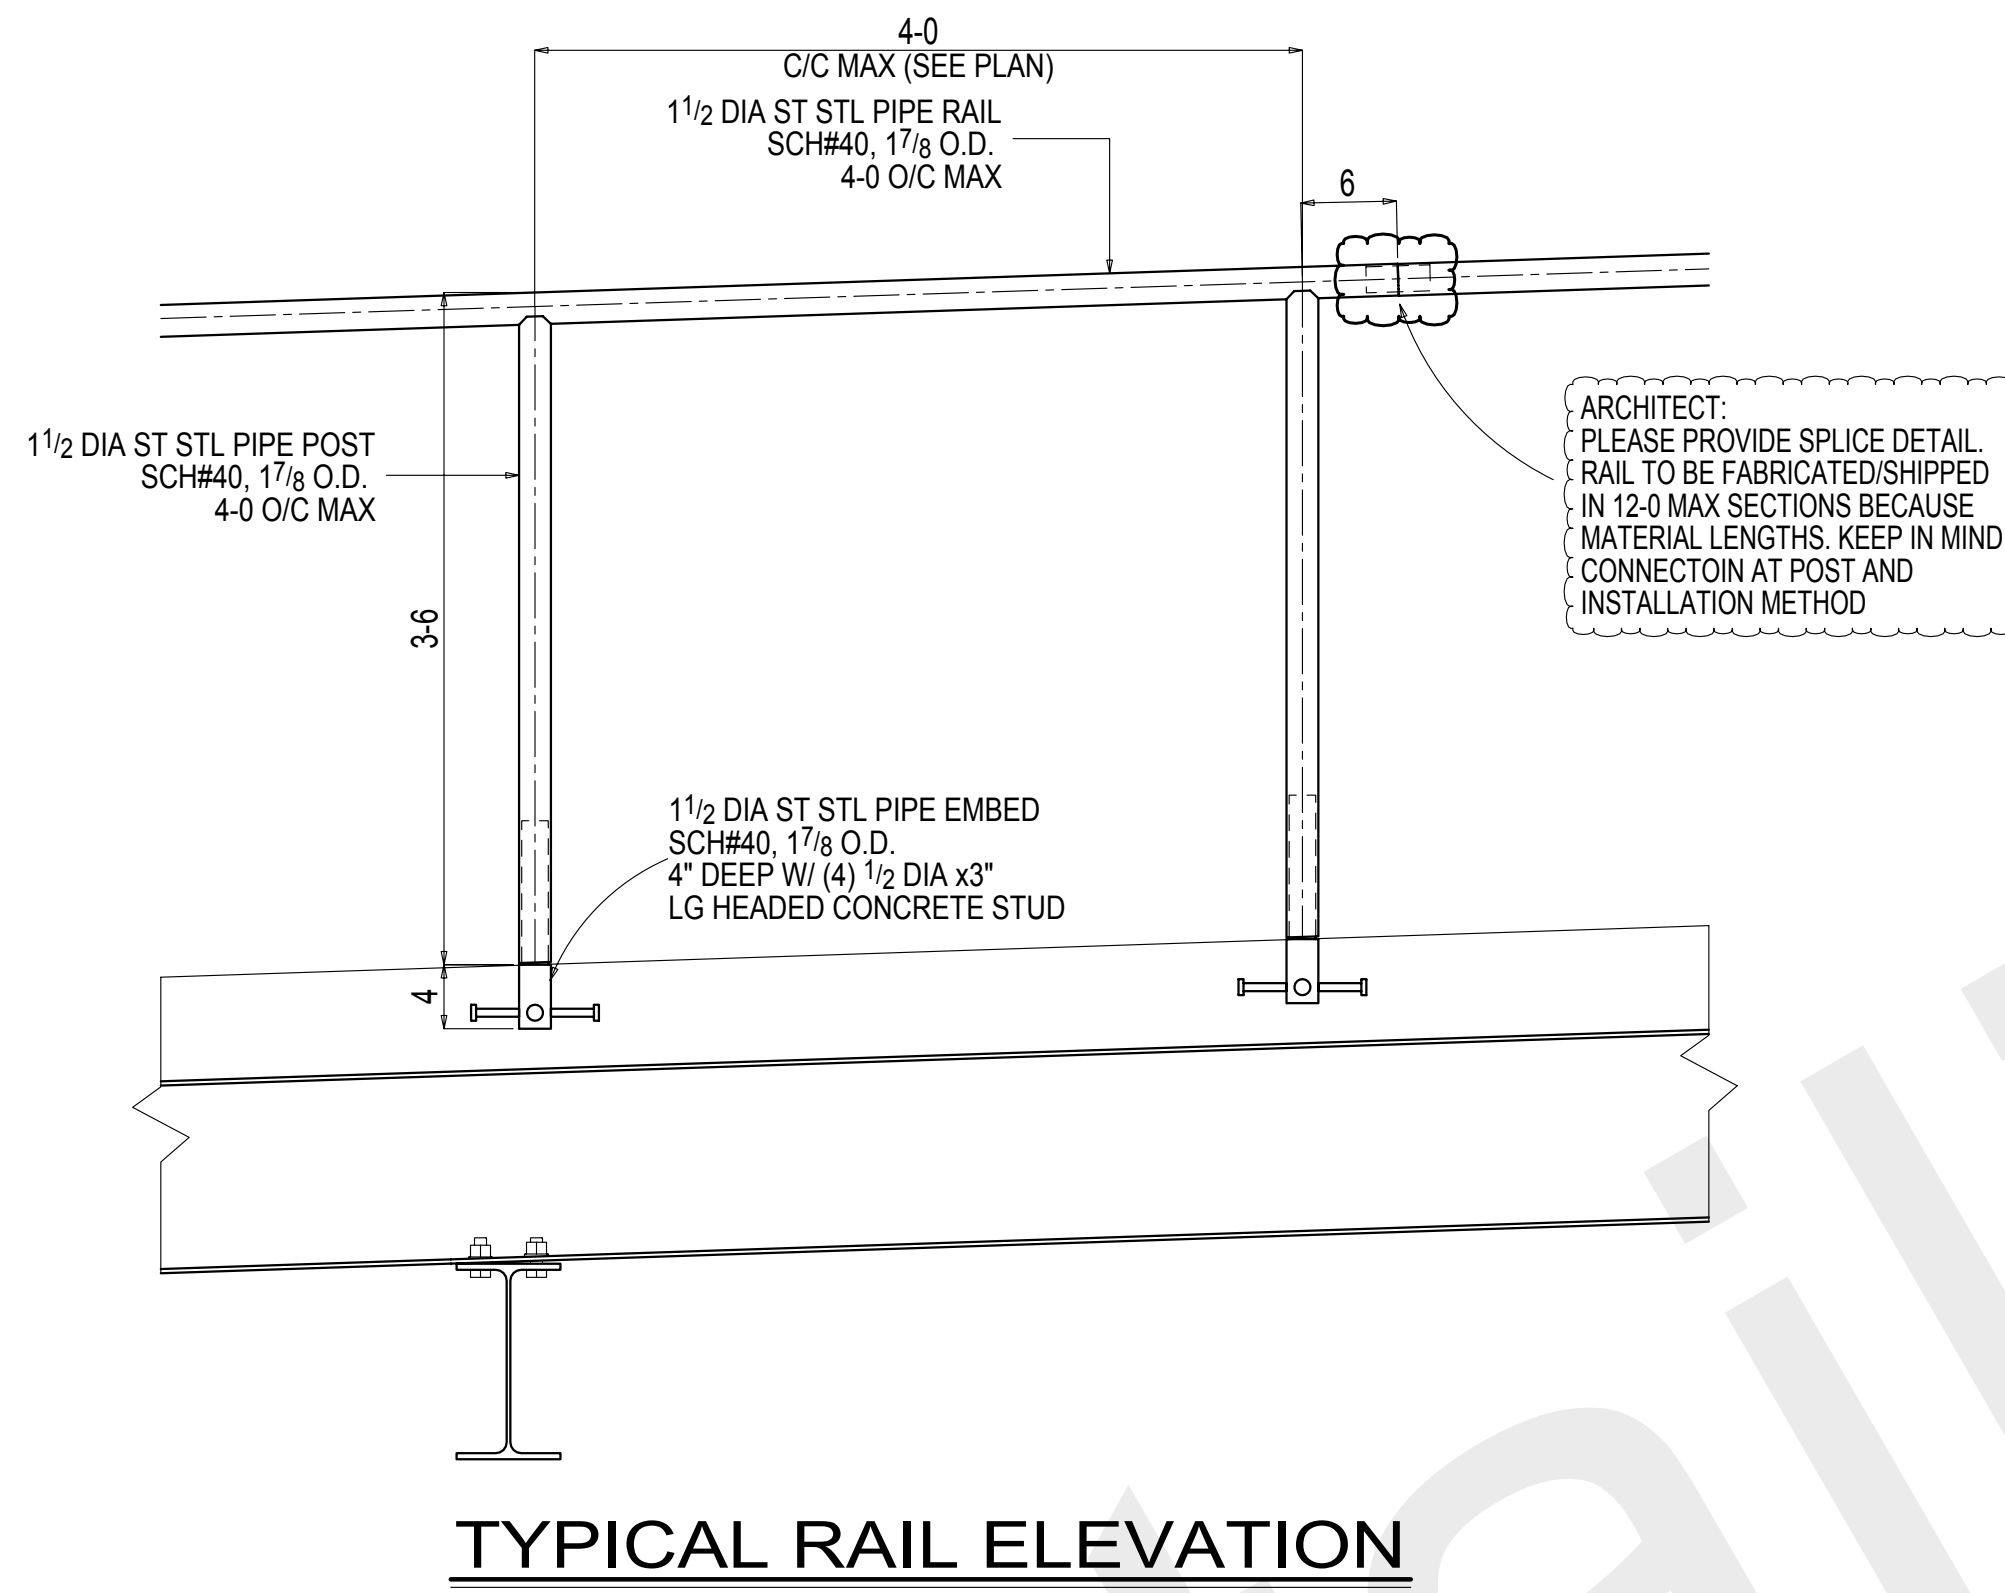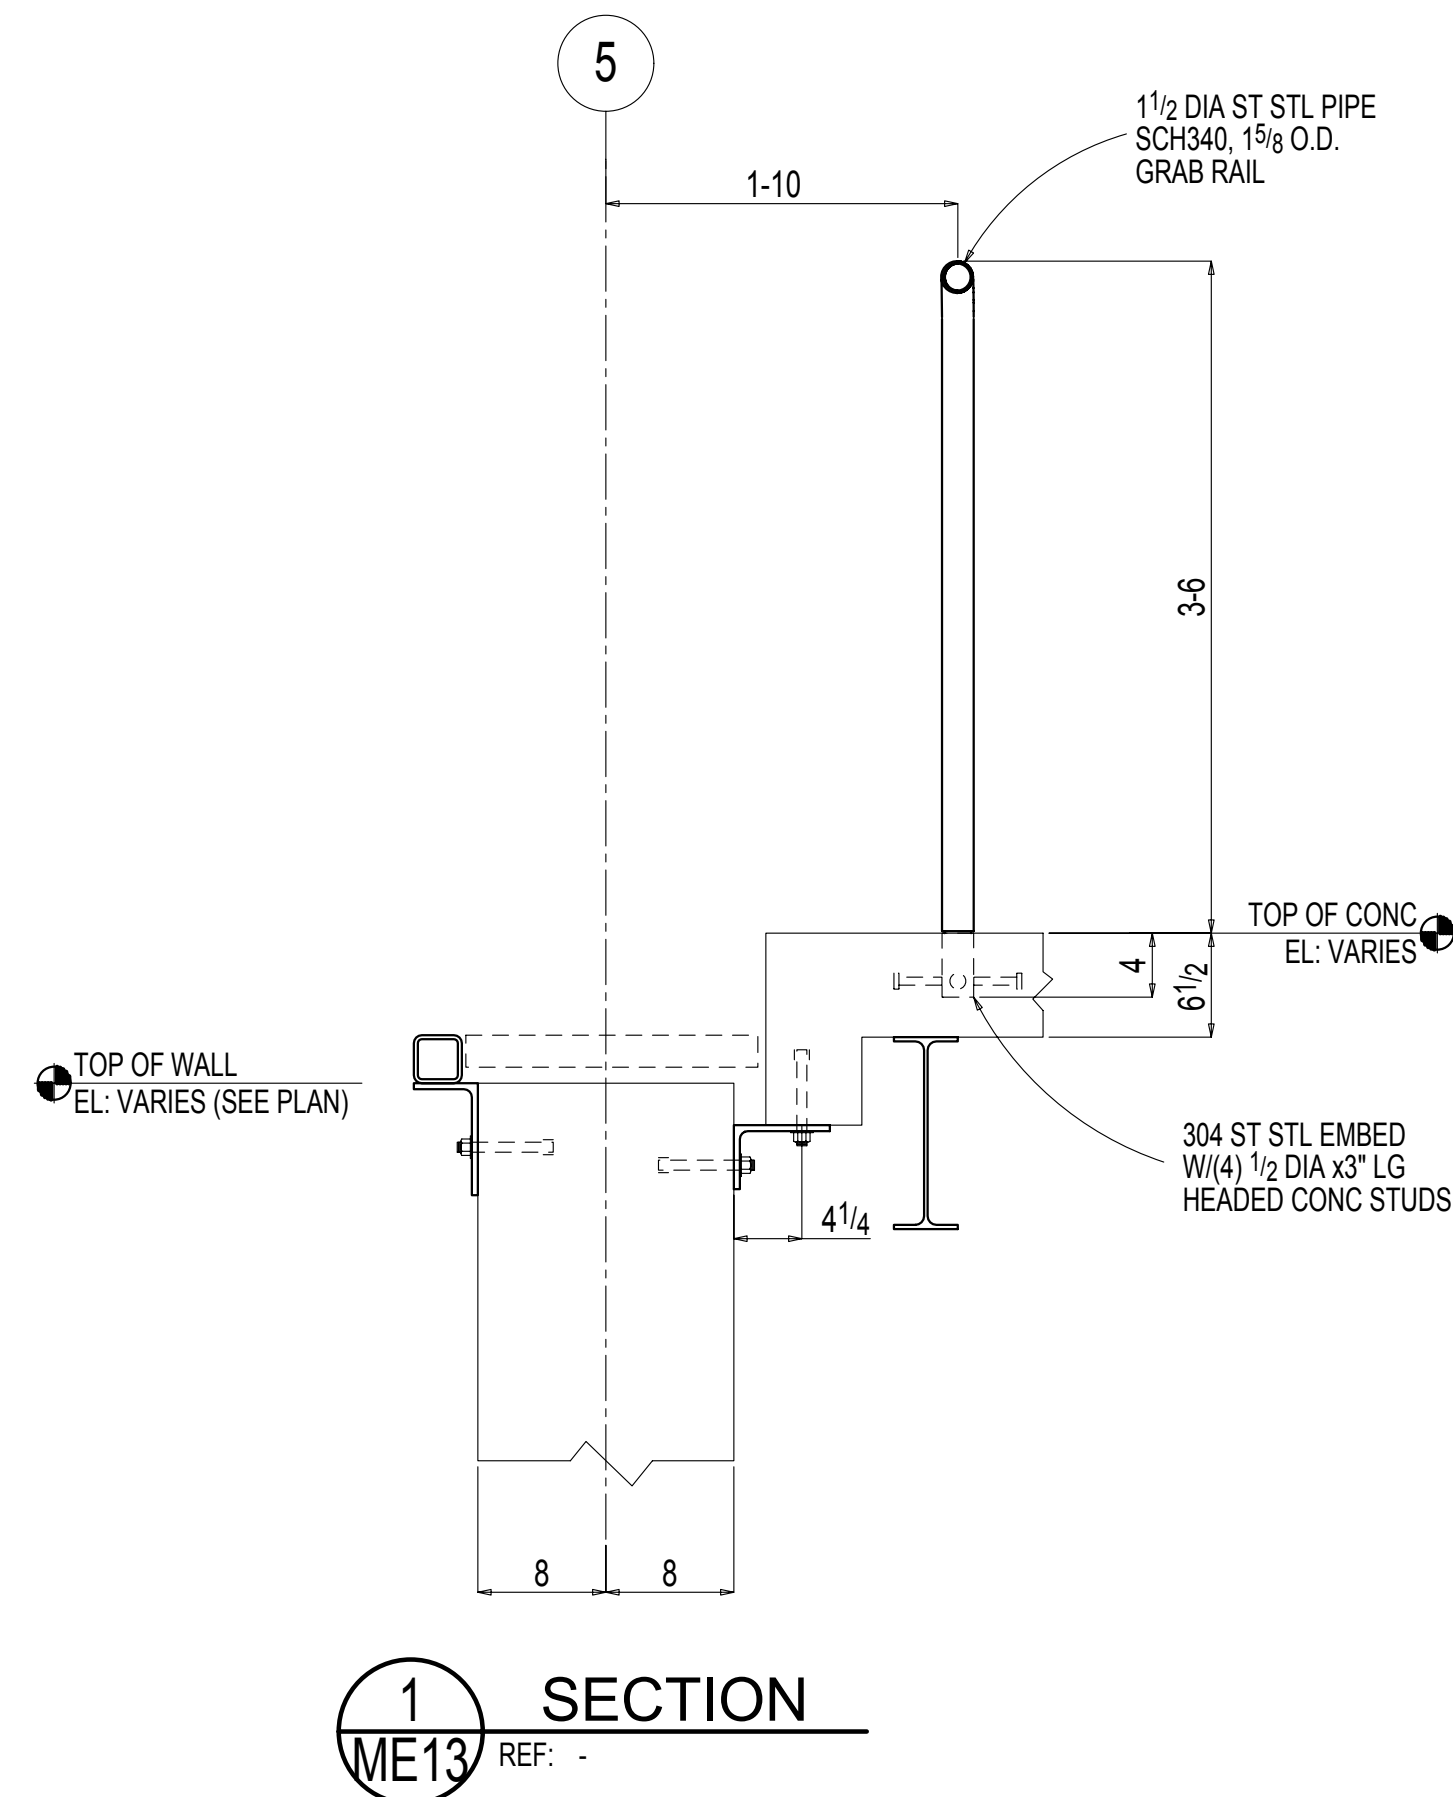

ARCHIECT:
PLEASE PROVIDE FINISH TYPE
FOR STAINLESS RAIL




- *MATERIAL: SS 304 U.N.O.
- *HOLES: 1 3/16 Dia U.N.O.
- *WELDING: E70XX OR E7XT-X ALL WELDING MUST BE DONE IN ACCORDANCE WITH A.W.S. D1.1
- *BOLTS: 3/4" Dia A325N U.N.O.
- *PAINT: SEE DETAILS
- *SURFACE PREPARATION: SSPC-SP3

REV	DATE	DESCRIPTION	BY
REVISIONS			
ALFRED UNIVERSITY MUSEUM OF CERAMIC ART ALFRED, NY			
DRAWN BY	TDB	STAINLESS STL RAIL FLD SECTIONS	JOB# 14-68
CHKD. BY	-		SHEET# ME13
DATE	11.21.14	REYNOLDS IRON WORKS, INC.	
SCALE		157 PALMER INDUSTRIAL ROAD WILLIAMSPORT, PA 17701	




*MATERIAL:	A36 UNLESS NOTED OTHERWISE
*HOLES:	13/16 Dia U.N.O.
*WELDING:	E70XX OR E7XT-X ALL WELDING MUST BE DONE IN ACCORDANCE WITH A.W.S. D.1.1
*BOLTS:	3/4" Dia A325N U.N.O.
*PAINT:	SEE DETAILS
*SURFACE PREPARATION:	SSPC-SP3

REYNOLDS IRON WORKS, INC.
157 PALMER INDUSTRIAL ROAD
WILLIAMSPORT, PA 17701

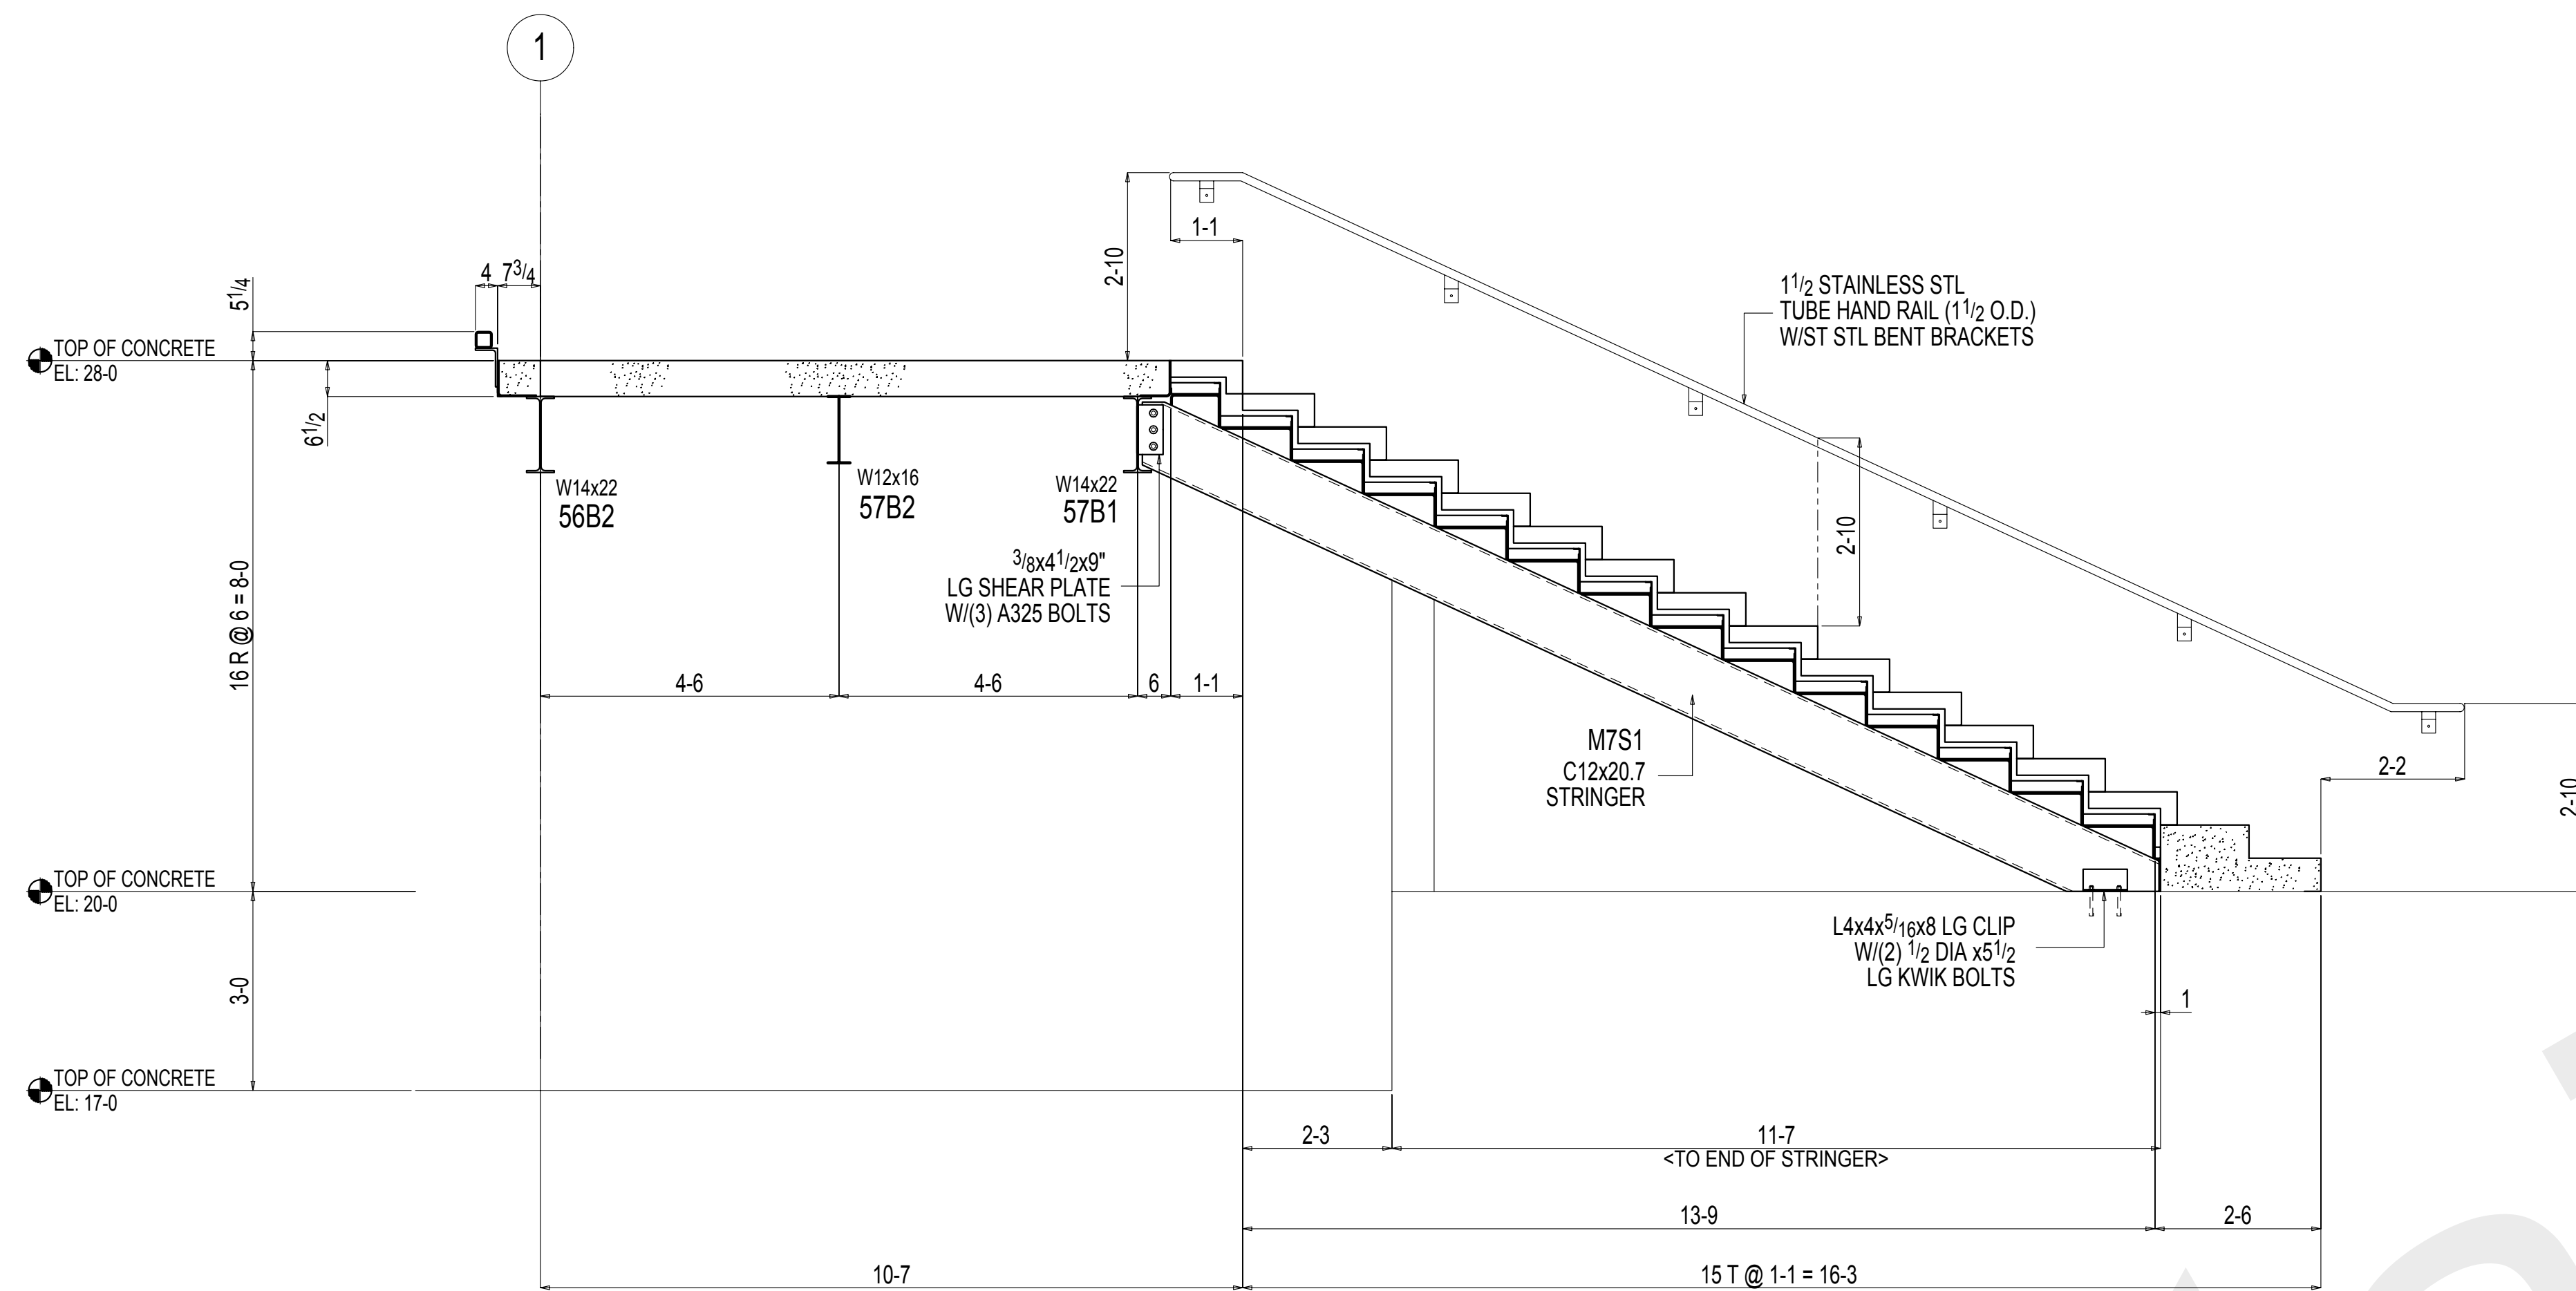

1 SECTION
ME3 REF: A7.02

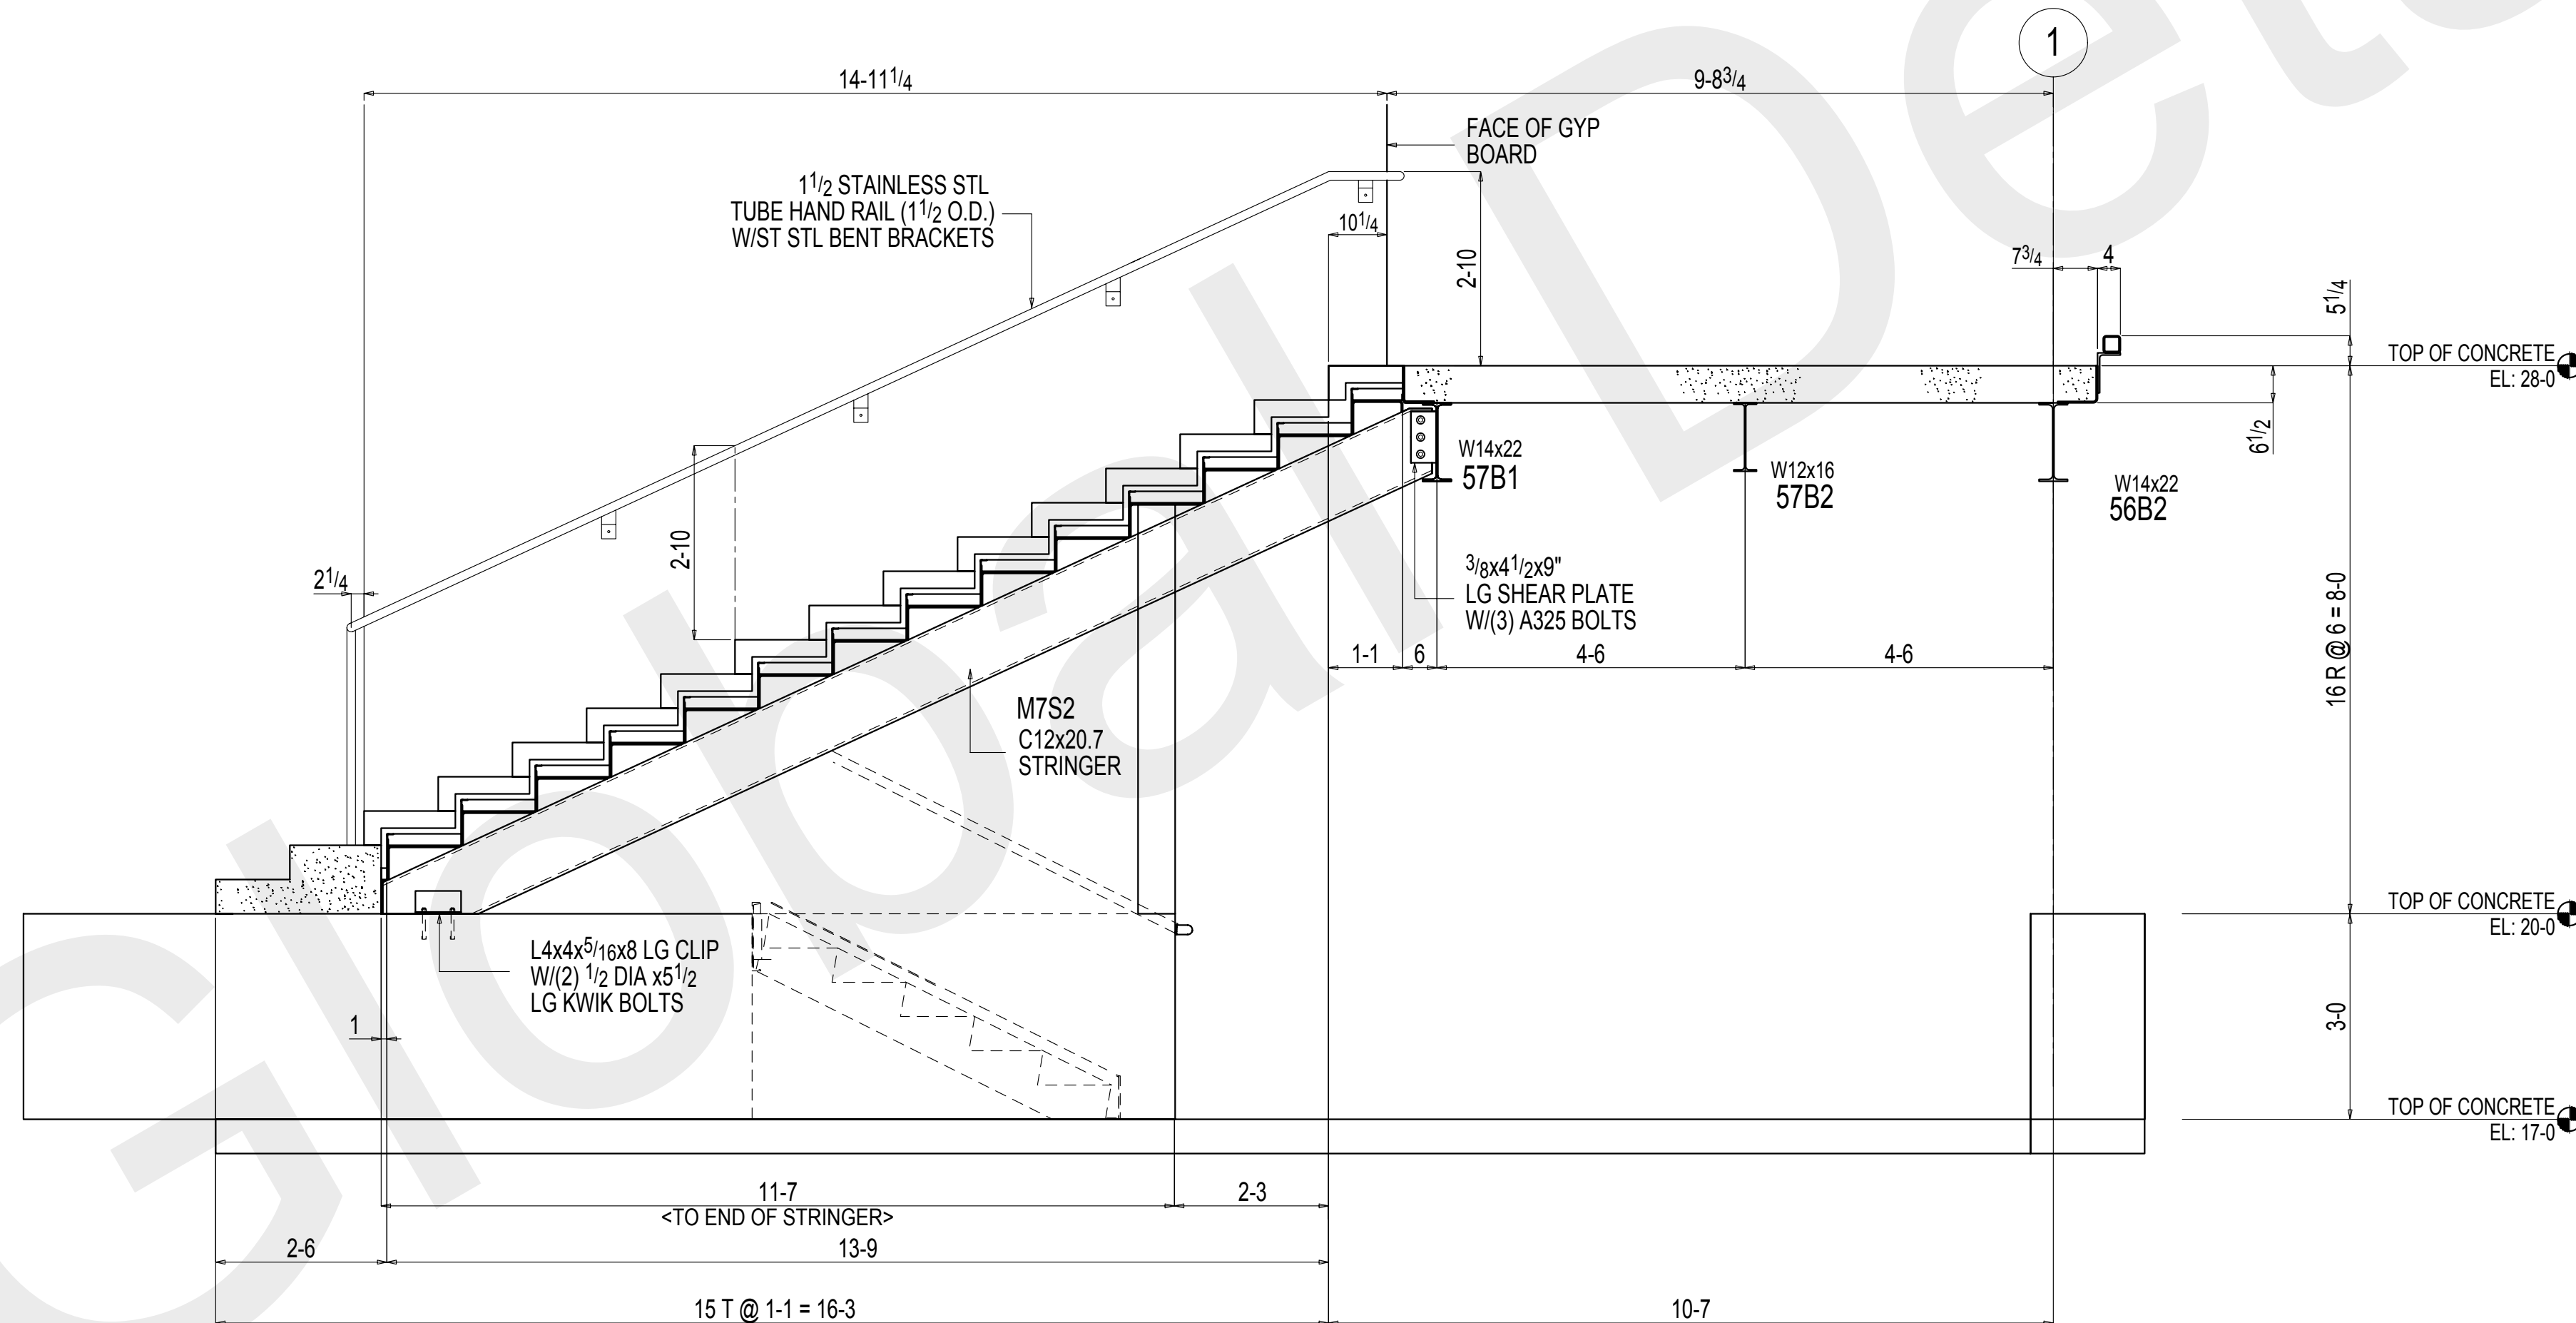

2 SECTION
ME3 REF: A7.02

SHOP/FLD NOTE:
RAIL NOT RELEASED
*REQUIRES FLD VERIFICATION




*MATERIAL: A36 UNLESS NOTED OTHERWISE
*HOLES: 13/16 Dia U.N.O.
*WELDING: E70XX OR E7XT-X ALL WELDING MUST BE DONE IN ACCORDANCE WITH A.W.S. D1.1
*BOLTS: 3/4" Dia A325N U.N.O.
*PAINT: SEE DETAILS
*SURFACE PREPARATION: SSPC-SP3


REV	DATE	DESCRIPTION	BY
1	Nov 7 2014	FLD USE - CHASIS ONLY	TDB
REVISIONS			
ALFRED UNIVERSITY MUSEUM OF CERAMIC ART ALFRED, NY			
DRAWN BY	TDB	JOB#	14-68
CHKD. BY	-	MAIN STAIR ELEVATIONS	SHEET# ME3
DATE	-	REYNOLDS IRON WORKS, INC.	
SCALE	-	157 PALMER INDUSTRIAL ROAD WILLIAMSPORT, PA 17701	




1	Nov 7 2014	FLD USE - CHASIS ONLY	TDB
REV	DATE	DESCRIPTION	BY
REVISIONS			
SE ALFRED UNIVERSITY MUSEUM OF CERAMIC ART ALFRED, NY			
DRAWN BY TDB		JOB# 14-68	
CHK'D. BY -		SHEET# ME4	
DATE -		REYNOLDS IRON WORKS, INC. 157 PALMER INDUSTRIAL ROAD WILLIAMSPORT, PA 17701	
SCALE			

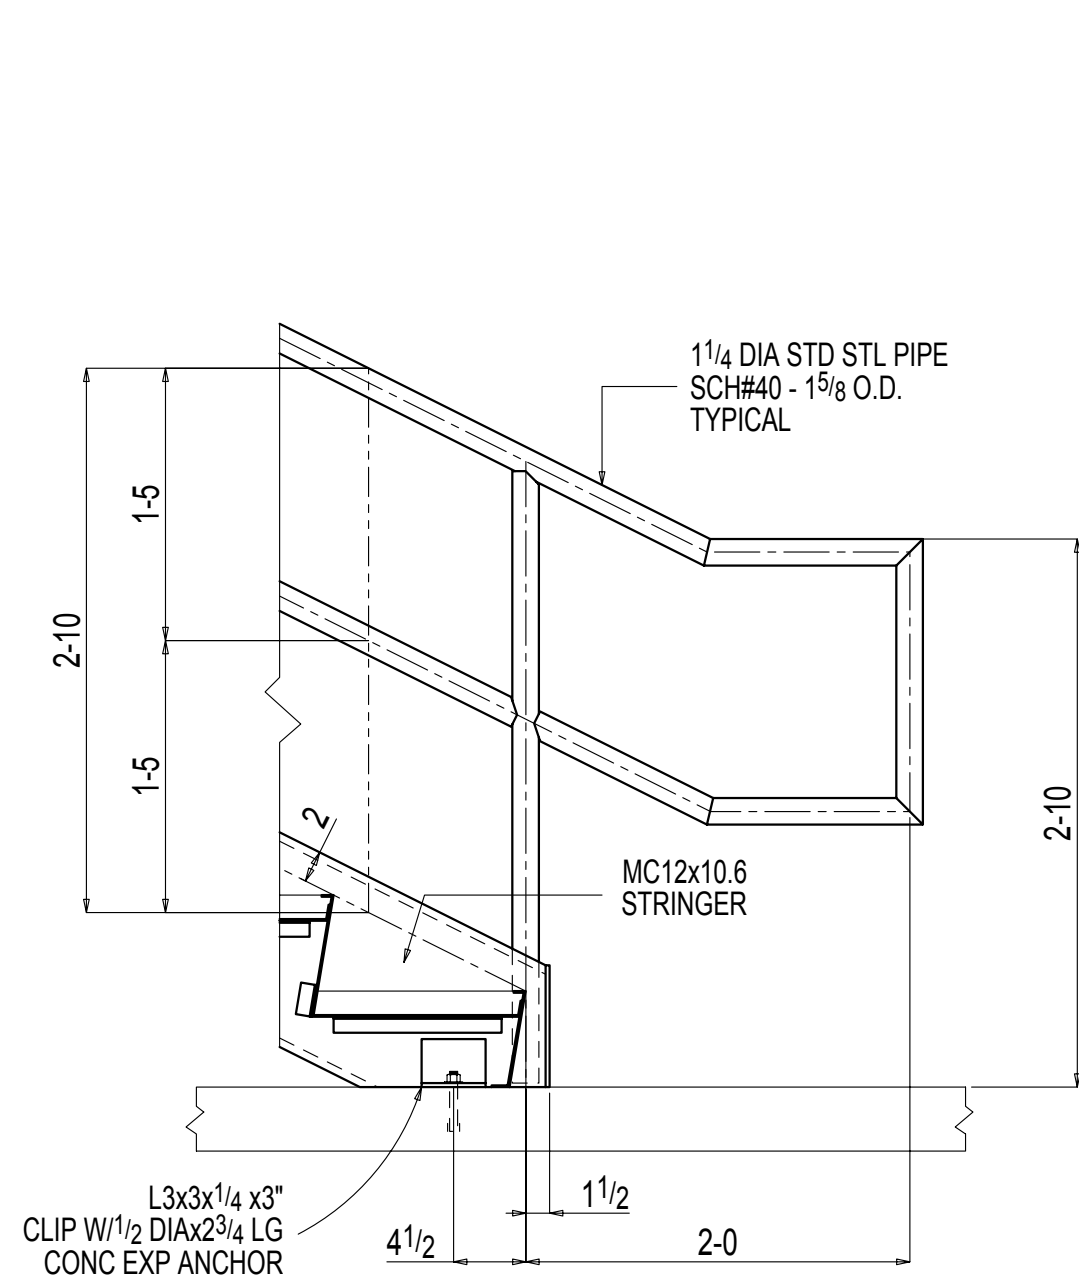


1 SECTION
ME5 REF: -

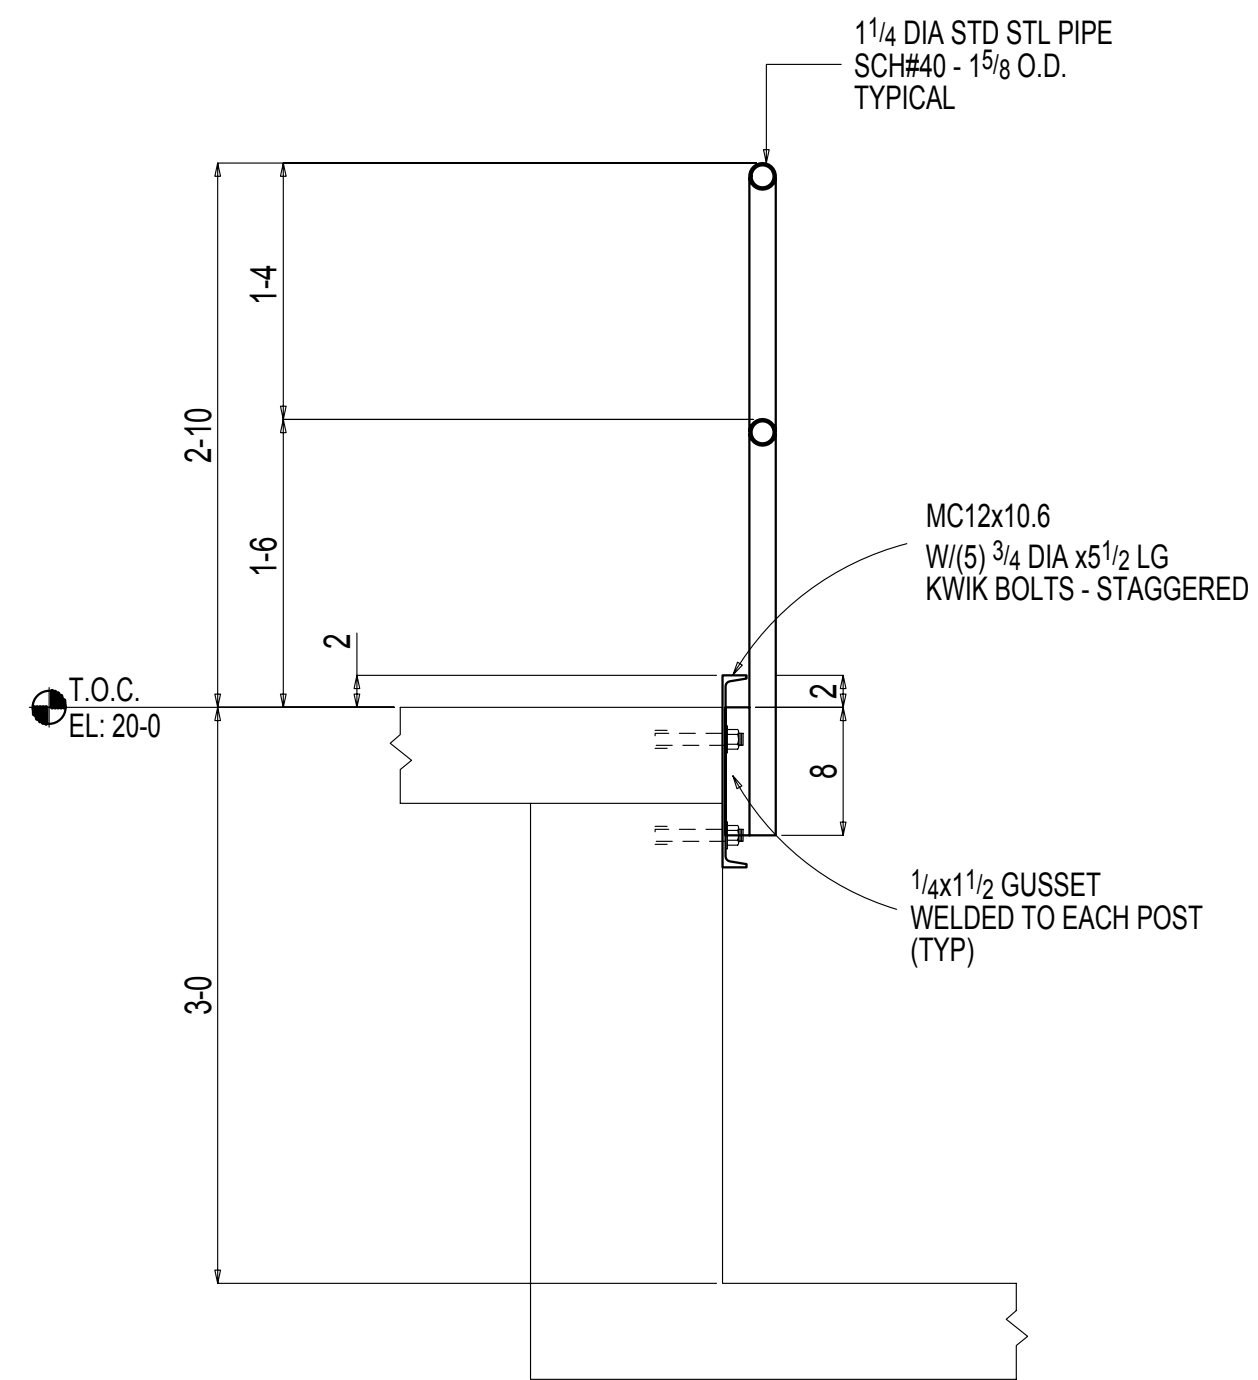

2 SECTION
ME5 REF: -

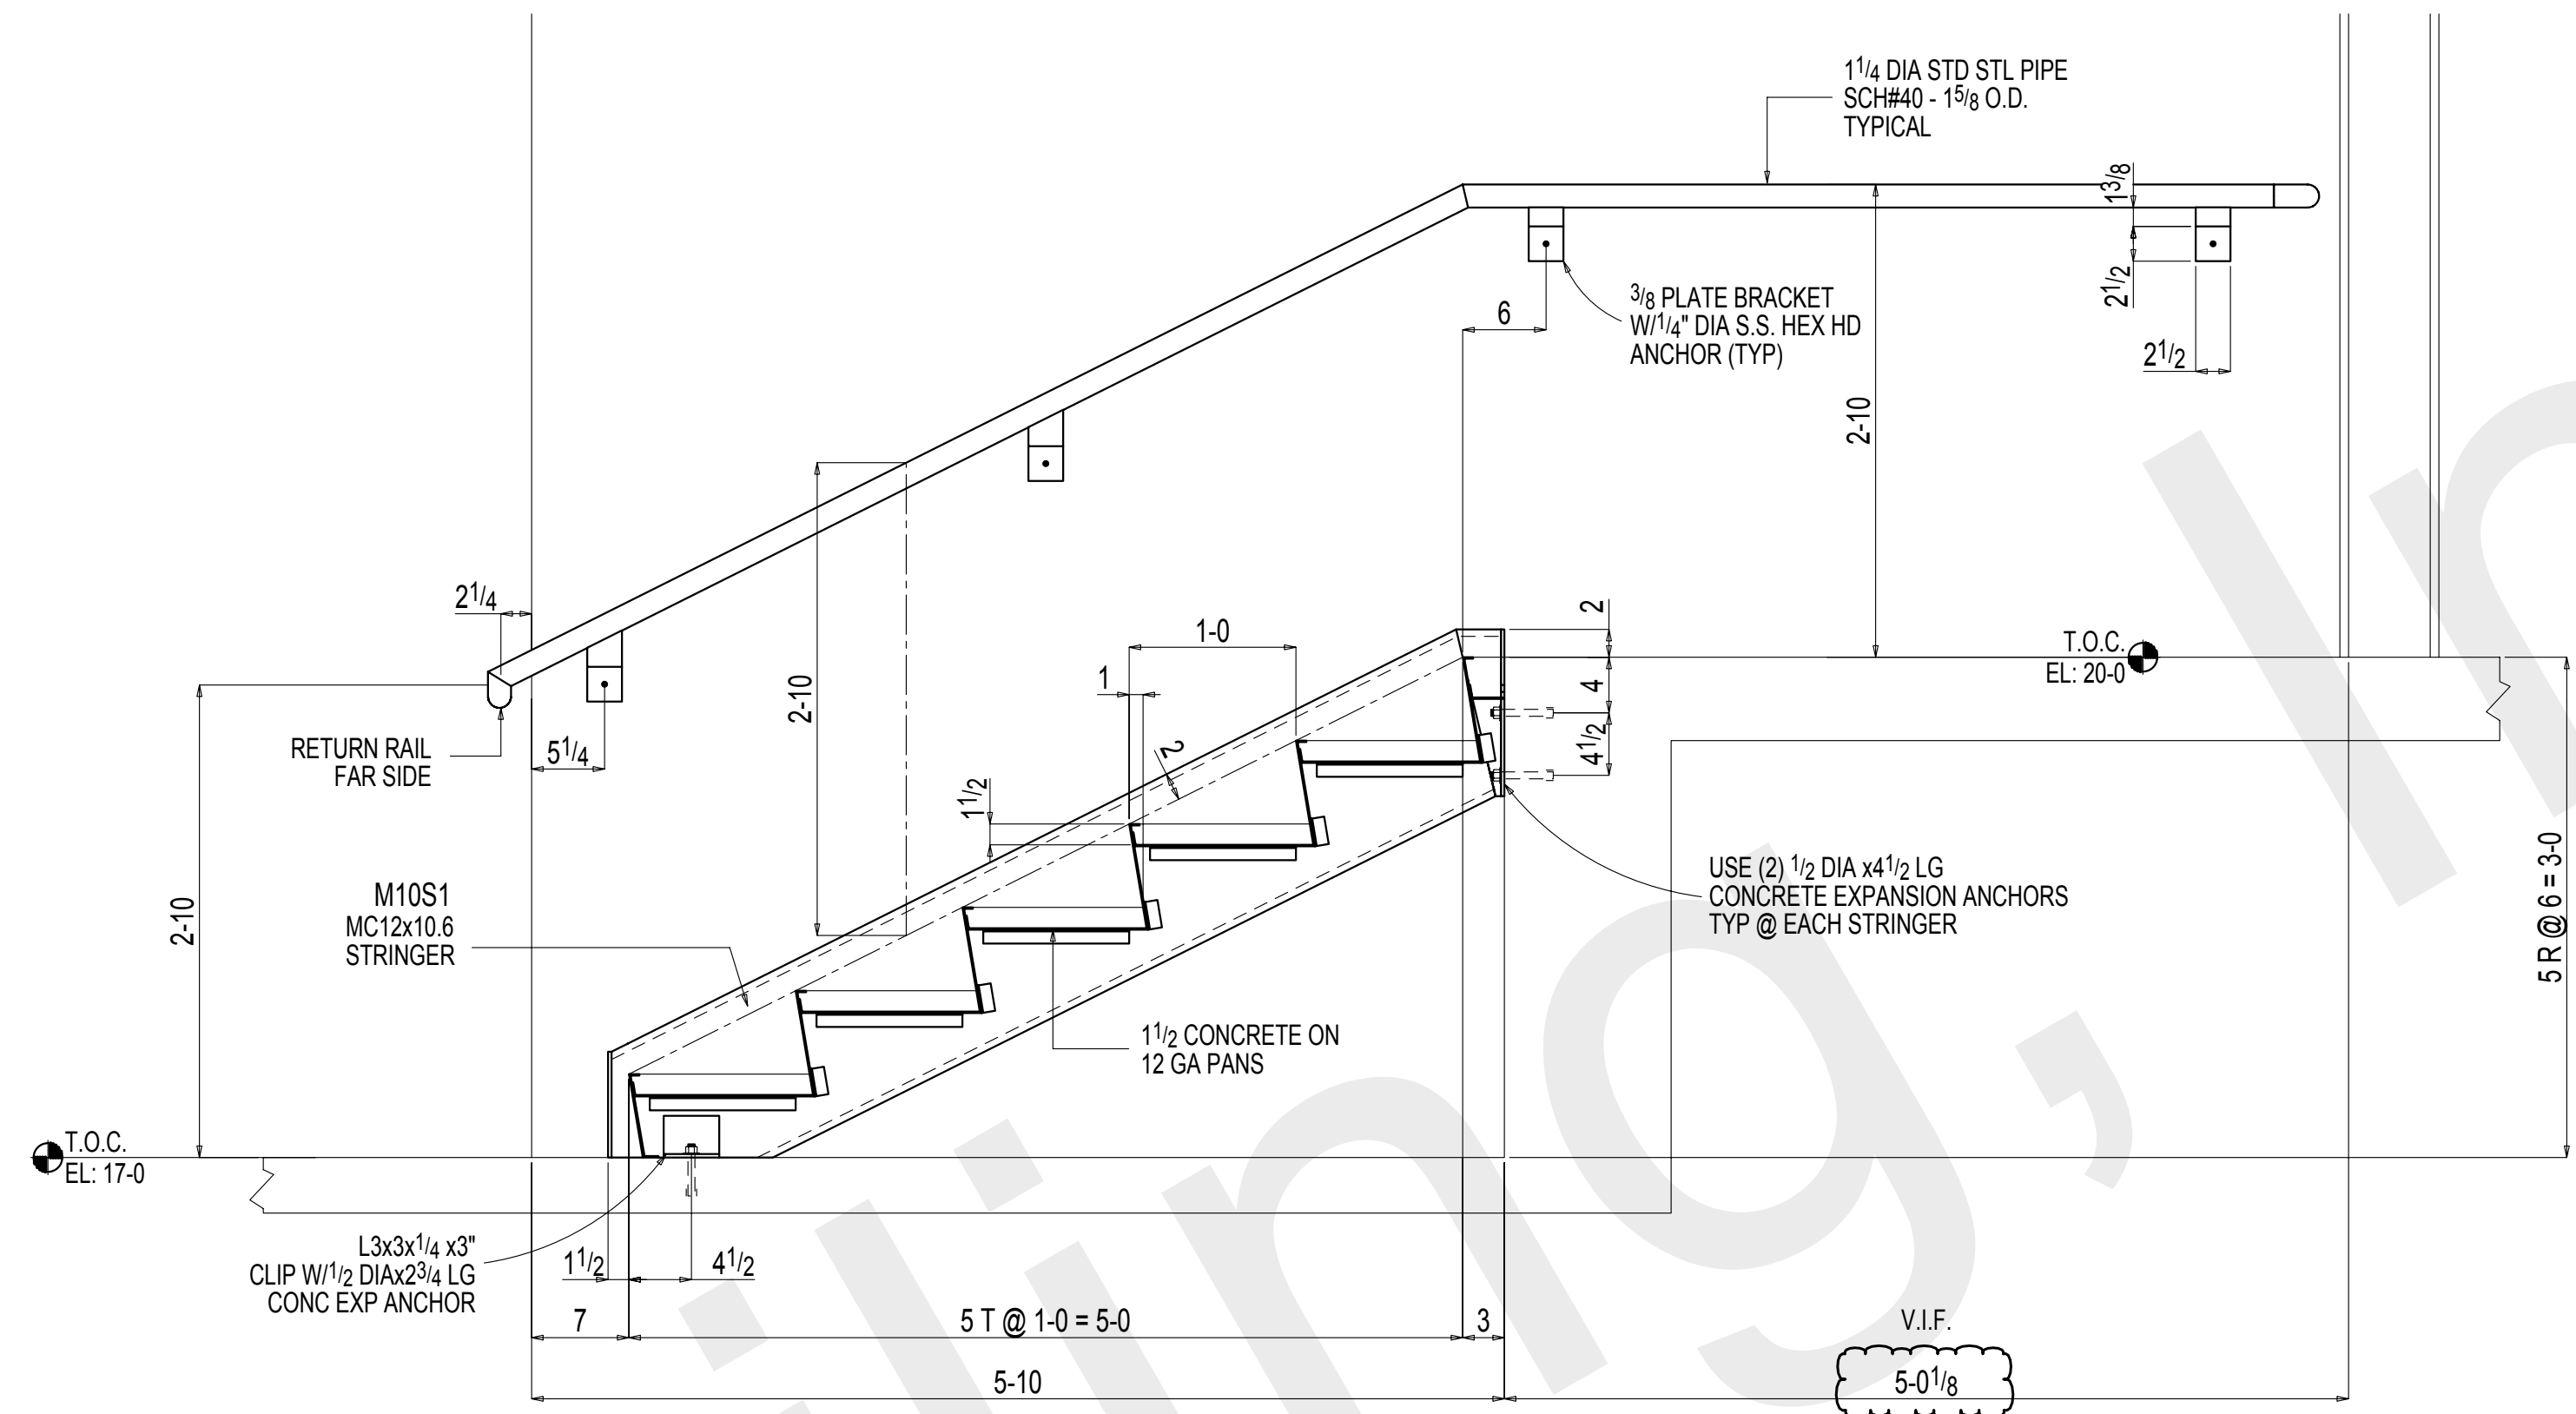

3 SECTION
ME5 REF: -

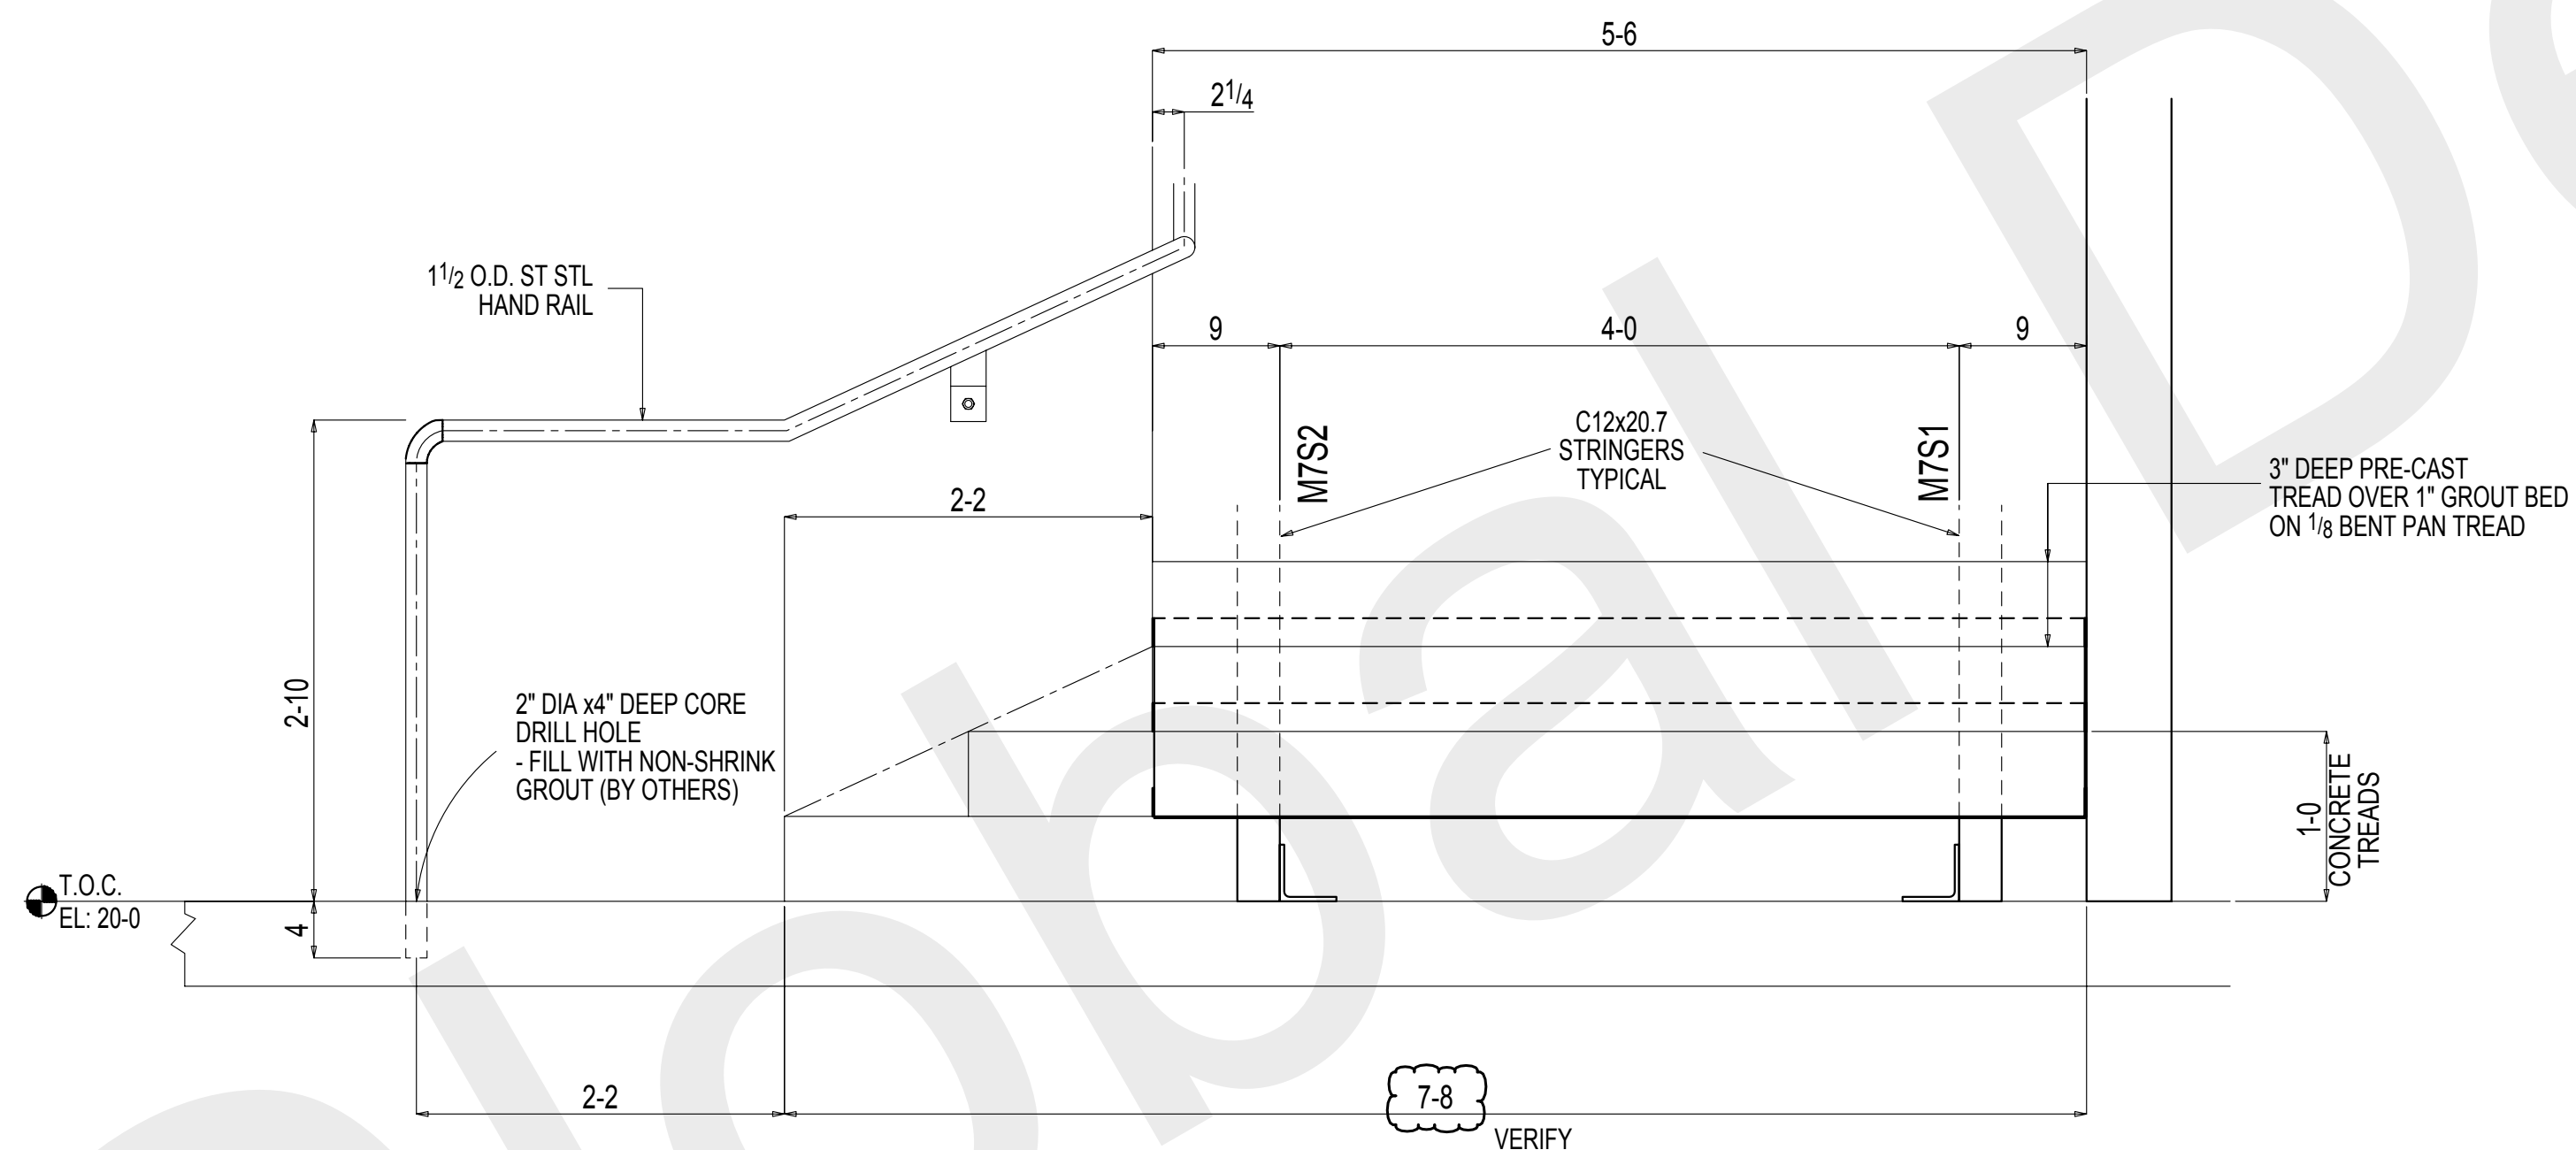


4 SECTION
ME5 REF: -

SHOP/FLD NOTE:
RAIL NOT RELEASED
*REQUIRES FLD VERIFICATION

*MATERIAL: A36 UNLESS NOTED OTHERWISE
*HOLES: 13/16 Dia U.N.O.
*WELDING: E70XX OR E7XT-X ALL WELDING MUST BE DONE IN ACCORDANCE WITH A.W.S. D1.1
*BOLTS: 3/4" Dia A325N U.N.O.
*PAINT: SEE DETAILS
*SURFACE PREPARATION: SSPC-SP3




REV	DATE	DESCRIPTION	BY
1	Nov 7 2014	FLD USE - CHASIS ONLY	TDB
REVISIONS			
ALFRED UNIVERSITY MUSEUM OF CERAMIC ART ALFRED, NY			
DRAWN BY	TDB	JOB#	14-68
CHKD. BY	-	MAIN STAIR SECTIONS	SHEET# ME5
DATE	-	REYNOLDS IRON WORKS, INC.	
SCALE	-	157 PALMER INDUSTRIAL ROAD WILLIAMSPORT, PA 17701	

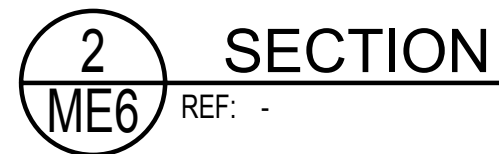


1	Nov 7 2014	FLD USE - CHASIS ONLY		TD
REV	DATE	DESCRIPTION		BY
REVISIONS				
E				
ALFRED UNIVERSITY MUSEUM OF CERAMIC ART ALFRED, NY				
DRAWN BY TDB	MAIN STAIR SECTIONS		JOB# 14-68	
CHK'D. BY -			SHEET# MEE	
DATE -				
SCALE	REYNOLDS IRON WORKS, INC. 157 PALMER INDUSTRIAL ROAD WILLIAMSPORT, PA 17701			




1	Nov 7 2014	FLD USE - CHASIS ONLY		TDB	
REV	DATE	DESCRIPTION		BY	
REVISIONS					
ALFRED UNIVERSITY MUSEUM OF CERAMIC ART ALFRED, NY					
DRAWN BY TDB		MAIN STAIR SECTIONS		JOB# 14-68	
CHK'D. BY -				SHEET# ME7	
DATE -					
SCALE		REYNOLDS IRON WORKS, INC. 157 PALMER INDUSTRIAL ROAD WILLIAMSPORT, PA 17701			

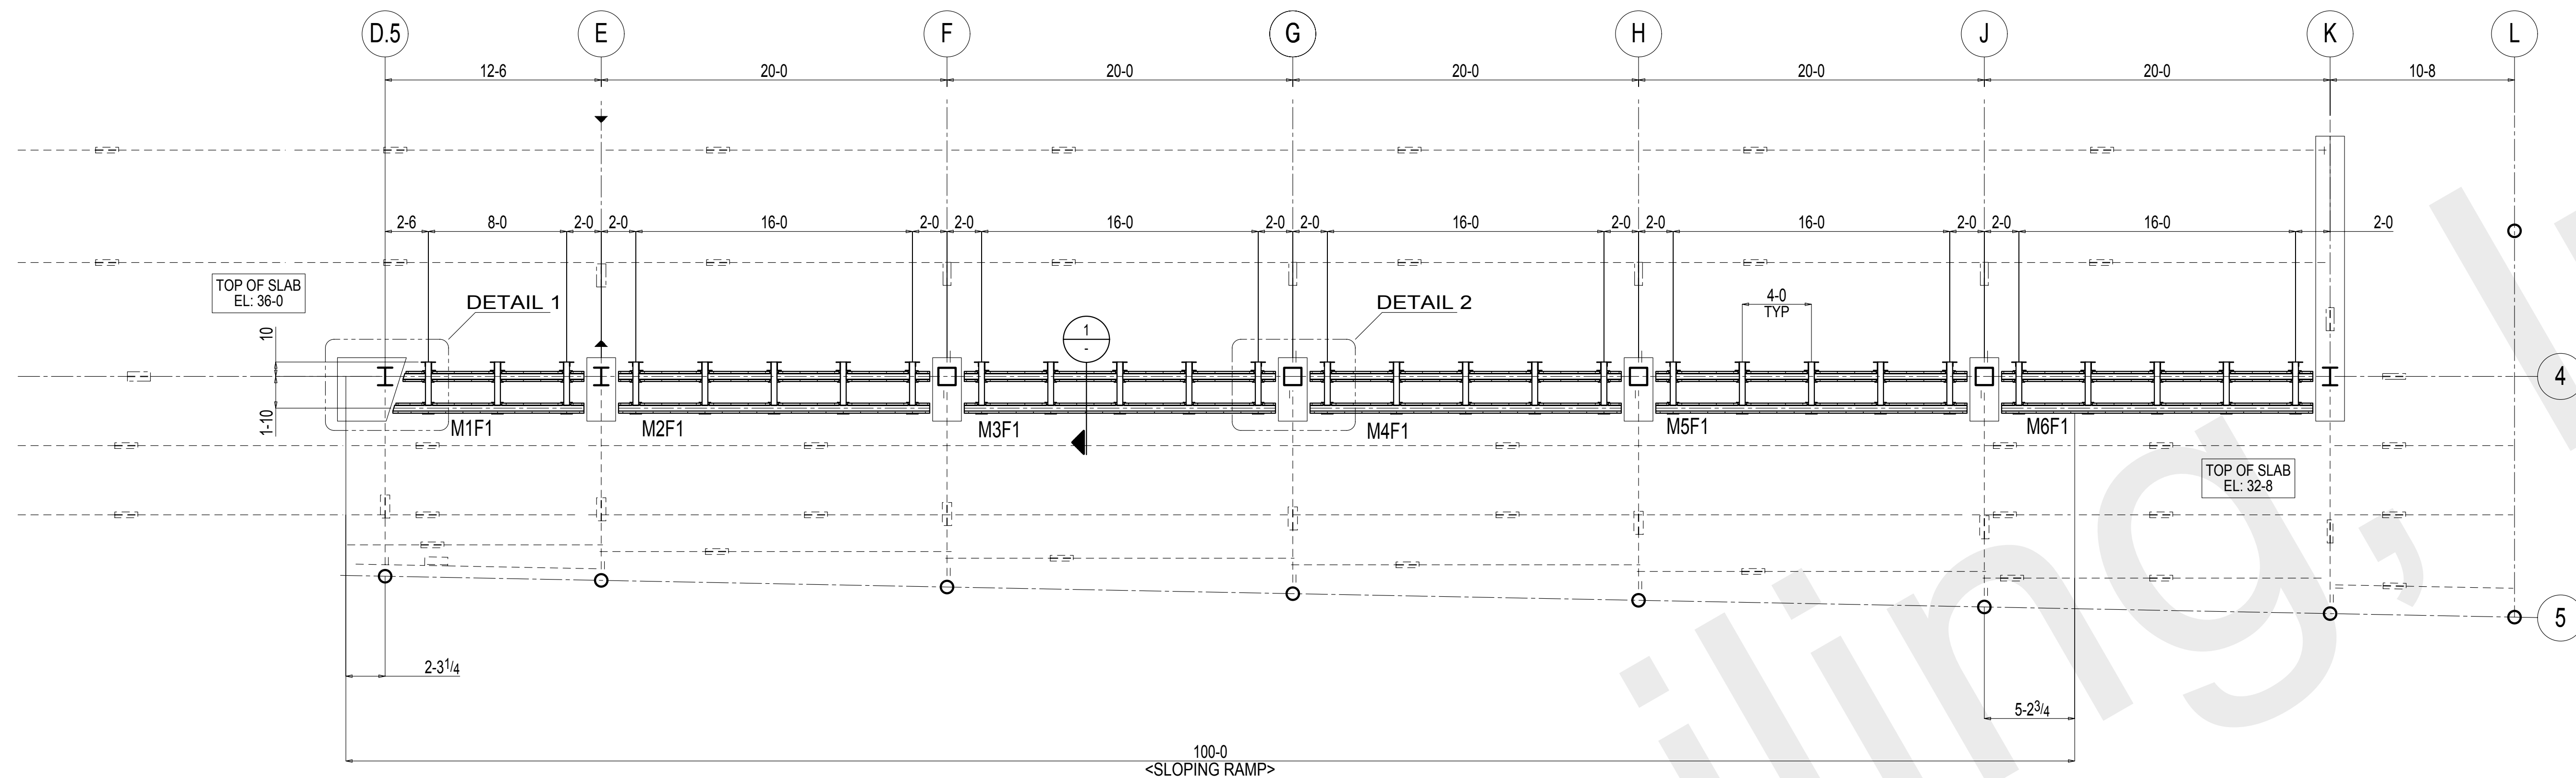


GALLERY DISPLAY SHELF FRAMING PLAN

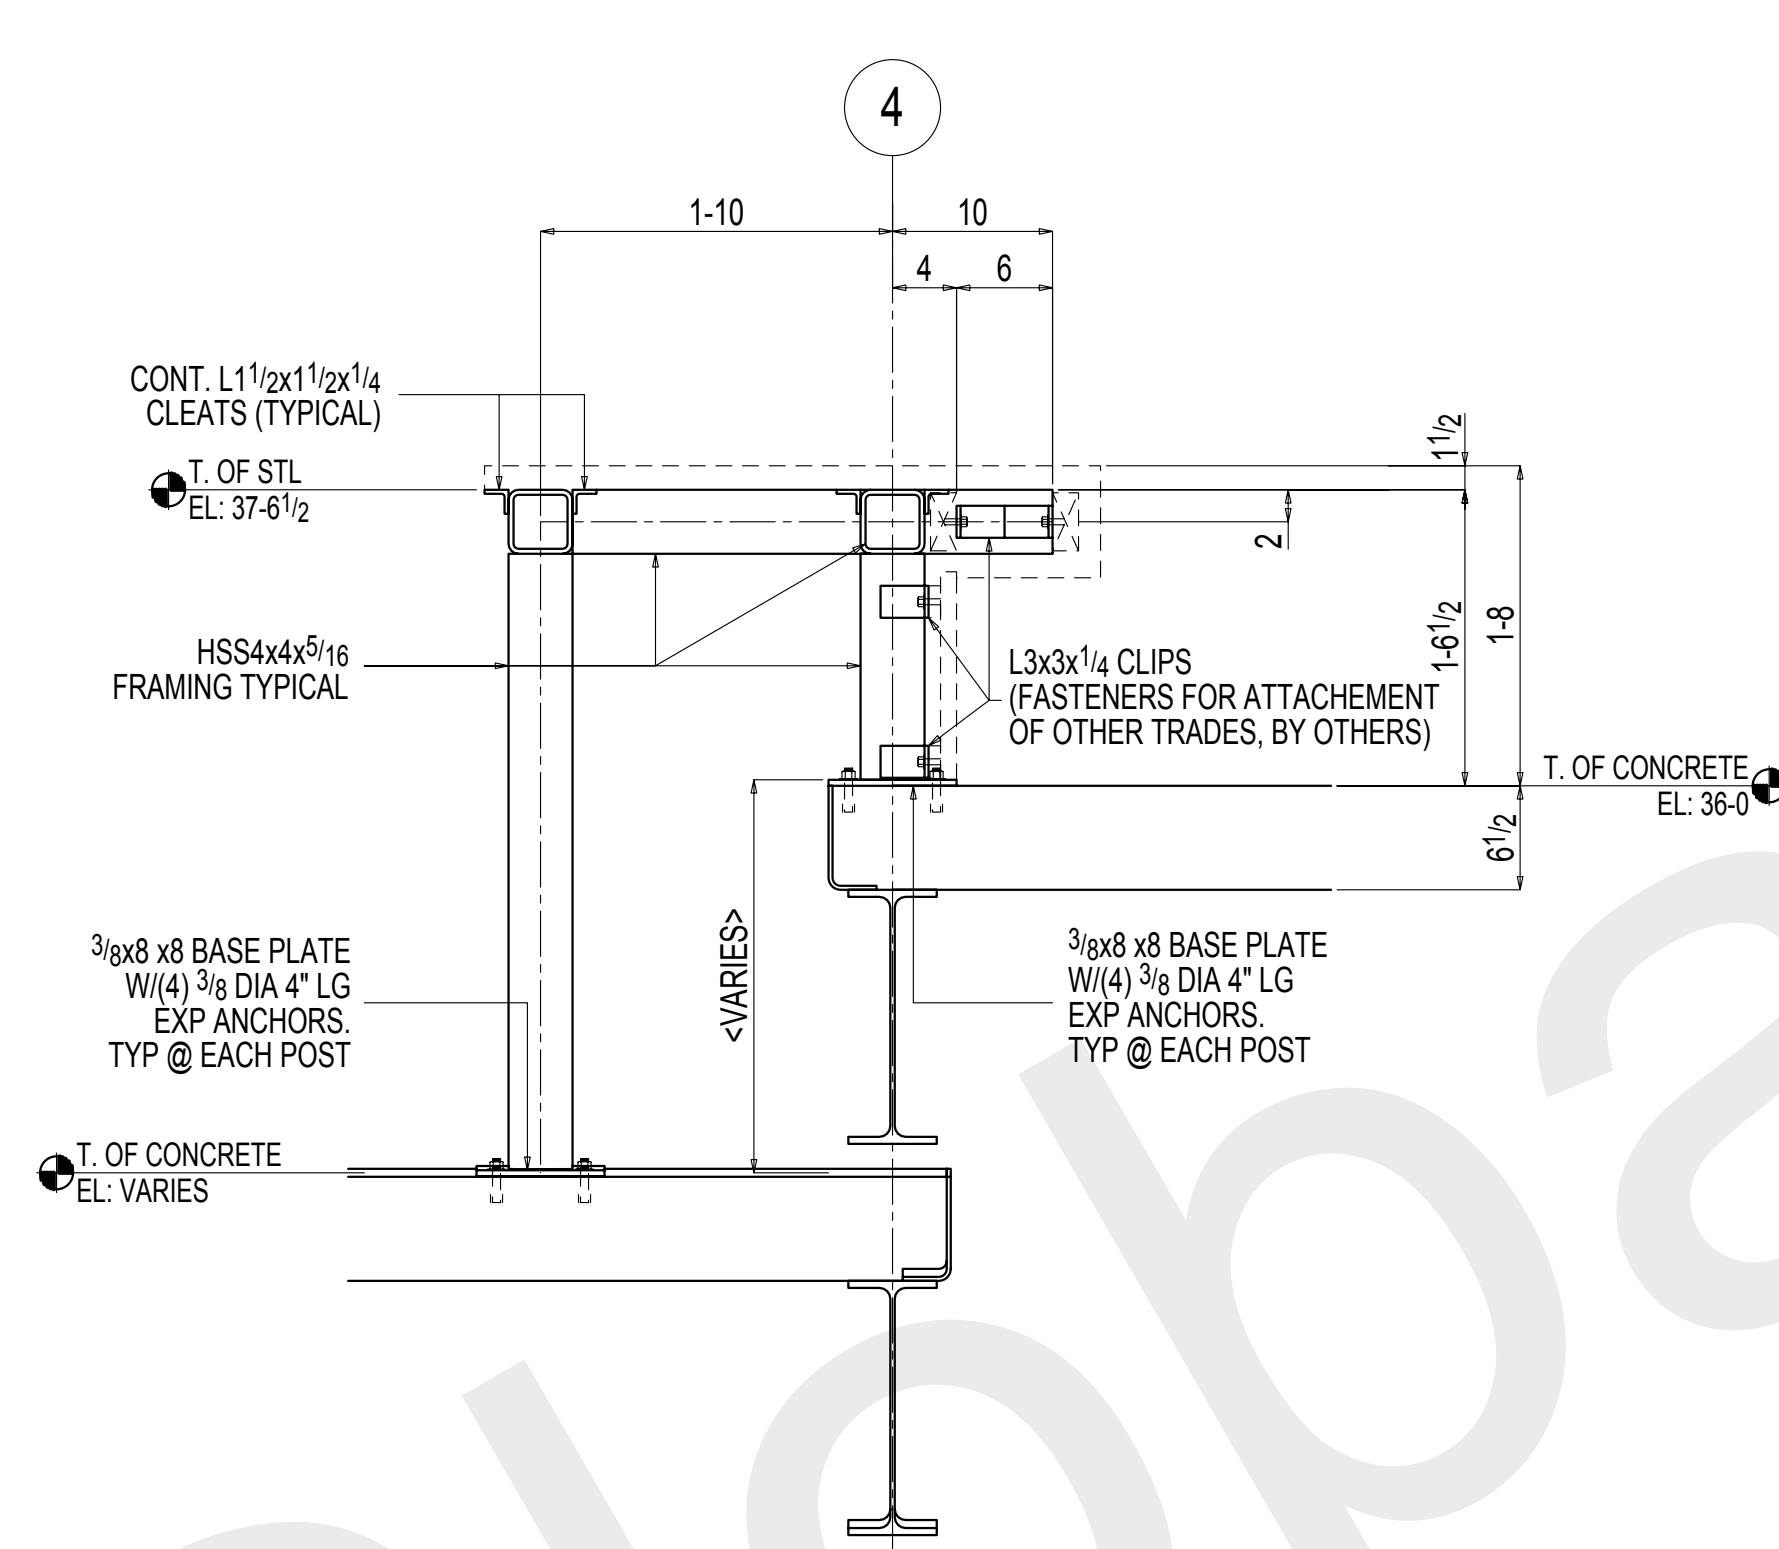

1 SECTION
REF.

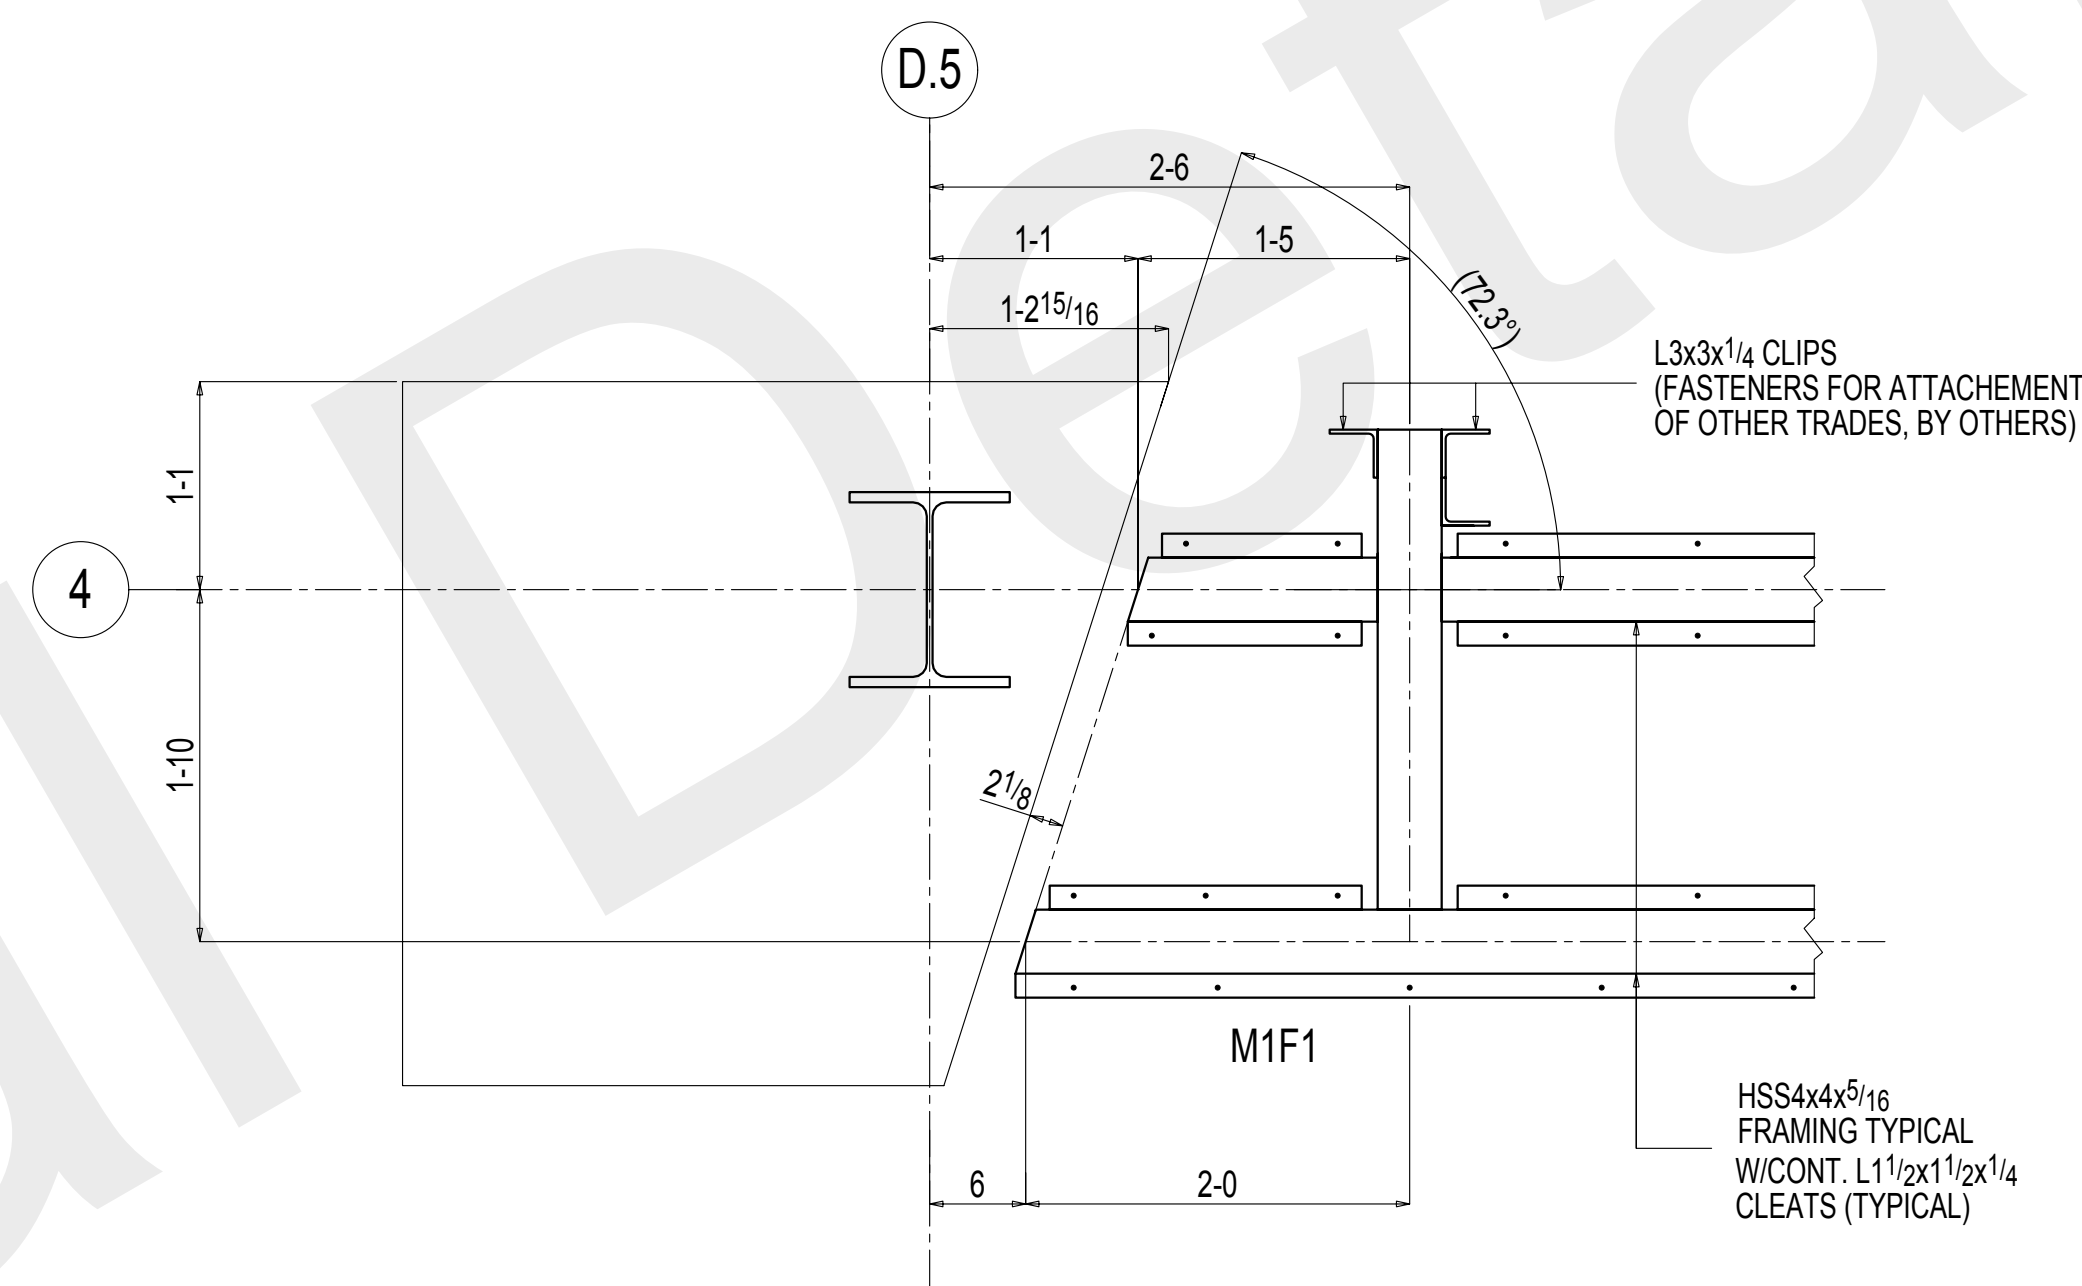

PLAN - DETAIL 1

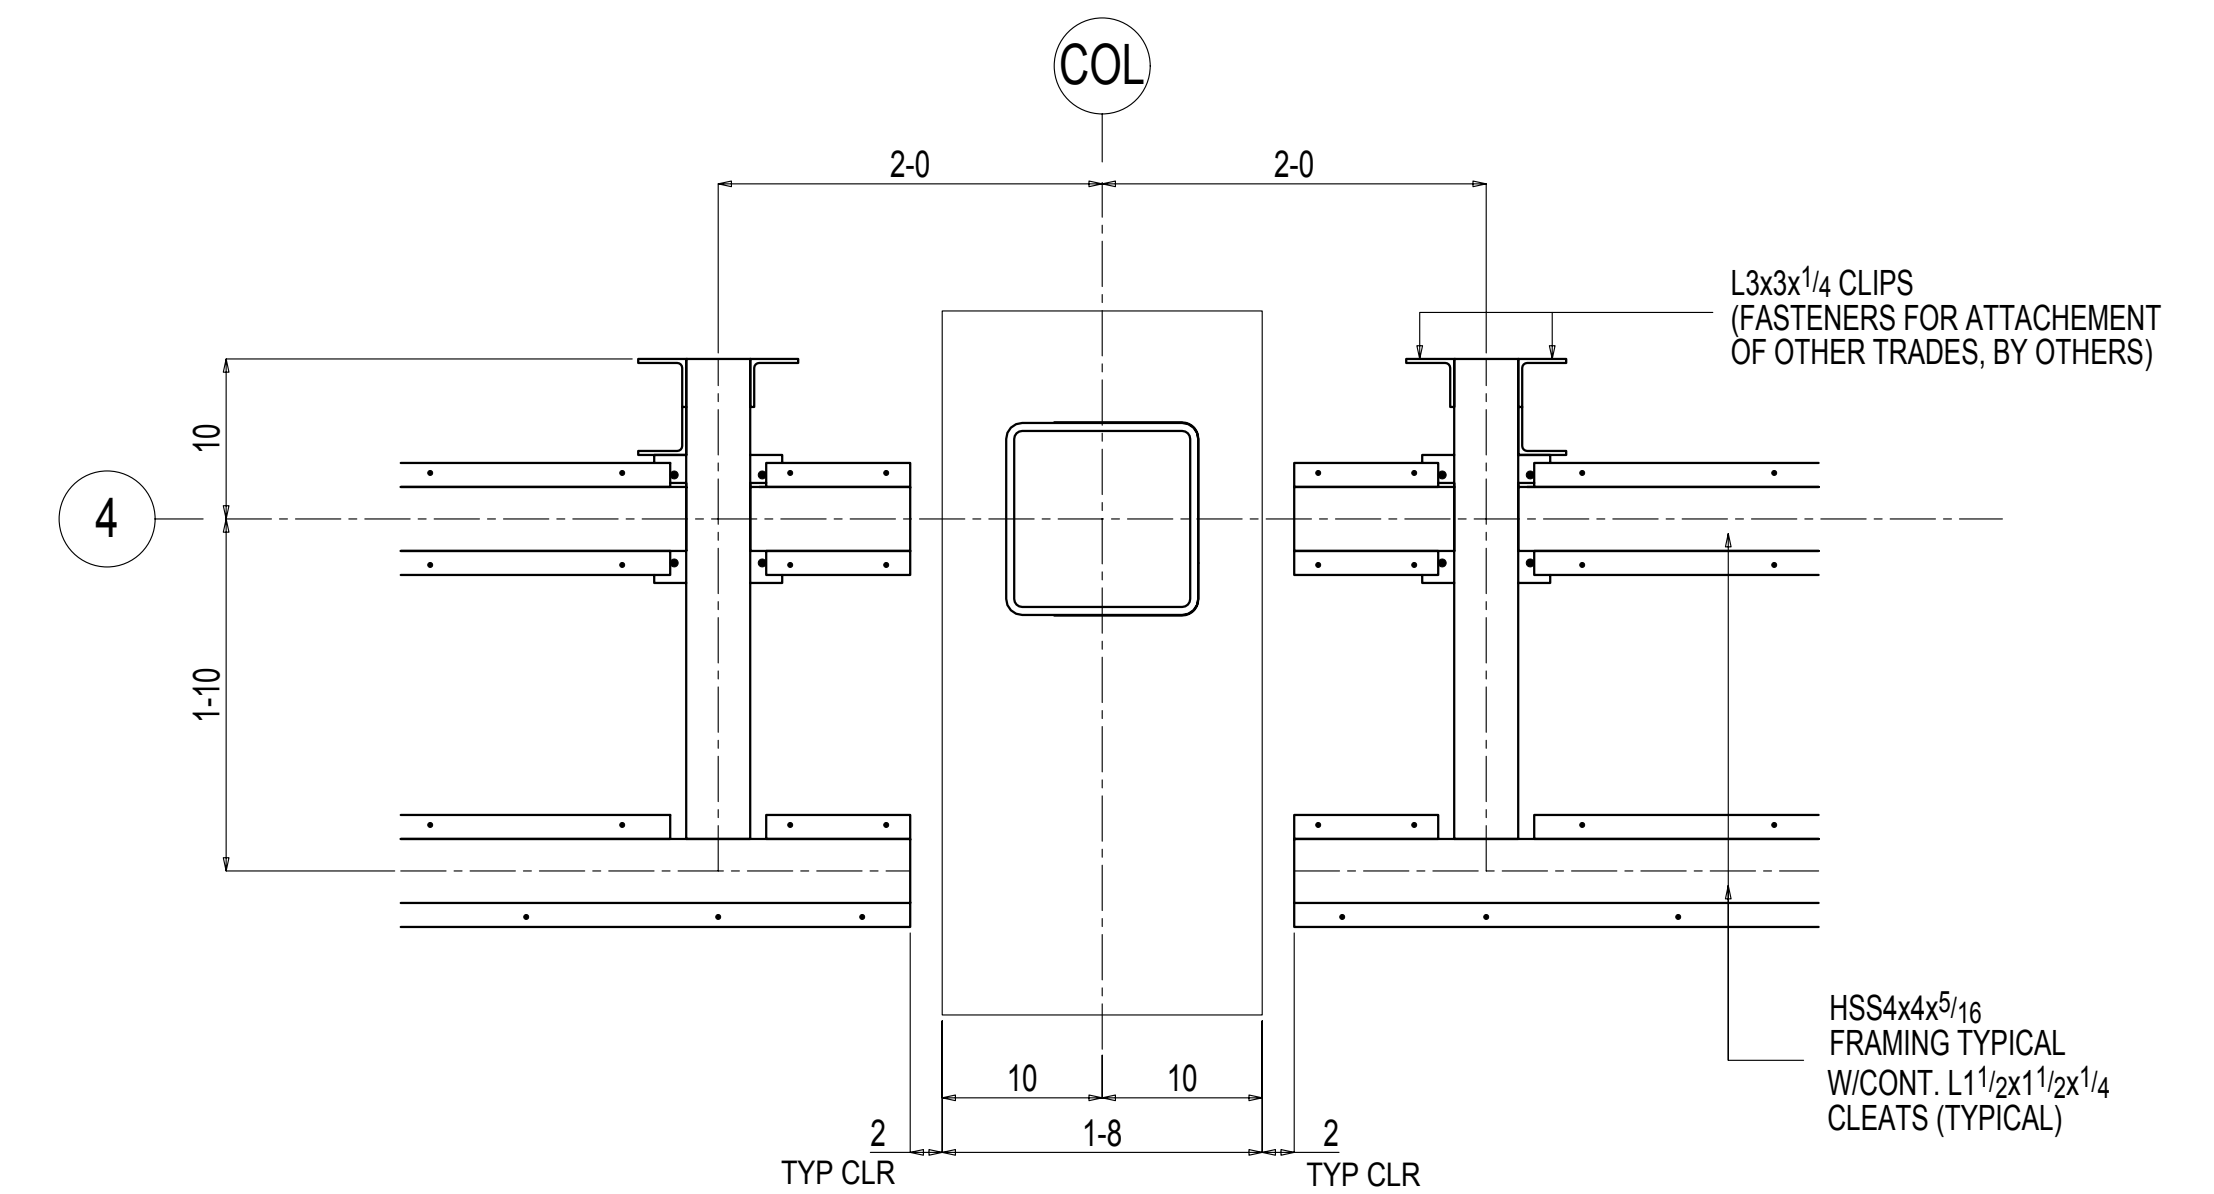


PLAN - DETAIL 2

FLD VERIFY BEFORE FABRICATION




*MATERIAL: A36 UNLESS NOTED OTHERWISE
 *HOLES: 13/16 Dia U.N.O.
 *WELDING: E70XX OR E7XT-X ALL WELDING MUST BE DONE IN ACCORDANCE WITH A.W.S. D1.1
 *BOLTS: 3/4" Dia A325N U.N.O.
 *PAINT: SEE DETAILS
 *SURFACE PREPARATION: SSPC-SP3


REV	DATE	DESCRIPTION	BY
1	Dec 10 2014	FLD USE	TDB
A	Nov 5 2014	APPROVAL	TDB
REVISIONS			
ALFRED UNIVERSITY MUSEUM OF CERAMIC ART ALFRED, NY			
DRAWN BY TDB	GALLERY DISPLAY SHELF		JOB# 14-68
CHKD. BY -			SHEET# ME8
DATE 11.5.14	REYNOLDS IRON WORKS, INC. 157 PALMER INDUSTRIAL ROAD WILLIAMSPORT, PA 17701		
SCALE			

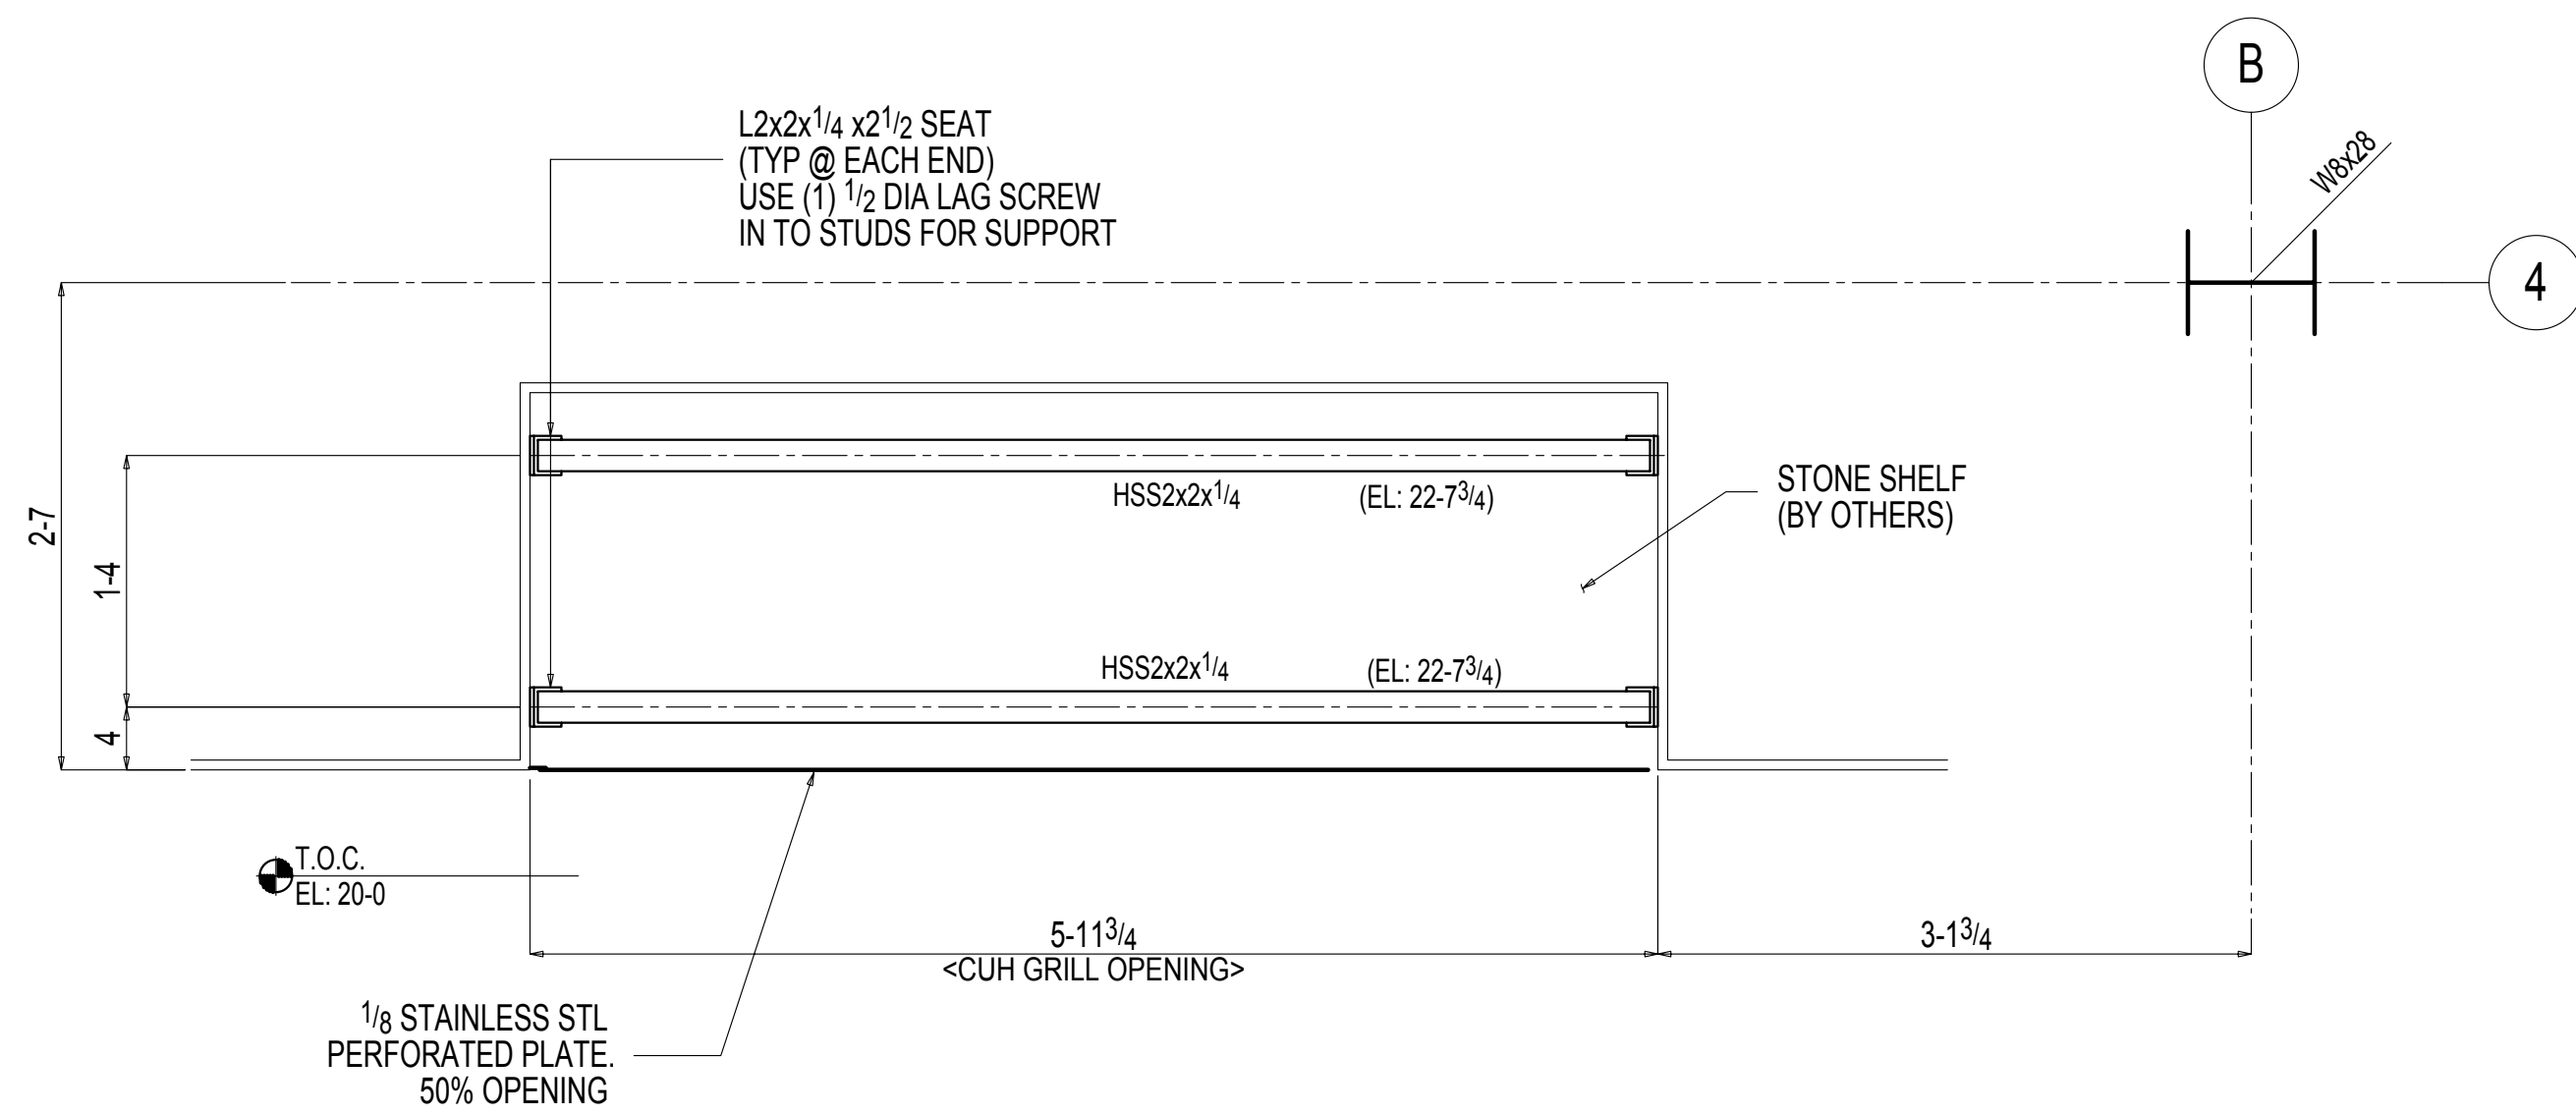

CUH GRILL - PLAN

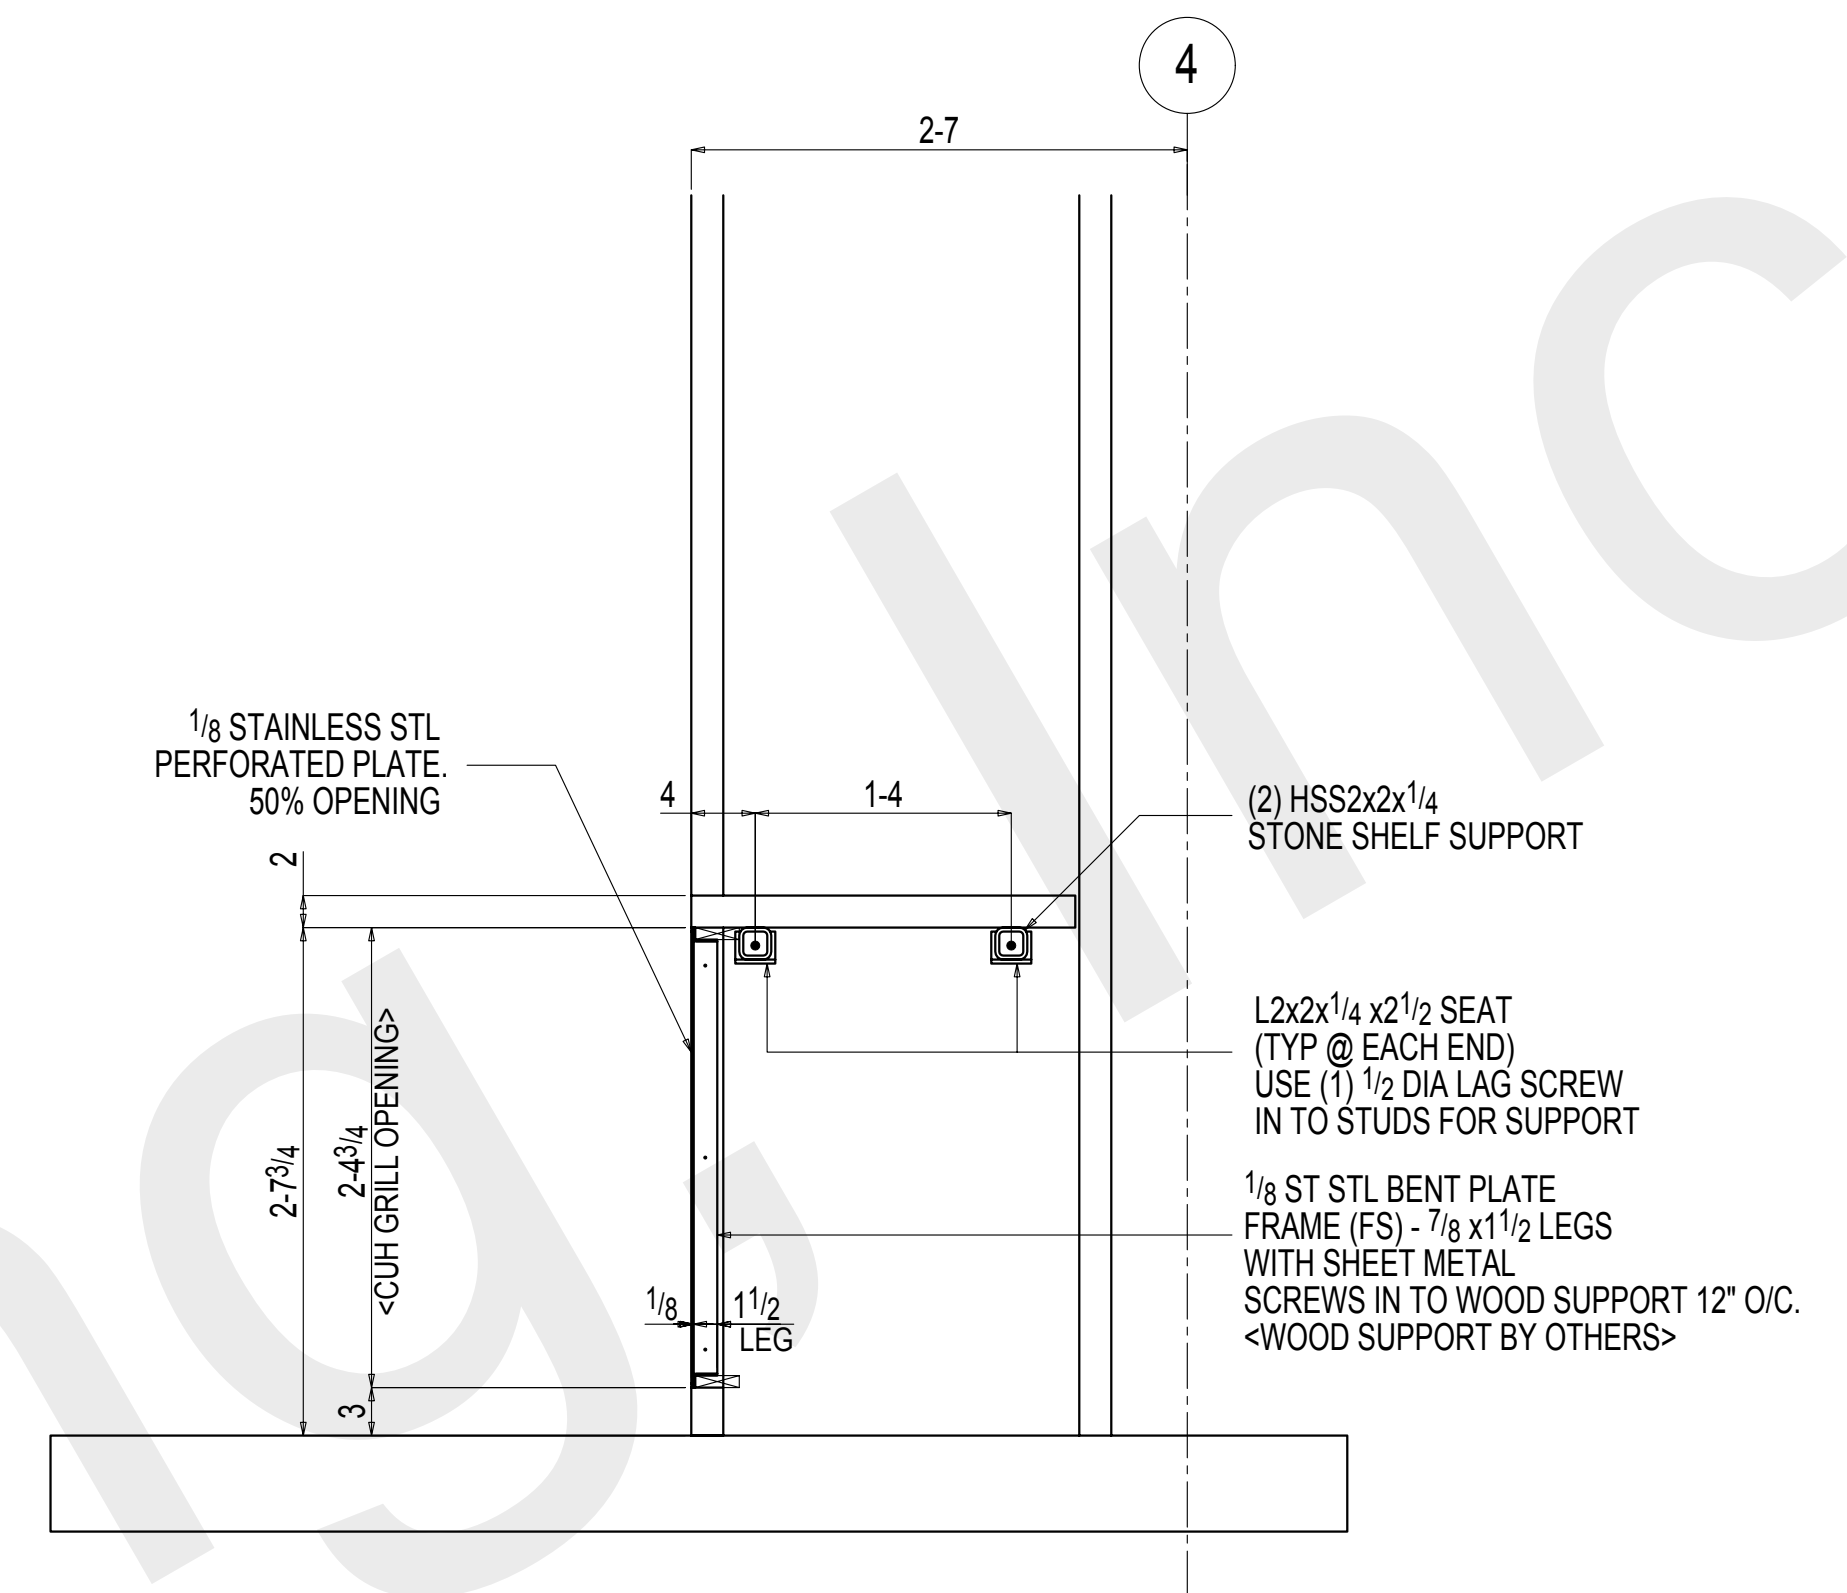

1 SECTION
- REF: -

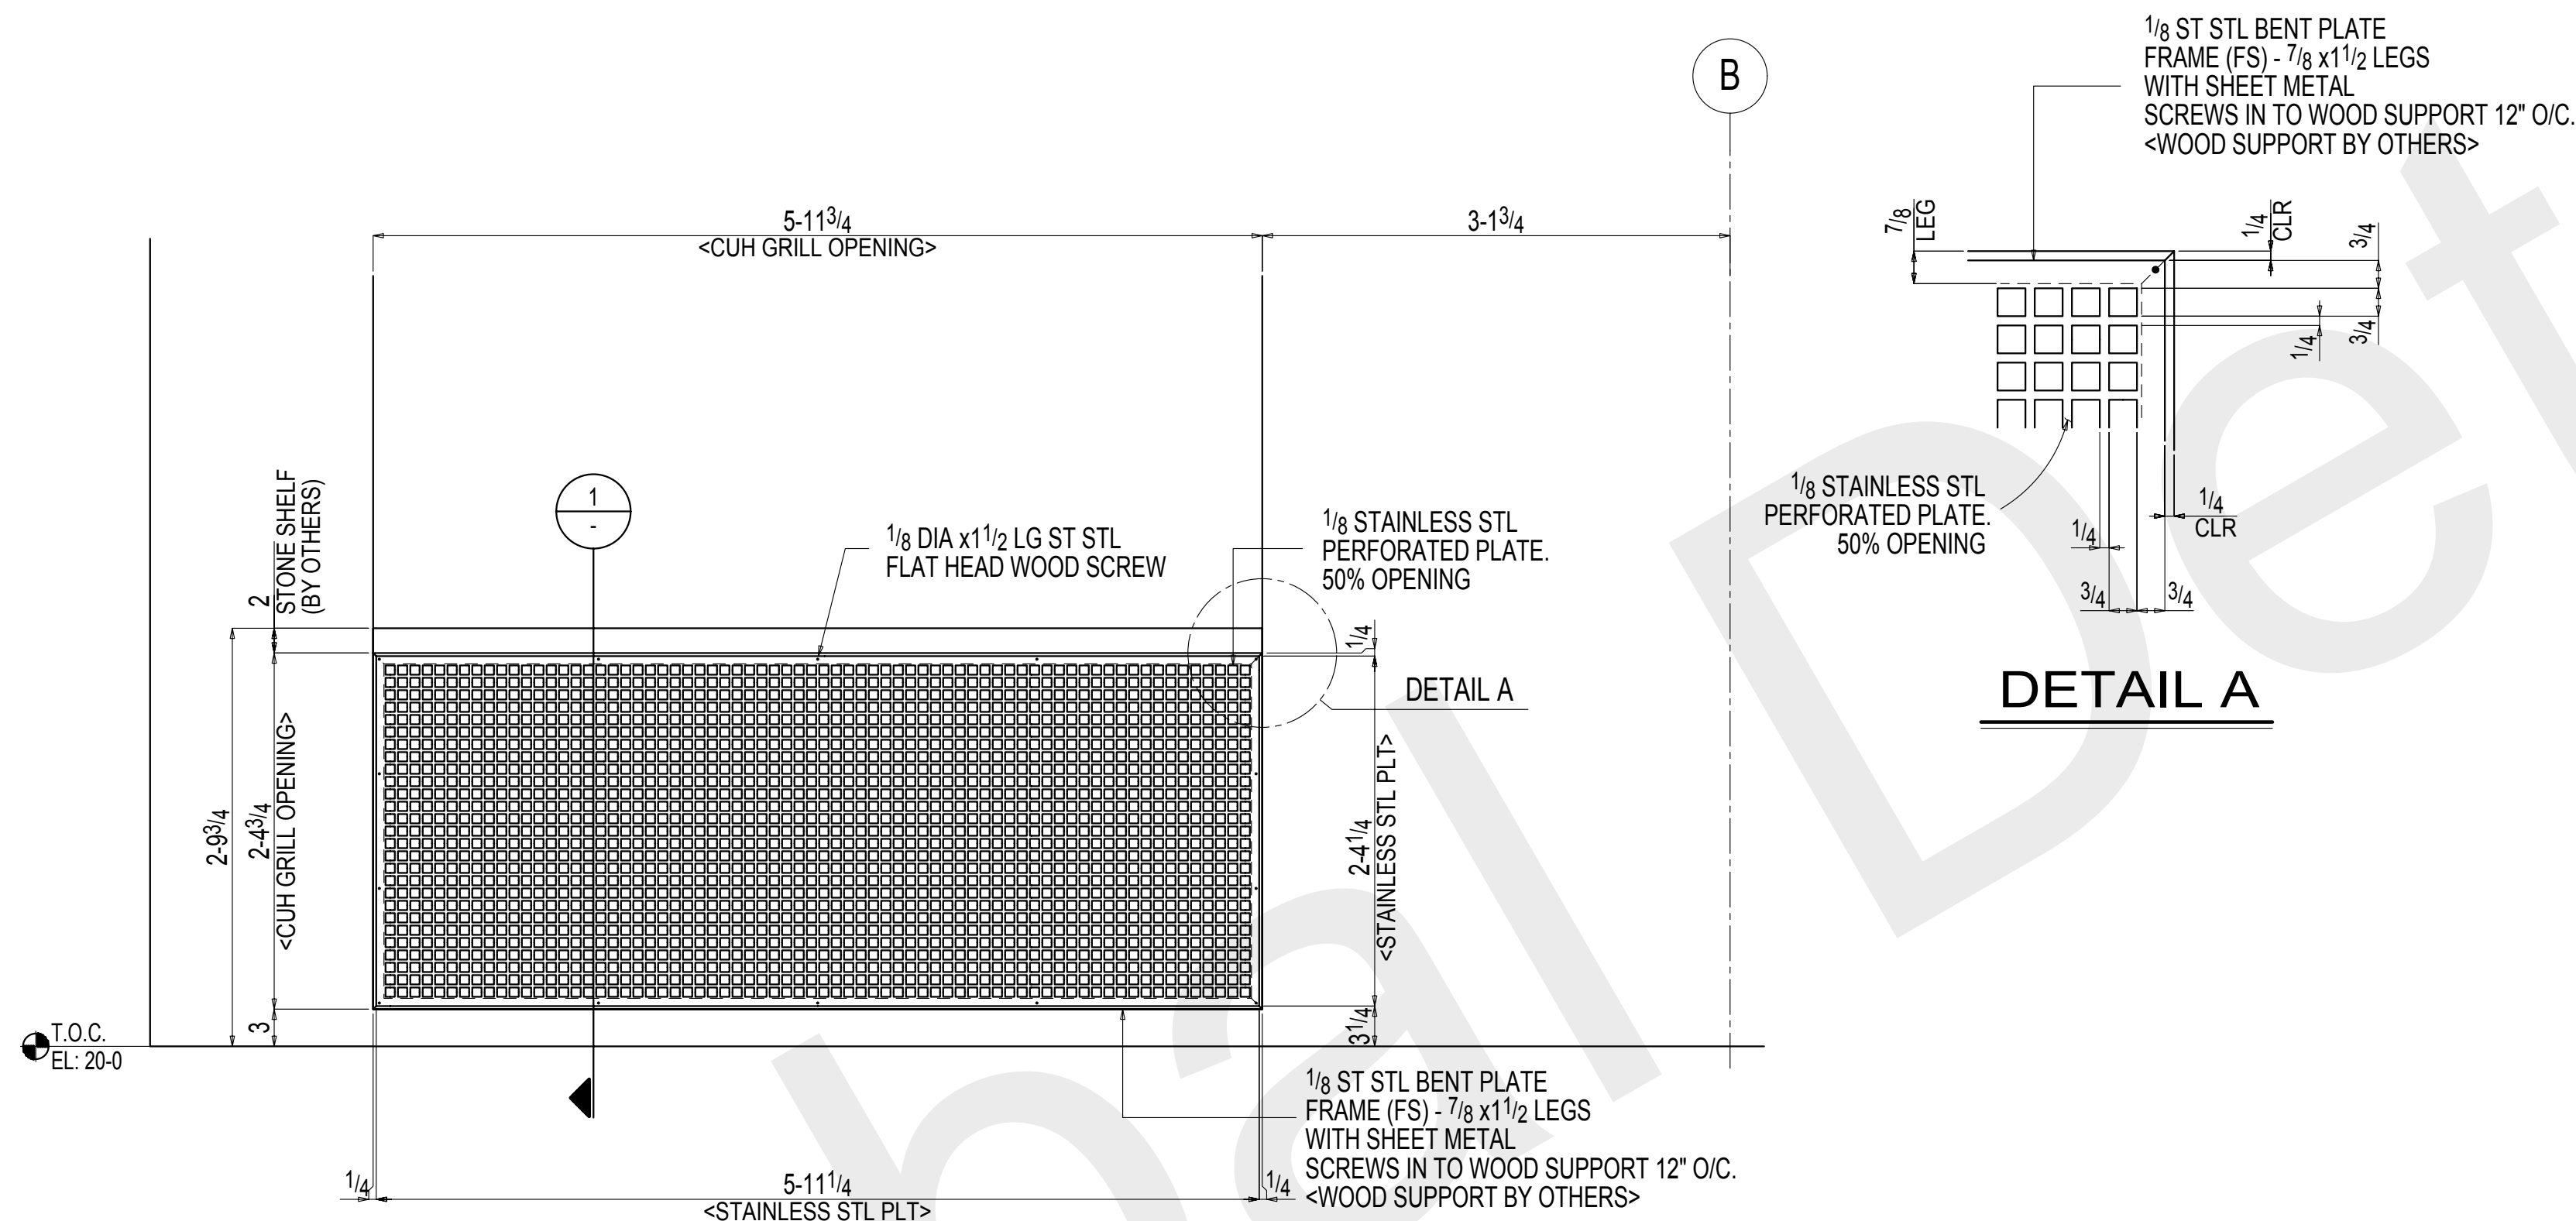

CUH GRILL - ELEVATION

DETAIL A

FLD VERIFY BEFORE FABRICATION



*MATERIAL:	A36 UNLESS NOTED OTHERWISE
*HOLES:	13/16 Dia U.N.O.
*WELDING:	E70XX OR E7XT-X ALL WELDING MUST BE DONE IN ACCORDANCE WITH A.W.S. D1.1
*BOLTS:	3/4" Dia A325N U.N.O.
*PAINT:	SEE DETAILS
*SURFACE PREPARATION:	SSPC-SP3

1	Dec 10 2014	FLD USE	TDB
A	Nov 11 2014	APPROVAL	TDB
REV	DATE	DESCRIPTION	BY
REVISIONS			
ALFRED UNIVERSITY MUSEUM OF CERAMIC ART ALFRED, NY			
DRAWN BY	TDB	JOB#	14-68
CHKD. BY	-	SHEET#	ME9
DATE	11.11.14	REYNOLDS IRON WORKS, INC.	
SCALE		157 PALMER INDUSTRIAL ROAD WILLIAMSPORT, PA 17701	