

NOTE:
BEAM SIZE CHANGED
FROM W10x30











DRAWINGS PREPARED BY,
GLOBAL DETAILING, INC.
JOB #: 14-473



Cont. No. C14800	Dwg. No. 120	
-------------------------	---------------------	---

MATERIAL: W SHAPE: A992 CHANNEL & PL'S: A36 HSS (TUBE): A500 GR. B HSS (ROUND): A53 GR. B				
BOLTS: 7/8" Ø U.N.O.				
HOLES: 15/16" Ø U.N.O.	1	Jan 8 2015	ADDED OUTRIGGER WELD	MO
WELDING: E70XX	0	Jan 7 2015	FOR FABRICATION	MO
SURFACE PREP: SSPC SP-3	A	Dec 9 2014	FOR APPROVAL	MO
PAINT: 1 S/C RED PRIMER (U.N.)	REV	DAT	DESCRIPTION	BY

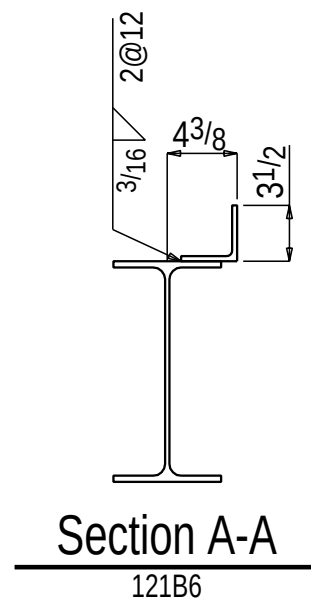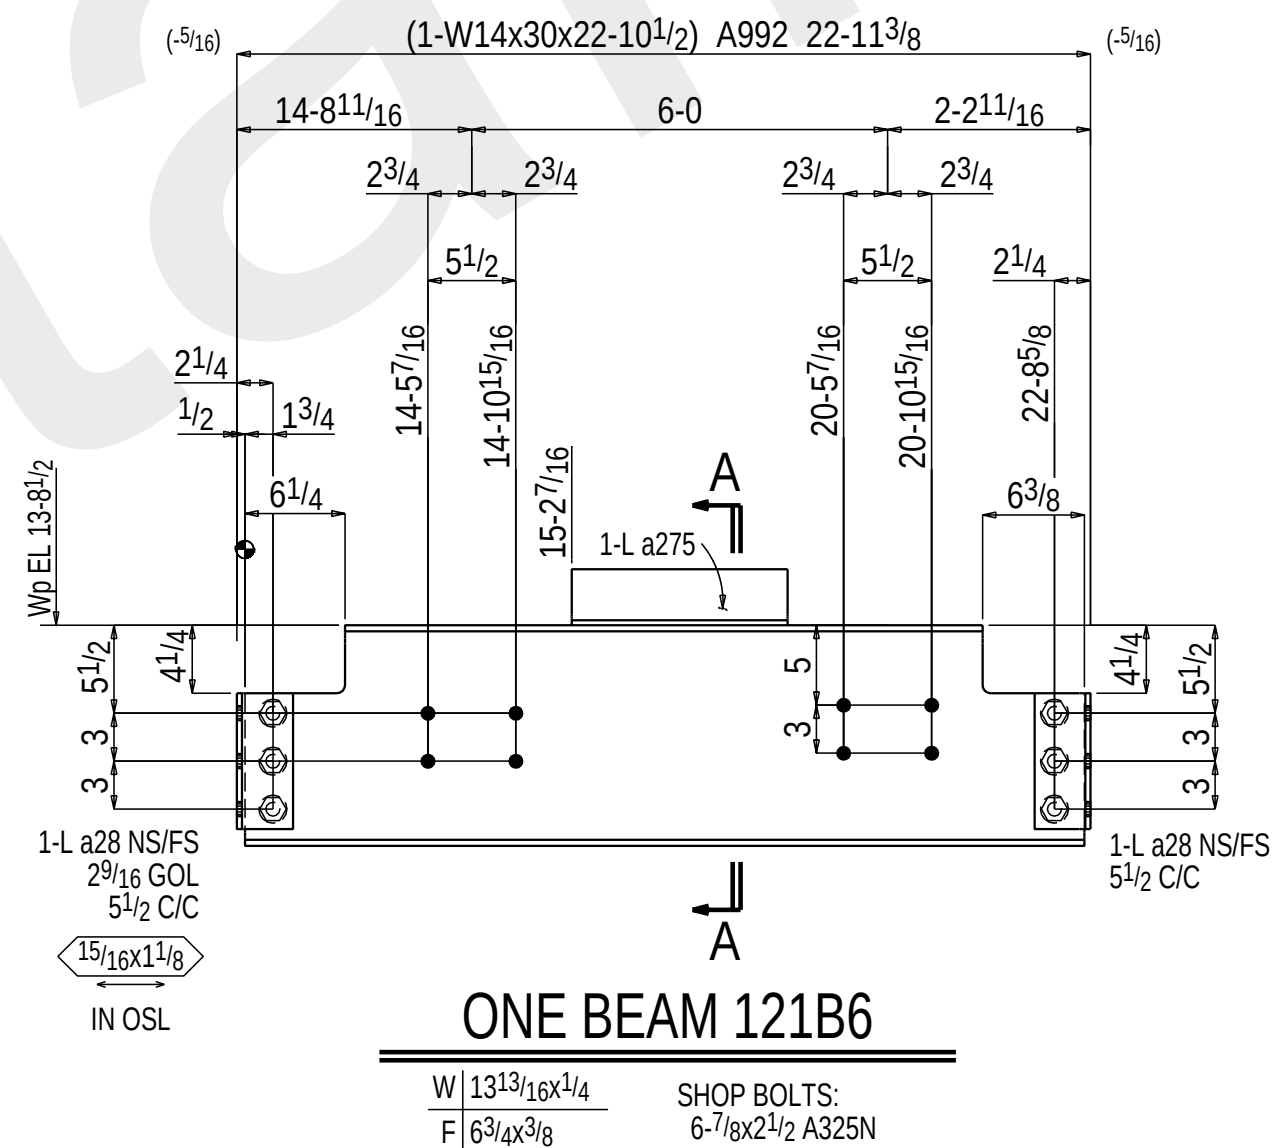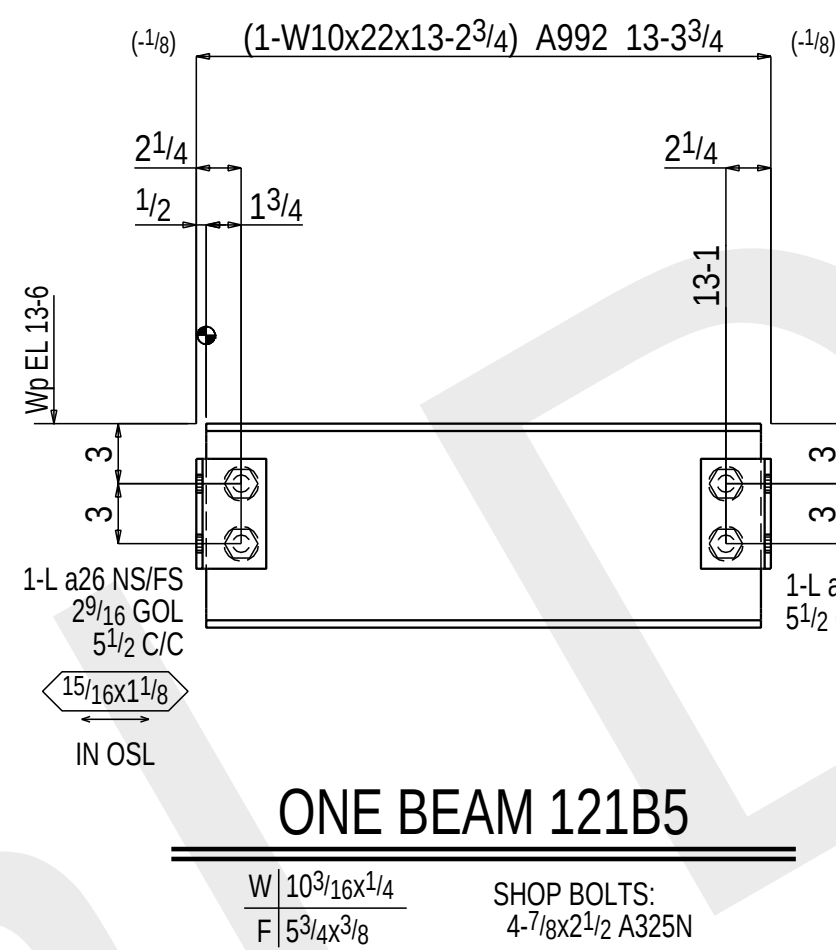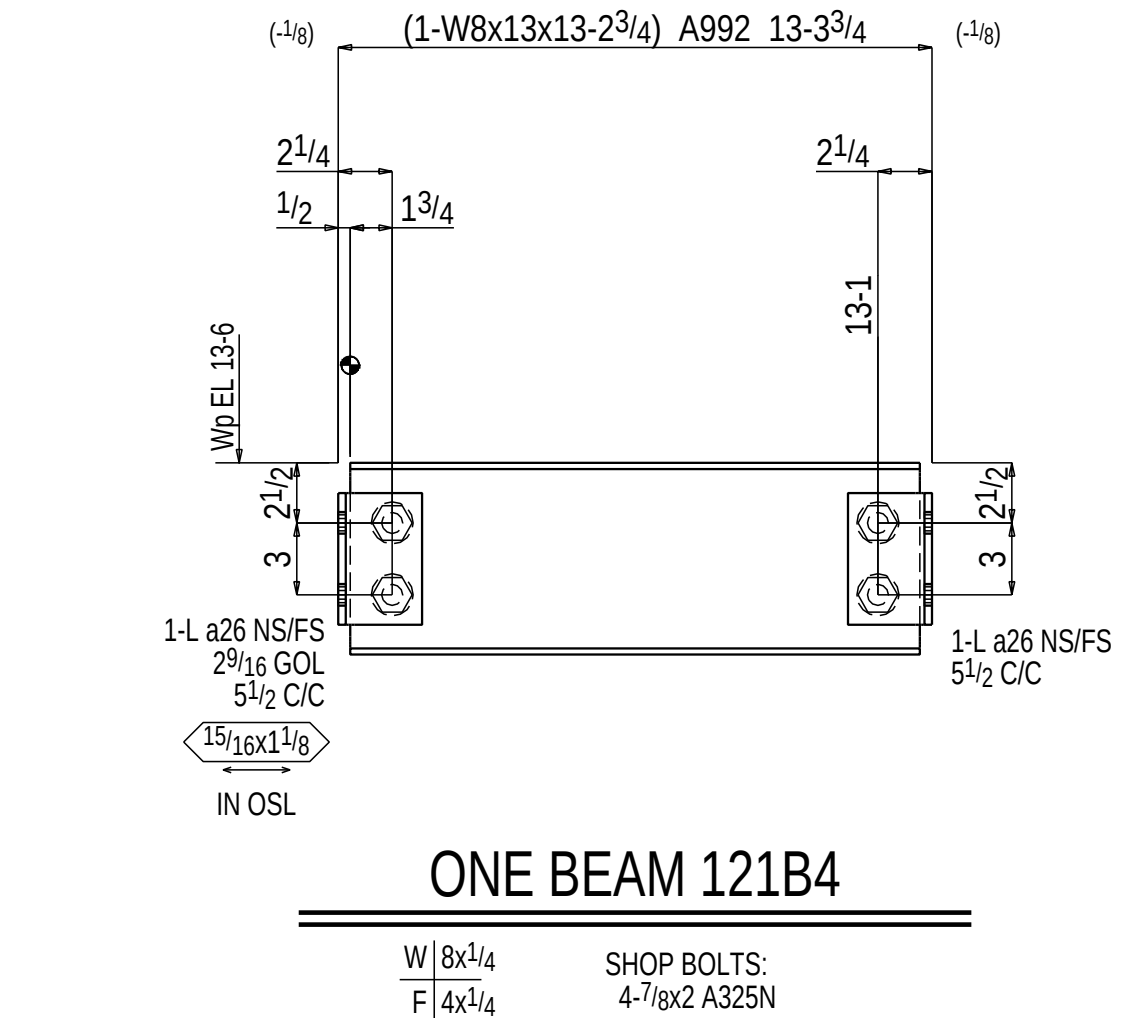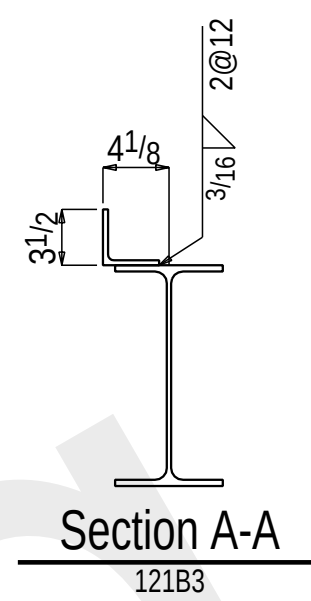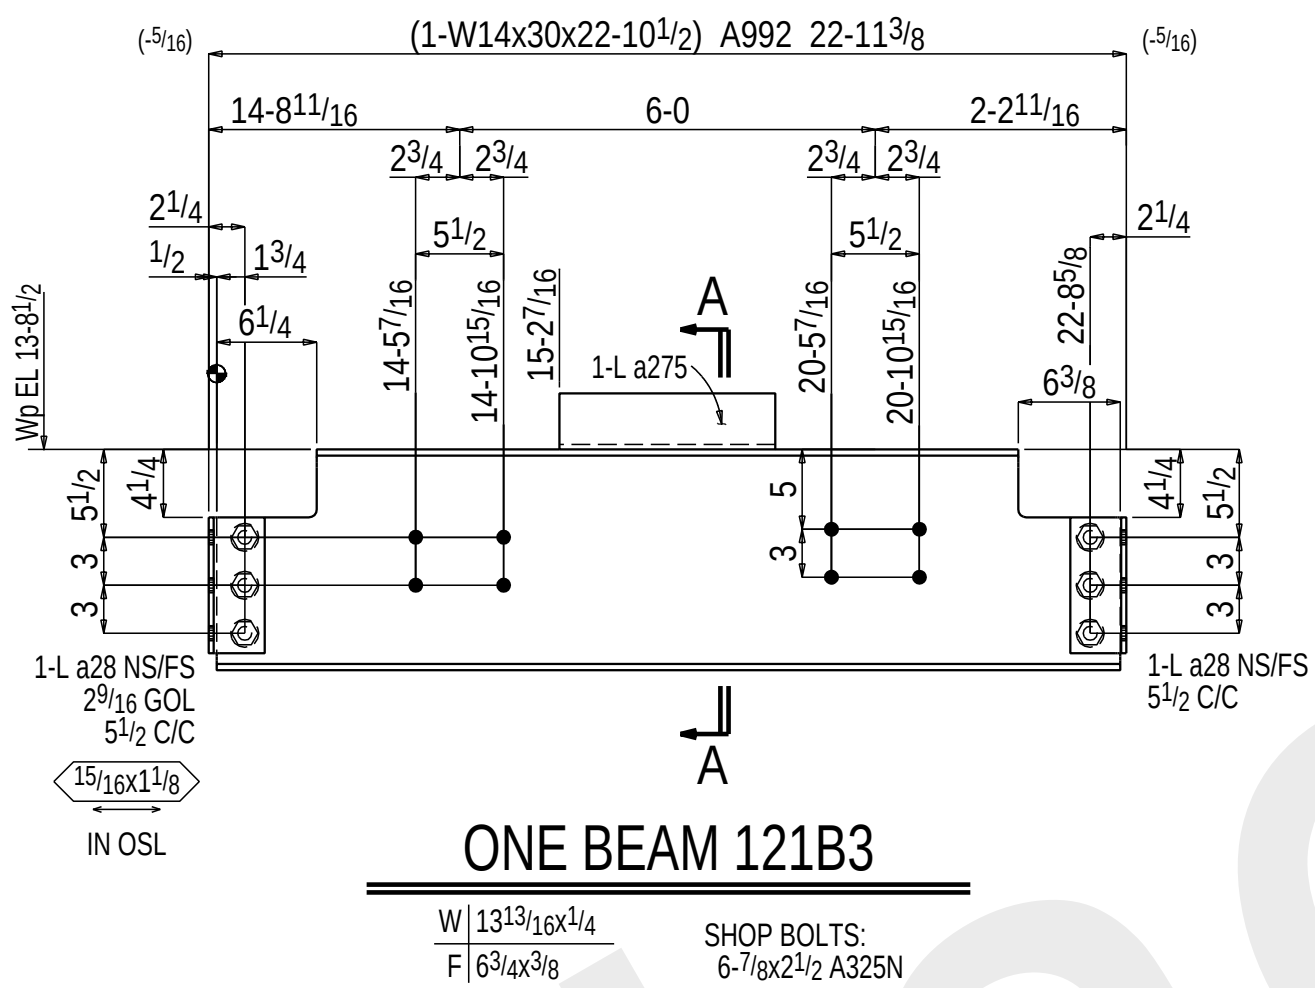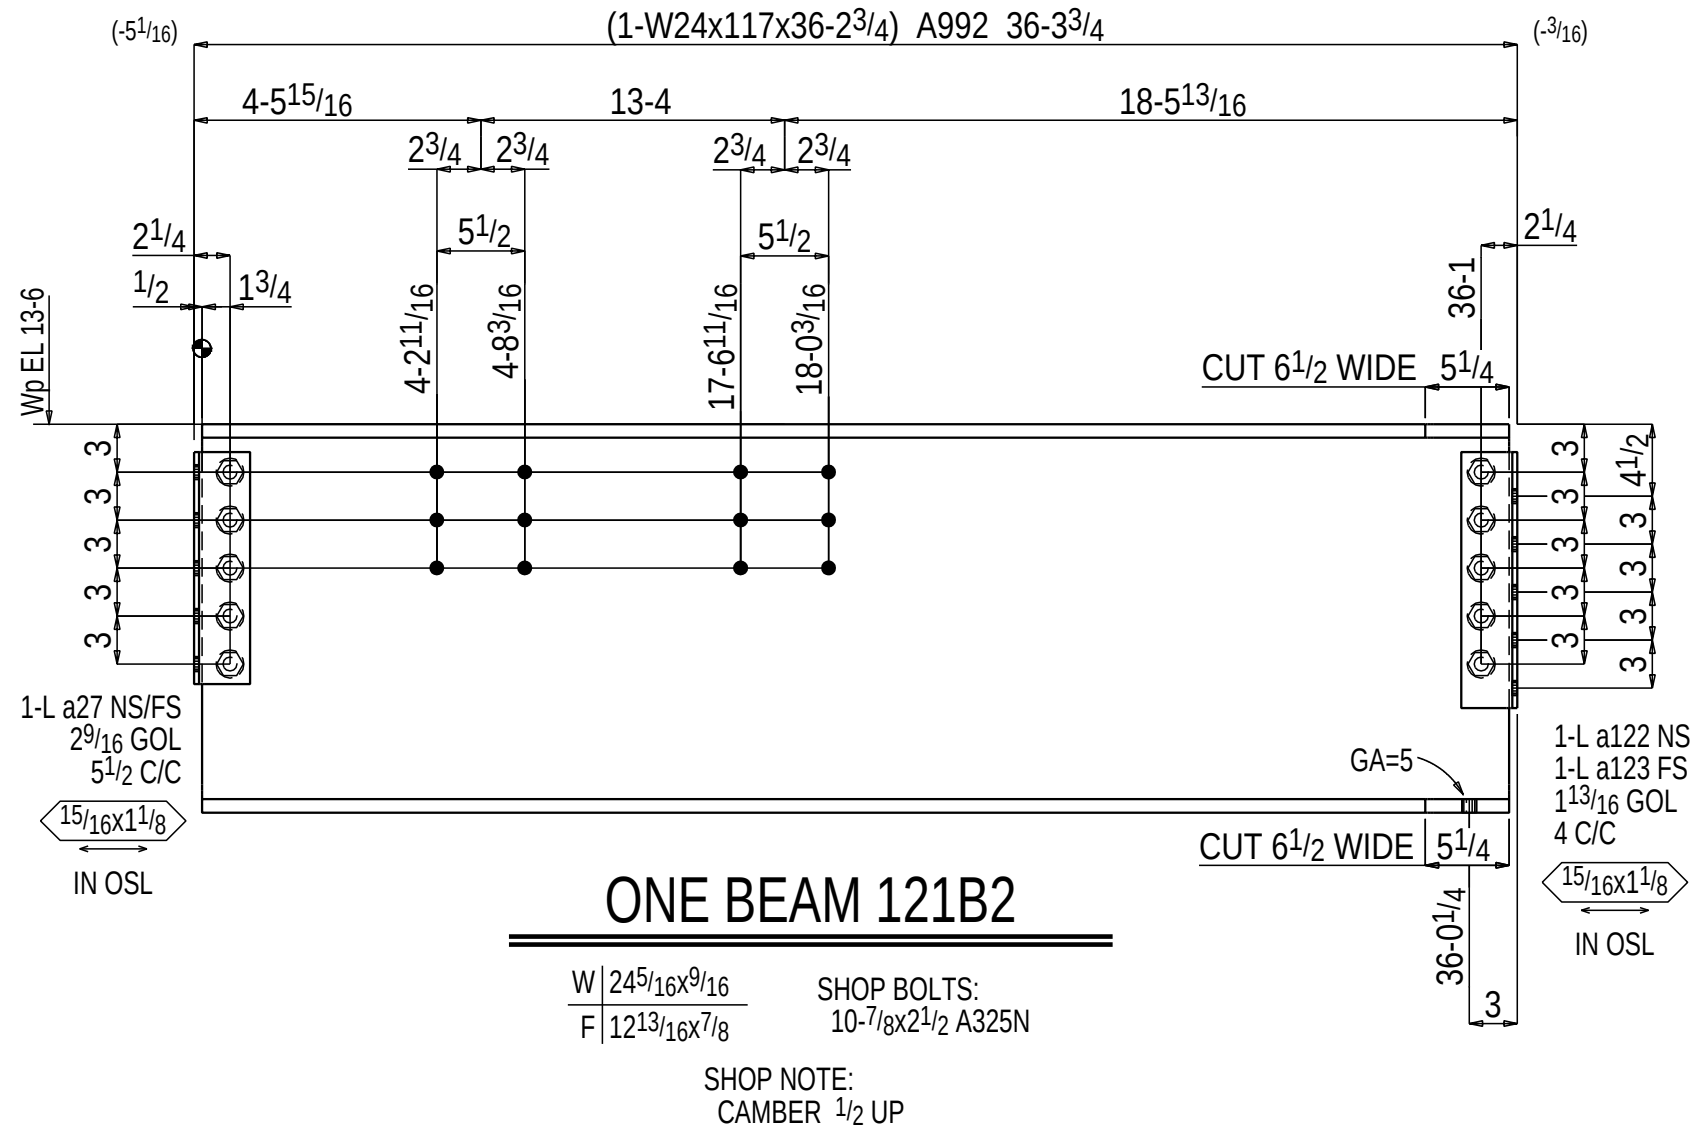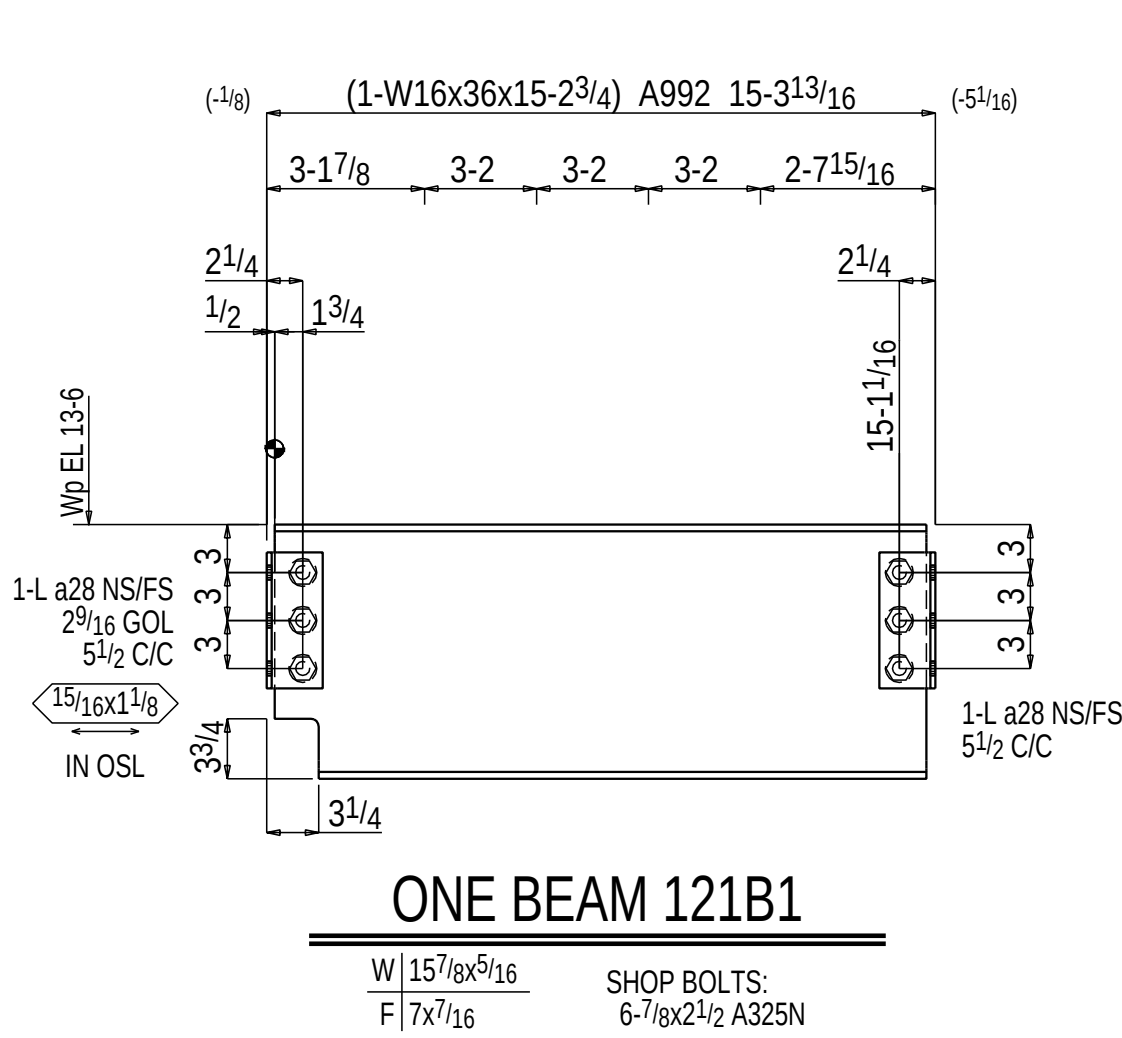

BILL OF MATERIAL					
MARK	No.	REQD	Description	LENGTH FT IN	Weight Total
121B1	ONE BEAM				571
121B1	1 W16x36	15	23/4		545
a28	4 L4x3 1/2x5 1/16	0	8 1/2		20
	6 7/8 Dia A325N	0	2 1/2	+1HD WASH	6
121B2	ONE BEAM				4264
121B2	1 W24x117	36	23/4	C=1 1/2	4220
a27	2 L4x3 1/2x5 1/16	1	2 1/2		17
a122	1 L3 1/2x3x5 1/16	1	4		8
a123	1 L3 1/2x3x5 1/16	1	4		8
	10 7/8 Dia A325N	0	2 1/2	+1HD WASH	10
	FIELD BOLTS				
	12 7/8 Dia A325N	0	2 1/2	+1HD WASH	
121B3	ONE BEAM				734
121B3	1 W14x30	22	10 1/2		672
a28	4 L4x3 1/2x5 1/16	0	8 1/2		20
a275	1 L3 1/2x3 1/2x5 1/16	4	11 1/2		36
	6 7/8 Dia A325N	0	2 1/2	+1HD WASH	6
	FIELD BOLTS				
	8 7/8 Dia A325N	0	2	+1HD WASH	
121B4	ONE BEAM				189
121B4	1 W8x13	13	23/4		172
a26	4 L4x3 1/2x5 1/16	0	5 1/2		13
	4 7/8 Dia A325N	0	2	+1HD WASH	4
121B5	ONE BEAM				308
121B5	1 W10x22	13	23/4		291
a26	4 L4x3 1/2x5 1/16	0	5 1/2		13
	4 7/8 Dia A325N	0	2 1/2	+1HD WASH	4
121B6	ONE BEAM				734
121B6	1 W14x30	22	10 1/2		672
a28	4 L4x3 1/2x5 1/16	0	8 1/2		20
a275	1 L3 1/2x3 1/2x5 1/16	4	11 1/2		36
	6 7/8 Dia A325N	0	2 1/2	+1HD WASH	6
	FIELD BOLTS				
	8 7/8 Dia A325N	0	2	+1HD WASH	

MATERIAL: W SHAPE: A992 CHANNEL & PL'S: A36 HSS (TUBE): A500 GR. B HSS (ROUND): A53 GR. B				
BOLTS: 7/8" Ø U.N.O.				
HOLES: 15/16 Ø U.N.O.				
WELDING: E70XX	0	Jan 7 2015	FOR FABRICATION	MC
SURFACE PREP: SSPC SP-3	A	Dec 9 2014	FOR APPROVAL	MC
PAINT: 1 SIC RED PRIMER (U.N.)	REV	DATE	DESCRIPTION	BY






Mull Iron
10 MULL DRIVE
RITTMAN, OHIO 44270

A MINORITY BUSINESS ENTERPRISE

JOB NAME	GATEWAY BUILDING AT PARK WEST
JOB ADDRESS	-
ARCH/ENG.	HASENSTAB ARCHITECTS
CUSTOMER	TESTA COMPANIES
CONTRACTOR	TESTA COMPANIES
DESCRIPTION	BEAM DETAIL(S)
DETAILED	MC
DATE	12-2014
CHECKED	MPE

Cont. No. **C14800** Dwg. No. **121**


DRAWINGS PREPARED BY:
GLOBAL DETAILING, INC.
JOB #: 14-473

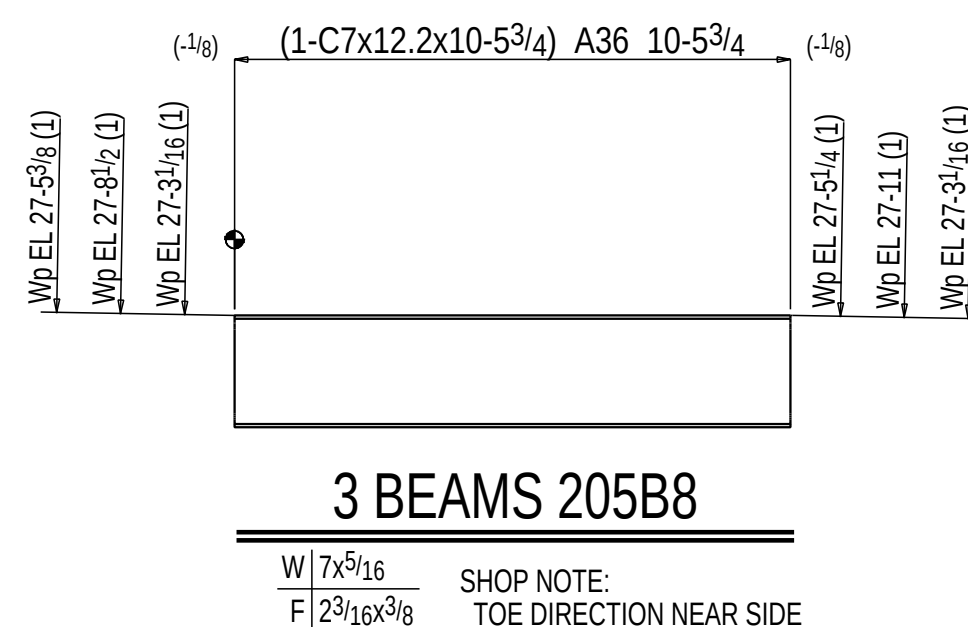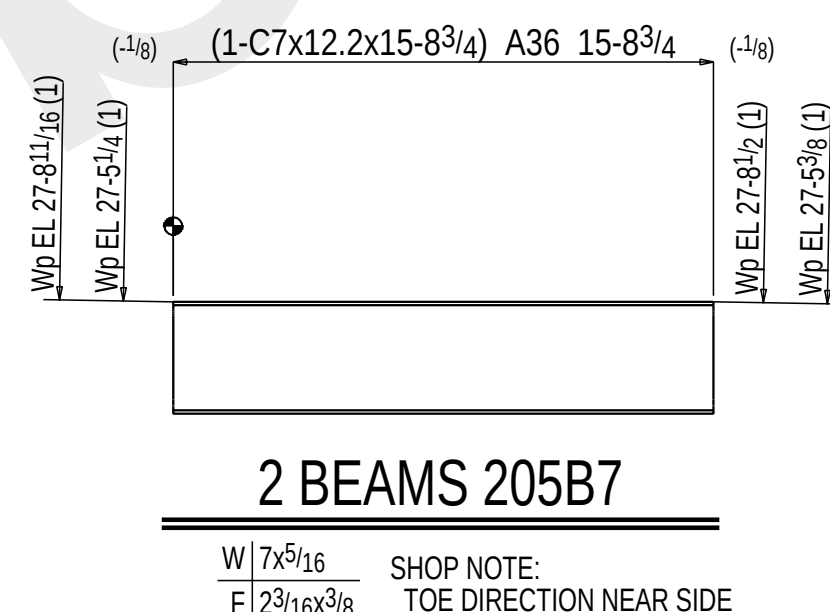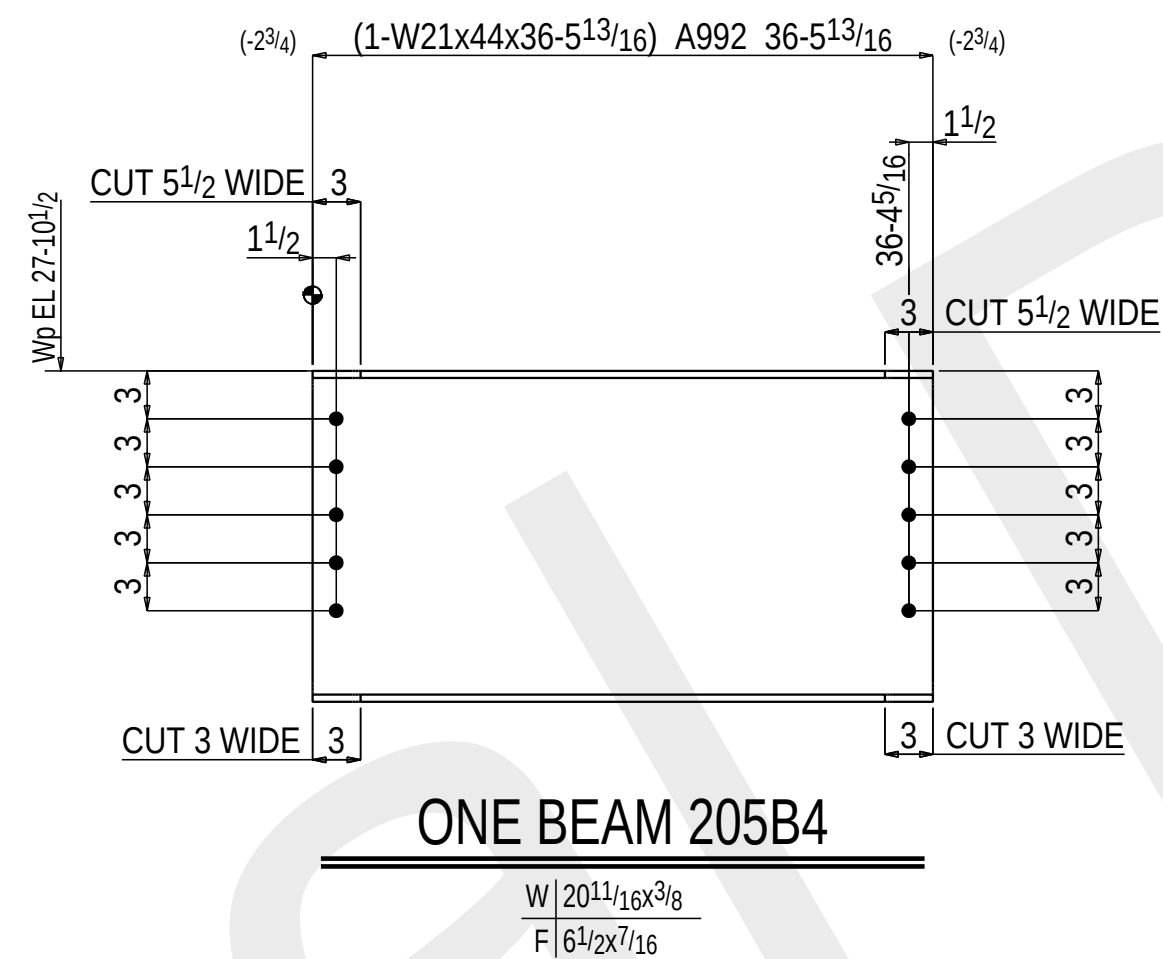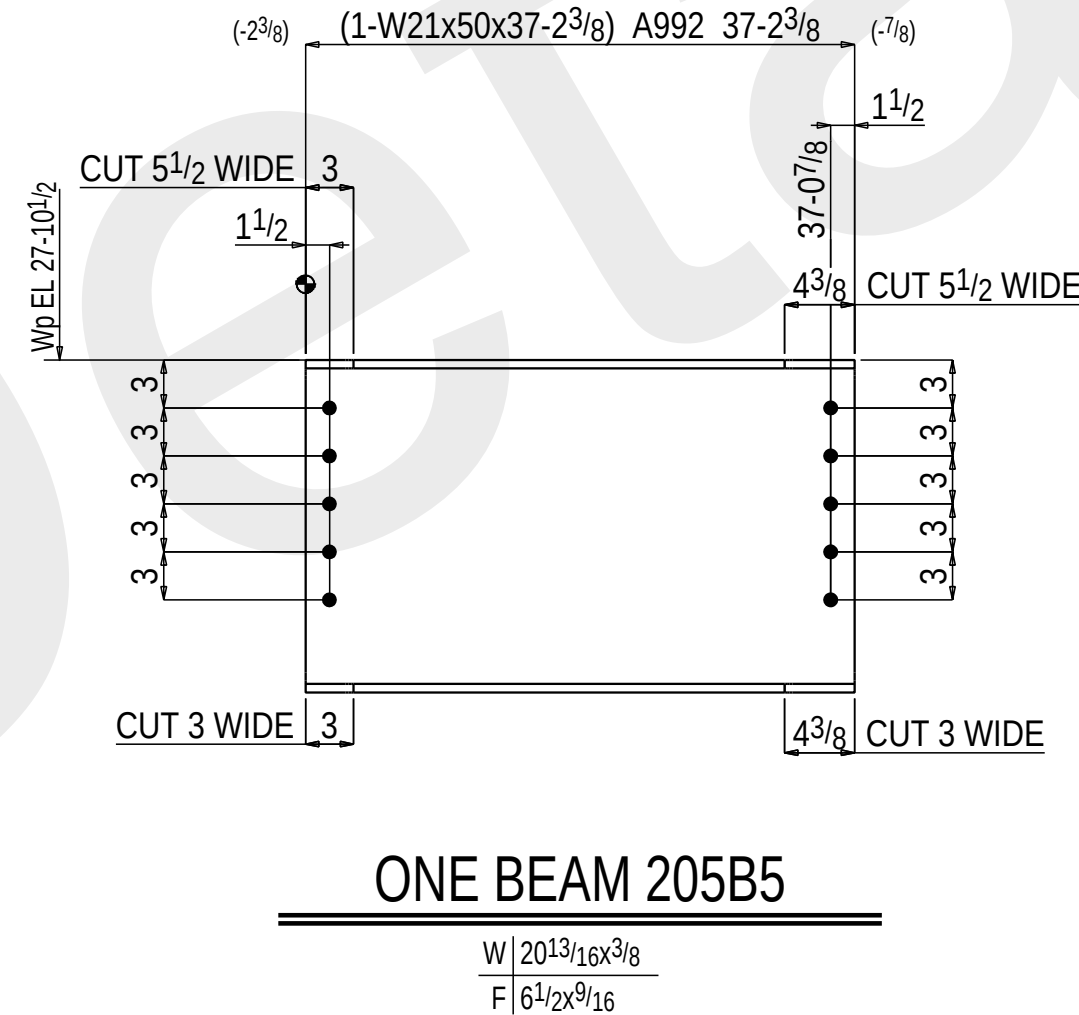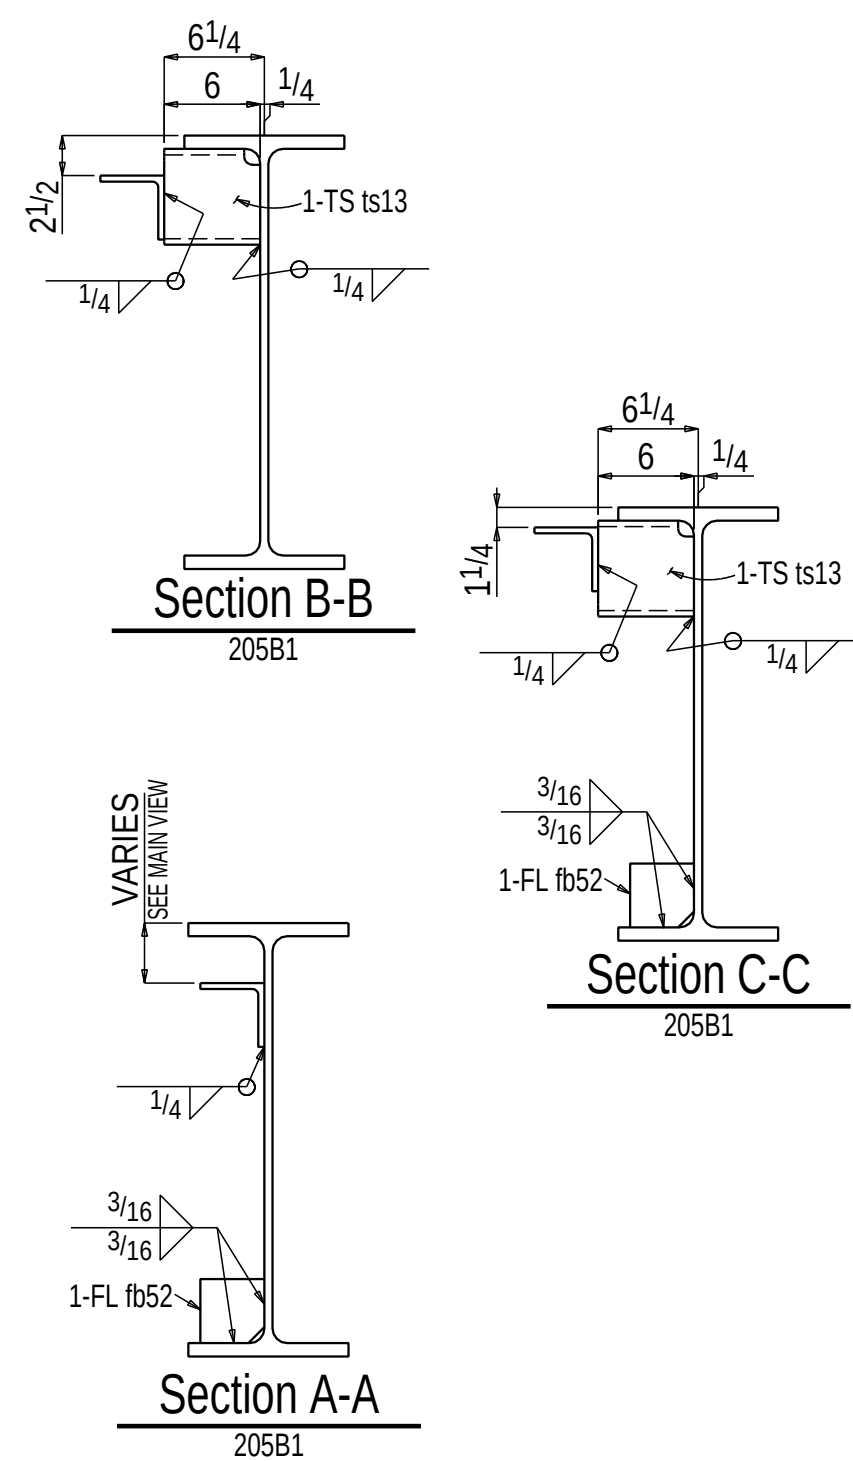


 DRAWINGS PREPARED BY:
 GLOBAL DETAILING, INC.
 JOB #: 14-473


		Mull Iron		A MINORITY BUSINESS ENTERPRISE	
		10 MULL DRIVE		RITTMAN, OHIO 44270	
JOB NAME		GATEWAY BUILDING AT PARK WEST			
JOB ADDRESS		-			
ARCH./ENG.		HASENSTAB ARCHITECTS			
CUSTOMER		TESTA COMPANIES			
CONTRACTOR		TESTA COMPANIES			
DESCRIPTION					
BEAM DETAIL(S)					
DETAILED		MC	DATE	12-2014	CHECKED MPE
Cont. No.		C14800		Dwg. No. 205	
					

MATERIAL: W SHAPE: A992 CHANNEL & PL'S: A36 HSS (TUBE): A500 GR. B HSS (ROUND): A53 GR. B				
BOLTS: 7/8" Ø U.N.O.				
HOLES: 15/16" Ø U.N.O.	1	Jan 14 2015	ADDED EXTRA HOLES	MC
WELDING: E70XX	0	Jan 7 2015	FOR FABRICATION	MC
SURFACE PREP: SSPC SP-3	A	Dec 9 2014	FOR APPROVAL	MC
PAINT: 1 S/C GRAY PRIMER (U.N.)	REV	DATE	DESCRIPTION	BY

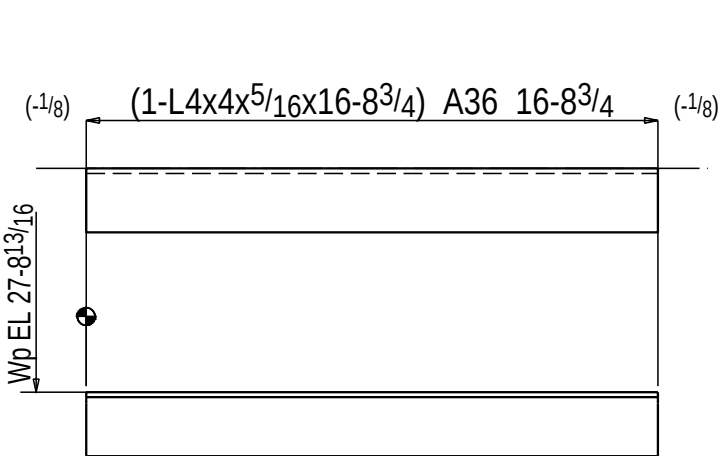


ONE ANGLE 207A1

SHOP NOTE:
TOE DIRECTION NEAR SIDE

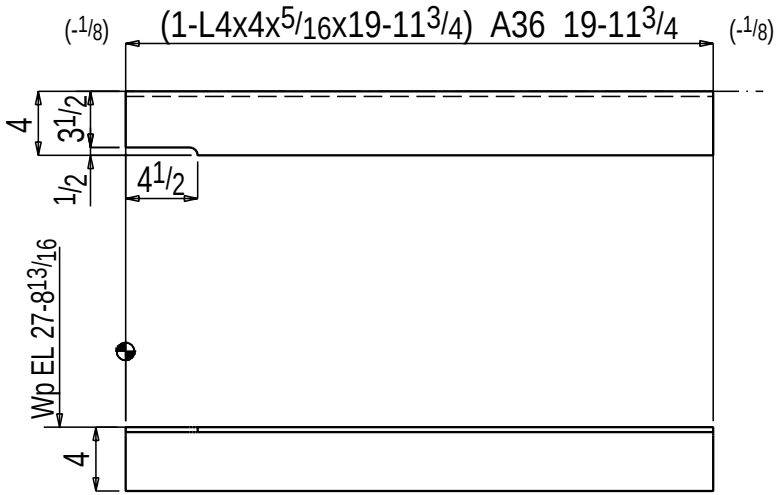


ONE ANGLE 207A2

SHOP NOTE:
TOE DIRECTION NEAR SIDE

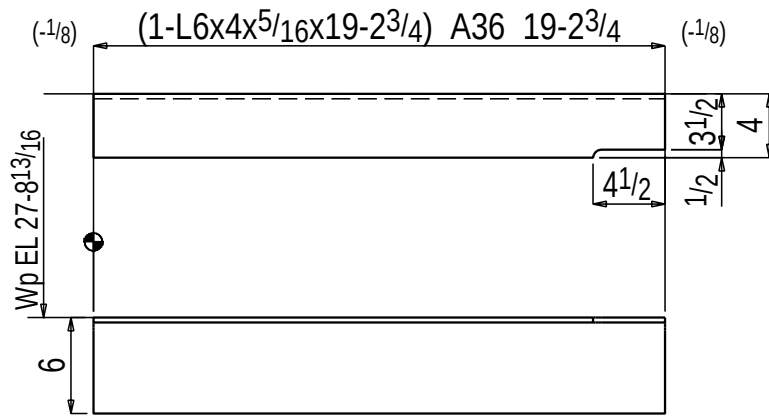


ONE ANGLE 207A3

SHOP NOTE:
TOE DIRECTION NEAR SIDE

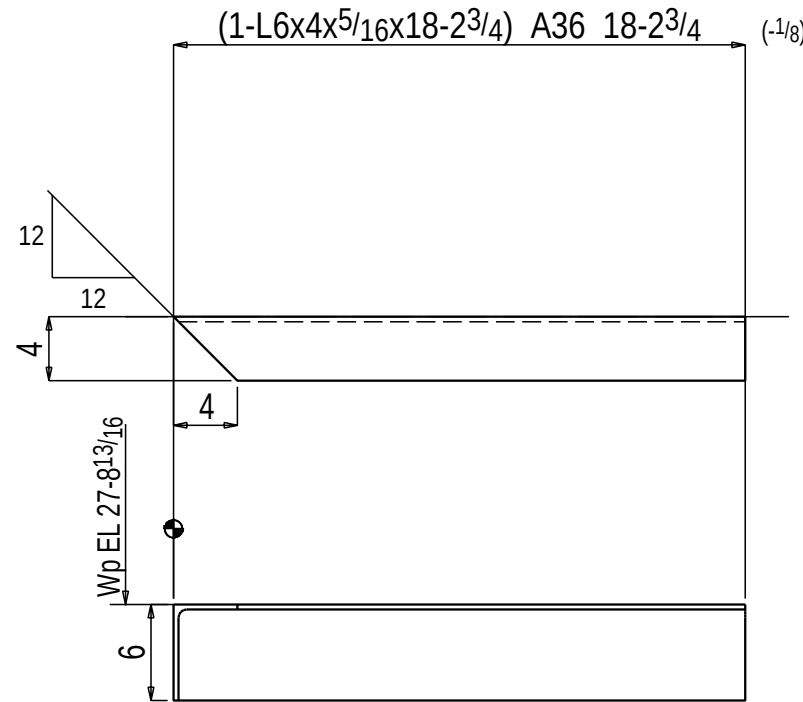


ONE ANGLE 207A4

SHOP NOTE:
TOE DIRECTION NEAR SIDE

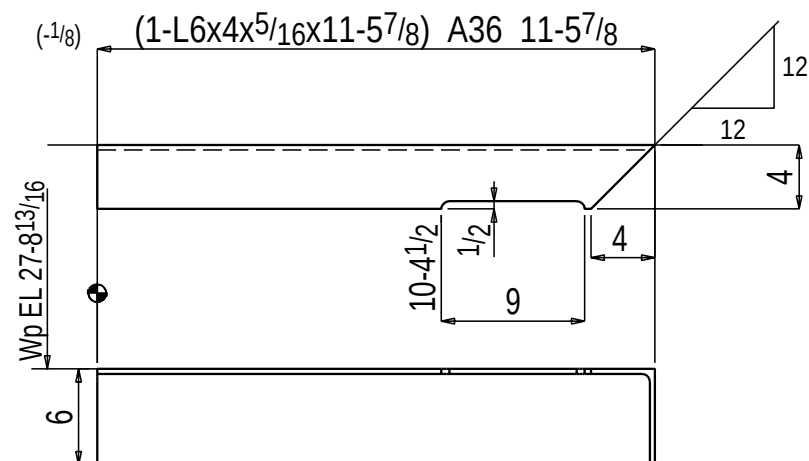


ONE ANGLE 207A5

SHOP NOTE:
TOE DIRECTION NEAR SIDE

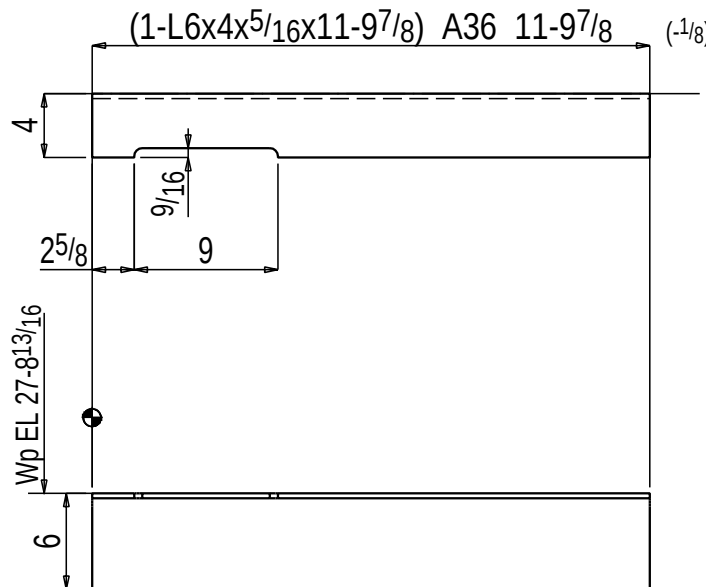


ONE ANGLE 207A6

SHOP NOTE:
TOE DIRECTION NEAR SIDE

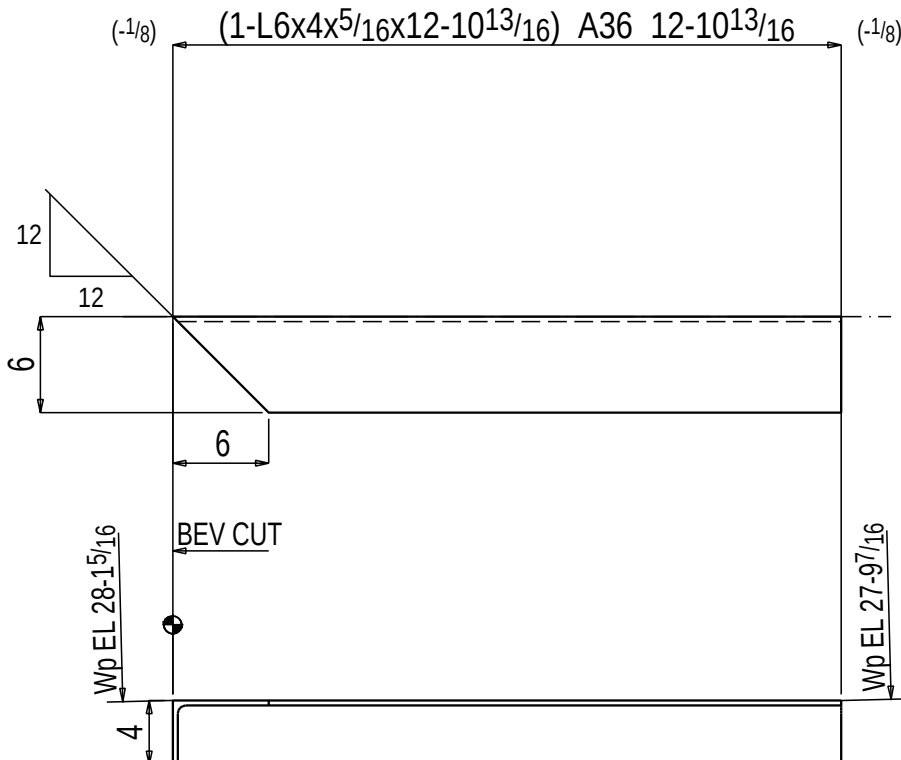


ONE ANGLE 207A7

SHOP NOTE:
TOE DIRECTION NEAR SIDE

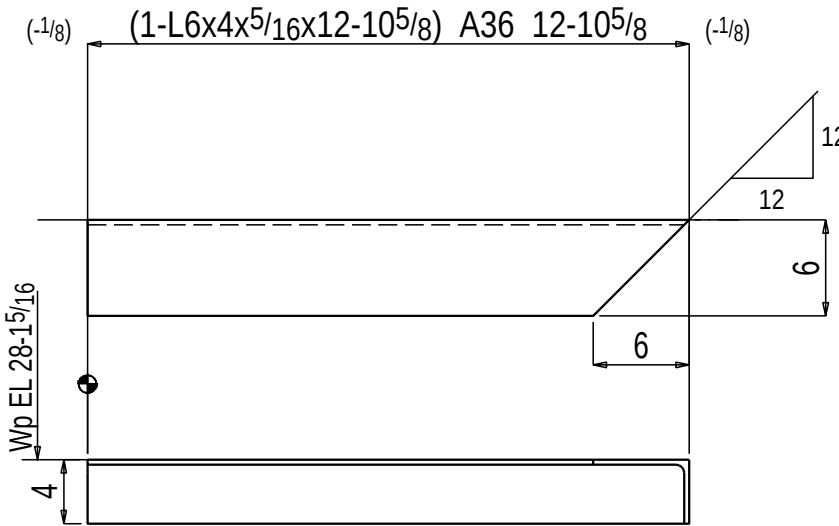


ONE ANGLE 207A8

SHOP NOTE:
TOE DIRECTION NEAR SIDE

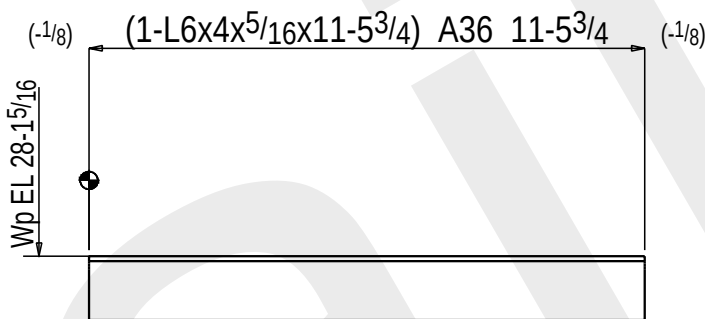


2 ANGLES 207A9

SHOP NOTE:
TOE DIRECTION NEAR SIDE

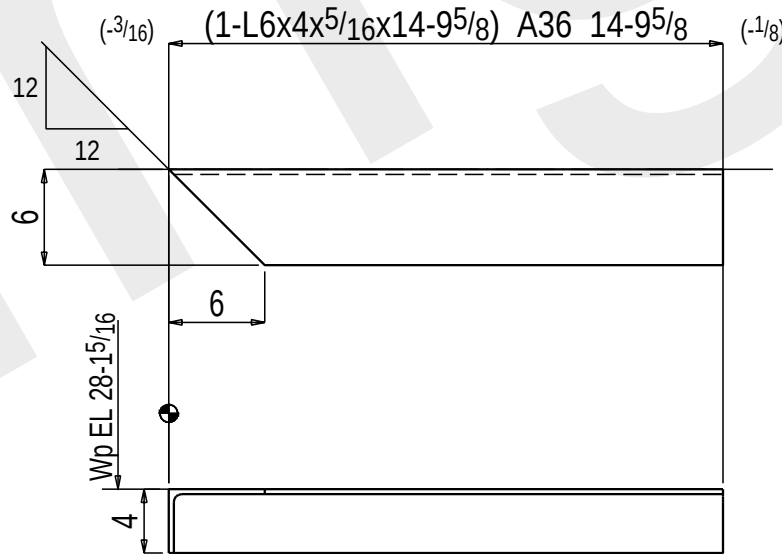


ONE ANGLE 207A10

SHOP NOTE:
TOE DIRECTION NEAR SIDE

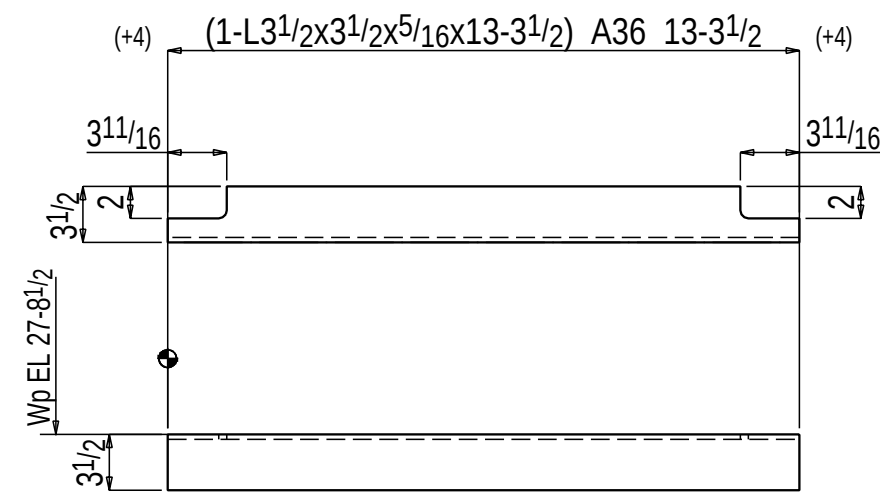


ONE ANGLE 207A11

SHOP NOTE:
TOE DIRECTION FAR SIDE

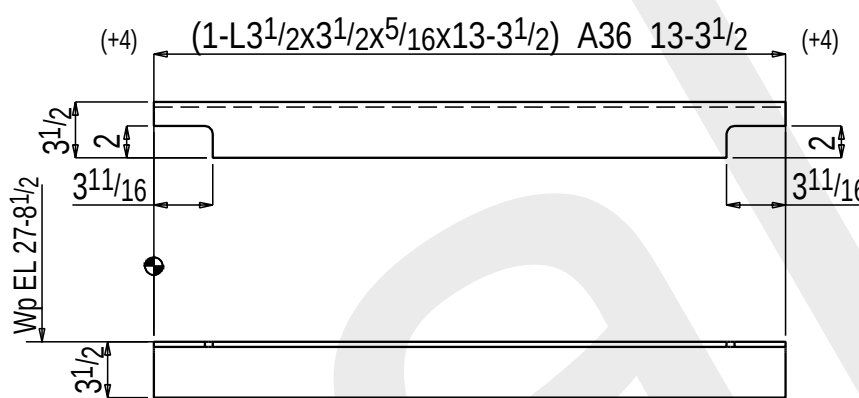


ONE ANGLE 207A12

SHOP NOTE:
TOE DIRECTION NEAR SIDE

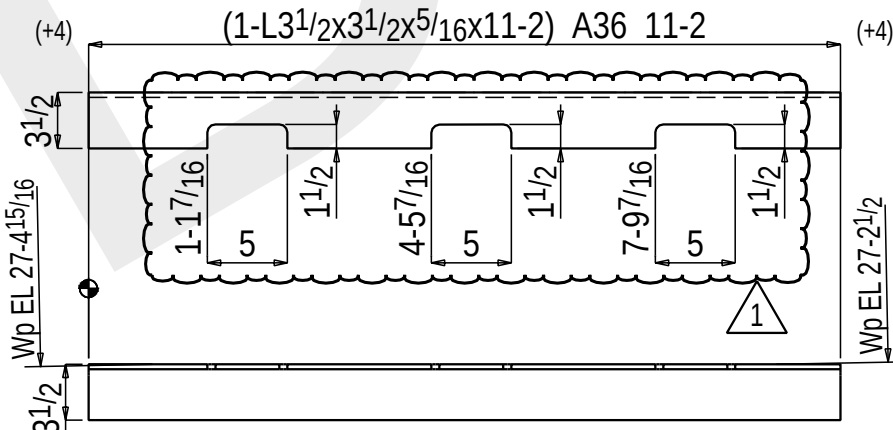


ONE ANGLE 207A13

SHOP NOTE:
TOE DIRECTION NEAR SIDE

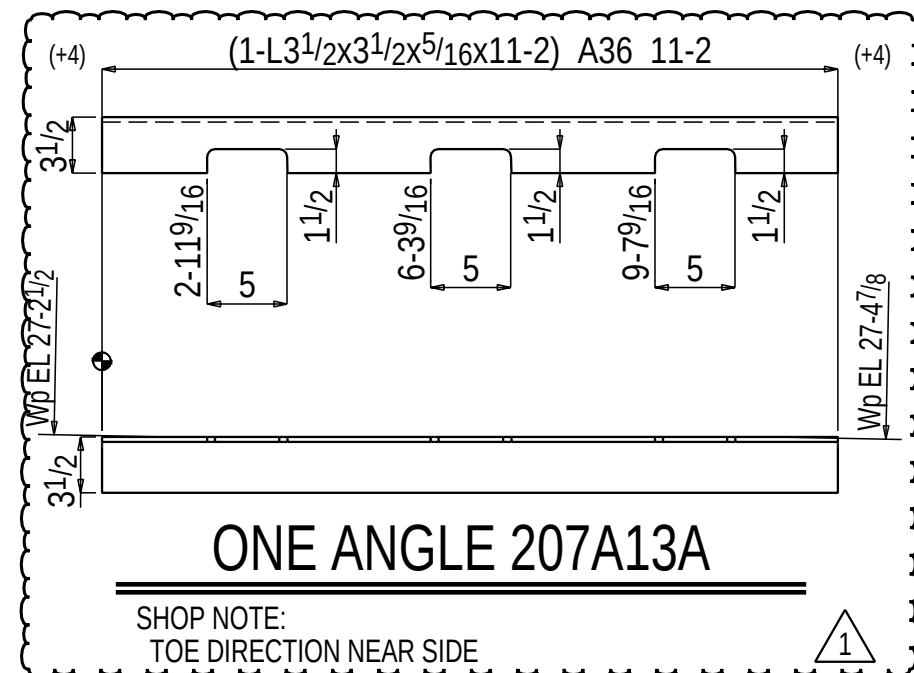


ONE ANGLE 207A13A

SHOP NOTE:
TOE DIRECTION NEAR SIDE

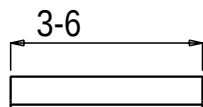


6 ANGLES 207A14

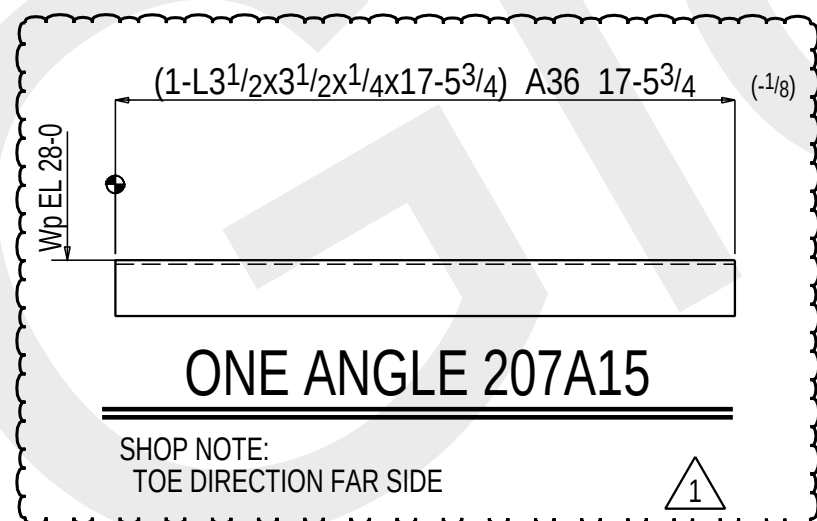


ONE ANGLE 207A15

SHOP NOTE:
TOE DIRECTION FAR SIDE

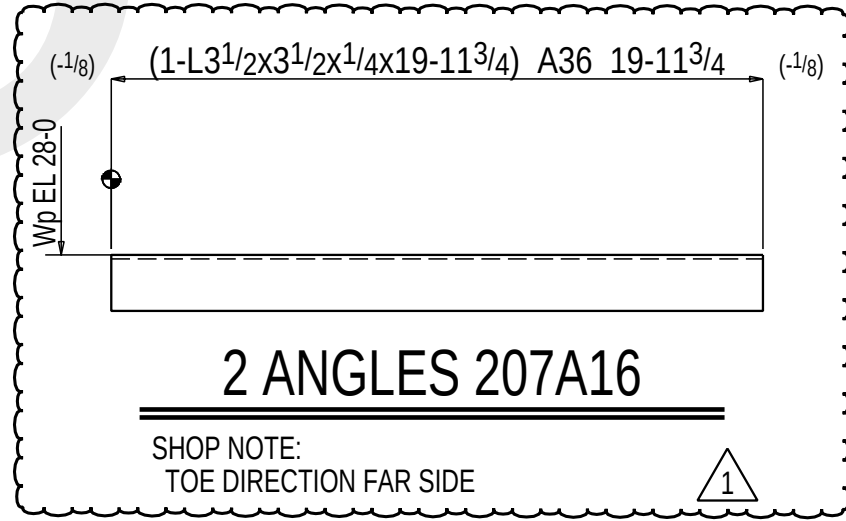

2 ANGLES 207A16

SHOP NOTE:
TOE DIRECTION FAR SIDE

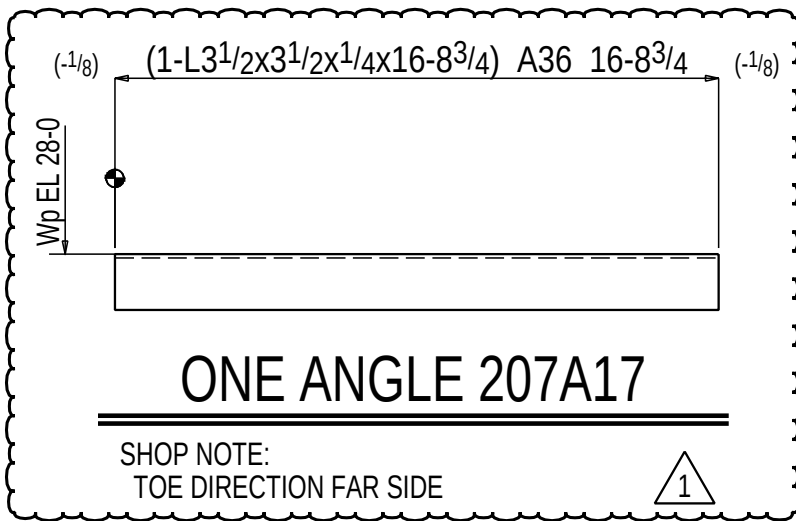

ONE ANGLE 207A17

SHOP NOTE:
TOE DIRECTION FAR SIDE

BILL OF MATERIAL

MARK	No.	REQD	Description	LENGTH	FT	IN	Remarks	Weight	Total
207A1	ONE ANGLE							137	
207A1	1		L4x4x5/16	16	8 3/4			137	
207A2	ONE ANGLE							164	
207A2	1		L4x4x5/16	19	11 3/4			164	
207A3	ONE ANGLE							198	
207A3	1		L6x4x5/16	19	2 3/4			198	
207A4	ONE ANGLE							187	
207A4	1		L6x4x5/16	18	2 3/4			187	
207A5	ONE ANGLE							117	
207A5	1		L6x4x5/16	11	5 7/8			117	
207A6	ONE ANGLE							121	
207A6	1		L6x4x5/16	11	9 7/8			121	
207A7	ONE ANGLE							131	
207A7	1		L6x4x5/16	12	10 13/16		B1E	131	
207A8	ONE ANGLE							131	
207A8	1		L6x4x5/16	12	10 5/8			131	
207A9	2 ANGLE							236	
207A9	2		L6x4x5/16	11	5 3/4			236	
207A10	ONE ANGLE							151	
207A10	1		L6x4x5/16	14	9 5/8			151	
207A11	ONE ANGLE							94	
207A11	1		L3 1/2x3 1/2x5/16	13	3 1/2			94	
207A12	ONE ANGLE							94	
207A12	1		L3 1/2x3 1/2x5/16	13	3 1/2			94	
207A13	ONE ANGLE							78	
207A13	1		L3 1/2x3 1/2x5/16	11	2			78	
207A13A	ONE ANGLE							78	
207A13A	1		L3 1/2x3 1/2x5/16	11	2			78	
207A14	6 ANGLE							67	
207A14	6		L2x2x1/4	3	6			67	
207A15	ONE ANGLE							101	
207A15	1		L3 1/2x3 1/2x1/4	17	5 3/4			101	
207A16	2 ANGLE							232	
207A16	2		L3 1/2x3 1/2x1/4	19	11 3/4			232	
207A17	ONE ANGLE							97	
207A17	1		L3 1/2x3 1/2x1/4	16	8 3/4			97	

DRAWINGS PREPARED BY:
GLOBAL DETAILING, INC.
JOB #: 14-473



Mull Iron

A MINORITY BUSINESS ENTERPRISE
RITTMAN, OHIO 44270


JOB NAME	GATEWAY BUILDING AT PARK WEST		
JOB ADDRESS			
ARCH/ENG.	HASENSTAB ARCHITECTS		
CUSTOMER	TESTA COMPANIES		
CONTRACTOR	TESTA COMPANIES		
DESCRIPTION	ANGLE DETAIL(S)		
DETAILED	MC	DATE	12-2014
CHECKED	MPE		

Cont. No. C14800

Dwg. No. 207




MATERIAL:				
W SHAPE: A992				
CHANNEL & PL'S: A36				
HSS (TUBE): A500 GR. B				
HSS (ROUND): A53 GR. B				
BOLTS: 7/8" Ø U.N.O.				
HOLES: 15/16 Ø U.N.O.	1	Feb 6 2015	REV A3 / ADDED A15-A17	MC
WELDING: E70XX	0	Jan 7 2015	FOR FABRICATION	MC
SURFACE PREP: SSPC SP-3	A	Dec 9 2014	FOR APPROVAL	MC
PAINT: 1 SIC GRAY PRIMER (U.N.)	REV	DATE	DESCRIPTION	BY

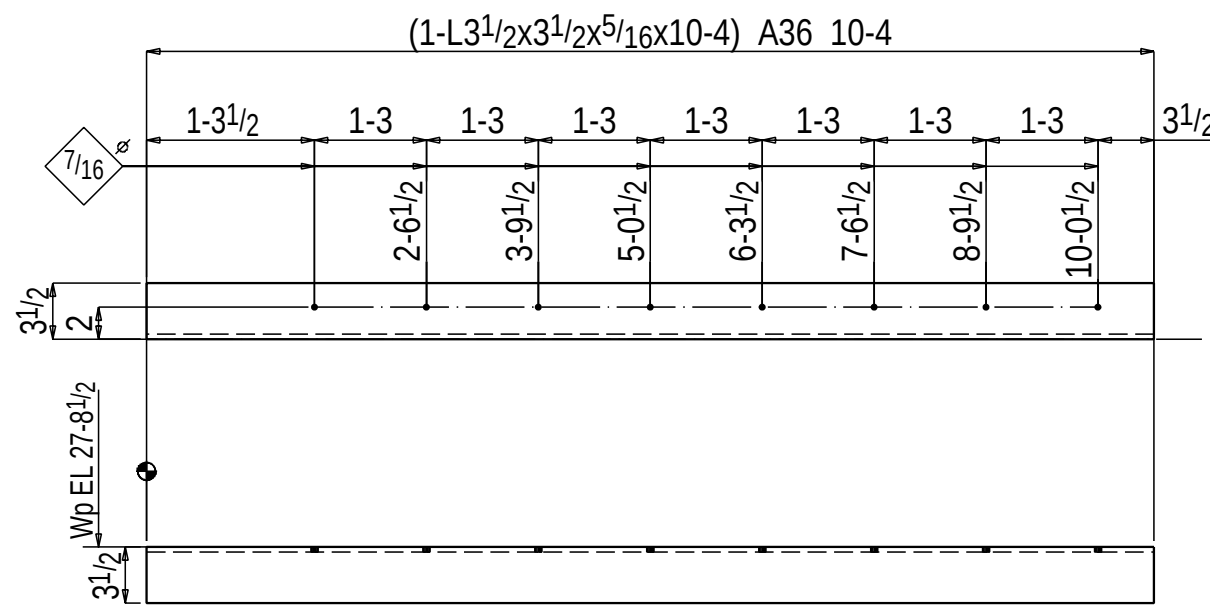


ONE ANGLE 208A1

SHOP NOTE:
TOE DIRECTION FAR SIDE

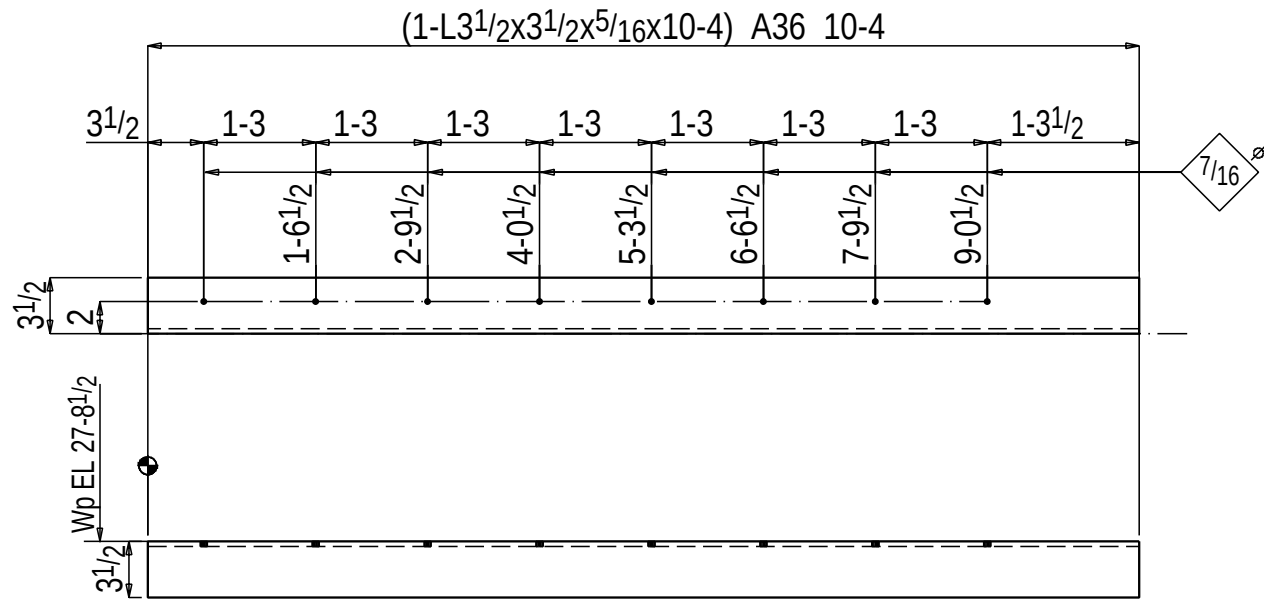


ONE ANGLE 208A2

SHOP NOTE:
TOE DIRECTION FAR SIDE

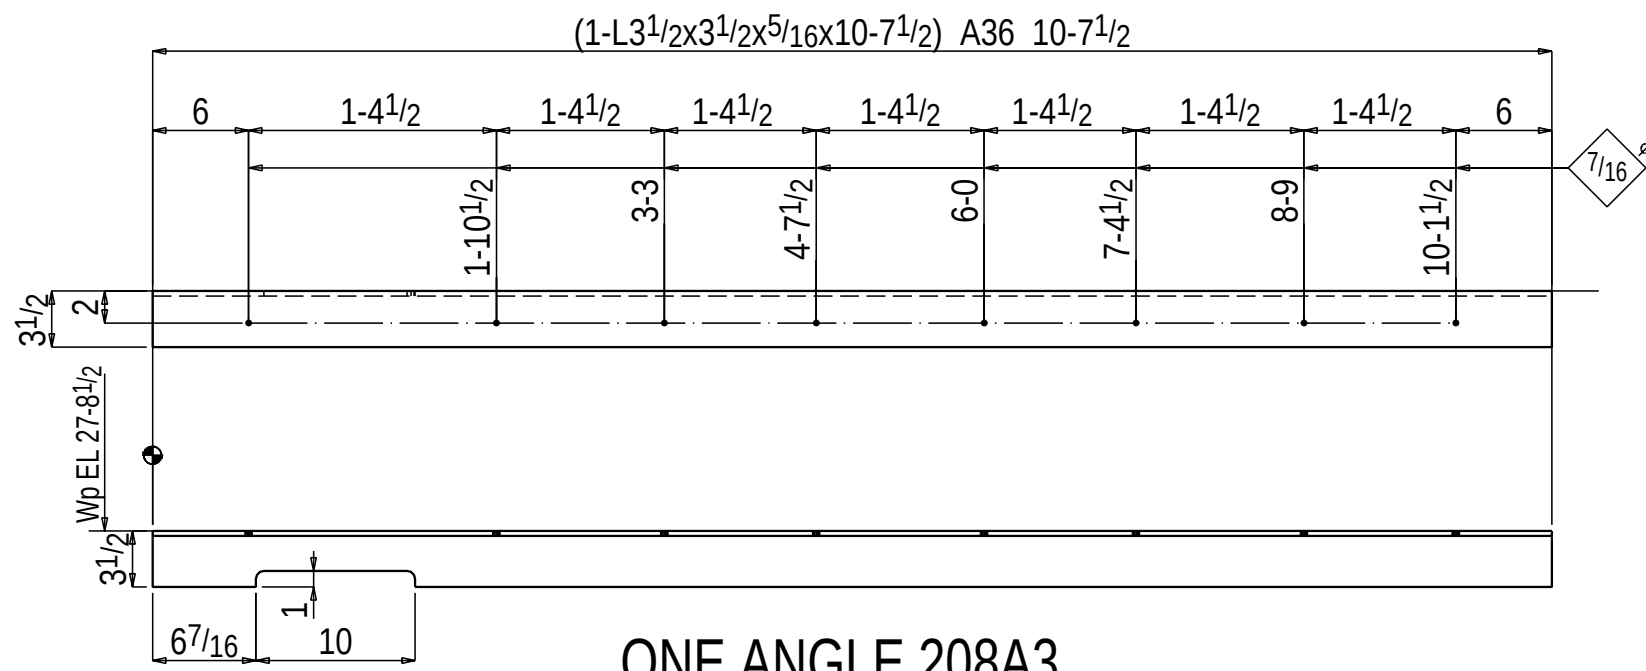


ONE ANGLE 208A3

SHOP NOTE:
TOE DIRECTION NEAR SIDE

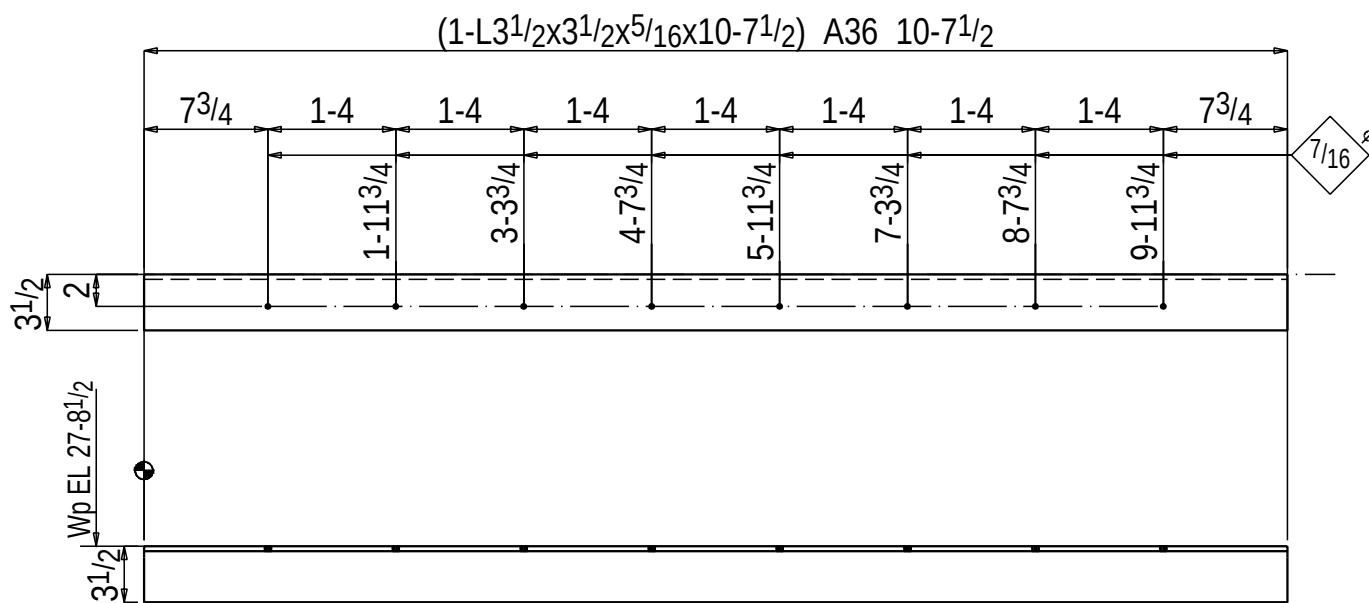


ONE ANGLE 208A4

SHOP NOTE:
TOE DIRECTION NEAR SIDE

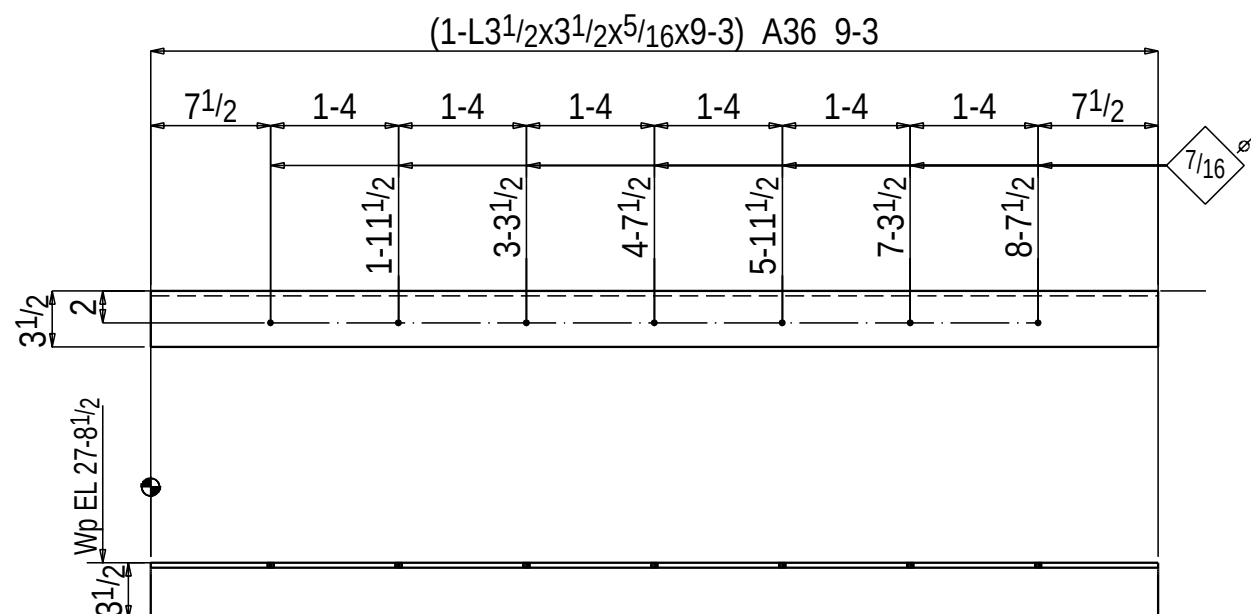


ONE ANGLE 208A5

SHOP NOTE:
TOE DIRECTION NEAR SIDE

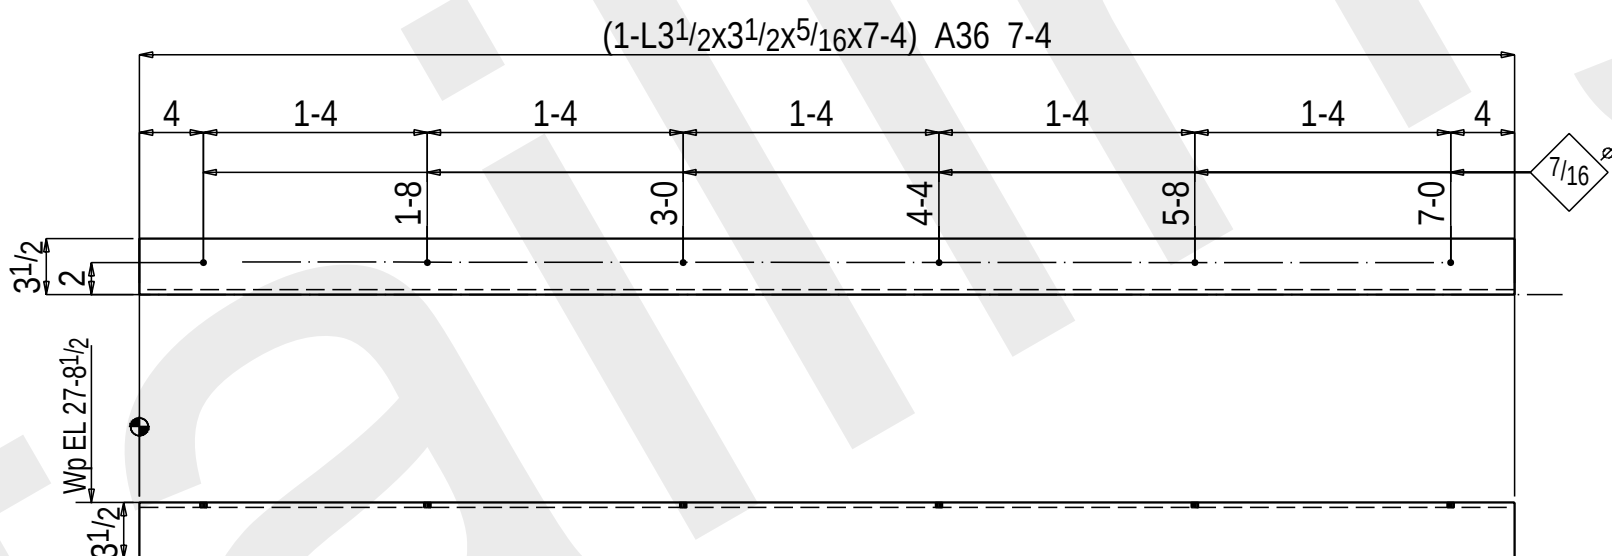


ONE ANGLE 208A6

SHOP NOTE:
TOE DIRECTION FAR SIDE

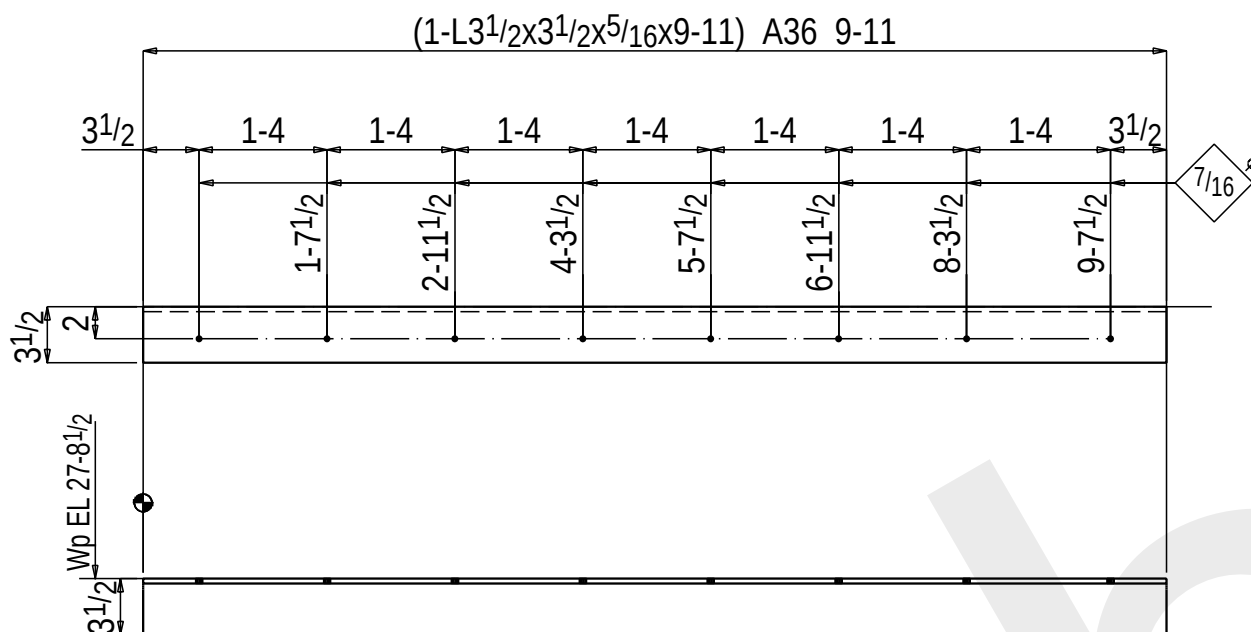

ONE ANGLE 208A7

SHOP NOTE:
TOE DIRECTION NEAR SIDE

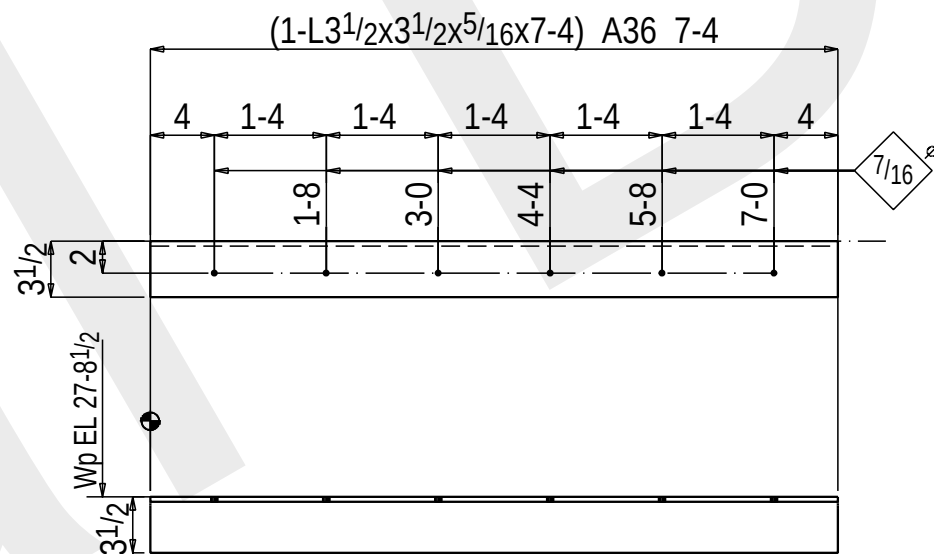

ONE ANGLE 208A8

SHOP NOTE:
TOE DIRECTION NEAR SIDE

BILL OF MATERIAL

MARK	No.	REQD	Description	LENGTH	FT	IN	Remarks	Weight	Total
208A1	ONE ANGLE							74	
208A1	1 L3 1/2 x 3 1/2 x 5/16			10	4			74	
	FIELD BOLTS								
	8 3/8 Dia HLC-HX			0	2		+1HD WASH		
208A2	ONE ANGLE							74	
208A2	1 L3 1/2 x 3 1/2 x 5/16			10	4			74	
	FIELD BOLTS								
	8 3/8 Dia HLC-HX			0	2		+1HD WASH		
208A3	ONE ANGLE							76	
208A3	1 L3 1/2 x 3 1/2 x 5/16			10	7 1/2			76	
	FIELD BOLTS								
	8 3/8 Dia HLC-HX			0	2		+1HD WASH		
208A4	ONE ANGLE							76	
208A4	1 L3 1/2 x 3 1/2 x 5/16			10	7 1/2			76	
	FIELD BOLTS								
	8 3/8 Dia HLC-HX			0	2		+1HD WASH		
208A5	ONE ANGLE							67	
208A5	1 L3 1/2 x 3 1/2 x 5/16			9	3			67	
	FIELD BOLTS								
	7 3/8 Dia HLC-HX			0	2		+1HD WASH		
208A6	ONE ANGLE							53	
208A6	1 L3 1/2 x 3 1/2 x 5/16			7	4			53	
	FIELD BOLTS								
	6 3/8 Dia HLC-HX			0	2		+1HD WASH		
208A7	ONE ANGLE							71	
208A7	1 L3 1/2 x 3 1/2 x 5/16			9	11			71	
	FIELD BOLTS								
	8 3/8 Dia HLC-HX			0	2		+1HD WASH		
208A8	ONE ANGLE							53	
208A8	1 L3 1/2 x 3 1/2 x 5/16			7	4			53	
	FIELD BOLTS								
	6 3/8 Dia HLC-HX			0	17/8		+1HD WASH		



DRAWINGS PREPARED BY:
GLOBAL DETAILING, INC.
JOB #: 14-473



Mull Iron

A MINORITY BUSINESS ENTERPRISE
RITTMAN, OHIO 44270

JOB NAME	GATEWAY BUILDING AT PARK WEST		
JOB ADDRESS	-		
ARCH/ENG.	HASENSTAB ARCHITECTS		
CUSTOMER	TESTA COMPANIES		
CONTRACTOR	TESTA COMPANIES		
DESCRIPTION	ANGLE DETAIL(S)		
DETAILED	MC	DATE	12-2014
CHECKED	MPE		

Cont. No. **C14800**

Dwg. No. **208**



MATERIAL:
W SHAPE: A992
CHANNEL & PL'S: A36
HSS (TUBE): A500 GR. B
HSS (ROUND): A53 GR. B

BOLTS: 7/8" Ø U.N.O.

HOLES: 15/16 Ø U.N.O.

WELDING: E70XX

SURFACE PREP: SSPC SP-3

PAINT: 1 SIC RED PRIMER (U.N.)

0 Jan 7 2015 FOR FABRICATION

A Dec 9 2014 FOR APPROVAL

REV DATE DESCRIPTION

MC


MC

BY




ONE ANGLE 210A2

ONE ANGLE 210A3

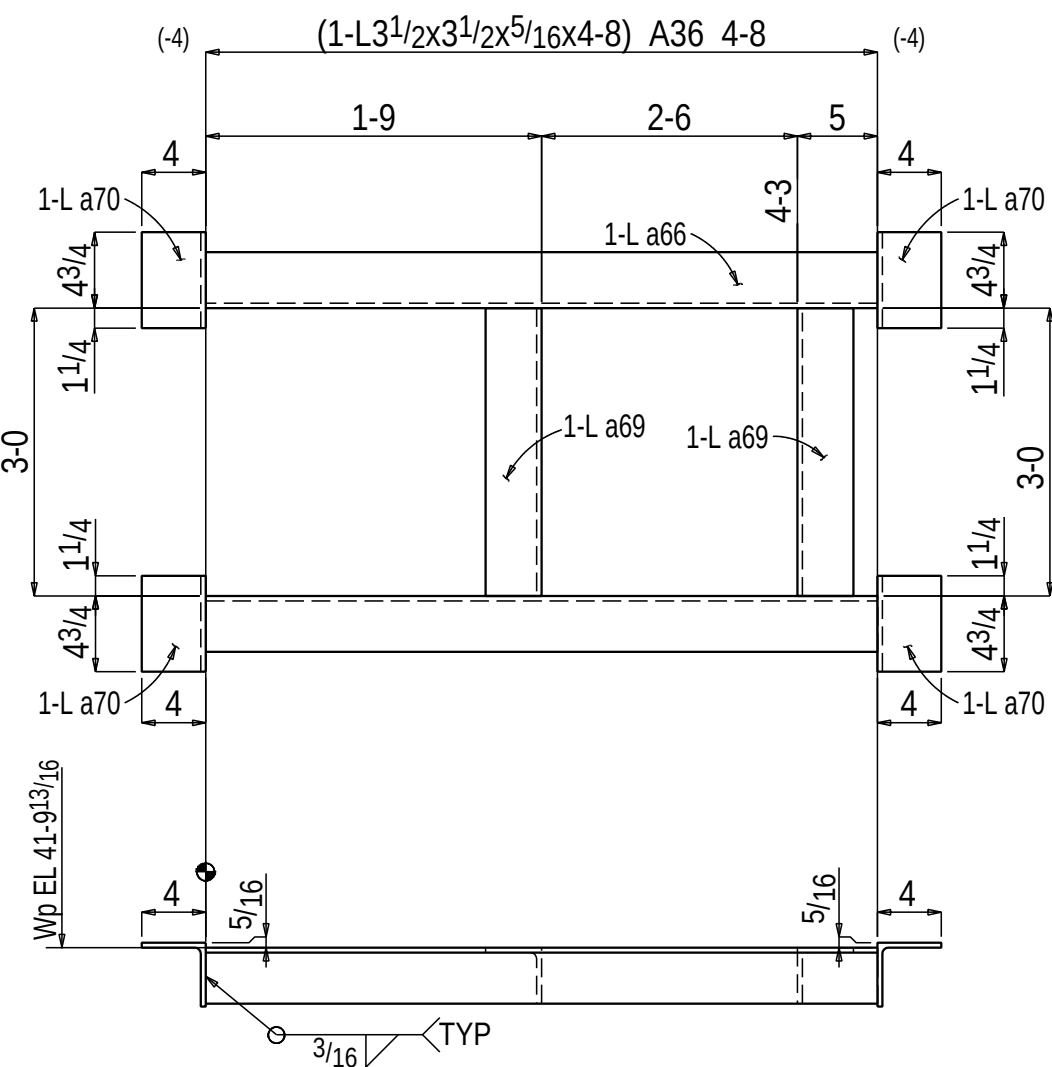


ONE ROOF FRAME 306F1

SHOP NOTE:
TOE DIRECTION NEAR SIDE

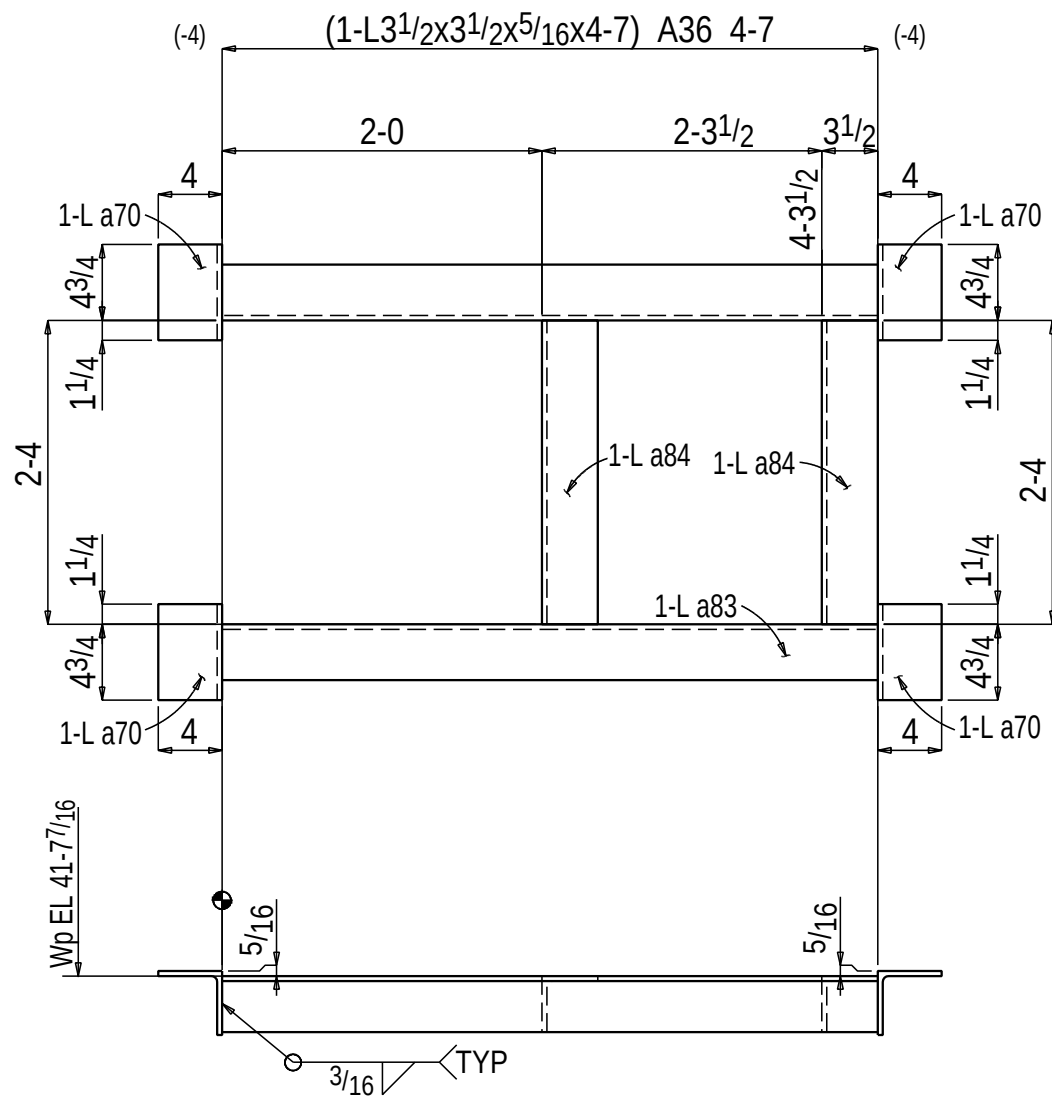


ONE ROOF FRAME 306F2

SHOP NOTE:
TOE DIRECTION FAR SIDE

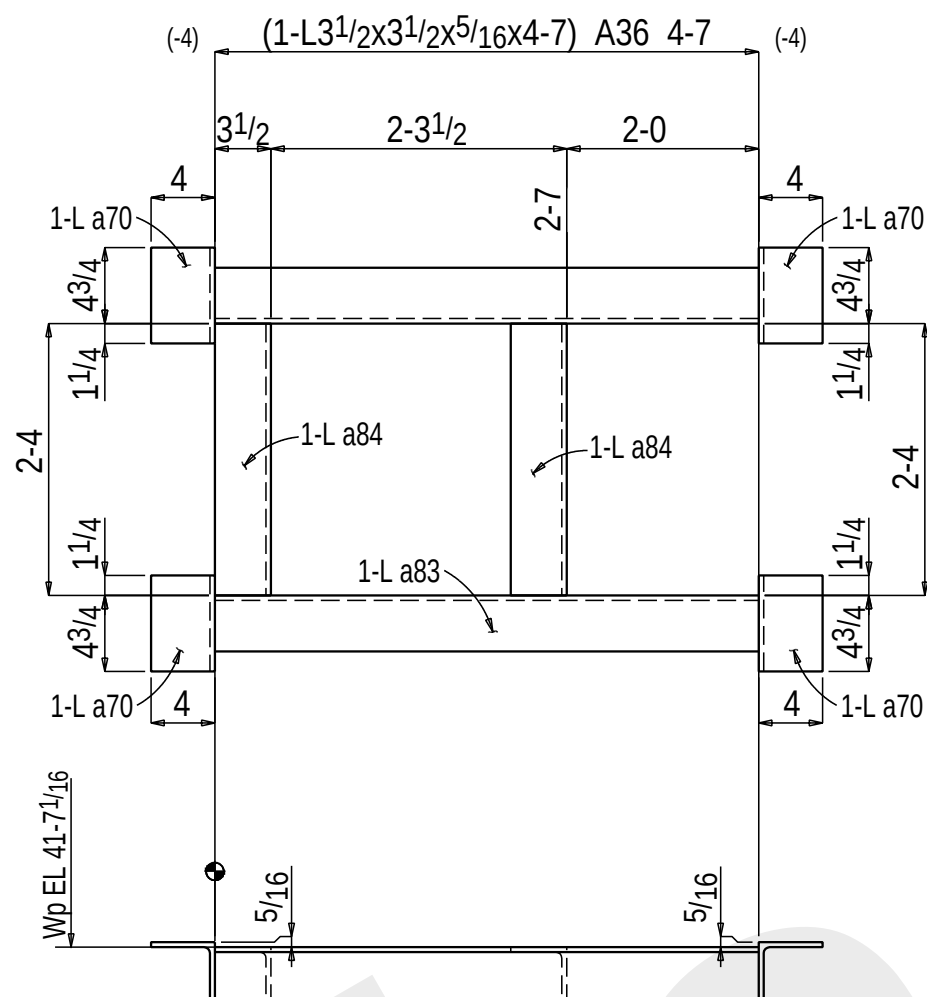


ONE ROOF FRAME 306F3

SHOP NOTE:
TOE DIRECTION FAR SIDE

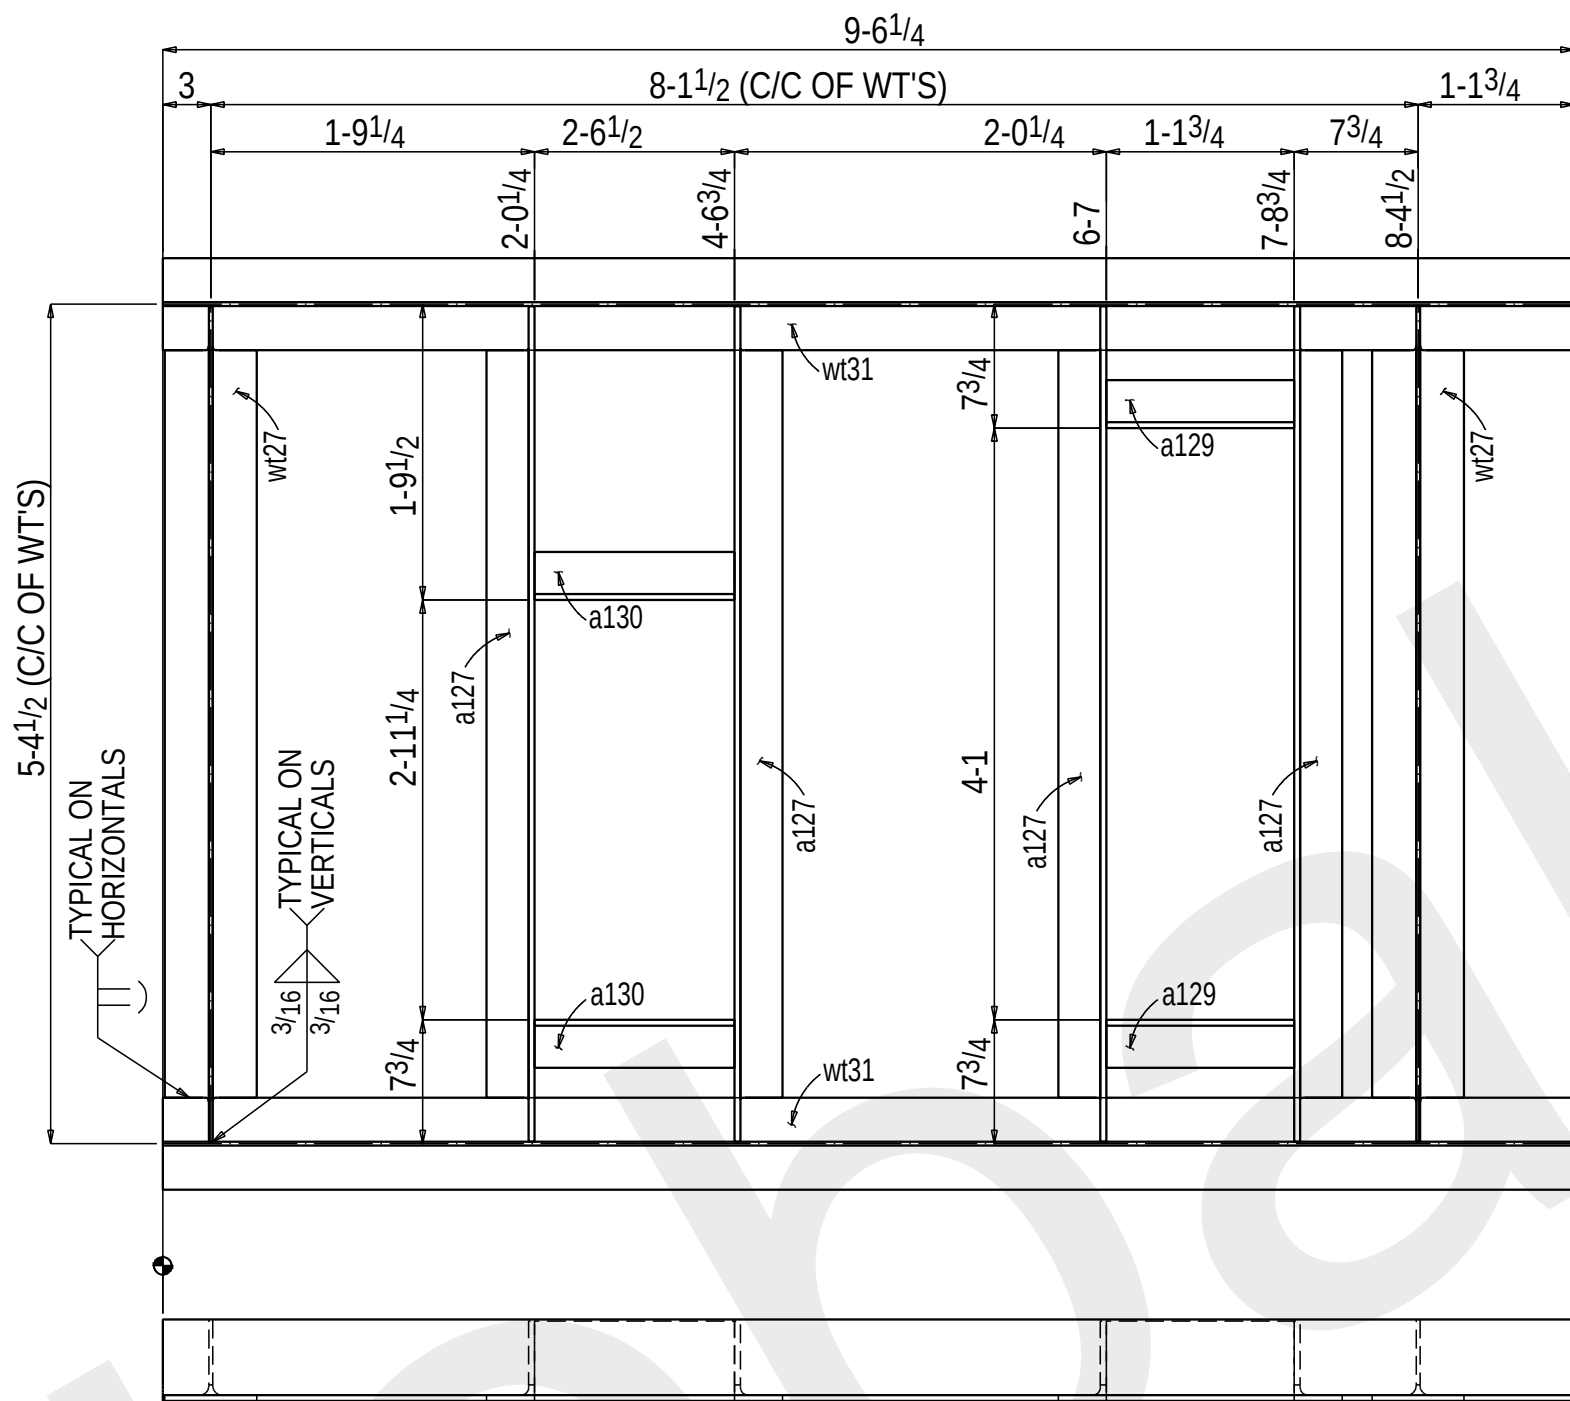

ONE FRAME 306F4

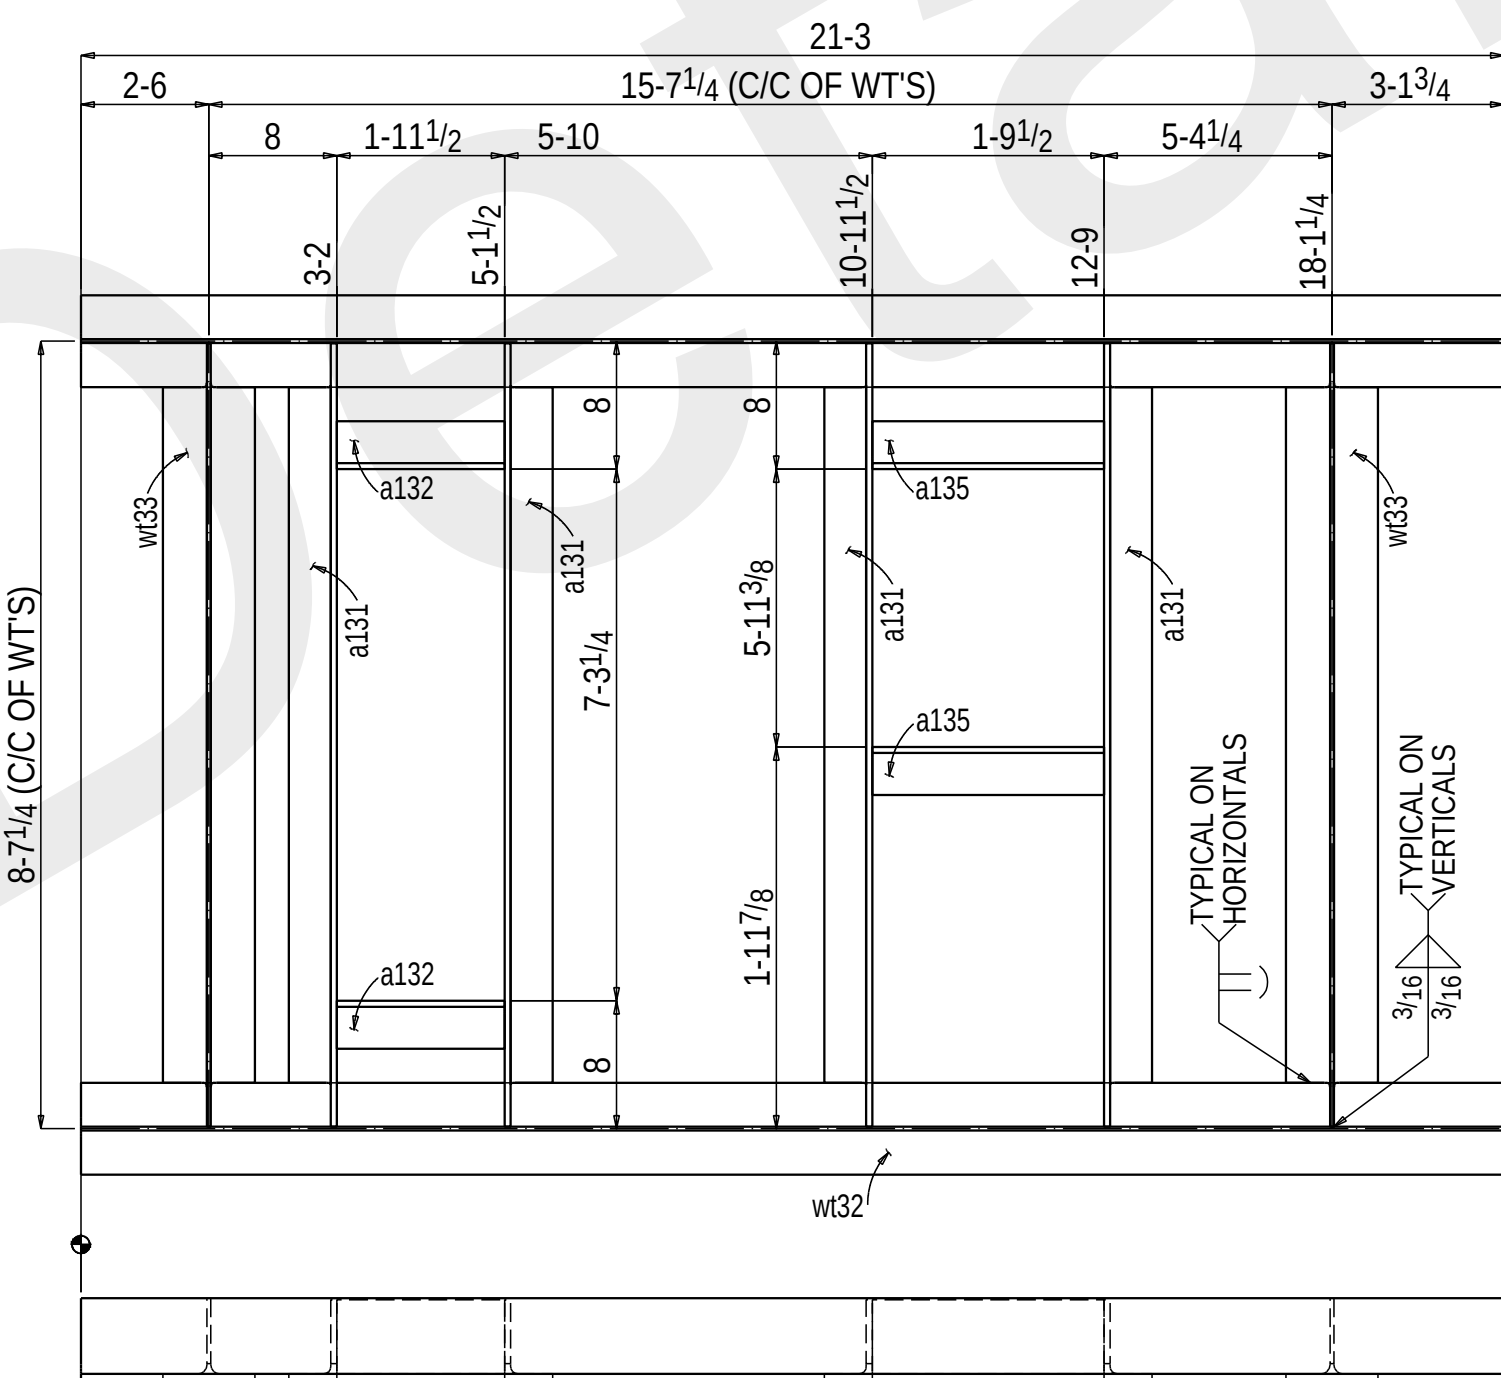

ONE FRAME 306F5

BILL OF MATERIAL

MARK	No.	REQD	Description	LENGTH	FT	IN	Remarks	Weight	Total
306F1	ONE ROOF FRAME								127
306F1	1		L3 1/2x3 1/2x5/16	4	8				34
a70	4		L4x4x5/16	0	6				16
a66	1		L3 1/2x3 1/2x5/16	4	8				34
a69	2		L3 1/2x3 1/2x5/16	3	0				43
306F2	ONE ROOF FRAME								116
306F2	1		L3 1/2x3 1/2x5/16	4	7				33
a70	4		L4x4x5/16	0	6				16
a83	1		L3 1/2x3 1/2x5/16	4	7				33
a84	2		L3 1/2x3 1/2x5/16	2	4				34
306F3	ONE ROOF FRAME								116
306F3	1		L3 1/2x3 1/2x5/16	4	7				33
a70	4		L4x4x5/16	0	6				16
a83	1		L3 1/2x3 1/2x5/16	4	7				33
a84	2		L3 1/2x3 1/2x5/16	2	4				34
306F4	ONE FRAME								593
w31	2		WT5x11	9	6 1/4				209
w27	2		WT5x11	5	4 1/4				110
a127	4		L5x3x3/8	5	4 1/4				201
a129	2		L5x3x3/8	1	13/4				22
a130	2		L5x3x3/8	2	6 1/2				50
306F5	ONE FRAME								1050
w32	2		WT5x11	21	3				468
w33	2		WT5x11	8	7				181
a131	4		L5x3x3/8	8	7				328
a132	2		L5x3x3/8	1	11 1/2				38
a135	2		L5x3x3/8	1	9 1/2				35



DRAWINGS PREPARED BY:
GLOBAL DETAILING, INC.
JOB #: 14-473



Mull Iron

A MINORITY BUSINESS ENTERPRISE
10 MULL DRIVE
RITTMAN, OHIO 44270

JOB NAME	GATEWAY BUILDING AT PARK WEST		
JOB ADDRESS	-		
ARCH/ENG.	HASENSTAB ARCHITECTS		
CUSTOMER	TESTA COMPANIES		
CONTRACTOR	TESTA COMPANIES		
DESCRIPTION	ROOF FRAME DETAIL(S)		
DETAILED	MC	DATE	12-2014
CHECKED	MPE		

Cont. No. **C14800**

Dwg. No. **306**




MATERIAL:				
W SHAPE: A992				
CHANNEL & PL'S: A36				
HSS (TUBE): A500 GR. B				
HSS (ROUND): A53 GR. B				
BOLTS: 7/8" Ø U.N.O.				
HOLES: 15/16" Ø U.N.O.	1	Feb 26 2015	REV 306F4 & 306F5 (READY FOR FAB)	MC
WELDING: E70XX	0	Jan 7 2015	FOR FABRICATION	MC
SURFACE PREP: SSPC SP-3	A	Dec 9 2014	FOR APPROVAL	MC
PAINT: 1 SIC GRAY PRIMER (U.N.)	REV	DATE	DESCRIPTION	BY

[illegible]


ONE BEAM 603B3

[illegible]


ONE BEAM 603B2

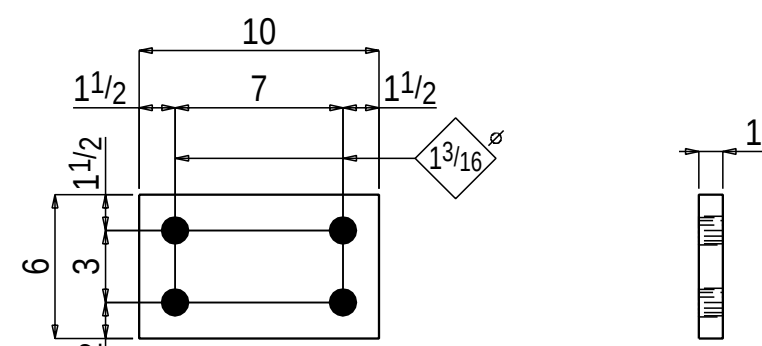

ONE THERMAL PLATE 603M4

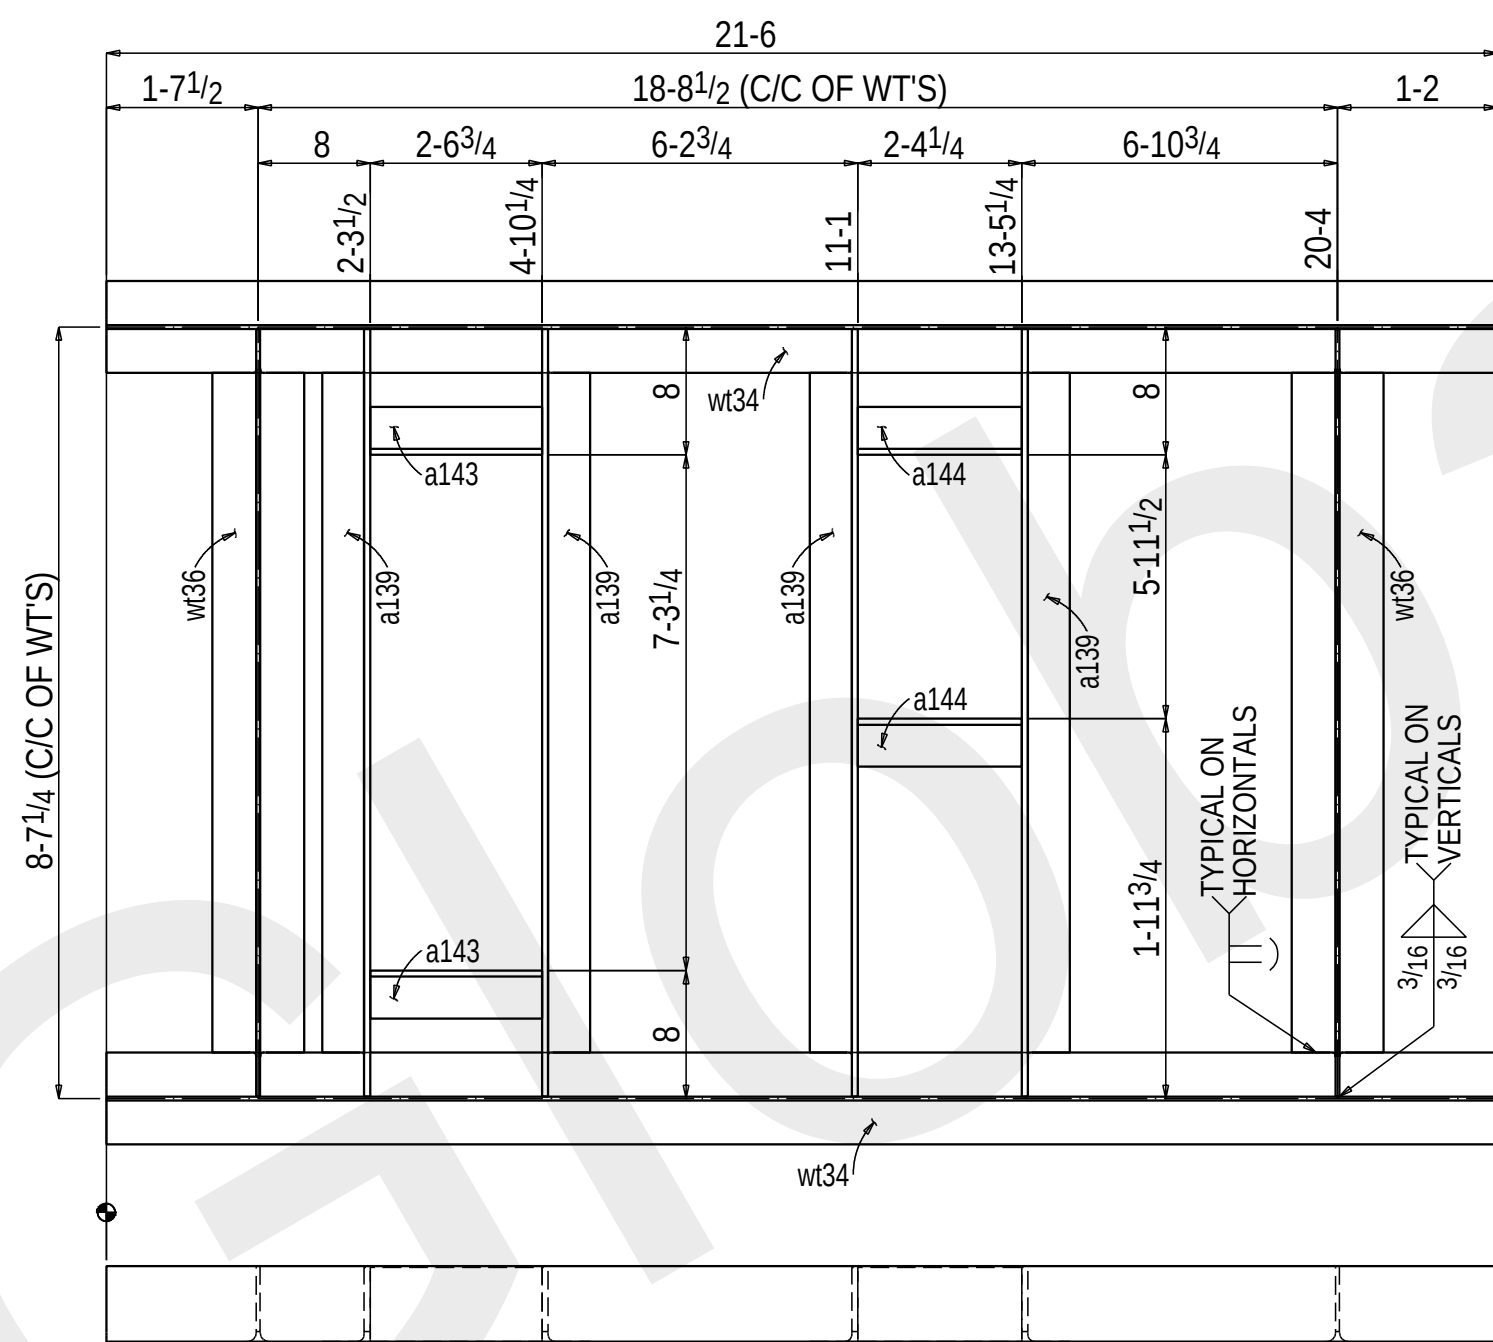

ONE FRAME 603F6

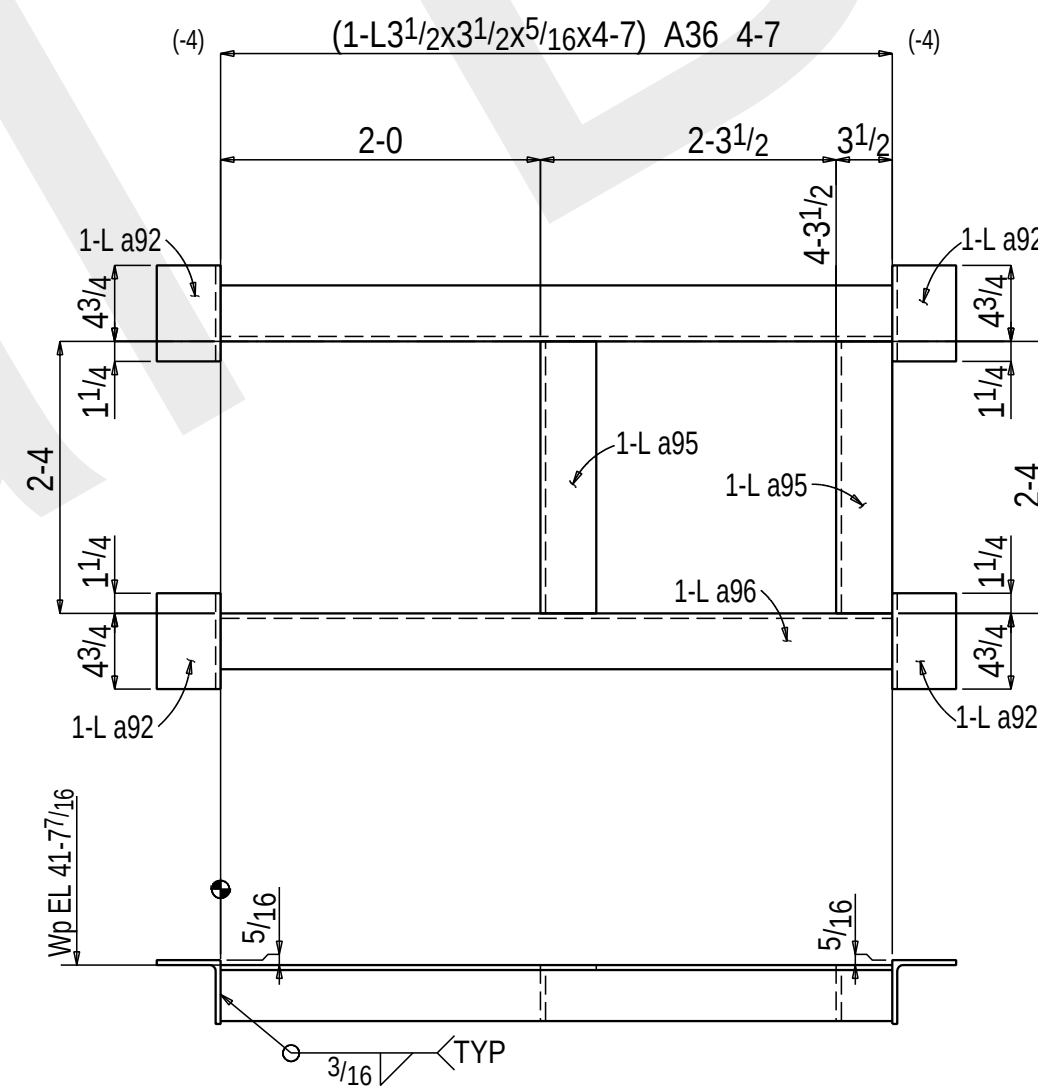

ONE ROOF FRAME 603F7

21-6

18-8 1/2 (C/C OF WT'S)

1-13/4 6-10 3/4 2-4 1/4 10-4 3/4 6-2 3/4 2-6 3/4 8 1-7 3/4

8-0 1/2 10-4 3/4 16-7 1/2 19-2 1/4 19-10 1/4

8-7 1/4 (C/C OF WT'S)

8 5-11 1/2 1-11 3/4

TYPICAL ON HORIZONTALS

TYPICAL ON VERTICALS

3/16 3/16

w36

a144

a139

wt34

a143

a139

a143

a139

wt34

w36

ONE FRAME 603F5

BILL OF MATERIAL

 DRAWINGS PREPARED BY,
GLOBAL DETAILING, INC.
JOB #: 14-473



Mull Iron

A MINORITY BUSINESS ENTERPRISE
RITTMAN, OHIO 44270

JOB NAME	GATEWAY BUILDING AT PARK WEST		
JOB ADDRESS	-		
ARCH./ENG.	HASENSTAB ARCHITECTS		
CUSTOMER	TESTA COMPANIES		
CONTRACTOR	TESTA COMPANIES		
DESCRIPTION	BEAM, THERMAL PLATE, & FRAME DETAIL(S)		
DETAILED	MC	DATE	12-2014
		CHECKED	MPE
Cont. No. C14800		Dwg. No. 603 	