


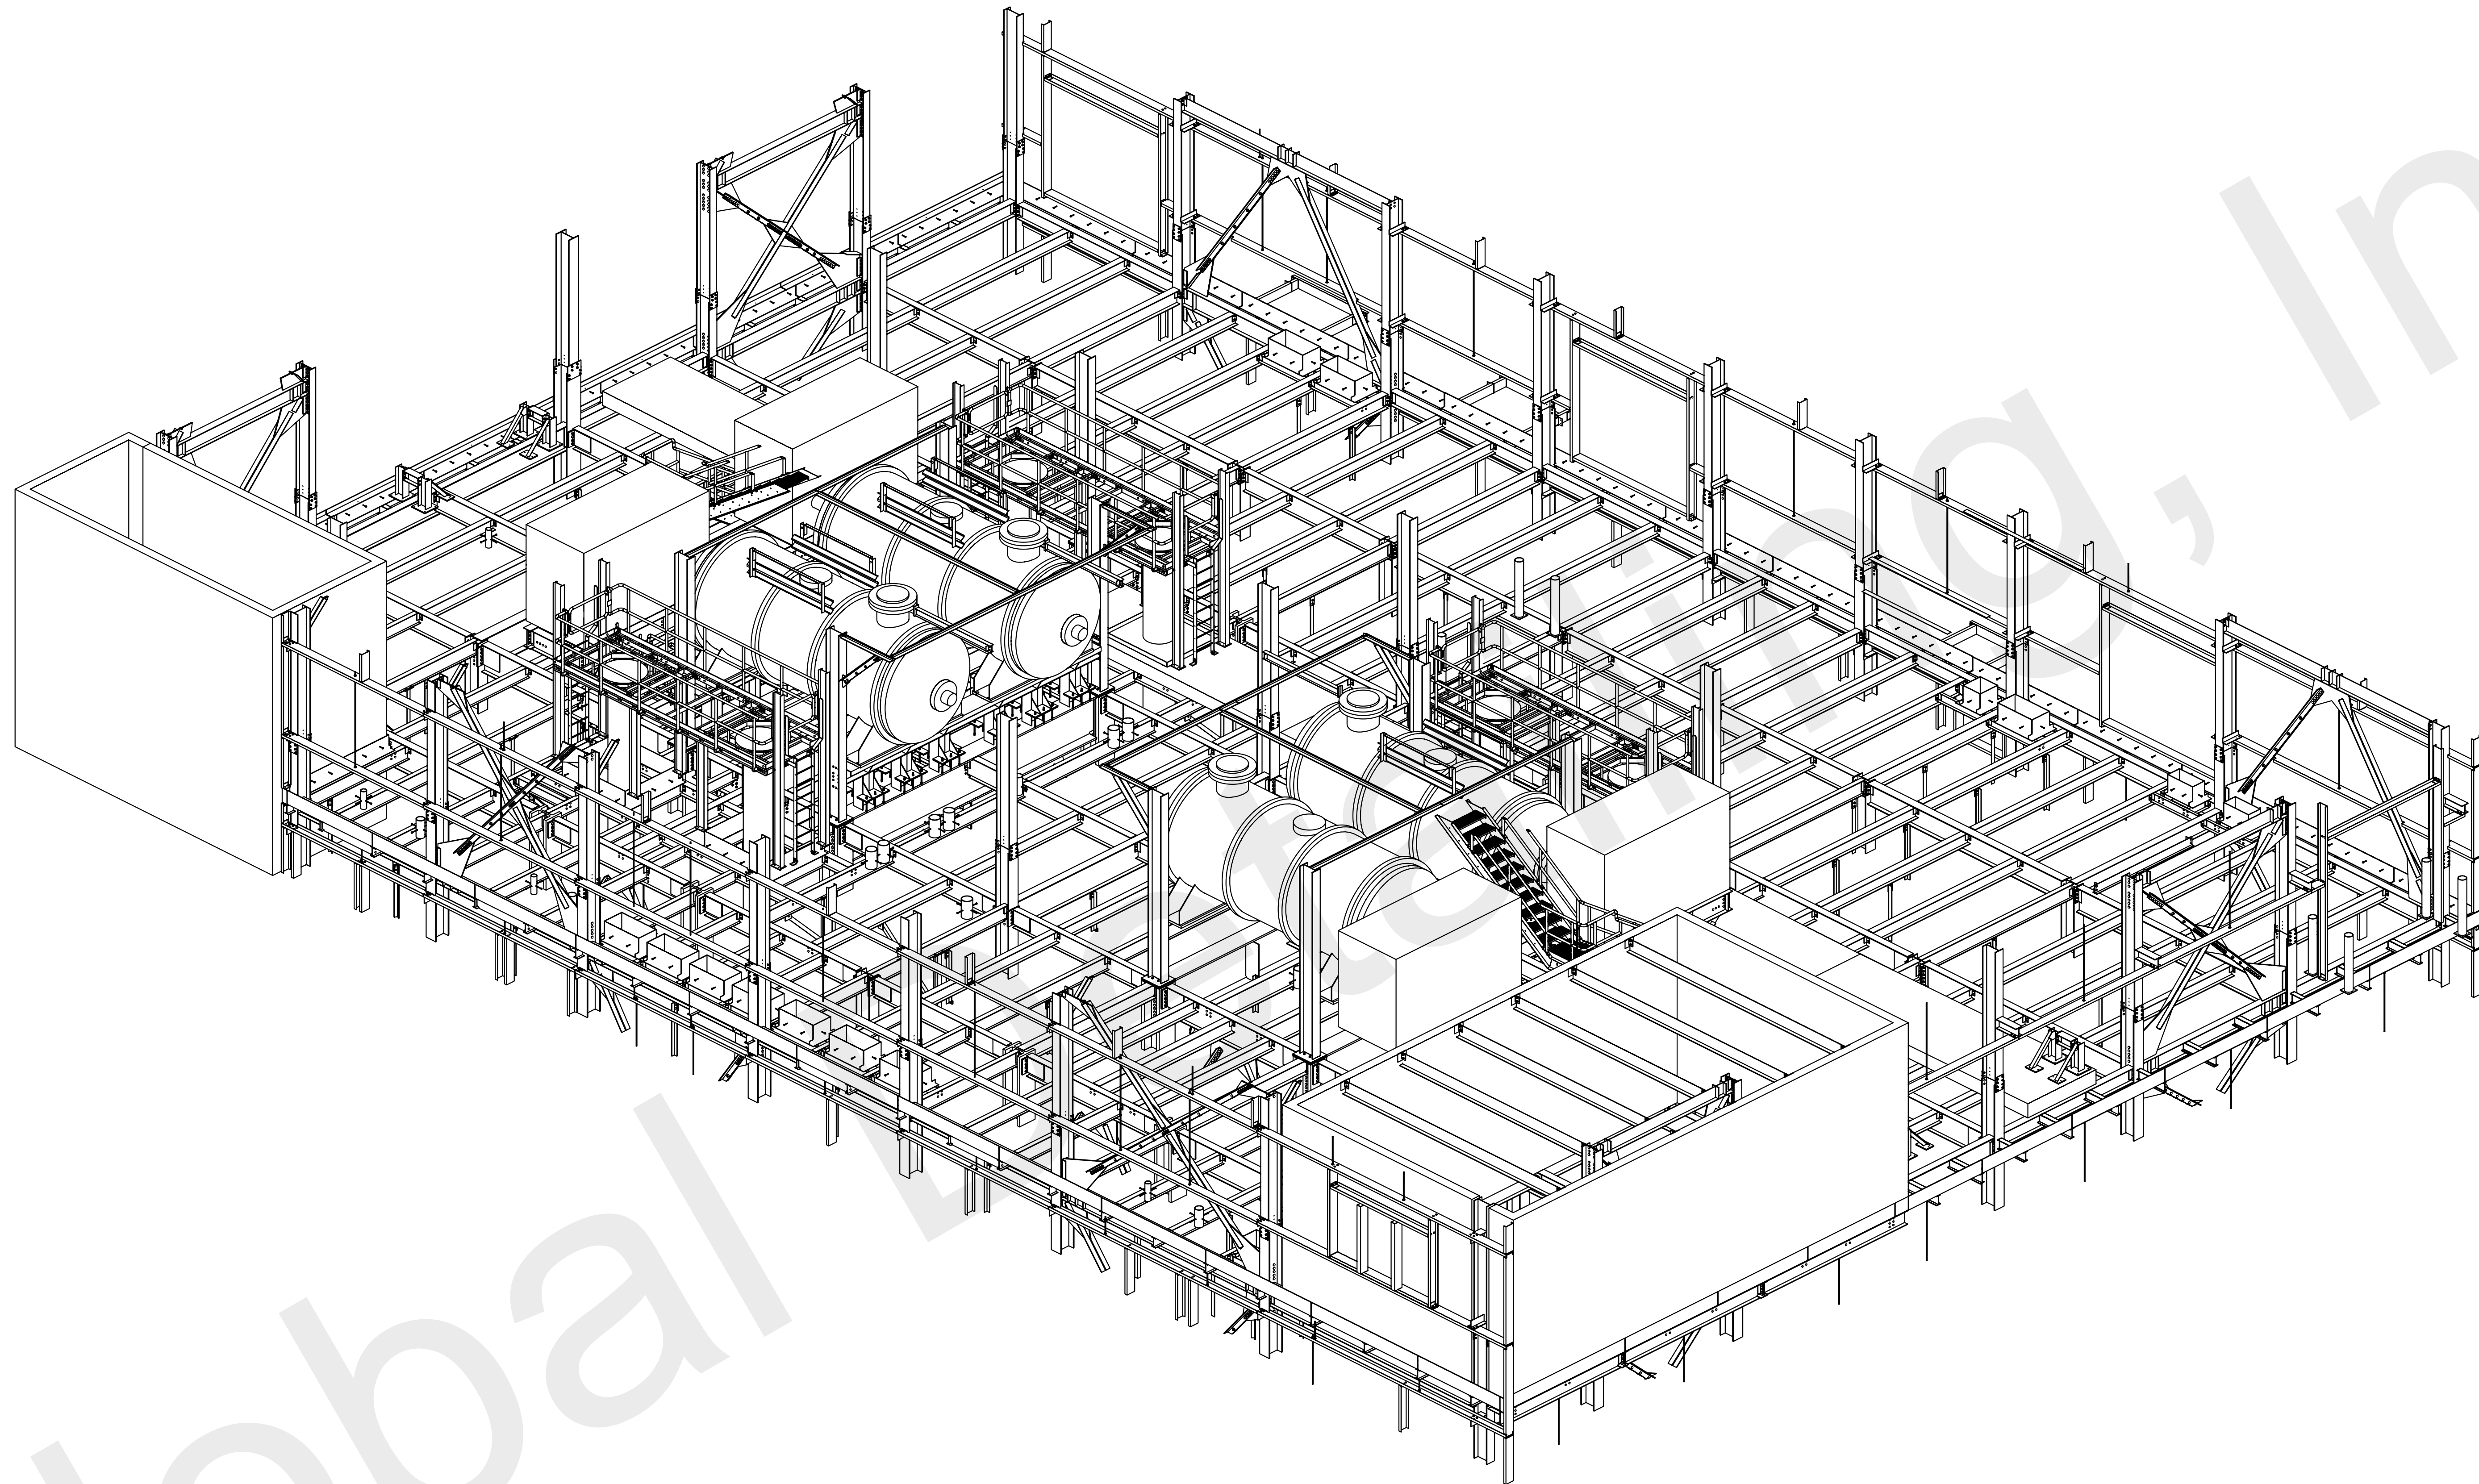

JOB NAME: THE LUBRIZOL CORP
CUSTOMER: CHEMSTRESS CONSTRUCTION
JOB#: 11-509
DESCRIPTION: EXISTING WAREHOUSE NEW LADDER

SCALE	DRAWN BY	CHECK	D.K.
-	CR	-	-

 **FormulaFabricatingLLC**
5200 W. 164th. Street • Brook Park, Ohio 44142
Phone 216-898-5788 • Fax 216-898-5838
formulafabricating.com

 DRAWINGS PREPARED BY,
GLOBAL DETAILING, INC.
JOB # 11-372

NO	DATE	ISSUES OR REVISIONS	BY	DATE	SHEET
				10-19-11	E910